

PLANNING & DEVELOPMENT DEPARTMENT

STATEMENT OF FINANCIAL INTEREST

Case Number: **RQR-38940** APN: 1162 06 301 001

Name of Property Owner: Paul and Hania Reisbord

Name of Applicant: Clear Channel Outdoor

Name of Representative: Red Carter

To the best of your knowledge, does the Mayor or any member of the City Council or Planning Commission have any financial interest in this or any other property with the property owner, applicant, the property owner or applicant's general or limited partners, or an officer of their corporation or limited liability company?

Yes ☒ No

If yes, please indicate the member of the City Council or Planning Commission who is involved and list the name(s) of the person or persons with whom the City Official holds an interest. Also list the Assessor's Parcel Number if the property in which the interest is held is different from the case parcel.

City Official: _____

Partner(s): _____

APN: _____


Signature of Property Owner: [Signature]

Print Name: Rahul Keshav

Subscribed and sworn before me

This TH 06 day of JULY-, 2010

Nader Ab 07-06-10
Notary Public in and for said County and State
LOS ANGELES, CALIFORNIA

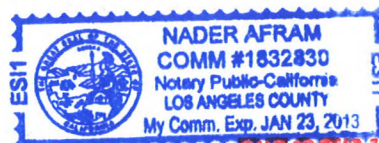

RECEIVED

Financial Interest doc



PLANNING & DEVELOPMENT DEPARTMENT

APPLICATION / PETITION FORM

Application/Petition For: U-0135-95 (RAR 6149) Special Use Permit
 Project Address (Location) 1701 South Decatur Blvd.
 Project Name Billboard - Clear Channel Outdoor Proposed Use existing
 Assessor's Parcel #(s) 162 00 301 001 Ward # 1
 General Plan: existing X proposed _____ Zoning: existing C1 proposed _____
 Commercial Square Footage _____ Floor Area Ratio _____
 Gross Acres _____ Lots/Units _____ Density _____
 Additional Information _____

PROPERTY OWNER Reisbord Paul and Haya trust Contact Paul Reisbord
 Address 31322 Broad Beach Road Phone: 310 457 7433 Fax: _____
 City Malibu State CA Zip 90265
 E-mail Address psreisbord@aol.com

APPLICANT Clear Channel Outdoor Contact Rad Carter
 Address 2880-B Meade Ave., Suite 350 Phone: 728 7209 Fax: 728 7166
 City Las Vegas State NV Zip 89102
 E-mail Address radcarter@clearchannel.com

REPRESENTATIVE Same as Applicant Contact _____
 Address _____ Phone: _____ Fax: _____
 City _____ State _____ Zip _____
 E-mail Address _____

State of California County of Los Angeles
 Property Owner Signature* [Signature]

*An authorized agent may sign in lieu of the property owner for Final Maps, Tentative Maps, and Parcel Maps.

Print Name [Signature]

Subscribed and sworn before me John T. Campbell

This 13 day of July, 2010

[Signature]

Notary Public in and for said County and State




FOR DEPARTMENT USE ONLY


Case #	<u>RAR-38940</u>
Meeting Date:	<u>9-23-10</u>
Total Fee:	<u>\$00.00</u>
Date Accepted:	<u>7-20-10</u>
Accepted By:	<u>FS</u>

*The application will not be deemed complete until the submitted materials have been reviewed by the Planning and Development for consistency with applicable sections for the Zoning Ordinance.

f:\depot\Application Packet\Application Form.doc

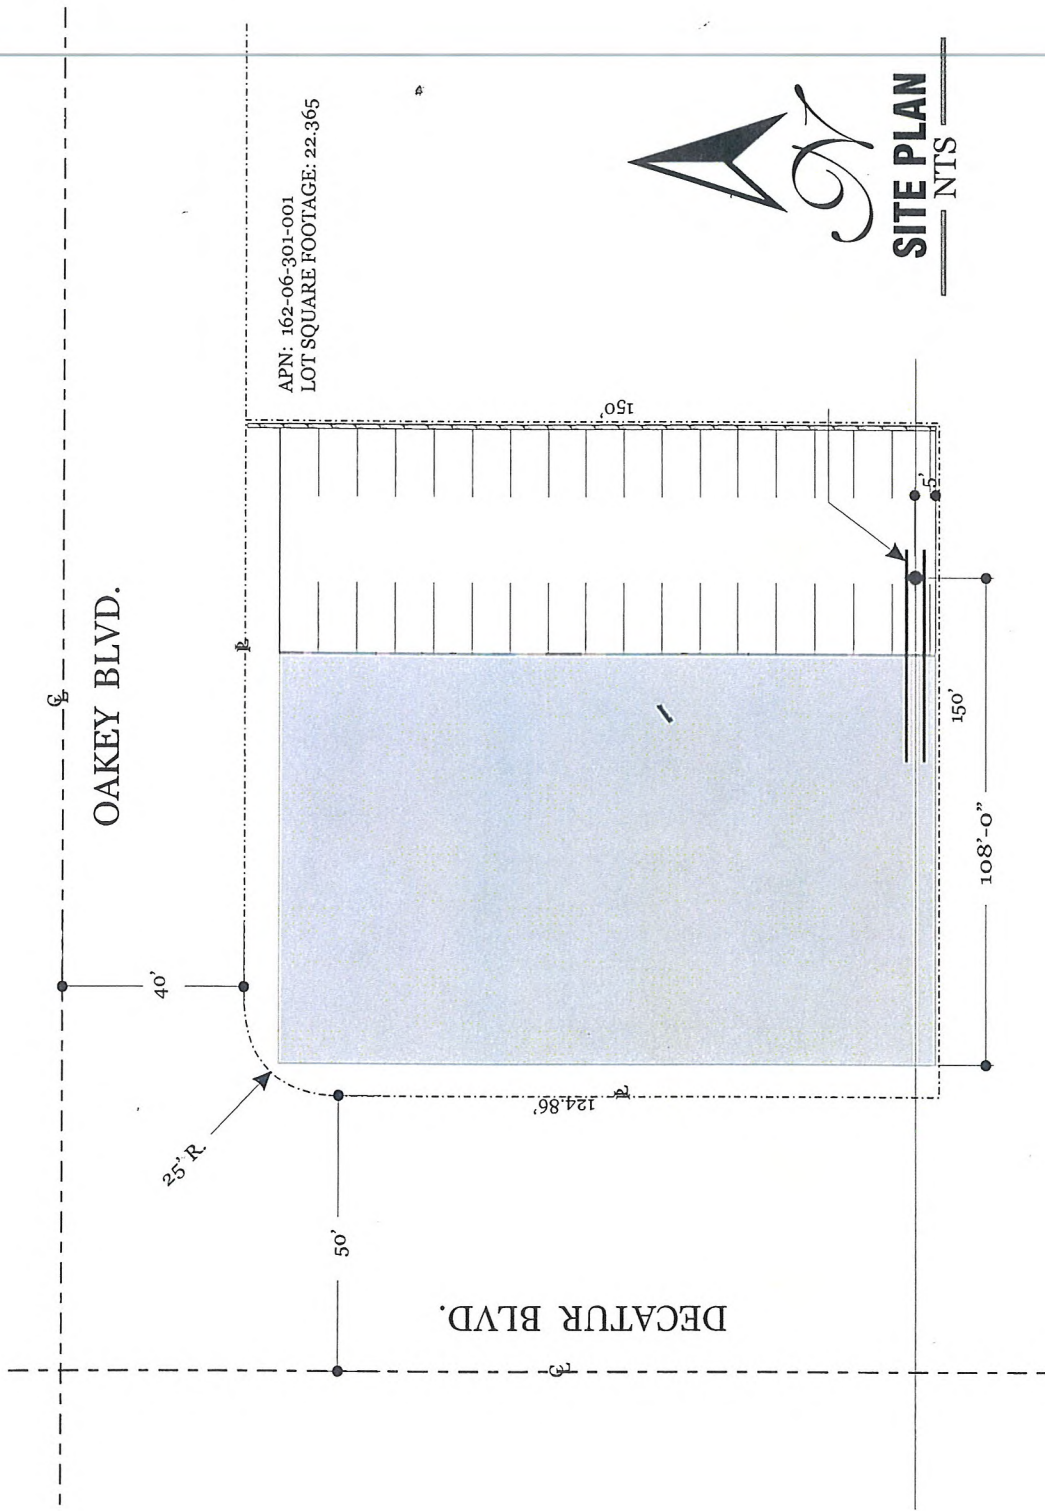

APN: 162-06-301-001
LOT SQUARE FOOTAGE: 22,365

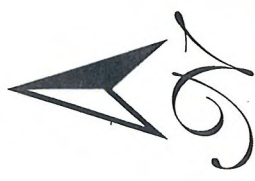

SITE PLAN
NTS

RECEIVED
JUL 20 2010
City of Las Vegas

BILLBOARD SITE PLAN

RQR-38940

SEE SHEET 3 OF 3 FOR VOLUME PRINT

COPYRIGHT © 2003 YOUNG ELECTRIC SIGN CO.
SALT LAKE CITY, UTAH

LAS VEGAS DIVISION
YOUNG ELECTRIC SIGN COMPANY
5119 So. Cameron St., Las Vegas, NV 89118 (702) 876-8080
THIS DRAWING WAS CREATED IN ASSISTANCE IN PREPARING THE PROPOSAL. THE ORIGINAL DRAWS STAYING IN THE PROPERTY OF YOUNG ELECTRIC SIGN COMPANY. PERMISSION TO USE COPY OR REUSE THIS DRAWING CAN BE OBTAINED ONLY BY WRITTEN AGREEMENT. ALL YOUNG ELECTRIC SIGN COMPANY DESIGNS ARE THE PROPERTY OF YOUNG ELECTRIC SIGN COMPANY.

NEVADA CONTRACTOR LICENSE NO.	APPROVED BY	DATE	REVISIONS	SCALE	DATE	DESIGNER	FIRM NAME / LOCATION ADDRESS	FILE DESIGN NUMBER	OPTION / REV
CLIENT	<i>[Signature]</i>	7/20/10		AS NOTED	1/31/03	DENNIS SPRK	YESPO B/R 41082	12683A1.1	OPTION / REV
DESIGN	<i>[Signature]</i>	7/20/10					OAKLEY & DECATUR		SHEET 1 OF 3
ESTIMATING							LAS VEGAS, NEVADA		
EXPEDITING							CALL: 702-876-8080 JR WILLIAMS		

NOTE: CONFIRM PROVISIONS NECESSARY ELECTRICAL WIRING TO SIGN AREA IS NOT INCLUDED IN THIS PROPOSAL.