



PLANNING & DEVELOPMENT DEPARTMENT

STATEMENT OF FINANCIAL INTEREST

Case Number: **SDR-40766** APN: 139-21-313-016

Name of Property Owner: City of Las Vegas

Name of Applicant: Nevada Health Centers, Inc.

Name of Representative: 10 Nine Design Group

To the best of your knowledge, does the Mayor or any member of the City Council or Planning Commission have any financial interest in this or any other property with the property owner, applicant, the property owner or applicant's general or limited partners, or an officer of their corporation or limited liability company?

☐ Yes

☒ No

If yes, please indicate the member of the City Council or Planning Commission who is involved and list the name(s) of the person or persons with whom the City Official holds an interest. Also list the Assessor's Parcel Number if the property in which the interest is held is different from the case parcel.

City Official: _____

Partner(s): _____

APN: _____


Signature of Property Owner: *Elizabeth N. Fretwell*

Print Name: Elizabeth N. Fretwell

Subscribed and sworn before me

This 26 day of January, 20 11

Kim Barrera
Notary Public in and for said County and State

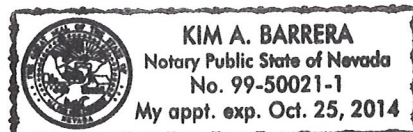

PLANNING & DEVELOPMENT DEPARTMENT

APPLICATION / PETITION FORM

Application/Petition For: Site Development Plan Review
 Project Address (Location) 1888 Stella Lake St
 Project Name Nevada Health Center Proposed Use Office
 Assessor's Parcel #(s) 139-21-313-016 Ward # 5
 General Plan: existing LI/R proposed N/A Zoning: existing C-PB proposed N/A
 Commercial Square Footage 30,800 SF Floor Area Ratio _____
 Gross Acres 6.06/2.39 Lots/Units 1 Density _____
 Additional Information Construction of a 30,800 SF Medical Office building - 2 Story

PROPERTY OWNER City of Las Vegas Contact Darren Harris
 Address 400 Stewart Ave Phone: (702) 229-6862 Fax: _____
 City Las Vegas State NV Zip 89101
 E-mail Address dmharris@lasvegasnevada.gov

APPLICANT Nevada Health Centers, Inc. Contact Gary Gifford
 Address 4415 Spring Mountain Rd Phone: (702) 370-5414 Fax: (702) 370-5421
 City Las Vegas State NV Zip 89102
 E-mail Address _____

REPRESENTATIVE 10 Nine Design Group Contact Ben Girardin
 Address 3579 Red Rock St Phone: (702) 870-7076 Fax: (702) 258-3626
 City Las Vegas State NV Zip 89103
 E-mail Address bgirardin@10nine.com

Property Owner Signature* Elizabeth N. Fretwell

* An authorized agent may sign in lieu of the property owner for Final Maps, Tentative Maps, and Parcel Maps.


Print Name Elizabeth N. Fretwell

Subscribed and sworn before me

This 24 day of January, 20 11.

Kim A. Barrera

Notary Public in and for said County and

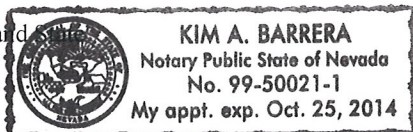

Revised 10/27/08

FOR DEPARTMENT USE ONLY


Case #
Meeting Date:
Total Fee:
Date Received:*
Received By:

*The application will not be deemed complete until the submitted materials have been reviewed by the Planning and Development Department for consistency with applicable sections of the Zoning Ordinance.

f:\depot\Application Packet\Application Form.pdf

SITE INFORMATION:	
JURISDICTION:	CITY OF LAS VEGAS
DISTRICT:	ENTERPRISE PARK
USE:	MEDICAL OFFICE / OFFICE
SITE SIZE:	2.39 ACRES (104,324 SF)
BUILDING AREA:	17,500 S.F.
FIRST FLOOR GARAGE:	1,800 S.F.
SECOND FLOOR (BUSINESS OFFICE):	11,500 S.F.
TOTAL PROPOSED BUILDING AREA:	30,800 S.F.
FLOOR AREA RATIO:	19,300 SF / 104,324 SF
PARKING REQUIRED:	
RETAIL OFFICE: 100 * 15,500 / 175 =	99 SPACES
GARAGE: 800 * 100 =	38 SPACES
BUSINESS OFFICE: 11,500 / 300 =	38 SPACES
TOTAL REQUIRED PARKING:	139 SPACES
PARKING PROVIDED:	148 SPACES
H.C. SPACES: 1:150 = 5 SPACES	5 SPACES


TRASH ENCLOSURE ELEVATION
SCALE: 1/4" = 1'-0"

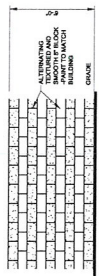

PERIMETER WALL ELEVATION
SCALE: 1/4" = 1'-0"

EXISTING FBI FACILITY
ZONED (C-1) LIMITED COMMERCIAL

MOUNT MARIAH DRIVE

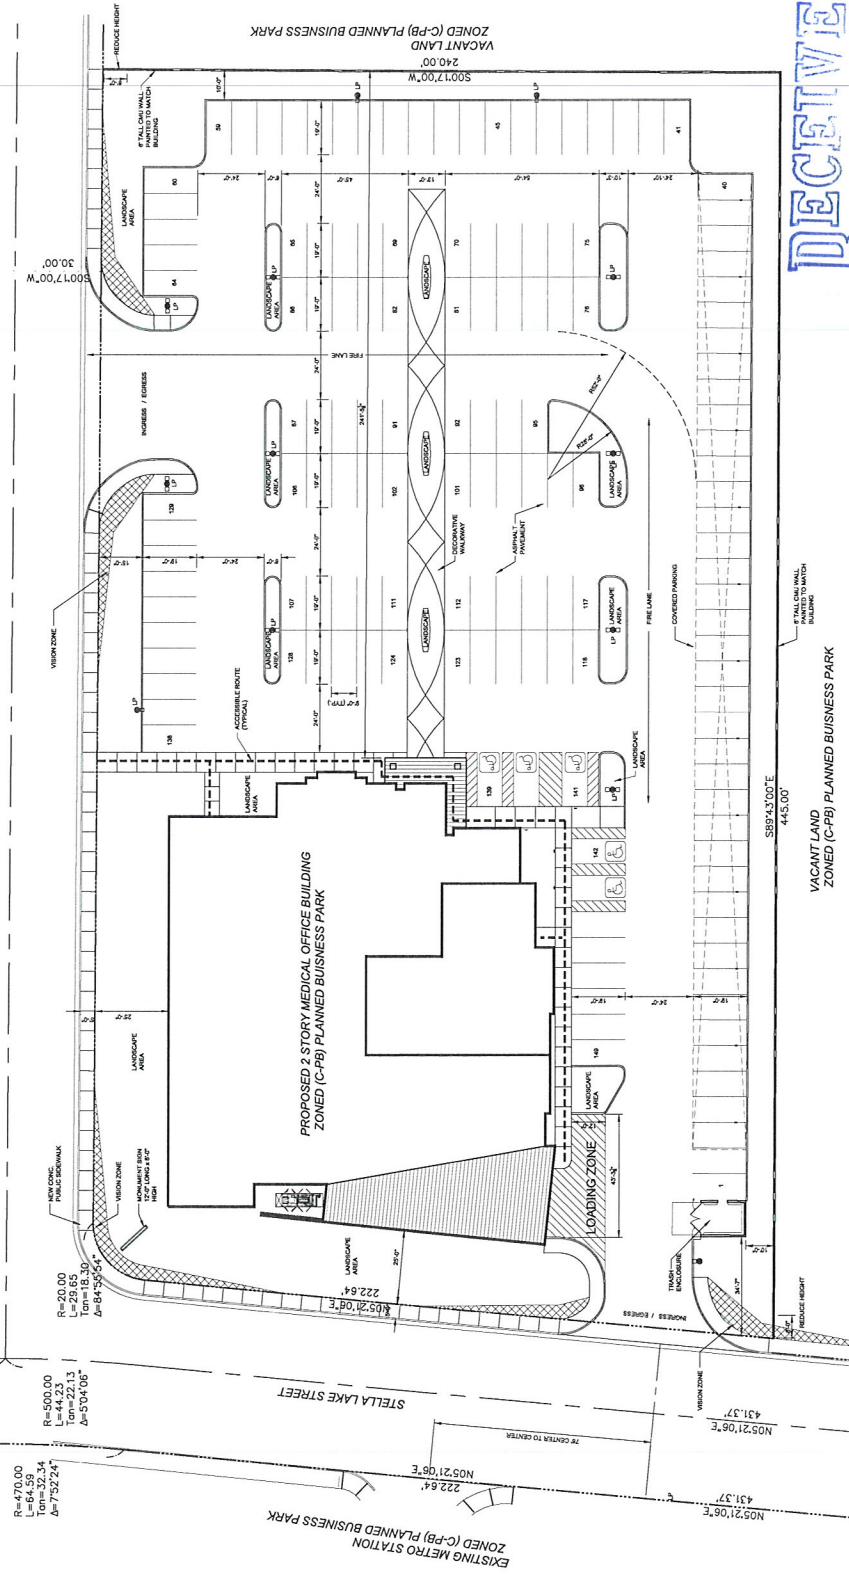

VACANT LAND
ZONED (C-PB) PLANNED BUSINESS PARK

ARCHITECTURAL SITE PLAN
SCALE: 1" = 20'

RECEIVED
JAN 23 2011
2 0099

AS1.0

SDR-40766



SDR GROUP
3000 West Flamingo Avenue, Suite 100
Las Vegas, NV 89119
P: 702.735.2028
F: 702.735.2029
E: info@sdrgroup.com

Nevada Health Centers
1400 Family Health Center
SE Corner of Mount Mariah
Drive & Stella Lake Street
Las Vegas, NV

Architectural Site Plan

Project No.	210099
Client	MLK Family Health
Review	01.24.2011
Revision	01.24.2011
Planning	01.24.2011

Author	BLD
Checked	BLD
Approved	BLD




3375 West Lake Street
Las Vegas, NV 89103
P (702) 875-2028
F (702) 248-6028

Nevada Health Centers
MLK Family Health
3375 West Lake Street
SE Corner of Mount Meigs
Drive & Steele Lake Street
Las Vegas, NV

Preliminary First
Floor Plan

210099

A1.0

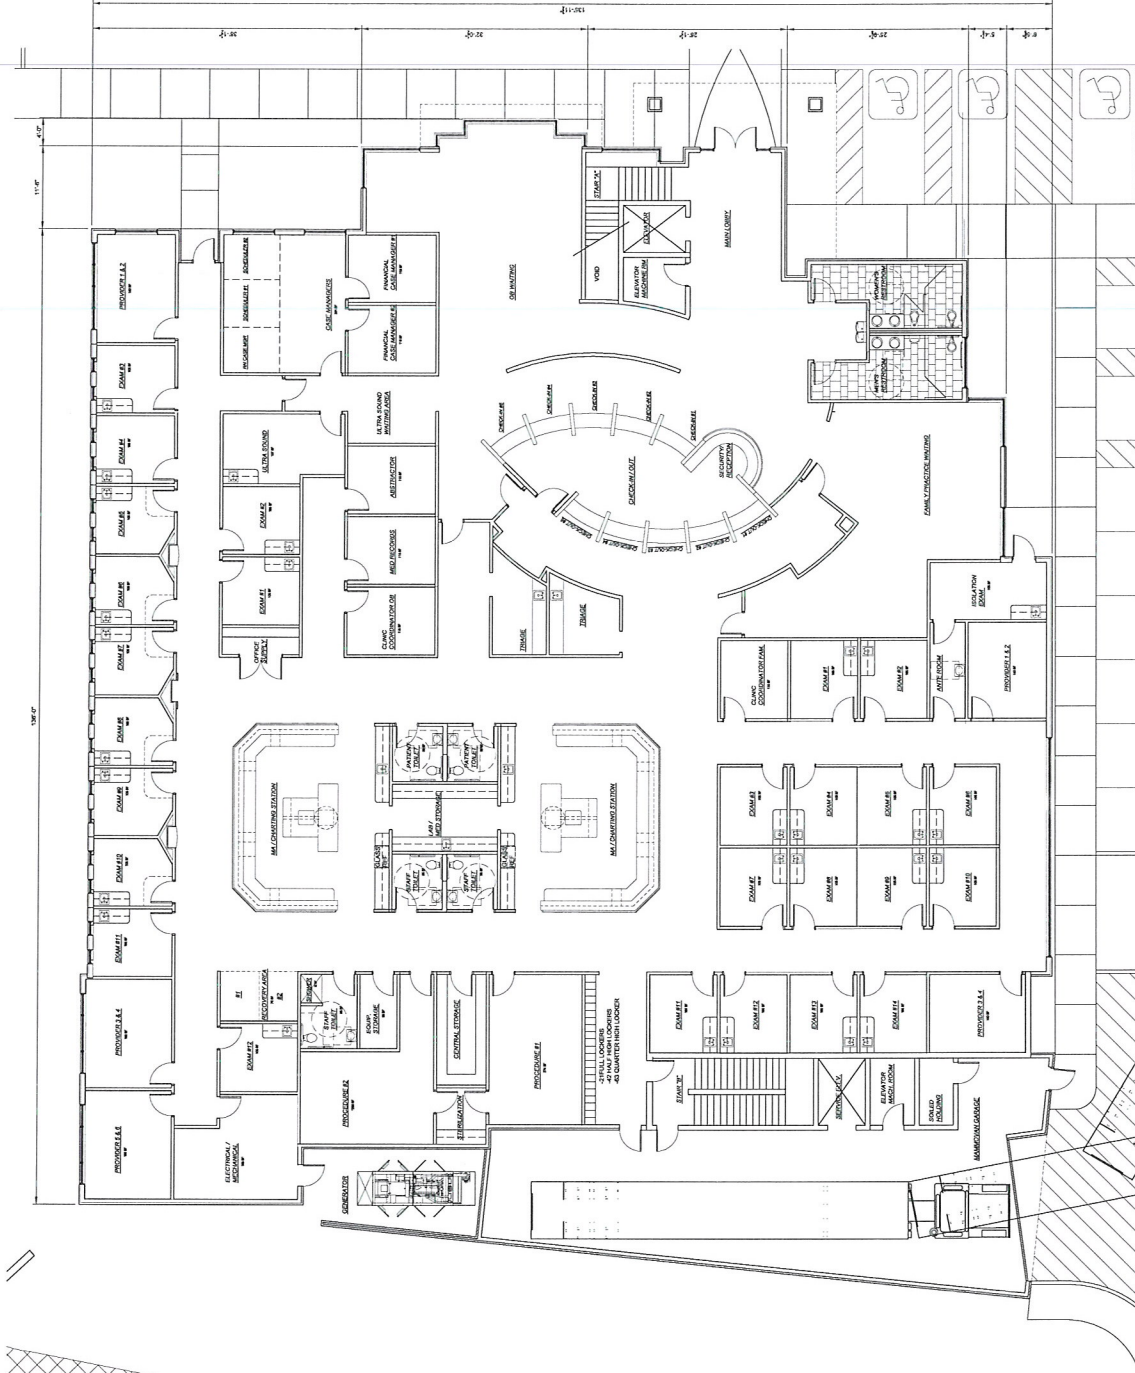


RECEIVED

JAN 20 2011

PRELIMINARY FLOOR PLAN (19,300 SF)
SCALE: 1/8" = 1'-0"

SDR-40766

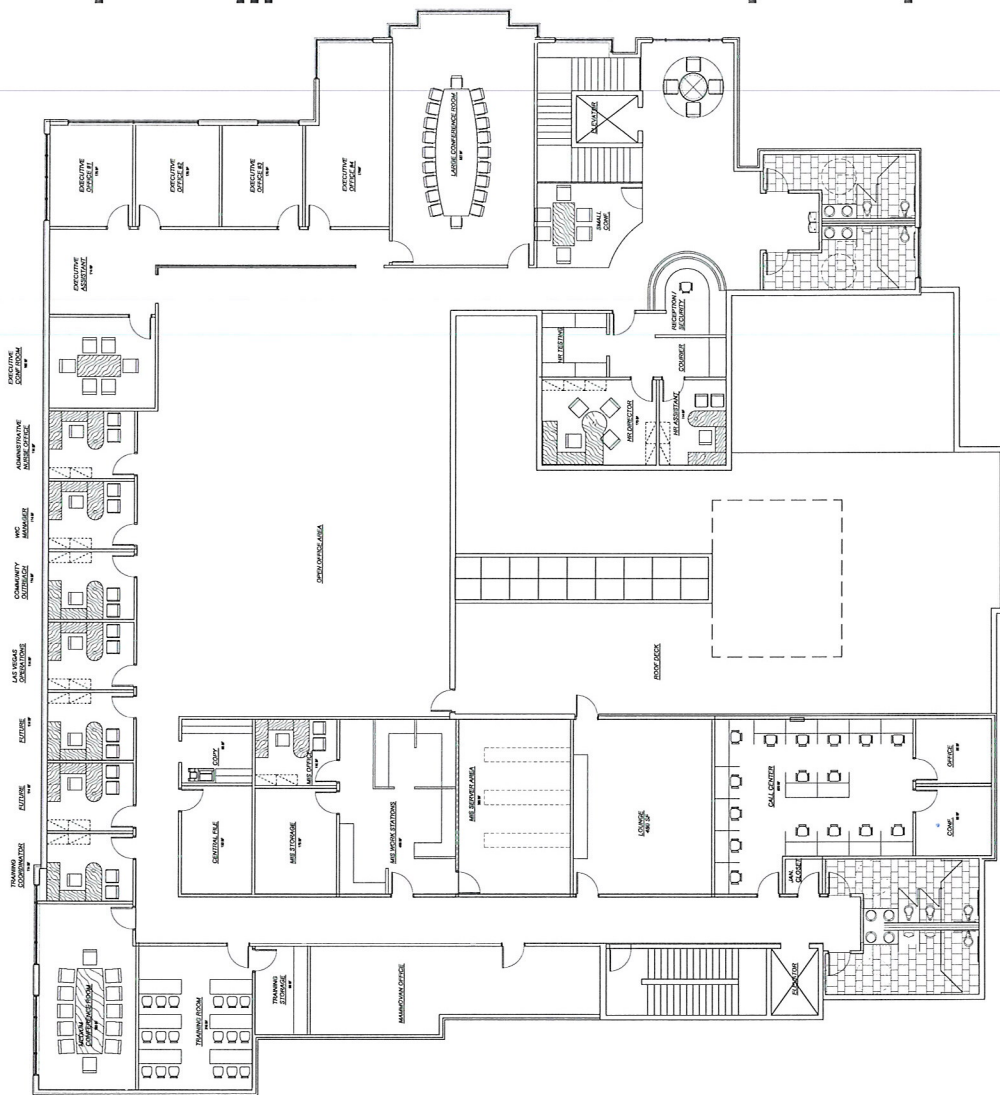

RECEIVED

JAN 20 2011

 SCALE: 1/8" = 1'-0"

SCALE: 1/8" = 1'-0"

MAIN WALL COLOR: GRAZE - MASTIC - CL 2763
PAZEE - FORTESB - CL 2761W
EXT. PAINT #1 (P-1):
EXT. PAINT #2 (P-2):
EXT. PAINT #3 (P-3):
PAZEE - MAGIC EYE - CL 2744D
EXT. PAINT #4 (P-4):
PAZEE - TARTAN - CL 2734D
EXT. PAINT #5 (P-5):
PAZEE - SPAZEE - CL 2729A
STONE VENEER W MATCHING SILL
CORONADO - MOUNTAIN STRIP STONE - BROOKS
MILL FINISH ALUM.
STACKED STONE:
ALUM. WINDOW
FRAMES / DOORS:
GLASS:
GLASSKIT @ GLASS 1 BLUE PANTY @ OVER GLASS
*FINAL SAMPLE APPROVAL BY ARCHITECT AND OWNER
STEEL DRAW TO MATCH ALUM. WINDOWS
PREFINISHED METAL



Project Title

Nevada Health Centers
MLK Family Health
Center / Admin. Offices
SE Corner of Mount Mariah
Drive & Stella Lake Street
Las Vegas, NV

SMOOTH FINISH W/ REVEALS
-PAINTED P-1
-DECORATIVE SHADE CANOPIES
-ALUM. AND GLASS STOREFRONT
WINDOW (MILL FINISH TYPICAL)

Sheet Number

SDR-40766




PRELIMINARY EAST ELEVATION

SCALE: 1/8" = 1'-0"


JAN 20 2011

RECEIVED
STACKED STYLING

NEVADA HEALTH CENTER – LAS VEGAS- COLOR MATERIAL BOARD

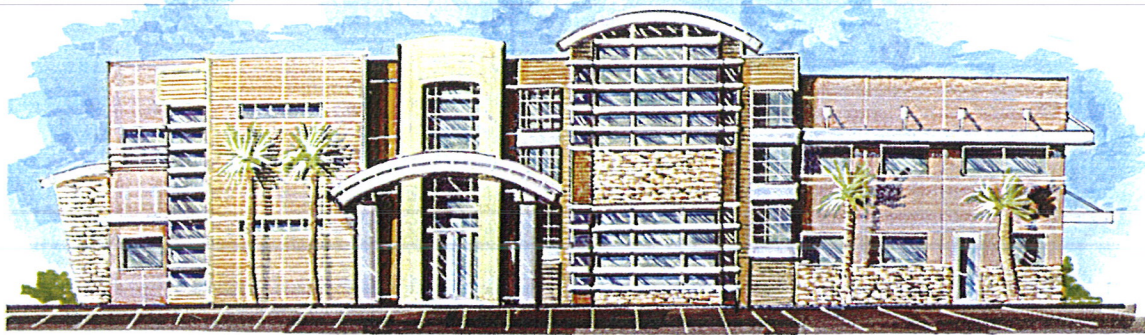


CONCEPTUAL RENDERING

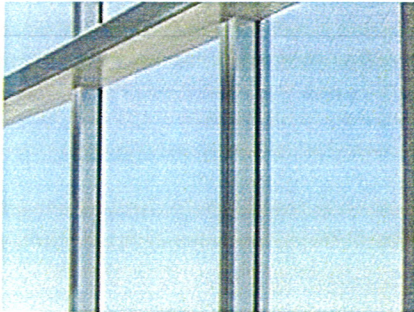


STOREFRONT DOORS
AND WINDOWS



WALL TEXTURED

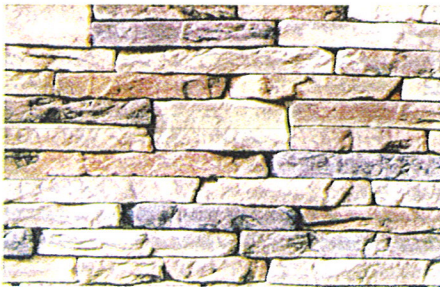

STONE SAMPLE

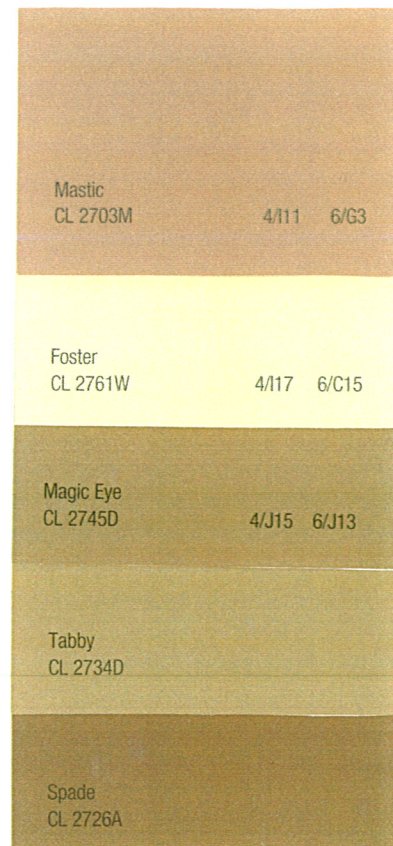


FRAZEE PAINT COLOR

SDR-40766

RECEIVED
JAN 23 2011


NEVADA HEALTH CENTER – LAS VEGAS- COLOR MATERIAL BOARD

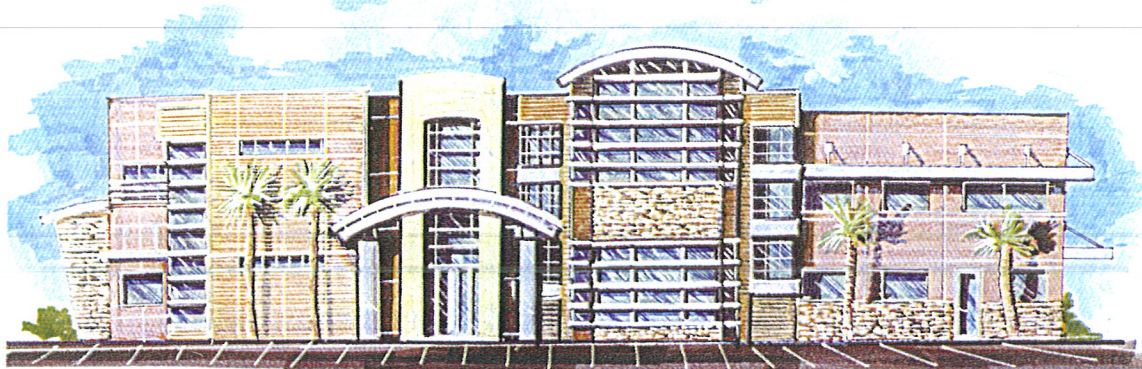

CONCEPTUAL RENDERING




STOREFRONT DOORS
AND WINDOWS

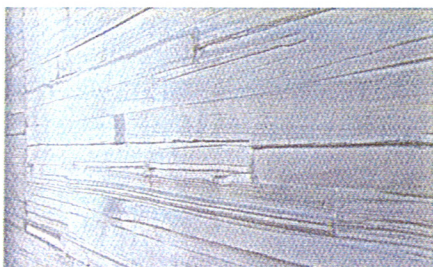

WALL TEXTURED



STONE SAMPLE

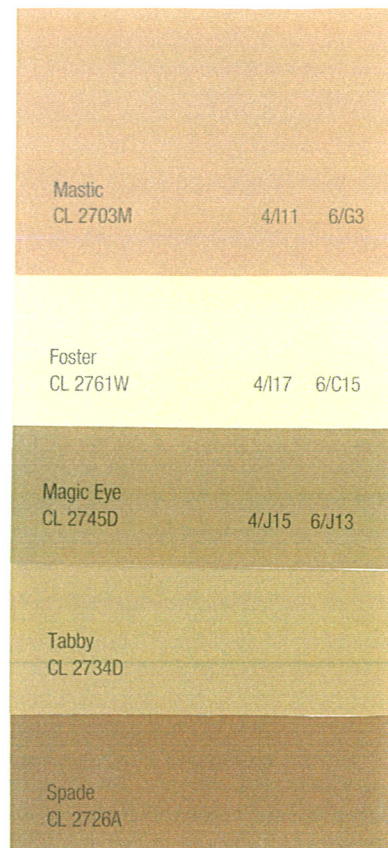

FRAZEE PAINT COLOR

SDR-40766

RECEIVED
JAN 2 2011