



DEPARTMENT OF PLANNING

STATEMENT OF FINANCIAL INTEREST

Case Number: **ROC-41174** APN: 139-33-610-026

Name of Property Owner: City of Las Vegas

Name of Applicant: The Smith Center

Name of Representative: The Projects Group

To the best of your knowledge, does the Mayor or any member of the City Council or Planning Commission have any financial interest in this or any other property with the property owner, applicant, the property owner or applicant's general or limited partners, or an officer of their corporation or limited liability company?

☐ Yes

☒ No

If yes, please indicate the member of the City Council or Planning Commission who is involved and list the name(s) of the person or persons with whom the City Official holds an interest. Also list the Assessor's Parcel Number if the property in which the interest is held is different from the case parcel.

City Official: _____

Partner(s): _____

APN: _____

Signature of Property Owner: Elizabeth N. Fretwell


Print Name: Elizabeth N. Fretwell

Subscribed and sworn before me

This 14 day of March, 2011

Kim A. Barrera

Notary Public in and for said County and State

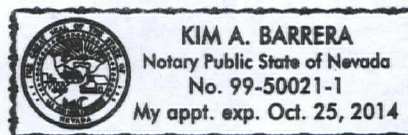



DEPARTMENT OF PLANNING

APPLICATION / PETITION FORM

Application/Petition For: Review of Condition of Approved Site Review (SDR-40146)
Project Address (Location) No Address Yet - To Be Determined
Project Name Smith Center Parking Garage Proposed Use Parking Garage
Assessor's Parcel #(s) 139-33-610-026 Ward # Ward 5 (Barlow)
General Plan: existing MXU proposed N/A Zoning: existing PD proposed N/A
Commercial Square Footage N/A Floor Area Ratio N/A
Gross Acres 1 for Bldg/Site is 5 Lots/Units 1 Density N/A
Additional Information _____

PROPERTY OWNER City of Las Vegas Contact Elizabeth N. Fretwell
Address 400 Stewart Avenue Phone: 229-6501 Fax: 388-1807
City Las Vegas State NV Zip 89101
E-mail Address N/A

APPLICANT The Smith Center Contact Paul Beard
Address 241 W Charleston Blvd Phone: 614-0109 Fax: 614-0205
City Las Vegas State NV Zip 89102
E-mail Address PBeard@thesmithcenter.com

REPRESENTATIVE The Projects Group Contact Matt Edwards
Address 474 S Grand Central Pkwy Phone: 448-8544 Fax: 457-4112
City Las Vegas State NV Zip 89102
E-mail Address MEdwards@tpgfw.com

Property Owner Signature* Elizabeth N. Fretwell

* An authorized agent may sign in lieu of the property owner for Final Maps, Tentative Maps, and Parcel Maps.


Print Name Elizabeth N. Fretwell

Subscribed and sworn before me

This 14 day of March, 20 11.

Kim A. Barrera

Notary Public in and for said County and State of Nevada

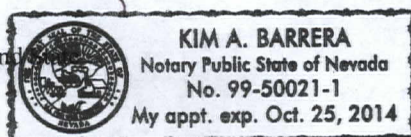

Revised 10/27/08

FOR DEPARTMENT USE ONLY

Case #	<u>ROC-41174</u>
Meeting Date:	<u>4/6/11</u>
Total Fee:	
Date Received:*	<u>3/14/11</u>
Received By:	<u>ASwartz</u>

*The application will not be deemed complete until the submitted materials have been reviewed by the Department of Planning for consistency with applicable sections of the Zoning Ordinance.

f:\depot\Application Packet\Application Form.pdf



RECEIVED
MAR 14 2011



Promenade Facade Medallion - Option 1
NTS 2

ROC-41174




RECEIVED
MAR 14 2011

West Clark Facade Medallion - Option 1
NTS

ROC-41174




HKS
14 FEB 2011

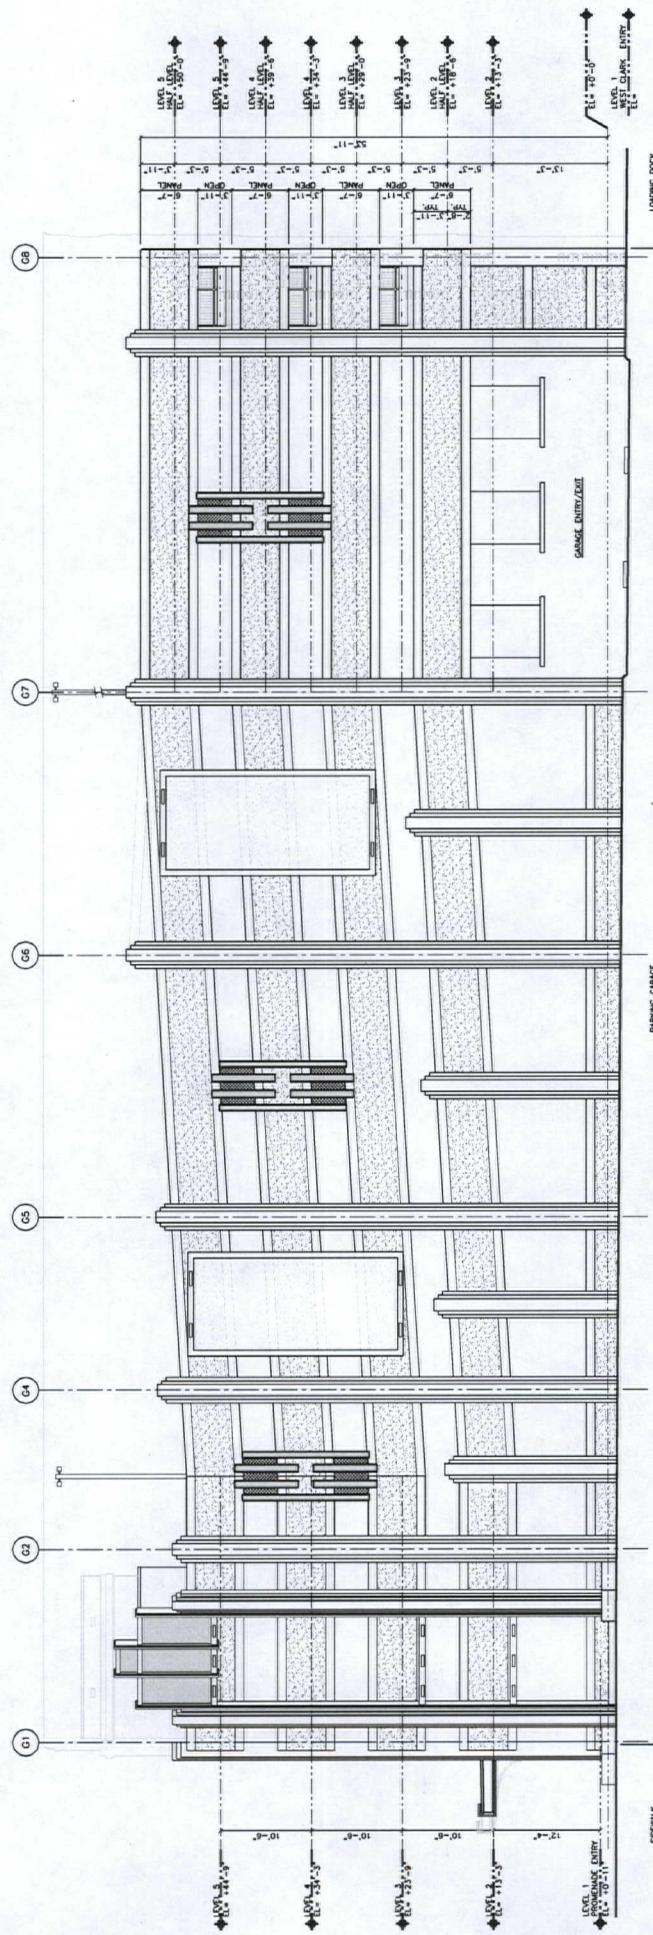

REVISED ELEVATIONS - MAX. SIZE MEDALLIONS TO COMPLY WITH CODE
 SCALE: N.T.S.

02.14.2011 MAA


RECEIVED
 MAR 14 2011
 ROC-41174

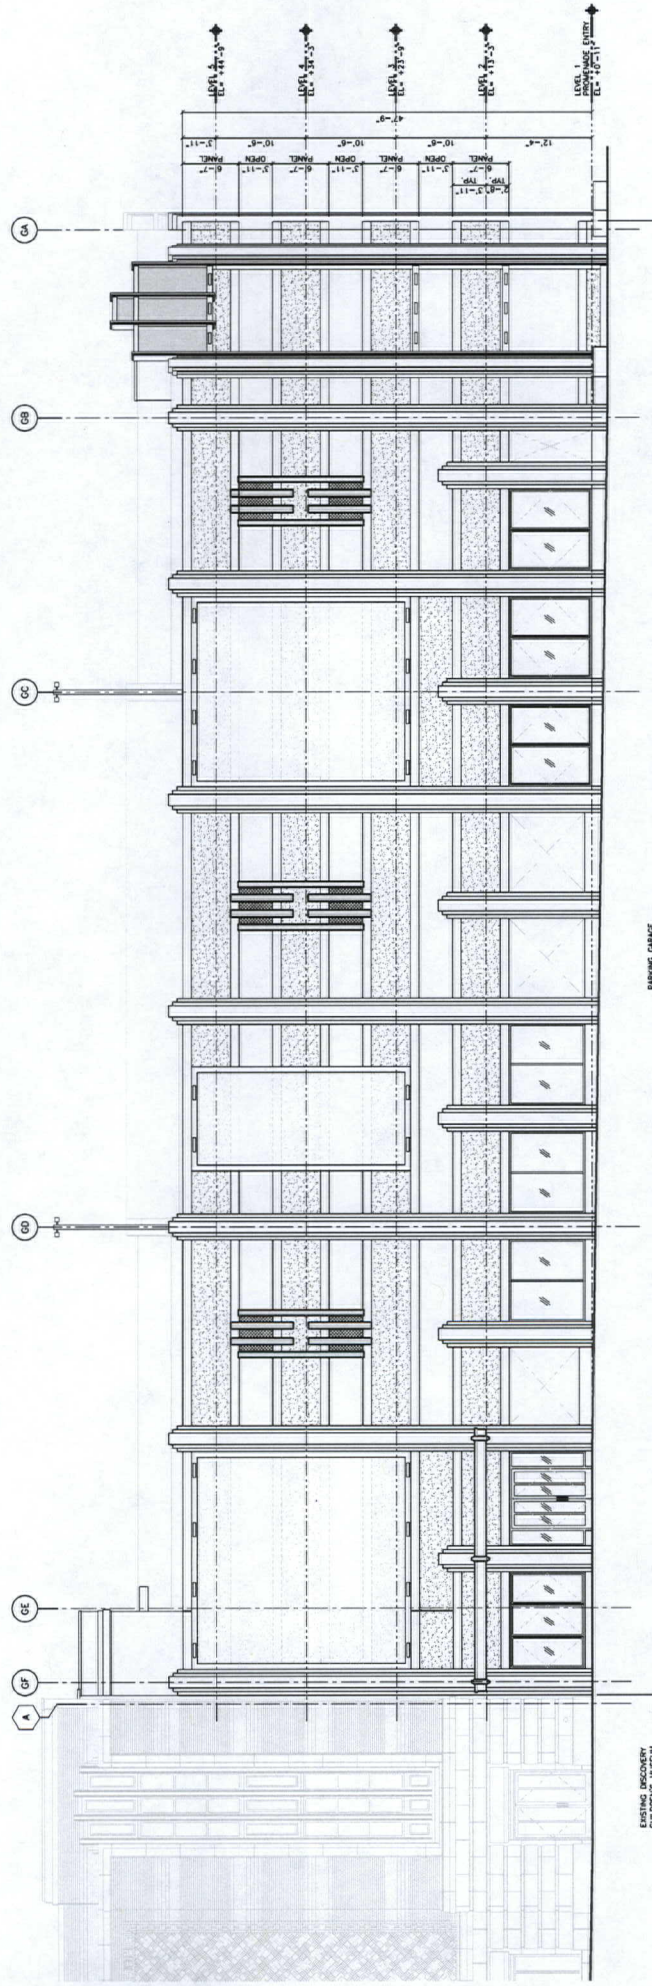

REVISED ELEVATIONS - MAX. SIZE MEDALLIONS TO COMPLY WITH CODE
 SCALE: N.T.S.
 02.14.2011 MAA

RECEIVED
 MAR 14 2011
 ROC-41174

RECEIVED
MAR 14 2011

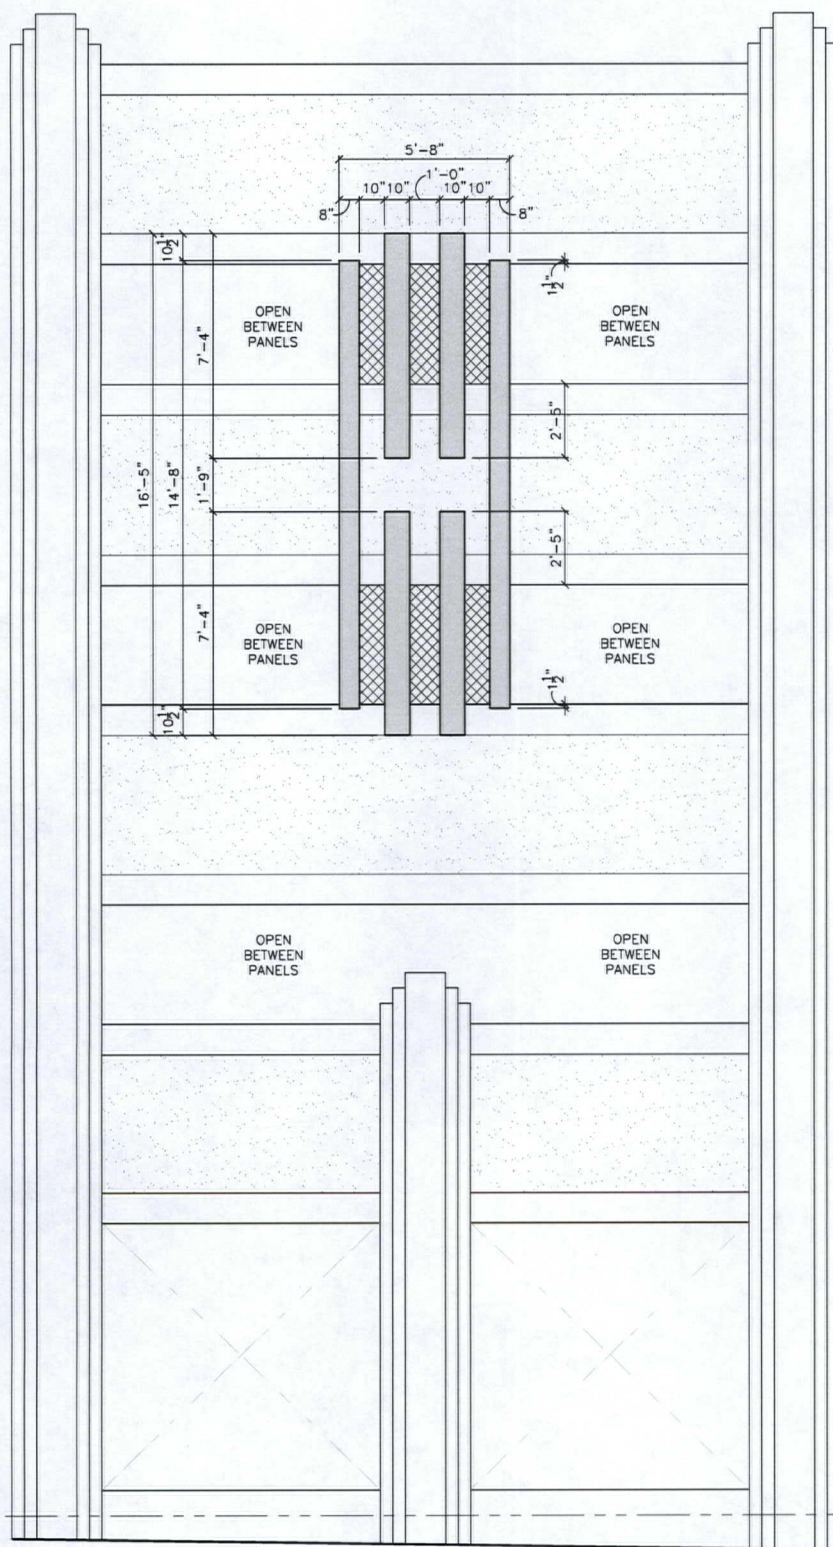

-  MESH SCREEN (80% OPEN)
-  MTL. "MEDALLION" (SOLID)

REVISED ELEVATIONS - MAX. SIZE MEDALLIONS TO COMPLY WITH CODE
SCALE: 1/4" = 1'-0"

02.14.2011 MAA

ROC-41174