



PLANNING & DEVELOPMENT DEPARTMENT

STATEMENT OF FINANCIAL INTEREST

Case Number: **EOT-41833** APN: 162-03-114-002

Name of Property Owner: Lake Stony Propertites, LLC

Name of Applicant: Walgreen Co.

Name of Representative: Lionel Sawyer & Collins

To the best of your knowledge, does the Mayor or any member of the City Council or Planning Commission have any financial interest in this or any other property with the property owner, applicant, the property owner or applicant's general or limited partners, or an officer of their corporation or limited liability company?

☐ Yes

☒ No

If yes, please indicate the member of the City Council or Planning Commission who is involved and list the name(s) of the person or persons with whom the City Official holds an interest. Also list the Assessor's Parcel Number if the property in which the interest is held is different from the case parcel.

City Official: _____

Partner(s): _____


APN: _____

Lake Stony Properties, sole member
by: Lakewest Equity Inc its general partner
Signature of Property Owner: _____

Print Name: Roger B. Ruttenberg, President

Subscribed and sworn before me
State of Illinois, County of Cook
This 5th day of May, 2011

Dawn M Stevenson
Notary Public in and for said County and State

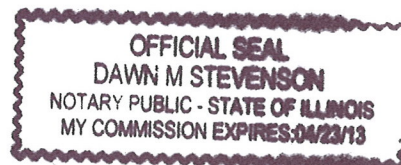

RECEIVED

MAY 20 2011

City of Las Vegas

PLANNING & DEVELOPMENT DEPARTMENT

APPLICATION / PETITION FORM

Application/Petition For: SUP: Retail Establishment with Accessory Package Liquor Off-Sale
 Project Address (Location) 1101 South Las Vegas Boulevard
 Project Name Walgreens Proposed Use Drug Store (existing)
 Assessor's Parcel #(s) 162-03-114-002 Ward # 3
 General Plan: existing XX proposed _____ Zoning: existing C-2 proposed _____
 Commercial Square Footage _____ Floor Area Ratio _____
 Gross Acres _____ Lots/Units _____ Density _____
 Additional Information _____

LAKEWEST LAS VEGAS PROPERTIES, LLC

PROPERTY OWNER Lake Stony Properties, LLC Contact Dawn Stevenson
 Address c/o Atlas Partners, LLC 55 E Monroe St. #2910 Phone: (312) 516-5703 Fax: (312) 516-5710
 City Chicago State IL Zip 60603
 E-mail Address dawn@atlaspartners.com

APPLICANT Walgreen Co. Contact Rebecca Lidskin, Attorney
 Address 104 Wilmot Road, M.S. #1420 Phone: (847) 315-4651 Fax: (847) 315-4825
 City Deerfield State Illinois Zip 60015
 E-mail Address Rebecca.Lidskin@walgreens.com

REPRESENTATIVE Lionel Sawyer & Collins Contact Jennifer Roberts
 Address 300 South Fourth Street #1700 Phone: (702) 383-8946 Fax: (702) 671-2490
 City Las Vegas State Nevada Zip 89101
 E-mail Address jroberts@lionelsawyer.com

Lake Stony Properties, sole member
by: Lakewest Equity, Inc., its General Partner

Property Owner Signature*

*An authorized agent may sign in lieu of the property owner for Final Maps, Tentative Maps, and Parcel Maps.

Print Name Roger F. Ruttenberg, President


State of Illinois / County of Cook

Subscribed and sworn before me

This 5th day of MAY, 2011.

Dawn M Stevenson

Notary Public in and for said

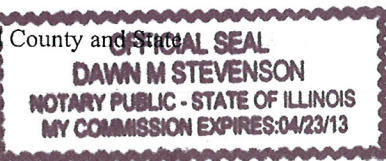

Revised 10/27/08


FOR DEPARTMENT USE ONLY

Case #	<u>EOT-41833</u>
Meeting Date:	<u>7-6-11</u>
Total Fee:	<u>300.00</u>
Date Received:*	<u>5-20-11</u>
Received By:	<u>F.S</u>

*The application will not be deemed complete until the submitted materials have been reviewed by the Planning and Development Department for consistency with applicable sections of the Zoning Ordinance.

f:\depot\Application Packet\Application Form.pdf

REMAINING LOT SIZE:
49,152.82 SQ. FT.
OR 1.128 ACRES

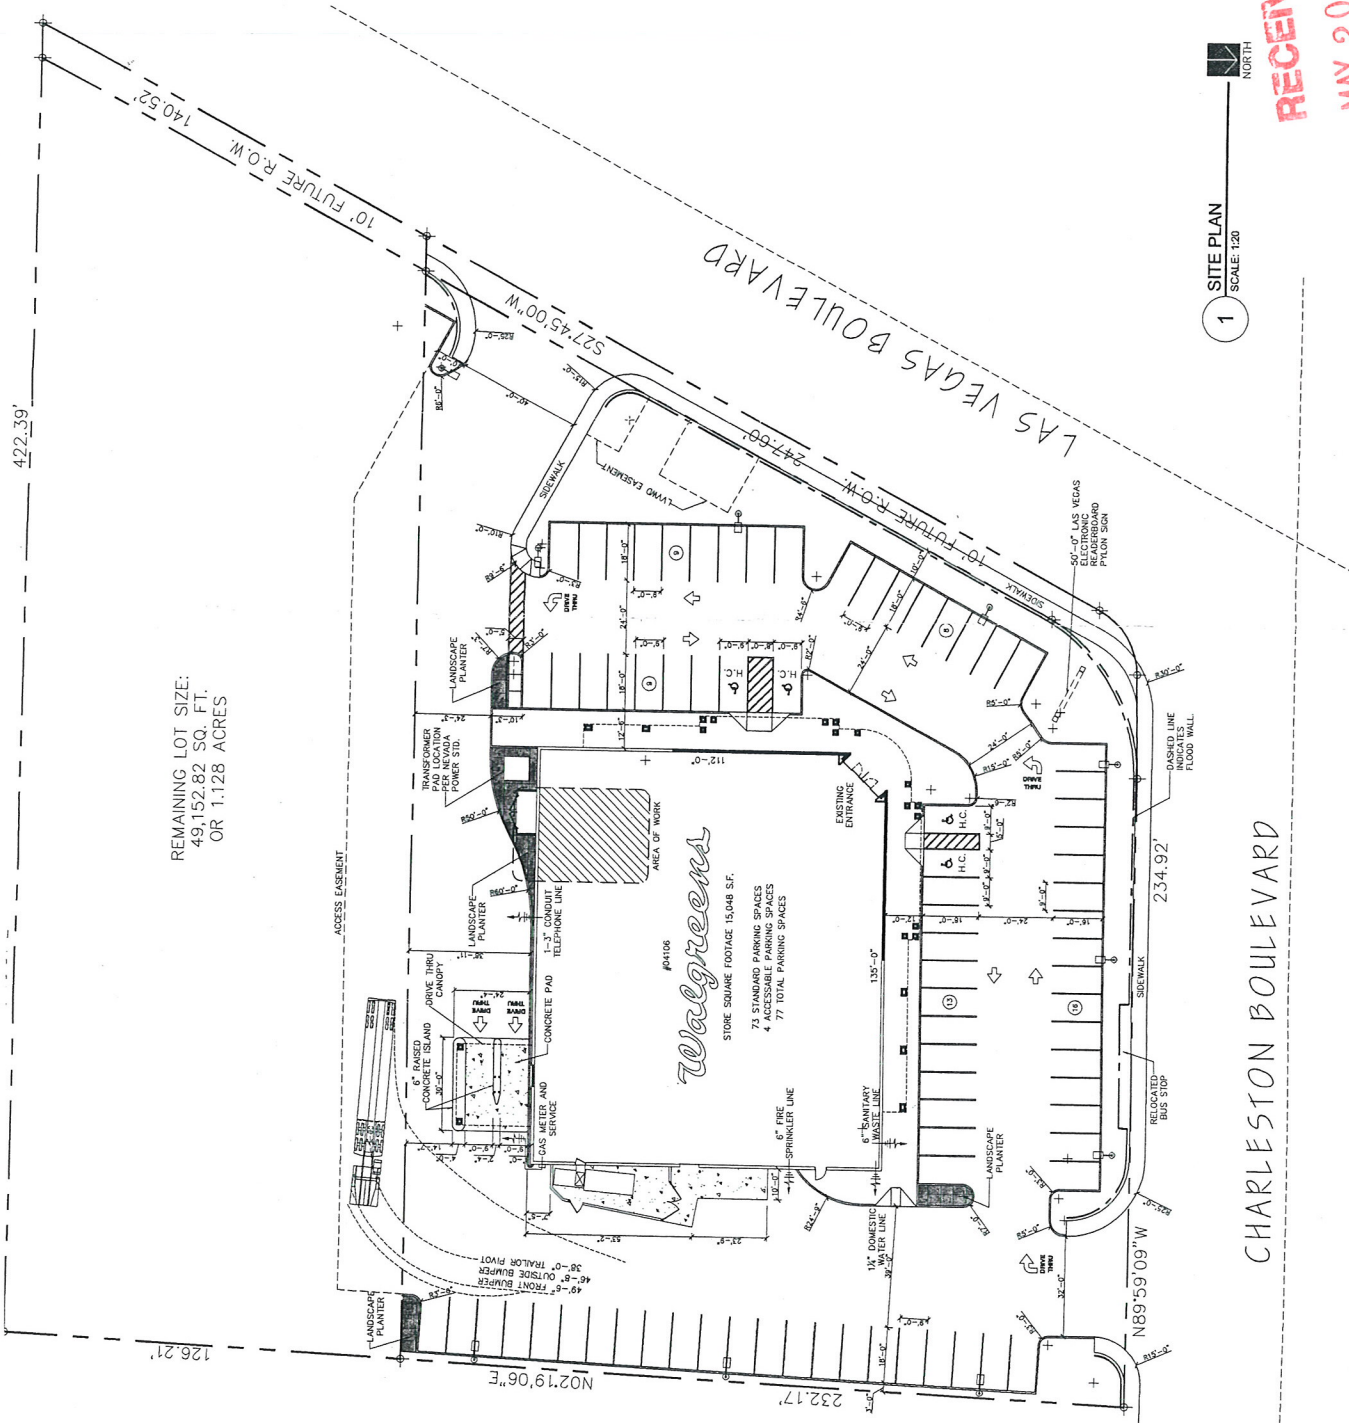

CHARLESTON BOULEVARD

1 SITE PLAN
SCALE: 1:20

RECEIVED
NORTH

MAY 20 2011

City of Las Vegas

EOT-41833

[illegible]