


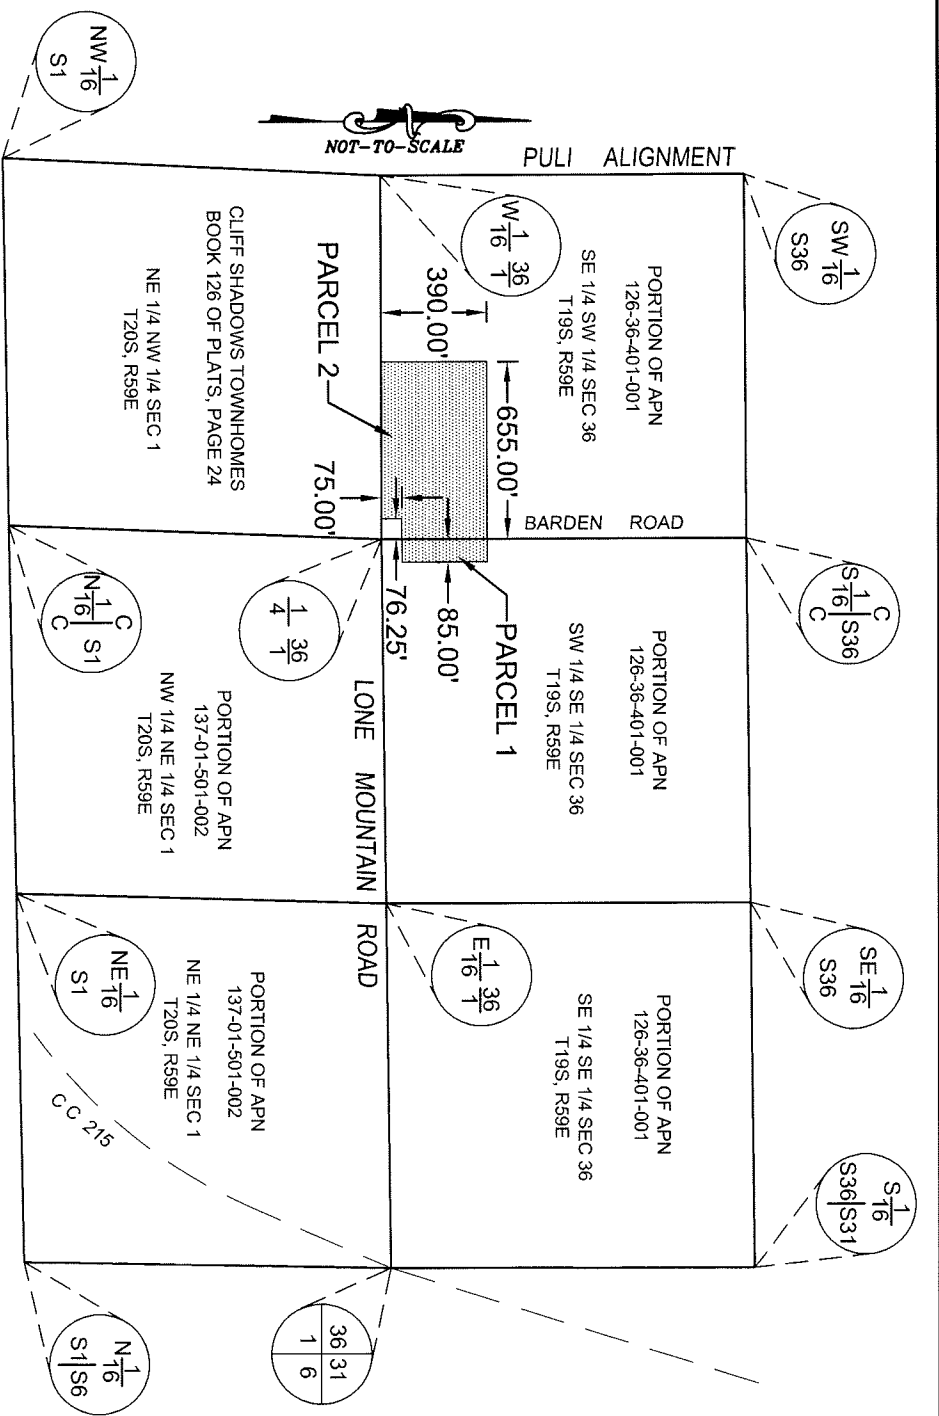

PORTIONS OF SECTION 36, T19S, R59E, MDM
PROPOSED SHORT-TERM BLM R/W GRANT
ex111001.doc

DEPARTMENT OF OPERATIONS
& MAINTENANCE
RIGHT OF WAY SECTION

