


Crazy Ely Western Village LLC

3211 Fremont Street
Las Vegas, NV

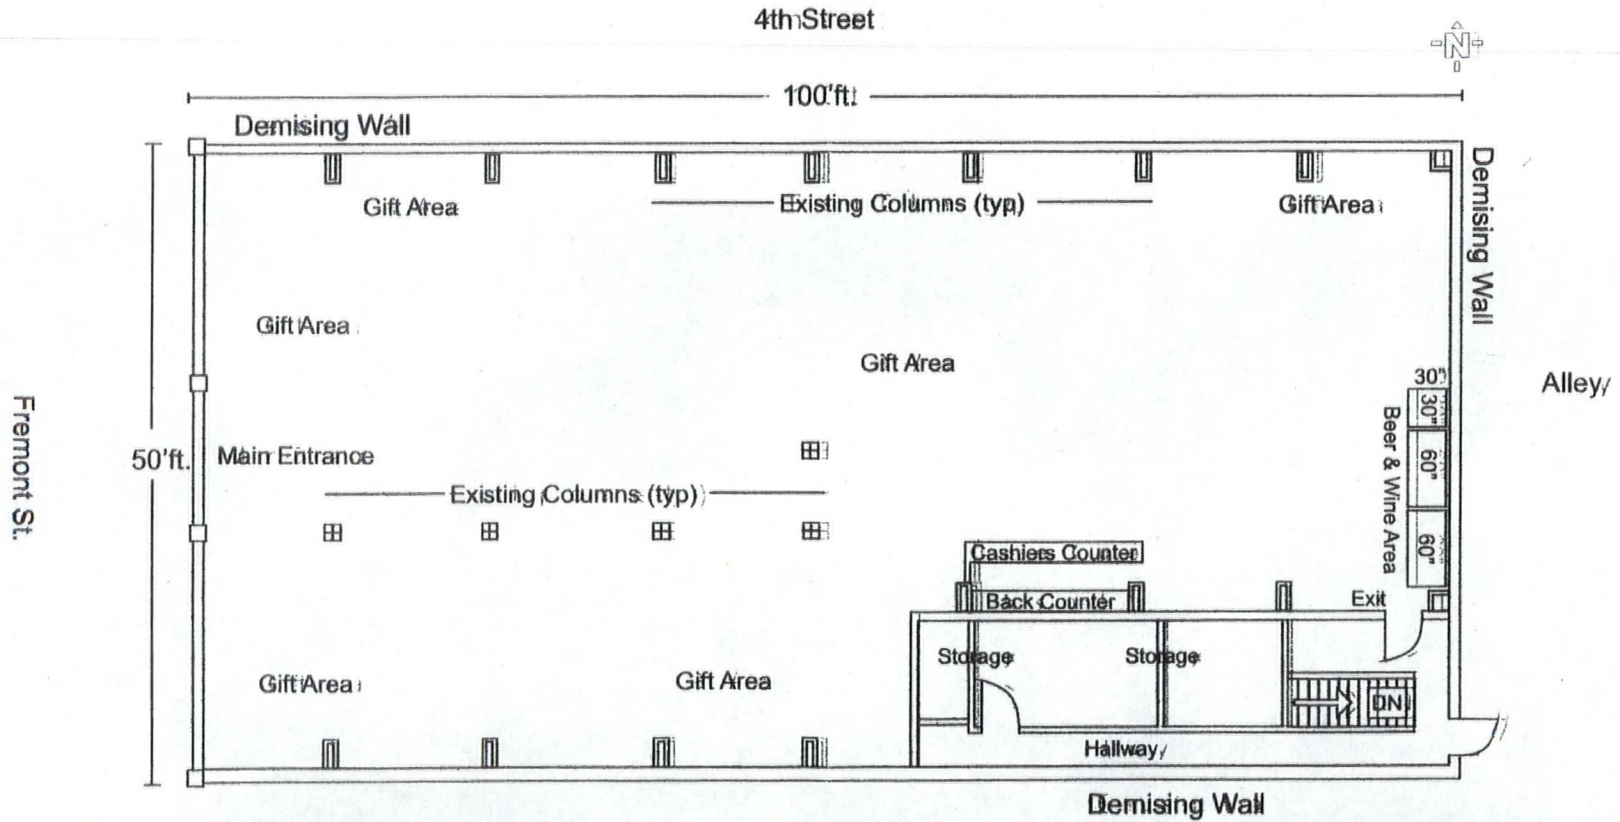

Site Plan
Scale: 1/8" = 1'



Tiffany/Gifts

RECEIVED
MAR 06 2009
SUP-33731
04/23/09 PC


Property / Site Information:
Property Address:
3211 Fremont St, Las Vegas, NV
Existing Retail Area: 5000 sq ft.



Crazy Ely Western Village LLC
321 Fremont Street

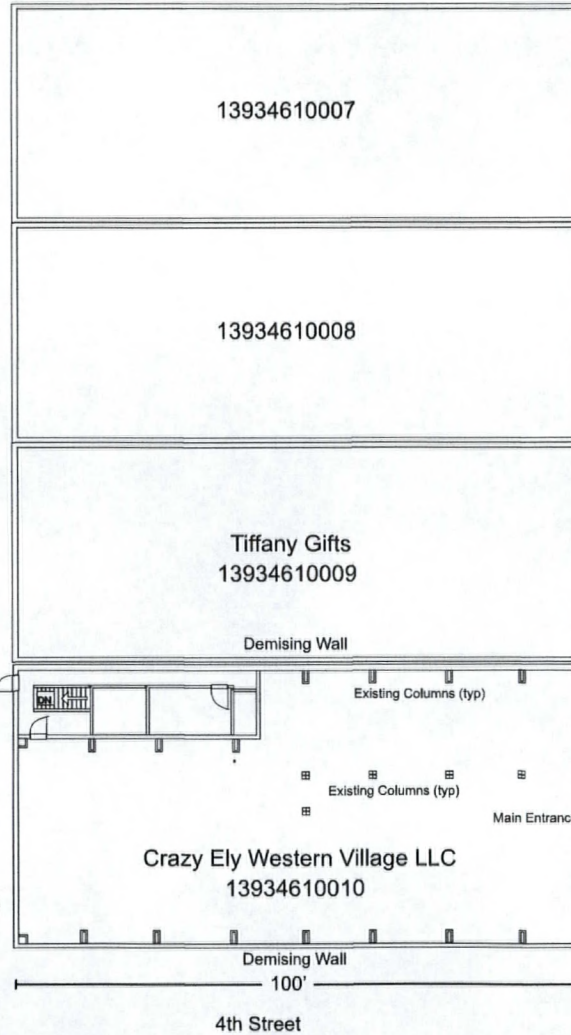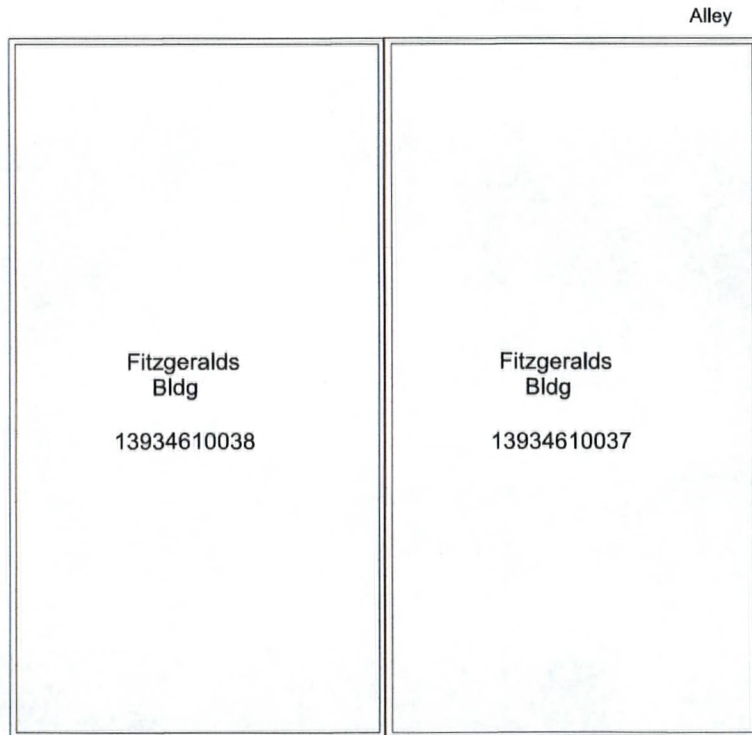

Property / Site Information
Property Address:
321 Fremont St., Las Vegas, NV
Parcel No.: 13934610010
Zoning: C1
Existing Retail Area: 5000 sq ft.

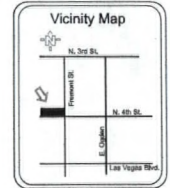

Site Plan
SCALE: 1/4" = 10.0'

RECEIVED
MAR 06 2009

SUP-33731
04/23/09 PC