

Site information

Zoning
PD- Planned Development District


Building Area
Existing 1,823,760 sf
School 3,360 sf
Total 1,827,120 sf

Parking (School)

Required 15
Provided 18


Parking (center)

Required $2605 + 15 = 2,620$ Spaces
Provided 2,639 Spaces
Surplus 19 Spaces

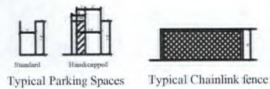


Location Map

Vicinity Map

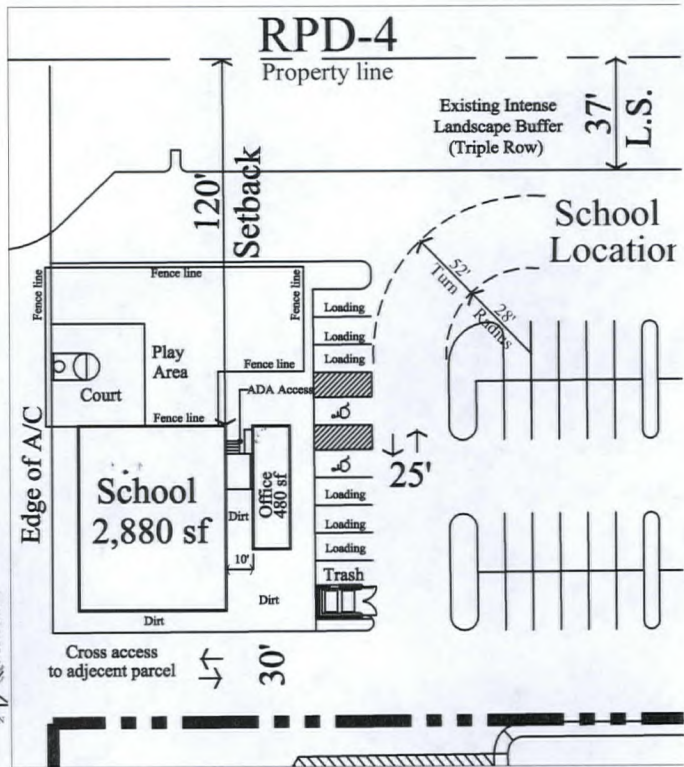

Building Plan

Scale 1"=100'

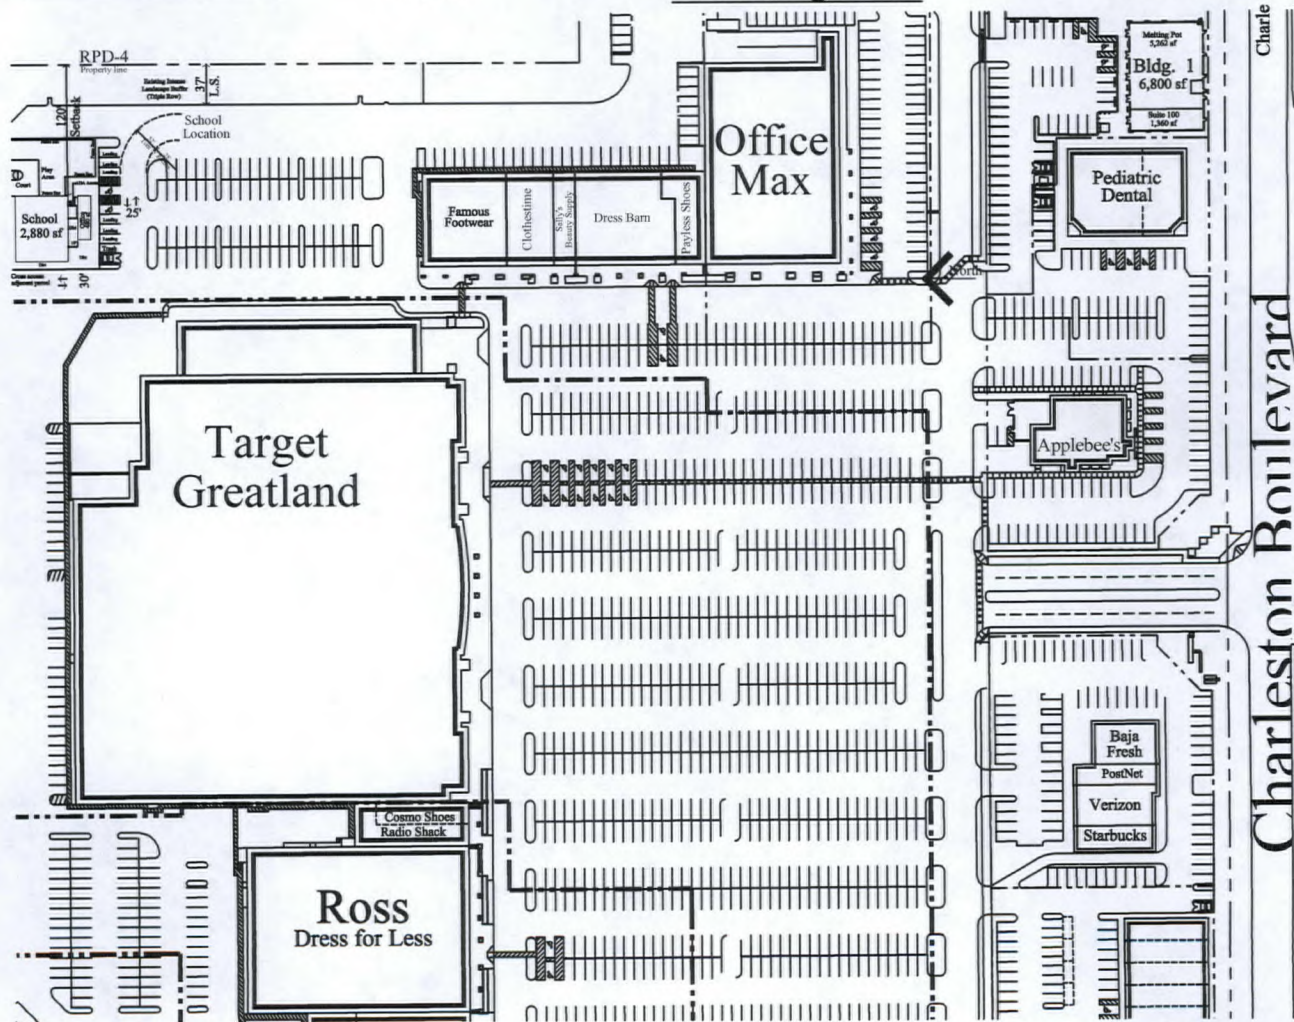

Overall Site Plan

Scale 1"=100'


Yeshiva Day School

SUP-33770 SDR-33773

REVISED 04/23/09 PC

RECEIVED

Date: November 1, 2008
Project Number: 100100

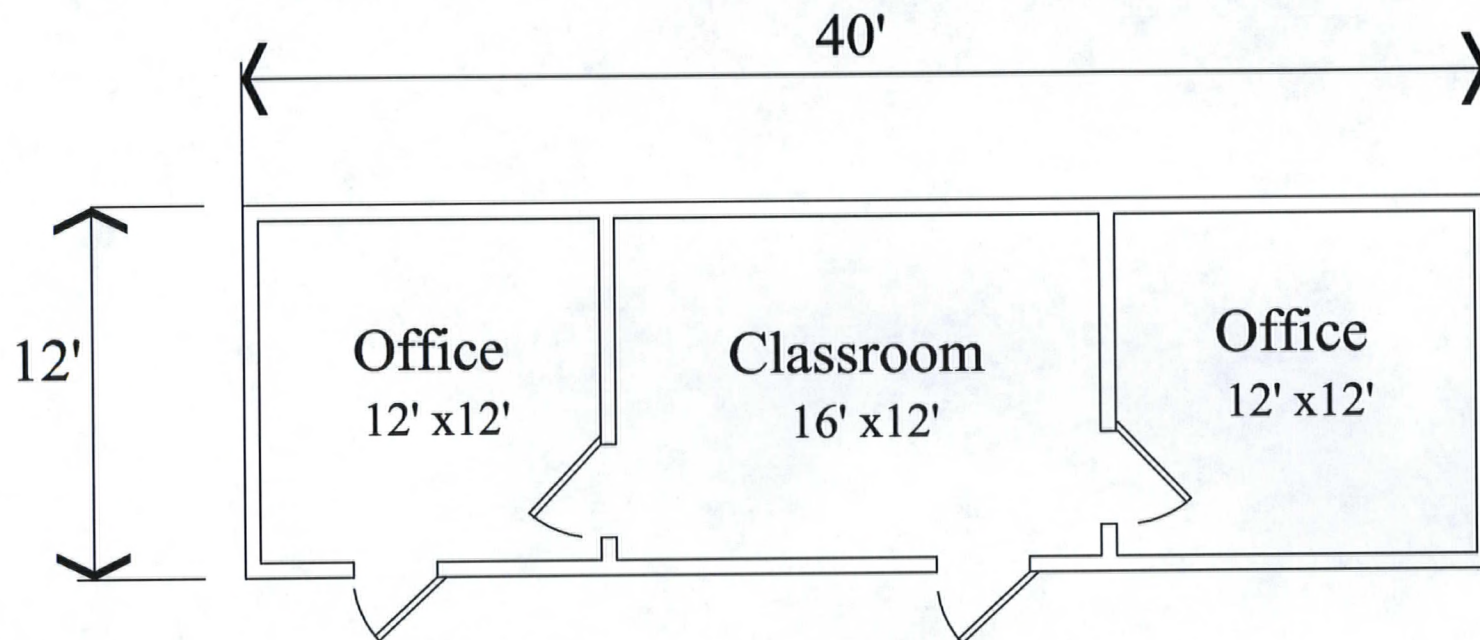

Yeshiva Day School

Boca Park Market Place

Floor Plan


Date: March 10, 2009
Project Number: 100100

Scale: 1/4" = 1'

SUP-33770
04/23/09 PC

RECEIVED

MAR 10 2009

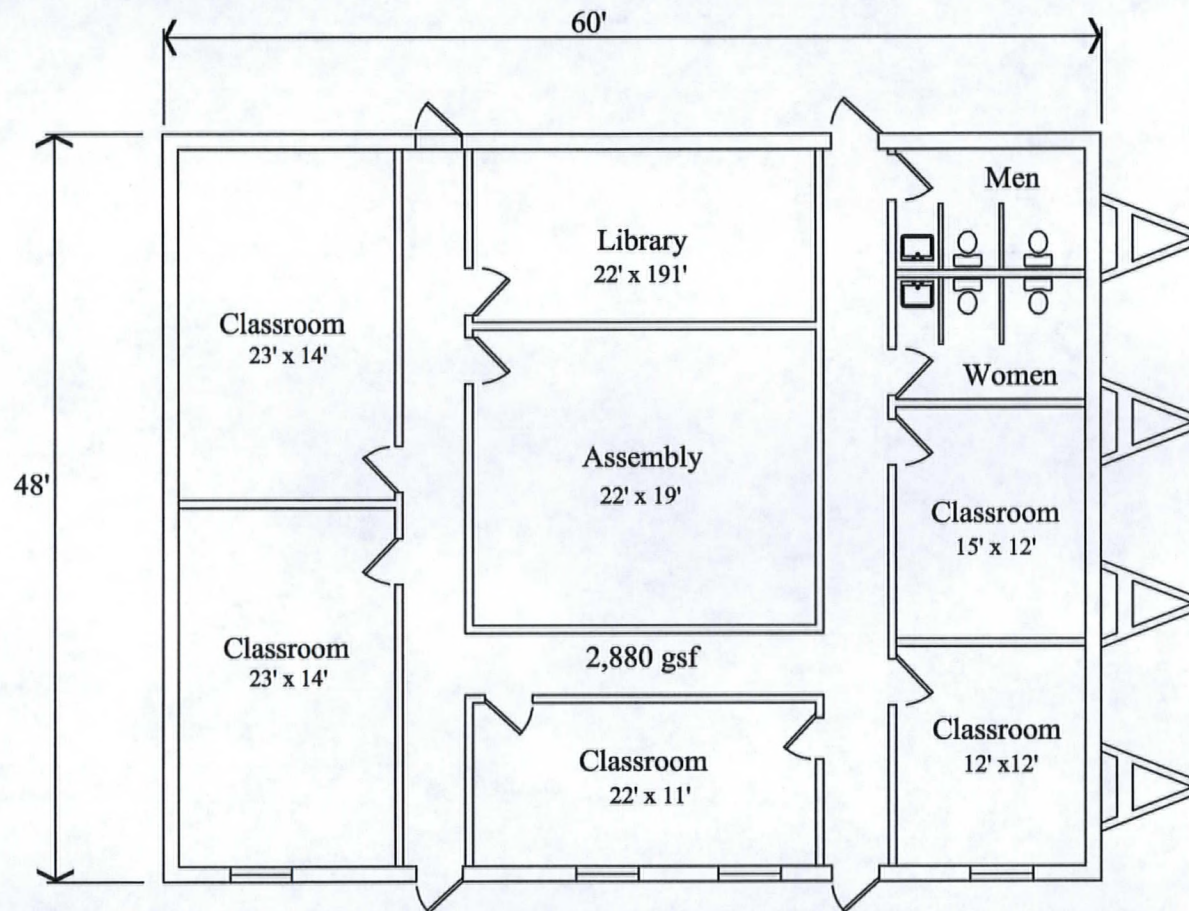

Yeshiva Day School

Scale: 1/8" = 1'

Boca Park Market Place

Floor Plan

Date: March 10, 2009
Project Number: 100100

SUP-33770
04/23/09 PC

RECEIVED

MAR 10 2009