



PLANNING & DEVELOPMENT DEPARTMENT

STATEMENT OF FINANCIAL INTEREST

Case Number: **RQR-33882** APN: 162-03-411-011
Name of Property Owner: Chetak Development
Name of Applicant: Chetak Development
Name of Representative: _____

To the best of your knowledge, does the Mayor or any member of the City Council or Planning Commission have any financial interest in this or any other property with the property owner, applicant, the property owner or applicant's general or limited partners, or an officer of their corporation or limited liability company?

☒ Yes

☐ No

If yes, please indicate the member of the City Council or Planning Commission who is involved and list the name(s) of the person or persons with whom the City Official holds an interest. Also list the Assessor's Parcel Number if the property in which the interest is held is different from the case parcel.

City Official: Richard W. Truesdell

Partner(s): But Ann


APN: 162-03-411-011


Signature of Property Owner: Will Kemp, Pres.
Print Name: Will Kemp, Pres.

Subscribed and sworn before me

This 7th day of March, 2009

[Signature]
Notary Public in and for said County and State


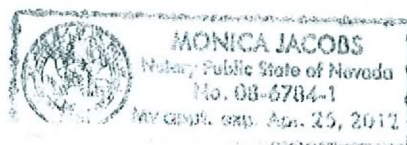


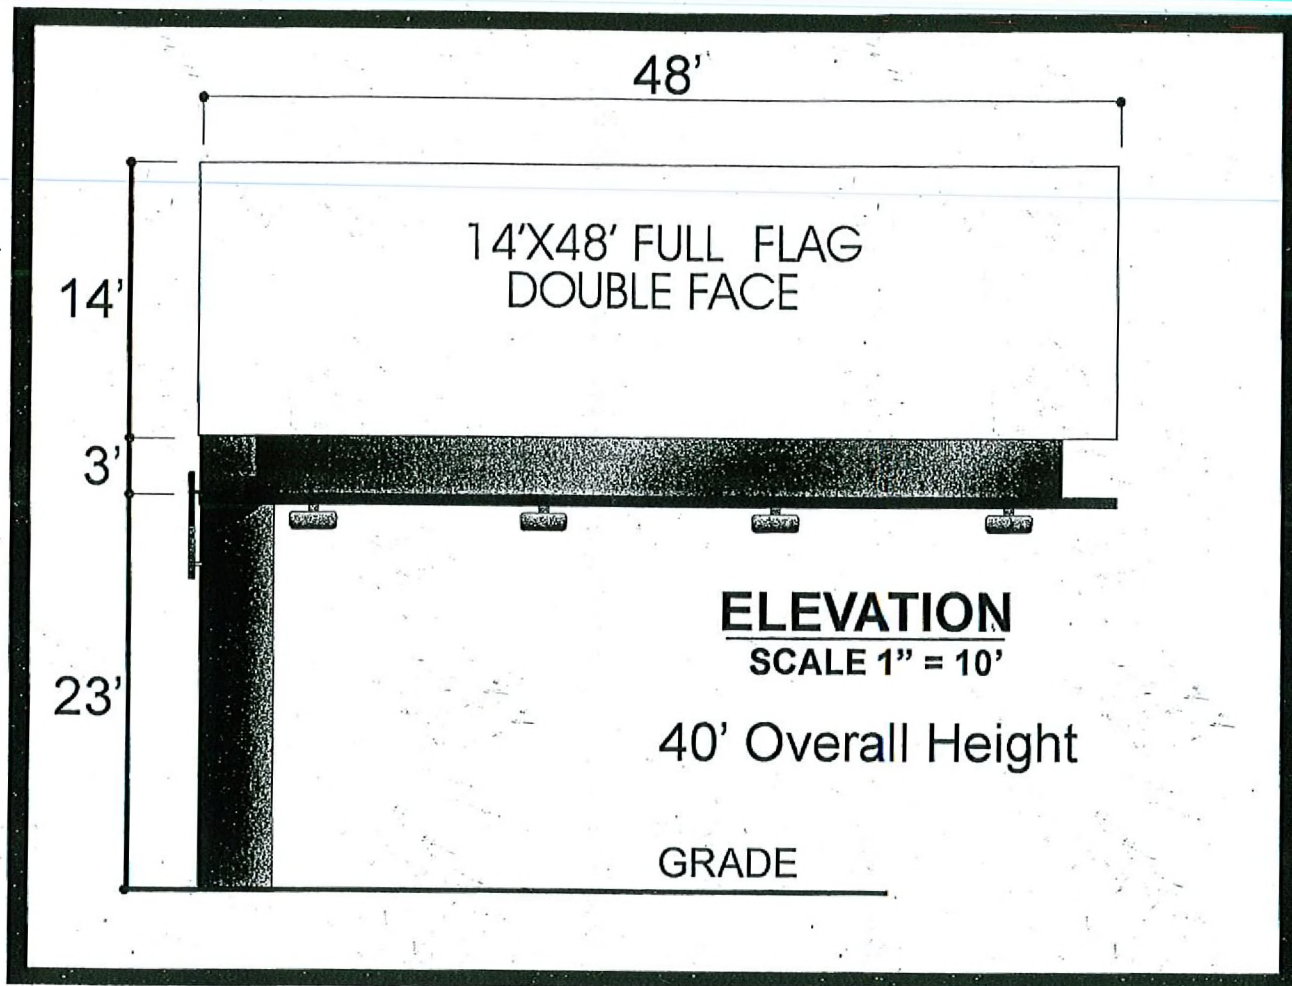

RECEIVED
MAR 18 2009

RQR-33882
05/14/09 PC

RECEIVED

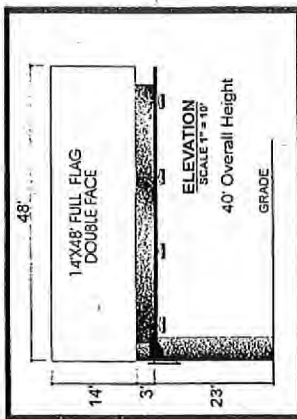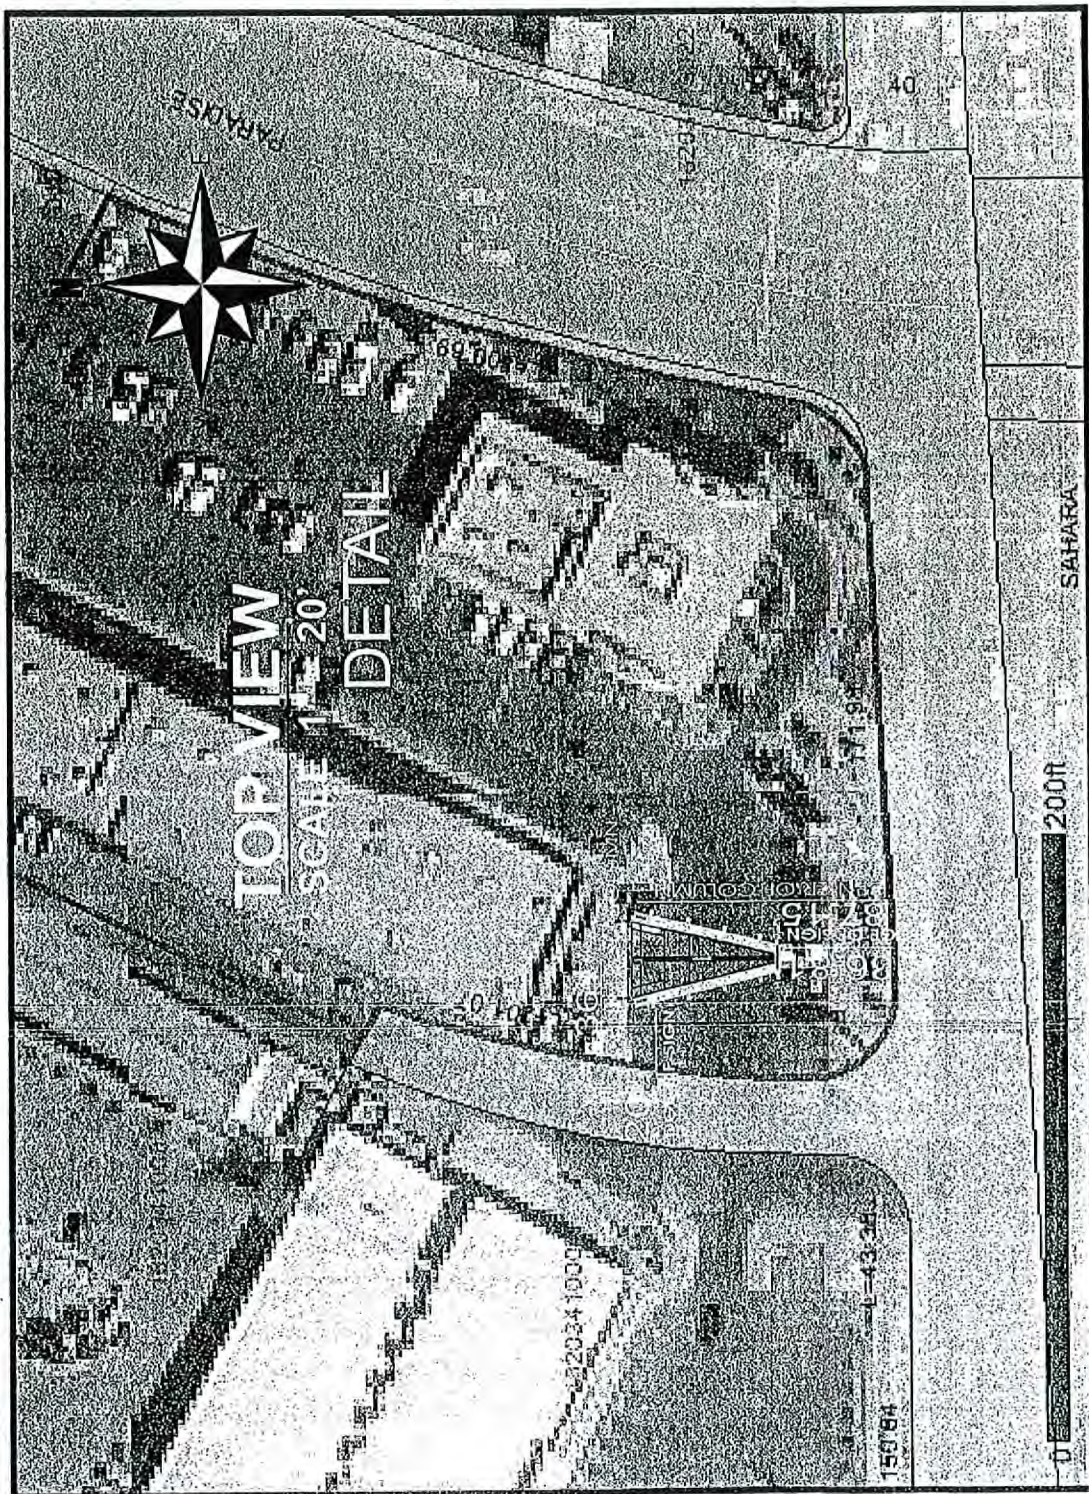

GENERAL NOTES

1. Not within 300 foot radius of another off-premise billboard.
2. Not within 100 foot of an on-premise sign on adjoining property.
3. Not within 300 foot radius of residential use.
4. No parking spaces will be taken for this location.

JUNCO
BILLBOARDING




ALWAYS SECURE ALL SIGNS BY THE END OF THE DAY

CHETAK DEVELOPMENT CORP.


SCALE NOTED	APPROVED BY	DATE	4-18-04
DATE	4-18-04	BY	CHETAK DEVELOPMENT CORP.
LOCATION	2236 PARADISE RD		
APN#	16203411011		
190			

RECEIVED
MAR 18 2009

RQR-33882
05/14/09 PC

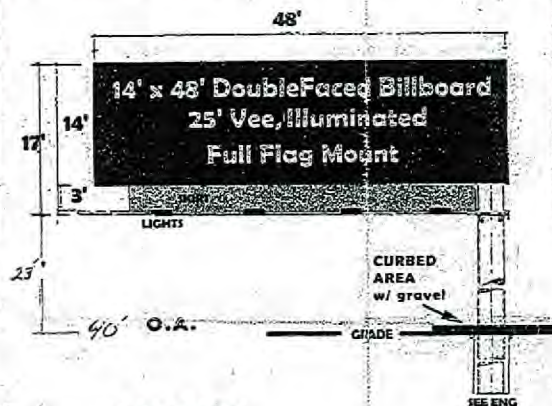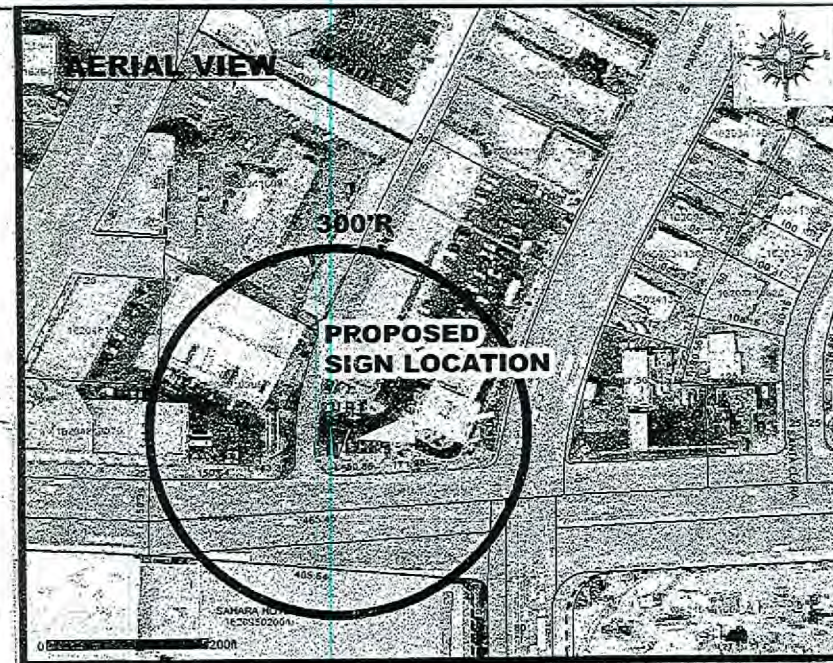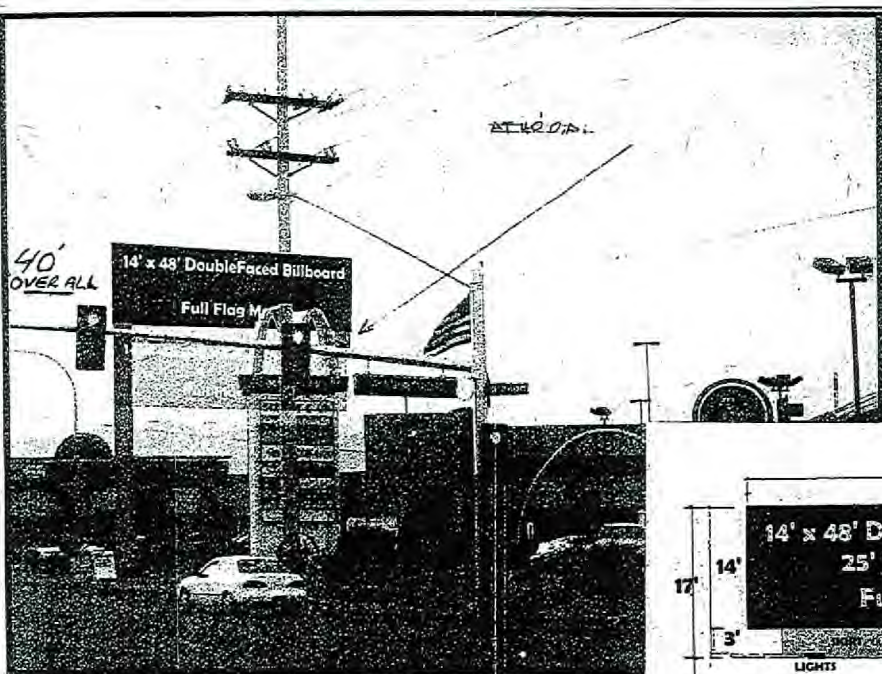

ELEVATION
SCALE: 1"=10'0"

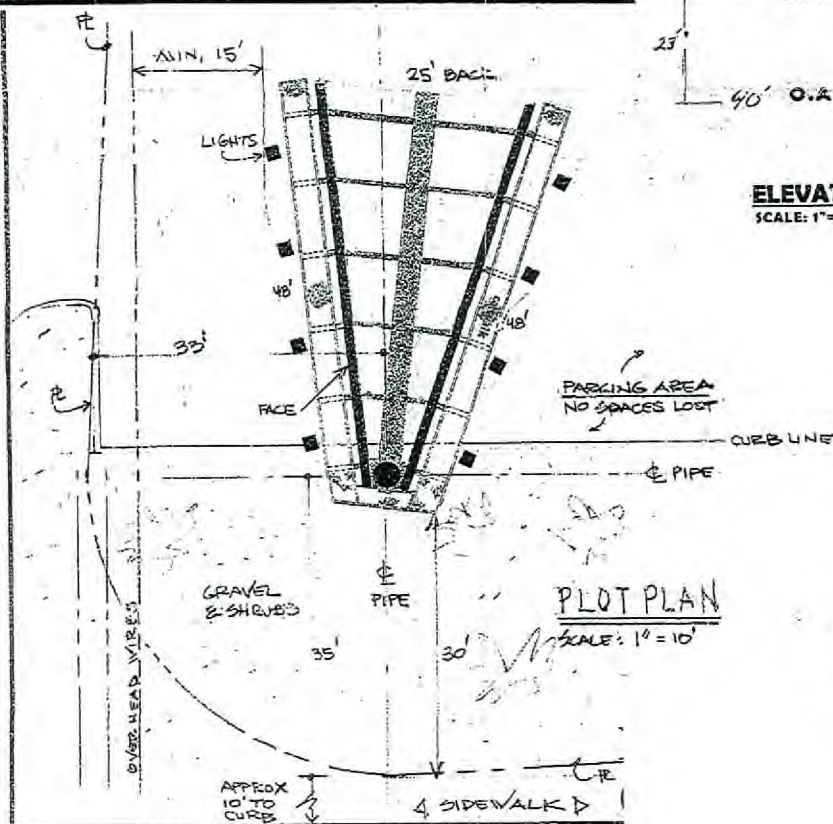

RQR-33882
05/14/09 PC

JUNCO	
3800 HOWARD HUGHES PKWY LAS VEGAS, NV 89109 / 702-645-0092	
Client: Chetak Development Corporation 3800 Howard Hughes Pkwy Las Vegas, NV 89109	
SCALE: Notes	APPROVED BY:
DATE: 10-31-02	DRAWN BY: LLC
REVISION: 11-14-02	REVISION: 11-14-02
Location: NW corner of Sahara & Paradise On Sahara approx. 200' W/O Paradise	
DPN # 162-03-411-011	DRAWING NUMBER 201301-1



RECEIVED
MAR 18 2009

JOB

03