

PLANNING & DEVELOPMENT DEPARTMENT

STATEMENT OF FINANCIAL INTEREST

Case Number: **SUP-34175** APN: 138-32-601-003

Name of Property Owner: GREAT WASH PARK LLC

Name of Applicant: _____

Name of Representative: LAW OFFICES OF JAY BROWN: CONTACT LORA DREJA

To the best of your knowledge, does the Mayor or any member of the City Council or Planning Commission have any financial interest in this or any other property with the property owner, applicant, the property owner or applicant's general or limited partners, or an officer of their corporation or limited liability company?

 Yes

 X No

If yes, please indicate the member of the City Council or Planning Commission who is involved and list the name(s) of the person or persons with whom the City Official holds an interest. Also list the Assessor's Parcel Number if the property in which the interest is held is different from the case parcel.

City Official: _____

Partner(s): _____

APN: _____

Signature of Property Owner: 


Print Name: TODD D. DAVIS

Subscribed and sworn before me

This 14th day of July, 2008


Cynthia Callegaro
Notary Public in and for said County and State

AS AUTHORIZED AGENT ON BEHALF
OF GW MANAGEMENT LLC
THE MANAGER OF GREAT WASH PARK LLC

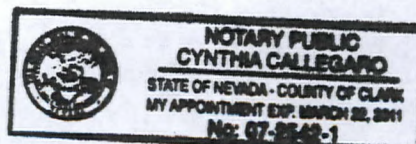

RECEIVED
APR 14 2009

SUP-34175
05/28/09 PC

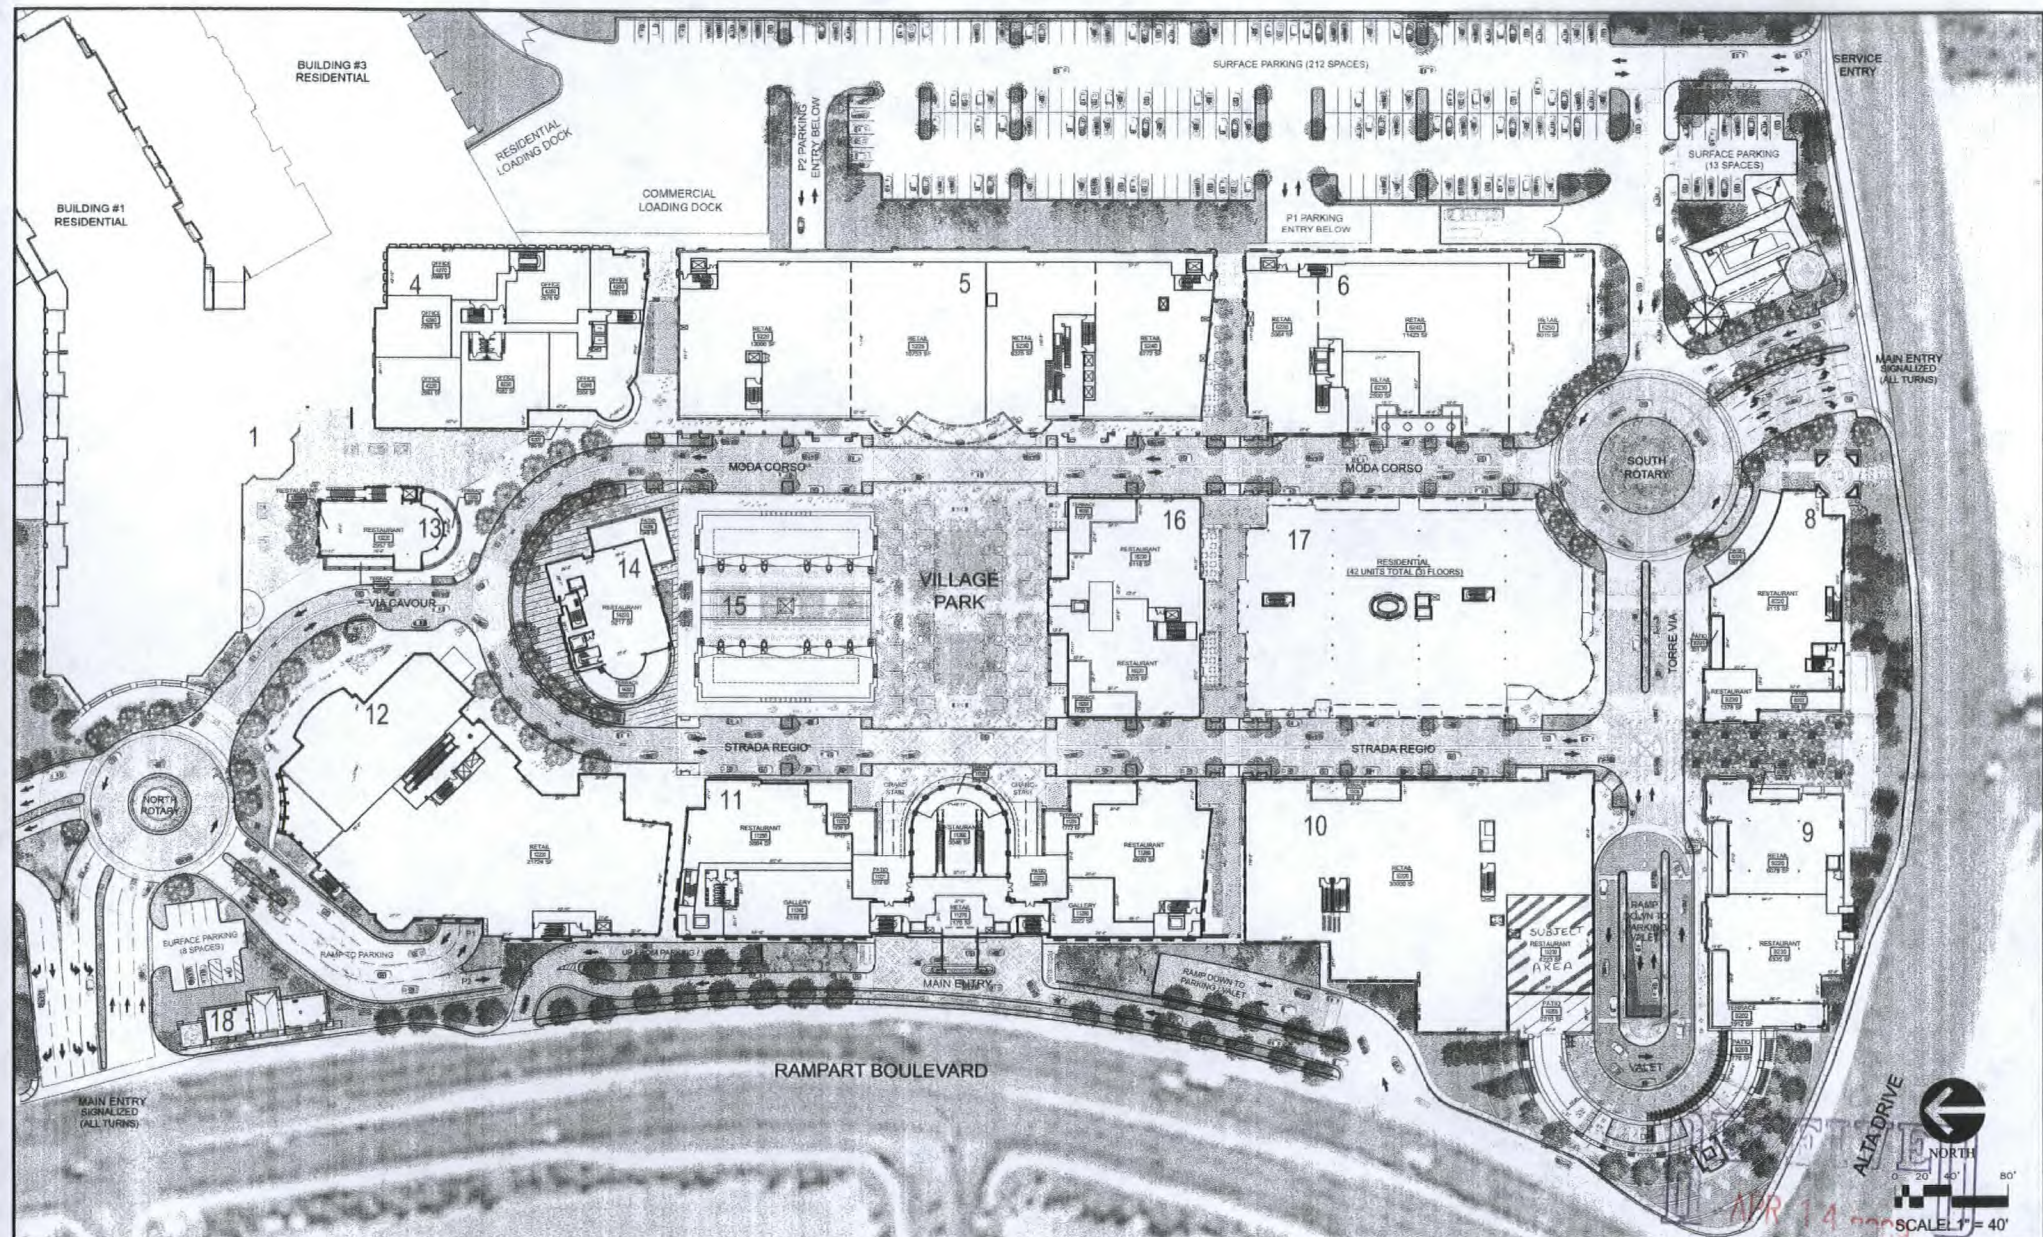

DEVELOPMENT PARTNERS
 GREAT WASH PARK LLC
 GWM MANAGEMENT LLC, Manager
 COO EXECUTIVE HOME BUILDERS, INC.
 1215 S. Fort Apache, Suite 340
 Las Vegas, NV 89117

LOADING INFORMATION
 Email: loading@tvm.com
 Phone: 702.444.4000




MARTINI BAR LEASE PLAN
SECOND LEVEL

2008.12.03


RECEIVED
APR 14 2009

PRODUCED BY AN AUTODESK EDUCATIONAL PRODUCT

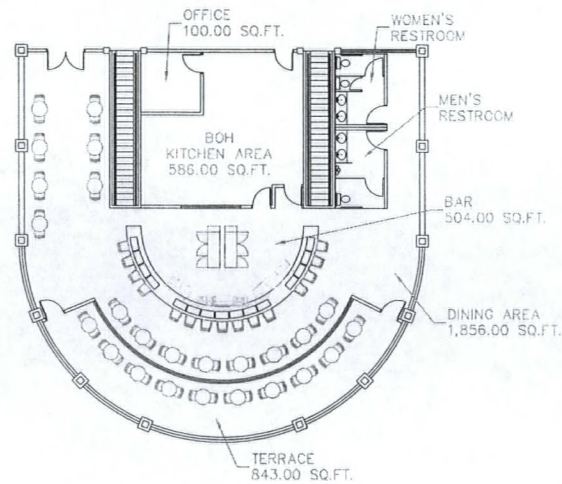

TENANT PARKING ANALYSIS

Use	SQ.FT.	Required Spaces
Dining	1,856 (1/50)	38
Outdoor Dining	0 (0/0)	0
FOH (Service)	0 (0/0)	0
BOH (Kitchen)	586 (1/200)	3
Bar	504 (1/200)	3
Office	100 (1/200)	1
Terrace	843 (1/50)	17
Total	3,889	62

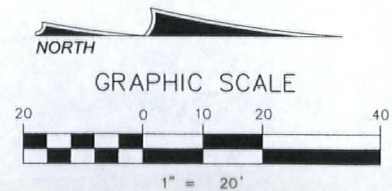

SUP-34175
05/28/09 PC

W.O.#:
DATE: 03/04/2009
BY: MP
SCALE: 1"=20'
SHEET 3 OF 3

SPORTS BAR
SECOND FLOOR PLAN
SPORTS BAR • TIVOLI

PRODUCED BY AN AUTODESK EDUCATIONAL PRODUCT

PRODUCED BY AN AUTODESK EDUCATIONAL PRODUCT