

**PLANNING & DEVELOPMENT DEPARTMENT****STATEMENT OF FINANCIAL INTEREST**Case Number: **VAR-33768** APN: 139-28-604-004Name of Property Owner: BASHIR AFZALIName of Applicant: Bashir AfzaliName of Representative: Empire Land & Development

To the best of your knowledge, does the Mayor or any member of the City Council or Planning Commission have any financial interest in this or any other property with the property owner, applicant, the property owner or applicant's general or limited partners, or an officer of their corporation or limited liability company?

☐ Yes☒ No

If yes, please indicate the member of the City Council or Planning Commission who is involved and list the name(s) of the person or persons with whom the City Official holds an interest. Also list the Assessor's Parcel Number if the property in which the interest is held is different from the case parcel.

City Official: _____


Partner(s): _____

APN: _____

Signature of Property Owner: Bashir AfzaliPrint Name: Bashir Afzali

Subscribed and sworn before me

This 25 day of March, 2009
Laurie A. Rodriguez
Notary Public in and for said County and State

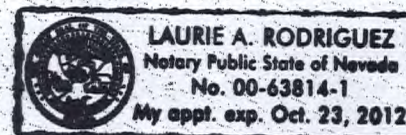**RECEIVED**
MAR 25 2009

MLK PLAZA SITE PLAN

139-28-604-003
LONNIE WALSTON
(C-1)



VICINITY MAP

PROJECT INFORMATION

PROP. BUILDING: 7,180 SQ. FT. **28'-0"**
2-STORY (TOTAL HEIGHT: **35'-0"**)
APN: 139-28-604-004
ACREAGE: 0.58
JURISDICTION: CITY OF LAS VEGAS, NV

EXIST. ZONING: R-E (RESIDENTIAL ESTATES)
PROP. ZONING: C-1 (LIMITED COMMERCIAL)

CURRENT LAND
USE DESIGNATION: COMMERCIAL
PROPOSED ZONING: CONFORMING

PROPOSED USES: THOSE USES ALLOWED WITHIN THE C-1 ZONING CLASSIFICATION.

OWNER: BASHIR AFZALI


LEGAL DESCRIPTION

THE SOUTH 163.64 FEET OF THE NORTH 188.64 FEET OF THE EAST 133.10 FEET OF THE WEST 173.10 FEET OF THE NORTHWEST QUARTER (NW 1/4) OF THE SOUTHWEST QUARTER (SW 1/4) OF THE SOUTHWEST QUARTER (SW 1/4) OF THE NORTHEAST QUARTER (NE 1/4) OF SECTION 28, TOWNSHIP 20 SOUTH, RANGE 61 EAST, M.D.B. & M.,

TOGETHER WITH THAT VACATED PORTION OF JEFFERSON STREET LYING NORTH OF AND ADJACENT TO THE NORTH LINE OF SAID LAND.

THIS PRELIMINARY SITE PLAN IS CONCEPTUAL AND IS INTENDED TO DEPICT THE OWNER'S DESIRED DEVELOPMENT. FINAL SITE PLANS SHALL BE PREPARED IN CONJUNCTION WITH ARCHITECTURE AND CIVIL ENGINEERING AND MAY DEVIATE SLIGHTLY FROM WHAT IS DEPICTED HERE.

MARTIN LUTHER KING BLVD

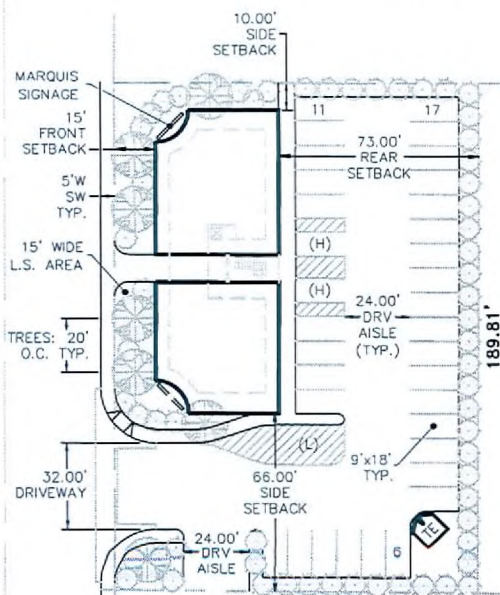

139-28-604-005
FREDERICK JACKSON
(R-E)

N ST

139-28-604-006
BURNIE SMITH, LLC
(C-1)

139-28-604-007
BURNIE SMITH, LLC
(C-1)

PARKING ANALYSIS

PARKING REQ: 1/175 SF 42 SPACES
1 LOADING
PARKING PROV: 1/211 SF 34 SPACES
1 LOADING
INCLUDING: 2 H.C. SPACES

SETBACKS

FRONT: 15.00'
REAR: 73.00'
SIDES: 10.00'; 66.00'

LANDSCAPING

PLANT AND TREE PALLETES SHALL CONFORM TO ALL CITY REQUIREMENTS.

	24" BOX TREES PLANTED IN ACCORDANCE TO CITY OF LAS VEGAS DEV. STDS. (QTY., PLACEMENT & INSTALLATION)
	5-GAL SHRUBS PLANTED IN ACCORDANCE TO CITY OF LAS VEGAS DEV. STDS. (QTY., PLACEMENT & INSTALLATION)

VAR-33768 - REVISED

06/11/09 PC

SON M. ROSS
EMPIRE LAND & DEVELOPMENT, LLC
1000 S. LAS VEGAS BLVD., SUITE 1000
LAS VEGAS, NV 89101
(702) 540-1887
(702) 540-1888
WWW.EMPIRELAND-LLC.COM


DATE: 4/14/09
EMPIRE LAND & DEVELOPMENT, LLC
APPROVAL
SCALE: 1/20

MLK PLAZA
PRELIMINARY SITE PLAN

EMPIRE LAND
& DEVELOPMENT

SP.1

MLK PLAZA PROXIMITY SLOPE ANALYSIS

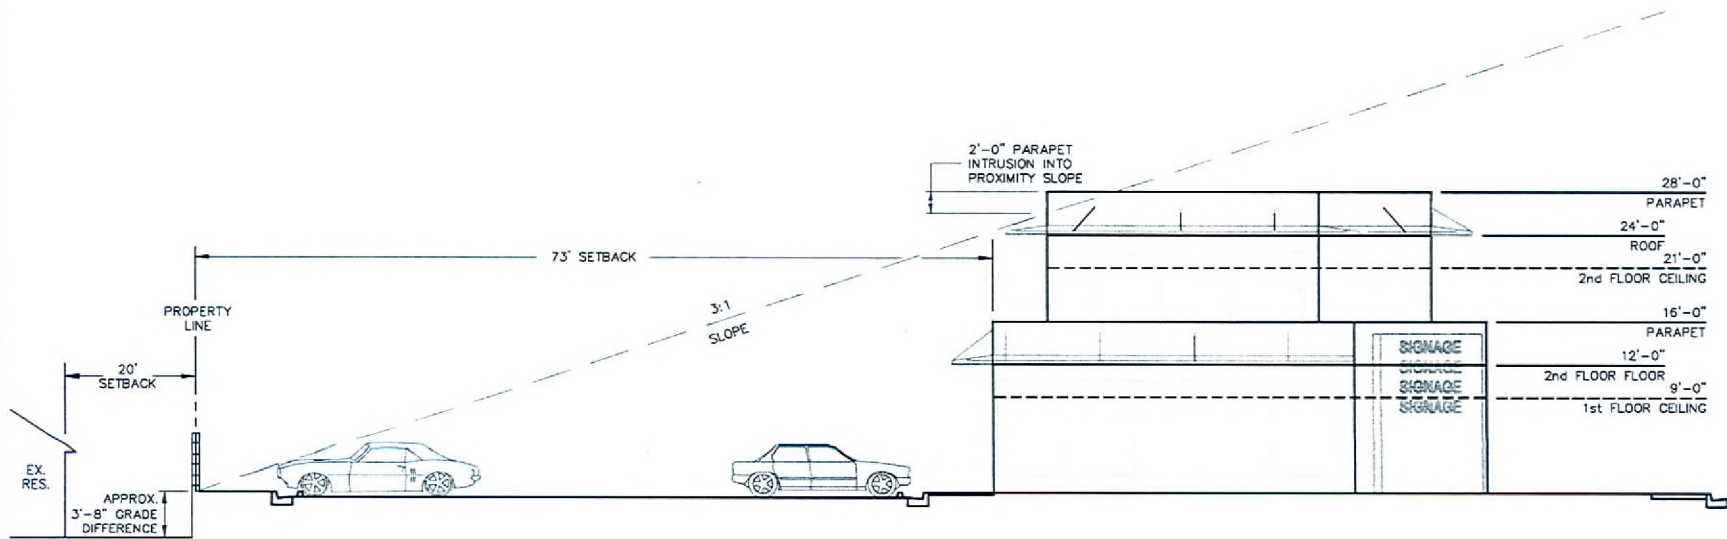

1 NORTH ELEVATION SCALE: 1:5

VAR-33768 - REVISED
06/11/09 PC

RECEIVED
MAY 13 2009

FLOOR PLANS, ELEVATIONS, SUITE SIZES AND STORE FRONTS ARE CONCEPTUAL AND ARE INTENDED TO DEPICT THE OWNER'S DESIRED DEVELOPMENT. FINAL PLANS SHALL BE PREPARED IN CONJUNCTION WITH ARCHITECTURE AND CIVIL ENGINEERING AND MAY DEVIATE SLIGHTLY FROM WHAT IS DEPICTED HERE.

DOM M. ROSSIGNOL
EMPIRE LAND & DEVELOPMENT, LLC
1115 ALBANY, NY 12206
TEL: 518-437-1887
(703) 442-1189 FAX: 518-437-1887
WWW.EMPIRELAND.COM

MLK PLAZA CONCEPT PLAN
PROXIMITY SLOPE ANALYSIS

EMPIRE LAND
& DEVELOPMENT

P.1