



SUP-34309

Name of Representative: Kummer Kaempfer Bonner Renshaw & Ferraro

Yes ☐ No ☒

APN: _____

Print Name: Steve Johnson

Maricopa County, AZ

 OFFICIAL SEAL
JEFFREY SCANLON
NOTARY PUBLIC - State of Arizona
MARICOPA COUNTY
My Comm. Expires Nov. 10, 2009



PHASE 1 INCLUDES THE FOLLOWING:

1. DEMOLITION OF EXISTING BLACK COLORED CASINO/RETAIL BUILDING.
2. REACTIVATION OF THE EXISTING 131 SPACE PARKING STRUCTURE.
3. DEDICATION OF R.O.W. ALONG SAHARA AVE.
4. CONSTRUCTION OF FINAL PHASE 2 DECORATIVE SIDEWALKS AND SPECIAL LANDSCAPING CONSISTANT WITH THE DOWNTOWN CENTENAL PLAN. THIS WORK WILL ALSO BE USED FOR PHASE 2.
5. COMPLETE A REVERSIONARY MAP TO ELIMINATE LOT LINES AND CREATE ONE PARCEL.
6. RELOCATION OF OVERHEAD ELECTRICAL POWER LINES ALONG SAHARA AVE. UNDERGROUND. MAJOR OVERHEAD LINES WILL REMAIN PER NEVADA POWER.
7. CONSTRUCTION OF ADDITIONAL PAVEMENT ALONG SAHARA AVE.
8. CONSTRUCTION OF A TWO STORY BUILDING HOUSING A PHARMACY, A CASINO, RETAIL AND RESTAURANT.
9. CONSTRUCTION OF MARQUE ANIMATED VIDEO SIGN WRAPPING THE CORNER.
10. CONSTRUCTION OF A 546'-3" HIGH MAST SUPPORTING A SAIL SHAPED MARQUE ANIMATED VIDEO DISPLAY.
11. CONSTRUCTION OF A 40 FOOT HIGH SOLID STUCCO FACED WALL EXTENDING EAST ALONG SAHARA AVE TO SCREEN SURFACE PARKING.
12. CONSTRUCTION OF LOADING AREA AND REFUSE COMPACTOR AREA, SURFACE PARKING AND PHARMACY PICK-UP WINDOW.

SIGN AREA TABULATION				
SIGN TYPE	LOCATION	DESCRIPTION	AREA	PERCENTAGE
TYPE 1	ROOF	LED FULL MOTION VIDEO DISPLAY 30-60 MM RESOLUTION	± 18,471 S.F.	N/A
TYPE 2	ROOF	NON VIDEO COLORED LEDS	± 13,117 S.F.	N/A
TYPE 3	ROOF	LED FULL MOTION VIDEO DISPLAY 30-60 MM RESOLUTION	± 7,312 S.F.	N/A
TYPE 4 EAST FACADE	BUILDING	LED FULL MOTION VIDEO DISPLAY 10 MM RESOLUTION	± 3,600 S.F.	± 23% OF FACADE
TYPE 4 SOUTH FACADE	BUILDING	LED FULL MOTION VIDEO DISPLAY 10 MM RESOLUTION	± 6,300 S.F.	± 49% OF FACADE
TYPE 5	ROOF	LED FULL MOTION VIDEO DISPLAY 10 CM	± 25,200 S.F.	N/A
TOTAL			± 74,000 S.F.	

*DUE TO THE LOCATION OF THIS PROJECT THIS SITE IS NOT REQUIRED TO PROVIDE ON SITE PARKING.

WALGREENS/PHARMACY	13100 / 250 = 53
MEZZANINE STORAGE	5000 / 250 = 20
CASINO	9000 / 90 = 100
RESTAURANT:	
DINING	3000 / 50 = 60
SERVICE	3000 / 200 = 15
RETAIL	4000 / 250 = 16
TOTAL	264

264 - 39% = 162 SPACES

39% PARKING REDUCTION REQUESTED BECAUSE PEDESTRIAN TRAFFIC TO THIS SITE OFFSETS NEED FOR ONSITE PARKING.

131 (EXISTING GARAGE) + 31 SURFACE = 162 SPACES
(INCLUDING 7 H.C.)

SITE ZONING

SITE AREA: 2.17 Acres (94,525s.f.)
Parcel Number: 162-04-813-070
 162-04-813-071
 162-03-410-008

Site Address: 2423 S. Las Vegas Blvd.
2417 S. Las Vegas Blvd.
Jurisdiction: Las Vegas -89104

Jurisdiction: 2417 S. Las Vegas Blvd.
Las Vegas - 89104
City Ward: -
Zoning Class:
Existing: General Commercial District (C-2)
Proposed: General Commercial District (C-2)

Special Use Permit:
Downtown Overlay District
included within the Las Vegas Downtown

Centennial Plan
Yard Setbacks: Wavier: Front: 0 feet
Interior side: 0 feet
Rear: 0 feet
Height: - feet
+/- 18,600 S.F.

BUILDING AREA:

PHARMACY	13100	S.F.
MEZZANINE	5000	S.F.
CASINO	9000	S.F.
RESTAURANT	6000	S.F.
RETAIL	4000	S.F.
TOTAL:	37100	S.F.

DRAWING INDEX

AC	COVER SHEET
AS1.0	SITE PLAN
L1.1	LANDSCAPE PLAN
A1.0	CASINO AND WALGREENS GROUND FLOOR PLAN
A1.1	MEZZANINE PLAN
A1.2	SECOND FLOOR PLAN
A2.1	NORTH ELEVATION
A2.2	SOUTH ELEVATION
A2.3	EAST ELEVATION
A2.4	WEST ELEVATION
A2.5	RENDERED SOUTH ELEVATION
A3.1	BUILDING SECTION

REV	DATE	BY	REVISION
1			
2			
3			
4			
5			




GEORGE RAINHART, ARCHITECT AND ASSOCIATES P.C.
2325 SAN PEDRO NE., SUITE 2-B
ALBUQUERQUE, NEW MEXICO 87110
PHONE (505) 884-9110 FAX (505) 837-9877

PROJECT TITLE	SAHARA AND LAS VEGAS BLVD. 1077 SOUTH LAS VEGAS BLVD LAS VEGAS, NEVADA 89104		
DATE:	10/26/2009	PROJECT NUMBER	208 40
SCALE: 1/2"		General Notes on site	004
		SHEET NUMBER	003
		SHEET TITLE	AC

RECEIVED
APR 24 2009

VAR-34308
SUP-34309
SDR-34306

WVR-34311
SUP-34310
06/11/09 PC

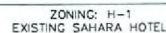

Size	Common Name	Quantity
------	-------------	----------

	25'	Deglet-Noor Date Palms	6
	15'	Southern Live Oak	29

Trees and Palms, 30'-0" o.c. in tree grates

RECEIVED
APR 24 2009




SCALE 1" = 20'-0"

WVR-34311
SUP-34310
06/11/09 PC

GEORGE RAINHART, ARCHITECT AND ASSOCIATES P.C.
2325 SAN PEDRO NE., SUITE 2-B
ALBUQUERQUE, NEW MEXICO 87110
PHONE (505) 884-9110 FAX (505) 837-9877

PROJECT TITLE	DATE	DATE
LANDSCAPE PLAN - PHASE 1	2.10.2009	11.1
PROJECT NAME	SCALE	
2017 SOUTH LAS VEGAS BOULEVARD LAS VEGAS, NEVADA 89154		
DESIGNED BY		
2017 SOUTH LAS VEGAS BOULEVARD LAS VEGAS, NEVADA 89154		

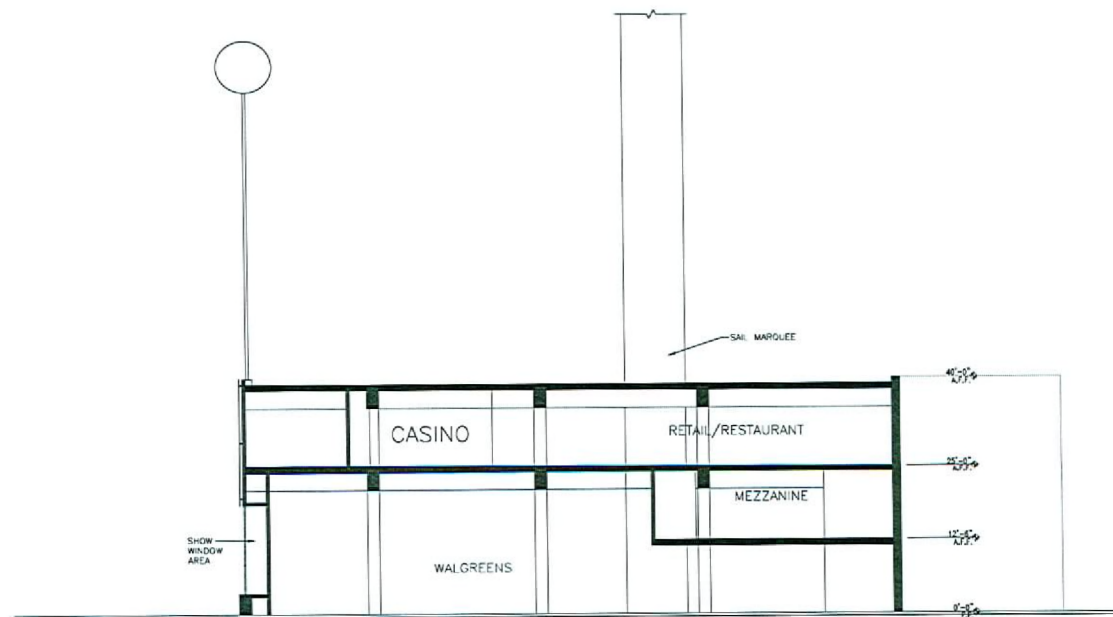

RECEIVED
APR 24 2009

BUILDING SECTION

SCALE: 1" = 20'-0"



VAR-34308 WVR-34311
 SUP-34309 SUP-34310
 SDR-34306 06/11/09 PC


REV.	DATE	BY	REVISION
1			
2			
3			
4			
5			
6			
7			
8			
9			
10			



GEORGE RAINHART, ARCHITECT AND ASSOCIATES P.C.
 2325 SAN PEDRO NE., SUITE 2-B
 ALBUQUERQUE, NEW MEXICO 87110
 PHONE (505) 884-9110 FAX (505) 837-9877

PROJECT: SAHARA AND LAS VEGAS BLVD.
 LOCATION: LAS VEGAS, NEVADA
 PROJECT NO.: 06-001
 DRAWING NO.: 06-001-01
 SHEET NO.: 01
 BUILDING SECTION

DATE: 2.12.2009
 SCALE: A3.1

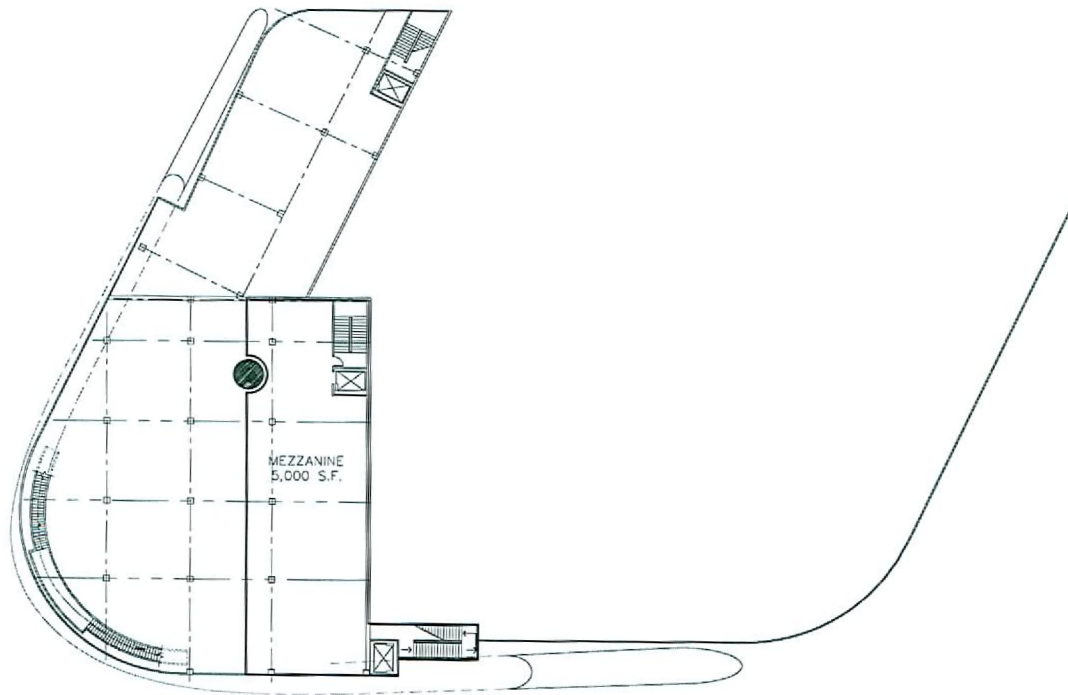

RECEIVED
APR 24 2009



WALGREENS MEZZANINE PLAN

SCALE: 1" = 40'-0"

0' 10' 20' 40' 80' 120'

VAR-34308 WVR-34311
SUP-34309 SUP-34310
SDR-34306 06/11/09 PC


REV	DATE	BY	REVISION
1	06/11/09	PC	ISSUED FOR PERMIT
2	06/11/09	PC	REVISED
3	06/11/09	PC	REVISED
4	06/11/09	PC	REVISED
5	06/11/09	PC	REVISED
6	06/11/09	PC	REVISED
7	06/11/09	PC	REVISED
8	06/11/09	PC	REVISED
9	06/11/09	PC	REVISED
10	06/11/09	PC	REVISED



GEORGE RAINHART, ARCHITECT AND ASSOCIATES P.C.
2325 SAN PEDRO NE., SUITE 2-B
ALBUQUERQUE, NEW MEXICO 87110
PHONE (505) 884-9110 FAX (505) 837-9877

PROJECT NO.	SAHARA AND LAS VEGAS BLVD.
CLIENT	201 SOUTH LAS VEGAS BLVD.
DATE	2/18/2008
SCALE	1" = 40'-0"
PROJECT TITLE	MEZZANINE PLAN
DATE	06/11/09
SCALE	1" = 40'-0"
PROJECT TITLE	MEZZANINE PLAN
DATE	06/11/09
SCALE	1" = 40'-0"
PROJECT TITLE	MEZZANINE PLAN

A1.1

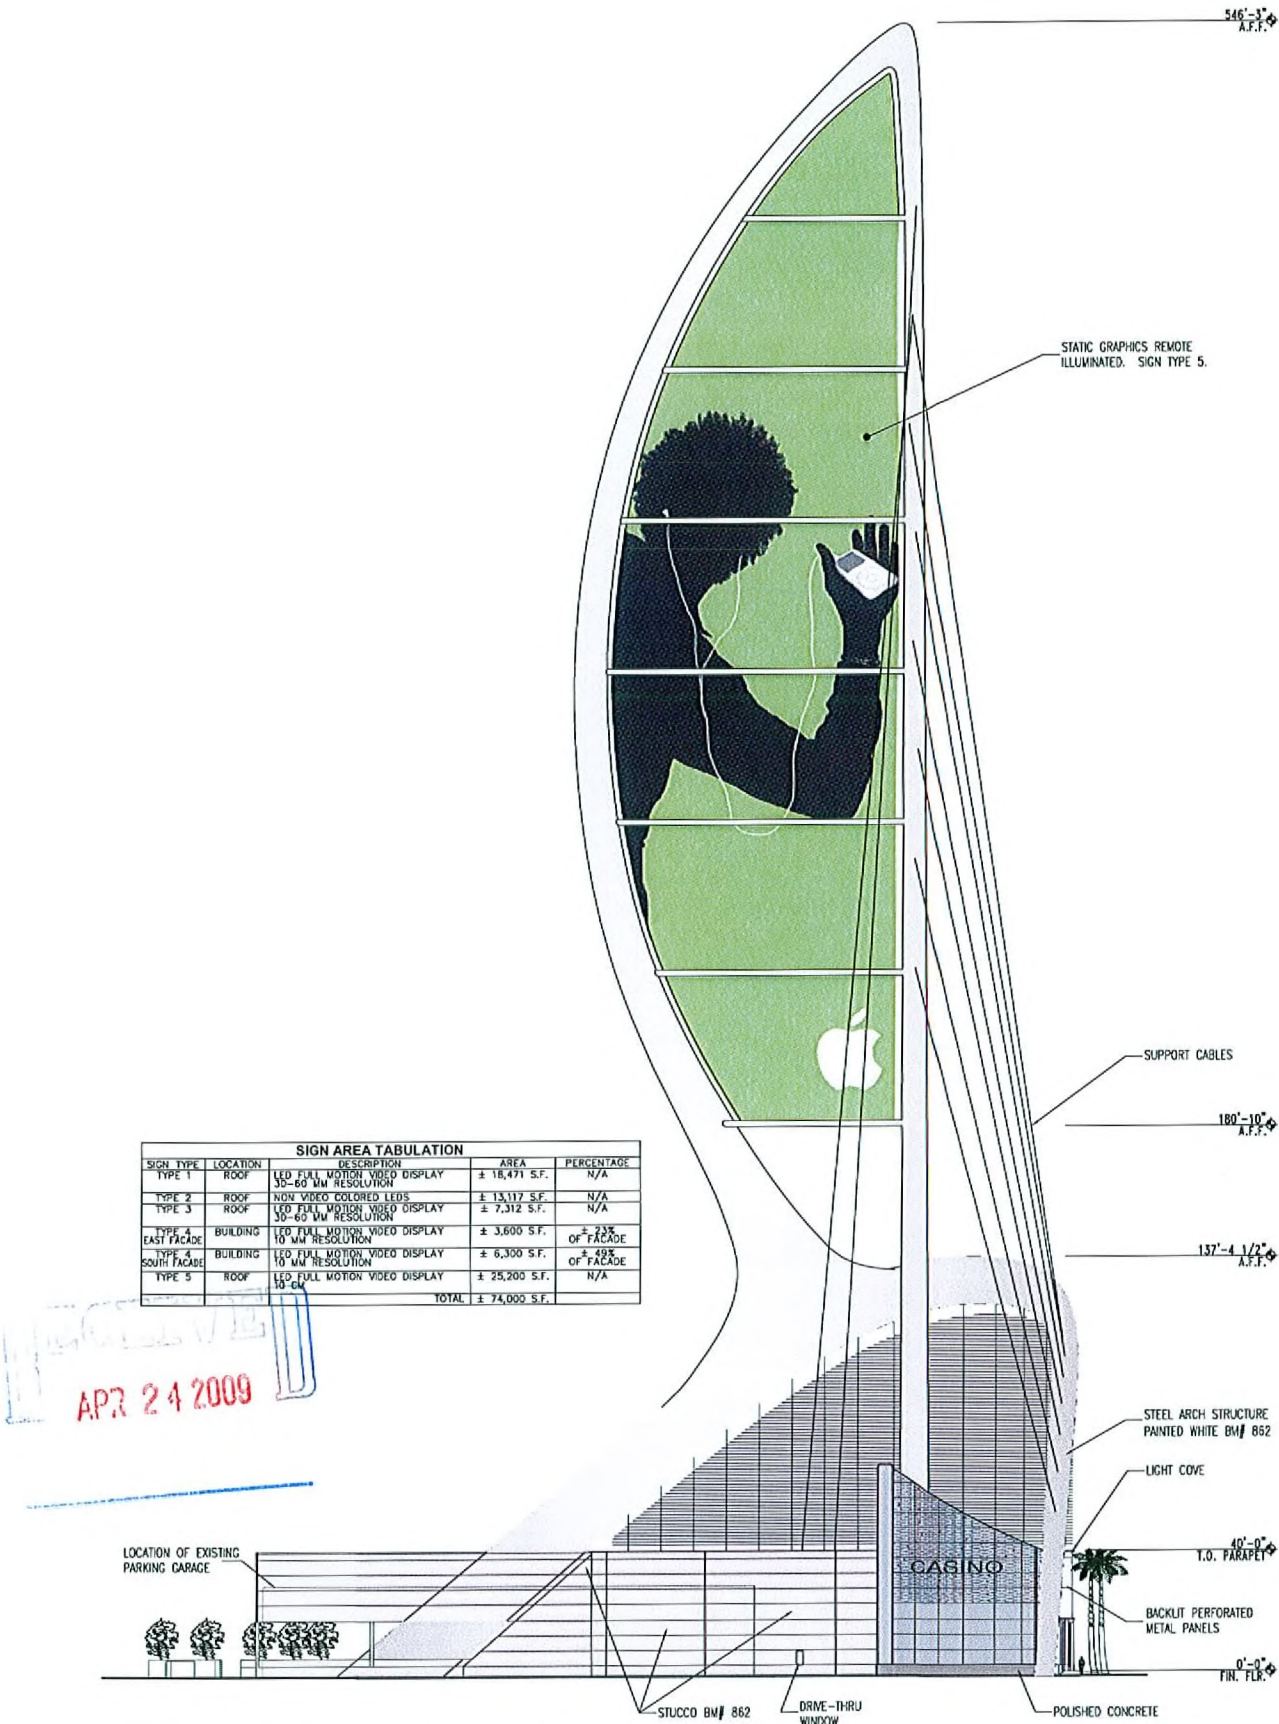

SIGN AREA TABULATION				
SIGN TYPE	LOCATION	DESCRIPTION	AREA	PERCENTAGE
TYPE 1	ROOF	LED FULL MOTION VIDEO DISPLAY 30-60 MM RESOLUTION	± 18,471 S.F.	N/A
TYPE 2	ROOF	NON VIDEO COLORED LEDS	± 13,117 S.F.	N/A
TYPE 3	ROOF	LED FULL MOTION VIDEO DISPLAY 30-60 MM RESOLUTION	± 7,312 S.F.	N/A
TYPE 4	EAST FACADE	LED FULL MOTION VIDEO DISPLAY 10 MM RESOLUTION	± 3,600 S.F.	± 23% OF FACADE
TYPE 4	SOUTH FACADE	LED FULL MOTION VIDEO DISPLAY 10 MM RESOLUTION	± 6,300 S.F.	± 49% OF FACADE
TYPE 5	ROOF	LED FULL MOTION VIDEO DISPLAY 10 CM	± 25,200 S.F.	N/A
TOTAL			± 74,000 S.F.	

APR 24 2009

PROJECT NO. 232000
 SAHARA AND LAS VEGAS BLVD.
 2417 SOUTH LAS VEGAS BLVD.
 LAS VEGAS, NEVADA 89104
 PROJECT MANAGER: George Rainhart, AIA
 JOB NO. 0704
 DRAWN BY: JCS
 NORTH ELEVATION

GEORGE RAINHART, ARCHITECT AND ASSOCIATES P.C.
 2325 SAN PEDRO NE., SUITE 2-B
 ALBUQUERQUE, NEW MEXICO 87110
 PHONE (505) 884-9110 FAX (505) 837-9877

REV	DATE	BY	REVISION
1			
2			
3			
4			
5			


VAR-34308 WVR-34311
 SUP-34309 SUP-34310
 SDR-34306 06/11/09 PC

545'-3"
A.F.F.

LED FULL MOTION
VIDEO DISPLAY.
SIGN TYPE 5.

SIGN AREA TABULATION				
SIGN TYPE	LOCATION	DESCRIPTION	AREA	PERCENTAGE
TYPE 1	ROOF	LED FULL MOTION VIDEO DISPLAY 30-60 MM RESOLUTION	± 18,471 S.F.	N/A
TYPE 2	ROOF	HIGH VIDEO COLORED LEDS	± 13,117 S.F.	N/A
TYPE 3	ROOF	LED FULL MOTION VIDEO DISPLAY 30-60 MM RESOLUTION	± 7,312 S.F.	N/A
TYPE 4 EAST FACADE	BUILDING	LED FULL MOTION VIDEO DISPLAY 10 MM RESOLUTION	± 3,800 S.F.	± 23% OF FACADE
TYPE 4 SOUTH FACADE	BUILDING	LED FULL MOTION VIDEO DISPLAY 10 MM RESOLUTION	± 6,300 S.F.	± 49% OF FACADE
TYPE 5	ROOF	LED FULL MOTION VIDEO DISPLAY 10 CM	± 25,200 S.F.	N/A
TOTAL			± 74,800 S.F.	

RECEIVED
APR 24 2009

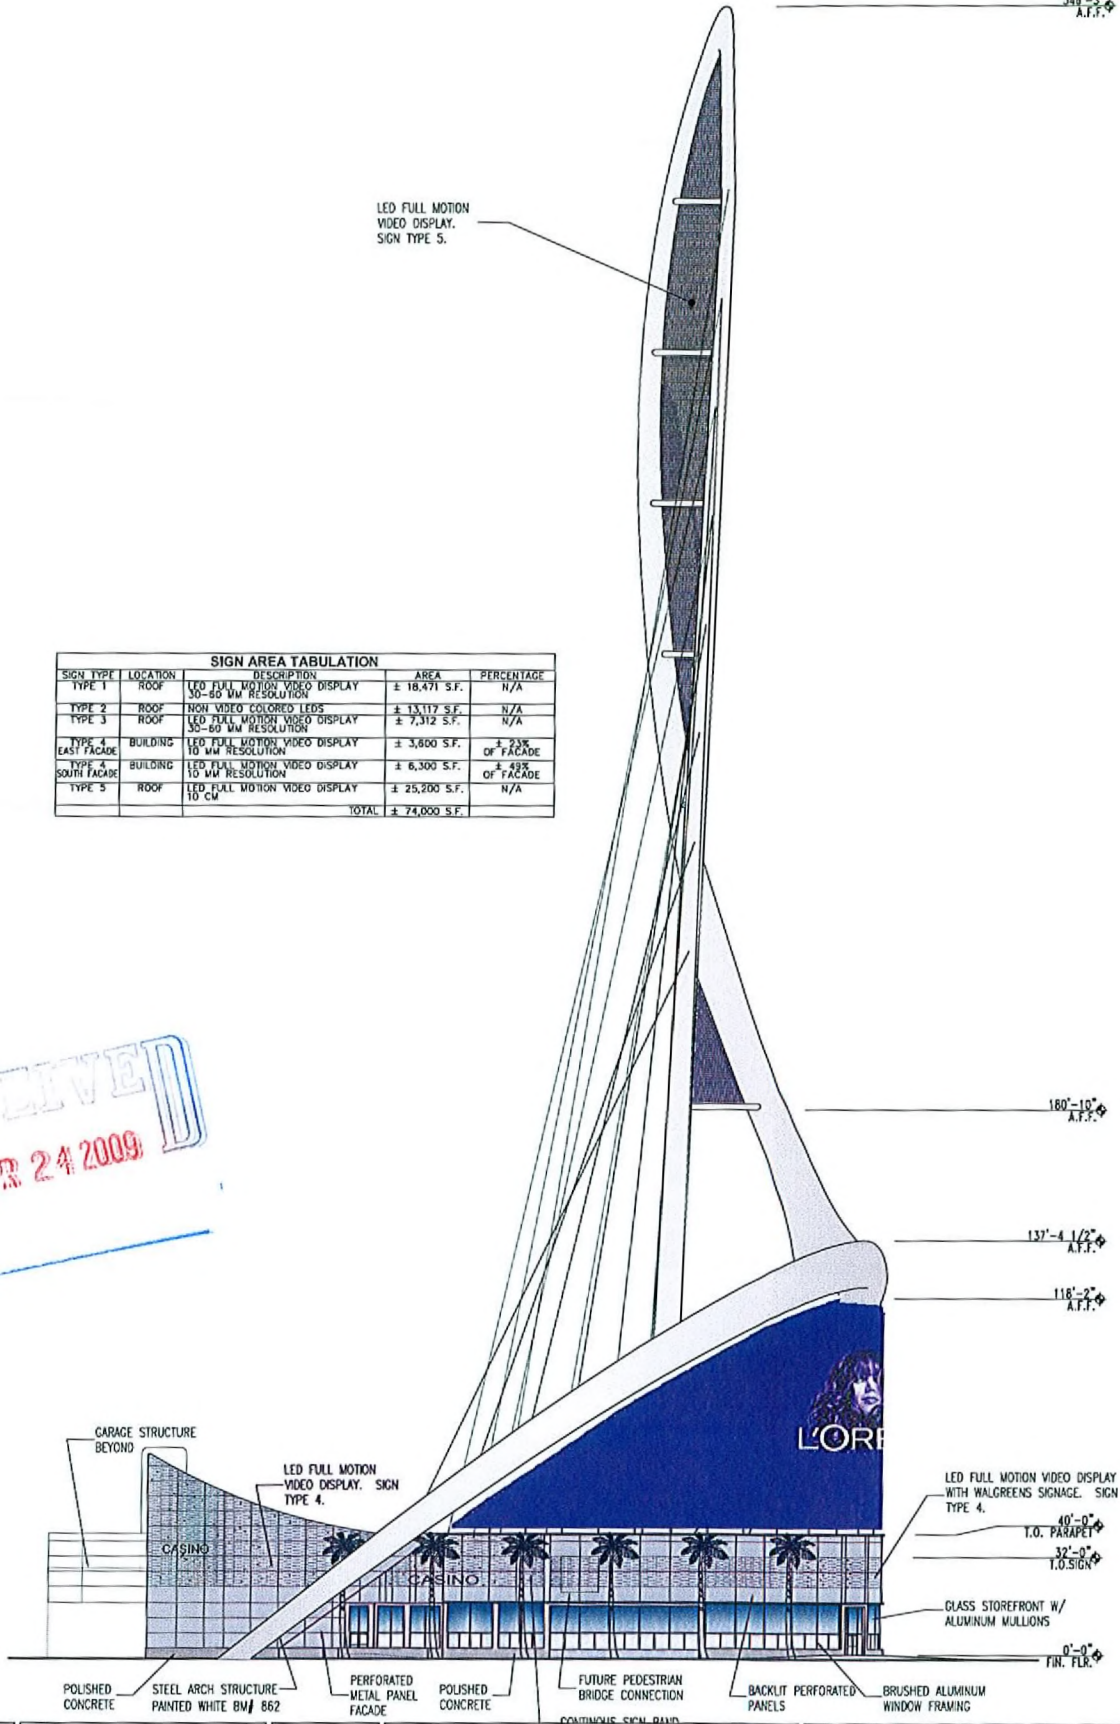

PROJECT NO.	SAHARA AND LAS VEGAS BLVD.
DATE	2/2/2009
PROJECT ADDRESS	2477 SOUTH LAS VEGAS BOULEVARD LAS VEGAS, NEVADA 89104
PROJECT MANAGER	George Rainhart, AIA
SHEET TITLE	EAST ELEVATION

GEORGE RAINHART, ARCHITECT AND ASSOCIATES P.C.
2325 SAN PEDRO NE., SUITE 2-B
ALBUQUERQUE, NEW MEXICO 87110
PHONE (505) 884-9110 FAX (505) 837-9877

REV	DATE	BY	REVISION
1			
2			
3			
4			

VAR-34308 WVR-34311
SUP-34309 SUP-34310
SDR-34306 06/11/09 PC

546'-3"
A.F.F.

SIGN AREA TABULATION				
SIGN TYPE	LOCATION	DESCRIPTION	AREA	PERCENTAGE
TYPE 1	ROOF	LED FULL MOTION VIDEO DISPLAY 30-60 MM RESOLUTION	± 18,471 S.F.	N/A
TYPE 2	ROOF	NON VIDEO COLORED LEDS	± 13,117 S.F.	N/A
TYPE 3	ROOF	LED FULL MOTION VIDEO DISPLAY 30-60 MM RESOLUTION	± 7,312 S.F.	N/A
TYPE 4	BUILDING	LED FULL MOTION VIDEO DISPLAY 10 MM RESOLUTION	± 3,800 S.F.	± 23% OF FACADE
TYPE 4	BUILDING	LED FULL MOTION VIDEO DISPLAY 10 MM RESOLUTION	± 6,300 S.F.	± 49% OF FACADE
TYPE 5	ROOF	LED FULL MOTION VIDEO DISPLAY 10 CM	± 25,200 S.F.	N/A
TOTAL			± 74,000 S.F.	

180'-10"
A.F.F.

137'-4 1/2"
A.F.F.

REAR SIDE OF DISPLAY

40'-0"
F.O. PARAPET

0'-0"
FIN. FLR.

STEEL ARCH STRUCTURE
PAINTED WHITE BW# 862

CASINO

OPEN

DRIVE-THRU
WINDOW

SUPPORT CABLES

STUCCO BEYOND
BW# 862

LOADING

EXISTING GARAGE
STRUCTURE

PROJECT #	SAHARA AND LAS VEGAS BLVD.
LOCATION	2325 SAN PEDRO NE., SUITE 2-B ALBUQUERQUE, NEW MEXICO 87110
DATE	2/28/09
BY	AZ.4
PROJECT NUMBER	George Rainhart & Associates P.C.
DATE	2/28/09
BY	AZ.4
PROJECT NAME	WEST ELEVATION

GEORGE RAINHART, ARCHITECT AND ASSOCIATES P.C.
2325 SAN PEDRO NE., SUITE 2-B
ALBUQUERQUE, NEW MEXICO 87110
PHONE (505) 884-9110 FAX (505) 837-9877

REV	DATE	BY	REVISION
1			
2			
3			
4			
5			

VAR-34308 WVR-34311
SUP-34309 SUP-34310
SDR-34306 06/11/09 PC

RECEIVED
APR 24 2009




PROJECT TITLE	SAHARA AND LAS VEGAS BLVD.
207 SOUTH LAS VEGAS BOULEVARD	
LAS VEGAS, NEVADA 89104	
PROJECT MANAGER	JOS NO
George Rainhart, AIA	0506 BY
	JCS
DRAWN BY	
RENDERED SOUTH ELEVATION	

GEORGE RAINHART, ARCHITECT AND ASSOCIATES P.C.
 2325 SAN PEDRO NE., SUITE 2-B
 ALBUQUERQUE, NEW MEXICO 87110
 PHONE (505) 884-9110 FAX (505) 837-9877

REV	DATE	BY	REVISION
1			
2			
3			
4			
5			

VAR-34308 WVR-34311
SUP-34309 SUP-34310
SDR-34306 06/11/09 PC

APR 24 2009

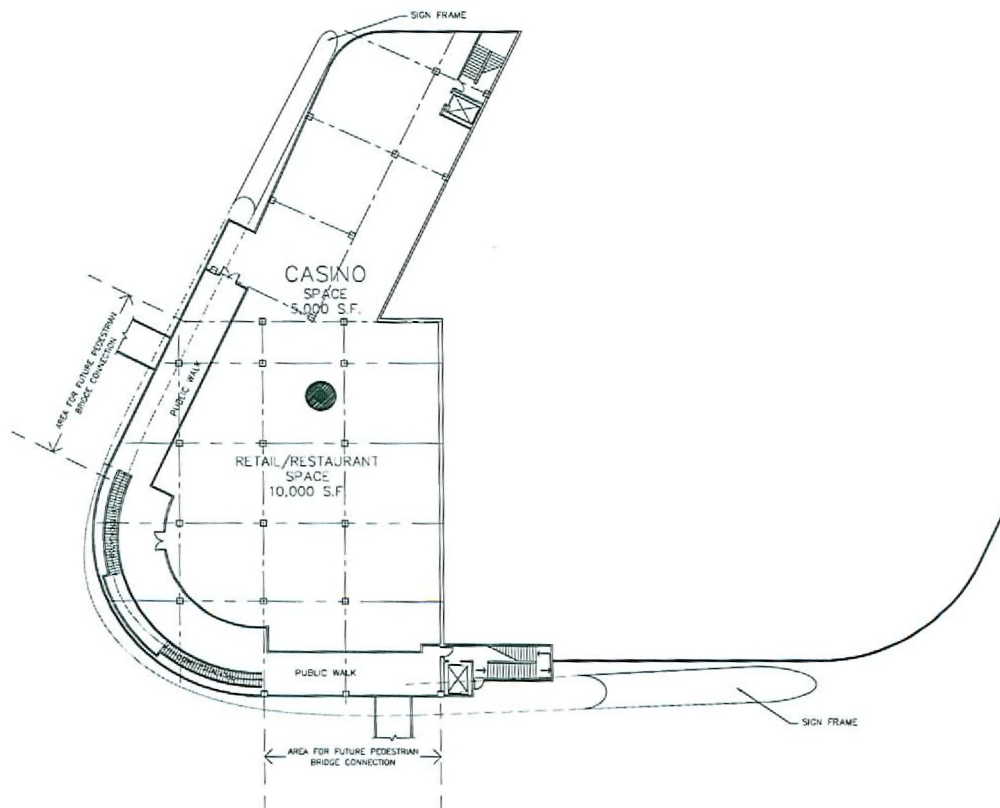

RECEIVED
APR 24 2009

CASINO/RESTAURANT/RETAIL
SECOND FLOOR PLAN



SCALE: 1" = 40'-0"

0' 10' 20' 40' 80' 120'

VAR-34308 WVR-34311
SUP-34309 SUP-34310
SDR-34306 06/11/09 PC

REV	DATE	BY	REVISION
1			
2			
3			
4			
5			
6			
7			
8			
9			
10			



GEORGE RAINHART, ARCHITECT AND ASSOCIATES P.C.
2325 SAN PEDRO NE., SUITE 2-3
ALBUQUERQUE, NEW MEXICO 87110
PHONE (505) 884-9110 FAX (505) 837-9877


SAHARA AND LAS VEGAS BLVD.
2117 SOUTH LAS VEGAS BOULEVARD
LAS VEGAS, NEVADA 89104

PROJECT NO. 06-000000
SHEET NO. 001
DATE 2.10.2009
SCALE 1/8" = 1'-0"

DESIGNED BY JCS
CHECKED BY JCS
DATE 06/11/09

SECOND FLOOR PLAN

A1.2

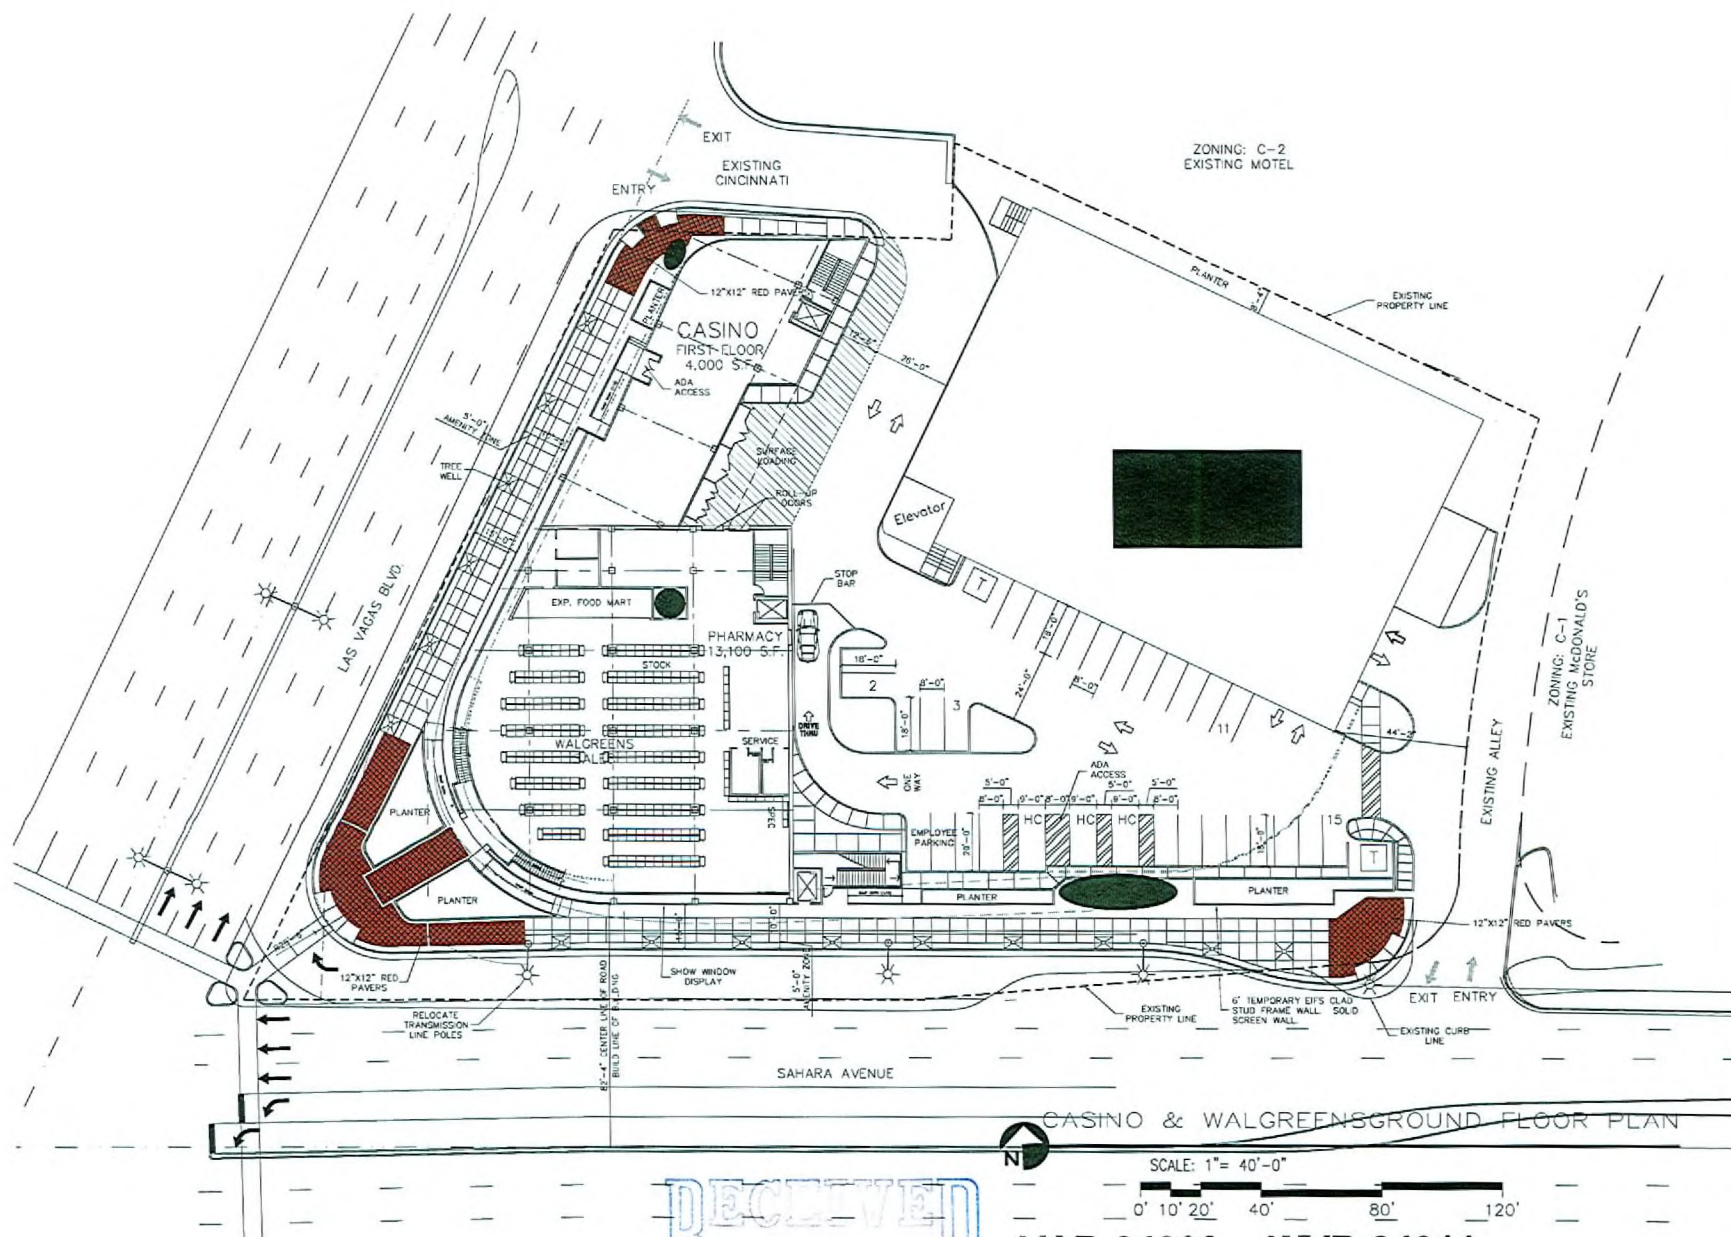


REV	DATE	BY	REVISION
1			
2			
3			
4			
5			
6			
7			
8			
9			
10			

GEORGE RAINHART, ARCHITECT AND ASSOCIATES P.C.
2325 SAN PEDRO NE., SUITE 2-B
ALBUQUERQUE, NEW MEXICO 87110
PHONE (505) 884-9110 FAX (505) 831-9877

PROJECT	SAHARA AND LAS VEGAS BLVD.
CLIENT	OUTSTANDING LAS VEGAS
LOCATION	LAS VEGAS, NEVADA 89124
DATE	2.10.2009
SCALE	1" = 40'-0"
PROJECT	A1.0

GROUND FLOOR PLAN


BENJAMIN MOORE COLOR
#862

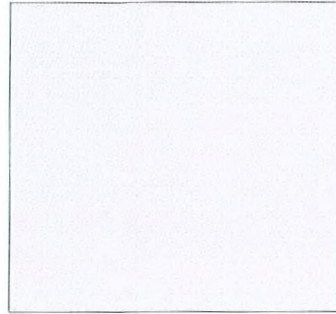


BRUSHED ALUMINUM WINDOW
WALL FRAMING



PERFORATED METAL PANEL
BRUSHED ALUMINUM
COLOR

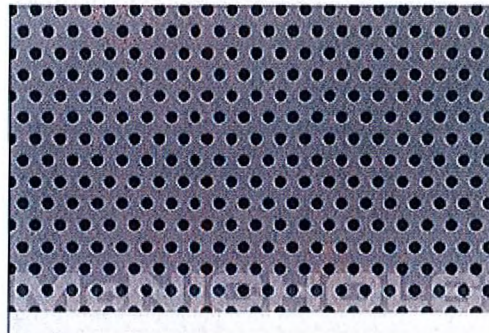

POLISHED CONCRETE

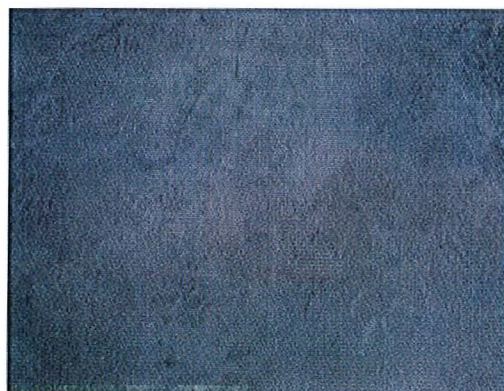

RECEIVED
APR 24 2009

VAR-34308 WVR-34311
SUP-34309 SUP-34310
SDR-34306 06/11/09 PC