



PLANNING & DEVELOPMENT DEPARTMENT

STATEMENT OF FINANCIAL INTEREST

Case Number: **SDR-34340** APN: **16204815423**

Name of Property Owner: (S) ANDREW and GUORUN FONFA

Name of Applicant: ANDREW FONFA

Name of Representative: PHILIP GABLE

To the best of your knowledge, does the Mayor or any member of the City Council or Planning Commission have any financial interest in this or any other property with the property owner, applicant, the property owner or applicant's general or limited partners, or an officer of their corporation or limited liability company?

Yes

 X No

If yes, please indicate the member of the City Council or Planning Commission who is involved and list the name(s) of the person or persons with whom the City Official holds an interest. Also list the Assessor's Parcel Number if the property in which the interest is held is different from the case parcel.

City Official: _____

Partner(s): _____

APN:


Signature of Property Owner: (S)

Print Name: ANDREW FONFA, GUDRUN FONFA

Subscribed and sworn before me


This 28th day of April, 2009

Cynthia S. Pineda
Notary Public in and for said County and State

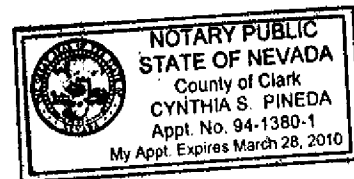



SUP-34337
SDR-34340
06/11/09 PC

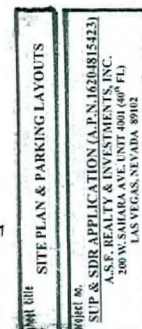

4/3/09


Δ 4/27/20

△
△

A-1

 $\sigma_f = 2$

RECEIVED
APR 28 2009

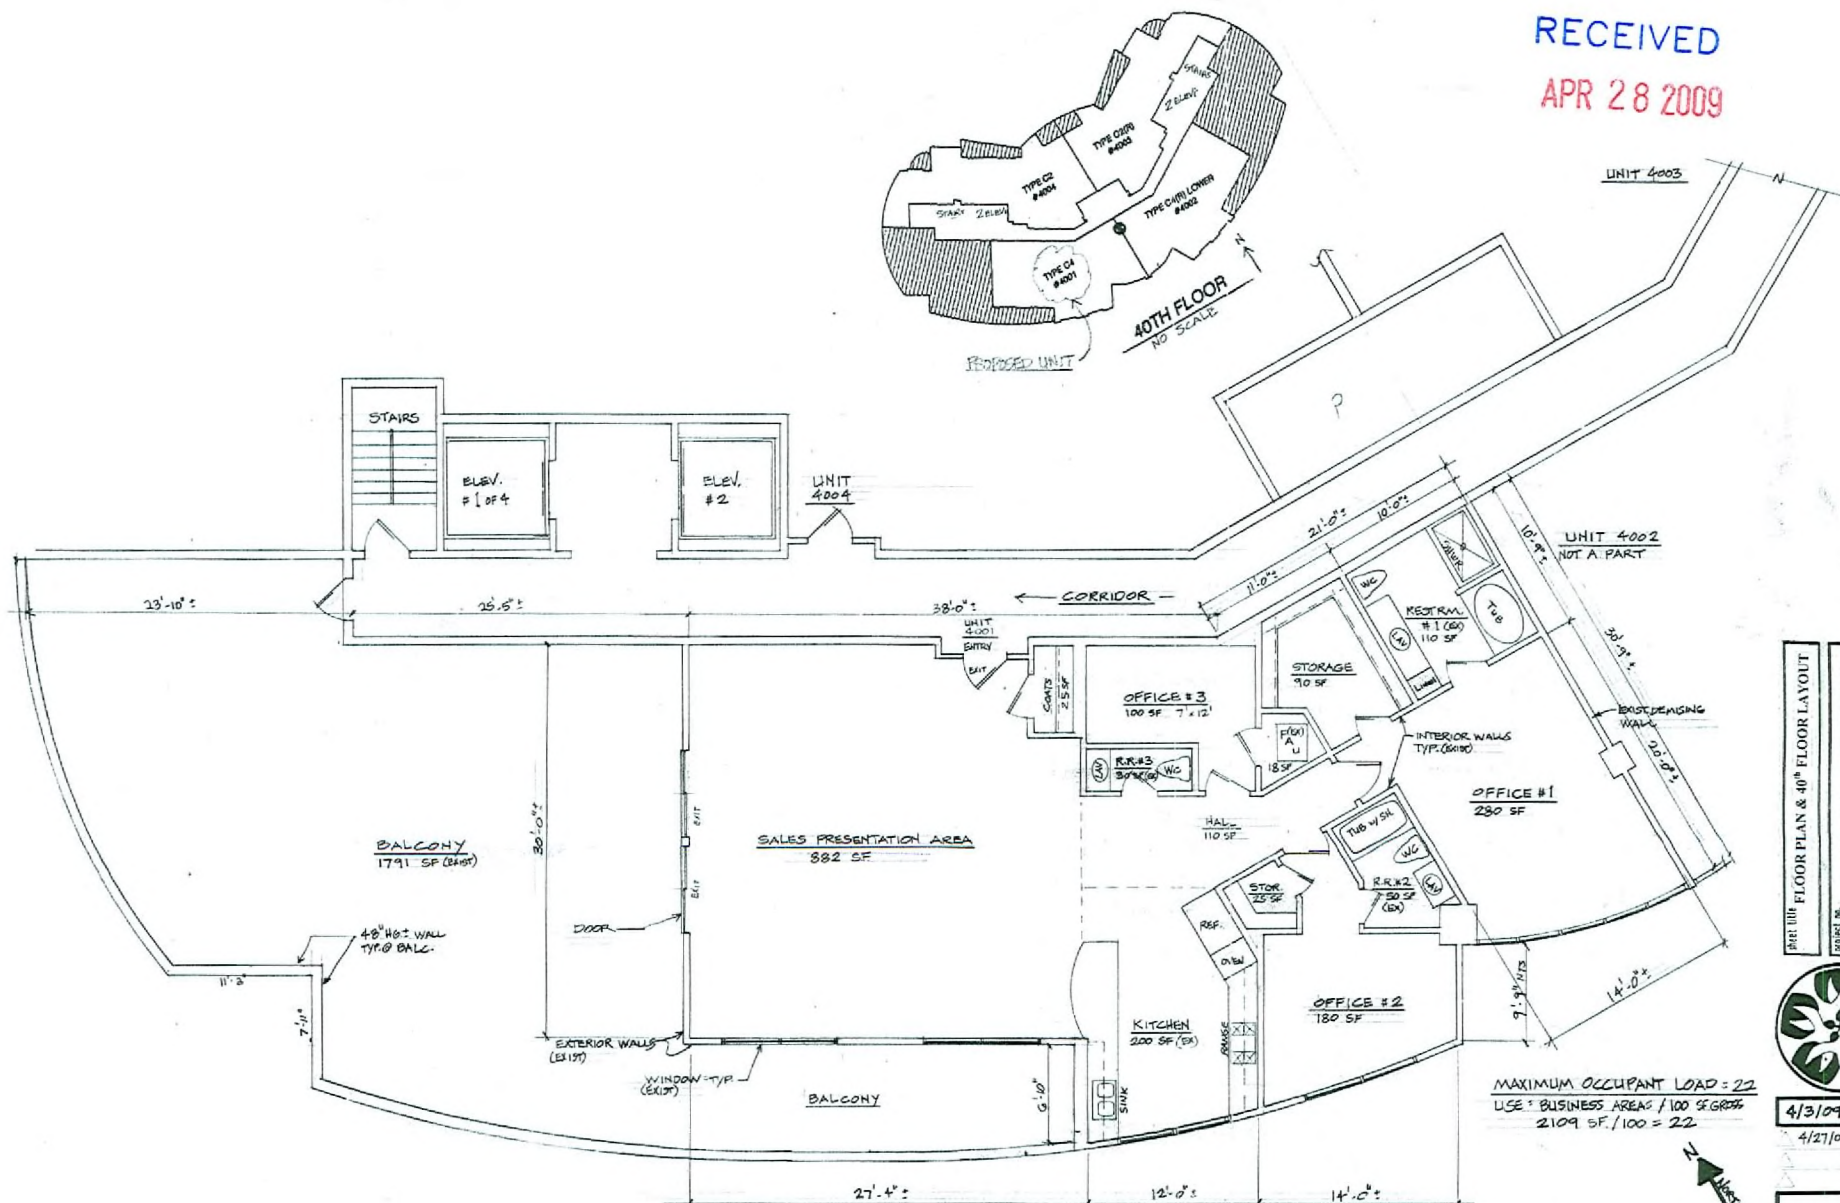

SUP-34337
SDR-34340
06/11/09 PC

A FLOOR PLAN (EX) TYPE C-4 / UNIT 4001
A2 2,109 SQ.FT. (PLUS BALCONY) 40th FLOOR SCALE = 1/4" = 1'-0"

PRELIM FLOOR PLAN & 40th FLOOR LAYOUT
PROJECT NO. SUP & SUB APPLICATION (A.P.N. 16204815423)
A.S. FLORES & ASSOCIATES, INC.
200 W. SARAH AVE. UNIT 400 40th FL.
LAS VEGAS, NEVADA 89102



4/3/09 PERM
4/27/09

A-2
OF 2

MAXIMUM OCCUPANT LOAD = 22
USE = BUSINESS AREAS / 100 SF GROSS
2,109 SF. / 100 = 22