



VICINITY MAP

PHASING DESCRIPTION:

PHASE 1 INCLUDES THE FOLLOWING:

1. DEMOLITION OF EXISTING BLACK COLORED CASINO/RETAIL BUILDING.
2. REACTIVATION OF THE EXISTING 131 SPACE PARKING STRUCTURE.
3. DEDICATION OF R.O.W. ALONG SAHARA AVE.
4. CONSTRUCTION OF FINAL PHASE 2 DECORATIVE SIDEWALKS AND SPECIAL LANDSCAPING CONSISTANT WITH THE DOWNTOWN CENTENIAL PLAN. THIS WORK WILL ALSO BE USED FOR PHASE 2.
5. COMPLETE A REVERSIONARY MAP TO ELIMINATE LOT LINES AND CREATE ONE PARCEL.
6. RELOCATION OF OVERHEAD ELECTRICAL POWER LINES ALONG SAHARA AVE, UNDERGROUND. MAJOR OVERHEAD LINES WILL REMAIN PER NEVADA POWER.
7. CONSTRUCTION OF ADDITIONAL PAVEMENT ALONG SAHARA AVE.
8. CONSTRUCTION OF A TWO STORY BUILDING HOUSING A PHARMACY, A CASINO, RETAIL AND RESTAURANT.
9. CONSTRUCTION OF MARQUE ANIMATED VIDEO SIGN WRAPPING THE CORNER.
10. CONSTRUCTION OF A 546'-3" HIGH MAST SUPPORTING A SAIL SHAPED MARQUE ANIMATED VIDEO DISPLAY.
11. CONSTRUCTION OF A 40 FOOT HIGH SOLID STUCCO FACED WALL EXTENDING EAST ALONG SAHARA AVE TO SCREEN SURFACE PARKING.
12. CONSTRUCTION OF LOADING AREA AND REFUSE COMPACTOR AREA, SURFACE PARKING AND PHARMACY PICK-UP WINDOW.

SIGN AREA TABULATION				
FACADE	FACADE S.F.	SIGN TYPE & S.F.	TOTAL SIGN S.F.	% SIGNAGE
NORTH	±12,213 S.F.	TYPE 4: ±1,781 S.F.	±1,781 S.F.	±15%
SOUTH	±11,158 S.F.	TYPE 2: ±2,138 S.F.	± 8,802 S.F.	±79%
		TYPE 3: ±3,600 S.F.		
		TYPE 4: ±3,064 S.F.		
EAST	±7,270 S.F.	TYPE 4: ±1,640	±1,640 S.F.	±23%
WEST	±8,840 S.F.	TYPE 2: ±1,872 S.F.	±8,887 S.F.	±101%
		TYPE 3: ±3,600 S.F.		
		TYPE 4: ±3,415 S.F.		
TOTAL SIGNAGE			±21,110 S.F.	
SIGN TYPE DISCREPANCIES:				
TYPE 1: NOT USED.				
TYPE 2: NON-VIDEO COLORED LED DISPLAY.				
TYPE 3: LED FULL MOTION VIDEO DISPLAY, 30-60 MM RESOLUTION.				
TYPE 4: LED FULL MOTION VIDEO DISPLAY, 10 MM RESOLUTION.				

SIGN TYPE DESCRIPTIONS:
 TYPE 1: NOT USED.
 TYPE 2: NON-VIDEO COLORED LED DISPLAY.
 TYPE 3: LED FULL MOTION VIDEO DISPLAY. 30-60 MM RESOLUTION.
 TYPE 4: LED FULL MOTION VIDEO DISPLAY. 10 MM RESOLUTION

PARKING

REQUIRED PARKING* BY 19.04 TABLE 2 FOR INFORMATION ONLY

*DUE TO THE LOCATION OF THIS PROJECT THIS SITE IS NOT REQUIRED TO PROVIDE ON SITE PARKING.

WALGREENS/PHARMACY	13100 / 250 = 53
MEZZANINE STORAGE	5000 / 250 = 20
CASINO	9000 / 90 = 100
RESTAURANT:	
DINING	3000 / 250 = 12
SERVICE	3000 / 250 = 12
RETAIL	4000 / 250 = 16
TOTAL	213

264 - 39% = 162 SPACES

39% PARKING REDUCTION REQUESTED BECAUSE PEDESTRIAN TRAFFIC TO THIS SITE OFFSETS NEED FOR ONSITE PARKING.

PROVIDED PARKING

131 (EXISTING GARAGE) + 31 SURFACE = 162 SPACES
 (INCLUDING 7 H.C.)

SITE ZONING

SITE AREA: 2.17 Acres (94,525 s.f.)
 Parcel Number: 162-04-813-070
 162-04-813-071
 162-03-410-008

Site Address: 2423 S. Las Vegas Blvd.
 2417 S. Las Vegas Blvd.
 Las Vegas - 89104

Jurisdiction:

City Ward:

Zoning Class:

Existing: General Commercial District (C-2)

Proposed: General Commercial District (C-2)

Special Use Permit:

Downtown Overlay District

Included within the Las Vegas Downtown

Centennial Plan

Yard Setbacks Waiver:

Front: 0 feet
 Interior side: 0 feet
 Rear: 0 feet
 Height: - feet
 +/- 18,600 S.F.

BUILDING AREA:

PHARMACY	13100 S.F.
MEZZANINE	5000 S.F.
CASINO	9000 S.F.
RESTAURANT	6000 S.F.
RETAIL	4000 S.F.
TOTAL:	37100 S.F.

DRAWING INDEX

- AC COVER SHEET
- AS1.0 SITE PLAN
- L1.1 LANDSCAPE PLAN
- A1.0 CASINO AND WALGREENS GROUND FLOOR PLAN
- A1.1 MEZZANINE PLAN
- A1.2 SECOND FLOOR PLAN
- A2.1 NORTH ELEVATION
- A2.2 SOUTH ELEVATION
- A2.3 EAST ELEVATION
- A2.4 WEST ELEVATION
- A2.5 RENDERED SOUTH ELEVATION
- A3.1 BUILDING SECTION

VAR-34308
 SUP-34309
 REVISED

WVR-34311
 SUP-34310
 SDR-34306

07/09/09 PC


RECEIVED
 JUN 19 2009

REV	DATE	BY	REVISION
1			
2			
3			
4			
5			
6			
7			
8			
9			
10			

GEORGE RANKART, ARCHITECT AND ASSOCIATES P.C.
 2325 SAN PEDRO NE, SUITE 248
 ALBUQUERQUE, NEW MEXICO 87110
 PHONE (505) 884-9110 FAX (505) 837-9877

PROJECT: SAHARA AND LAS VEGAS BLVD.	DATE: 2/10/2009	Sheet: AC
CLIENT: JCE	SCALE: 1/8" = 1'-0"	
DESIGNER: JCE		
CHECKER: JCE		
APPROVER: JCE		
DATE: 2/10/2009		

COVER SHEET-PHASE 1

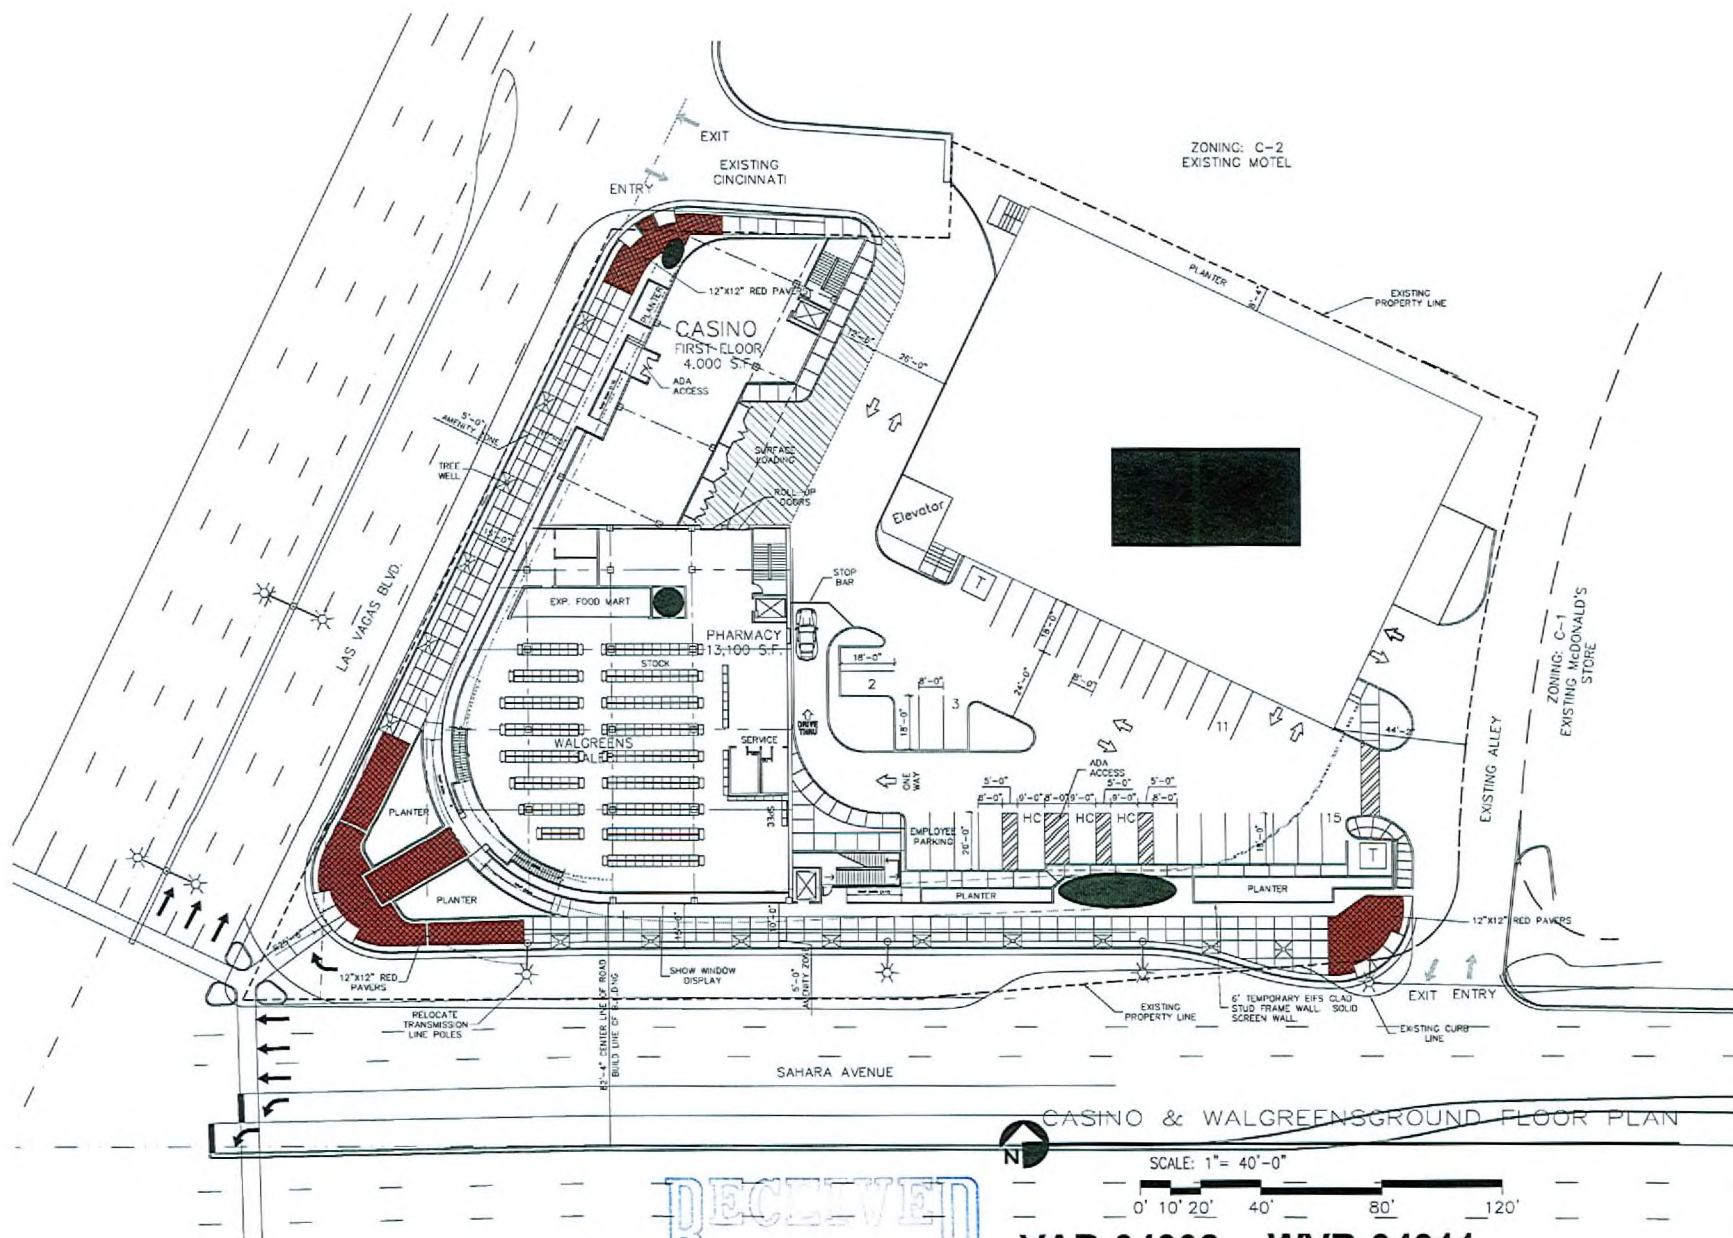

RECEIVED
APR 24 2009

VAR-34308 WVR-34311
SUP-34309 SUP-34310
SDR-34306 06/11/09 PC


REV	DATE	BY	REVISION
1			
2			
3			
4			
5			



GEORGE RAINHART, ARCHITECT AND ASSOCIATES P.C.
 2325 SAN PEDRO NE., SUITE 2-B
 ALBUQUERQUE, NEW MEXICO 87110
 PHONE (505) 884-9110 FAX (505) 837-9877

PROJECT	SAHARA AND LAS VEGAS BLVD.
DATE	2/10/2009
SCALE	A1.0
DESIGNED BY	JOHN W. JONES
DRAWN BY	JOHN W. JONES
CHECKED BY	JOHN W. JONES
DATE	2/10/2009

GROUND FLOOR PLAN

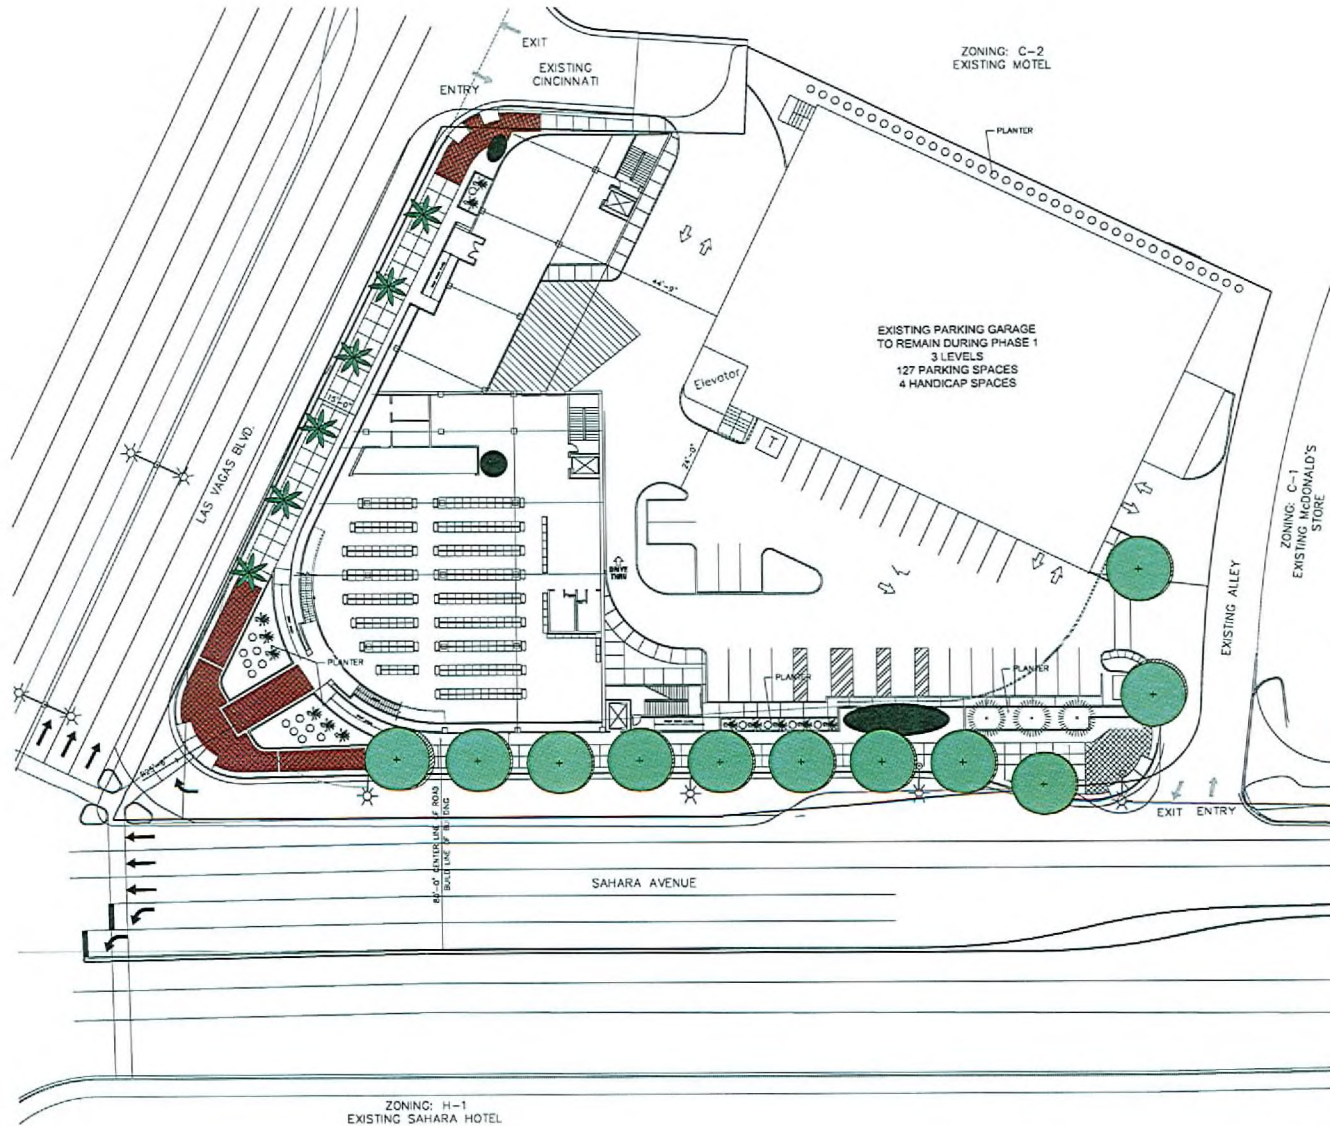

VICINITY MAP N.T.S.

PLANTING LEGEND

Size	Common Name	Quantity
25'	Deqlet-Noor Date Palms	6
15'	Southern Live Oak	29
Trees and Palms, 30'-0" o.c. in tree grates		

RECEIVED
APR 24 2009



LANDSCAPE PLAN
SCALE: 1" = 20'-0"

VAR-34308
SUP-34309
SDR-34306


WVR-34311
SUP-34310
06/11/09 PC

REV	DATE	BY	REVISION
1			
2			
3			
4			
5			



GEORGE RAINHART, ARCHITECT AND ASSOCIATES P.C.
2325 SAN PEDRO NE., SUITE 2-B
ALBUQUERQUE, NEW MEXICO 87110
PHONE (505) 884-9110 FAX (505) 837-9877

PROJECT: SAHARA AND LAS VEGAS BLVD.	DATE: 2/10/2009	SCALE: L1.1
DESIGNER: SAHARA AND LAS VEGAS BLVD.	DATE: 06/11/09	SCALE: L1.1
LANDSCAPE PLAN - PHASE 1		

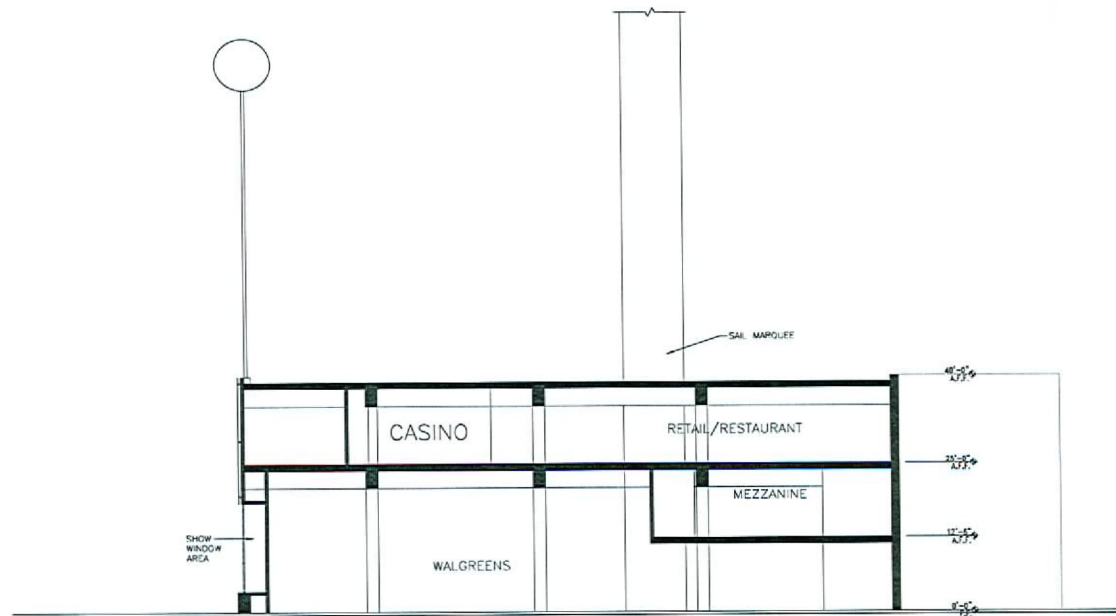

RECEIVED
APR 24 2009

BUILDING SECTION

SCALE: 1" = 20'-0"
0' 5' 10' 20' 40' 80'

VAR-34308 WVR-34311
SUP-34309 SUP-34310
SDR-34306 06/11/09 PC

REV	DATE	BY	REVISION
1	11/11/08	JS	ISSUED FOR PERMITS
2	11/11/08	JS	ISSUED FOR PERMITS
GEORGE RANNHART, ARCHITECT AND ASSOCIATES P.C.
2000 SAN PEDRO N.E. SUITE 200
ALBUQUERQUE, NEW MEXICO 87110
PHONE (505) 884-9110 FAX (505) 837-9877


SAHARA AND LAS VEGAS BLVD.
NOT FOR CONSTRUCTION
DATE: 11/11/08
SCALE: 1" = 20'-0"

DATE: 11/11/08
SCALE: 1" = 20'-0"

DATE: 11/11/08
SCALE: 1" = 20'-0"

BUILDING SECTION

A3.1

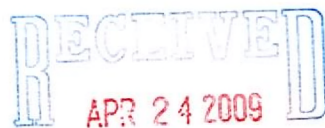

REV	DATE	BY	REVISION
1			
2			
3			
4			
5			



PROJECT NO. 718	PROJECT NAME: 304	JOB NO.	JOB TITLE
SAHARA AND LAS VEGAS BLVD. 307 SOUTH LAS VEGAS BOULEVARD LAS VEGAS, NEVADA 89104		104	JOB
PROJECT NO. 718		MEZZANINE PLAN	
DATE: 2.10.2009	BY: [Signature]		
SCALE: 1" = 1'-0"	A1.1		



VAR-34308 WVR-34311
SUP-34309 SUP-34310
SDR-34306 06/11/09 PC

SCALE: 1"=1'-0" DATE: 2.10.2009 SCALE: 1"=1'-0"	PROJECT NO.: 09-014-00 DATE: 01/10/09 DRAWN BY: JCS	SHEET NO.: 1 TOTAL SHEETS: 1	PROJECT NAME: SAHARA AND LAS VEGAS BLVD. 247 SOUTH LAS VEGAS BOULEVARD LAS VEGAS, NEVADA 89104

SIGN AREA TABULATION				
FACADE	FACADE S.F.	SIGN TYPE & S.F.	TOTAL SIGN S.F.	% SIGNAGE
NORTH	±12,213 S.F.	TYPE 4: ±1,781 S.F.	±1,781 S.F.	±15%
SOUTH	±11,158 S.F.	TYPE 2: ±2,138 S.F.	± 8,892 S.F.	±78%
		TYPE 3: ±3,600 S.F.		
		TYPE 4: ±3,084 S.F.		
EAST	±7,270 S.F.	TYPE 4: ±1,640	±1,640 S.F.	±23%
WEST	±8,840 S.F.	TYPE 2: ±1,872 S.F.	±8,887 S.F.	±101%
		TYPE 3: ±3,600 S.F.		
		TYPE 4: ±3,415 S.F.		
TOTAL SIGNAGE			±21,110 S.F.	

SIGN TYPE DESCRIPTIONS:


TYPE 1: NOT USED.

TYPE 2: NON-VIDEO COLORED LED DISPLAY.

TYPE 3: LED FULL MOTION VIDEO DISPLAY. 30-60 MM RESOLUTION.


TYPE 4: LED FULL MOTION VIDEO DISPLAY. 10 MM RESOLUTION.

RECEIVED
JUN 19 2009

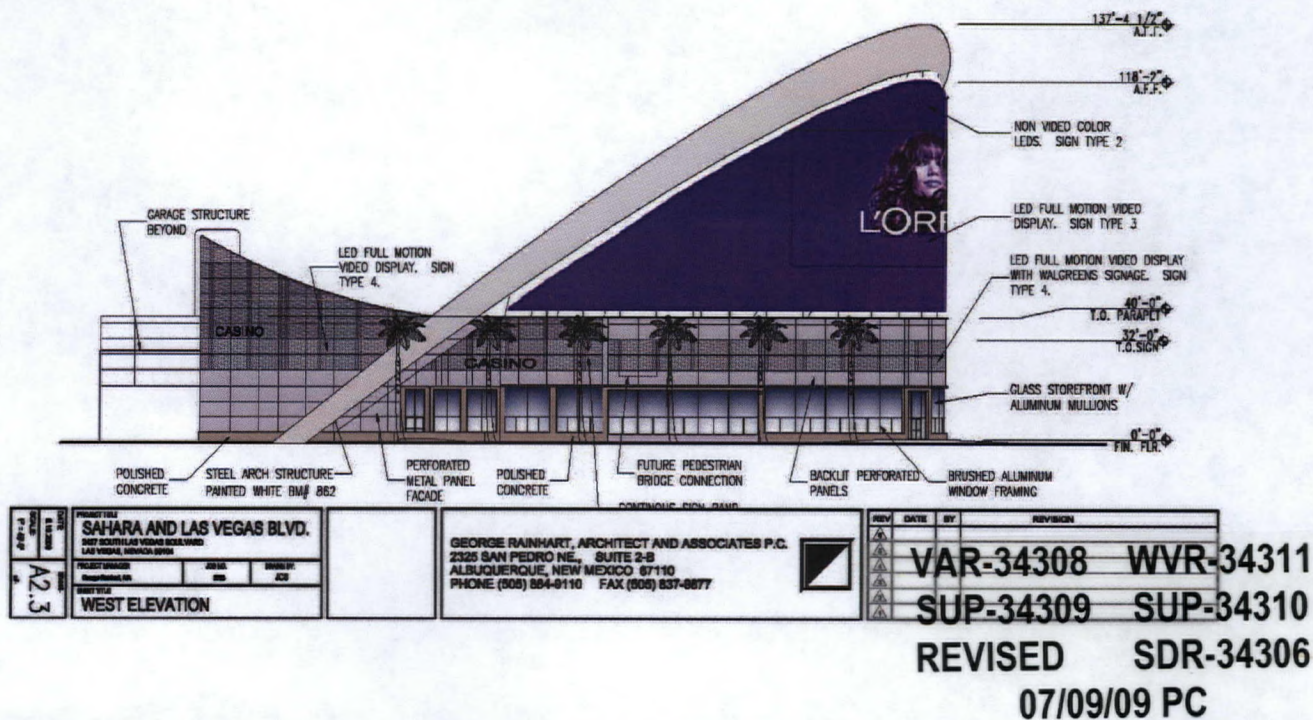

SIGN AREA TABULATION				
FACADE	FACADE S.F.	SIGN TYPE & S.F.	TOTAL SIGN S.F.	% SIGNAGE
NORTH	±12,213 S.F.	TYPE 4: ±1,781 S.F.	±1,781 S.F.	±15%
SOUTH	±11,158 S.F.	TYPE 2: ±2,138 S.F.	± 8,802 S.F.	±78%
		TYPE 3: ±3,600 S.F.		
		TYPE 4: ±3,064 S.F.		
EAST	±7,270 S.F.	TYPE 4: ±1,840 S.F.	±1,840 S.F.	±25%
WEST	±8,840 S.F.	TYPE 2: ±1,872 S.F.	±8,887 S.F.	±101%
		TYPE 3: ±3,600 S.F.		
		TYPE 4: ±3,415 S.F.		
TOTAL SIGNAGE			±21,110 S.F.	

SIGN TYPE DESCRIPTIONS:
TYPE 1: NOT USED.
TYPE 2: NON-VIDEO COLORED LED DISPLAY.
TYPE 3: LED FULL MOTION VIDEO DISPLAY. 30-60 MM RESOLUTION.
TYPE 4: LED FULL MOTION VIDEO DISPLAY. 10 MM RESOLUTION.

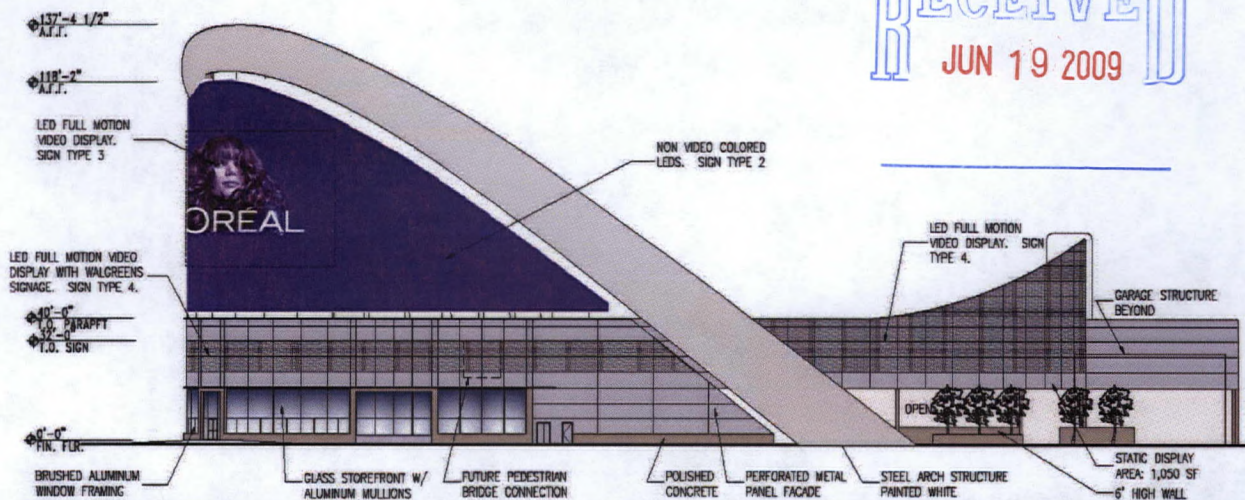

1/4"=1'-0" 1/8"=1'-0" 1/16"=1'-0" 1/4"=1'-0" 1/8"=1'-0" 1/16"=1'-0"	SAHARA AND LAS VEGAS BLVD.		
	NOT TO SCALE		
	SOUTH ELEVATION		
	A2.2		


GEORGE RAINHART, ARCHITECT AND ASSOCIATES P.C.
 2325 SAN PEDRO NE, SUITE 2-B
 ALBUQUERQUE, NEW MEXICO 87110
 PHONE (505) 884-9110 FAX (505) 837-9877

REV	DATE	BY	REVISION
VAR-34308			WVR-34311
SUP-34309			SUP-34310
REVISED SDR-34306			
07/09/09 PC			

SIGN AREA TABULATION				
FACADE	FACADE S.F.	SIGN TYPE & S.F.	TOTAL SIGN S.F.	% SIGNAGE
NORTH	±12,213 S.F.	TYPE 4: ±1,781 S.F.	±1,781 S.F.	±15%
SOUTH	±11,158 S.F.	TYPE 2: ±2,138 S.F.	± 8,802 S.F.	±79%
		TYPE 3: ±3,600 S.F.		
		TYPE 4: ±3,064 S.F.		
EAST	±7,270 S.F.	TYPE 4: ±1,640 S.F.	±1,640 S.F.	±23%
WEST	±8,840 S.F.	TYPE 2: ±1,872 S.F.	±8,887 S.F.	±101%
		TYPE 3: ±3,600 S.F.		
		TYPE 4: ±3,415 S.F.		
TOTAL SIGNAGE			±21,110 S.F.	

SIGN TYPE DISCRPTIONS:

TYPE 1:	NOT USED.
TYPE 2:	NON-VIDEO COLORED LED DISPLAY.
TYPE 3:	LED FULL MOTION VIDEO DISPLAY. 30-60 MM RESOLUTION.
TYPE 4:	LED FULL MOTION VIDEO DISPLAY. 10 MM RESOLUTION

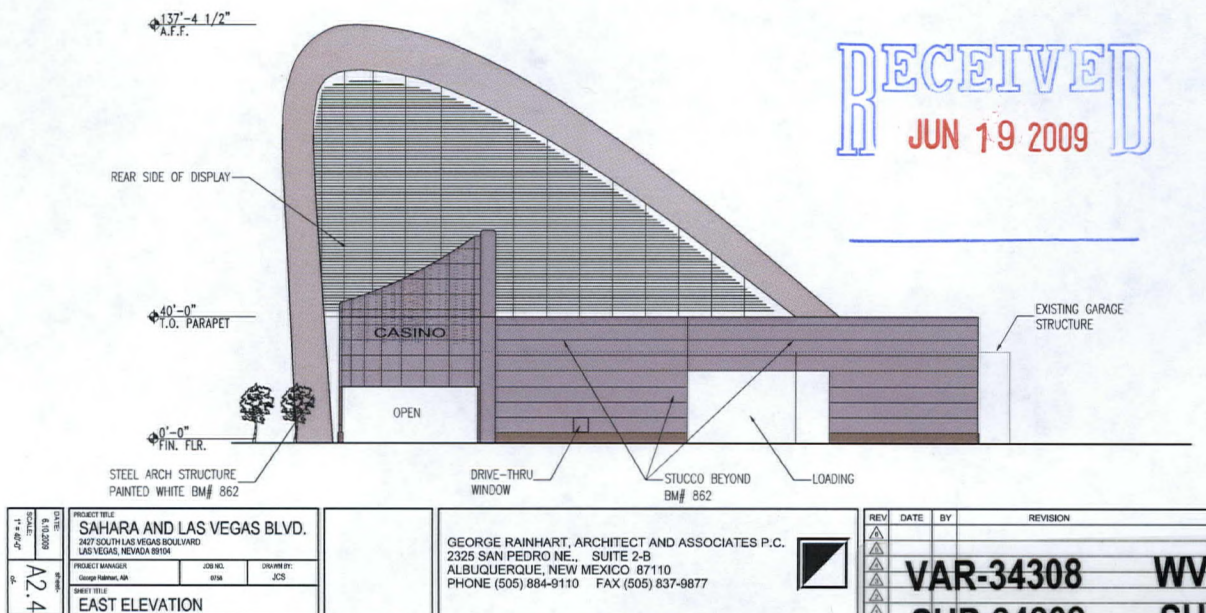

PROJECT TITLE:		SAHARA AND LAS VEGAS BLVD.	
2427 SOUTH LAS VEGAS BOULEVARD			
LAS VEGAS, NEVADA 89104			
PROJECT MANAGER		JOB NO.	DRAWN BY:
George Rainhart, AIA		0706	JCS
SHEET TITLE:		EAST ELEVATION	

GEORGE RAINHART, ARCHITECT AND ASSOCIATES P.C.
 2325 SAN PEDRO NE., SUITE 2-B
 ALBUQUERQUE, NEW MEXICO 87110
 PHONE (505) 884-9110 FAX (505) 837-9877

REV	DATE	BY	REVISION
1			
2			
3			
4			
5			

VAR-34308 **WVR-34311**
SUP-34309 **SUP-34310**
REVISED **SDR-34306**
07/09/09 PC

SIGN AREA TABULATION				
FACADE	FACADE S.F.	SIGN TYPE & S.F.	TOTAL SIGN S.F.	% SIGNAGE
NORTH	±12,213 S.F.	TYPE 4: ±1,781 S.F.	±1,781 S.F.	±15%
SOUTH	±11,158 S.F.	TYPE 2: ±2,138 S.F.	± 8,802 S.F.	±79%
		TYPE 3: ±3,600 S.F.		
		TYPE 4: ±3,064 S.F.		
EAST	±7,270 S.F.	TYPE 4: ±1,640	±1,640 S.F.	±23%
WEST	±8,840 S.F.	TYPE 2: ±1,872 S.F.	±8,887 S.F.	±101%
		TYPE 3: ±3,600 S.F.		
		TYPE 4: ±3,415 S.F.		
TOTAL SIGNAGE			±21,110 S.F.	

SIGN TYPE DESCRIPTIONS:


TYPE 1: NOT USED.

TYPE 2: NON-VIDEO COLORED LED DISPLAY.

TYPE 3: LED FULL MOTION VIDEO DISPLAY. 30-60 MM RESOLUTION.

TYPE 4: LED FULL MOTION VIDEO DISPLAY. 10 MM RESOLUTION

RECEIVED
JUN 19 2009

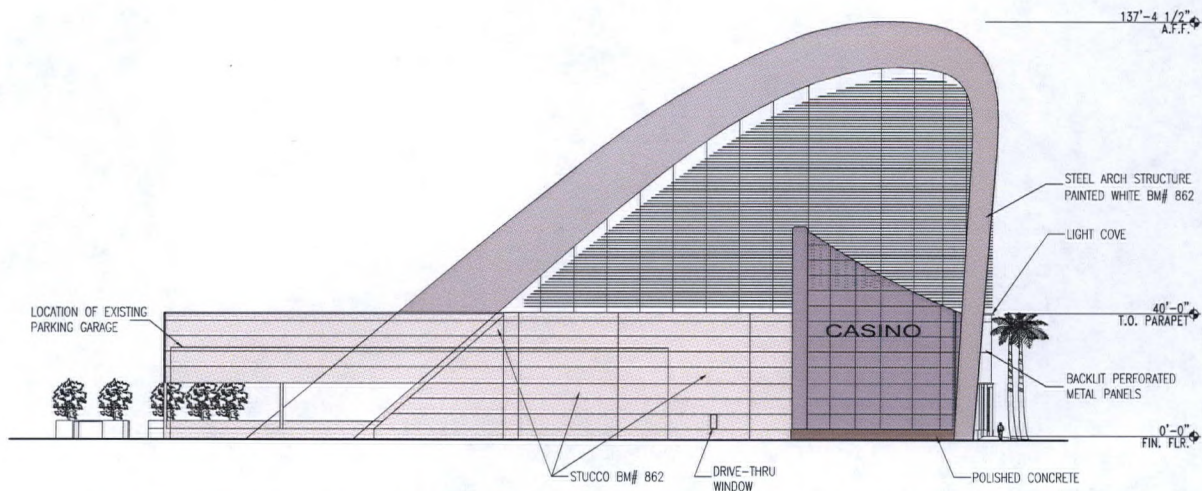


PROJECT TITLE	SAHARA AND LAS VEGAS BLVD.		
DATE	8/10/2009		
SCALE	1" = 8'-0"		
SHEET NO.	A2.1		
PROJECT MANAGER	George Rainhart, AIA	JOB NO.	0108
DRAWN BY	JCS		
SHEET TITLE	NORTH ELEVATION		

GEORGE RAINHART, ARCHITECT AND ASSOCIATES P.C.
 2325 SAN PEDRO NE., SUITE 2-B
 ALBUQUERQUE, NEW MEXICO 87110
 PHONE (505) 884-9110 FAX (505) 837-9877

REV	DATE	BY	REVISION
VAR-34308			WVR-34311
SUP-34309			SUP-34310
REVISED			SDR-34306
07/09/09 PC			


BENJAMIN MOORE COLOR
#862

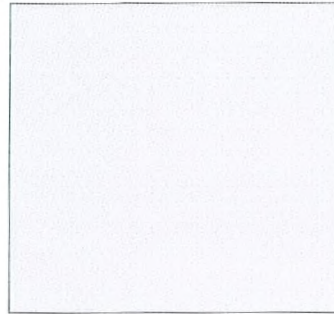

BRUSHED ALUMINUM WINDOW
WALL FRAMING



PERFORATED METAL PANEL
BRUSHED ALUMINUM
COLOR

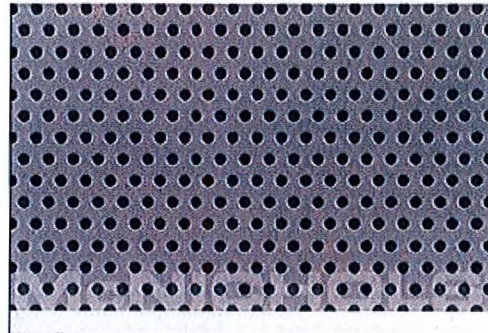

POLISHED CONCRETE



RECEIVED
APR 24 2009

VAR-34308 WVR-34311
SUP-34309 SUP-34310
SDR-34306 06/11/09 PC