

**Subject Parcel**  
163-03-101-001

**Fire Station**  
900 S. Durango Dr


**Police Station**  
9850 W. Cheyenne Ave

**Potential Police Station**  
Buffalo/Westcliff

**RECEIVED**  
JUL 23 2009



PLANNING & DEVELOPMENT  
CITY OF LAS VEGAS  
3450 LAS VEGAS BLVD., SUITE 200  
LAS VEGAS, NV 89169  
702-258-0001  
Printed July 1, 2009

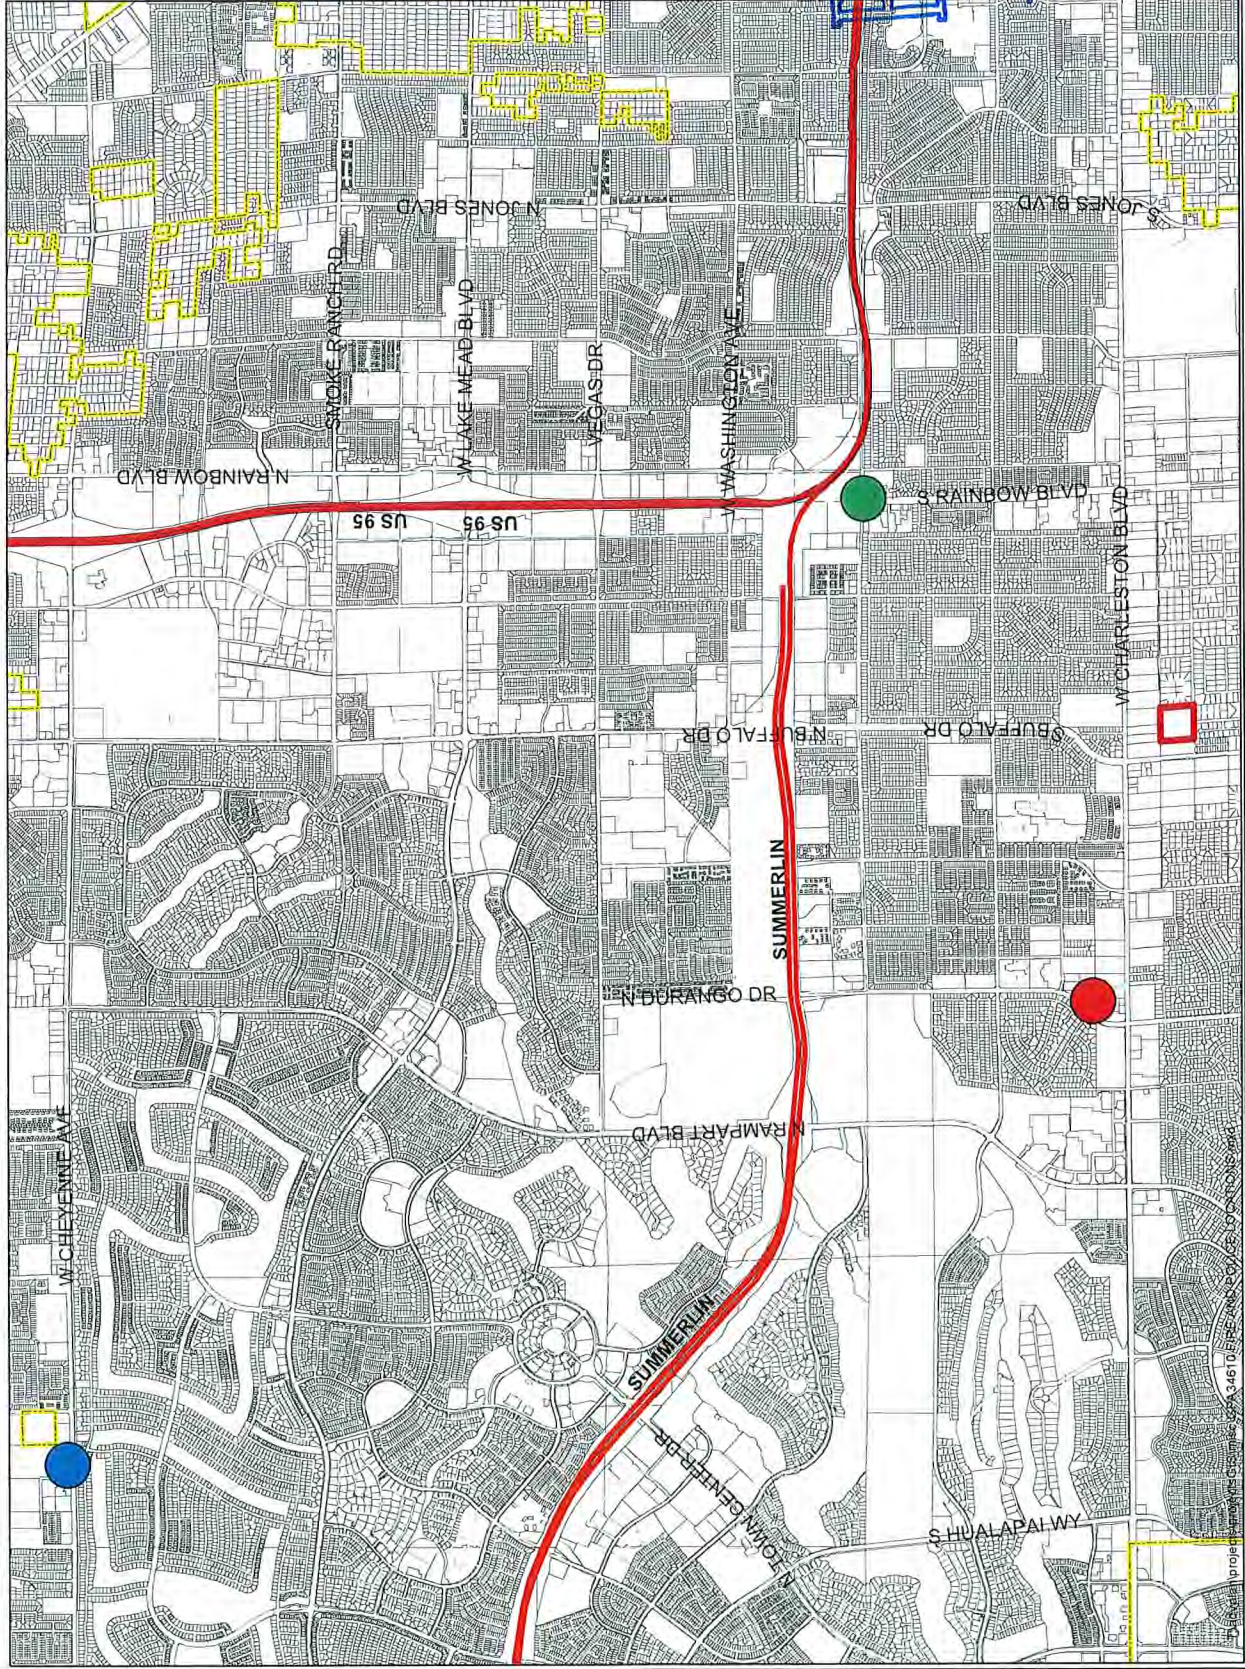

Submitted after final agenda

Date

Item

7.23.09 PC