






VICINITY MAP

EXISTING PARKING - 322 SPACES

THIS PARKING LOT IS COMPRISED OF ASSESSOR PARCEL NUMBERS
 139-33-302-026, 139-33-302-027, 139-33-302-028, 139-33-302-029,
 139-33-302-030, 139-33-302-031 AND 139-33-302-032.

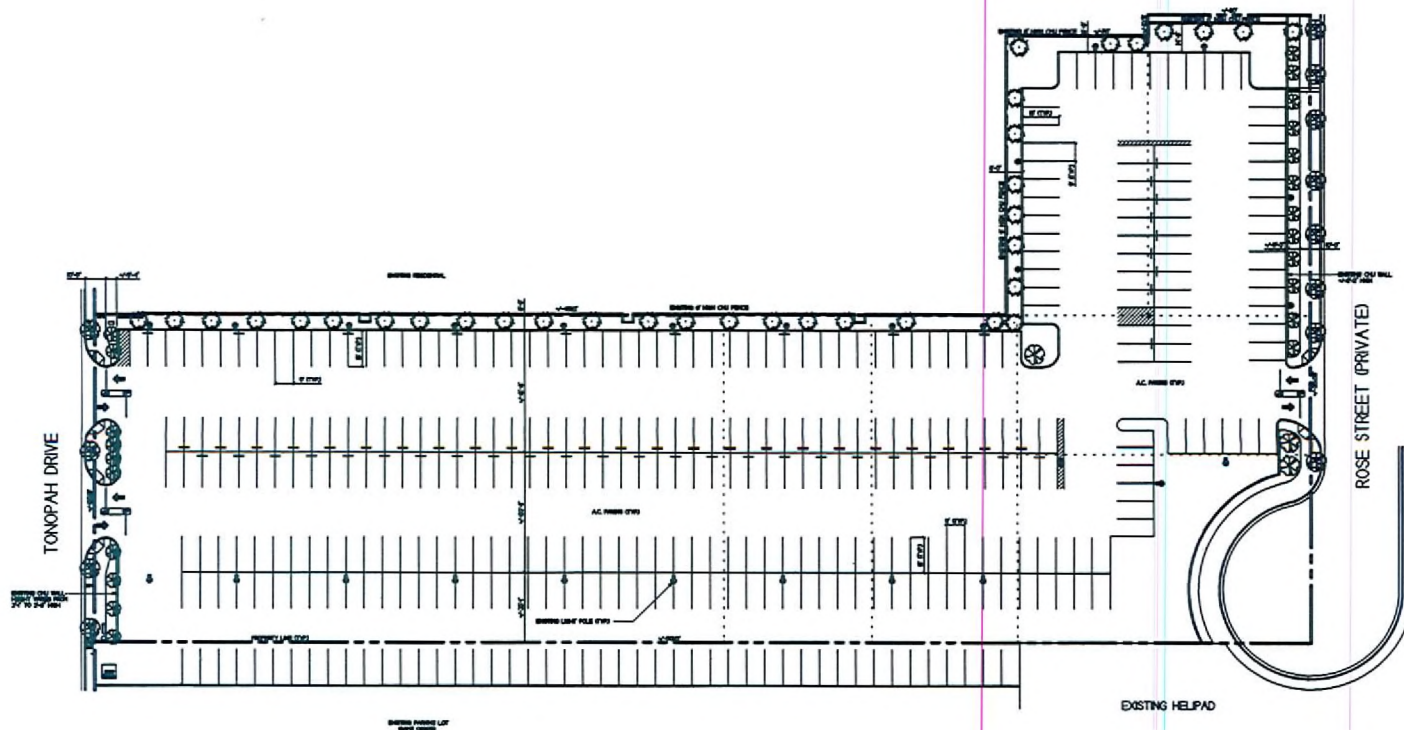

EXISTING PARKING LOT PLAN

1" = 30'



SDR-34997
08/13/09 PC

RECEIVED

JUN 25 2009

NED COLE, AIA,
ARCHITECT, INC.
 8401 ROSAR STREET
 LAS VEGAS, NEVADA 89181
 Scale 1 : 1139 13/16"=1'-0"

VALLEY HOSPITAL PARKING LOT
 for AFFORDABLE CONCEPTS, INC.
 Project: 09101AR1.grd -- 08/24/2009 -- 03:24 PM --

EXISTING
PARKING LOT PLAN
 G:\Weds_Backup\Lump_Drive_Files_20090619\Projects\09101AR1.grd


6-24-09
 09-10

IA

NOTE: THE SIX PARCELS WHICH COMPRISE THIS PARKING LOT WILL BE COMBINED TO FORM ONE LOT IN ORDER TO AVOID A MULTITUDE OF VARIANCES OR WAIVERS RELATIVE TO SETBACKS, PROPERTY LINE LANDSCAPING, ETC.

THIS PARKING LOT IS COMPRISED OF ASSESSOR PARCEL NUMBERS 139-33-302-026, 139-33-302-027, 139-33-302-028, 139-33-302-029, 139-33-302-030, 139-33-302-031 AND 139-33-302-032.

248 VEHICLE PARKING SPACES
PLUS 4 BICYCLE PARKING SPACES

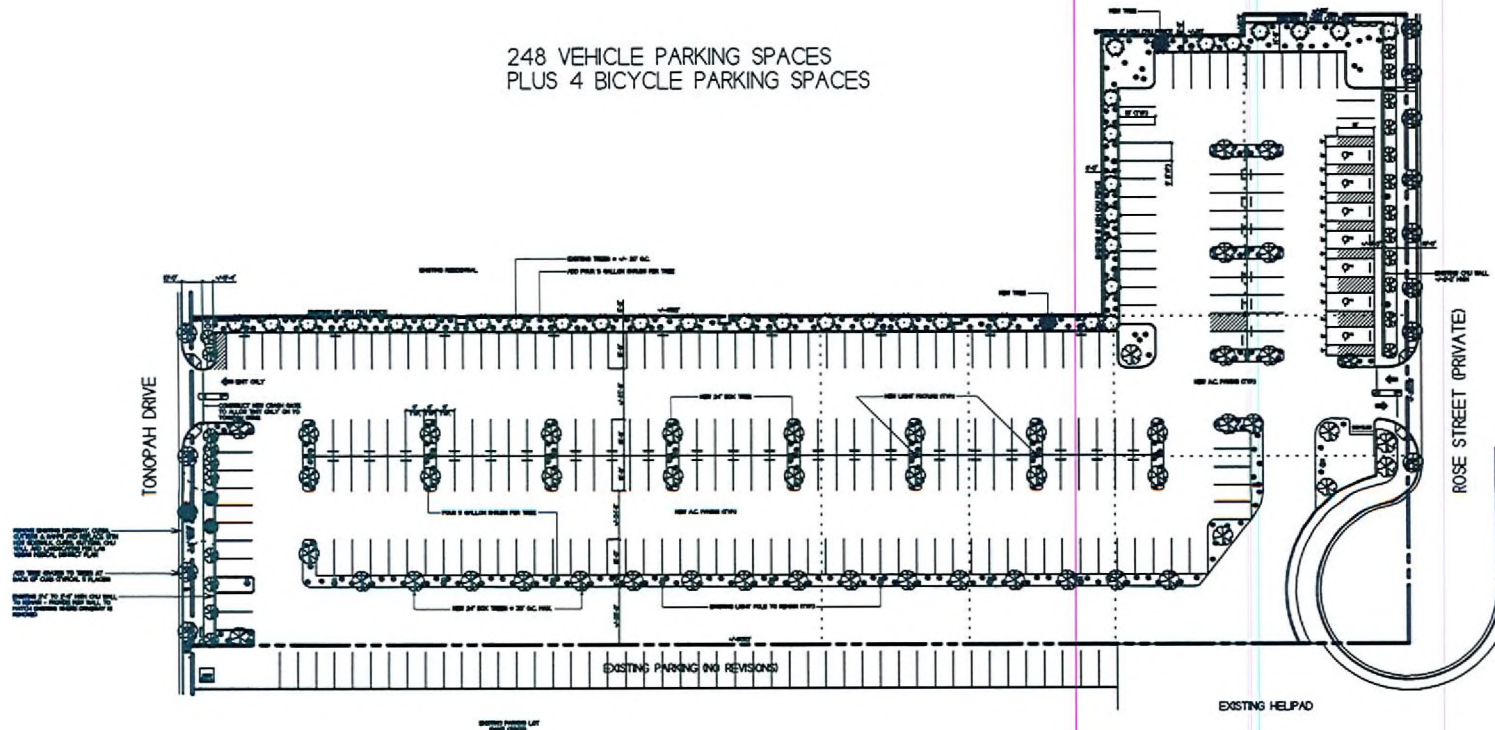

PROPOSED PARKING LOT PLAN

1" = 30'



SDR-34997
08/13/09 PC

RECEIVED

JUN 25 2009

RED COLE, AIA,
ARCHITECT, INC.
4401 FOGARTY STREET
LAS VEGAS, NEVADA 89101
Scale 1" = 1139' 1/3" 1/32" 1/32"

VALLEY HOSPITAL PARKING LOT
for AFFORDABLE CONCEPTS, INC.
PROJECT NAME
PROJECT TITLE
G:\weds_Backup\Lump_Drive_Files_20090619\Projects\09101BRT.gxd -- 06/24/2009 -- 03:43 PM --

PROPOSED
PARKING LOT PLAN
G:\weds_Backup\Lump_Drive_Files_20090619\Projects\09101BRT.gxd -- 06/24/2009 -- 03:43 PM --

6-24-09
09-10


IB

PLANT MATERIAL SCHEDULE

	50-24" Box	Acacia Stenophylla
	2-24" Box	Pinus Eldarica
	88-5 Gal	Dasylium Wheeleri
	89-5 Gal	Hesperaloe Parviflora 'Red'
	18-5 Gal	Leucophyllum Zygophyllum
	73-5 Gal	Senna (Cassia) Nemophila
	59-5 Gal	Acacia Redolens 'Desert Carpet'
14,900 Sf		D. G. 1/2" Screened, color: Palomino Coral

248 VEHICLE PARKING SPACES
PLUS 4 BICYCLE PARKING SPACES

THIS PARKING LOT IS COMPRISED OF ASSESSOR PARCEL NUMBERS
139-33-302-026, 139-33-302-027, 139-33-302-028, 139-33-302-029,
139-33-302-030, 139-33-302-031 AND 139-33-302-032.

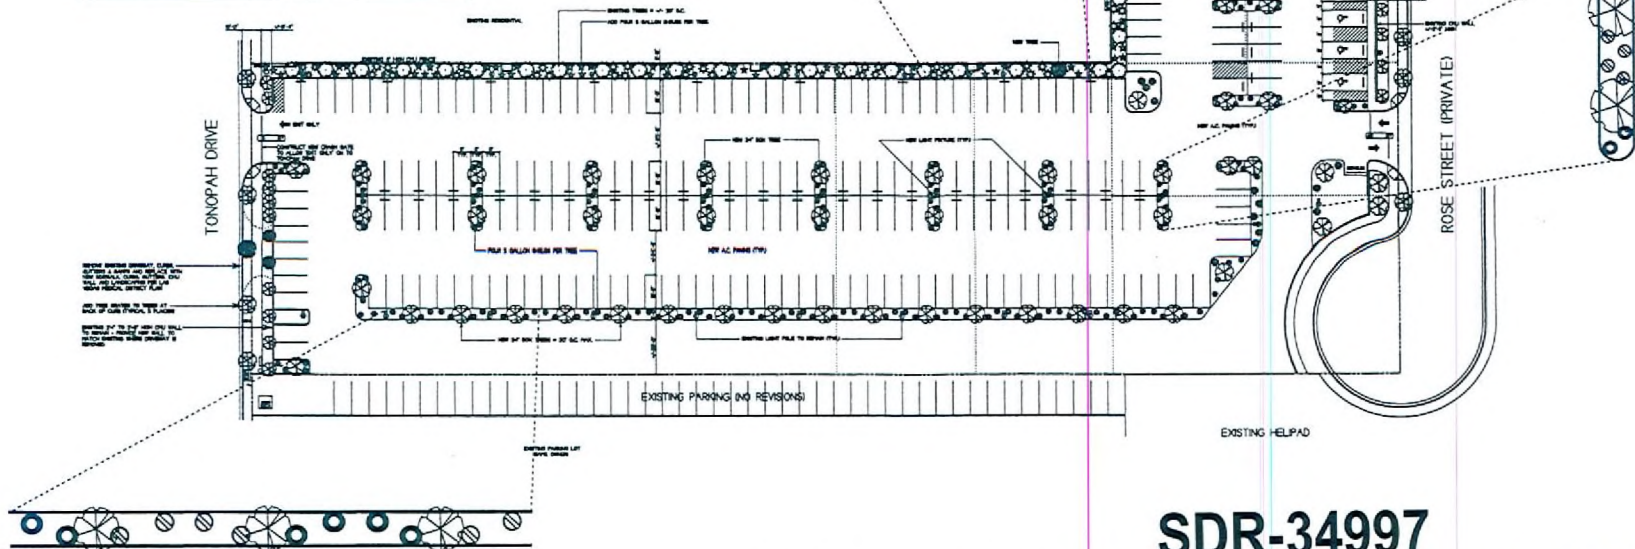

PROPOSED PARKING LOT PLAN

1" = 30'



SDR-34997

08/13/09 PC

RECEIVED

JUN 25 2009

LANDSCAPE PLAN

NED COLE, A.I.A.
ARCHITECT, INC.
4401 FOGAR STREET
LAS VEGAS, NEVADA 89101
PH 702-796-4500 FAX 702-796-5442

PROJECT NAME
VALLEY HOSPITAL PARKING LOT
for AFFORDABLE CONCEPTS, INC.
LAS VEGAS, NEVADA

SHEET TITLE
PROPOSED
PARKING LOT PLAN

DATE
6-3-09
09-10

IB