






VICINITY MAP

EXISTING PARKING - 322 SPACES

THIS PARKING LOT IS COMPRISED OF ASSESSOR PARCEL NUMBERS
 139-33-302-026, 139-33-302-027, 139-33-302-028, 139-33-302-029,
 139-33-302-030, 139-33-302-031 AND 139-33-302-032.

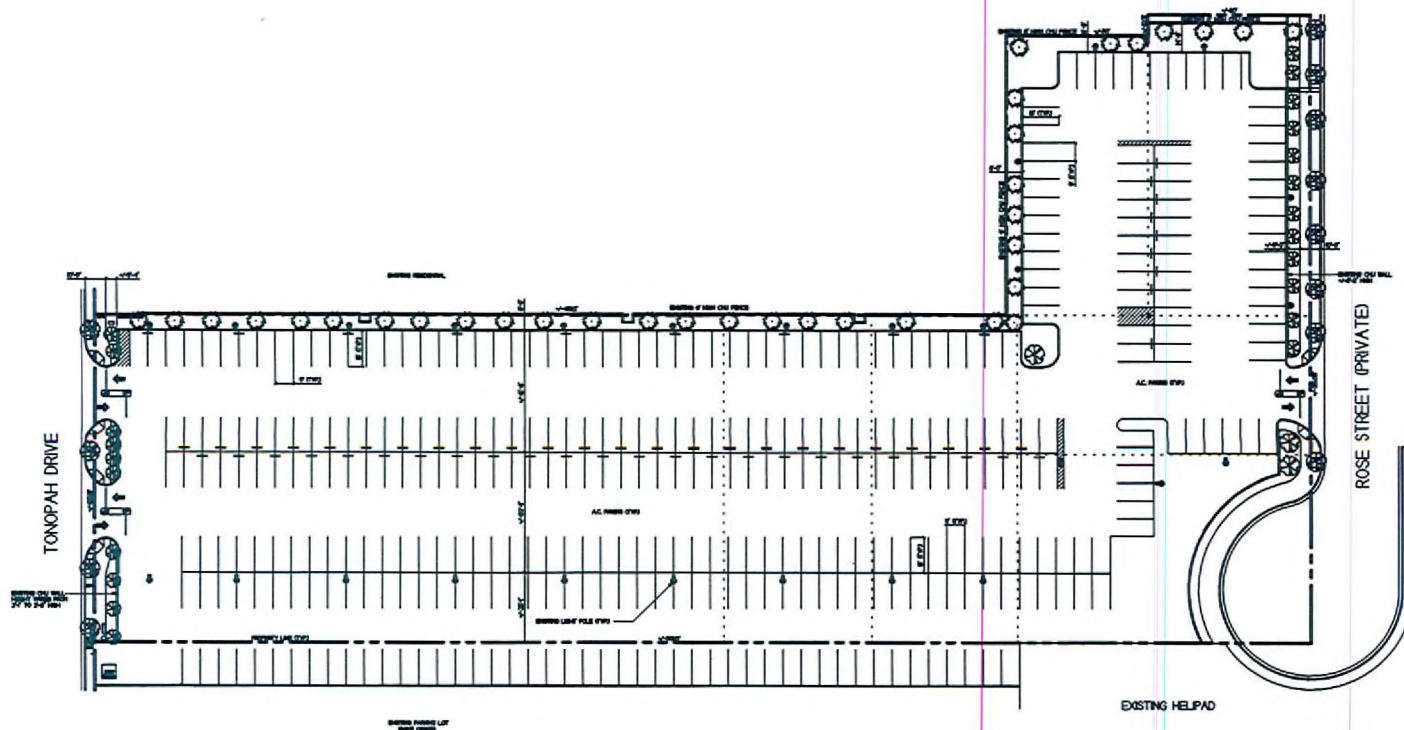

EXISTING PARKING LOT PLAN

1" = 30'



SDR-34997
08/13/09 PC

RECEIVED

JUN 25 2009

NED COLE, AIA,
ARCHITECT, INC.
 8401 ROSAR STREET
 LAS VEGAS, NEVADA 89181
 Scale 1 : 1139 13/16"=1'-0"

VALLEY HOSPITAL PARKING LOT
 for AFFORDABLE CONCEPTS, INC.
 PROJECT NAME
 PROJECT FILE: 20090619Projects\0910\1AR1.grd -- 08/24/2009 -- 03:24 PM --

EXISTING
PARKING LOT PLAN
 SHEET TITLE
 G:\Weds_Backup\Lump_Drive_Files_20090619Projects\0910\1AR1.grd -- 08/24/2009 -- 03:24 PM --


6-24-09
 09-10

IA

NOTE: THE SIX PARCELS WHICH COMPRISE THIS PARKING LOT WILL BE COMBINED TO FORM ONE LOT IN ORDER TO AVOID A MULTITUDE OF VARIANCES OR WAIVERS RELATIVE TO SETBACKS, PROPERTY LINE LANDSCAPING, ETC.

THIS PARKING LOT IS COMPRISED OF ASSESSOR PARCEL NUMBERS 139-33-302-026, 139-33-302-027, 139-33-302-028, 139-33-302-029, 139-33-302-030, 139-33-302-031 AND 139-33-302-032.

248 VEHICLE PARKING SPACES
PLUS 4 BICYCLE PARKING SPACES

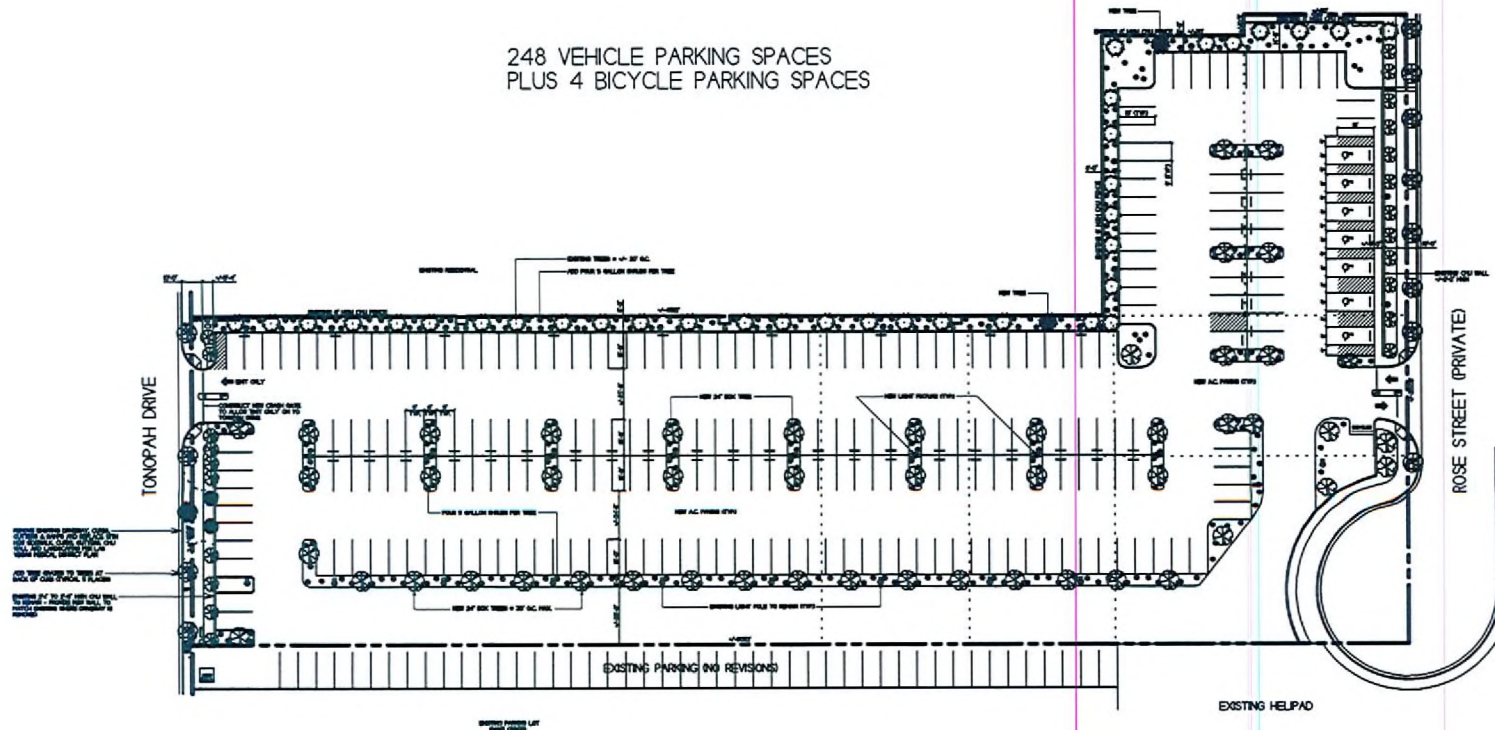

PROPOSED PARKING LOT PLAN

1" = 30'



SDR-34997
08/13/09 PC

RECEIVED

JUN 25 2009

MED COLL, AIA,
ARCHITECT, INC.
4401 FOGART STREET
LAS VEGAS, NEVADA 89101
Scale 1" = 1139' 1/3" 1/3" 1/3"

VALLEY HOSPITAL PARKING LOT
for AFFORDABLE CONCEPTS, INC.
PROJECT NAME
PROJECT TITLE
G:\Woods_Backup\Lump_Drive_Files_20090619\Projects\09101BRT.gxd -- 06/24/2009 -- 03:43 PM --

PROPOSED
PARKING LOT PLAN
G:\Woods_Backup\Lump_Drive_Files_20090619\Projects\09101BRT.gxd -- 06/24/2009 -- 03:43 PM --

6-24-09
09-10


IB

PLANT MATERIAL SCHEDULE

	Box	Acacia Stenophylla
	Box	Pinus Eldarica
		Dasylium Wheeleri
		Hesperaloe Parviflora 'Red'
		Leucophyllum Zygophyllum
		Senna (Cassia) Nemophila
		Acacia Redolens 'Desert Carpet'
14,900 Sf D. 6, 1/2\" data-bbox="100 487 277 504"/>		

248 VEHICLE PARKING SPACES
PLUS 4 BICYCLE PARKING SPACES

THIS PARKING LOT IS COMPRISED OF ASSESSOR PARCEL NUMBERS
139-33-302-026, 139-33-302-027, 139-33-302-028, 139-33-302-029,
139-33-302-030, 139-33-302-031 AND 139-33-302-032.

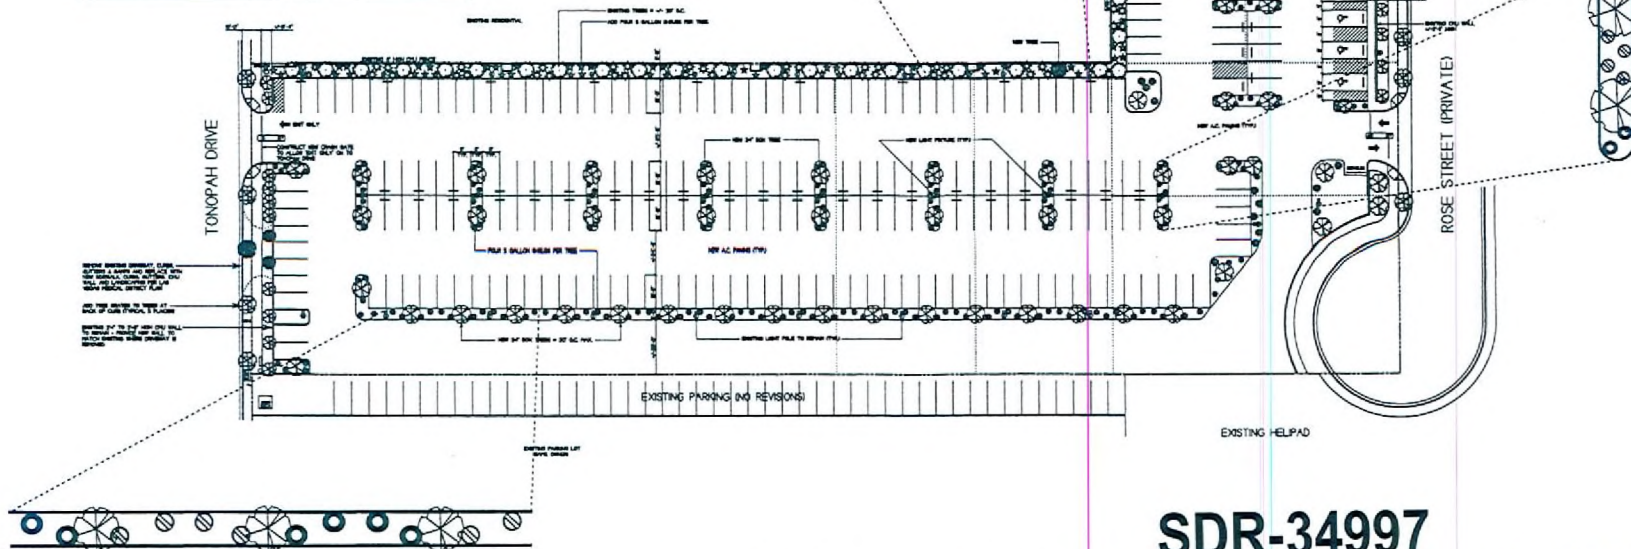

PROPOSED PARKING LOT PLAN

1" = 30'



SDR-34997
08/13/09 PC

RECEIVED

JUN 25 2009

LANDSCAPE PLAN

NED COLE, A.I.A.
ARCHITECT, INC.
4401 FOGAR STREET
LAS VEGAS, NEVADA 89101
PH 702-796-4400 FAX 702-796-4404

PROJECT NAME
VALLEY HOSPITAL PARKING LOT
for AFFORDABLE CONCEPTS, INC.
LAS VEGAS, NEVADA

SHEET TITLE
PROPOSED
PARKING LOT PLAN

DATE
6-3-09
09-10

IB