

PLANNING & DEVELOPMENT DEPARTMENT

STATEMENT OF FINANCIAL INTEREST

Case Number: **SDR-34794** | APN: 13929704026

Name of Property Owner: GEORGE T. LOPEZ

Name of Applicant: GEORGE T. LOPEZ

Name of Representative: _____

To the best of your knowledge, does the Mayor or any member of the City Council or Planning Commission have any financial interest in this or any other property with the property owner, applicant, the property owner or applicant's general or limited partners, or an officer of their corporation or limited liability company?

_____ Yes


_____ **X** _____ No

If yes, please indicate the member of the City Council or Planning Commission who is involved and list the name(s) of the person or persons with whom the City Official holds an interest. Also list the Assessor's Parcel Number if the property in which the interest is held is different from the case parcel.

City Official: _____

Partner(s): _____


APN: _____

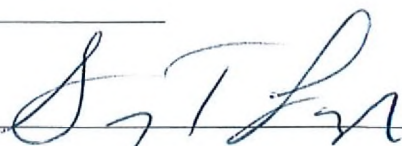Signature of Property Owner: 

Print Name: GEORGE T. LOPEZ


Subscribed and sworn before me

This 08 day of JUNE, 2009

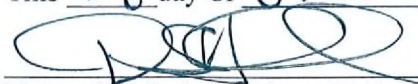
Notary Public in and for said County and State



SITE PLAN
FOR
AMALGAMATED SAFETY
APN # 139-29-704-026

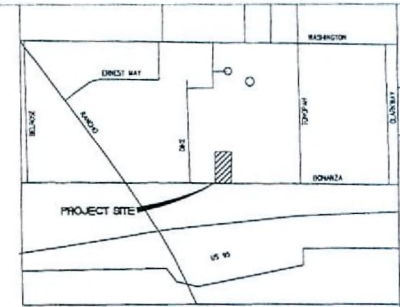

SCALE 1" = 20'

LEGEND


---	PROPERTY LINE
---	BUILDING LINE
---	CENTERLINE
---	EXISTING CMU WALL
---	EXISTING CURB AND GUTTER
N.A.P.	NOT A PART
A.P.N.	ASSESSOR'S PARCEL NUMBER
---	EXISTING PARKING BUMPER
---	EXISTING TREE

SITE DATA

OWNER: GEORGE T. LOPEZ
PROPERTY ADDRESS: 2222 W. BONANZA RD. LV, NV. 89106
EX. ZONE: C-1 (LIMITED COMMERCIAL)
EX. LAND USE: C-1 COMMERCIAL MANUFACTURING
PROPOSED LAND USE: MIXED USE INDUSTRIAL

	BUILDING AREA	PARKING REQUIRED	PARKING PROVIDED
EX. OFFICE BUILDING	2,181 SQ. FT.	7	8
EX. WAREHOUSE	2,511 SQ. FT.	3	3
TOTAL		10	10 (1 HANDICAP)

A.P.N.: 139-29-704-026
GEORGE T. LOPEZ
40,855 sq.ft.
(0.97 ACRES)
20040701:02929

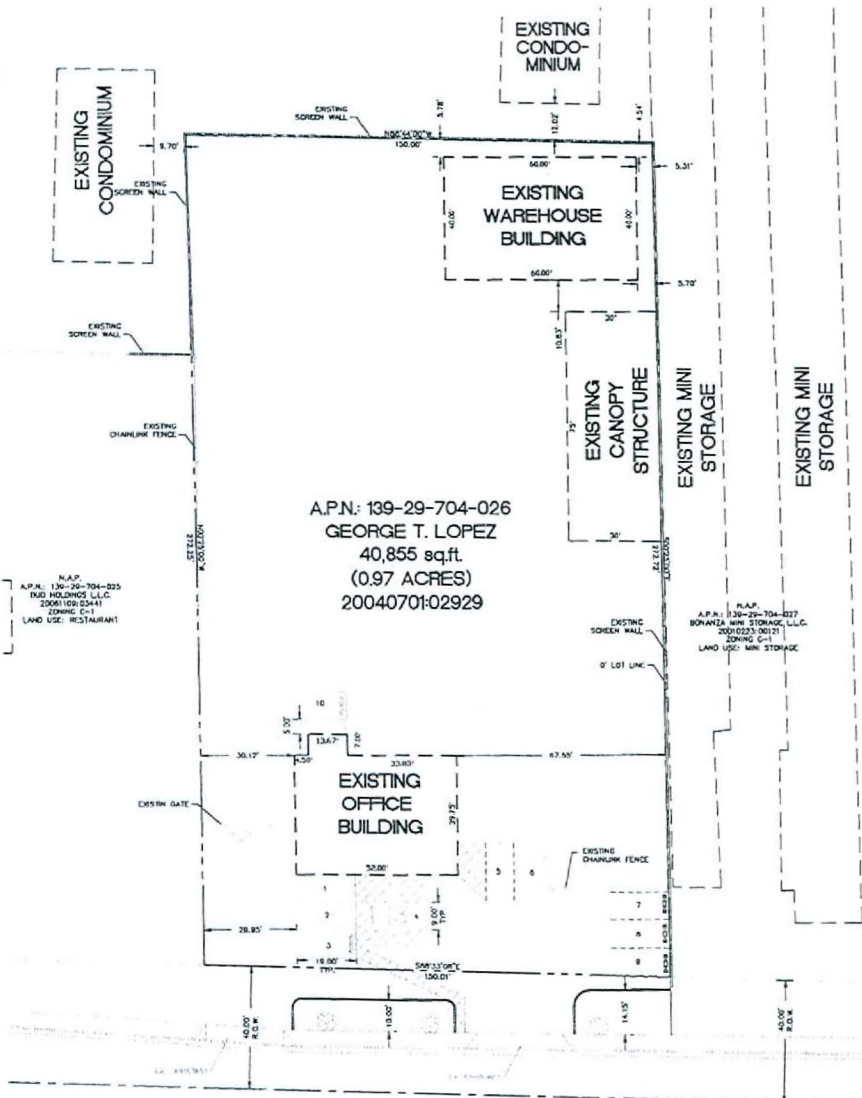

BONANZA ROAD

RECEIVED

SDR-34794

JUL 31 2009

REVISED


08/27/09 PC

AMALGAMATED SAFETY
SITEPLAN

SHEET
S 1
1 OF 1

SCALE: 1/4" = 1'

WAREHOUSE FLOORPLAN
FOR
AMALGAMATED SAFETY
APN # 139-29-704-026

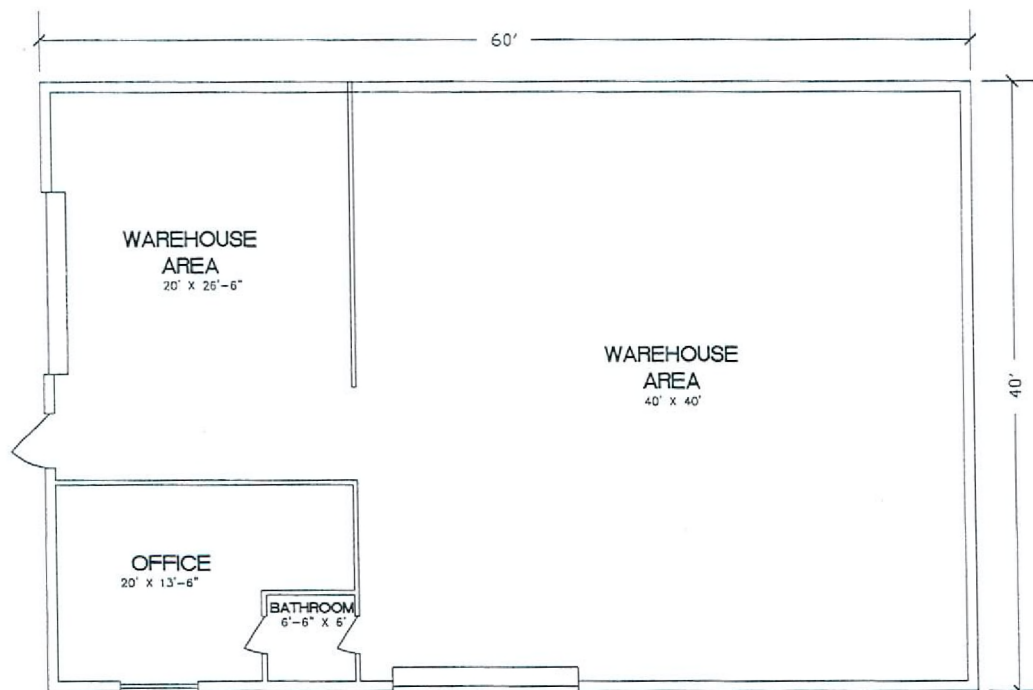

RECEIVED

JUL 31 2009

SDR-34794

REVISED
08/27/09 PC

AMALGAMATED SAFETY

FLOORPLAN


SHEET

FP 2

1 OF 1

SCALE: 3/8" = 1'

OFFICE FLOORPLAN
FOR
AMALGAMATED SAFETY
APN # 139-29-704-026

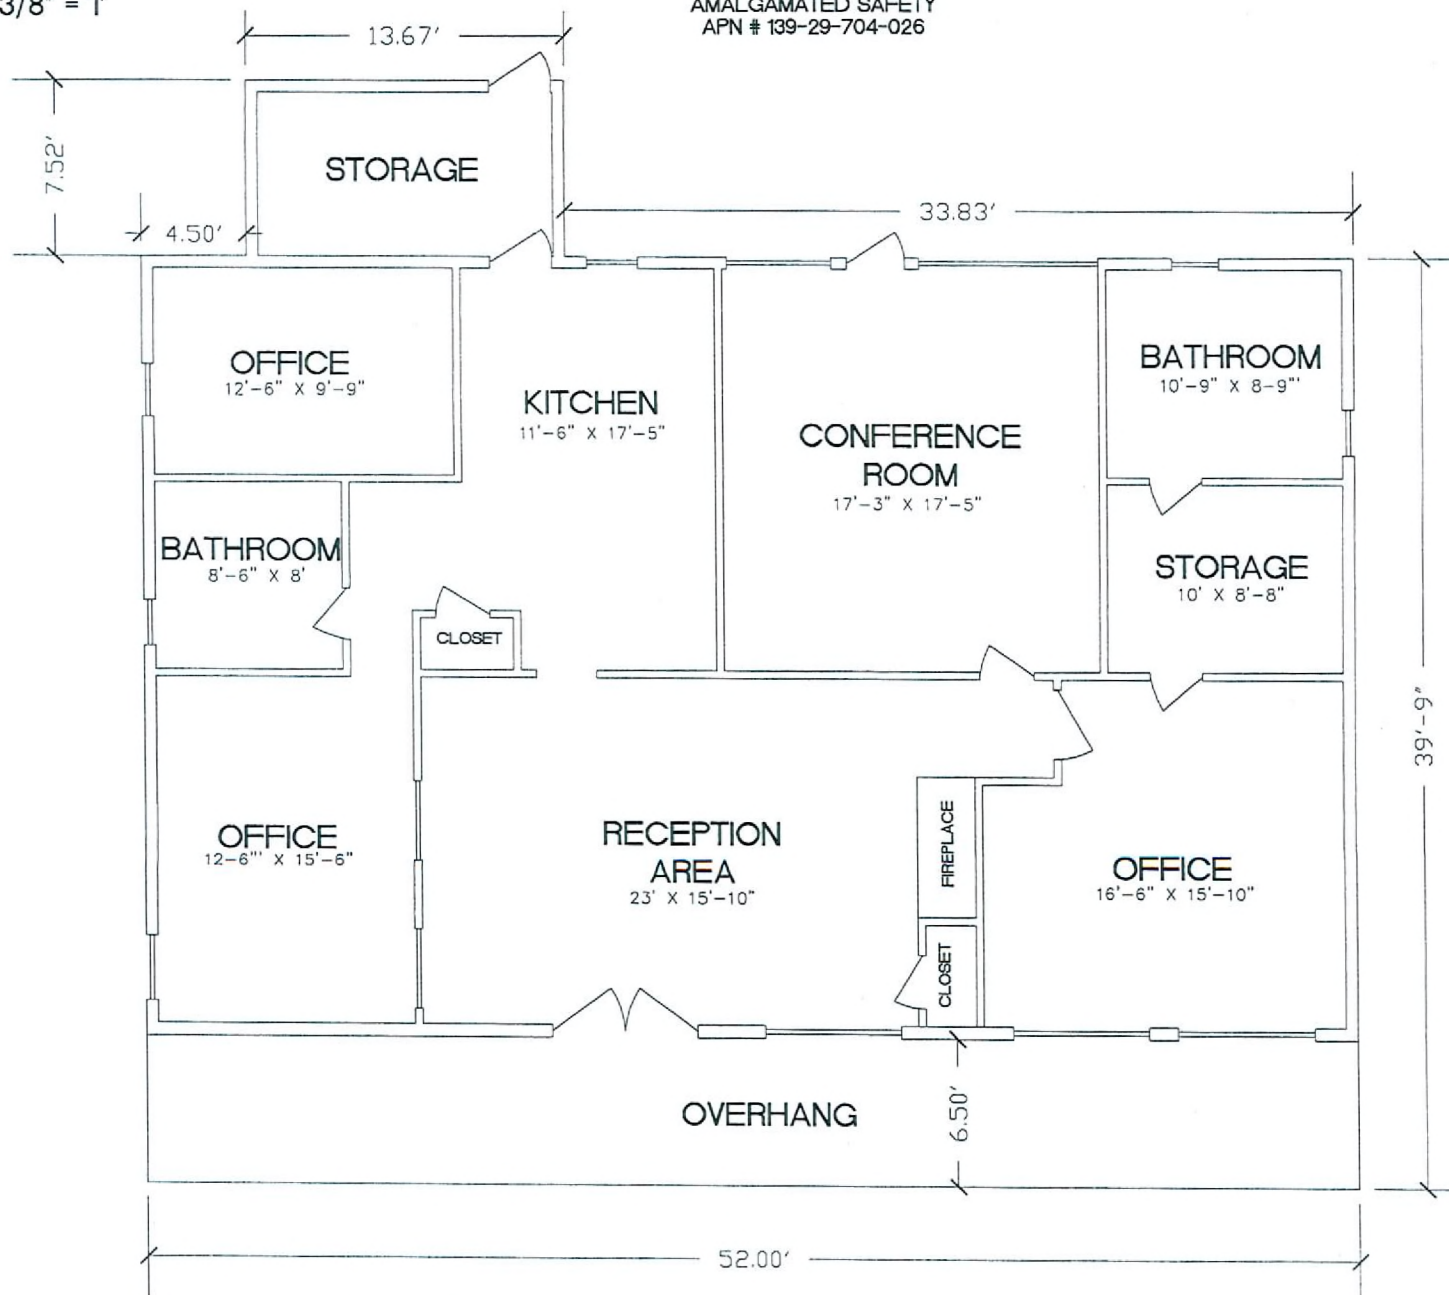

RECEIVED

JUL 31 2009

SDR-34794

REVISED

08/27/09 PC

AMALGAMATED SAFETY

FLOORPLAN

SHEET

FP 1

1 OF 1