




SEP 24 2009

No document, including this drawing and/or plan, is to be reproduced or transmitted in any form or by any means, electronic, mechanical, photocopying, recording, or by any information storage and retrieval system, without the prior written permission of the Architect. This document is the property of the Architect and is to be used only for the project and site for which it was prepared. It is not to be used for any other project, site, or purpose without the prior written permission of the Architect. The Architect assumes no responsibility for the accuracy or completeness of the information provided by the client or for the results of the use of this document by the client or for the results of the use of this document by any third party. The Architect assumes no responsibility for the accuracy or completeness of the information provided by the client or for the results of the use of this document by the client or for the results of the use of this document by any third party.

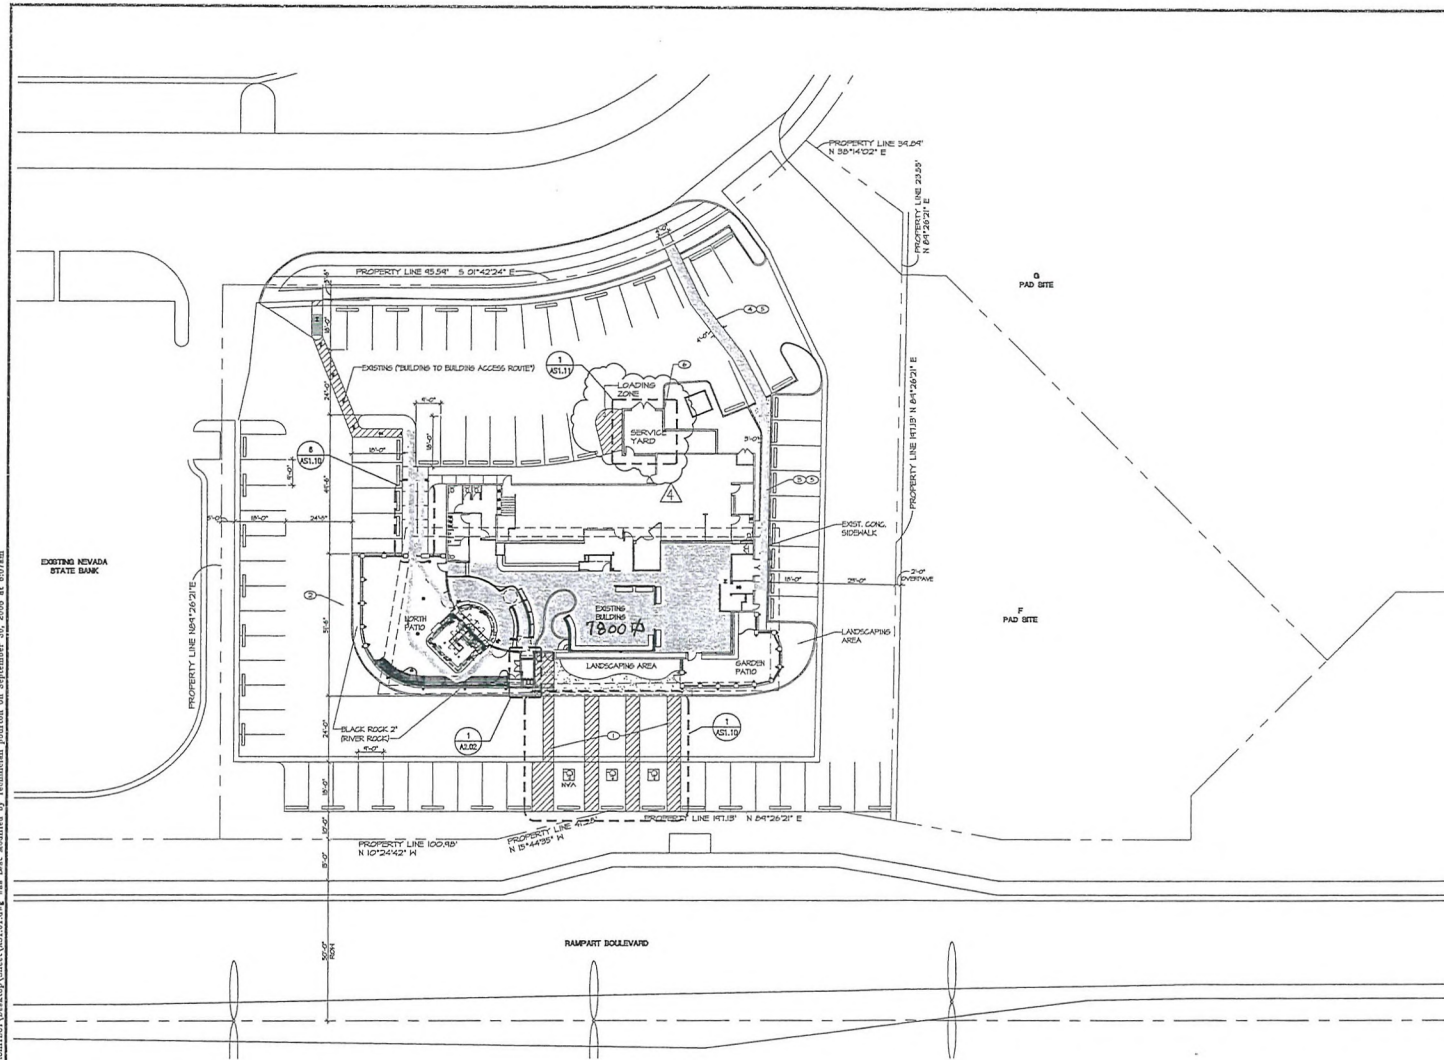

1 SITE PLAN
SCALE: 1"=20'-0"



SUP-36172
11/19/09 PC

SITE PLAN KEY NOTES

1. NEW LOCATION FOR ADA PARKING STALL.

PARKING:

- 71 REGULAR STALLS (ON PROPERTY)
- 2 ADA REGULAR STALLS
- 1 ADA VAN STALL
- 74 TOTAL STALLS (ON PROPERTY)

2. NEW BUILDING TO BUILDING ACCESS ROUTE.

NOTE:

ADDITIONAL PARKING IS BY SHARED USE AGREEMENT WITH THE SHOPPING CENTER PROPERTY.

3. NEW SLOPED CONCRETE SIDEWALK, UNIFORM SHAPE FROM EXISTING SIDEWALK CONNECTION POINT TO TOP OF ASPHALT AT PARALLEL.

4. FENCE STAIRS TO MATCH EXISTING AT R.E. CORNER OF PROPERTY.

5. ACCESSIBLE ROUTE TO PUBLIC WAY WITH RAMPING SLOPE NOT EXCEEDING 8% OR CROSS-SLOPE NOT EXCEEDING 2%.

6. REFUSE AREA WITH ENCLOSURE COVER.



RECEIVED
SEP 24 2009

A SHELL REMODEL FOR:
RESTAURANT
1050 S. RAMPART BLVD.
LAS VEGAS, NV 89145

ESTAR ARCHITECTS
ARCHITECTURE+PLANNING+INTERIOR DESIGN
701 BRIDGE AVENUE SUITE 400 LAS VEGAS, NEVADA 89101
TEL: 702.778.8430
WWW.VEGPARCHITECTS.COM

DATE	DESCRIPTION	BY	CHK
01/08	DESIGN	1	13.01.01
01/08	DESIGN	2	13.01.01
01/08	DESIGN	3	13.01.01
01/08	DESIGN	4	13.01.01
01/08	DESIGN	5	13.01.01
01/08	DESIGN	6	13.01.01
01/08	DESIGN	7	13.01.01

AS1.01
SITE PLAN

CONSTRUCTION DOCUMENTS

This document, including the floor and ceiling plans, is an instrument of professional service prepared by the WSPH Architectural Group/Planners, Inc. / Engineer. This document may not be used or copied in whole or in part, for any purpose other than the specific project without the written consent of WSPH Architectural Group/Planners, Inc. / Engineer. WSPH Architectural Group/Planners, Inc. / Engineer is not responsible for any errors or omissions in this document. 

DR. NO.	DOOR SIZE		DOOR		FRAME		HDL. GROUP	REMARKS
	WIDTH	HEIGHT	THICK	TYPE	FIN	MAT	DET	
101	3'-0"	7'-3"	2"	C	ALUM.	FACT.	-	4
102A	3'-0"	8'-0"	-	B	ALUM.	FACT.	-	3
102B	3'-0"	8'-0"	-	B	ALUM.	FACT.	-	3
102C	3'-0"	8'-0"	-	B	ALUM.	FACT.	-	3
104	2'-0" (8'10")	8'-0"	1 3/4"	A	HM	PNT	HM	6
105	2'-0" (8'10")	7'-0"	1 3/4"	F	HD	STN	-	7
106	3'-0" (8'10")	10'-0"	2"	D	HD	STN	HM	1
107	3'-0"	7'-0"	1 3/4"	B	ALUM.	FACT.	ALUM.	2
108	3'-0"	7'-3"	2"	C	ALUM.	FACT.	HM	4
109	2'-0"	2'-0"	1 3/4"	-	-	-	-	-

ALUM. ALUMINUM
FACT. FACTORY
EXIST. EXISTING
FIN. FINISH
HGT. HEIGHT
MAT. MATERIAL
MTL. METAL
NAT. NATURAL
PNT. PAINT
PR. PAIR
STN. STAIN
HD. HOOD

ABBREVIATIONS

HALLS
FLOOR DRAIN
DOOR NUMBER

HALL TYPE
INTERIOR WALL ELEVATION
WINDOW TYPE

GENERAL NOTES


- KITCHEN EQUIPMENT VERIFY W/ KITCHEN CONSULTANT DRAWINGS. COORDINATE DRAINING LOCATIONS FOR PLUMBING DRAWINGS.
- KITCHEN EQUIPMENT SHOW FOR REFERENCE ONLY FOR MECHANICAL, PLUMBING & ELECTRICAL COORDINATION.
- CONTRACTOR SHALL VERIFY ALL EXISTING CONDITION IN FIELD PRIOR TO CONSTRUCTION & NOTIFY THE OWNER AND THE ARCHITECT OF ANY DISCREPANCIES.
- SLOPE FLOOR SLAB @ 1/8" @ 12" TOWARD FLR. DRAIN. COORDINATE W/ PLUMBING DRAWINGS FOR DRAIN LOCATION.

KEYED NOTES

- XXXX
- XXXX
- XXXX

WINDOW TYPE


SCALE: 1/4"=1'-0"

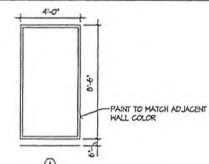

HARDWARE

- HARDWARE SET #1**
2 PAIR BUTTS, HEAVY DUTY
1 EXIT DEVICE
1 CLOSER W/ HOLD OPEN
1 SET FLUSH BOLTS
1 PULL / CUSTOM
1 PUSH / CUSTOM
2 KICK PLATES
1 THRESHOLD
1 SET SILENCERS
1 SET HEATHERSTRIPPINGS
1 DEAD BOLT
1 THRESHOLD
- HARDWARE SET #2**
EXISTING HARDWARE TO BE MOVED WITH DOOR.
CHANGE CYLINDER TO "BIST" TO MATCH NEW HARDWARE GROUPS
- HARDWARE SET #3**
ALL HARDWARE BY THE STOREFRONT MANUFACTURER. FINISH TO MATCH CLEAR ANODIZED COMPONENTS TO ALSO INCLUDE CLOSERS AND HEATHERSTRIPPINGS.
- HARDWARE SET #4**
2 PAIR BUTTS, HEAVY DUTY
1 EXIT DEVICE
1 SET SILENCERS
1 DEAD BOLT
- HARDWARE SET #5 / POCKET DOORS**
OVERHEAD TRACK
1 SET CARRIER GARS (TRACK RAILS)
1 CYLINDER W/ HOOKED FRAME CATCH
1 SET HEATHER STRIPPINGS
- HARDWARE SET #6**
1 1/2 PAIR BUTTS, HEAVY DUTY
1 LATCH SET
1 SET SILENCERS
1 SET HEATHERSTRIPPINGS
1 THRESHOLD
- HARDWARE SET #7**
2 PAIR BUTTS, HEAVY DUTY
1 EXIT DEVICE
1 CLOSER W/ HOLD OPEN
1 SET SILENCERS
1 DEAD BOLT

DOOR TYPES

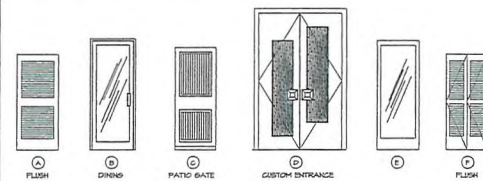

RECEIVED
SEP 24 2009

SUP-36172
11/19/09 PC

1 FLOOR PLAN

SCALE: 1/8"=1'-0"

ESTAR ARCHITECTS
ARCHITECTURE • PLANNING • INTERIOR DESIGN
701 BRIDGER AVENUE SUITE 400 LAS VEGAS, NEVADA 89101
TELEPHONE: (702) 797-8430
WWW.VEGNARCHITECTS.COM

A SHELL REMODEL FOR:
RESTAURANT
1050 S. RAMPART BLVD.
LAS VEGAS, NV 89145

DATE	REVISION	BY	CHKD
12/15/08	1	WSPH	WSPH
12/16/08	2	WSPH	WSPH
12/17/08	3	WSPH	WSPH
12/18/08	4	WSPH	WSPH
12/19/08	5	WSPH	WSPH
12/20/08	6	WSPH	WSPH
12/21/08	7	WSPH	WSPH

A2.01
FLOOR PLAN

CONSTRUCTION DOCUMENTS