



PLANNING & DEVELOPMENT DEPARTMENT

STATEMENT OF FINANCIAL INTEREST

Case Number: **SUP-40087** APN: 138-32-601-003
Name of Property Owner: Great Wash Park LLC
Name of Applicant: Great Wash Park LLC, Tivoli Village At Queensridge
Name of Representative: Brwon Brown & Premsrirut - Contact Lora Dreja

To the best of your knowledge, does the Mayor or any member of the City Council or Planning Commission have any financial interest in this or any other property with the property owner, applicant, the property owner or applicant's general or limited partners, or an officer of their corporation or limited liability company?

☐ Yes

☒ No

If yes, please indicate the member of the City Council or Planning Commission who is involved and list the name(s) of the person or persons with whom the City Official holds an interest. Also list the Assessor's Parcel Number if the property in which the interest is held is different from the case parcel.

City Official: _____

Partner(s): _____

APN: _____


Signature of Property Owner: _____

Print Name: Todd D. Davis


Subscribed and sworn before me

This 19th day of October, 20 10

Cynthia Callegaro
Notary Public in and for said County and State
Cynthia Callegaro

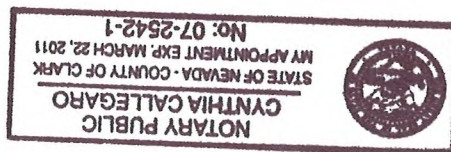

Revised 11-14-06

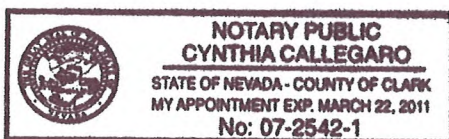

\\depot\Application Packet\Statement of Financial Interest.pdf

RECEIVED
OCT 26 2010
City of Las Vegas

PLANNING & DEVELOPMENT DEPARTMENT

APPLICATION / PETITION FORM

Application/Petition For: Special Use Permit for Liquor Establishment (Supper Club)

Project Address (Location) within Tivoli Village, 400 S. Rampart Boulevard, Suite 190

Project Name Silk Proposed Use Supper Club

Assessor's Parcel #(s) 138-32-601-003 Ward # 2 - Wolfson

General Plan: existing GC proposed GC Zoning: existing C - 2 proposed C - 2

Back Area - 2,617 sqft Front Area - 3,803 sqft

Commercial Square Footage Total sqft - 6,420 Floor Area Ratio See SUP - 5853

Gross Acres 29 + Lots/Units N/A Density N/A

Additional Information Subject Use Permit is on a portion of a 29 acre C - 2 zoned parcel that holds a mixed use permit SUP - 5853. See also Ordinance 6013.

PROPERTY OWNER Great Wash Park LLC Contact Vickie DeHart
Address 9755 West Charleston Boulevard Phone: (702) 946-6930 Fax: (702) 940-6931
City Las Vegas State Nevada Zip 89117
E-mail Address vickie@ehbinc.com

APPLICANT Great Wash Park LLC - Tivoli Village at Queensridge Contact Cynthia Callegaro
Address 1215 South Fort Apache Road, Suite 240 Phone: (702) 946-6680 Fax: (702) 946-6681
City Las Vegas State Nevada Zip 89117
E-mail Address ccallegaro@ehbinc.com

REPRESENTATIVE Brown Brown & Premsrut Contact Lora Dreja
Address 520 South Fourth Street Phone: (702) 384-5563 Fax: (702) 385-1023
City Las Vegas State Nevada Zip 89101
E-mail Address lora@brownlawlv.com

Property Owner Signature* [Signature]

* An authorized agent may sign in lieu of the property owner for Final Maps, Tentative Maps, and Parcel Maps.

Print Name Todd D. Davis


Subscribed and sworn before me

This 19th day of October, 20 10

Cynthia Callegaro

Notary Public in and for said County and State

Revised 10/27/08

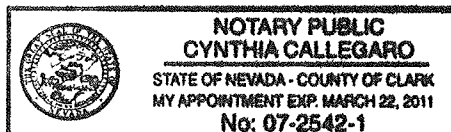

FOR DEPARTMENT USE ONLY


Case #	<u>SUP - 40087</u>
Meeting Date:	<u>12-16-10</u>
Total Fee:	<u>1280.00</u>
Date Received:	<u>10-26-10</u>
Received By:	<u>F.S.</u>

*The application will not be deemed complete until the submitted materials have been reviewed by the Planning and Development Department for consistency with applicable sections of the Zoning Ordinance.


F:\depot\Application Packet\A Application Form.pdf

SITE PLAN

SILK
Tivoli Village at Queensridge
(The Village at Queensridge)
400 S. Rampart Ste. 190
Las Vegas, NV 89145
A Portion of A.P.N. 138-32-601-00

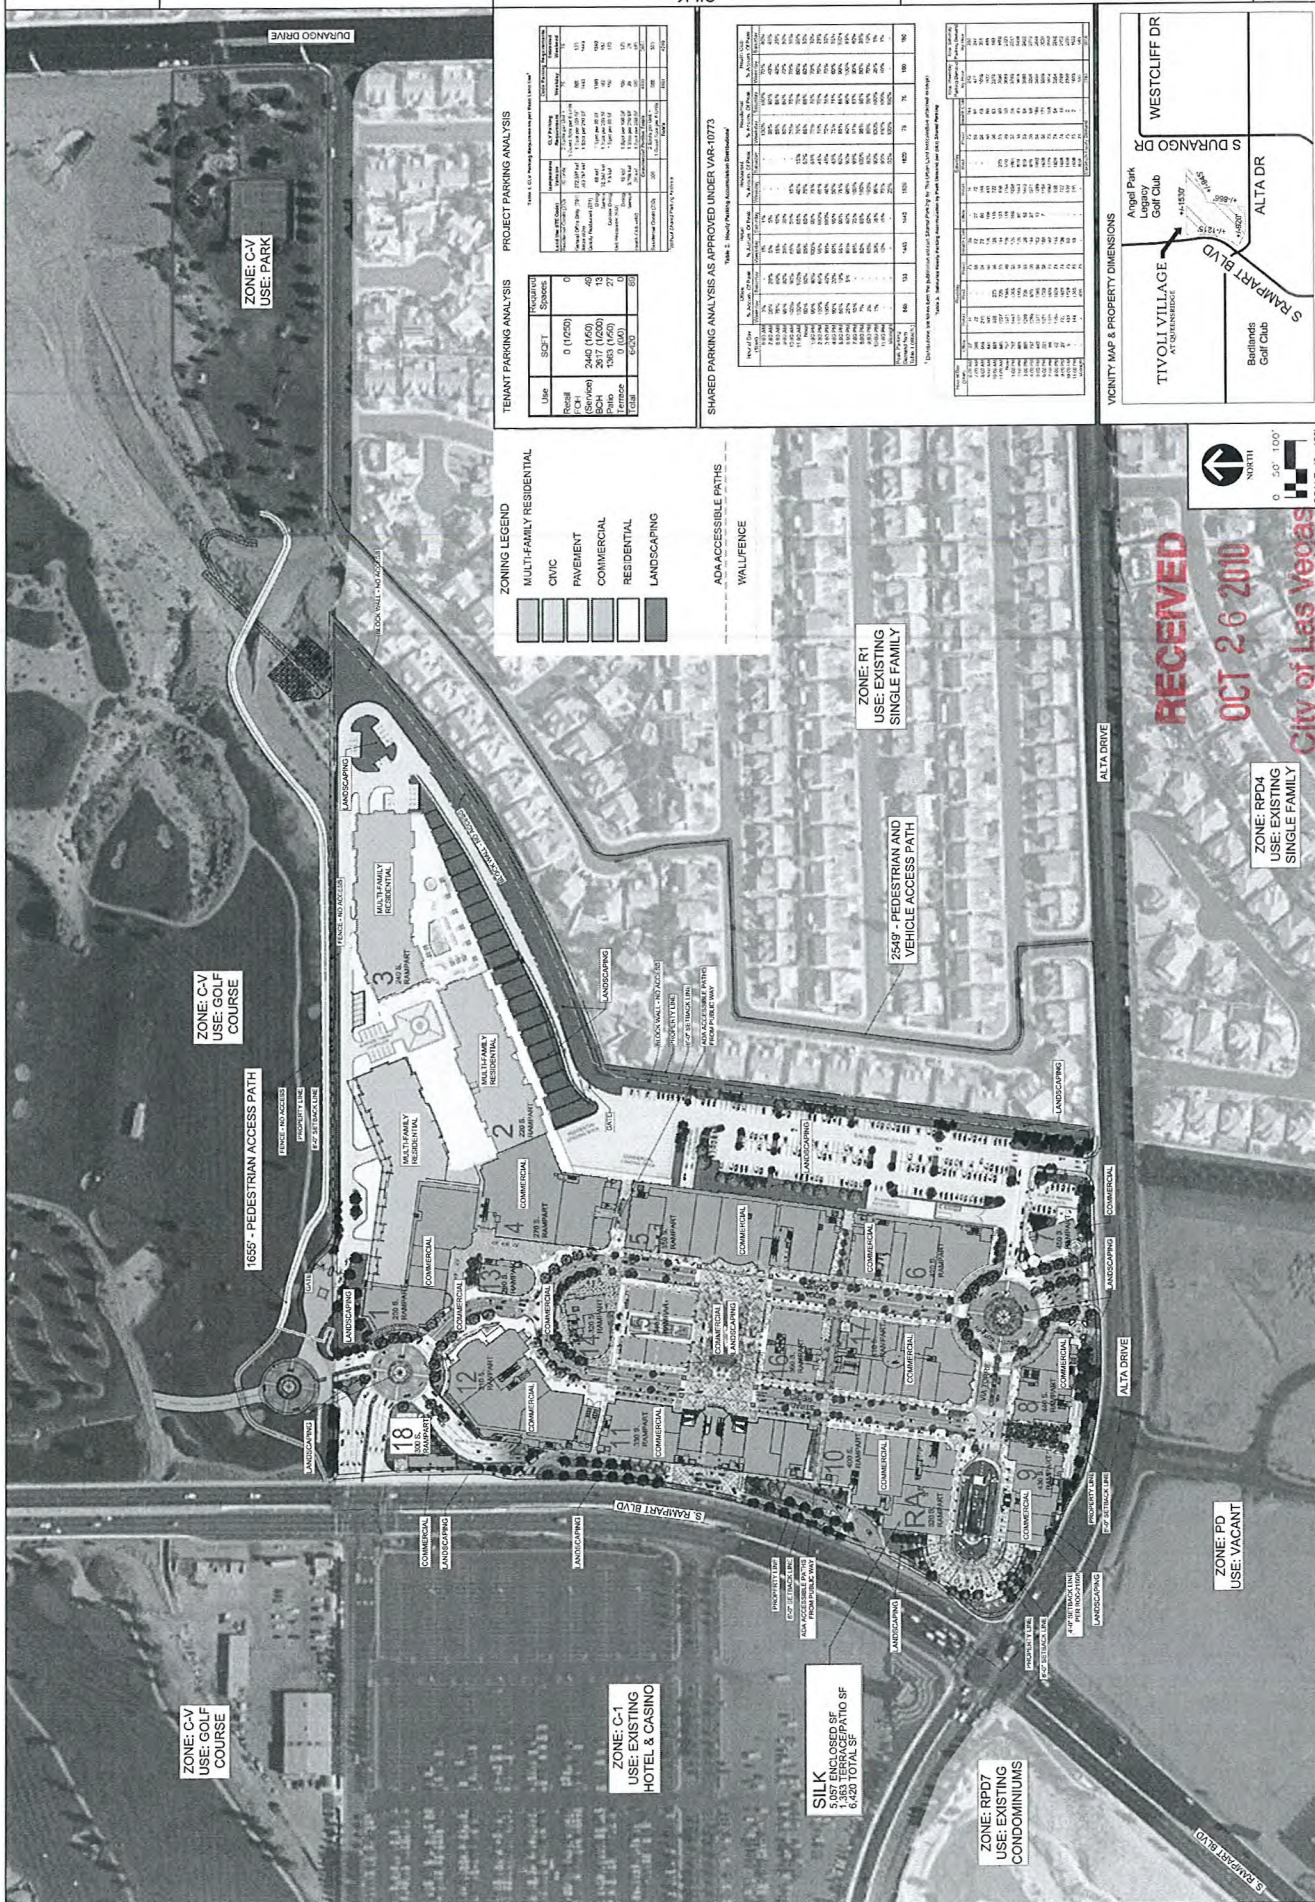

	SILK TIVOLI VILLAGE AT QUEENSRIDGE (F/K/A AT THE VILLAGE AT QUEENSRIDGE) 400 S. RAMPART BOULEVARD, SUITE 190 LAS VEGAS, NV 89145 A PORTION OF APN# 138-32-601-003	
--	--	--

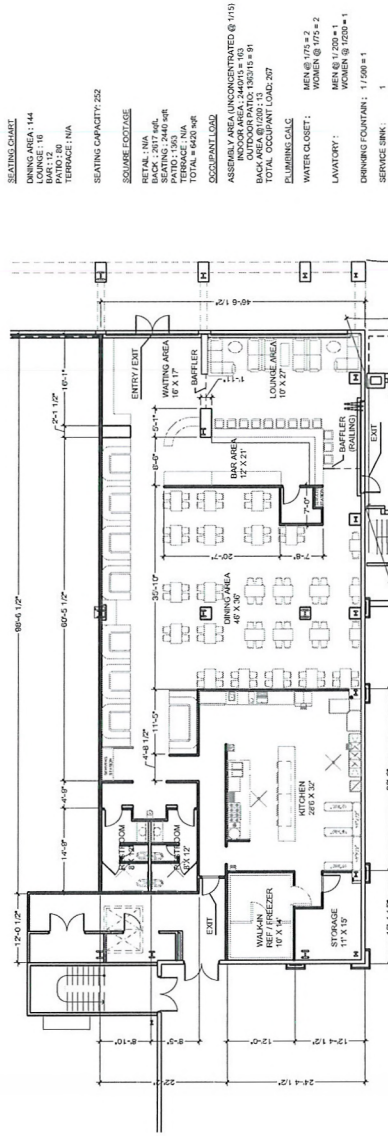

1 **S.U.P. FLOOR PLAN** N
 SCALE: 1" = 10'

RECEIVED
OCT 26 2010
 City of Las Vegas
SUP-40087