



PLANNING & DEVELOPMENT DEPARTMENT

STATEMENT OF FINANCIAL INTEREST

Case Number: **VAR-40127** APN: _____

Name of Property Owner: Roy A. Winblad

Name of Applicant: Roy A. Winblad

Name of Representative: Wade W. Lizotte

To the best of your knowledge, does the Mayor or any member of the City Council or Planning Commission have any financial interest in this or any other property with the property owner, applicant, the property owner or applicant's general or limited partners, or an officer of their corporation or limited liability company?

☐ Yes

☒ No

If yes, please indicate the member of the City Council or Planning Commission who is involved and list the name(s) of the person or persons with whom the City Official holds an interest. Also list the Assessor's Parcel Number if the property in which the interest is held is different from the case parcel.

City Official: _____

Partner(s): _____


APN: _____

Signature of Property Owner: Roy A. Winblad

Print Name: Roy A. Winblad

Subscribed and sworn before me

This 25th day of October, 20 10
Patrice Staiger Clark, NV
Notary Public in and for said County and State

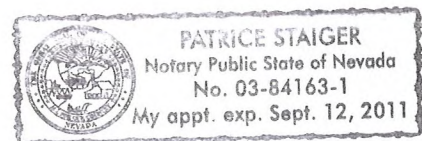

PLANNING & DEVELOPMENT DEPARTMENT

APPLICATION / PETITION FORM

Application/Petition For: VARIANCE
 Project Address (Location) 5705 PASEO MONTANA CT.
 Project Name _____ Proposed Use STORAGE
 Assessor's Parcel #(s) 138-13-210-015 Ward # 5
 General Plan: existing _____ proposed _____ Zoning: existing _____ proposed _____
 Commercial Square Footage _____ Floor Area Ratio _____
 Gross Acres .41 Lots/Units _____ Density _____
 Additional Information _____

PROPERTY OWNER Roy A Winblad Contact _____
 Address 5705 Paseo Montana Phone: 451-4055 Fax: _____
 City Las Vegas State NV Zip 89108
 E-mail Address my06hd@hotmail.com

APPLICANT Roy A Winblad Contact _____
 Address 5705 PASEO MONTANA Phone: 451-4055 Fax: _____
 City LAS VEGAS State NV Zip 89108
 E-mail Address my06hd@hotmail.com

REPRESENTATIVE WADE W. LIZOTTE Contact BUS, LIC. #C11-11373
 Address 2012 SEDONA PATHWAY Phone: 683-7767 Fax: _____
 City LAS VEGAS State NV Zip 89128
 E-mail Address wadelizotte@hotmail.com

NV. BUS ID: NV20051417540

Property Owner Signature* Roy A. Winblad

* An authorized agent may sign in lieu of the property owner for Final Maps, Tentative Maps, and Parcel Maps.

Print Name Roy A. Winblad


Subscribed and sworn before me

This 25th day of October, 20 10.

Patrice Staiger

Notary Public in and for said County and State Clark, NV

Revised 10/27/08

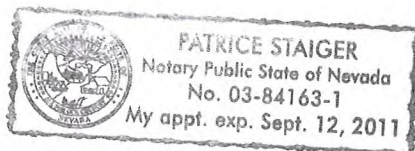


FOR DEPARTMENT USE ONLY

Case #	<u>VAR-40127</u>
Meeting Date:	<u>12/16/10</u>
Total Fee:	<u>\$30.00</u>
Date Received:*	<u>11/2/10</u>
Received By:	<u>CHP</u>

*The application will not be deemed complete until the submitted materials have been reviewed by the Planning and Development Department for consistency with applicable sections of the Zoning Ordinance.

f:\depot\Application Packet\Application Form.pdf

NOV 02 2010

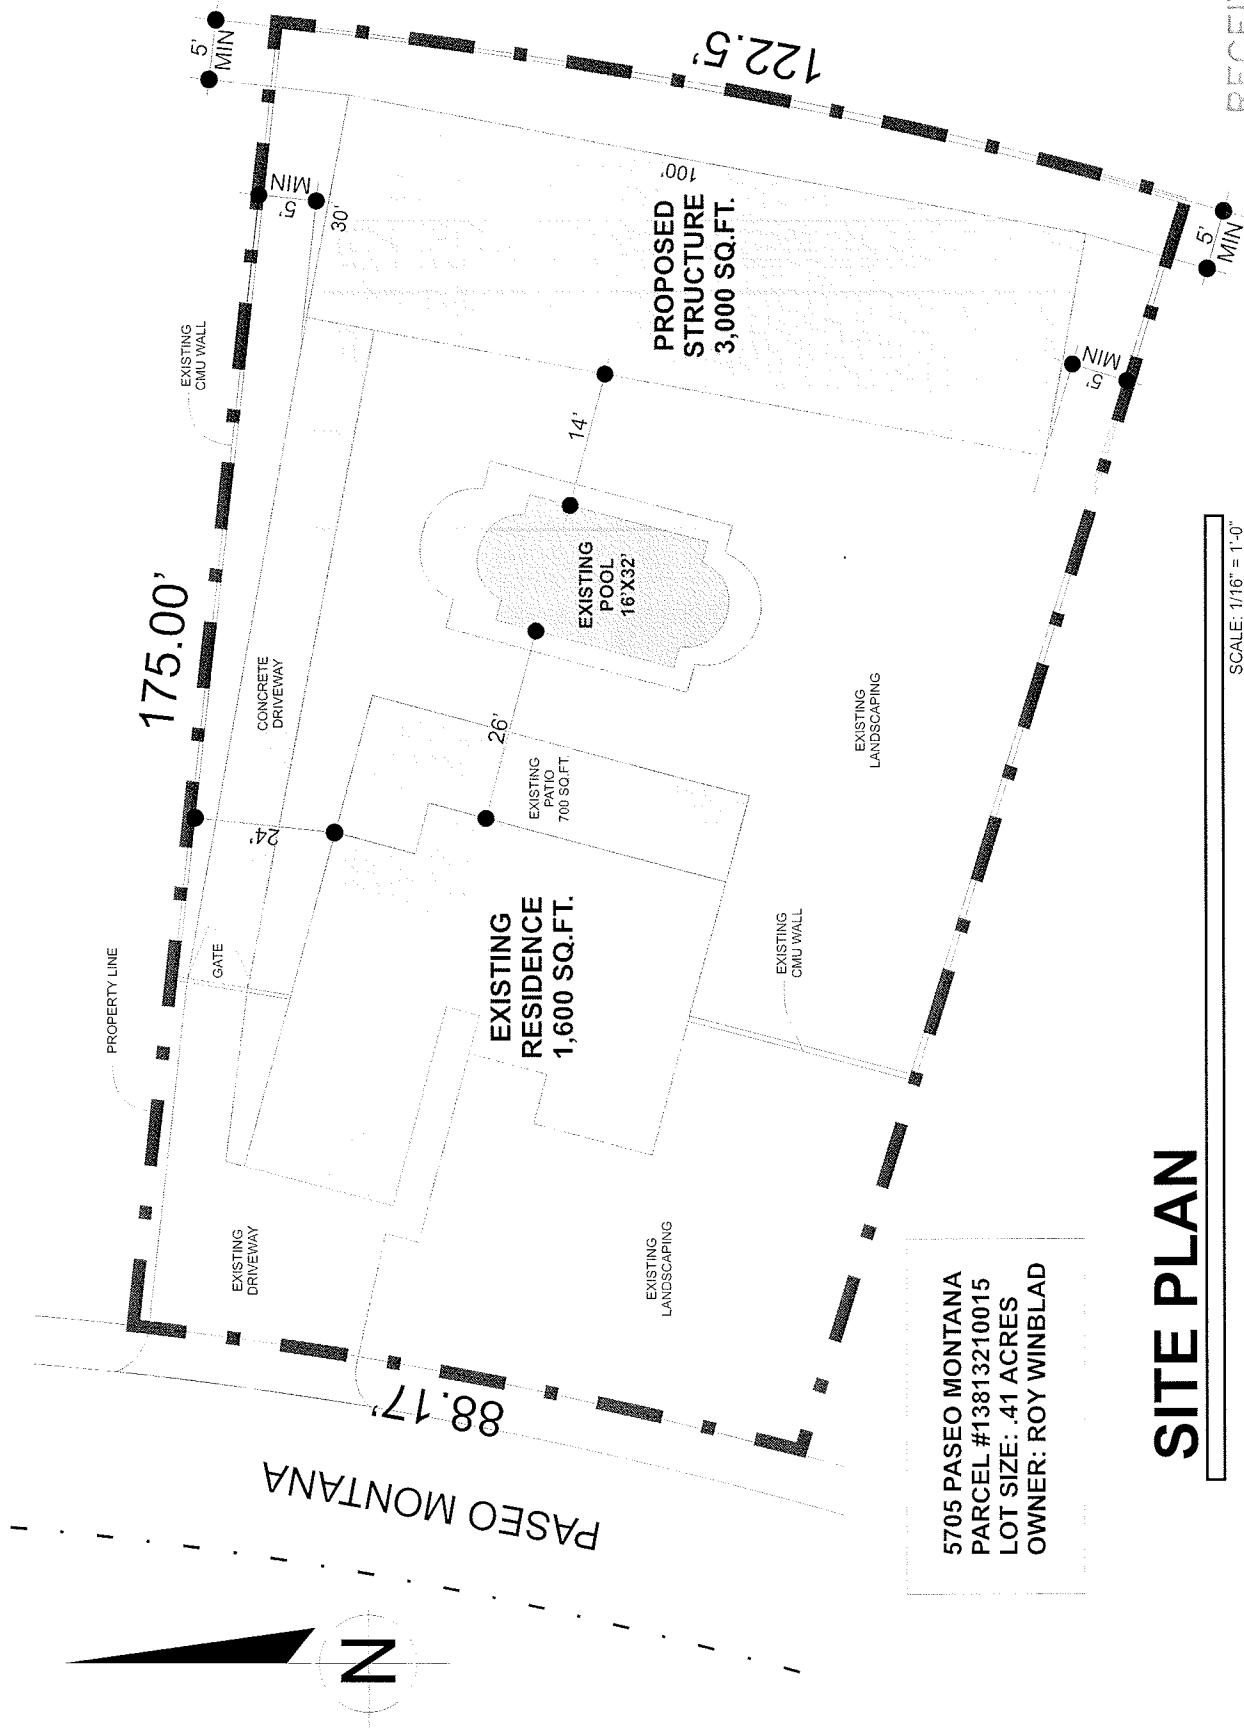

5705 PASEO MONTANA
 PARCEL #13813210015
 LOT SIZE: .41 ACRES
 OWNER: ROY WINBLAD


SITE PLAN

SCALE: 1/16" = 1'-0"

RECEIVED


VAR-40127

NOV 02 2010

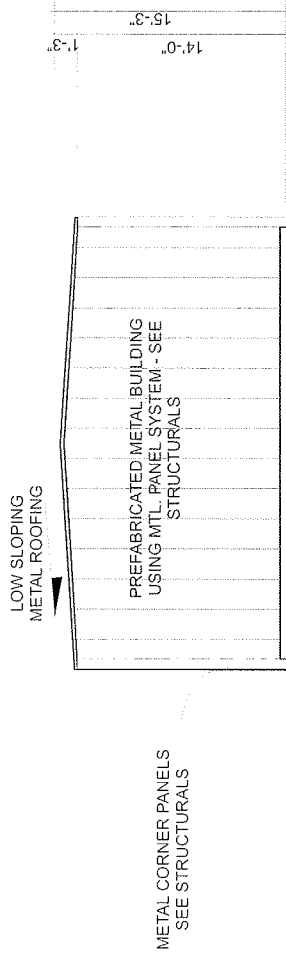


NORTH ELEVATION

SCALE: 1/8" = 1'-0"

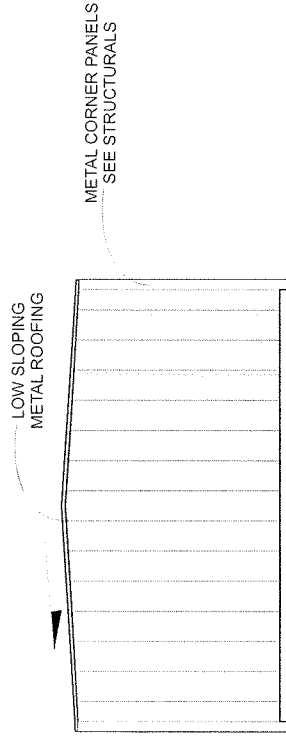

SOUTH ELEVATION


SCALE: 1/8" = 1'-0"

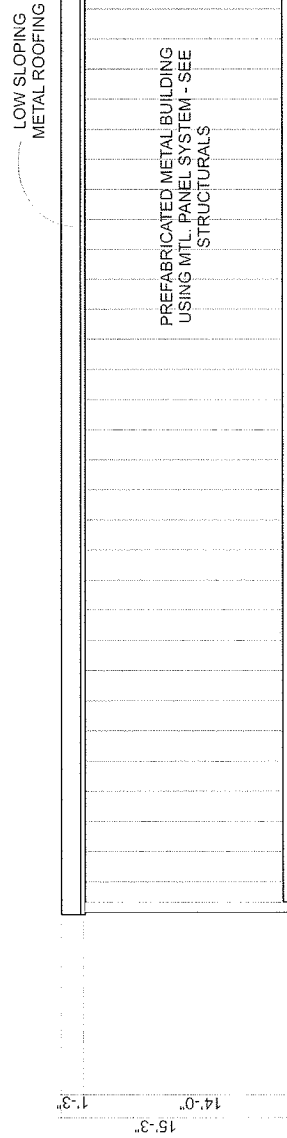

WEST ELEVATION

SCALE: 1/8" = 1'-0"

100'-0"

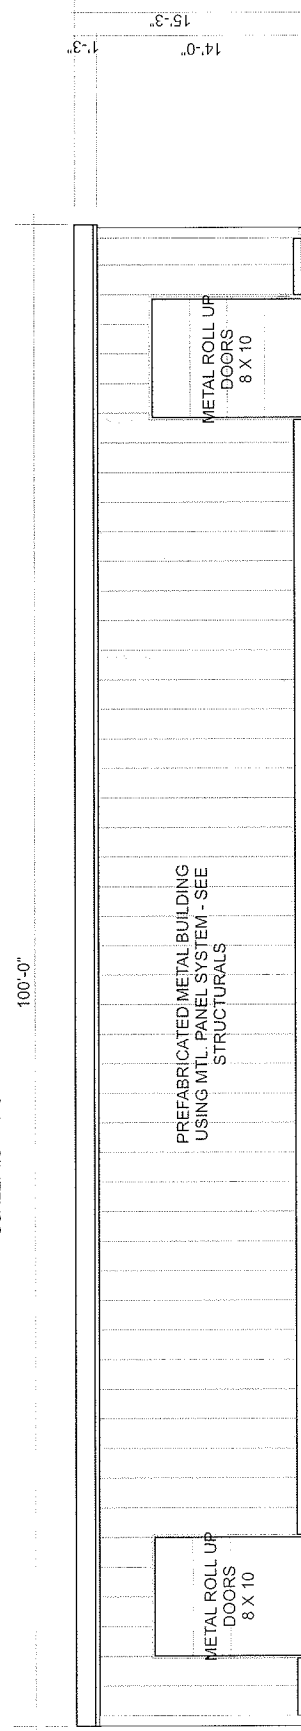


EAST ELEVATION

SCALE: 1/8" = 1'-0"


RECEIVED

NOV 02 2010


VAR-40127

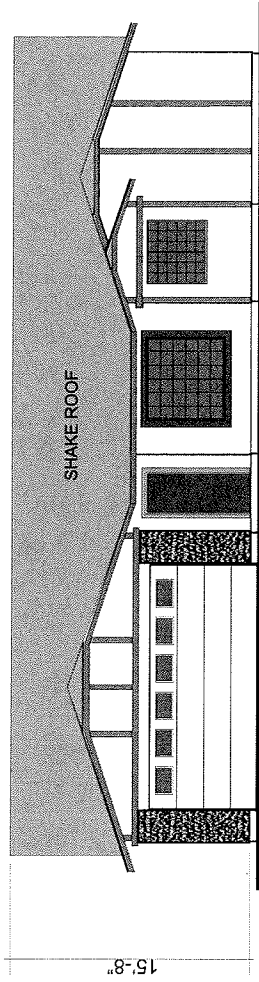


WEST ELEVATION - EXIST. RESIDENCE
SCALE: 1/8" = 1'-0"

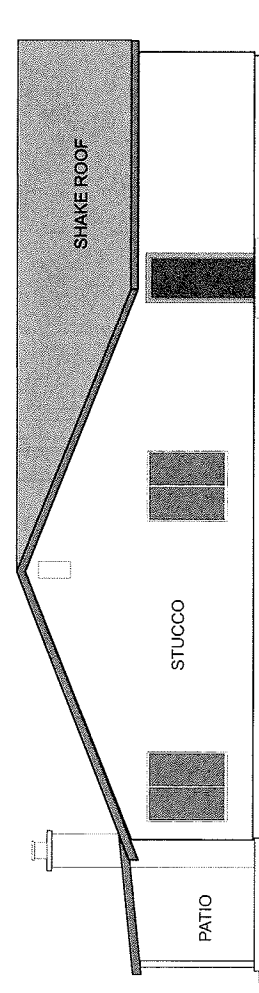

NORTH ELEVATION - EXIST. RESIDENCE
SCALE: 1/8" = 1'-0"

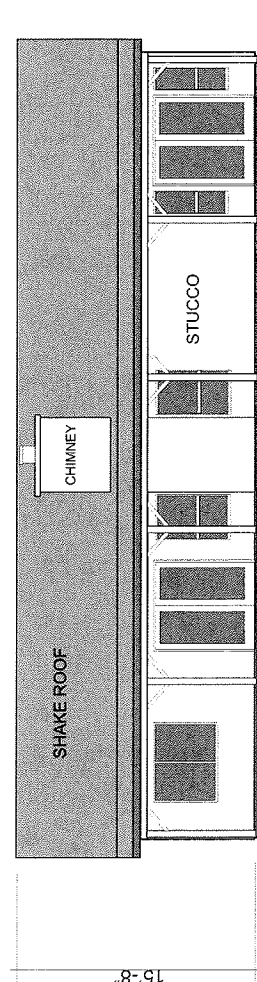

EAST ELEVATION - EXIST. RESIDENCE
SCALE: 1/8" = 1'-0"

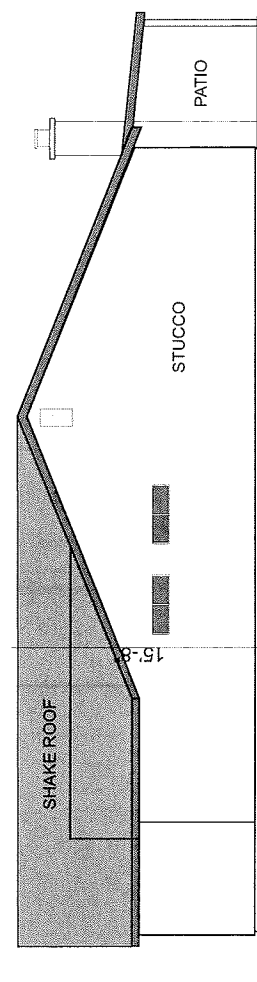

SOUTH ELEVATION - EXIST. RESIDENCE
SCALE: 1/8" = 1'-0"

EXISTING RESIDENCE ELEVATIONS


RECEIVED

NOV 02 2010


VAR-40127

MBMI BUILDING COLORS
5705 PASEO MONTANA

ROOF & TRIM

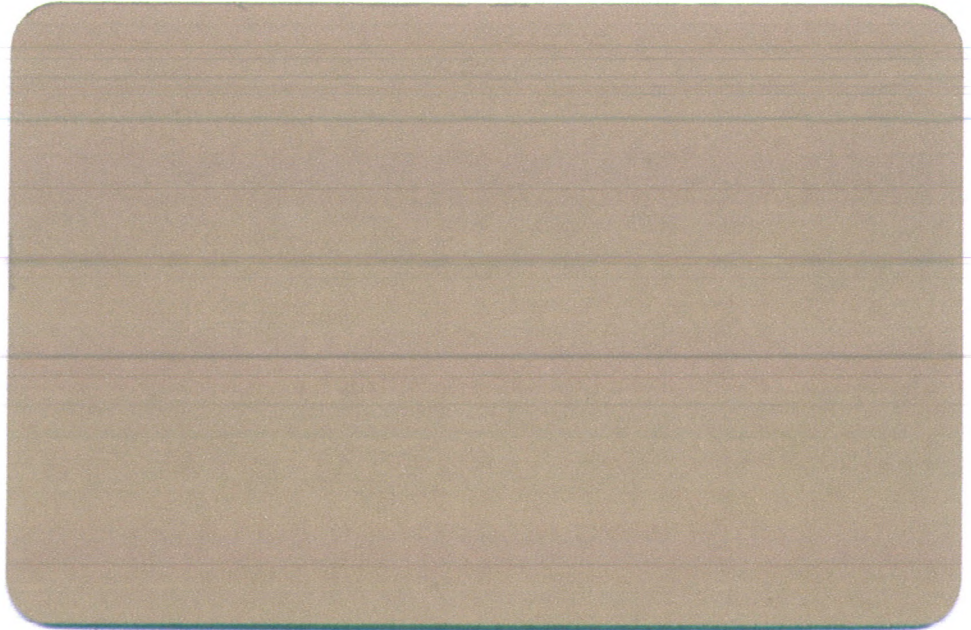

SIDE WALLS

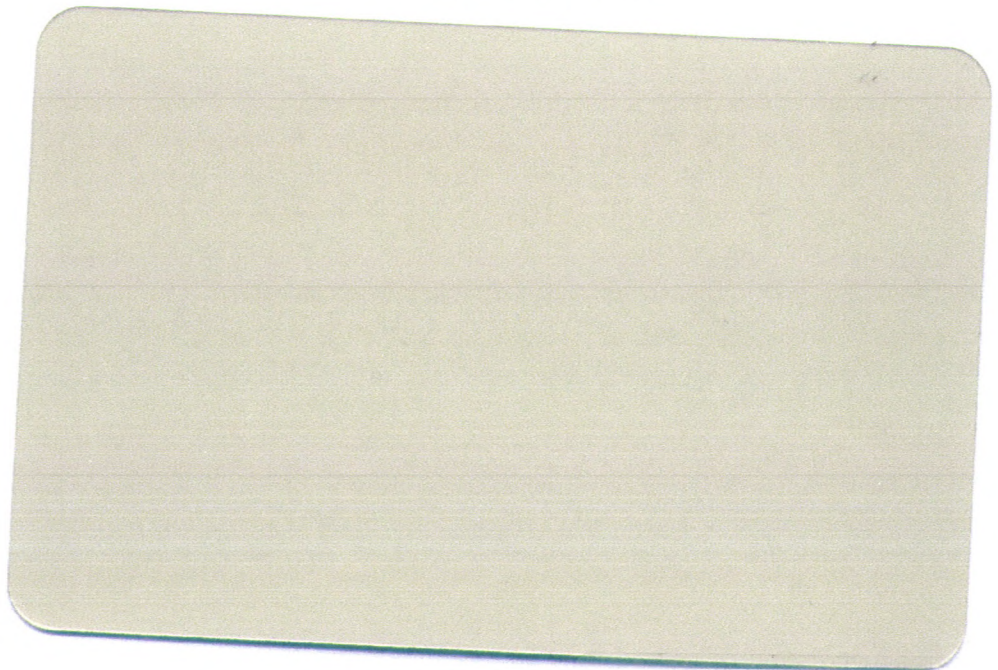

RECEIVED
NOV 02 2010

VAR-40127