



DEPARTMENT OF PLANNING

STATEMENT OF FINANCIAL INTEREST

Case Number: **VAR-41882** APN: _____

Name of Property Owner: DONALD E. NEWBY

Name of Applicant: DONALD E. NEWBY

Name of Representative: _____

To the best of your knowledge, does the Mayor or any member of the City Council or Planning Commission have any financial interest in this or any other property with the property owner, applicant, the property owner or applicant's general or limited partners, or an officer of their corporation or limited liability company?

☐ Yes

☒ No

If yes, please indicate the member of the City Council or Planning Commission who is involved and list the name(s) of the person or persons with whom the City Official holds an interest. Also list the Assessor's Parcel Number if the property in which the interest is held is different from the case parcel.

City Official: _____

Partner(s): _____

APN: _____


Signature of Property Owner: _____

Print Name: DONALD E. NEWBY

Subscribed and sworn before me

This 18 day of MAY, 20 11

Notary Public in and for said County and State

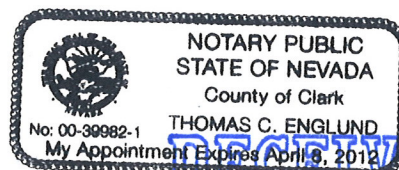

RECEIVED
MAY 24 2011



DEPARTMENT OF PLANNING

APPLICATION / PETITION FORM

Application/Petition For: DONALD E. NEWBY
Project Address (Location) 5312 ELKHORN RD.
Project Name N/A Proposed Use _____
Assessor's Parcel #(s) 125-13-802-006 Ward # 6
General Plan: existing ☒ proposed _____ Zoning: existing _____ proposed _____
Commercial Square Footage N/A Floor Area Ratio _____
Gross Acres .98 Lots/Units _____ Density _____
Additional Information _____

PROPERTY OWNER DONALD E. NEWBY Contact DONALD E. NEWBY
Address 5312 ELKHORN RD Phone: 374-4201 Fax: 0
City LAS VEGAS State NEVADA Zip 89131
E-mail Address gohuntbirds@YAHOO.COM

APPLICANT SAME AS ABOVE Contact _____
Address _____ Phone: _____ Fax: _____
City _____ State _____ Zip _____
E-mail Address _____

REPRESENTATIVE _____ Contact _____
Address _____ Phone: _____ Fax: _____
City _____ State _____ Zip _____
E-mail Address _____

Property Owner Signature* Donald E. Newby


*An authorized agent may sign in lieu of the property owner for Final Maps, Tentative Maps, and Parcel Maps.

Print Name DONALD E. NEWBY

Subscribed and sworn before me

This 18 day of MAY, 20 11.

Notary Public in and for said County and State

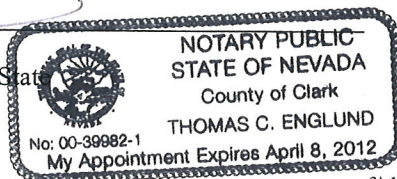


FOR DEPARTMENT USE ONLY

Case #	<u>VAR-41882</u>
Meeting Date:	<u>7/12/11 PC</u>
Total Fee:	<u>\$830</u>
Date Accepted:	<u>5/24/11</u>
Accepted By:	<u>[Signature]</u>

*The application will not be deemed complete until the submitted materials have been reviewed by the Planning and Development for consistency with applicable sections for the Zoning Ordinance.

R-F

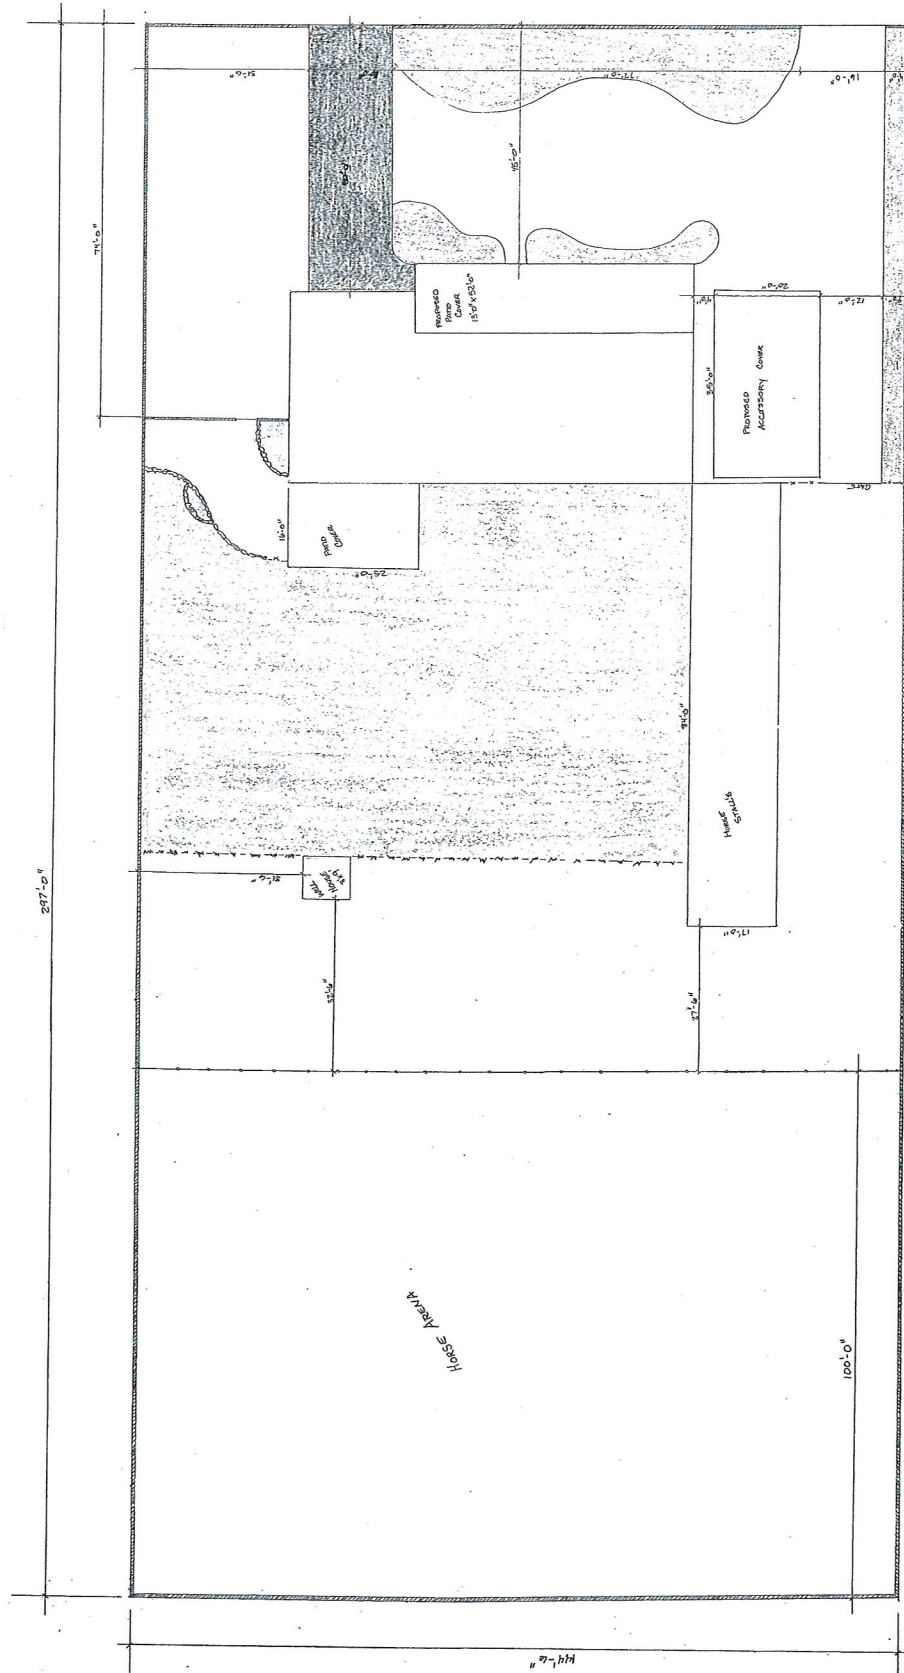

R-F


SITE PLAN
SCALE - 1/4" = 1'-0"
PARCEL # 125-13-302-000

RECEIVED

MAY 24 2011

VAR-41882


R-F

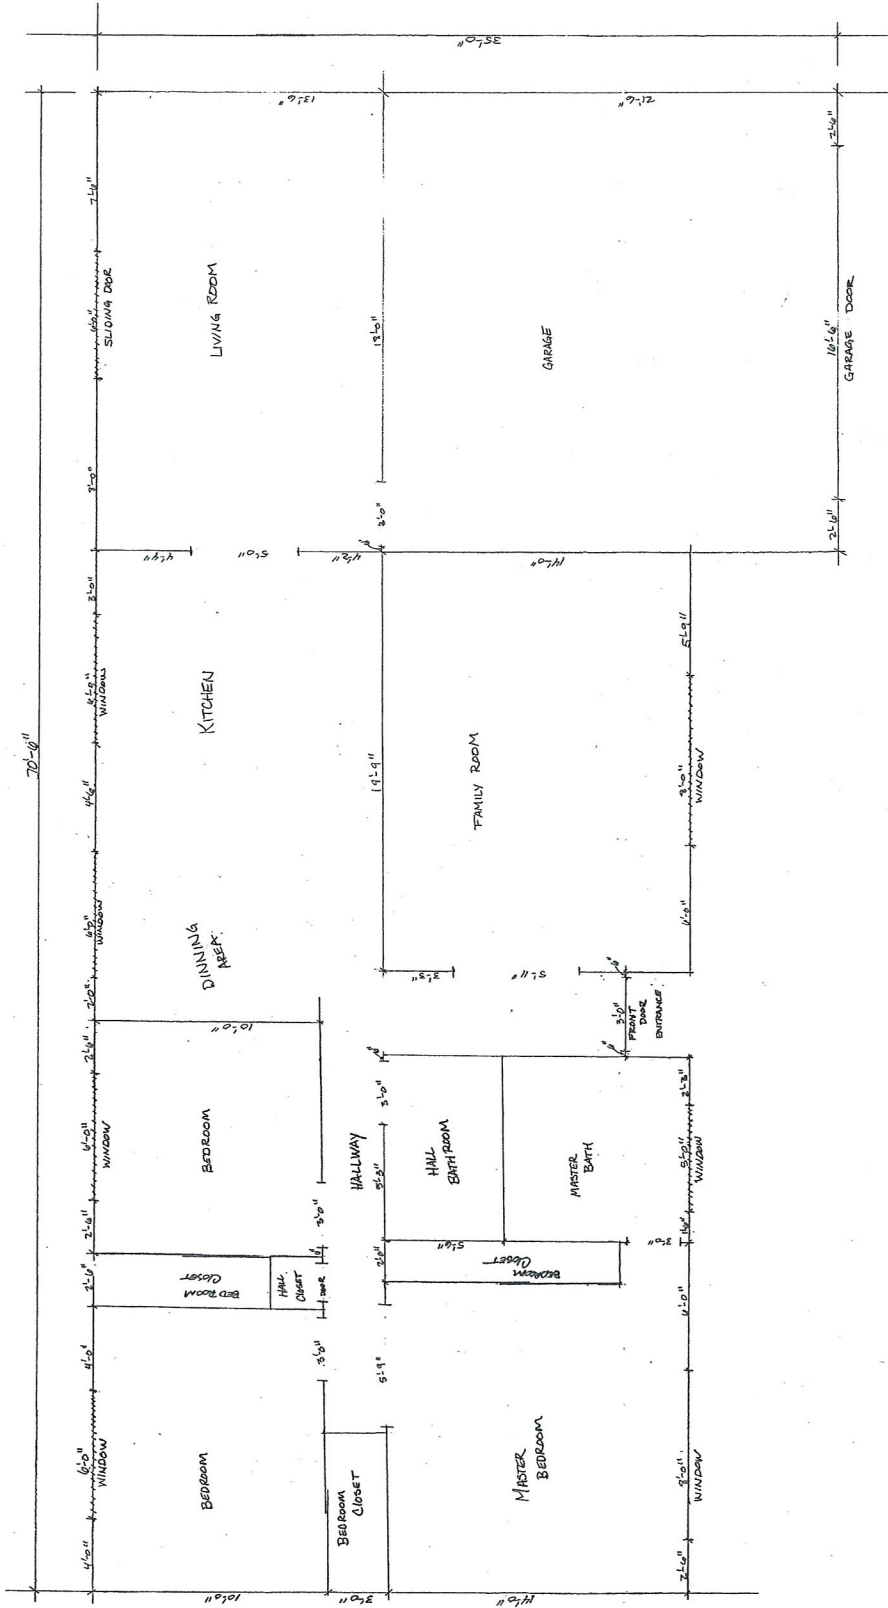

FLOOR PLAN
SCALE - 3/8" = 1'-0"

RECEIVED
MAY 24 2011

VAR-41882

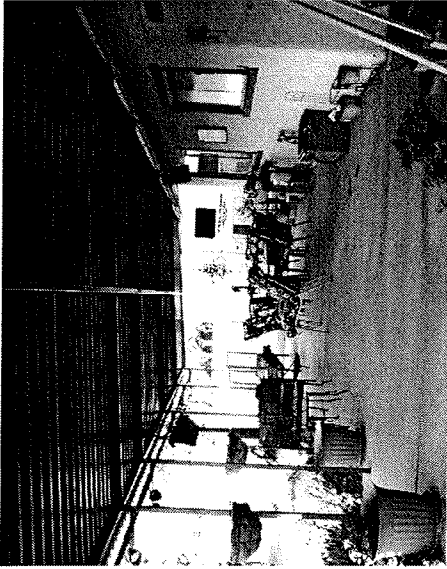

LOOKING WEST




LOOKING SOUTHWEST




LOOKING SOUTHEAST



LOOKING NORTHEAST

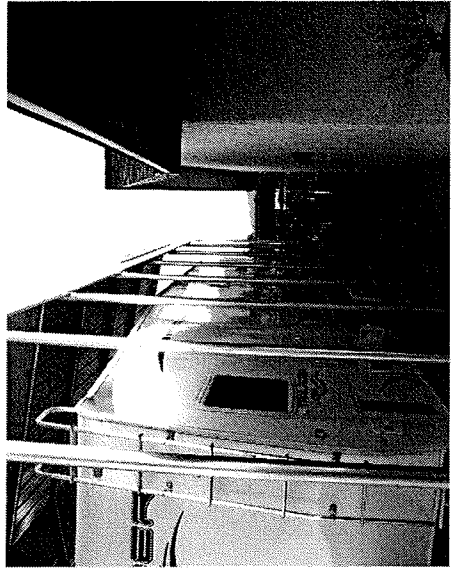

LOOKING NORTH

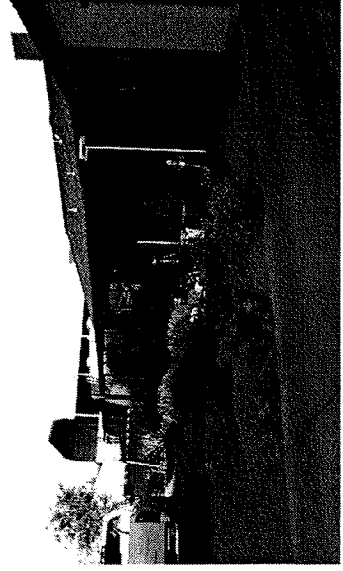

LOOKING NORTHWEST



LOOKING NORTH
VAR-41882