



DEPARTMENT OF PLANNING

STATEMENT OF FINANCIAL INTEREST

Case Number: **SUP-43354** APN: 162-09-202-007

Name of Property Owner: NEVADA SPACE, INC

Name of Applicant: NUEVO RECYCLING

Name of Representative: PETYA BALOVA

To the best of your knowledge, does the Mayor or any member of the City Council or Planning Commission have any financial interest in this or any other property with the property owner, applicant, the property owner or applicant's general or limited partners, or an officer of their corporation or limited liability company?

☐ Yes

☒ No

If yes, please indicate the member of the City Council or Planning Commission who is involved and list the name(s) of the person or persons with whom the City Official holds an interest. Also list the Assessor's Parcel Number if the property in which the interest is held is different from the case parcel.

City Official: _____

Partner(s): _____



APN: _____

Signature of Property Owner: _____

Print Name: FRANK SILVER

Subscribed and sworn before me

This 20 day of September 2011
Lisa M Jagodzinski
Notary Public in and for said County and State

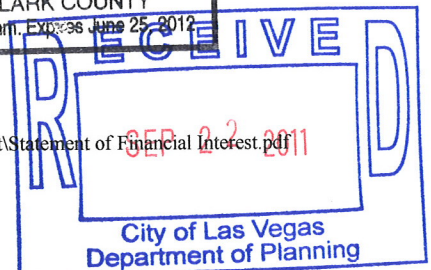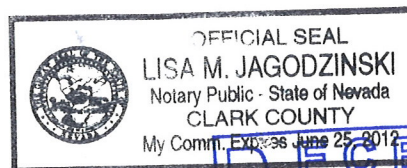



DEPARTMENT OF PLANNING

APPLICATION / PETITION FORM

Application/Petition For: SPECIAL USE PERMIT
 Project Address (Location) 2804 SOUTH HIGHLAND DRIVE
 Project Name NUEVO RECYCLING Proposed Use RECYCLING CENTER
 Assessor's Parcel #(s) 162-09-202-007 Ward # 1
 General Plan: existing _____ proposed _____ Zoning: existing M proposed _____
 Commercial Square Footage _____ Floor Area Ratio _____
 Gross Acres _____ Lots/Units 1 Density _____
 Additional Information _____

PROPERTY OWNER NEVADA SPACE, INC. Contact Reza Darehpocht
1900 E. Desert Inn Rd Address Phone: 696-0606 Fax: _____
 City LAS VEGAS State NV Zip 89169
 E-mail Address _____

APPLICANT NUEVO RECYCLING Contact RAFAEL VALENCIA
 Address 3020 N. WALNUT RD, # 180 Phone: (909) 677-9723 Fax: _____
 City LAS VEGAS State NV Zip 89115
 E-mail Address nuevorecycling@live.com

REPRESENTATIVE BALOVA ENGINEERING Contact PETYA BALOVA
 Address 6130 ELTON AVENUE Phone: (702) 216-0330 Fax: (702) 216-6001
 City LAS VEGAS State NV Zip 89107
 E-mail Address petya@balovaengineering.com

Property Owner Signature* [Signature]
 *An authorized agent may sign in lieu of the property owner for Final Maps, Tentative Maps, and Parcel Maps.


Print Name FRANK SILVER

Subscribed and sworn before me

This 20 day of September, 20 11

[Signature]

Notary Public in and for said County and State

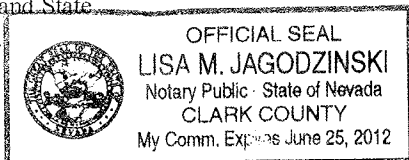


Revised 10/27/08

FOR DEPARTMENT USE ONLY


Case #	<u>SUP-43354</u>
Meeting Date:	<u>11-8-11</u>
Total Fee:	<u>1030.00</u>
Date Received:*	<u>9-22-11</u>
Received By:	<u>[Signature]</u>

*The application will not be deemed complete until the submitted materials have been reviewed by the Department of Planning for consistency with applicable sections of the Zoning Ordinance.

f:\depot\Application Packet\Application Form.pdf

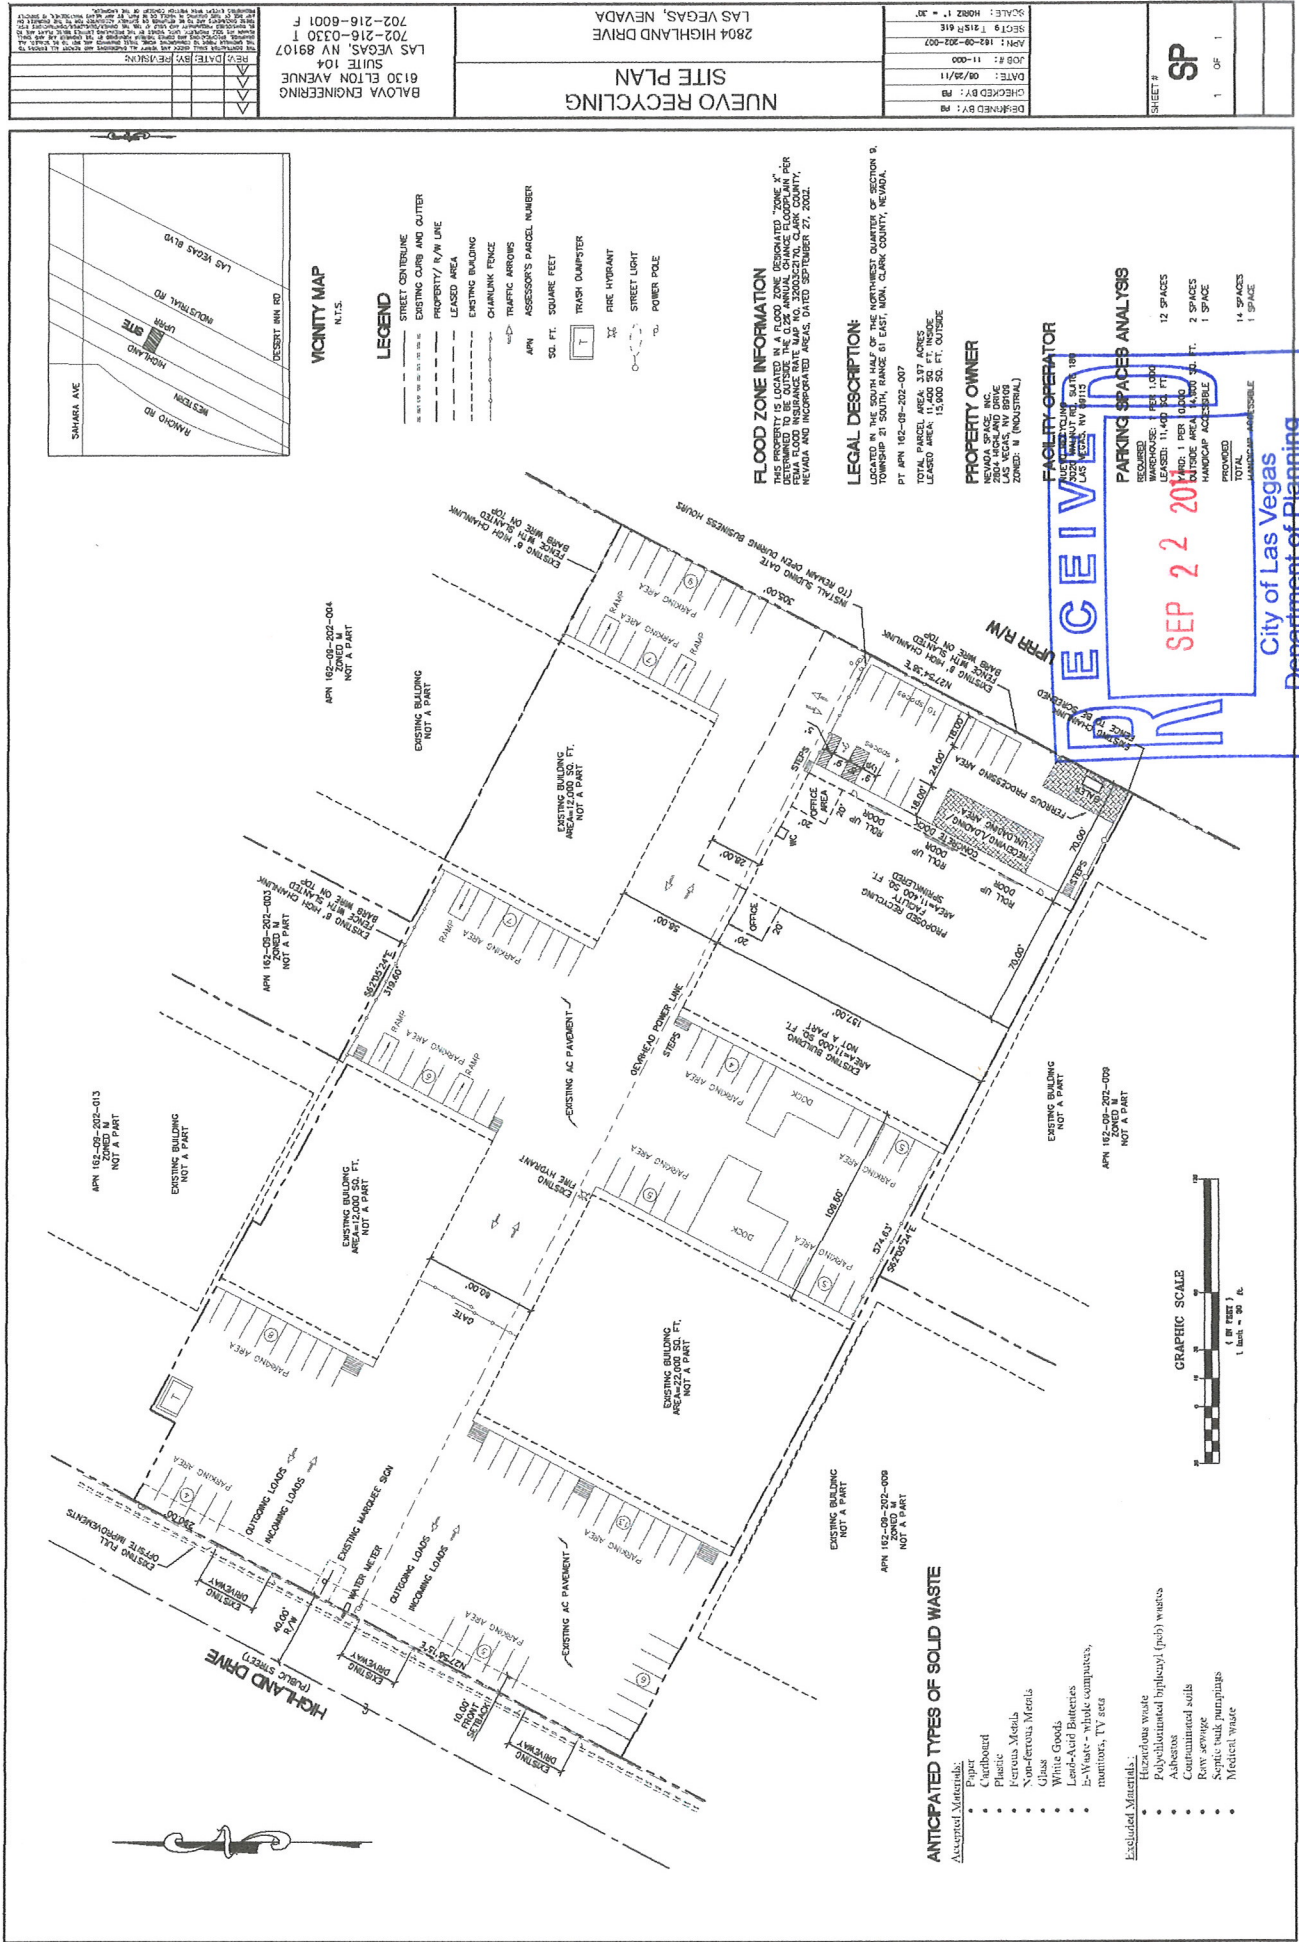

SUP-43354

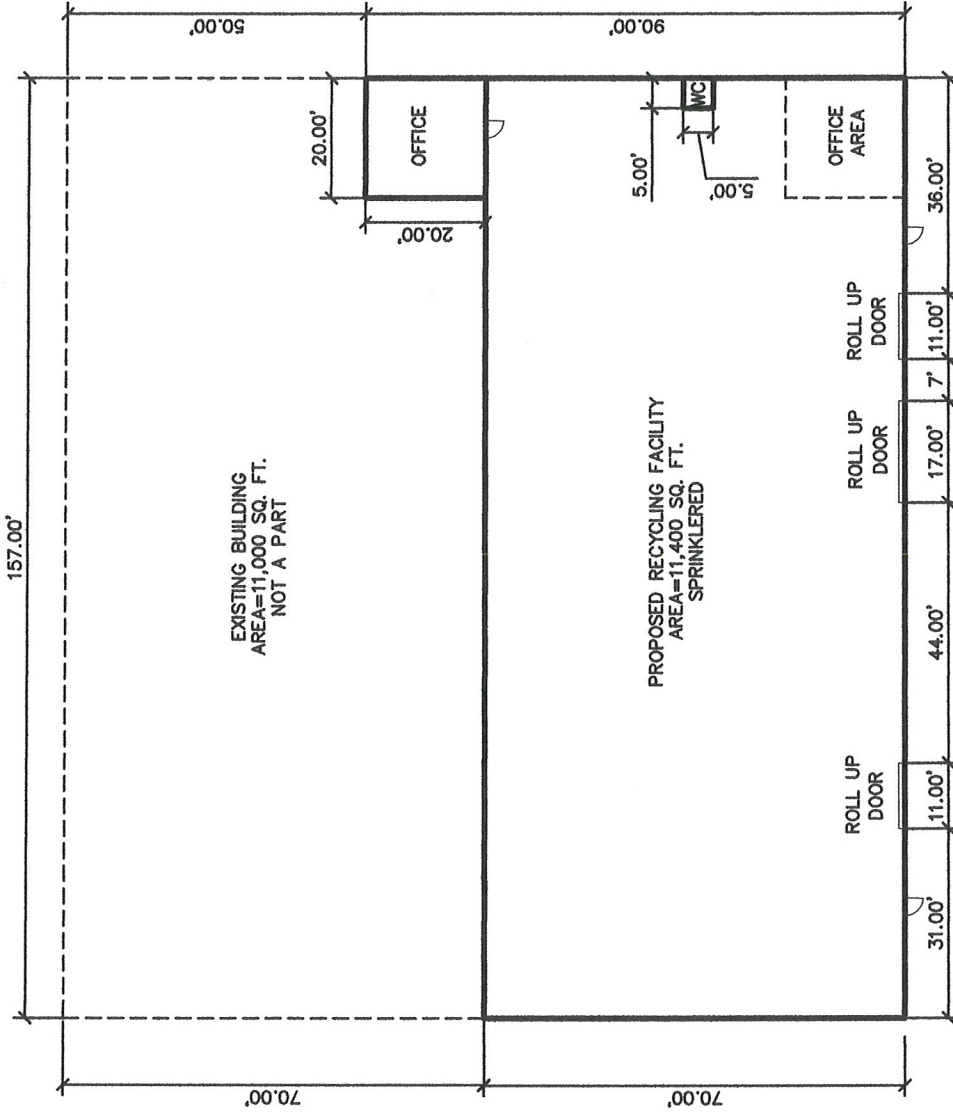

FLOOR PLAN SCALE: 1"=20'



DRAWN BY:	pb	DATE:	09/21/11
CHECKED BY:		DRAWING NO.:	NUEVO RECYCLING
JOB NO.:	11-068	SHEET	1 OF 1

SUP-43354