



DEPARTMENT OF PLANNING

STATEMENT OF FINANCIAL INTEREST

Case Number: **SUP-43354** APN: 162-09-202-007

Name of Property Owner: NEVADA SPACE, INC

Name of Applicant: NUEVO RECYCLING

Name of Representative: PETYA BALOVA

To the best of your knowledge, does the Mayor or any member of the City Council or Planning Commission have any financial interest in this or any other property with the property owner, applicant, the property owner or applicant's general or limited partners, or an officer of their corporation or limited liability company?

☐ Yes


☒ No

If yes, please indicate the member of the City Council or Planning Commission who is involved and list the name(s) of the person or persons with whom the City Official holds an interest. Also list the Assessor's Parcel Number if the property in which the interest is held is different from the case parcel.

City Official: _____

Partner(s): _____



APN: _____

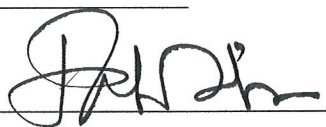Signature of Property Owner: 

Print Name: FRANK SILVER

Subscribed and sworn before me

This 20 day of September 2011
Lisa M Jagodzinski
Notary Public in and for said County and State

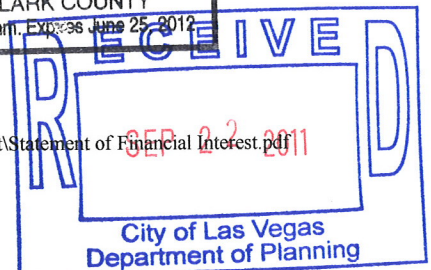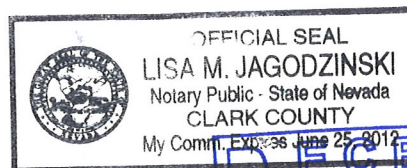



DEPARTMENT OF PLANNING

APPLICATION / PETITION FORM

Application/Petition For: SPECIAL USE PERMIT
Project Address (Location) 2804 SOUTH HIGHLAND DRIVE
Project Name NUEVO RECYCLING Proposed Use RECYCLING CENTER
Assessor's Parcel #(s) 162-09-202-007 Ward # 1
General Plan: existing _____ proposed _____ Zoning: existing M proposed _____
Commercial Square Footage _____ Floor Area Ratio _____
Gross Acres _____ Lots/Units 1 Density _____
Additional Information _____

PROPERTY OWNER NEVADA SPACE, INC.

Address 1900 E. Desert Inn Rd

City LAS VEGAS

E-mail Address _____

Contact Reza Darehpocht

Phone: 696-0606 Fax: _____

State NV

Zip 89169

APPLICANT NUEVO RECYCLING

Address 3020 N. WALNUT RD, # 180

City LAS VEGAS

E-mail Address nuevorecycling@live.com

Contact RAFAEL VALENCIA

Phone: (909) 677-9723 Fax: _____

State NV

Zip 89115

REPRESENTATIVE BALOVA ENGINEERING

Address 6130 ELTON AVENUE

City LAS VEGAS

E-mail Address petya@balovaengineering.com

Contact PETYA BALOVA

Phone: (702) 216-0330 Fax: (702) 216-6001

State NV

Zip 89107

Property Owner Signature* [Signature]

* An authorized agent may sign in lieu of the property owner for Final Maps, Tentative Maps, and Parcel Maps.


Print Name FRANK SILVER

Subscribed and sworn before me

This 20 day of September, 20 11

[Signature]

Notary Public in and for said County and State

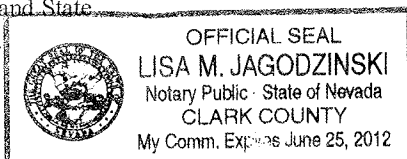

Revised 10/27/08

FOR DEPARTMENT USE ONLY

Case #

SUP-43354

Meeting Date:

11-8-11

Total Fee:

1030.00

Date Received:*


9-22-11


Received By:

[Signature]

*The application will not be deemed complete until the submitted materials have been reviewed by the Department of Planning for consistency with applicable sections of the Zoning Ordinance.

f:\depot\Application Packet\Application Form.pdf

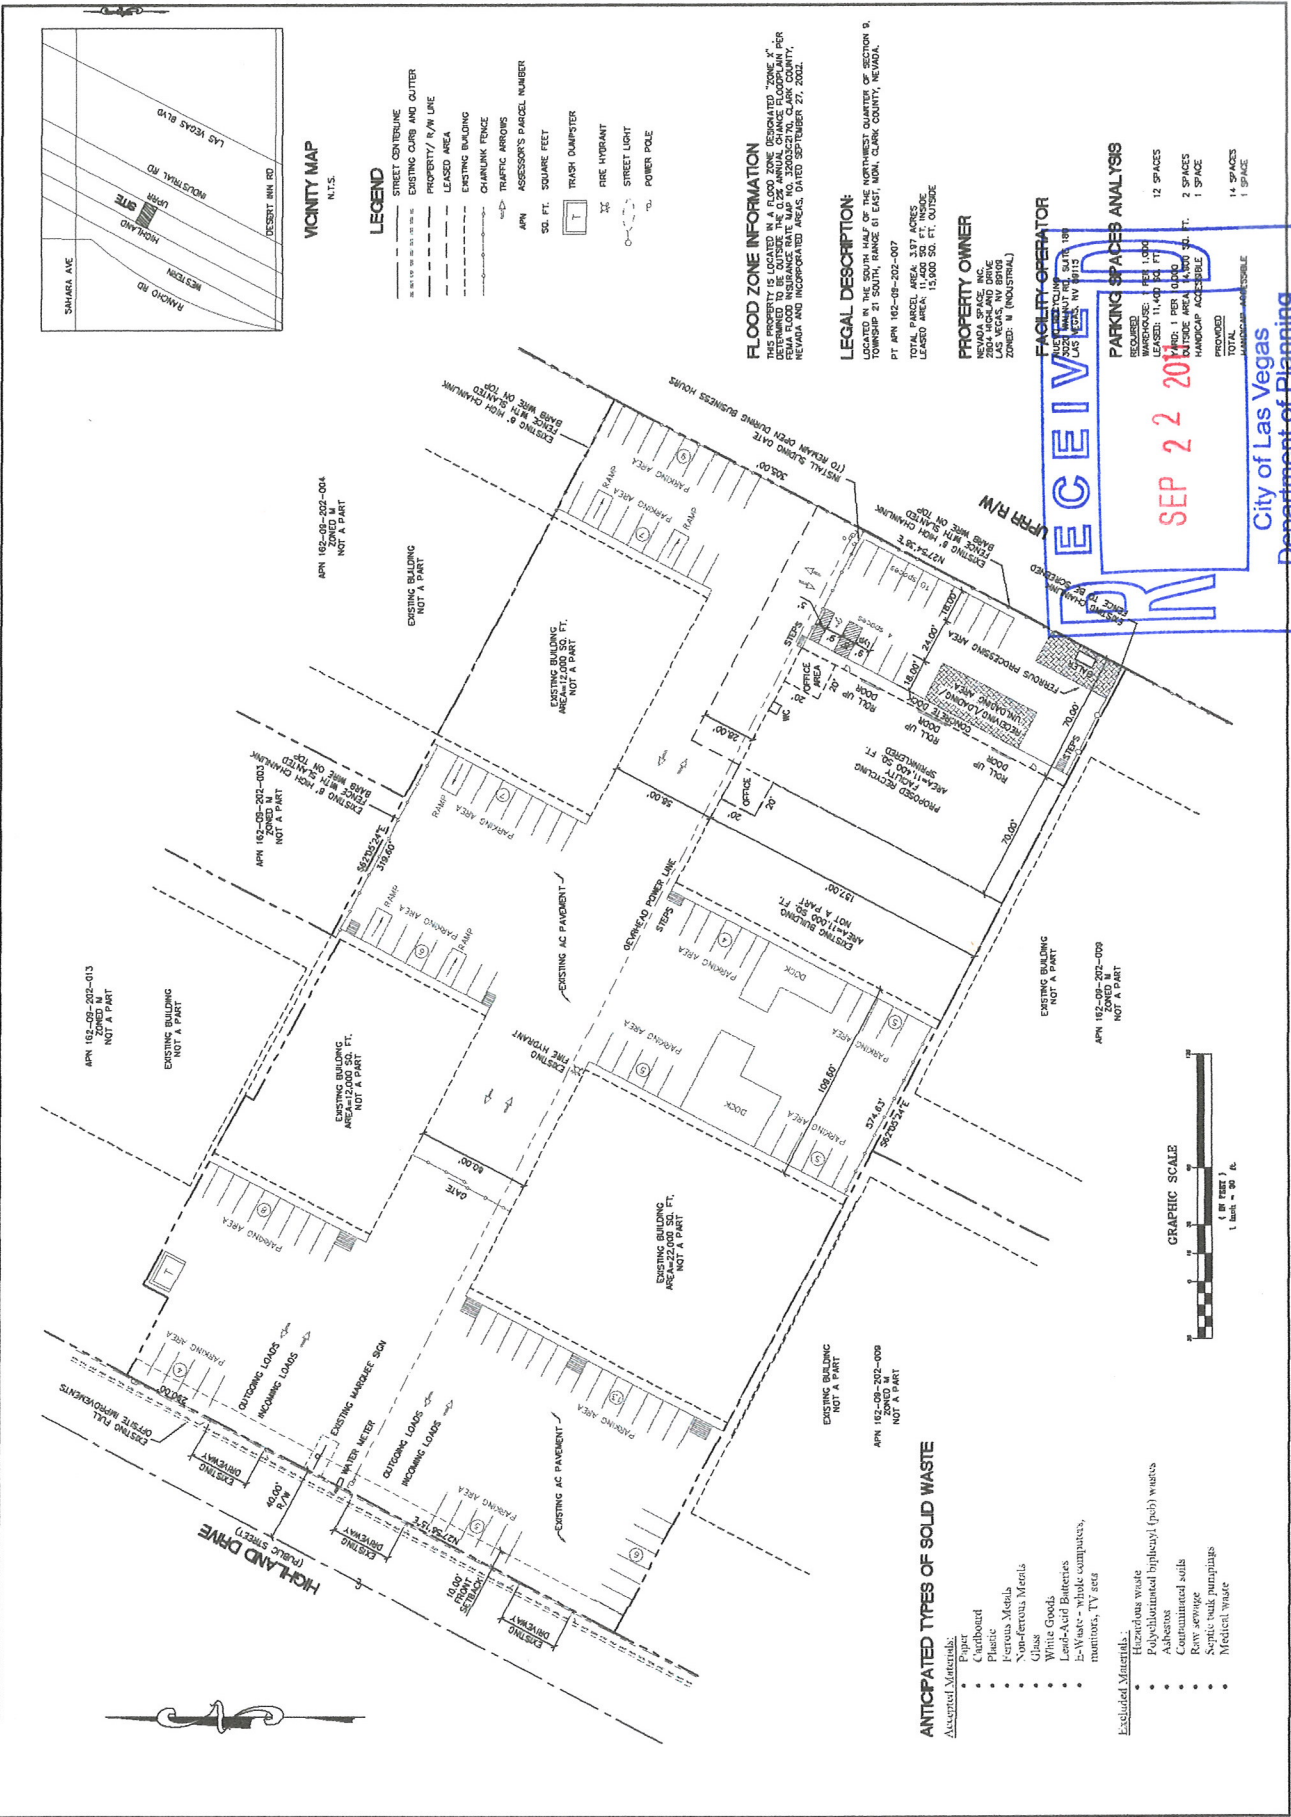

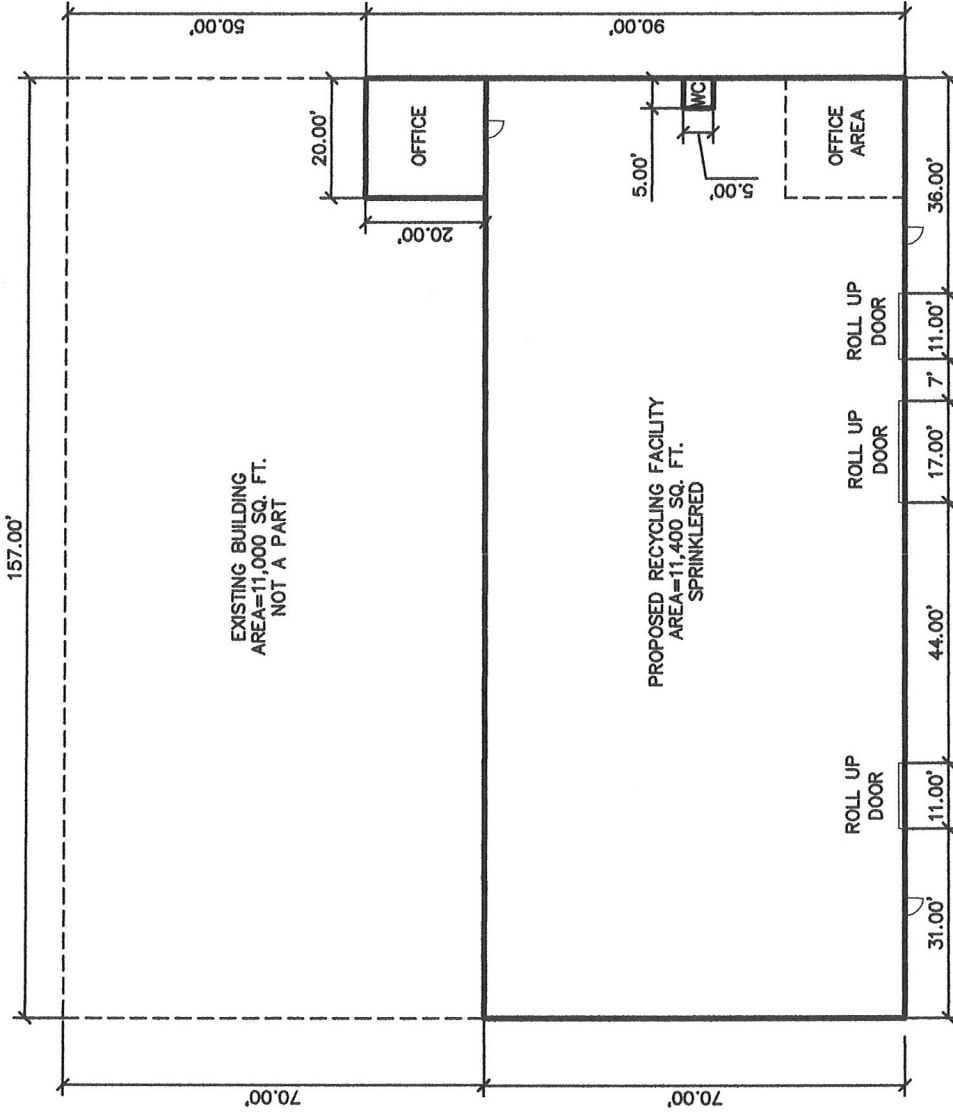

FLOOR PLAN SCALE: 1"=20'



DRAWN BY:	pb	DATE:	09/21/11
CHECKED BY:		DRAWING NO.:	NUEVO RECYCLING
JOB NO.:	11-068	SHEET	1 OF 1

SUP-43354