

Before Photos and After Rendering (Margaret Guarini & Art Rozen Family Trust)



Before Photos and After Rendering (Margaret Guarini & Art Rozen Family Trust)



Before Photos and After Rendering (Margaret Guarini & Art Rozen Family Trust)




Before Photos and After Rendering (Margaret Guarini & Art Rozen Family Trust)




Before Photos and After Rendering (Margaret Guarini & Art Rozen Family Trust)



Before Photos and After Rendering (Margaret Guarini & Art Rozen Family Trust)

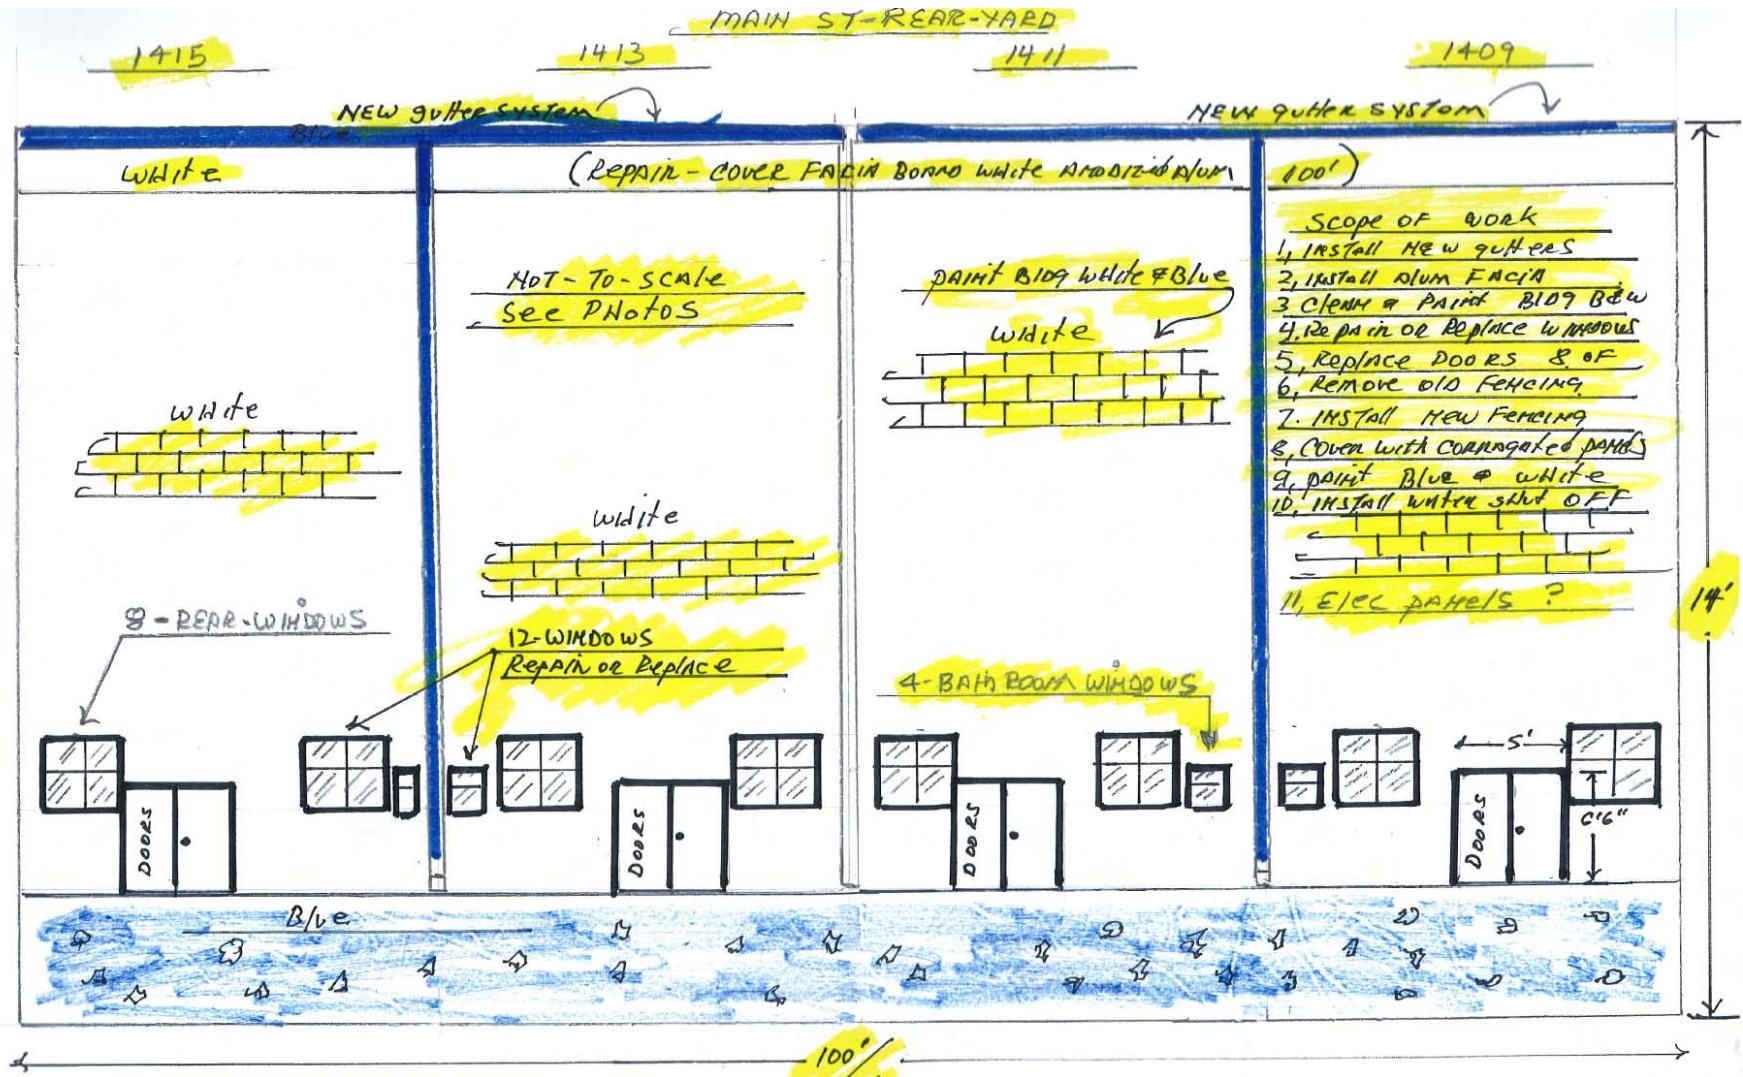

Before Photos and After Rendering (Margaret Guarini & Art Rozen Family Trust)

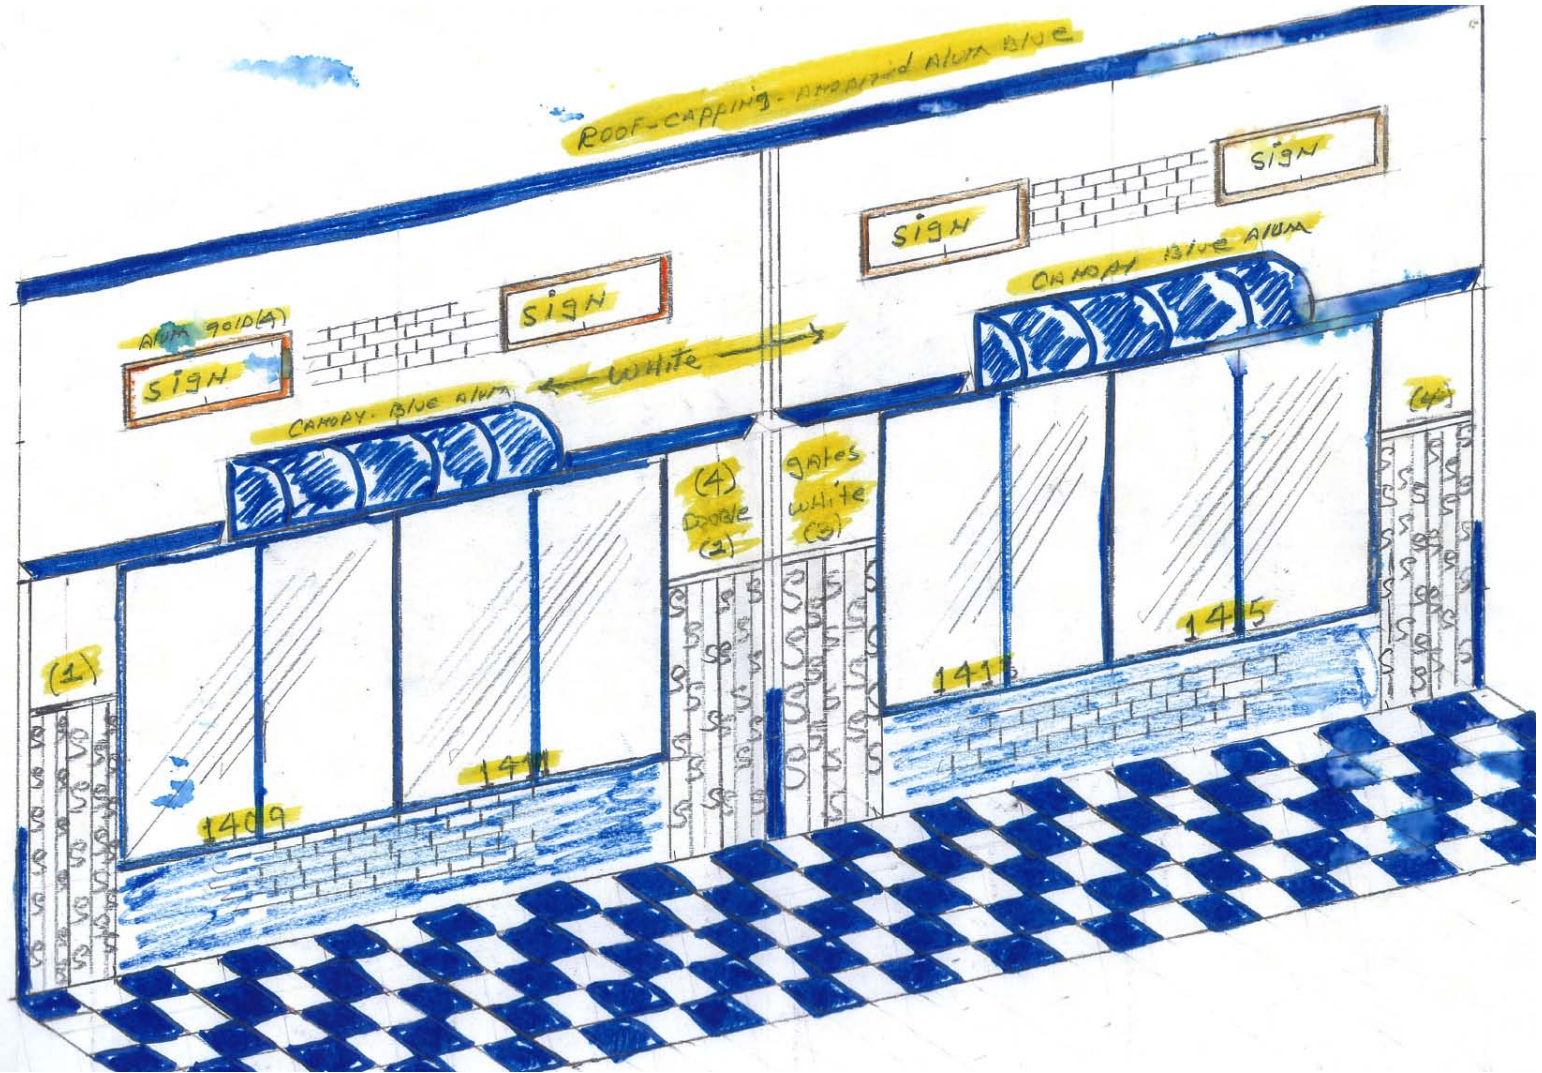

1409-1411 MAIN ST, PROPOSED FENCING
 10' CORRUGATED STEEL PANELS, PAINTED
 GATES TO OPEN INWARD

BRICK WALL

WHITE

DOUBLE gate

LOCK

POST

WHITE

DOUBLE gate

LOCK

POST

WHITE

DOUBLE gate

LOCK

POST

10'

25'

25'

36'

NOT TO SCALE

REAR-YARD