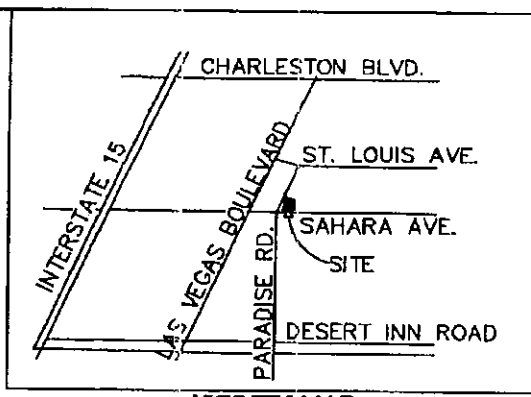


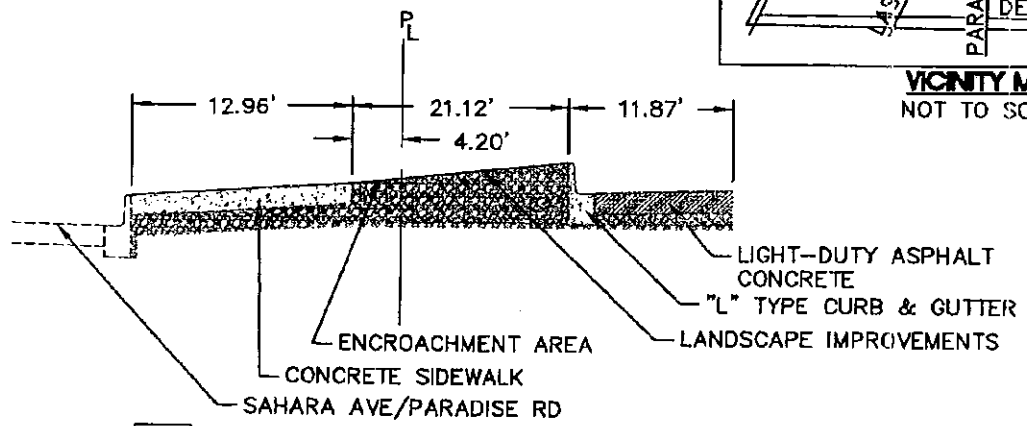


EXHIBIT "A"


SCALE: NOT TO SCALE



VICINITY MAP
NOT TO SCALE



A-A
1 **SOUTHWEST CORNER CROSS-SECTION**
NOT TO SCALE

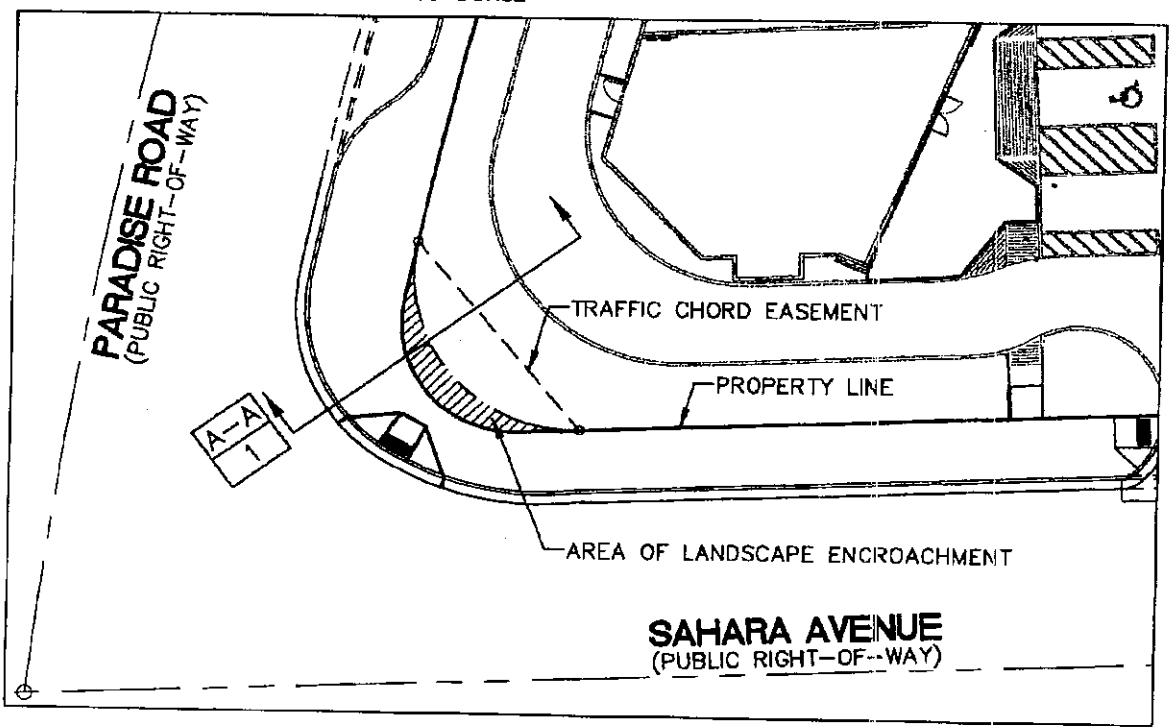

PROJECT NO: 2005-0370	ENCROACHMENT EXHIBIT PARADISE AND SAHARA LANDSCAPE IMPROVEMENTS	OLSSON ASSOCIATES	EXHIBIT
DRAWN BY: JLF			
DATE: 03/05/07			1