

PLANNING & DEVELOPMENT DEPARTMENT

STATEMENT OF FINANCIAL INTEREST

Case Number: **SUP-20189** APN: _____

Name of Property Owner: Oswaldo Fumo

Name of Applicant: _____

To the best of your knowledge, does the Mayor or any member of the City Council or Planning Commission have any financial interest in this or any other property with the property owner, applicant, the property owner or applicant's general or limited partners, or an officer of their corporation or limited liability company?

_____ Yes

✓ No

If yes, please indicate the member of the City Council or Planning Commission who is involved and list the name(s) of the person or persons with whom the City Official holds an interest. Also list the Assessor's Parcel Number if the property in which the interest is held is different from the case parcel.

City Official: _____

Partner(s): _____

APN: _____


Signature of Property Owner: OY

Print Name: Oswaldo Fumo

Subscribed and sworn before me


This 26 day of Feb, 2007

Ellen Zaletel
Notary Public in and for said County and State

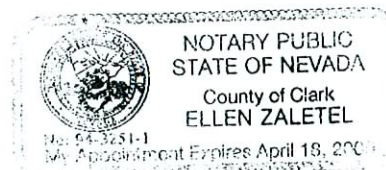

Notes:

1. Parking: Located within the Las Vegas Downtown Centennial Project 1:300 GFA
2. Property Size: 1449 sq.ft.
3. Building Size: 732 sq.ft.

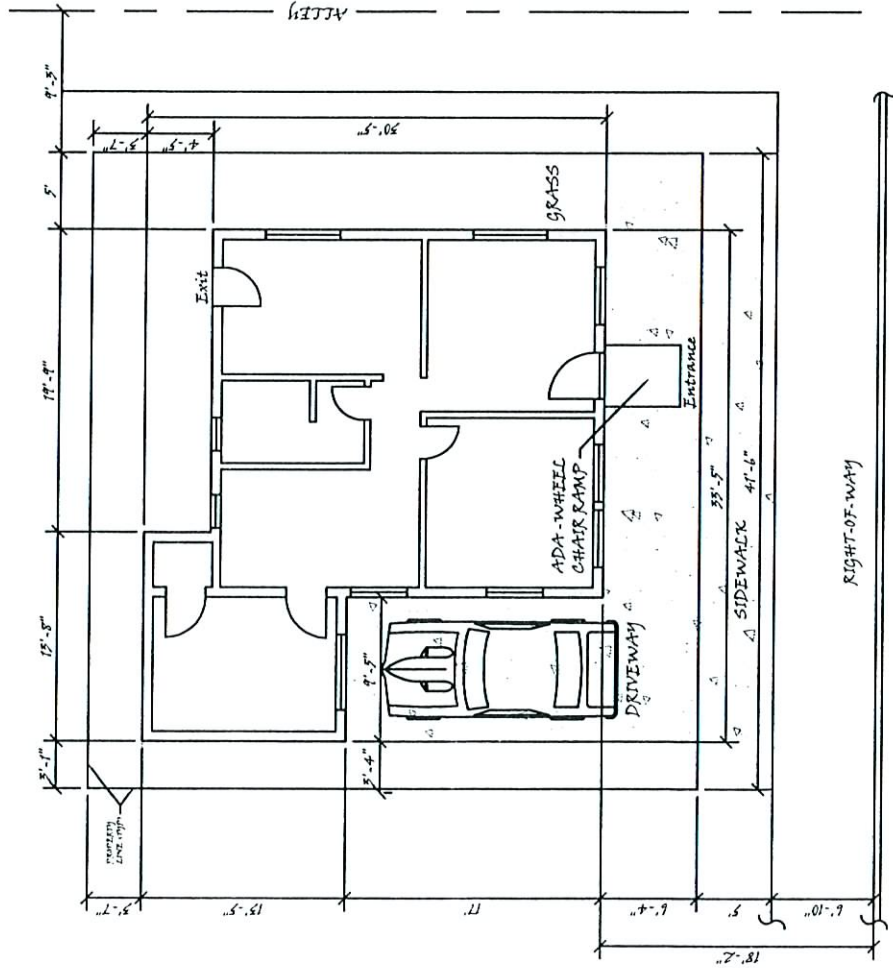


SITE PLAN VIEW

SCALE: 1"=8'

Project Site



Project Area

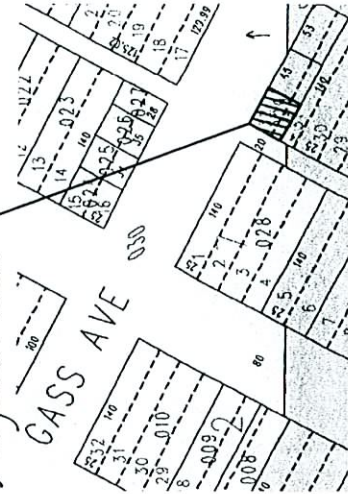

C. COHEN
117 GASS AVE.
ACCESS BAIL BONDS

SCALE: 1"=8'

02/27/07


SITE PLAN

PN: 139-34-310-029

SUP-20189
04/12/07 PC

RECEIVED


FEB 27 2007

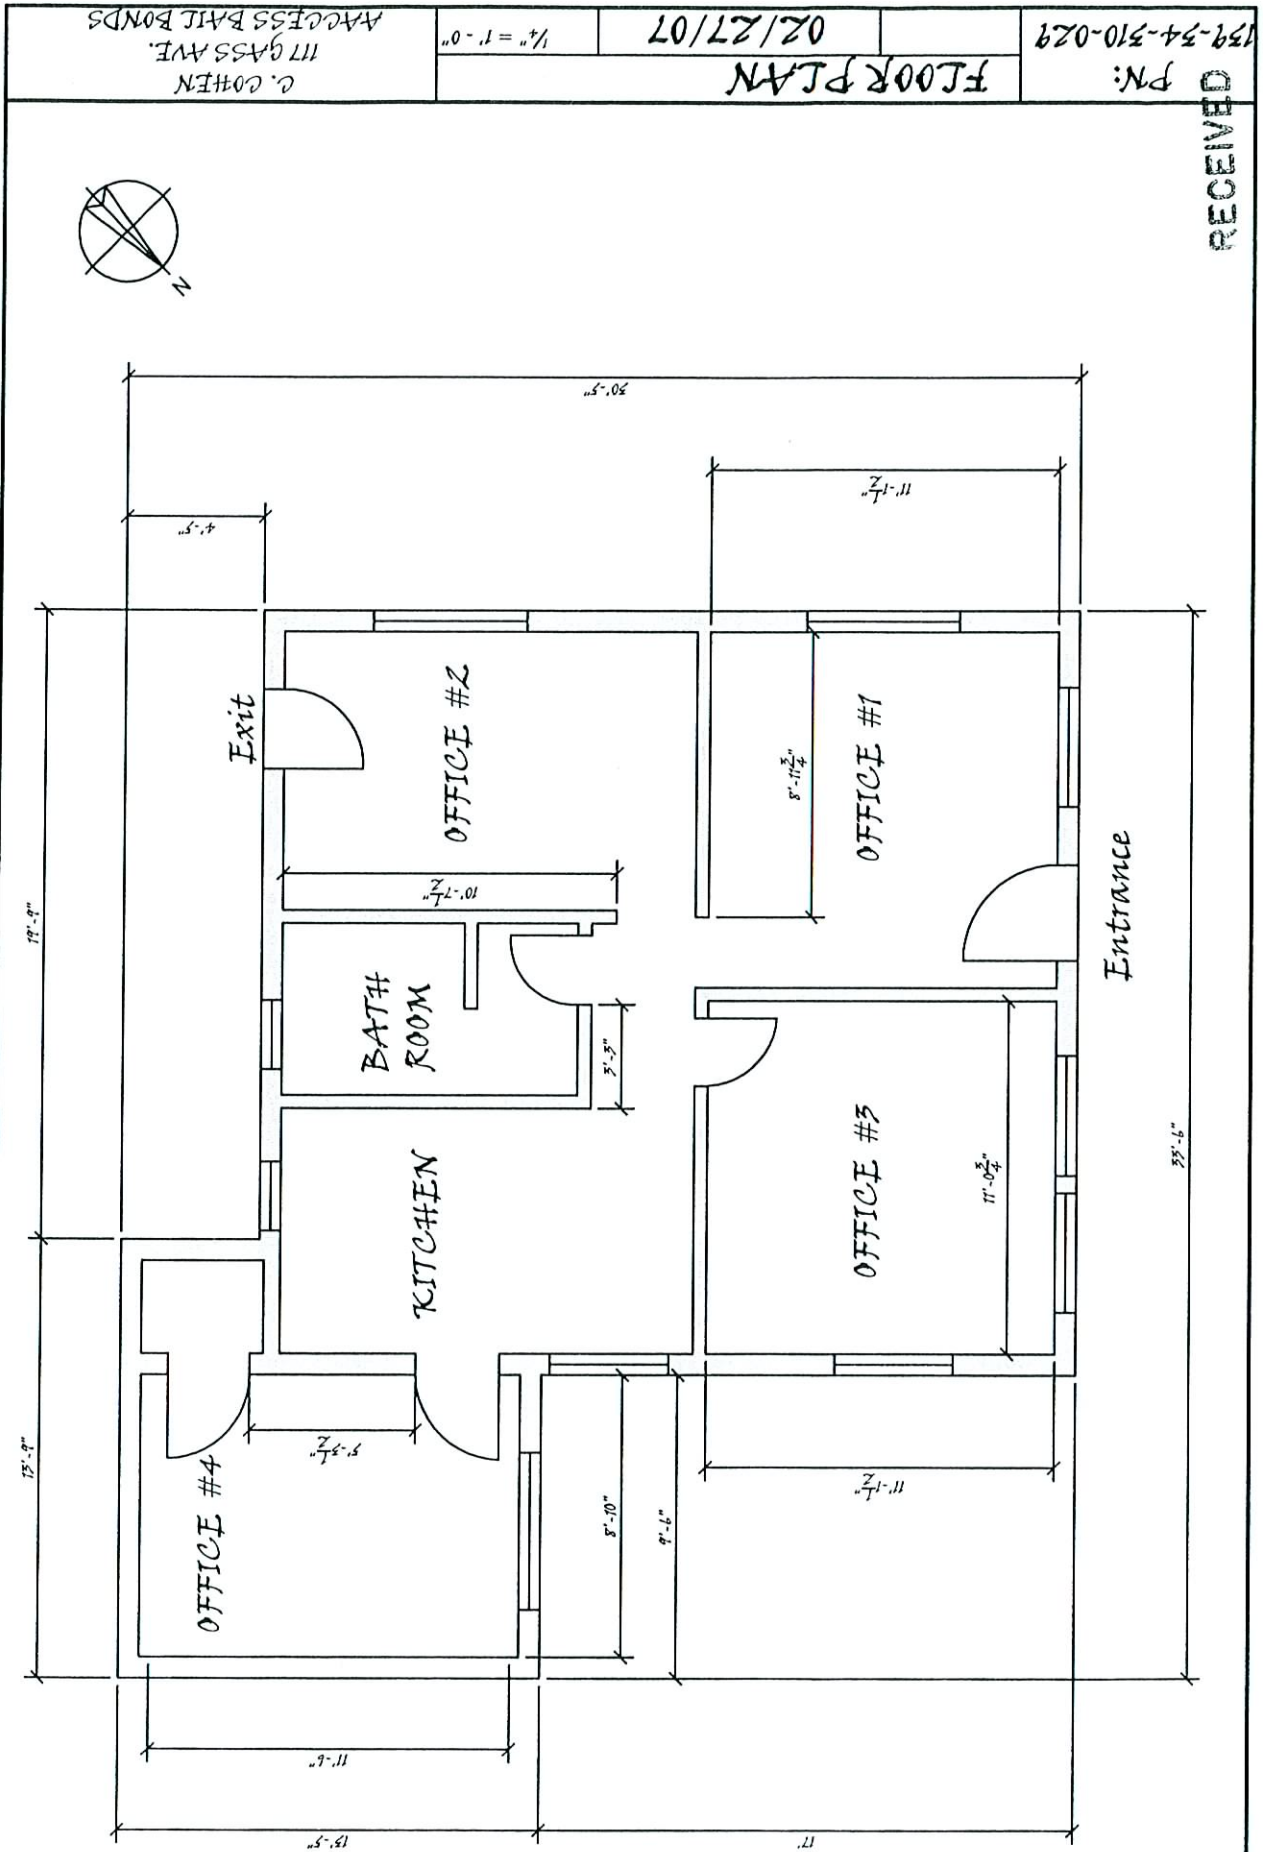

RECEIVED

FEB 27 2007

SUP-20189
04/12/07 PC

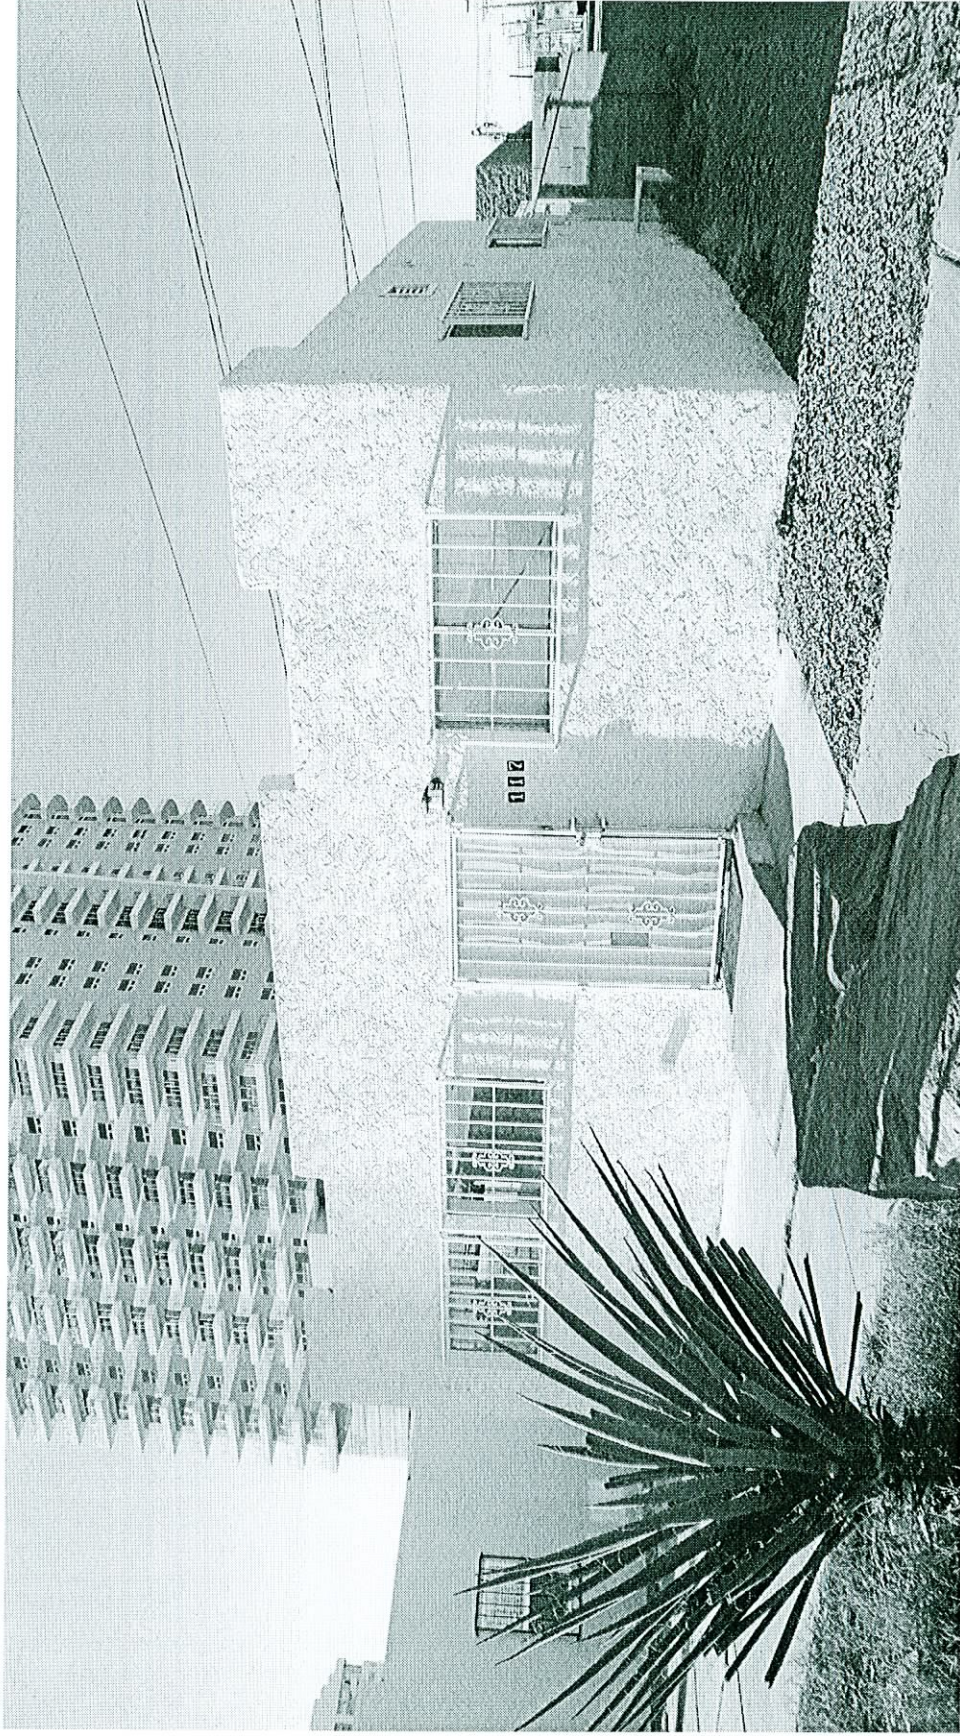

SUP-20189 - APPLICANT: AACCESS BAIL BONDS - OWNER: OSVALDO FUMO
117 GASS STREET
APRIL 12, 2007 PLANNING COMMISSION

03/12/07



SUP-20189 - APPLICANT: AACCESS BAIL BONDS - OWNER: OSVALDO FUMO
117 GASS STREET

APRIL 12, 2007 PLANNING COMMISSION

03/12/07