

PLANNING & DEVELOPMENT DEPARTMENT

STATEMENT OF FINANCIAL INTEREST

Case Number: **SUP-18774** APN: *138-24-801-027*

Name of Property Owner: Cross RUMARIA

Name of Applicant: CARLOS ALEMANA

To the best of your knowledge, does the Mayor or any member of the City Council or Planning Commission have any financial interest in this or any other property with the property owner, applicant, the property owner or applicant's general or limited partners, or an officer of their corporation or limited liability company?

Yes

☒ No

If yes, please indicate the member of the City Council or Planning Commission who is involved and list the name(s) of the person or persons with whom the City Official holds an interest. Also list the Assessor's Parcel Number if the property in which the interest is held is different from the case parcel.

City Official: _____

Partner(s): _____

APN: _____


Signature of Property Owner: _____

Print Name: CARLOS ALVARO

Subscribed and sworn before me

This 12 day of December, 2006

Notary Public in and for said County and State

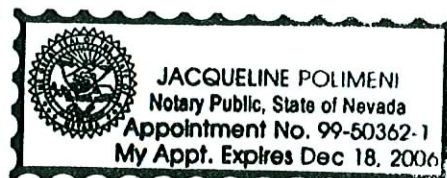

GENERAL PLAN
EXISTING RURAL

SITE INFORMATION	
Parcel Area:	.61 Acres
Blg Area:	1548sf
Lot Coverage:	5.80%
Parking required:	1/300sf (6)
Parking Provided	14
HC required	1
HC provided	1
Set Backs:	
Front:	37'
Rear:	192'
Side (west):	10'
Side (east):	36'
Lot Coverage:	
1548' / .61 acres	
1548' / 26,571.5' = .058 = 5.8%	


Zone - R-E

Single Family Home

SUP-18774
04/12/07 PC


Single Family Home

RECEIVED
DEC 14 2006

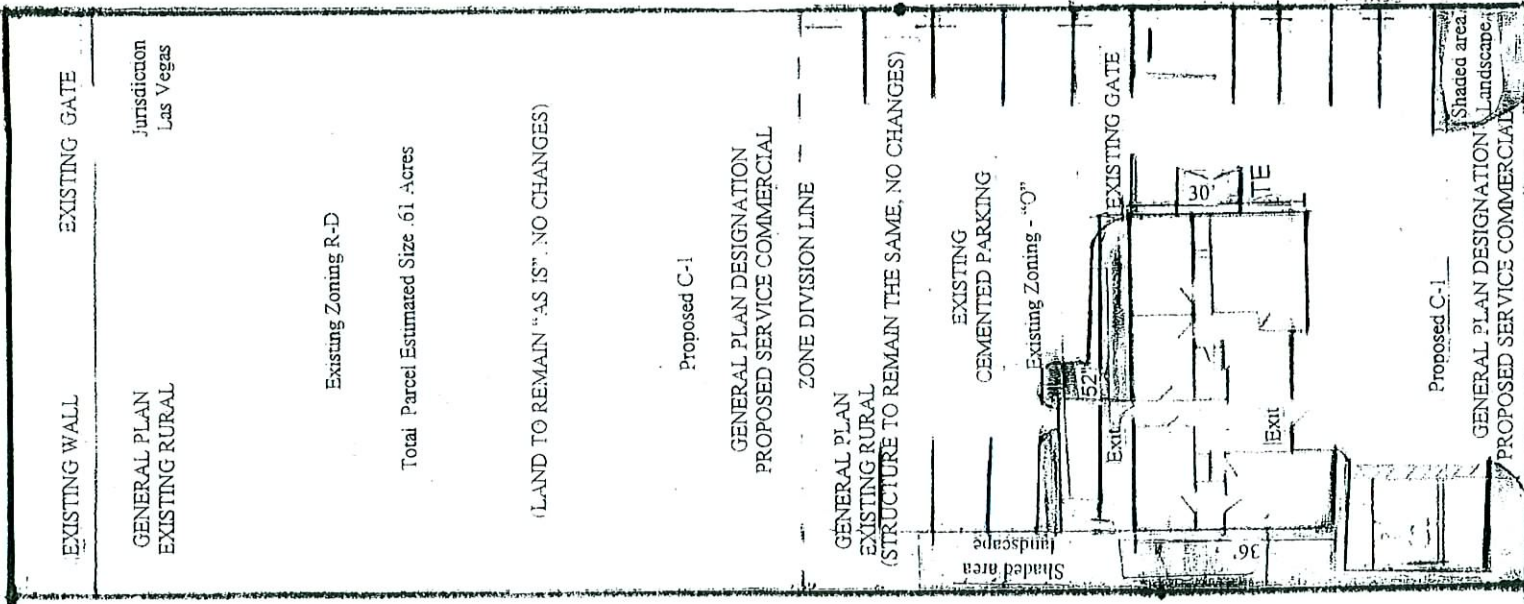

CLARK COUNTY ADDRESS 5200 VEGAS DRIVE LAS VEGAS NEVADA 89144
CARLOS O PARCEL NUMBER 138-24-801-027


5200 LEGAS DRIVE (702) 491-7076
CARLOS AQUILAR

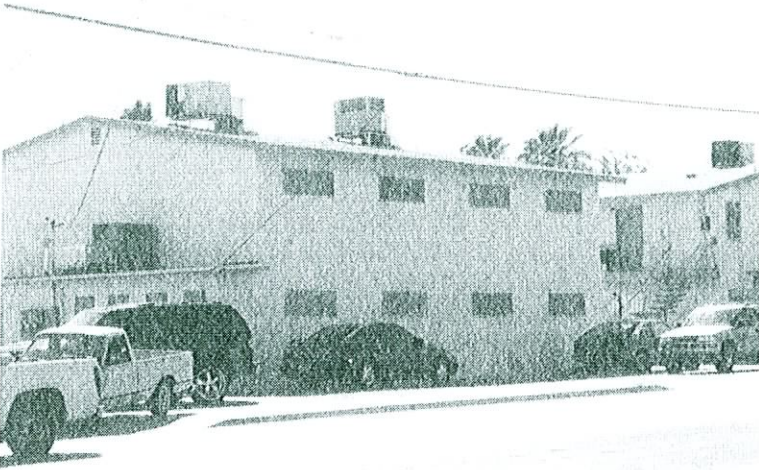


ACCESS OFFICE




BACK OFF OFFICE

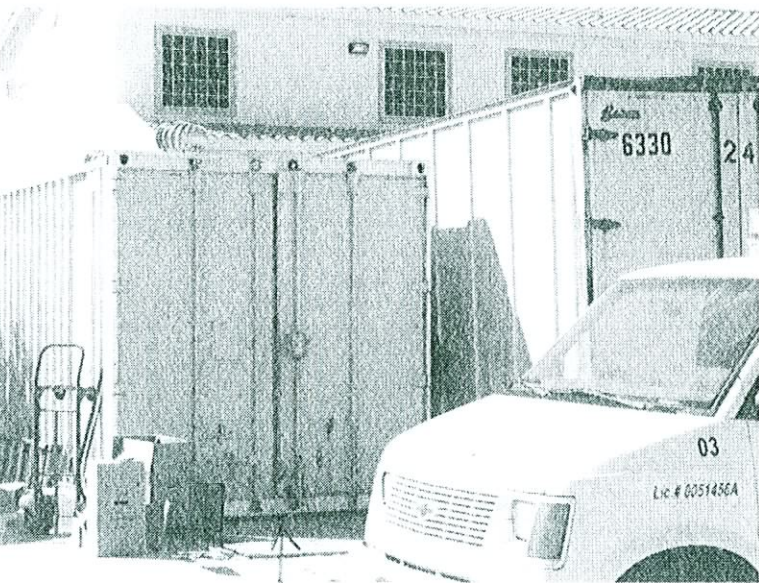


MATERIAL CONTAINERS

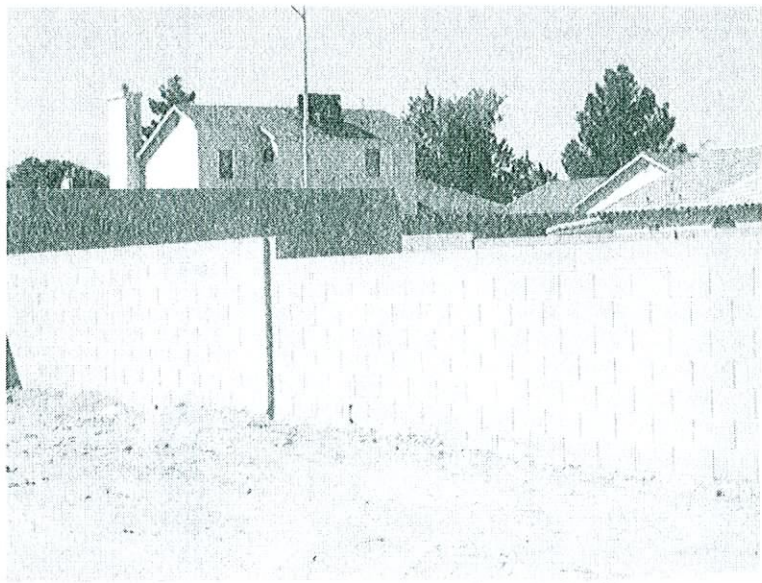


WALL TO BACK OF OFFICE

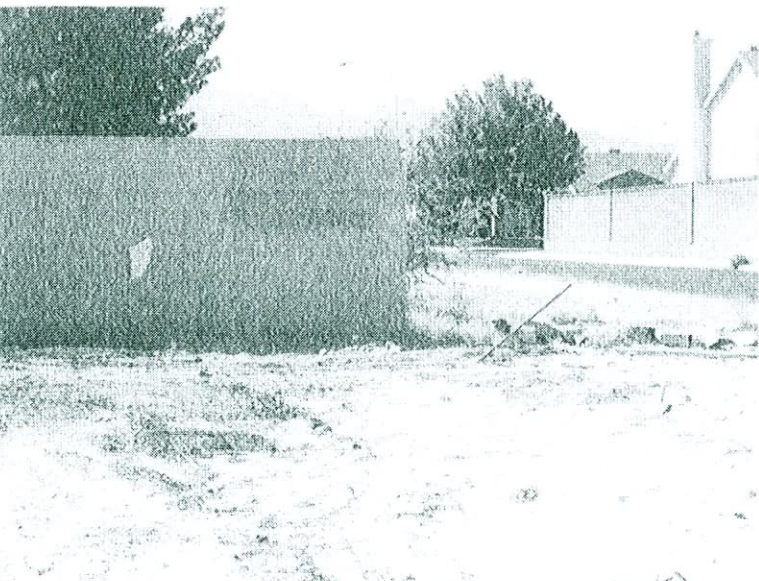

BEHIND OFFICE WALL (Rear)

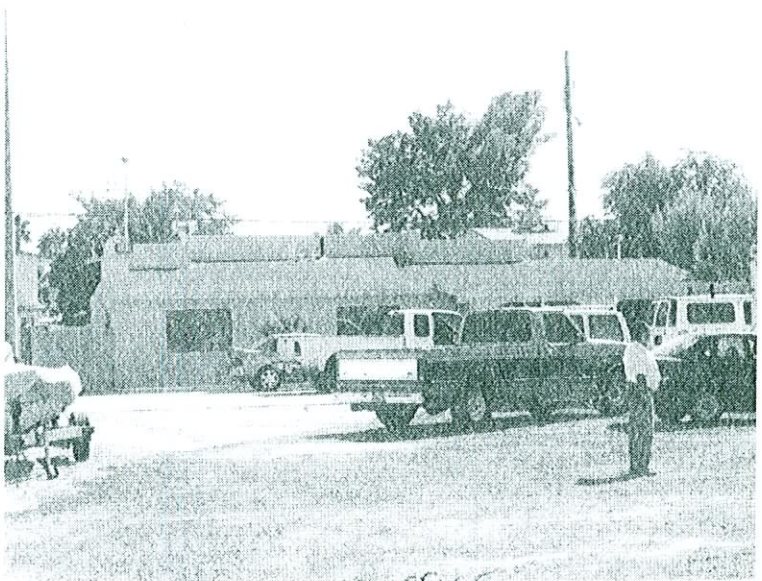

BACK OFF OFFICE

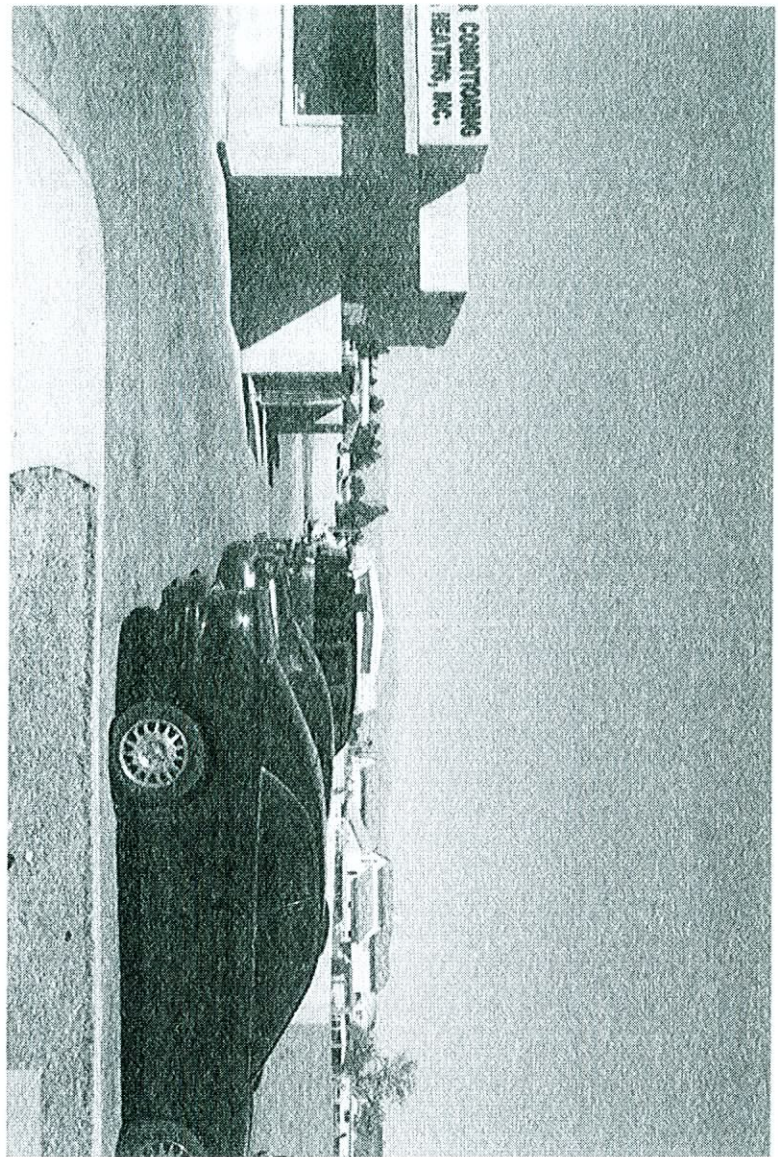


↑
Front
Office




Across the street.



Front view (VEGAS DR)

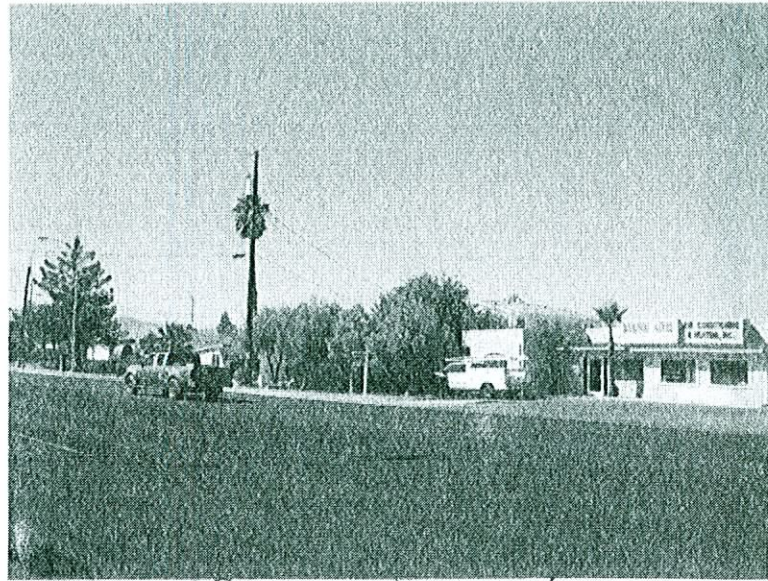


Office AND Buildings
NEXT TO IT.

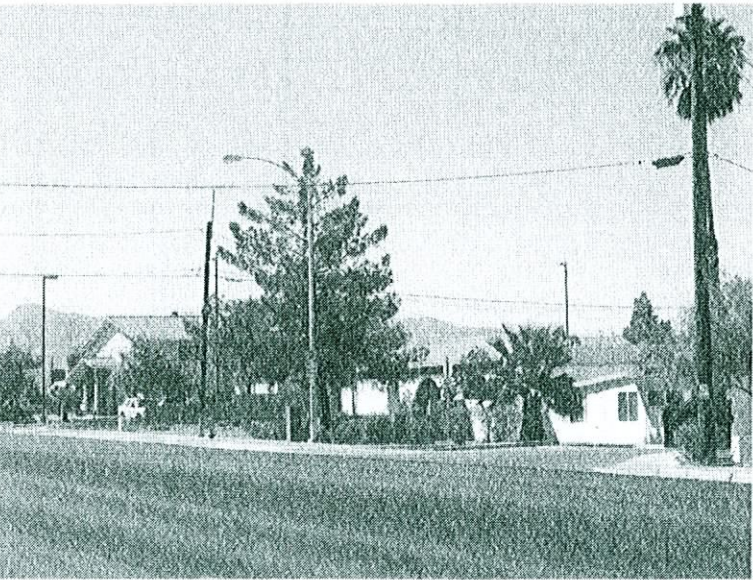


BUSINESSES NEXT TO OFFICE



ONE COMPANY VEHICLE PARKED IN BACK OF
OFFICE

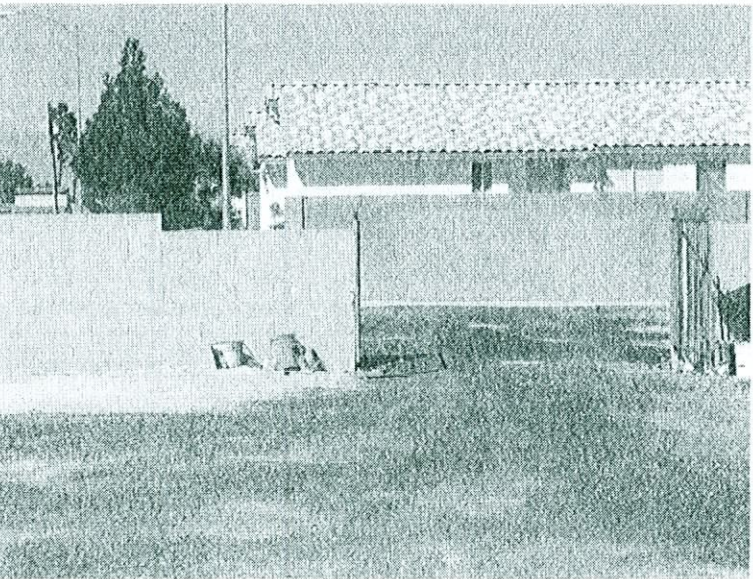

BACK GATE

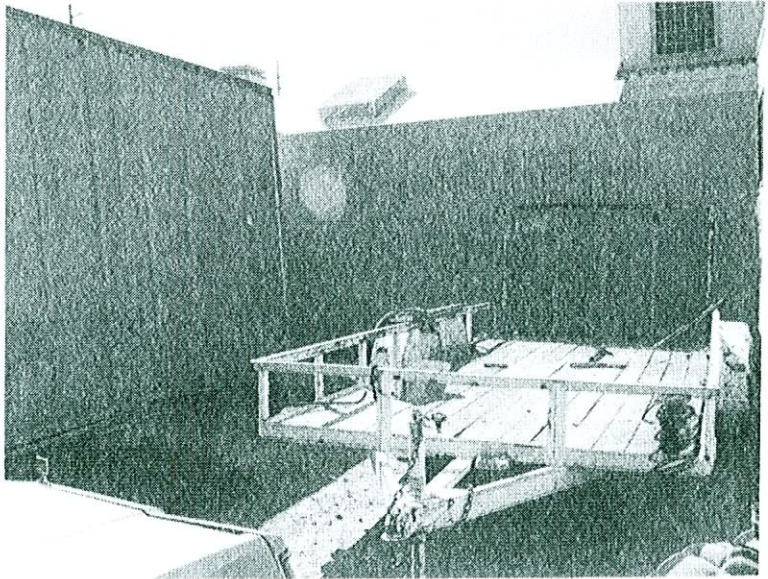

TRAILER NEEDED TO
HAUL ALL UNITS ALSO PARKED IN