



PLANNING & DEVELOPMENT DEPARTMENT

STATEMENT OF FINANCIAL INTEREST

Case Number: **SUP-19483** APN: 140-30-601-006

Name of Property Owner: Living Water Baptist Church

Name of Applicant: Living Water Baptist Church

Name of Representative: DRC Engineering / Jolene Granberg

To the best of your knowledge, does the Mayor or any member of the City Council or Planning Commission have any financial interest in this or any other property with the property owner, applicant, the property owner or applicant's general or limited partners, or an officer of their corporation or limited liability company?

☐ Yes

☒ No

If yes, please indicate the member of the City Council or Planning Commission who is involved and list the name(s) of the person or persons with whom the City Official holds an interest. Also list the Assessor's Parcel Number if the property in which the interest is held is different from the case parcel.

City Official: _____

Partner(s): _____

APN: _____


Signature of Property Owner: Layton Sonerholm

Print Name: Layton Sonerholm


Subscribed and sworn before me

This 24th day of January 2007

D. Ousley
Notary Public in and for said County and State

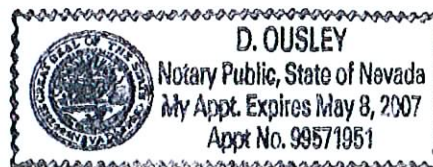

SHEET C2		RECEIVED SUP-19483 04/12/07 PC JAN 29 2007	
OWNER: Living Water Baptist Church Church Baptist Living Waters Las Vegas - 89110 APN No 14030801006		SCALE: AS NOTED DATE: 04/12/07 DRAWN BY: [blank] CHECKED BY: [blank] PROJECT NO: [blank]	

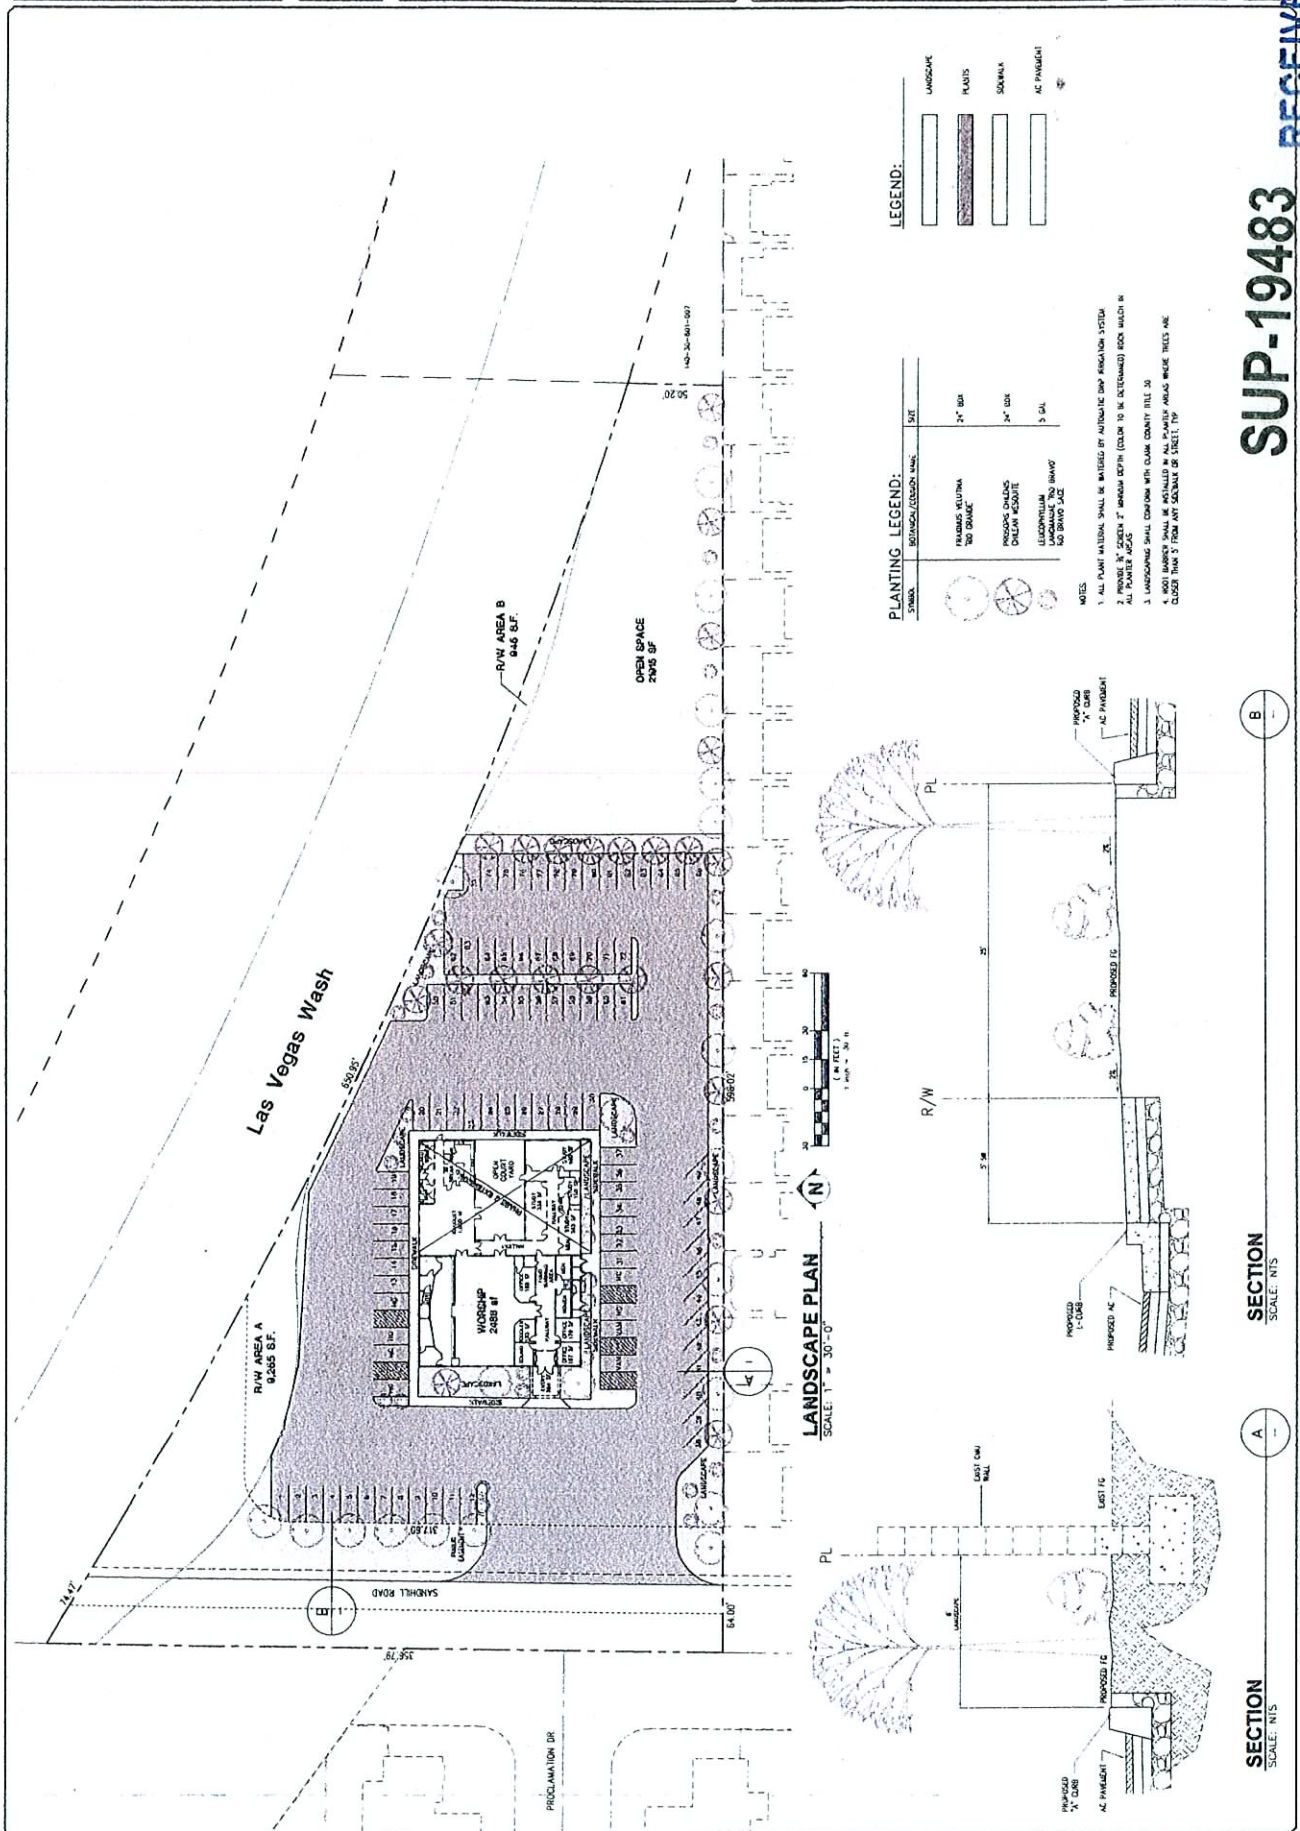


No.	Revisions

Contractor
 Address
 Las Vegas, Nevada 89118
 Phone 702-... Fax 702-...
 Contractor Lic. NV -

PROJECT:
 LIVING WATER BAPTIST CHURCH
 Sandhill Road
 Las Vegas - 89110
 APN. No. 14030601006

Date 11-20-06
 Scale AS NOTED
 JOB
 Drawn XY

Sheet
 A1
 Of Sheets

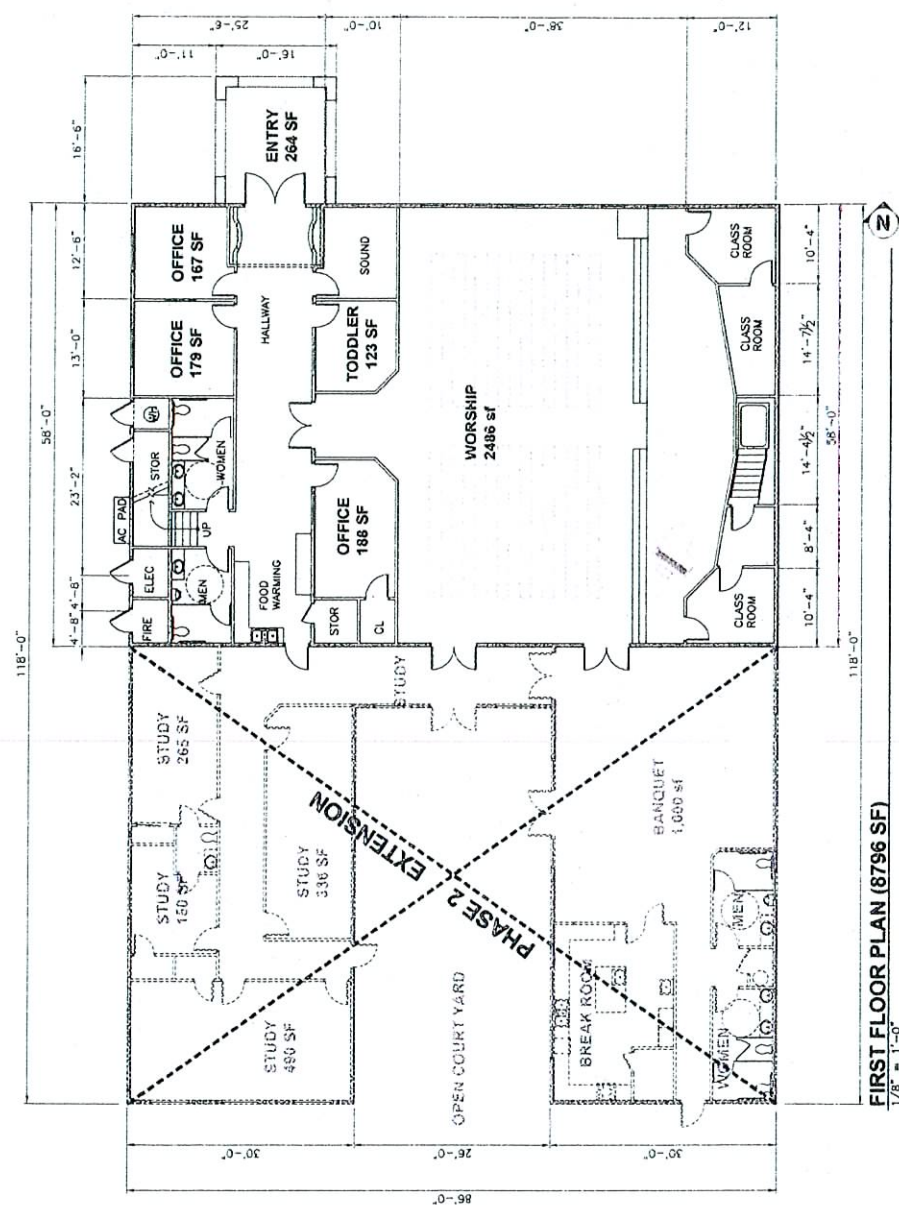

FIRST FLOOR PLAN (8796 SF)
 1/8" = 1'-0"

SUP-19483

RECEIVED

JAN 29 2007


04/12/07 PC

No.	Revisions


Contractor
 Address
 Las Vegas, Nevada 89118
 Phone: 702-702-7021
 Contractor Lic. NV. -

PROPOSED:
 LIVING WATER BAPTIST CHURCH
 Sandhill Road
 Las Vegas - 89110
 APN. No. 14030601006

Date 11-20-25	Scale AS NOTED	Drawn XY	Sheet A2
JOB			

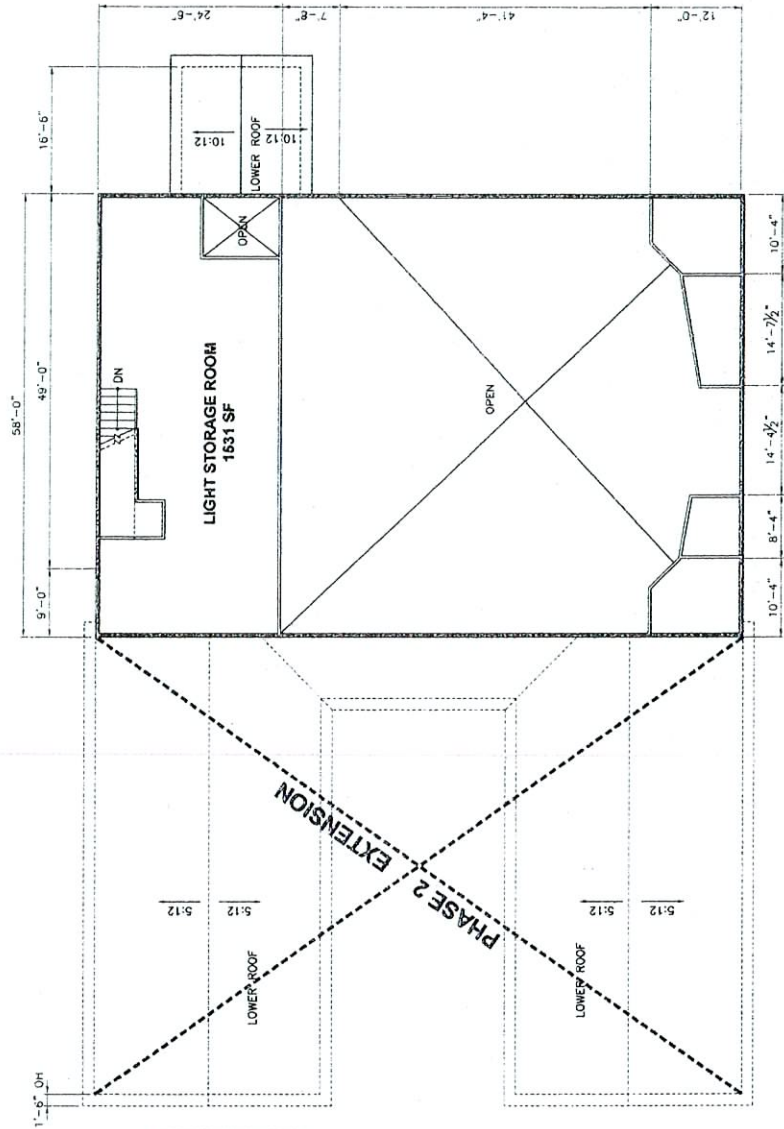

SECOND FLOOR AND LOWER ROOF PLAN (1531 SF)
 1/8" = 1'-0"

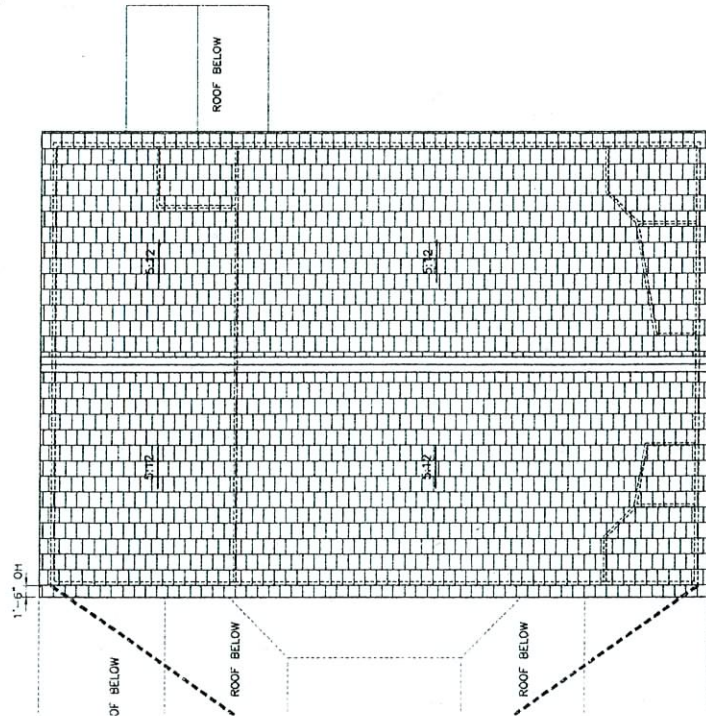

ROOF PLAN
 1/8" = 1'-0"

SUP-19483 RECEIVED

04/12/07 PC JAN 29 2007

No.	Revisions

Contractor
 Address
 Las Vegas, Nevada 89118
 Phone: 702-... Fax: 702-...
 Contractor, Inc.

PROPOSED:
 LIVING WATER BAPTIST CHURCH
 Sandhill Road
 Las Vegas - 89110
 APN. No. 14030601006

Date 11-20-06
 Scale AS NOTED
 JOB
 Drawn XY

RECEIVED
 JAN 29 2007

SUP-19483
 04/12/07 PC

