

PLANNING & DEVELOPMENT DEPARTMENT

STATEMENT OF FINANCIAL INTEREST

Case Number: **RQR-18714** APN: 162-04-703-010

Name of Property Owner: Richard E. Whikie

Name of Applicant: Las Vegas Billboards

To the best of your knowledge, does the Mayor or any member of the City Council or Planning Commission have any financial interest in this or any other property with the property owner, applicant, the property owner or applicant's general or limited partners, or an officer of their corporation or limited liability company?

Yes

No

If yes, please indicate the member of the City Council or Planning Commission who is involved and list the name(s) of the person or persons with whom the City Official holds an interest. Also list the Assessor's Parcel Number if the property in which the interest is held is different from the case parcel.

City Official: _____

Partner(s): _____

APN: _____

Signature of Property Owner:


Signature of Property Owner: X *Robert E. Walker*

Print Name: Richard E. Wilkie

Subscribed and sworn before me

This 8th day of December, 2009

David S. [Signature]
Notary Public in and for said County and State

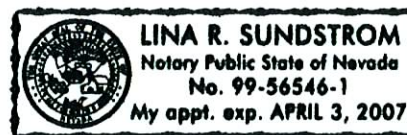

PROPERTY OWNER: RICHARD E. WILKIE REY, TRUST
1310 ATHENS POINT AVE.
LAS VEGAS, NV 89125-5803



PROPERTY ADDRESS: 2001 WESTERN AVE.
LAS VEGAS, NV 89102

CONTACT: STEVE RANNEY @
LAS VEGAS BILLBOARDS
5665 S. VALLEY VIEW BLVD.
LAS VEGAS, NV 89118
837-7822

ZONED: M
14' X 48" CENTER MOUNT, BACK TO BACK
40' OVERALL HEIGHT
NO ADJACENT OFF-PREMISE SIGN WITHIN 300' RADIUS
NO R-E ZONE WITHIN 300'
SCALE 1" = 30'


TYPE OF SIGN:	14" X 48" OFF-PREMISE SIGN
SIGN HEIGHT:	40" OVERALL HEIGHT
SIGN WIDTH:	48" OVERALL WIDTH
SIGN AREA:	672" SQUARE FT.
ILLUMINATION TYPE:	HALOGEN LIGHTING
ANIMATION:	NONE

LOCATION:
 21' FRONT SETBACK FROM WESTERN AVE. TO LEADING EDGE OF SIGN
 48' FRONT SETBACK FROM WESTERN AVE. TO CENTER OF COLUMN
 32' SIDE SETBACK FROM NORTH PROPERTY LINE TO LEADING EDGE OF COLUMN
 32' SIDE SETBACK FROM NORTH PROPERTY LINE TO CENTER OF COLUMN

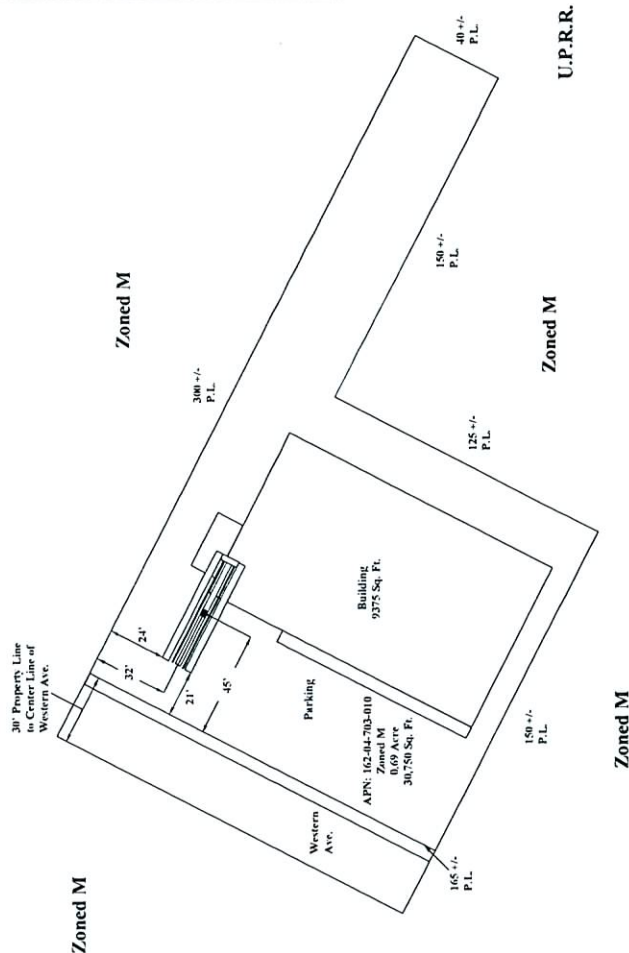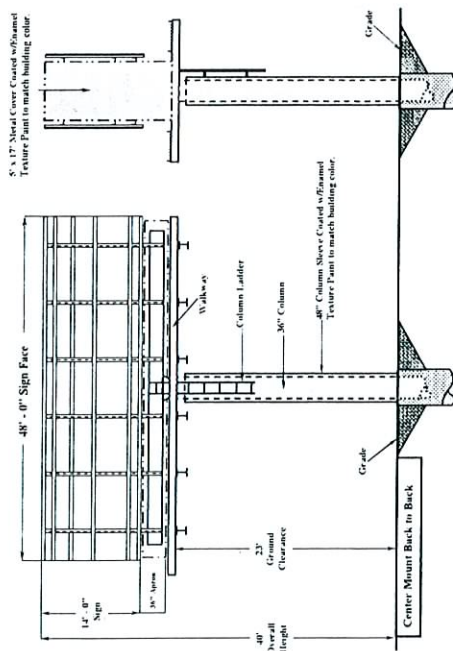

U.P.R.R.

RQR-18640
04/12/07 PC

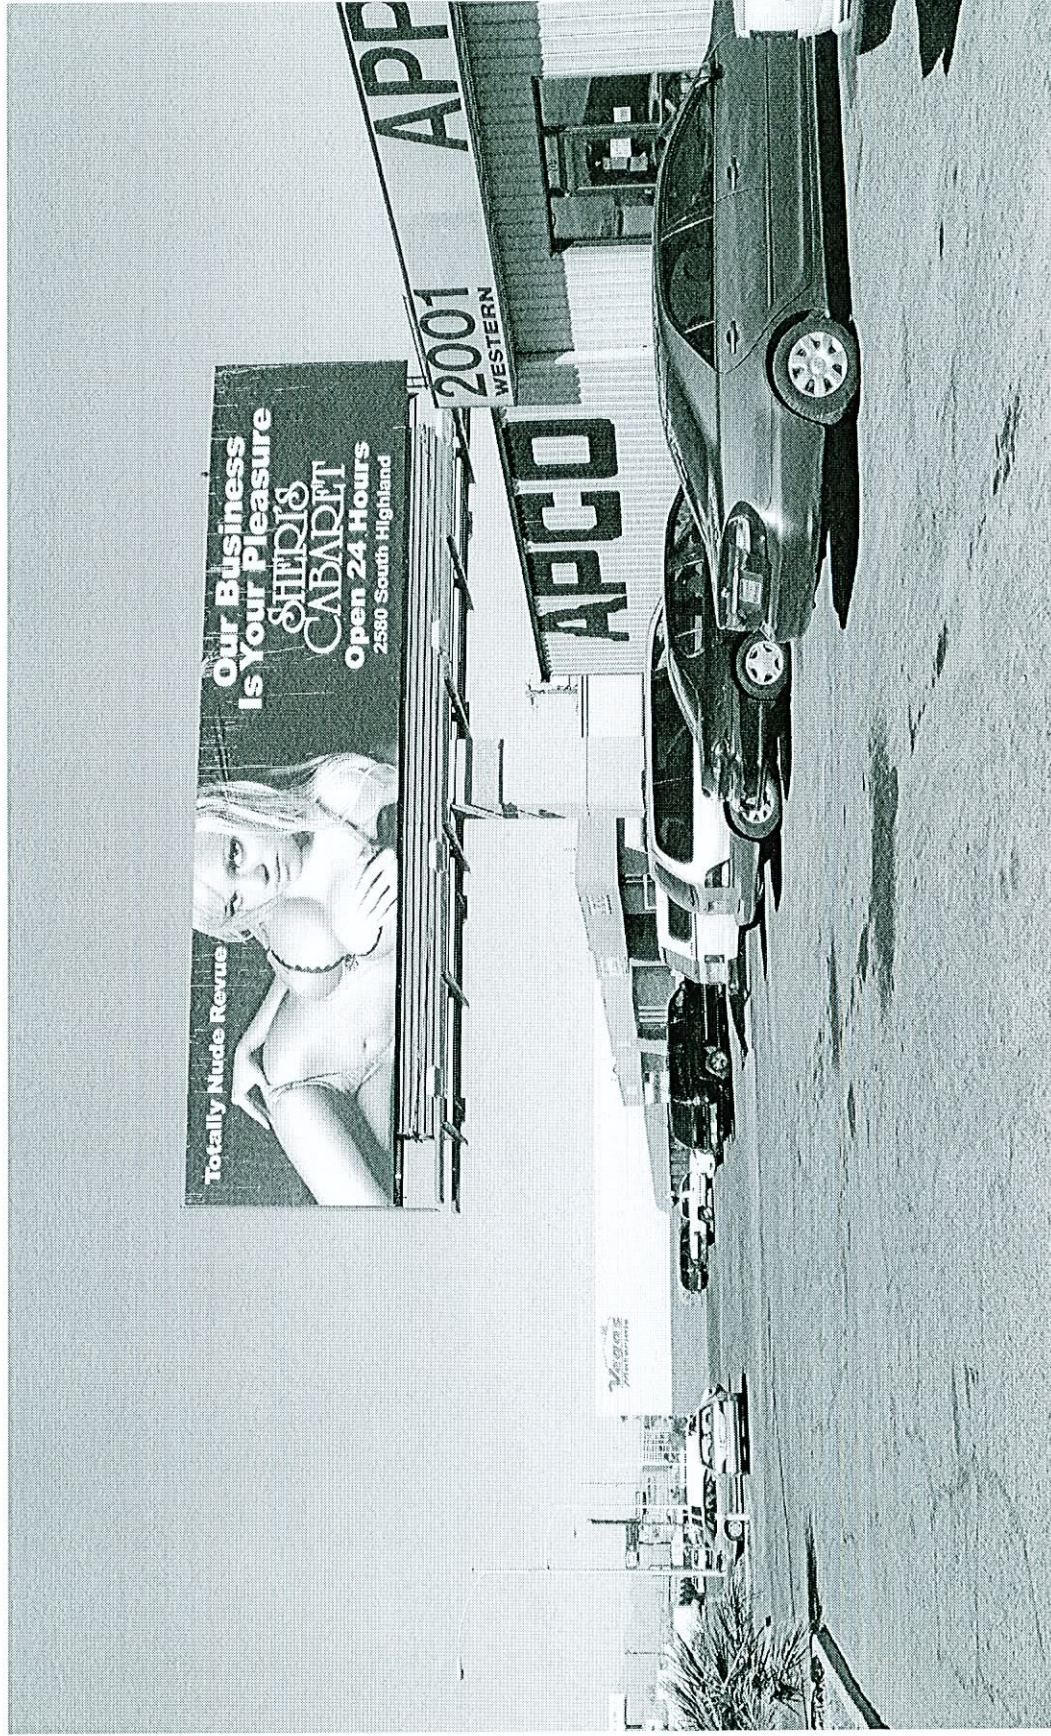

RQR-18714 - APPLICANT: LAS VEGAS BILLBOARDS - OWNER: RICHARD E. WILKIE
2001 WESTERN AVENUE
APRIL 12, 2007 PLANNING COMMISSION

03/08/07



RQR-18714 - APPLICANT: LAS VEGAS BILLBOARDS - OWNER: RICHARD E. WILKIE
2001 WESTERN AVENUE
APRIL 12, 2007 PLANNING COMMISSION

03/08/07