


Before Photos and After Rendering (Commonwealth)

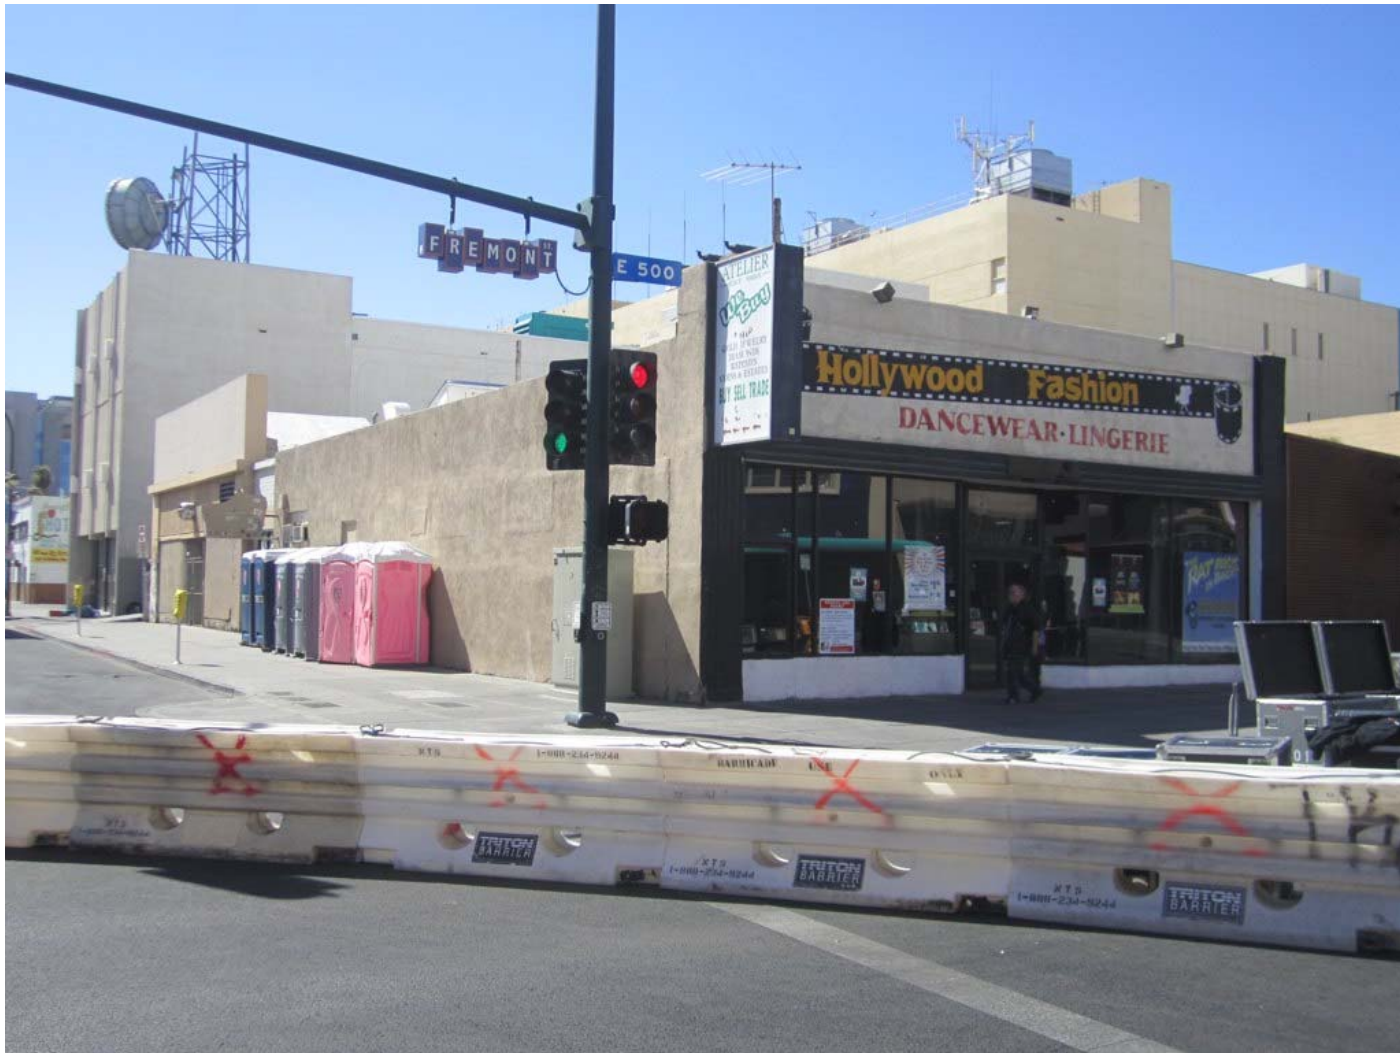

Before Photos and After Rendering (Commonwealth)



Before Photos and After Rendering (Commonwealth)




Before Photos and After Rendering (Commonwealth)



FRONT ELEVATION

SCALE @ 1/4" = 1'-0"

Before Photos and After Rendering (Commonwealth)

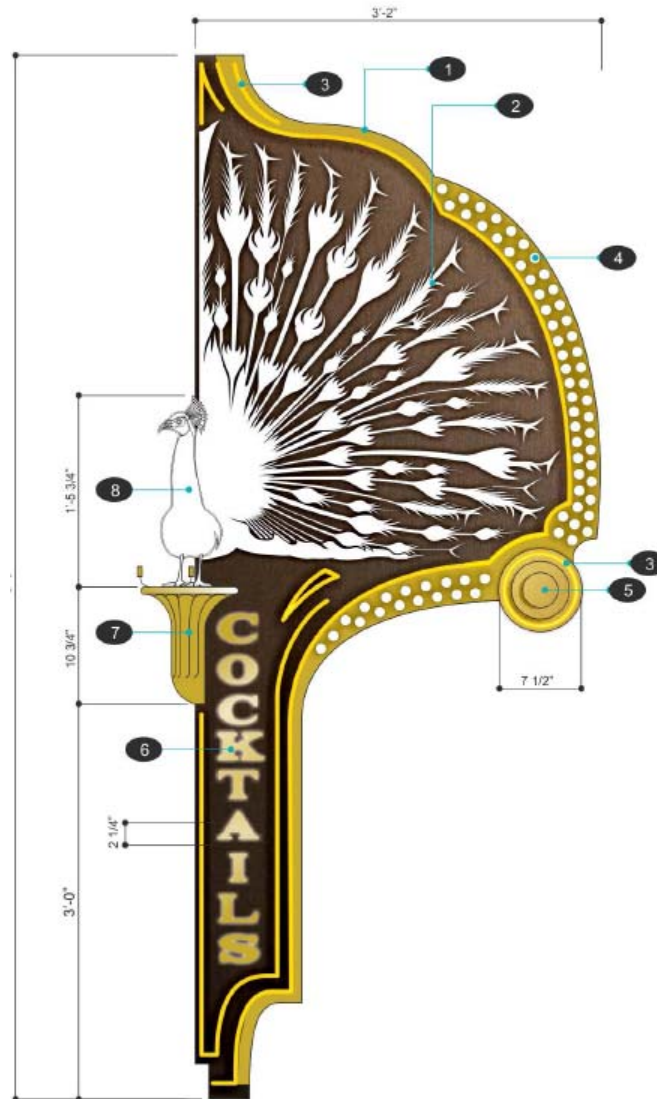

Before Photos and After Rendering (Commonwealth)

