

GRAND CENTRAL PARKWAY
CLV# 107V4229

WEST CLARK AVENUE
CLV# 107V4816

NEW TEMPORARY ASPHALT SIDEWALK
REFERENCE SHEET 4 OF 5

MATCH TEMPORARY
SIDE WALK TO
EXISTING CURB
DEPRESSIONS

166 PARKING BUMPERS - TYPICAL

X. TEMP STUBS

MATCH TEMPORARY
SIDE WALK TO EXISTING
CURB DEPRESSIONS

EXISTING LOU RUVO CENTER FOR BRAIN HEALTH
(FF 39.00)

PROMENADE PLACE
CLV# 107V4816







CLEVELAND CLINIC FOUNDATION

PRINCIPAL AGENT:
O.B. CONSTRUCTION, INC.
2490 PASEO VERDE PARKWAY, SUITE 115
HENDERSON, NEVADA 89074
OUSAMA K. BEYHOUM
P: (702) 739-9916
C: (702) 768-7705
OBCONSTRUCTIONINC@HOTMAIL.COM

CONTRACTOR:
DIMICK DEVELOPMENT COMPANY
4825 EAST CAREY AVENUE
LAS VEGAS, NEVADA 89115
CHARLES A. DIMICK
P: (702) 642-0040
C: (702) 353-8624

2.29 ACRES - PARCEL A2
1.08 ACRES OF ADDITIONAL/DEPICTED PAVING FOR INSTALLATION
181 PARKING SPACES
3 ADDITIONAL DUAL-MAST LIGHT STANDARDS
(MATCH EXISTING INSTALLATION)


X. TEMP TRAILER STUBS
EXCAVATE 10', CAP AND
ABANDON IN PLACE

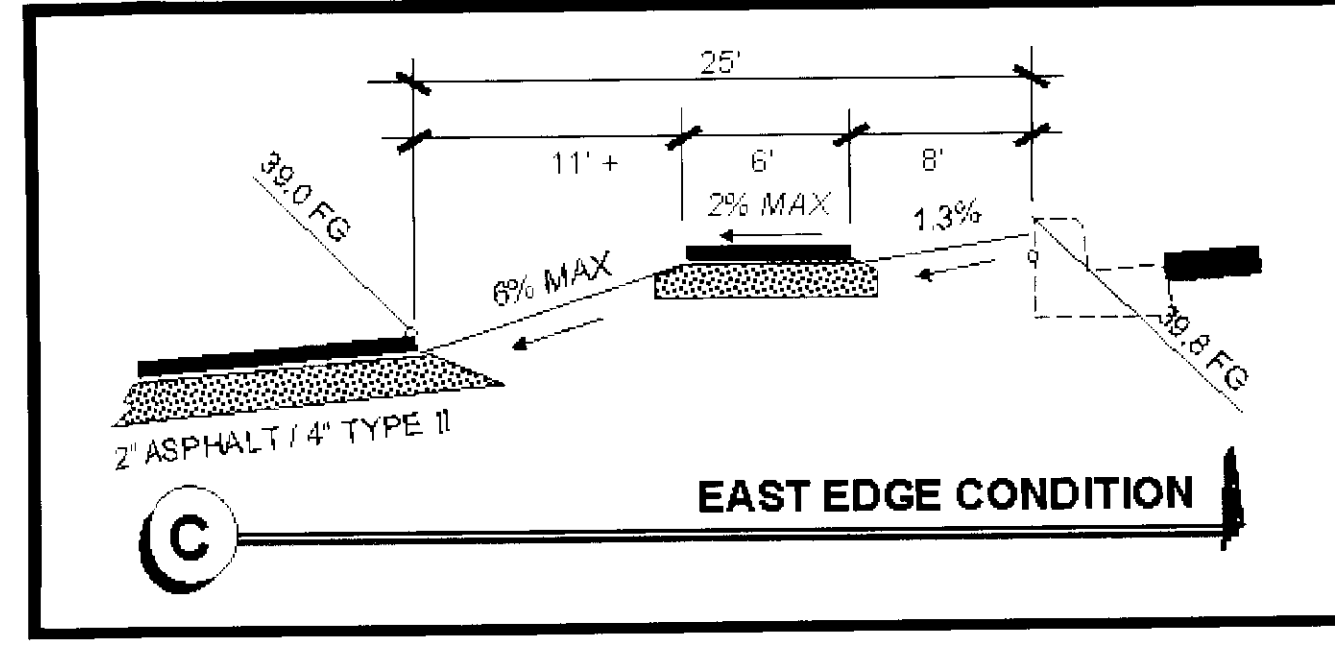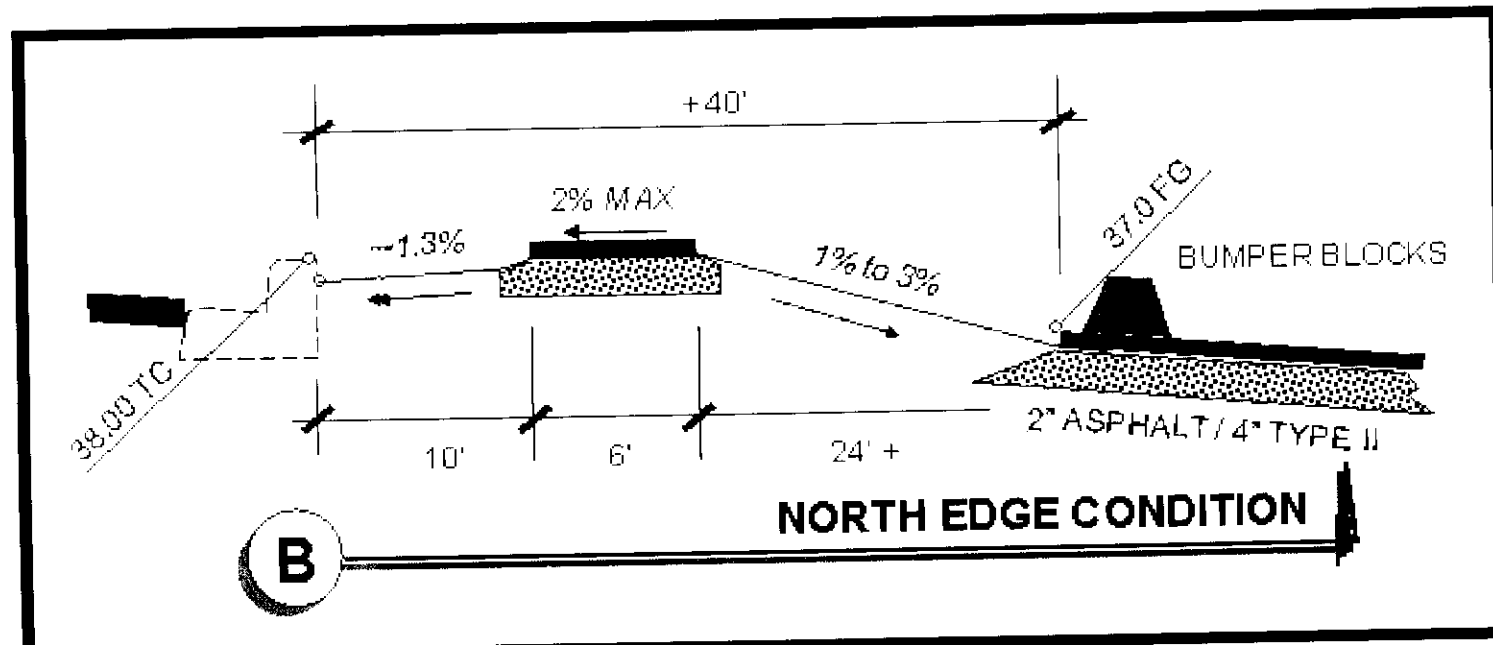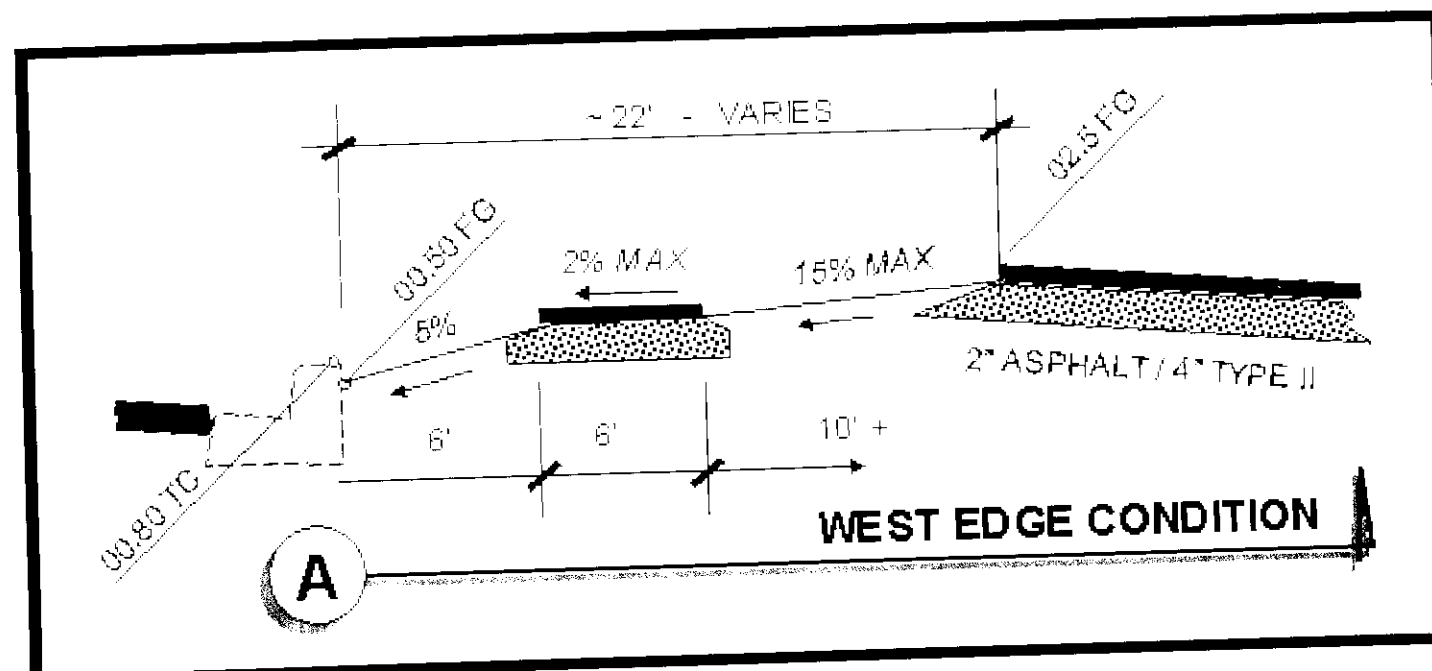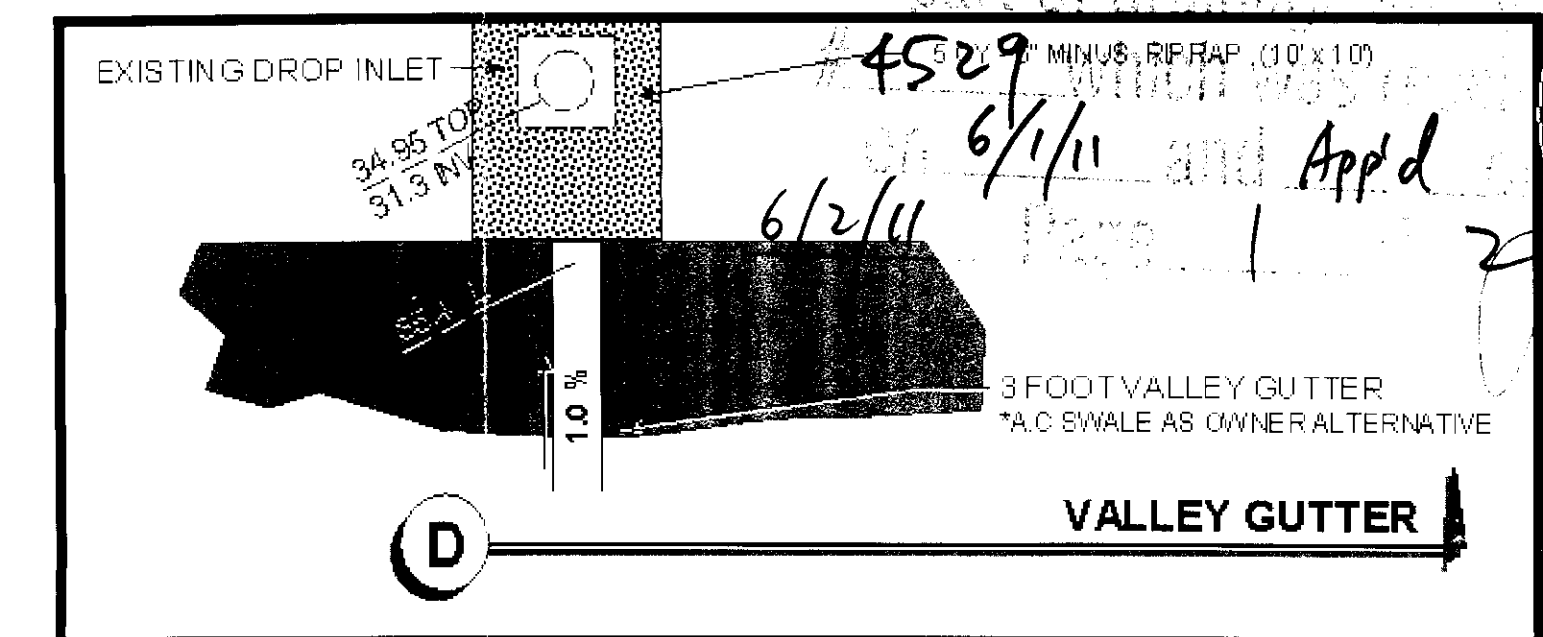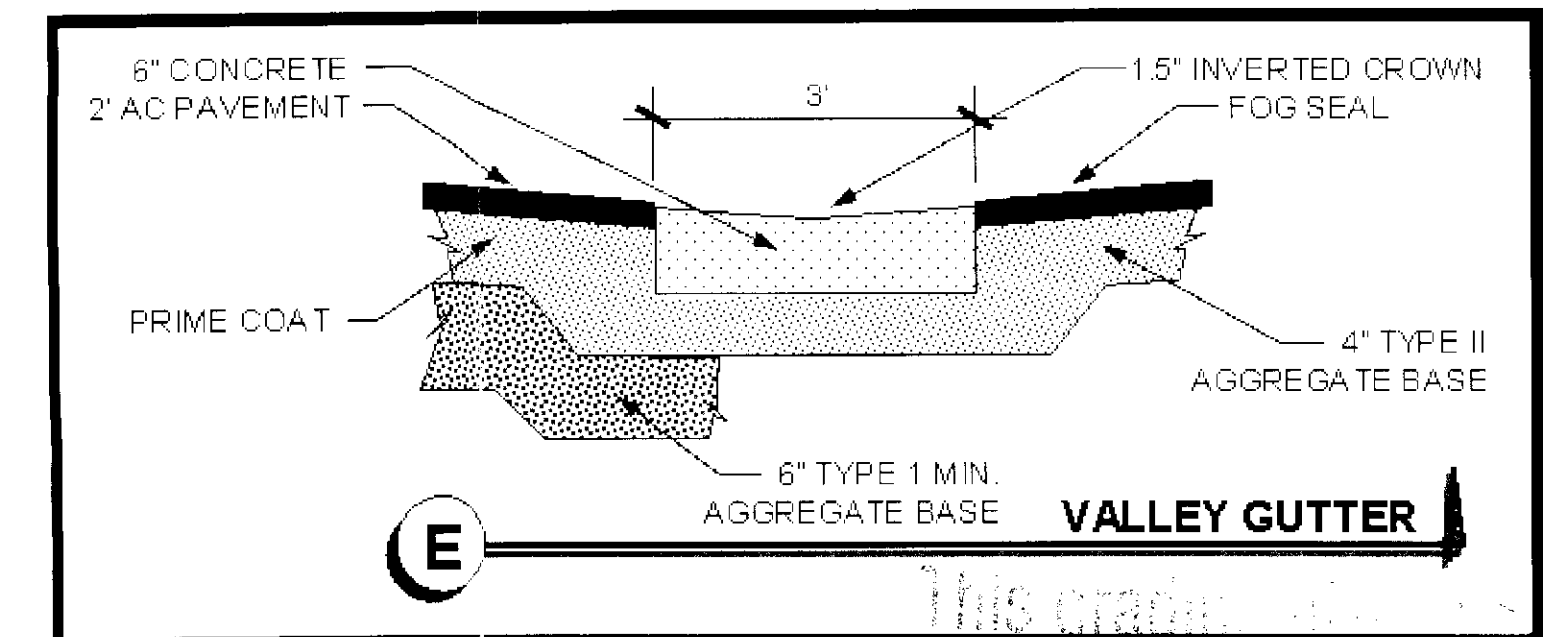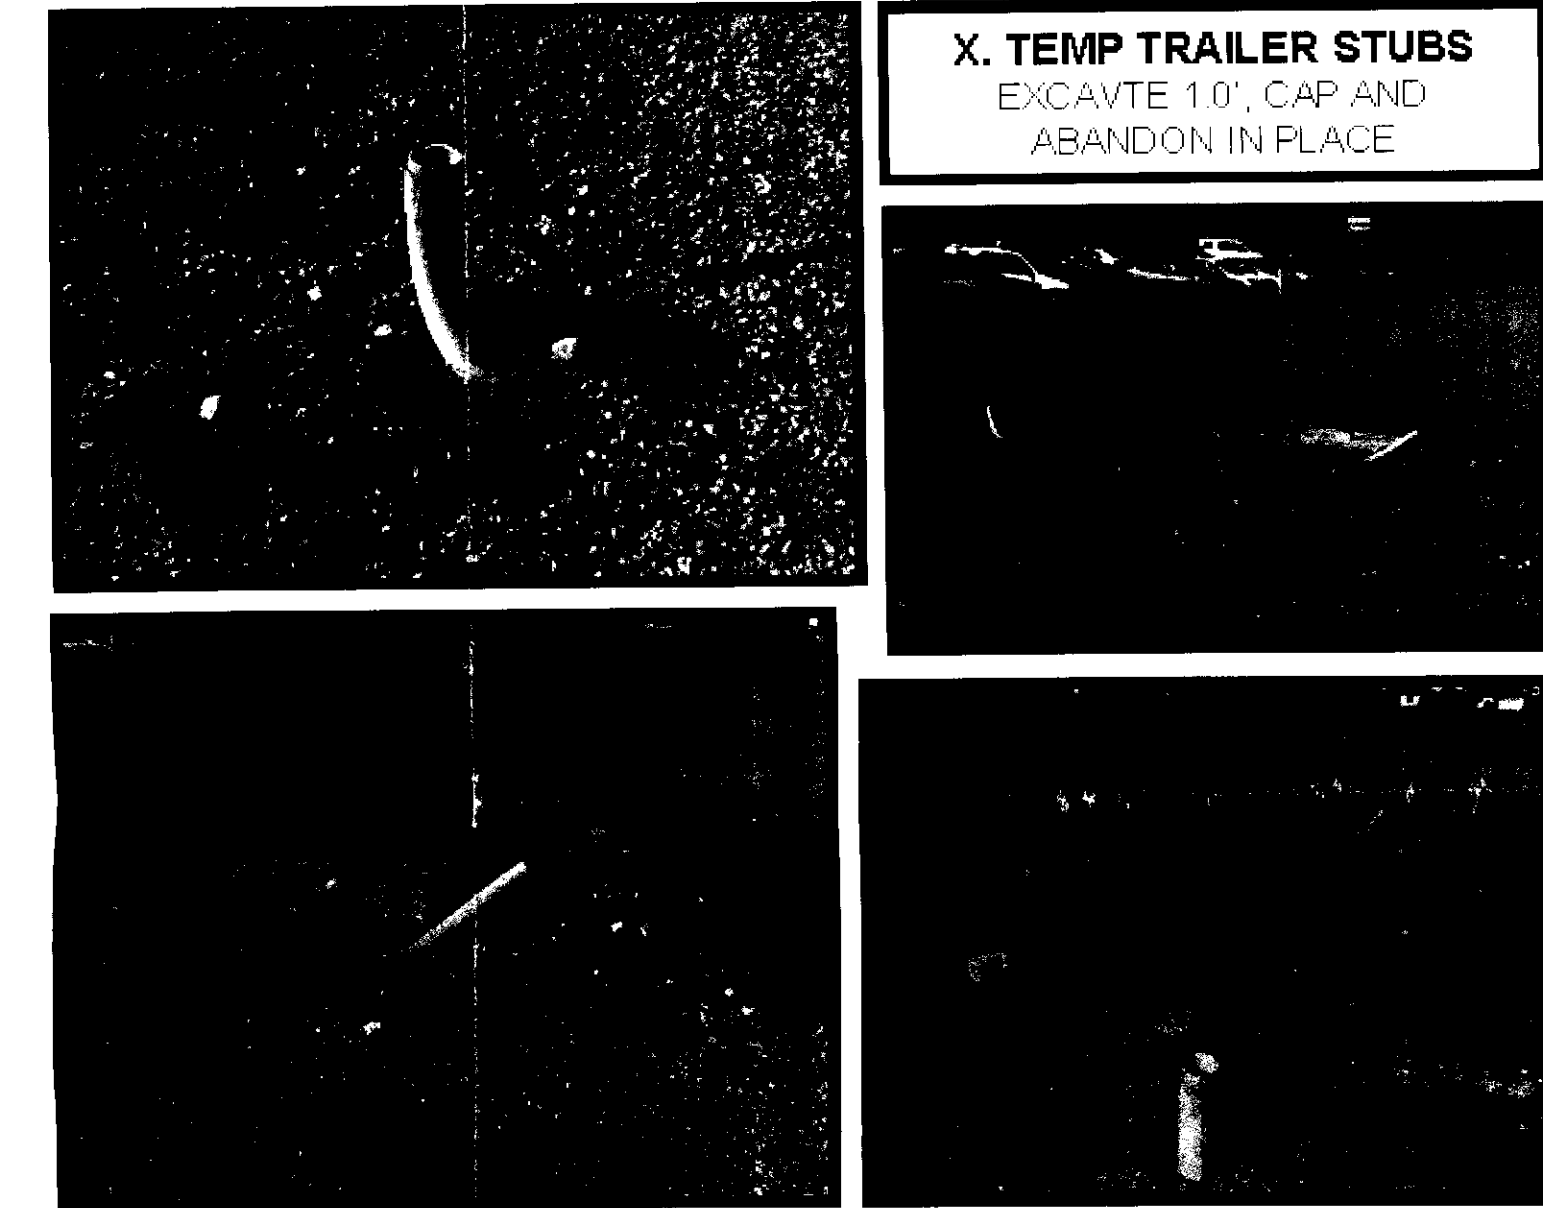

REVISIONS:

MLC DEVELOPMENT
MICHAEL P. CUDDY, MANAGER
michaelc@assetmgmt.us
Contact: 702.806.1488
6170 WEST LAKE MEAD BOULEVARD, #352
Las Vegas, Nevada 89105-3552
P: 702.806.1488 F: 702.206.3460

CITY OF LAS VEGAS DESIGN REVIEW
CLEVELAND CLINIC FOUNDATION
PARKING AND LANDSCAPE IMPROVEMENTS

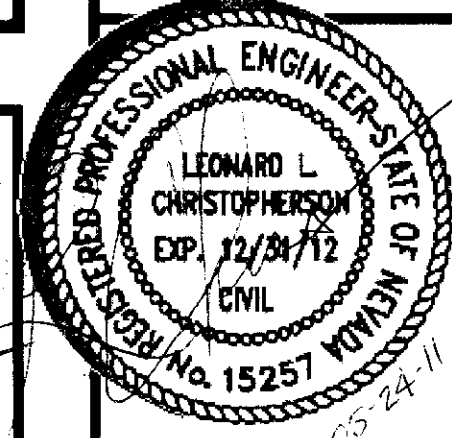

SCALE 1" = 20'
SHEET NO.
3 OF 7

