

GRAND CENTRAL PARKWAY
CLV# 107V4229

WEST CLARK AVENUE
CLV# 107V4816

NEW TEMPORARY ASPHALT SIDEWALK
REFERENCE SHEET 4 OF 5

MATCH TEMPORARY
SIDE WALK TO
EXISTING CURB
DEPRESSIONS

166 PARKING BUMPERS - TYPICAL

X. TEMP STUBS

MATCH TEMPORARY
SIDE WALK TO EXISTING
CURB DEPRESSIONS







PROMENADE PLACE
CLV# 107V4816

EXISTING LOU RUVO CENTER FOR BRAIN HEALTH
(FF 39.00)

CLEVELAND CLINIC FOUNDATION
PRINCIPAL AGENT:
O.B. CONSTRUCTION, INC.
2490 PASEO VERDE PARKWAY, SUITE 115
HENDERSON, NEVADA 89074
OUSAMA K. BEYHOUM
P: (702) 739-9916
C: (702) 768-7705
OBCONSTRUCTIONINC@HOTMAIL.COM

CONTRACTOR:
DIMICK DEVELOPMENT COMPANY
4825 EAST CAREY AVENUE
LAS VEGAS, NEVADA 89115
CHARLES A. DIMICK
P: (702) 642-0040
C: (702) 353-8624
2.29 ACRES - PARCEL A2
1.08 ACRES OF ADDITIONAL/DEPICTED PAVING FOR INSTALLATION
181 PARKING SPACES
3 ADDITIONAL DUAL-MAST LIGHT STANDARDS
(MATCH EXISTING INSTALLATION)

X. TEMP TRAILER STUBS
EXCAVATE 10', CAP AND
ABANDON IN PLACE

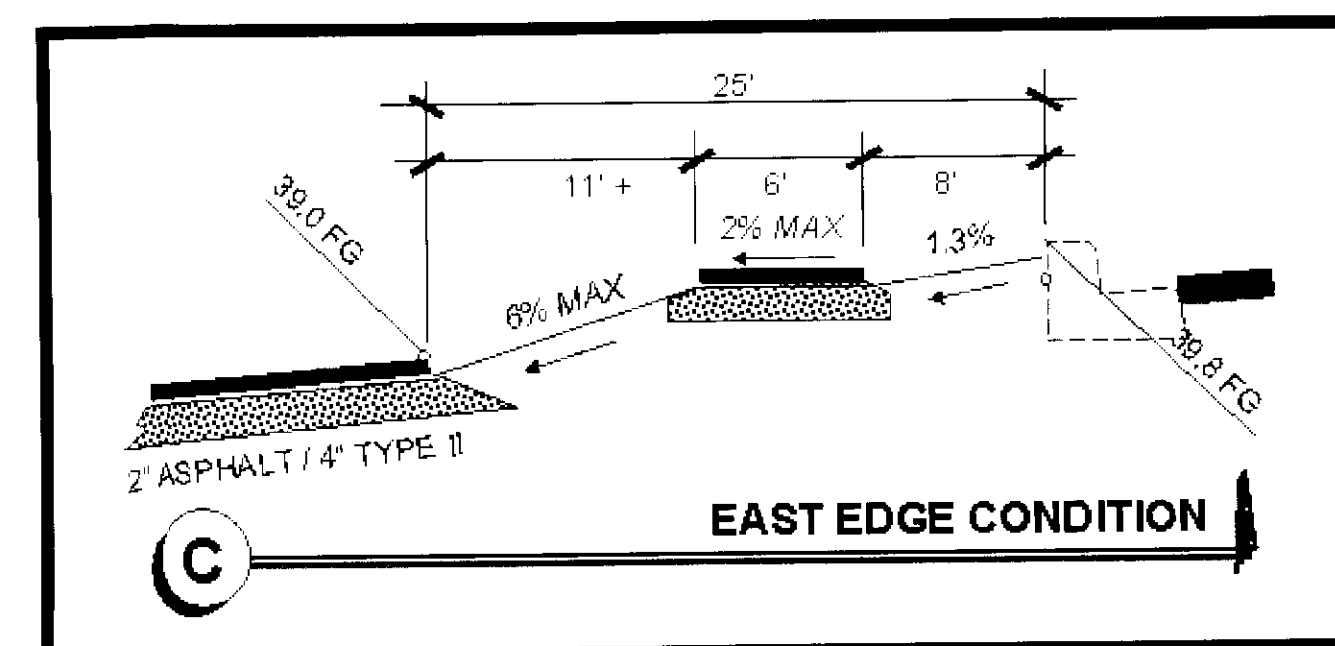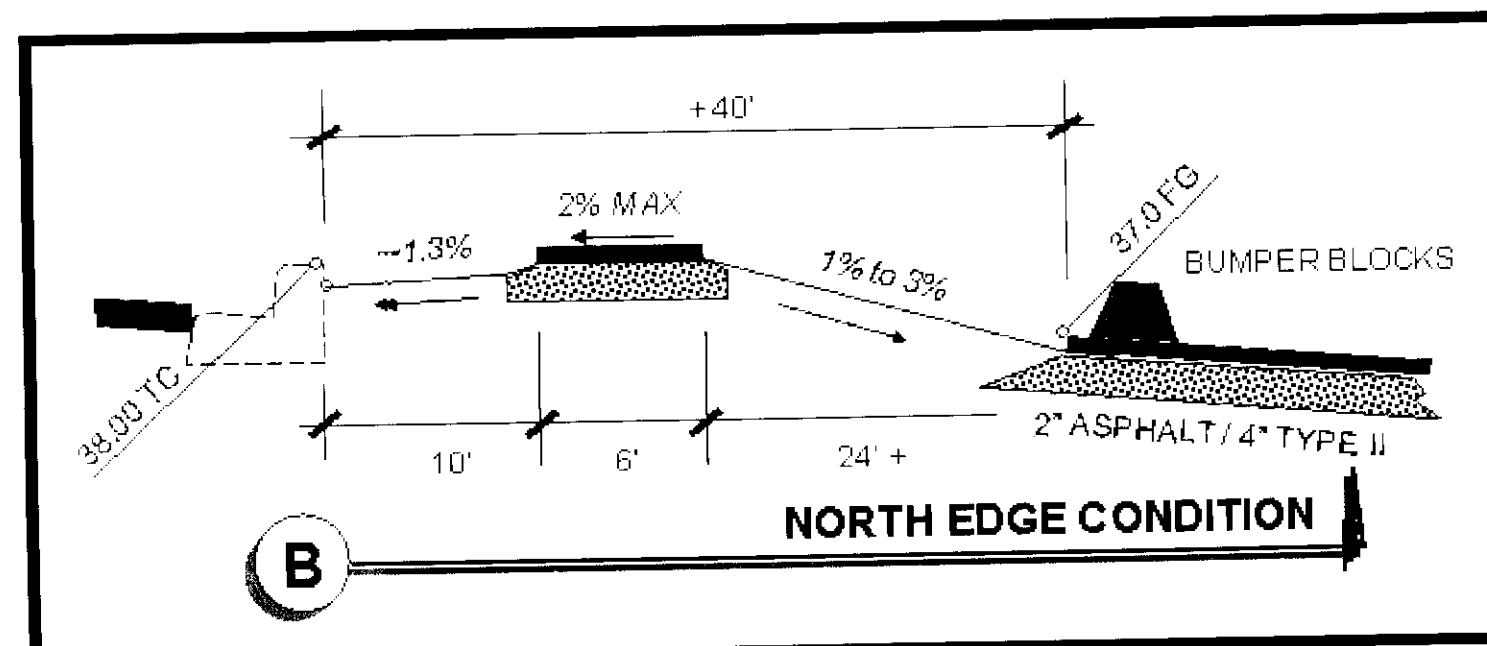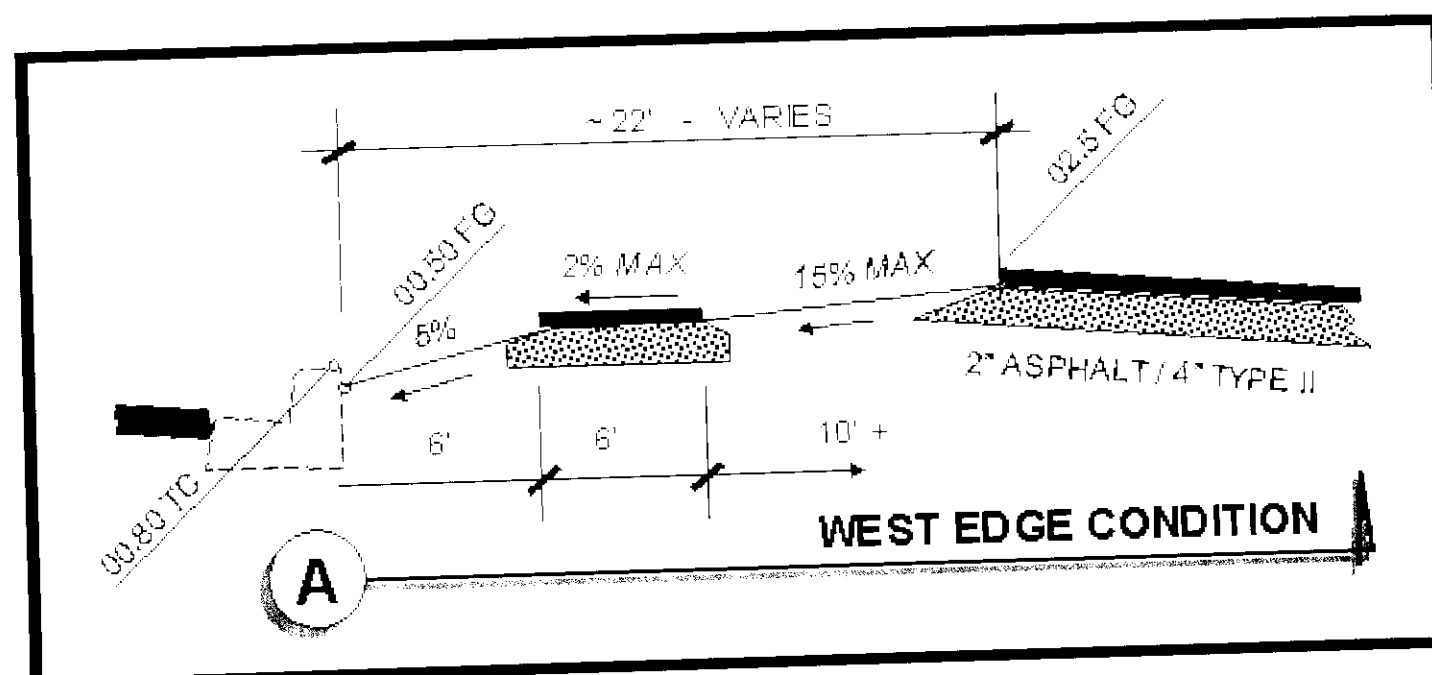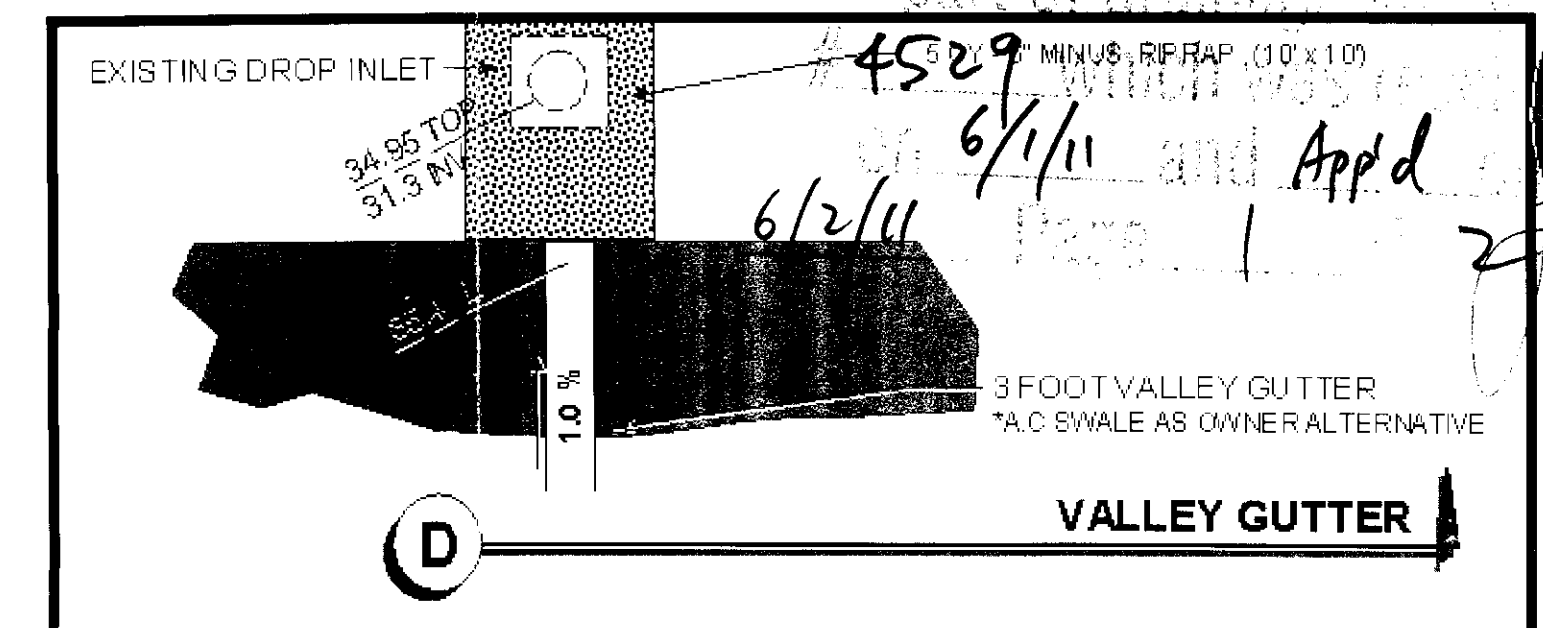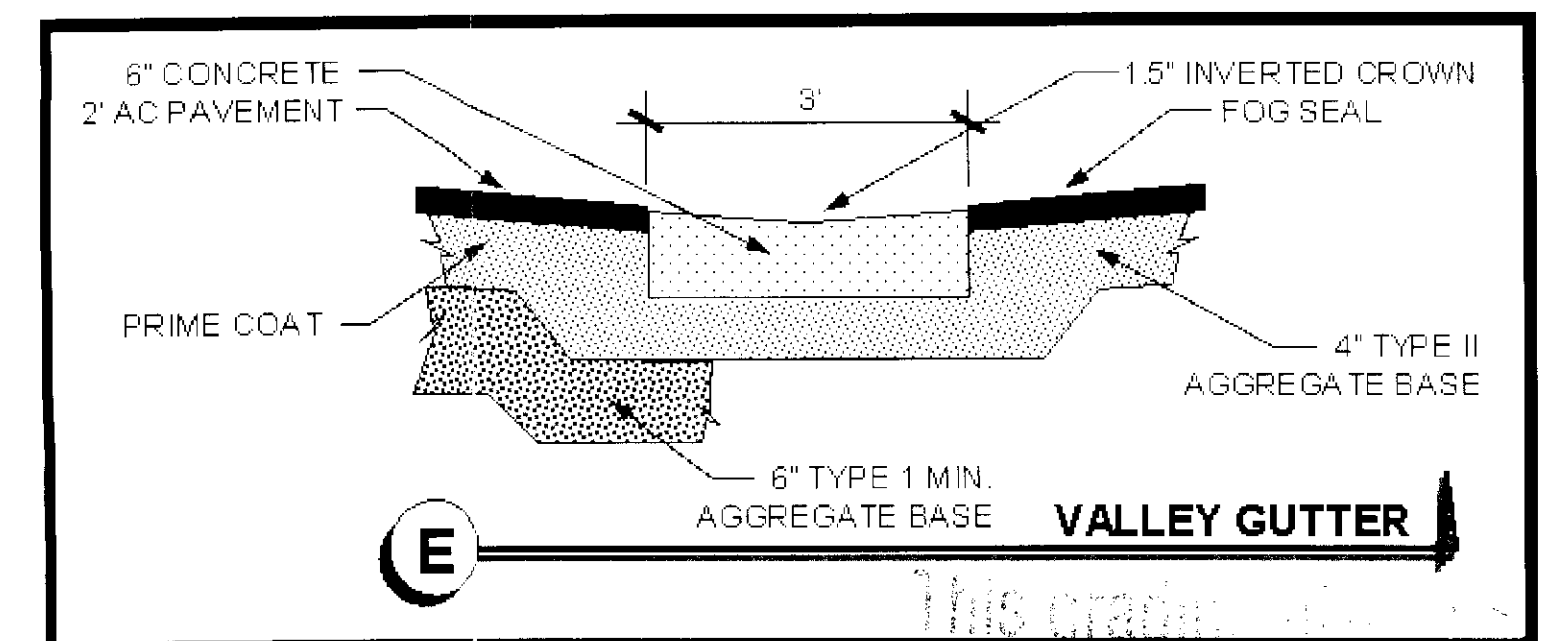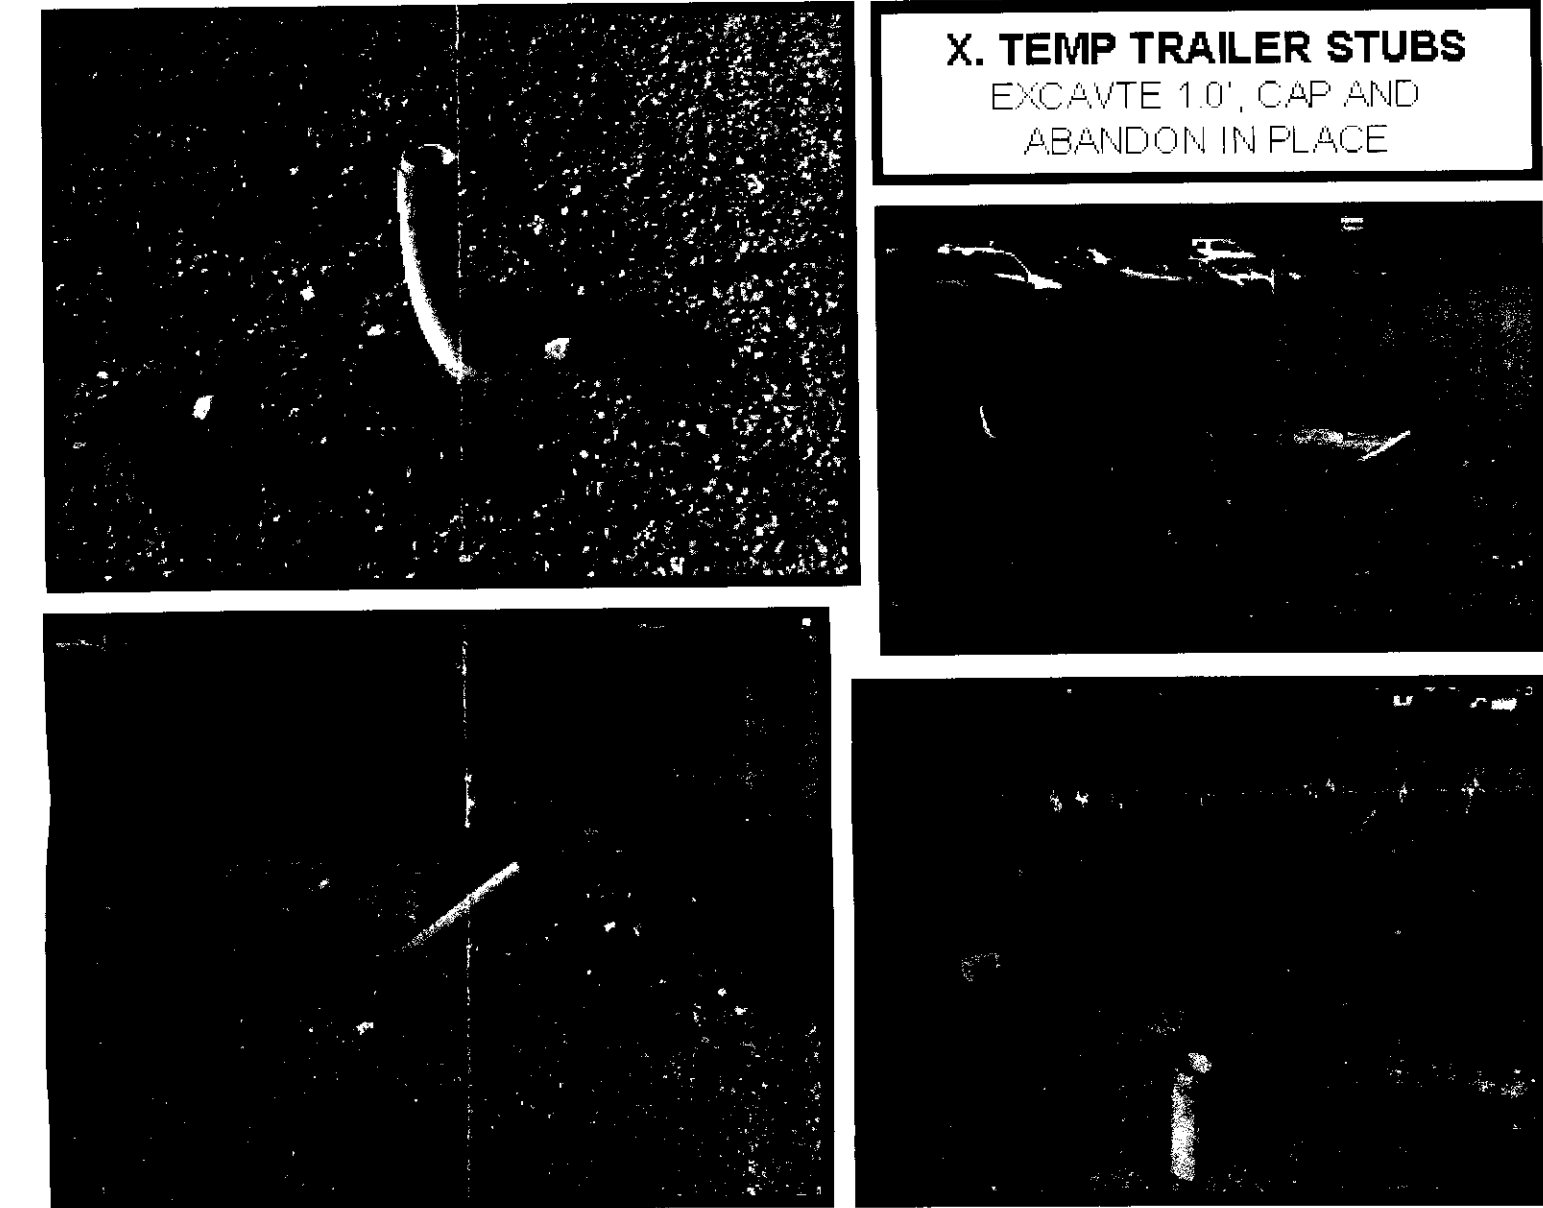

CITY OF LAS VEGAS DESIGN REVIEW

CLEVELAND CLINIC FOUNDATION

PARKING AND LANDSCAPE IMPROVEMENTS

REVISIONS:


MLC DEVELOPMENT

MICHAEL P. CUDDY, MANAGER


michaelc@assetmgmt.us

Contact: 702.806.1488

6170 WEST LAKE MEAD BOULEVARD, #352
Las Vegas, Nevada 89105-3552
P: 702.806.1488 F: 702.206.3460

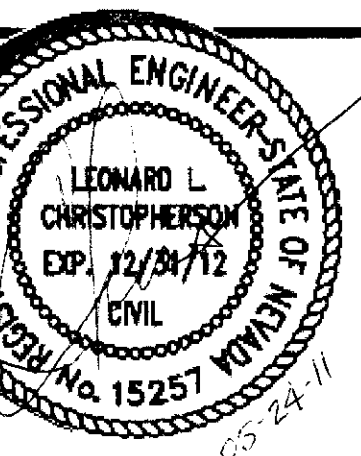

SCALE 1" = 20'
SHEET NO.
3 OF 7

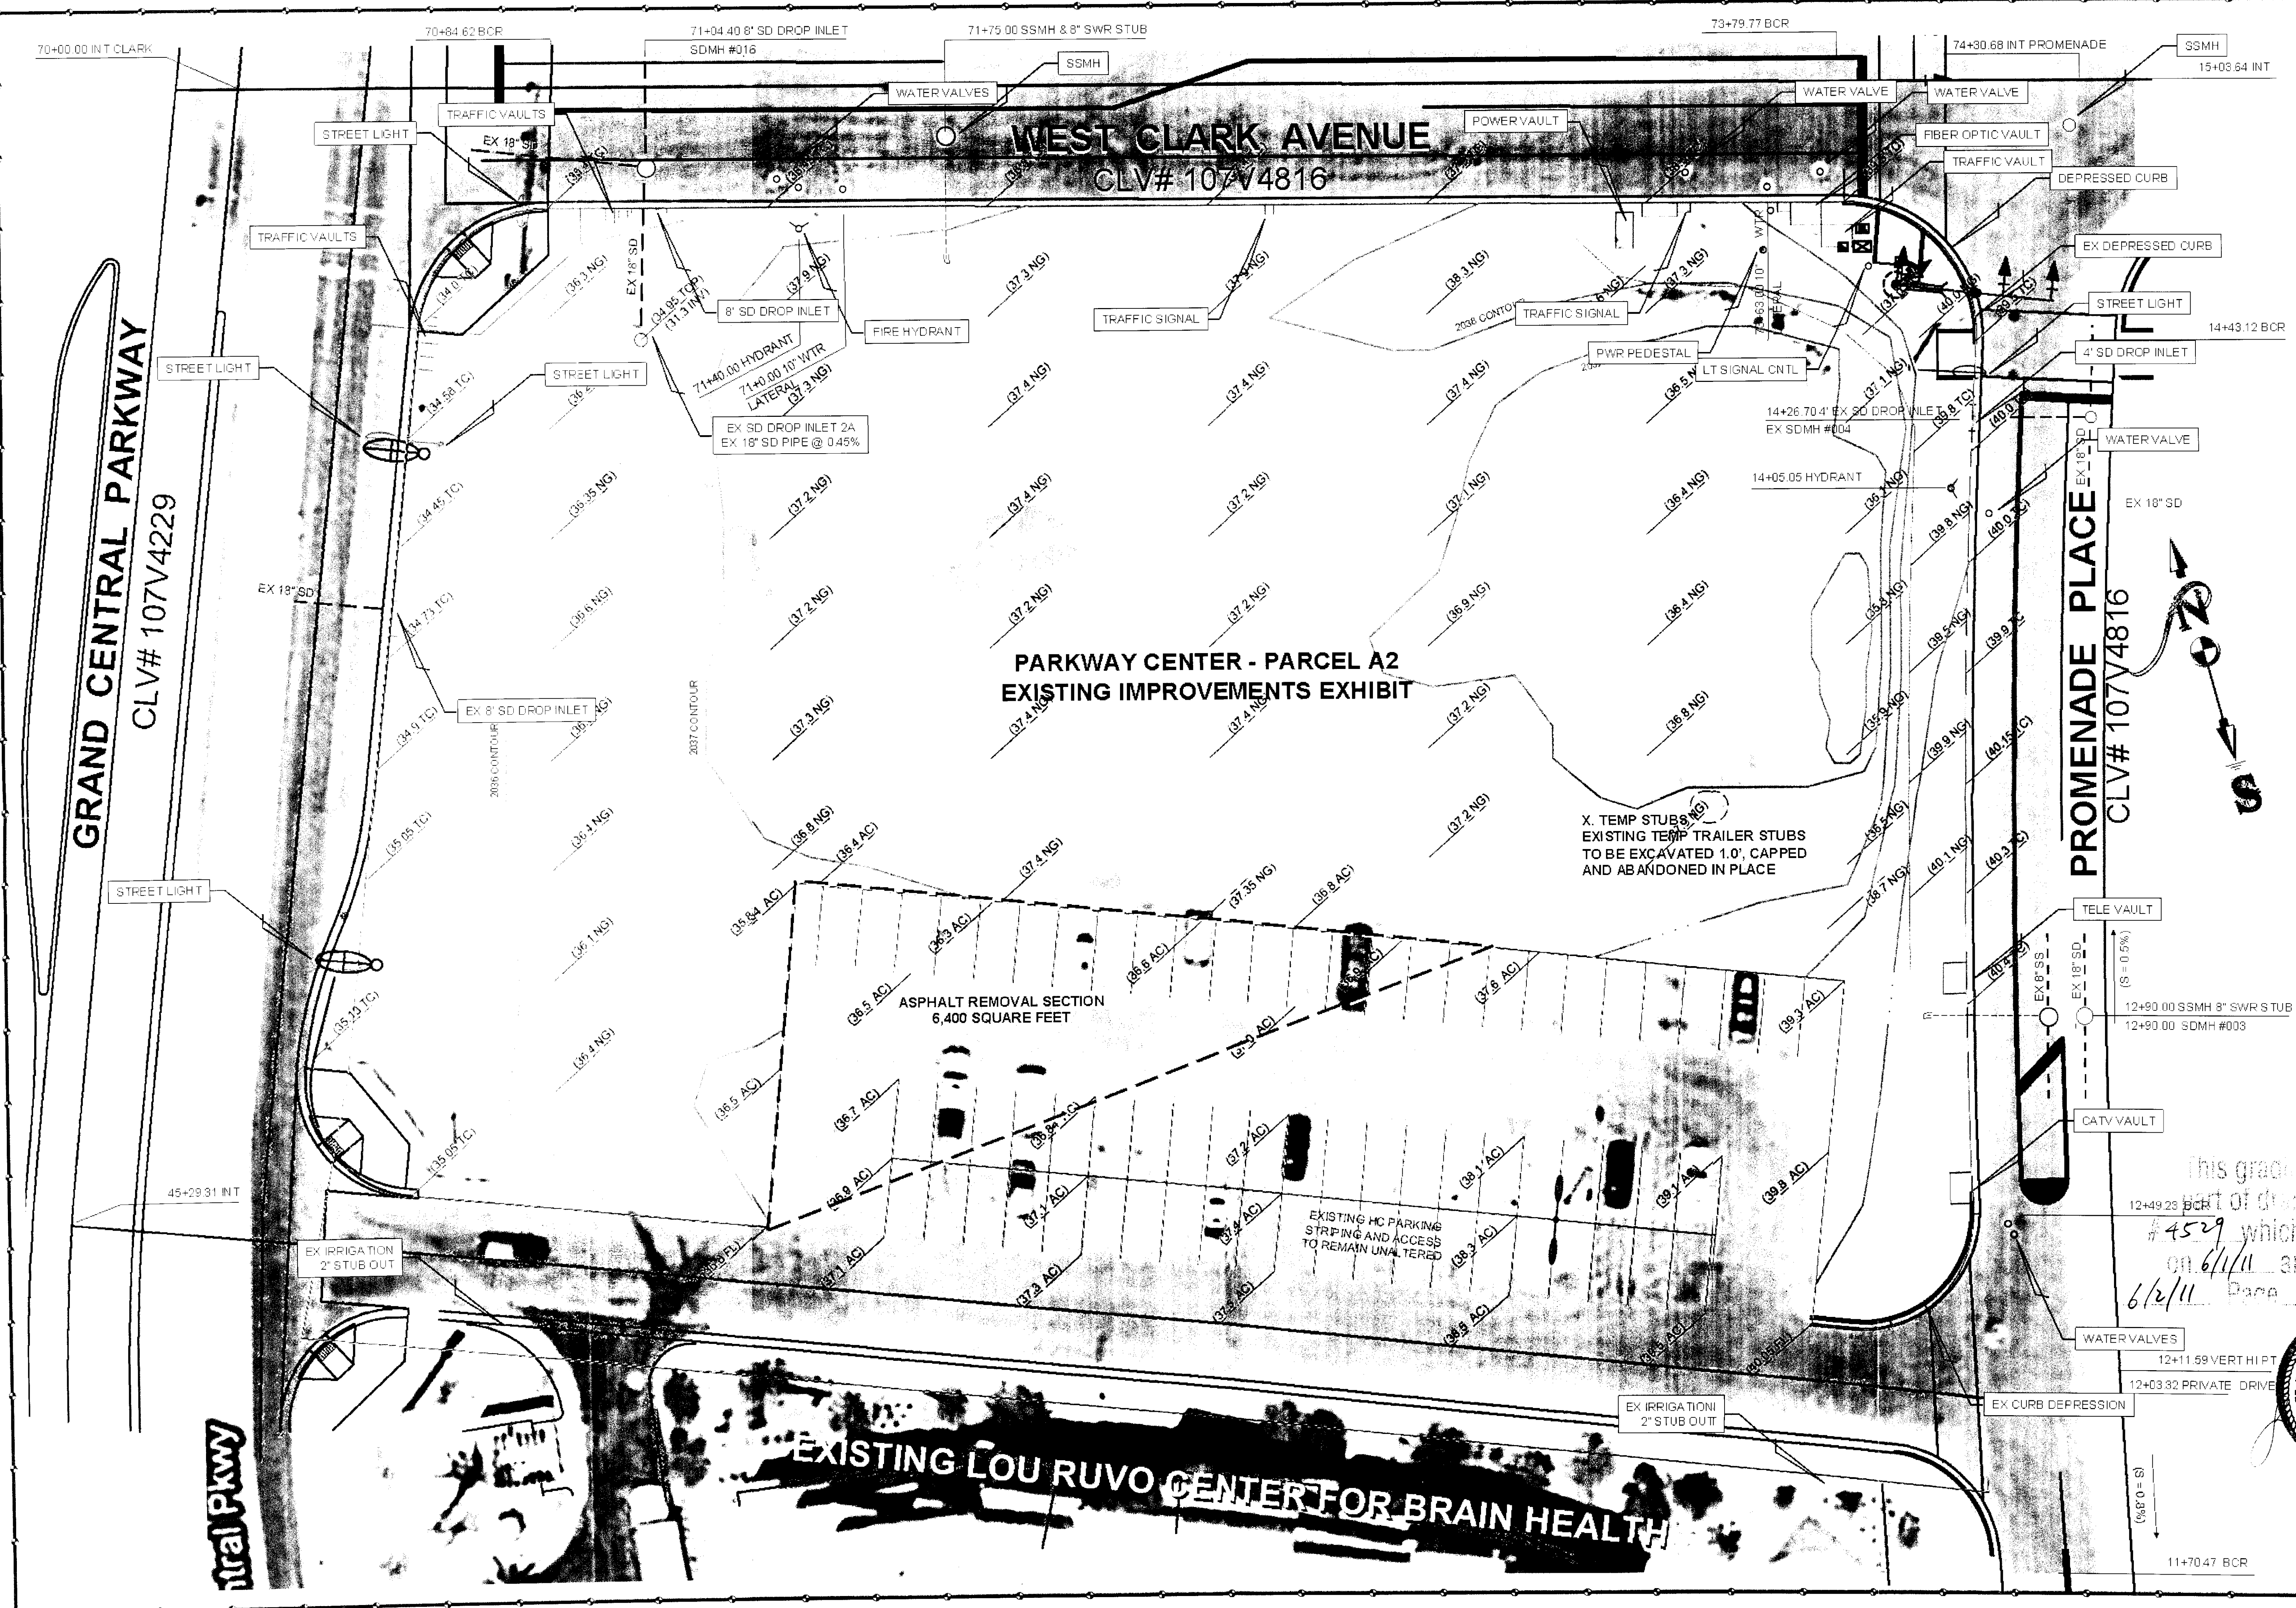

REVISIONS:
MLC DEVELOPMENT
MICHAEL P. CUDDY, MANAGER
michael@assemtm.us
Contact: 702.806.1438
6170 WESTLAKE MEAD BOULEVARD, #352
Las Vegas, Nevada 89108-3532
P: 702.806.1438 F: 702.208.9460

CITY OF LAS VEGAS DESIGN REVIEW
CLEVELAND CLINIC FOUNDATION
PARKING AND LANDSCAPE IMPROVEMENTS



SCALE: NTS
SHEET NO.
2 OF 7