

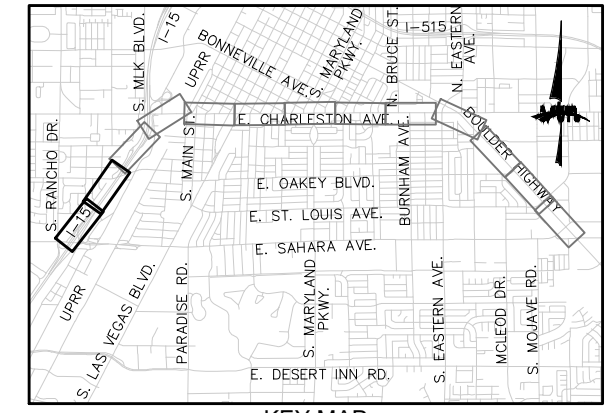


MATCHLINE (SEE BELOW LEFT)

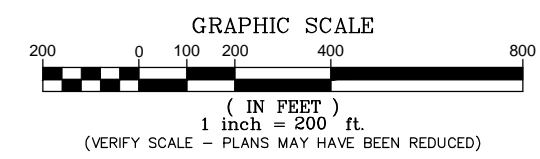


KEY MAP  
NOT TO SCALE

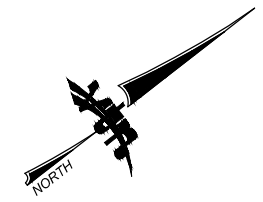

**LEGEND**

- EX. WATERLINE
- EX. SANITARY SEWER
- EX. STORM DRAIN
- EX. GAS
- EX. OVERHEAD POWER
- EX. FIBER OPTIC & TELEPHONE
- EX. PETROLEUM LINE
- EX. CATV
- PROPOSED STORM DRAIN

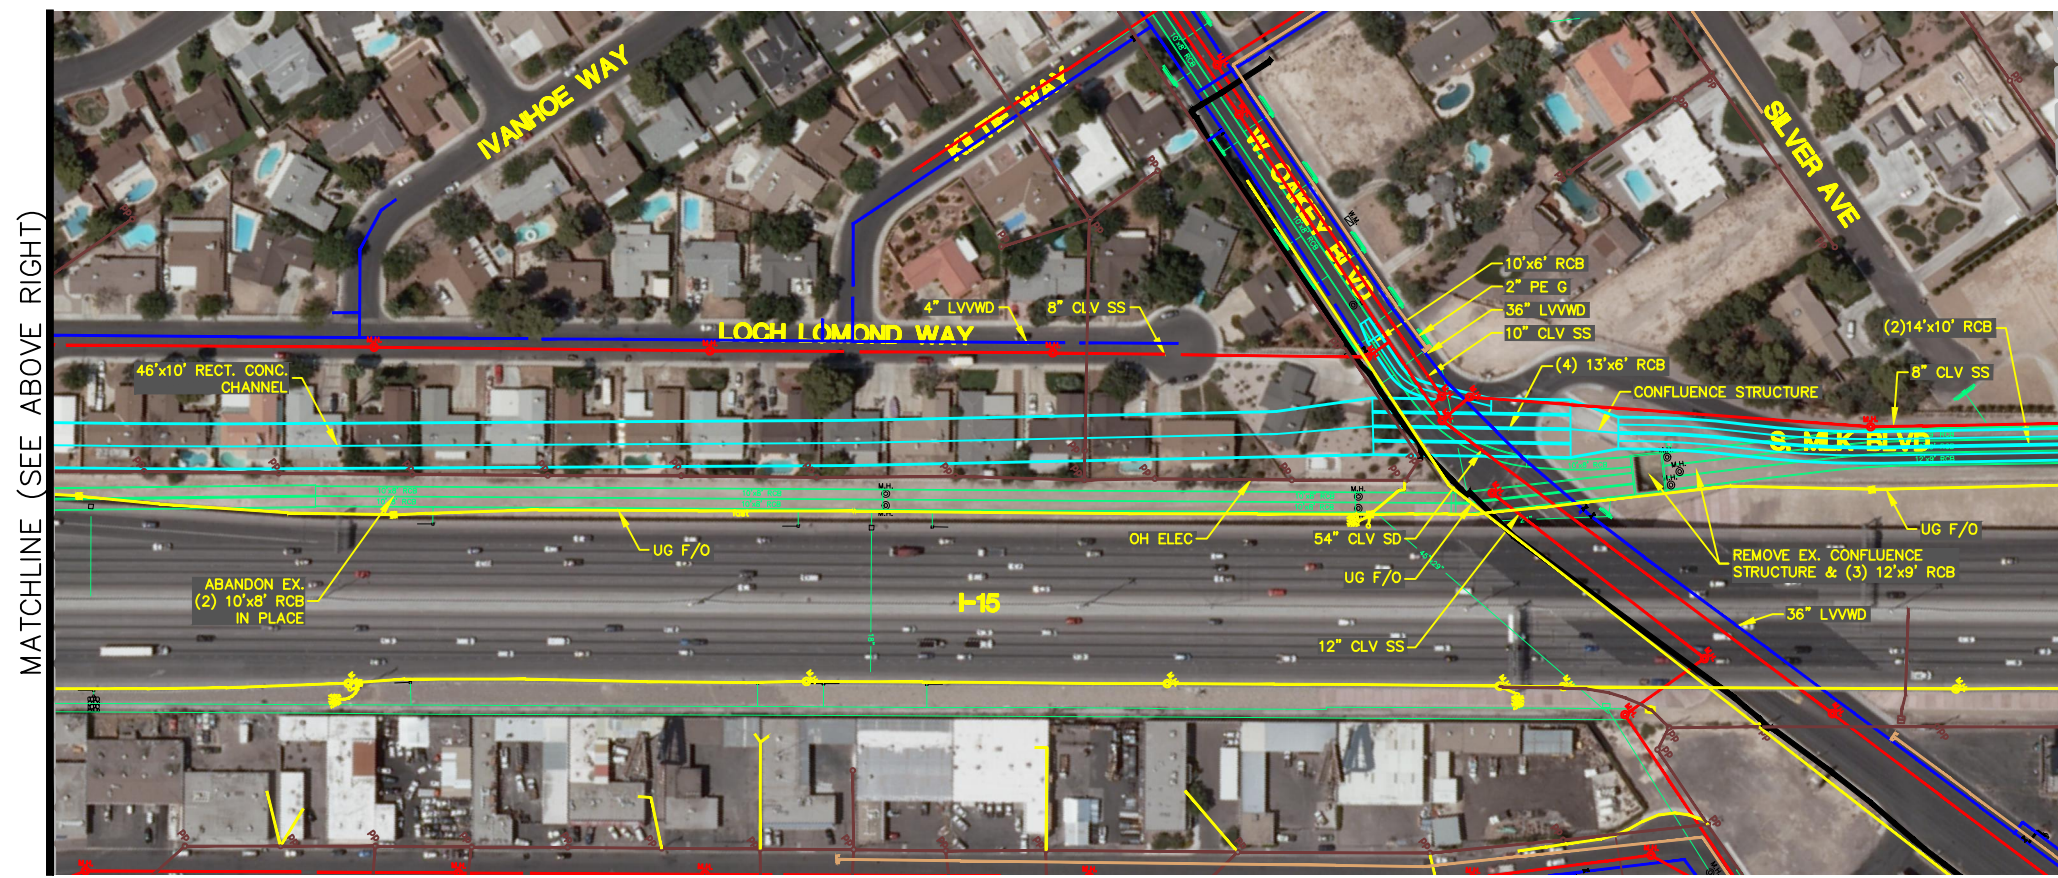

MATCHLINE (SEE ABOVE RIGHT)

MATCHLINE (SEE SHEET 2)

**PUBLIC WORKS DEPARTMENT**  
400 E. STEWART AVE.  
LAS VEGAS, NV 89101  
702-259-6272

**ALTERNATIVE 3  
CHARLESTON ALIGNMENT**  
**BOULDER HIGHWAY SAHARA AVENUE  
I-15 TO BOULDER HIGHWAY  
FEASIBILITY/ALTERNATIVES ANALYSIS**

DRAWN BY:	07/2010
DESIGNED BY:	07/2010
CHECKED BY:	07/2010
PROJECT NO:	SCALE: HORIZ. 1"=100' VERT. N/A



SHEET  
**1**  
OF 7 SHEETS  
DRAWING NO.

10/24/09 Sheet 2 of 7 244 preliminary at embasscharleston Alt 3.dwg/plan; 3/28/2010 1:18pm