

MATCHLINE STA 27+00.00
SEE SHEET SD8

126-24-401-005
CLIFFS EDGE LLC
POD 305

126-24-301-012
CLIFFS EDGE LLC
POD 303






SDM 38
50'-3" I.P.E. III MH
30'-3" I.P.E. III MH
INV IN 43.93 (E)
INV THRU 42.93 (N&S)
N 28810540.0189
E 731293.9397

LATERAL # 23 SEE
PLAN & PROFILE
SHEET SD7


45.01 LF - 30" RCP SD
(PUBLIC) S=0.0133
S44°58'50"E

126-24-301-013
USA
POD 306

SHAUMBER ROAD

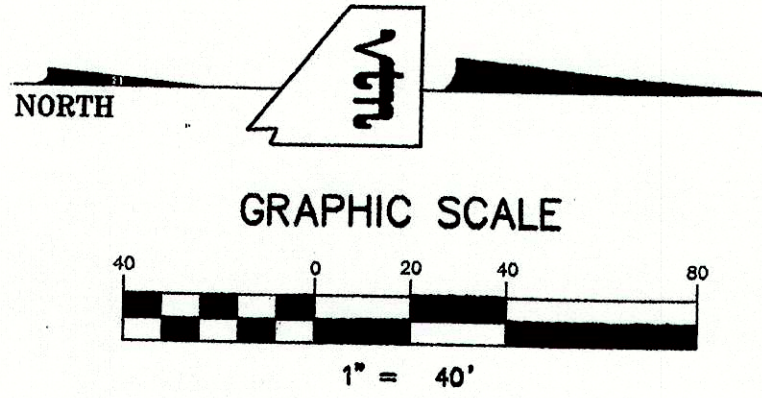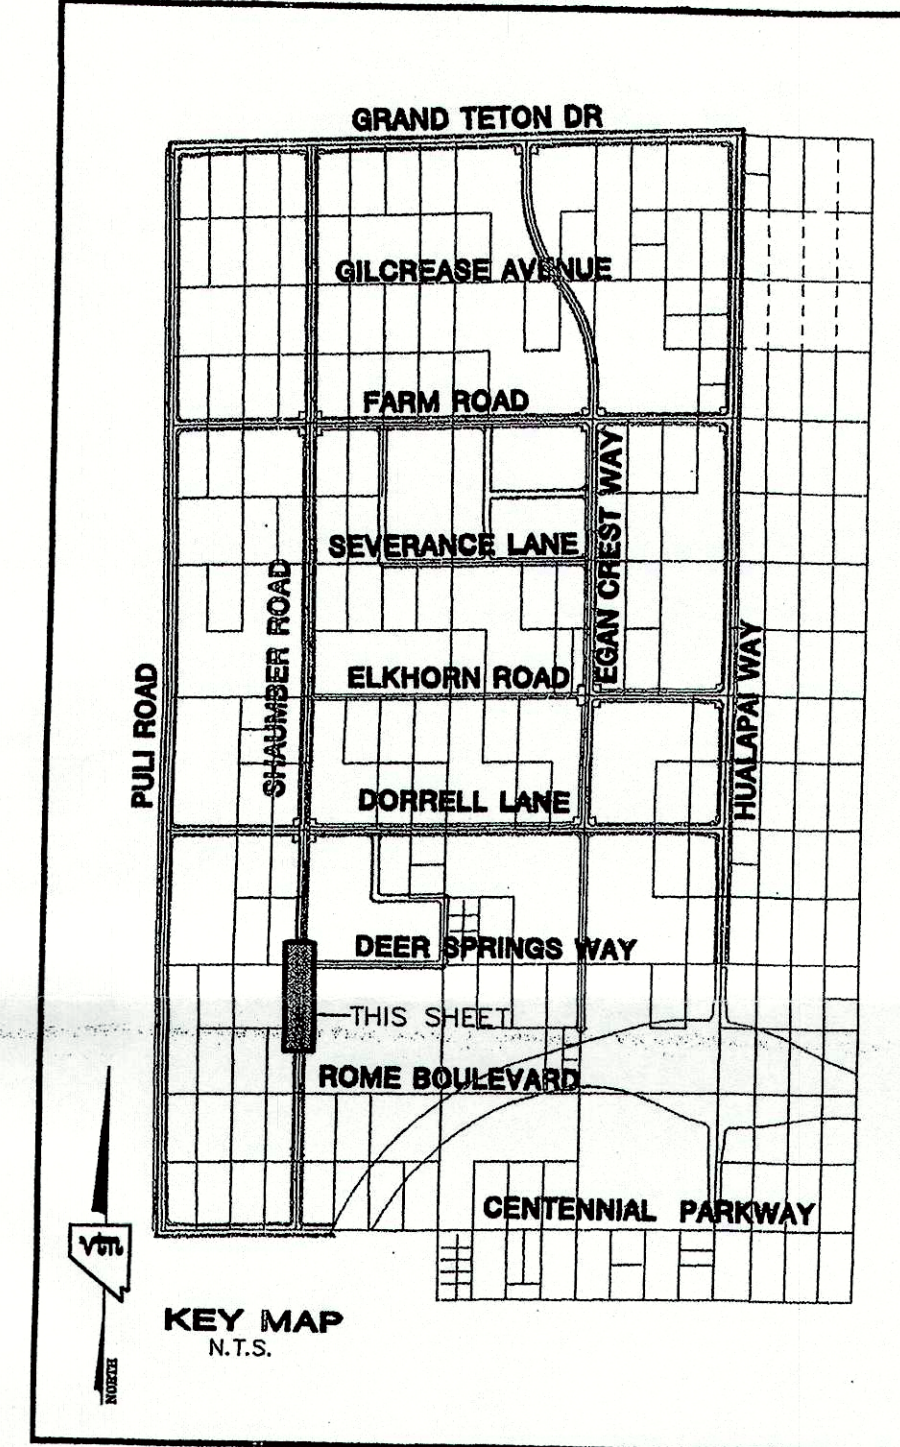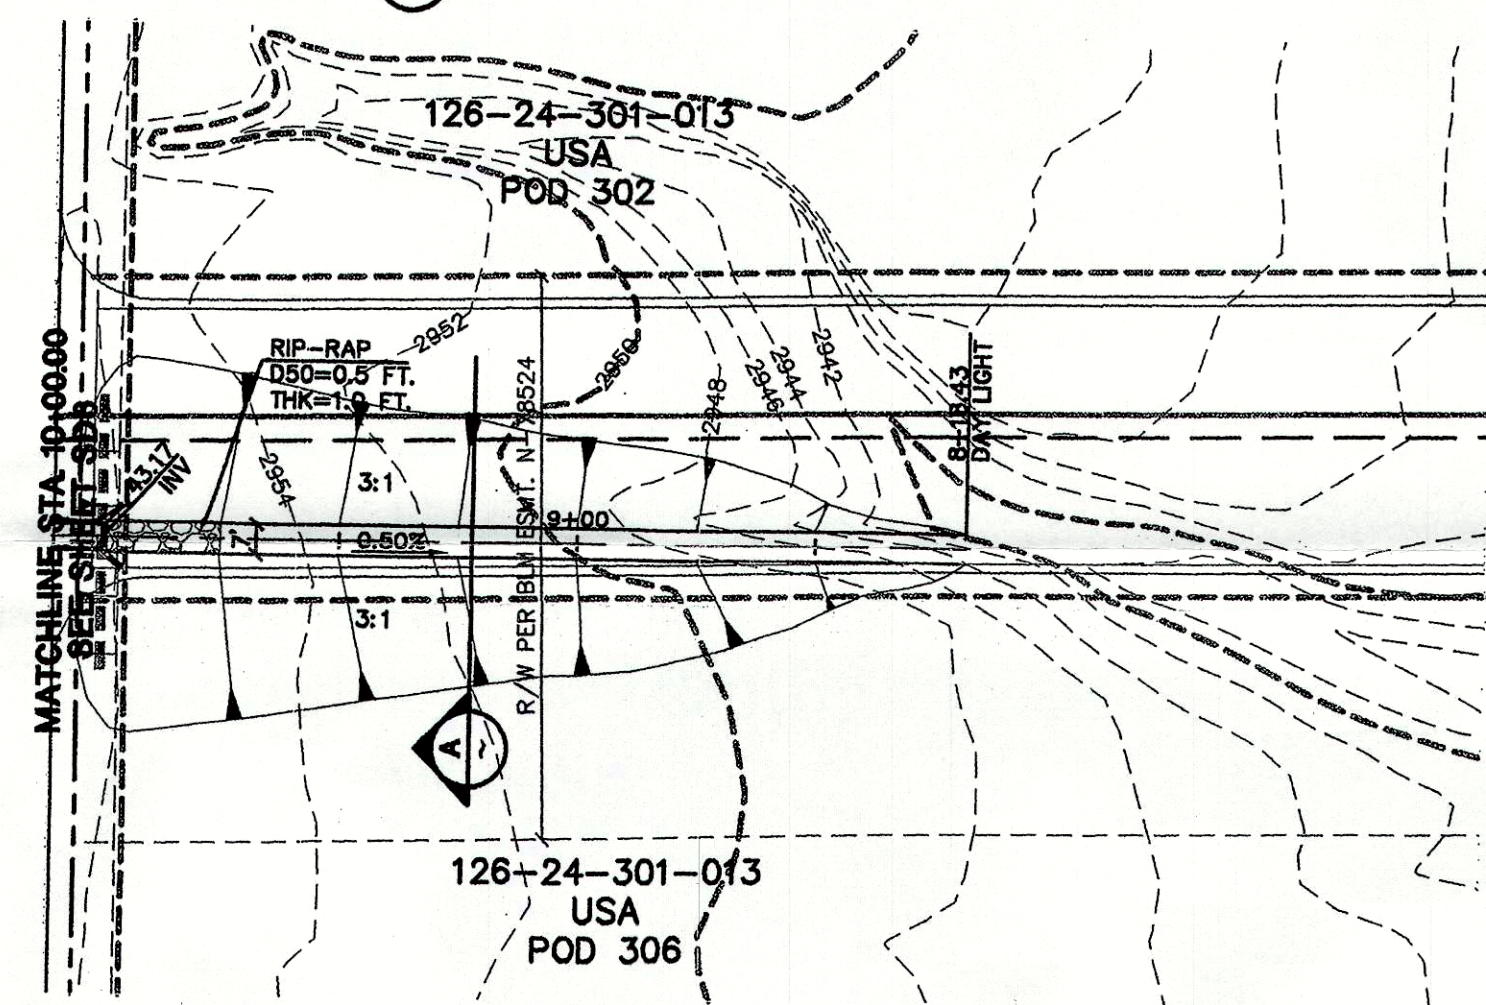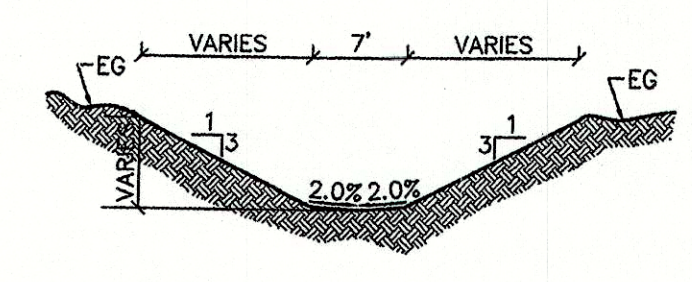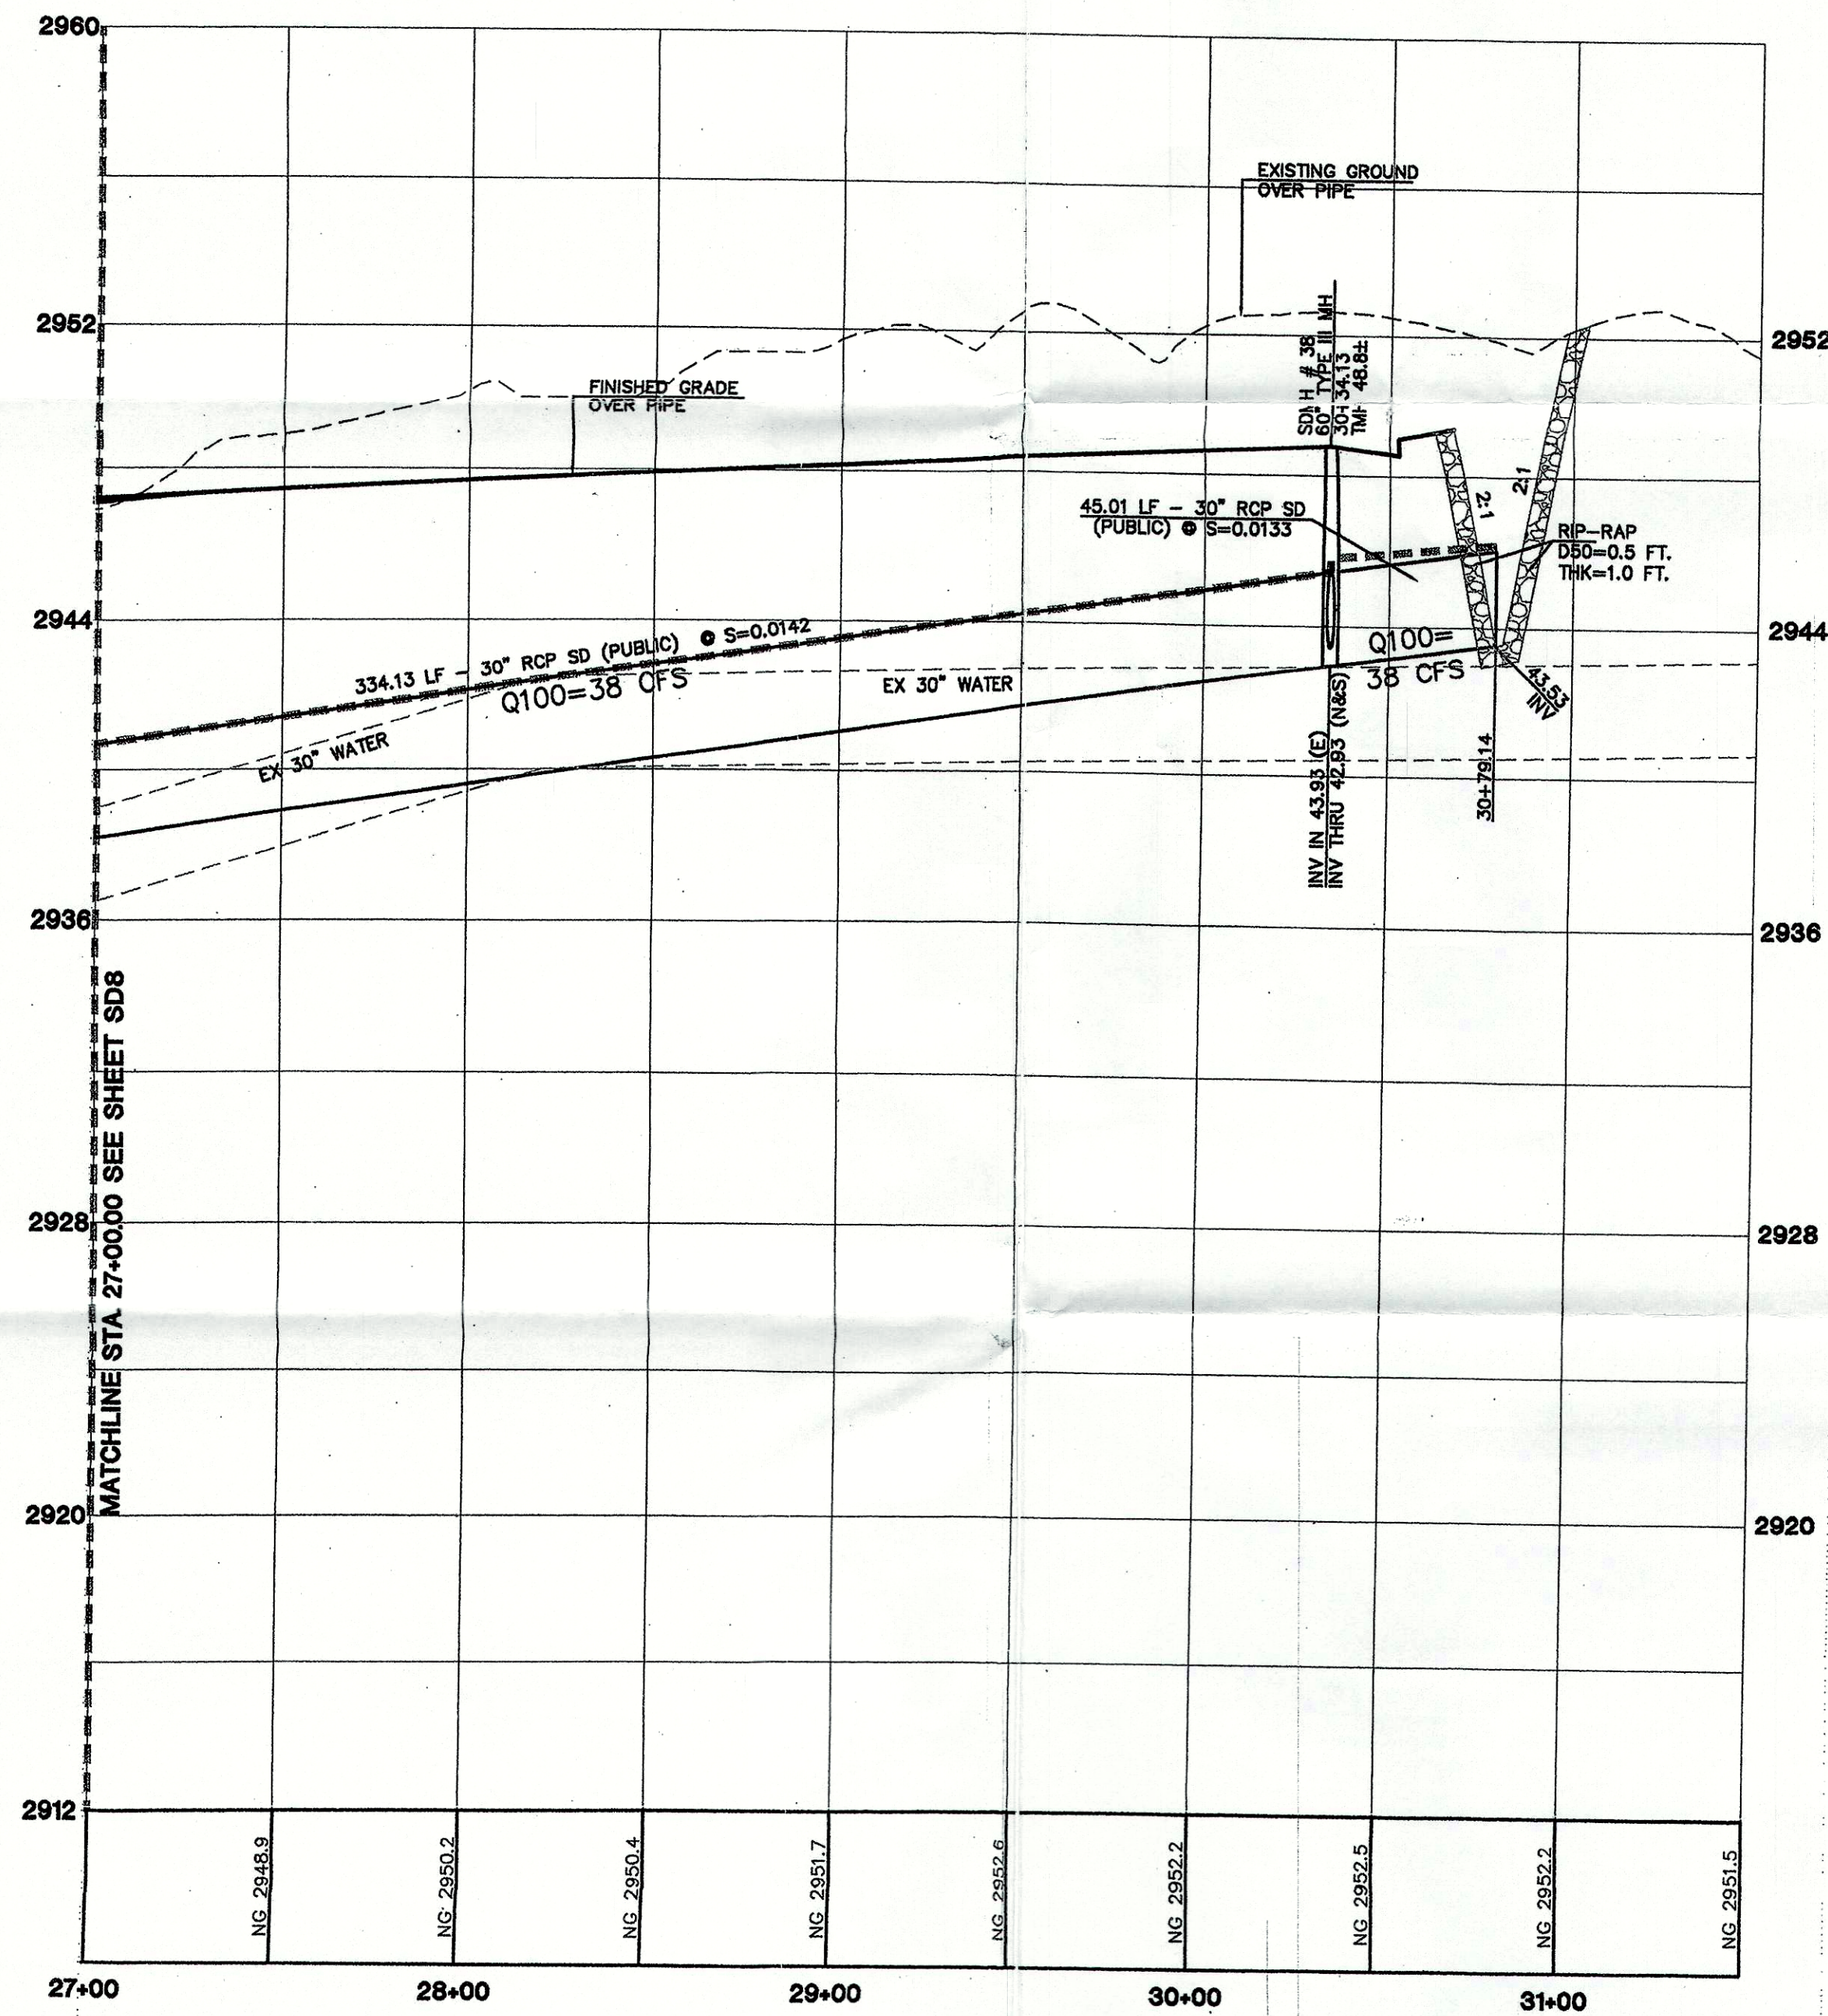

CONTRACTOR NOTE
CONTRACTOR SHALL VERIFY HORIZONTAL AND VERTICAL LOCATION OF EXISTING UTILITIES AND NOTIFY THE DESIGN ENGINEER IMMEDIATELY OF ANY DISCREPANCIES PRIOR TO CONSTRUCTION.

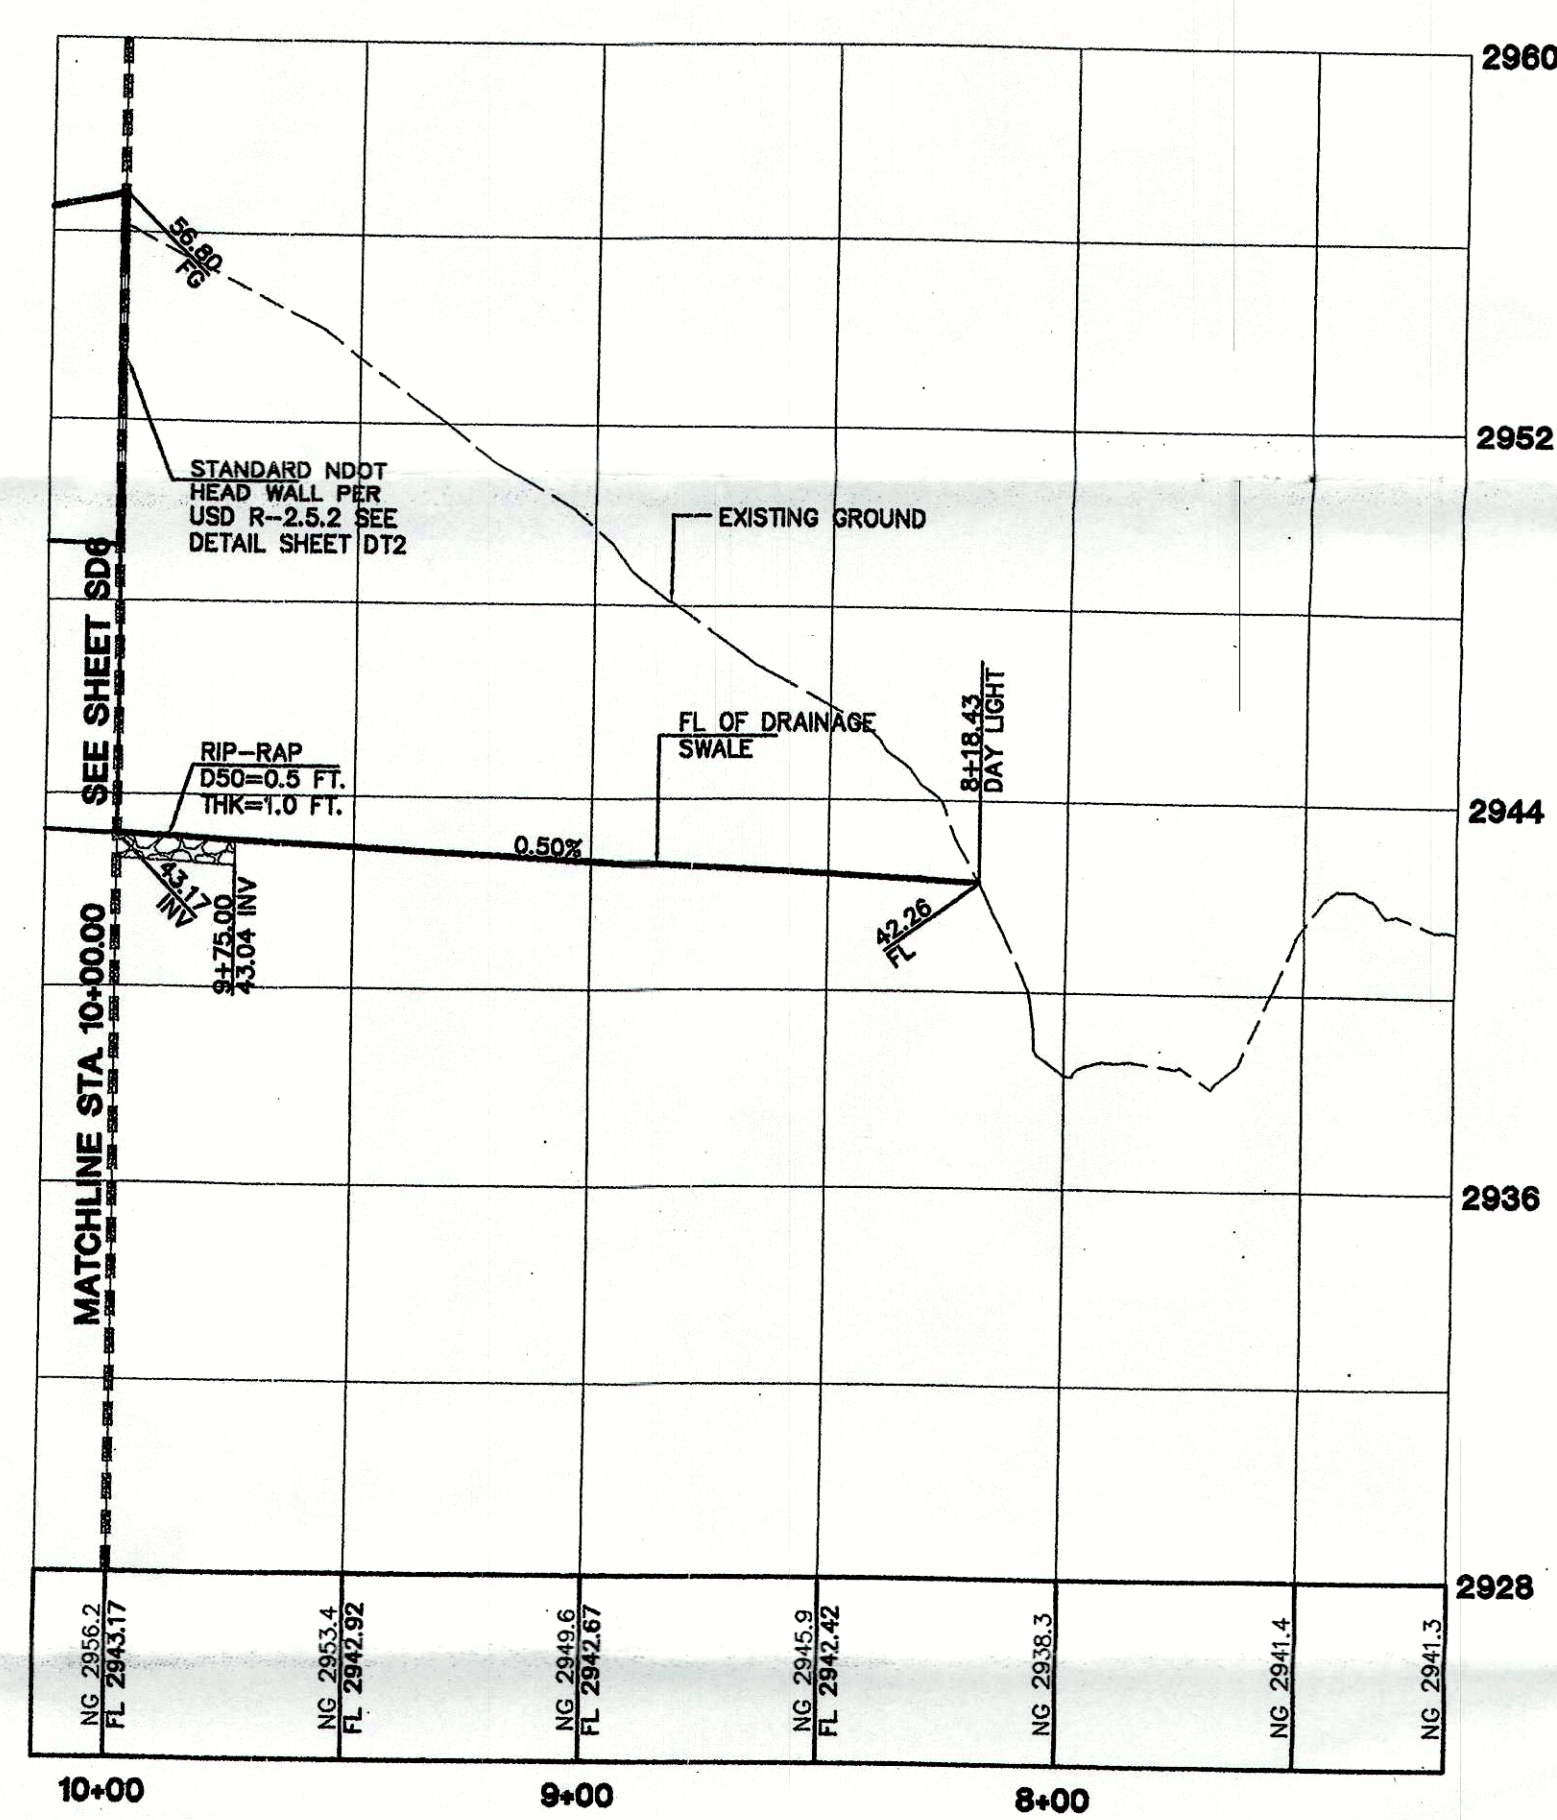

Call before you Overhead
1-702-227-2929

Call before you Dig
1-800-227-2600

BASIS OF BEARINGS
THE BASIS OF BEARINGS FOR THIS PROJECT IS NORTH 00°08'16" EAST BEING THE EAST LINE OF THE NORTHWEST QUARTER (NE 1/4) OF THE SECTION 24, TOWNSHIP 19 SOUTH, RANGE 59 EAST, N.D.M., CLARK COUNTY, NEVADA AS SHOWN ON A RECORD OF SURVEY ON FILE IN THE CLARK COUNTY, NEVADA, RECORDER'S OFFICE IN FILE 123 AT PAGE 32.

PROJECT BENCHMARK
PROJECT DATUM: NORTH AMERICAN VERTICAL DATUM OF 1988 (NAVD88)
CLARK COUNTY VERTICAL CONTROL: 1000-6N6
NAVD88 ELEVATION: 787.784 METERS (2584.62 FEET)
RIVET AND SQUARE ALUMINUM PLATE IN A CONCRETE CYLINDER, LOCATED 20' SOUTH & 50' EAST OF GRAND CANYON DRIVE AND RED COACH AVENUE, 1" WEST OF ELECTRICAL VAULT.

CITY OF LAS VEGAS BENCHMARK
DATUM: NORTH AMERICAN VERTICAL DATUM OF 1988 (NAVD88)
CITY OF LAS VEGAS BENCHMARK: BLV99-13SE5
NAVD88 ELEVATION: 869.606 METERS (2853.03 FEET)
RIVET AND PLATE IN CONCRETE CYLINDER NW CORNER OF HUALAPAI AND ELKHORN

NOTE: ADD 0.34' TO ABOVE CITY OF LAS VEGAS BENCHMARK BLV99-13SE5 TO MATCH ORIGINAL PROJECT BENCHMARK, CLARK COUNTY BENCHMARK 1000-6N6 (2584.62 FEET) AS SHOWN ON RECORD OF SURVEY FILE 124 PAGE 94.

I CERTIFY THAT THIS PLAN IS IN CONFORMANCE WITH THE APPROVED DRAINAGE STUDY ON FILE AT CITY OF LAS VEGAS FOR THIS PROJECT." DS3671
DANIEL J. HOOD NO. 12811 DATE

CLIFFS EDGE LLC 3455 CLIFF SHADOWS PARKWAY, SUITE 280 LAS VEGAS, NEVADA 89129 (702) 777-1221		CITY OF LAS VEGAS, NEVADA 2727 SOUTH RAINBOW BOULEVARD LAS VEGAS, NEVADA 89146-5148 PH (702) 873-7550 FAX (702) 362-2397 LAS VEGAS, NEVADA 89129	
STORM DRAIN PLAN & PROFILE SHAUMBER ROAD STA 27+00.00 TO 34+23.17		CLIFFS EDGE / PROVIDENCE SHAUMBER ROAD CENTENNIAL TO GRAND TETON	
DRAWN BY: RJD	DESIGNED BY: NHALL	CHECKED BY: L.M.	PROJECT NO: 5989
MAY'04	MAY'04	MAY'04	SCALE: 1"=40' HORIZ. 1"=4' VERT.
EXPIRES 06-30-05			
PROFESSIONAL ENGINEER - STATE OF NEVADA DANIEL J. HOOD NO. 12811 CIVIL			
SHEET SD9 24 OF 37 SHEETS DRAWING NO.			

APPENDUM 2 to TDS