
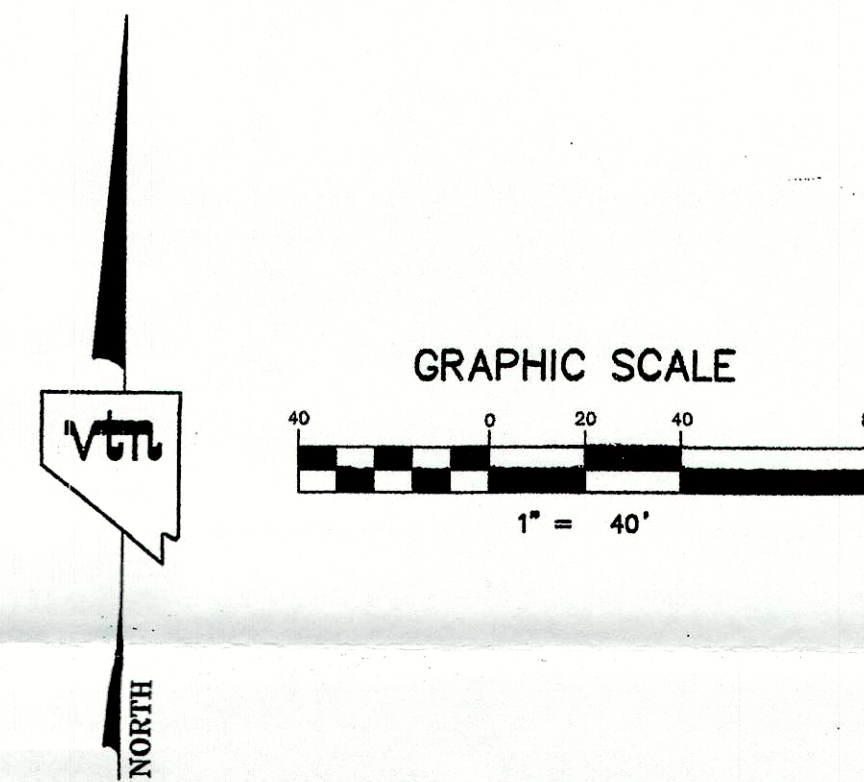
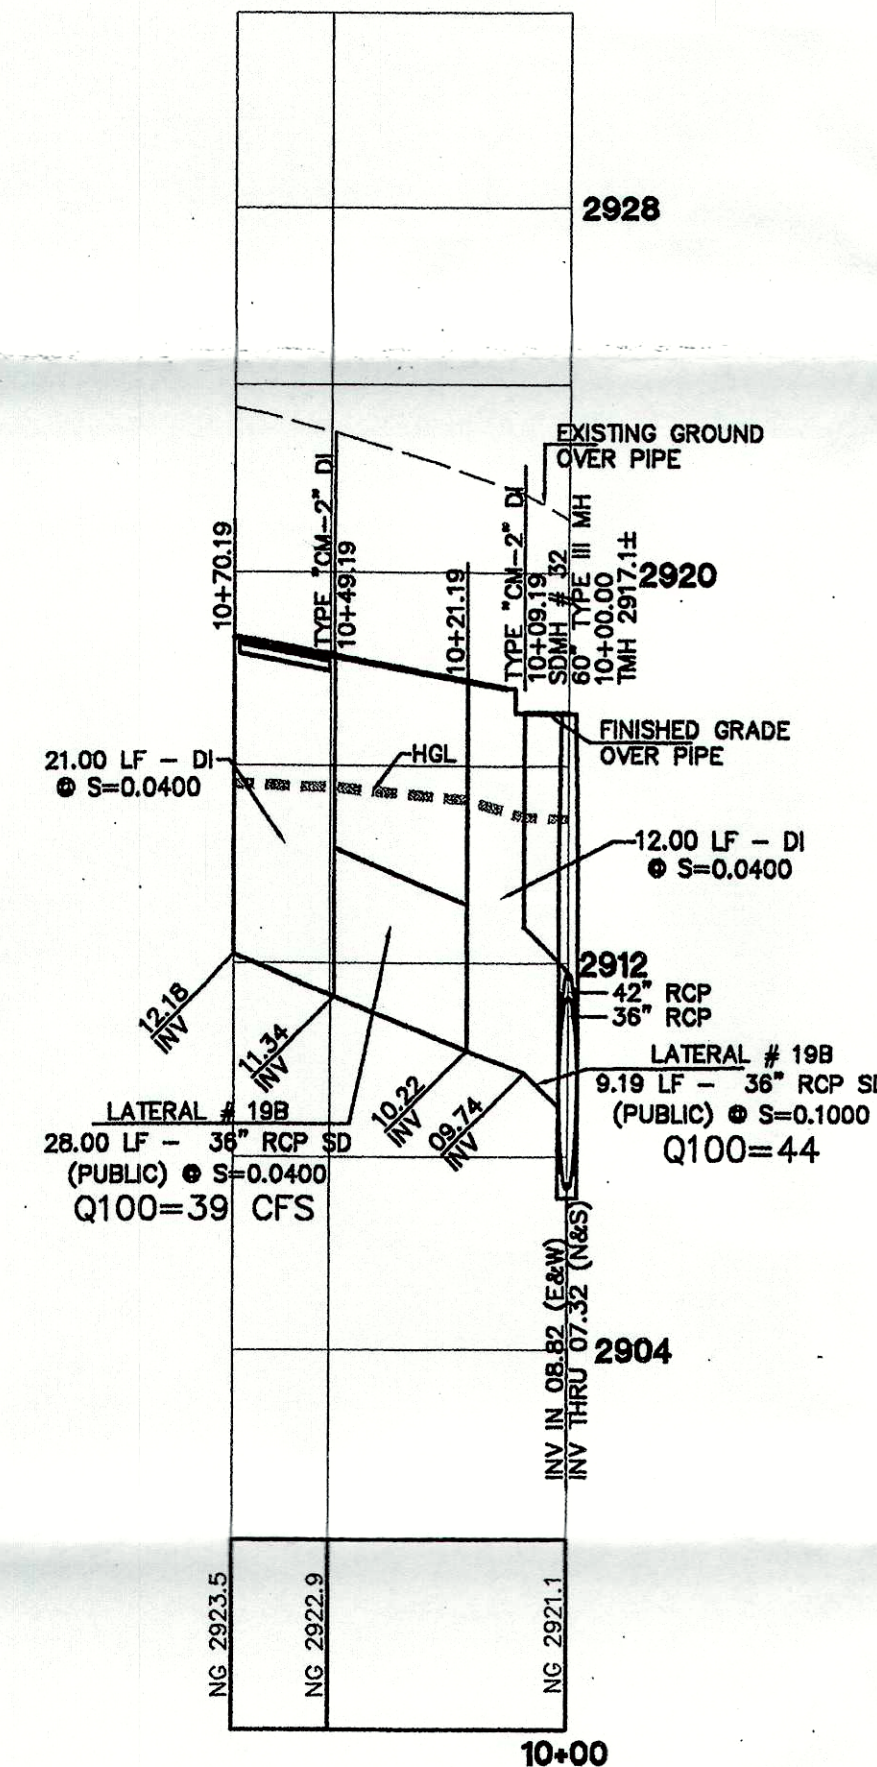
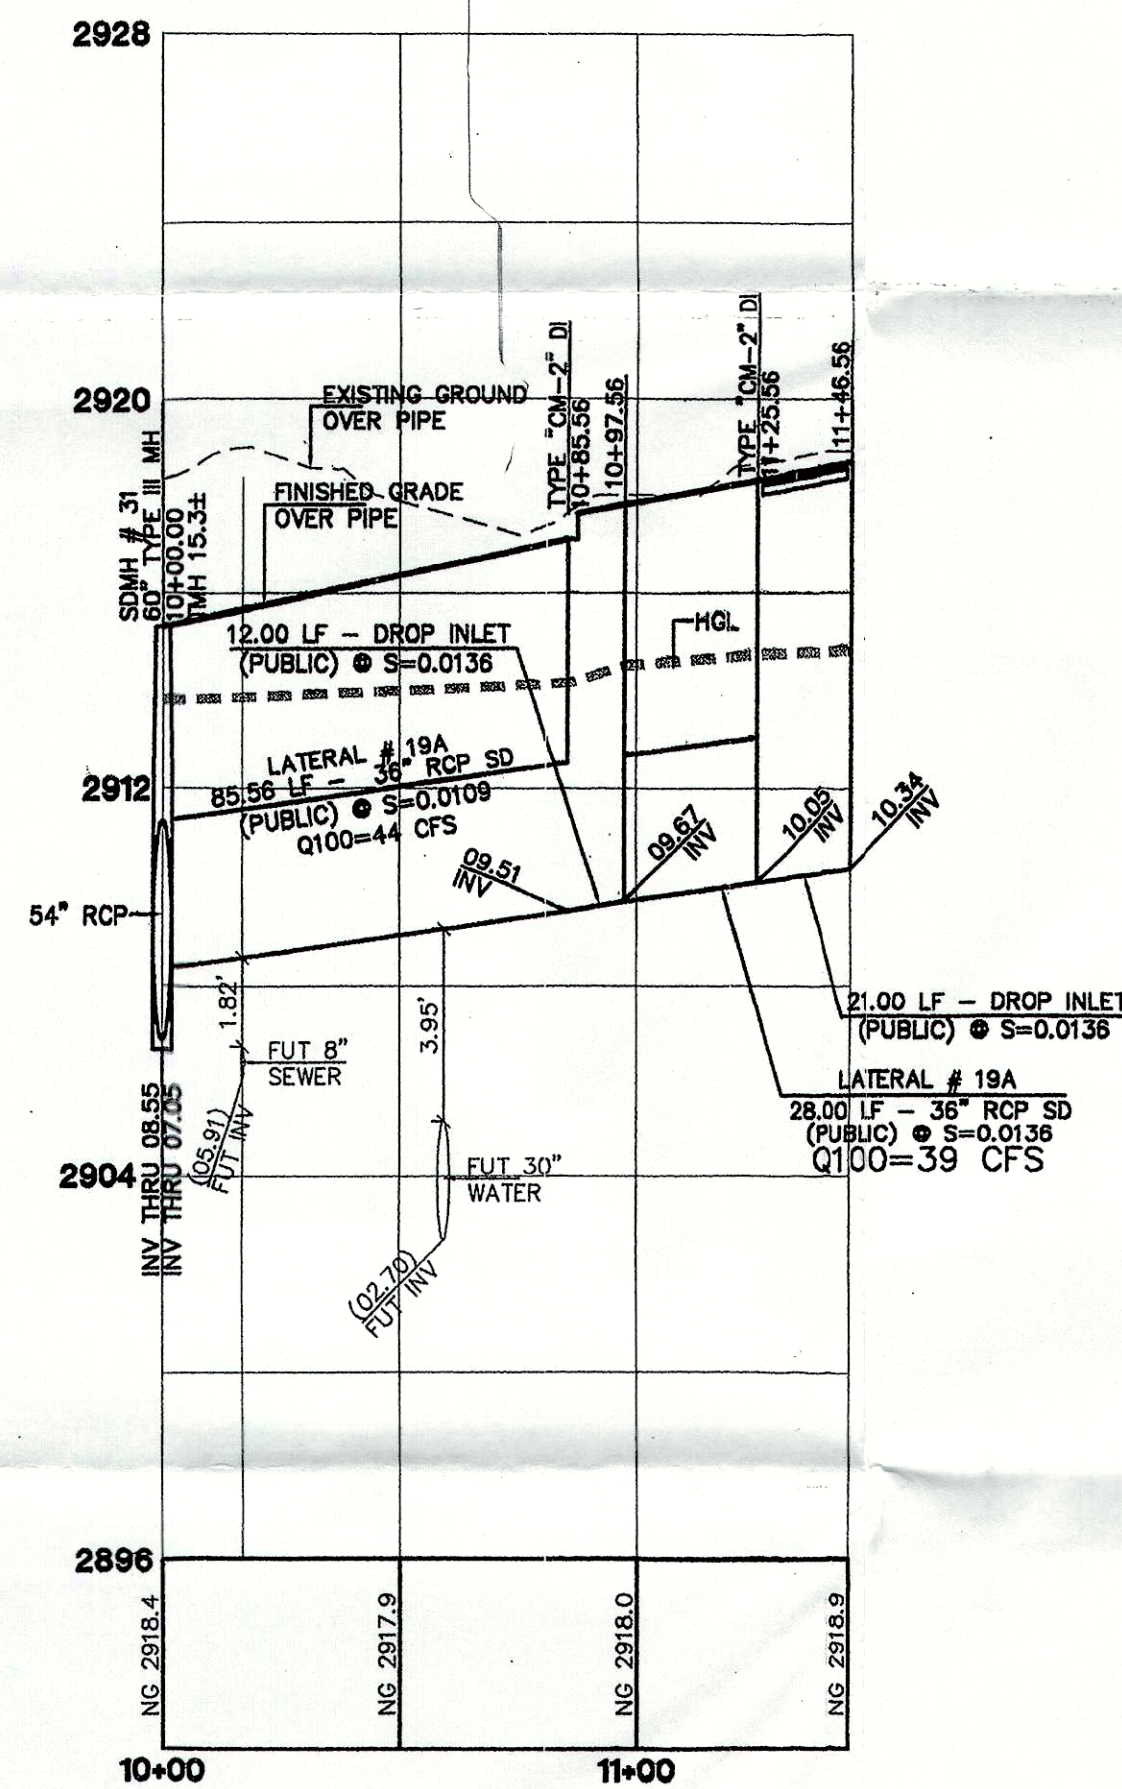
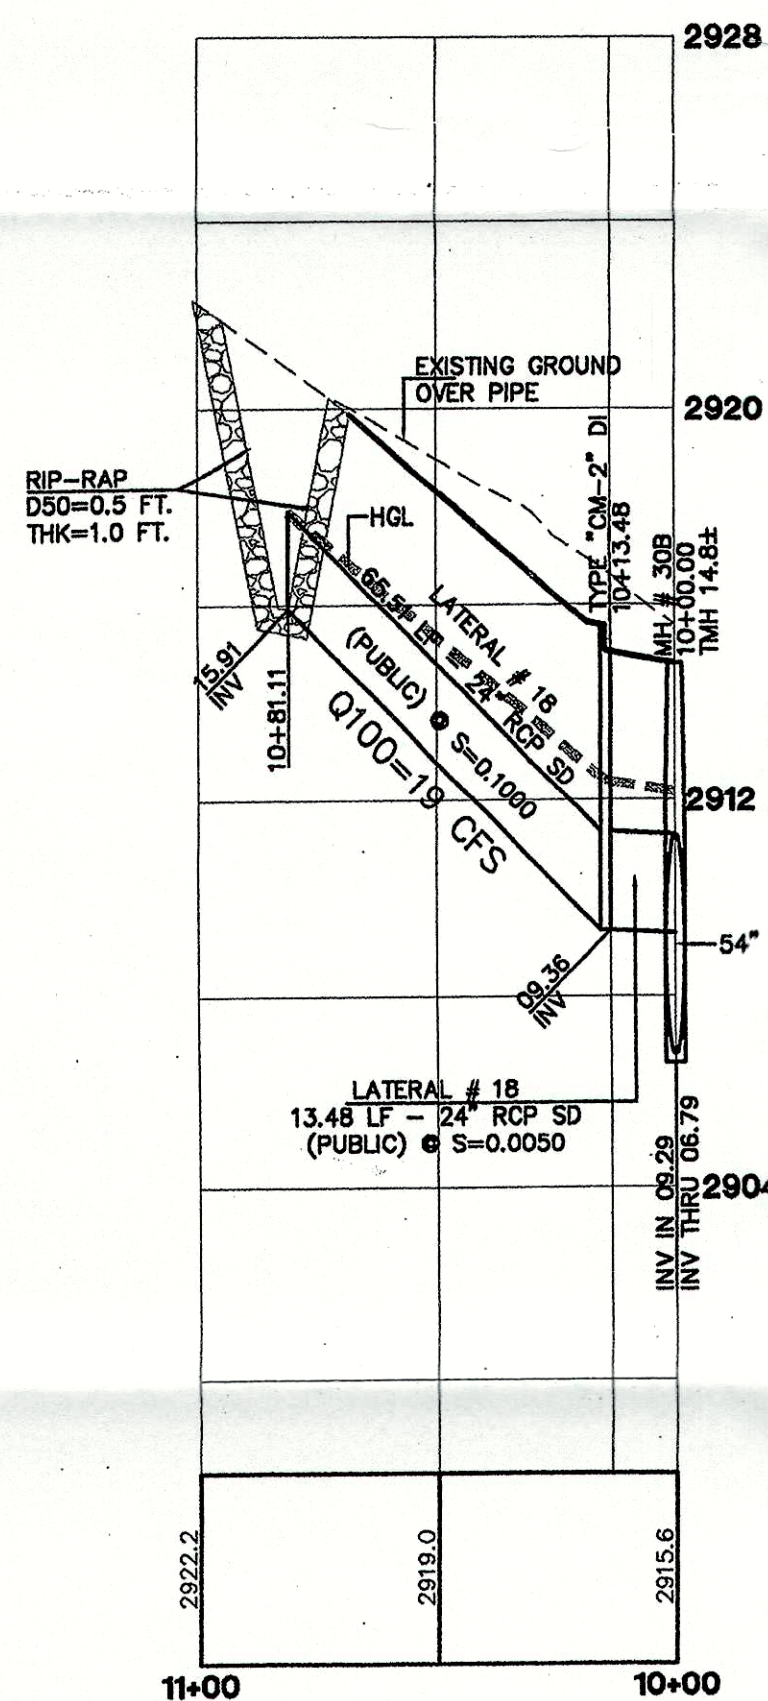
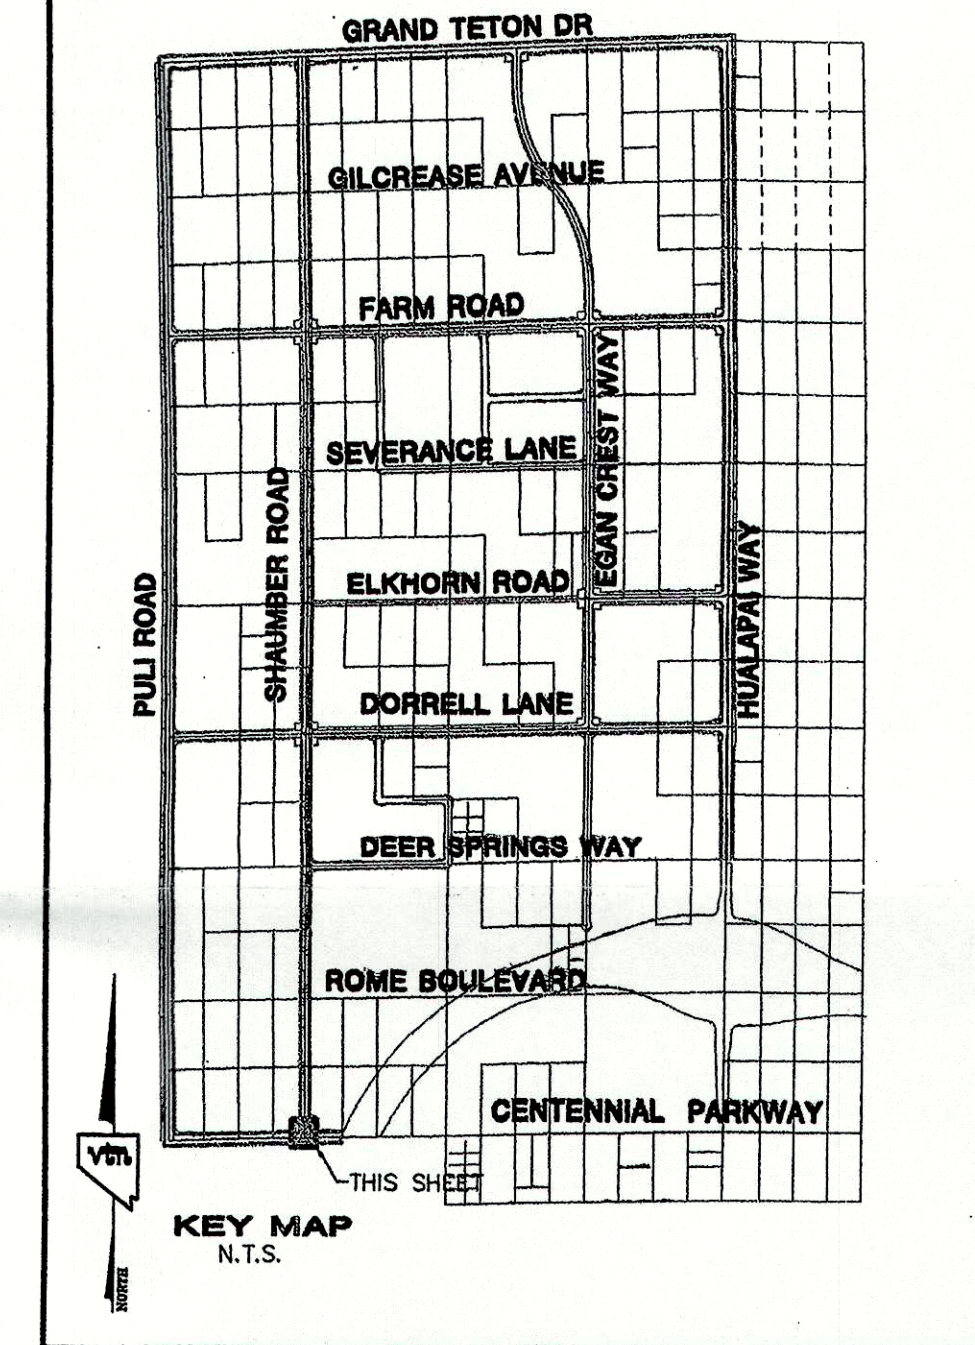
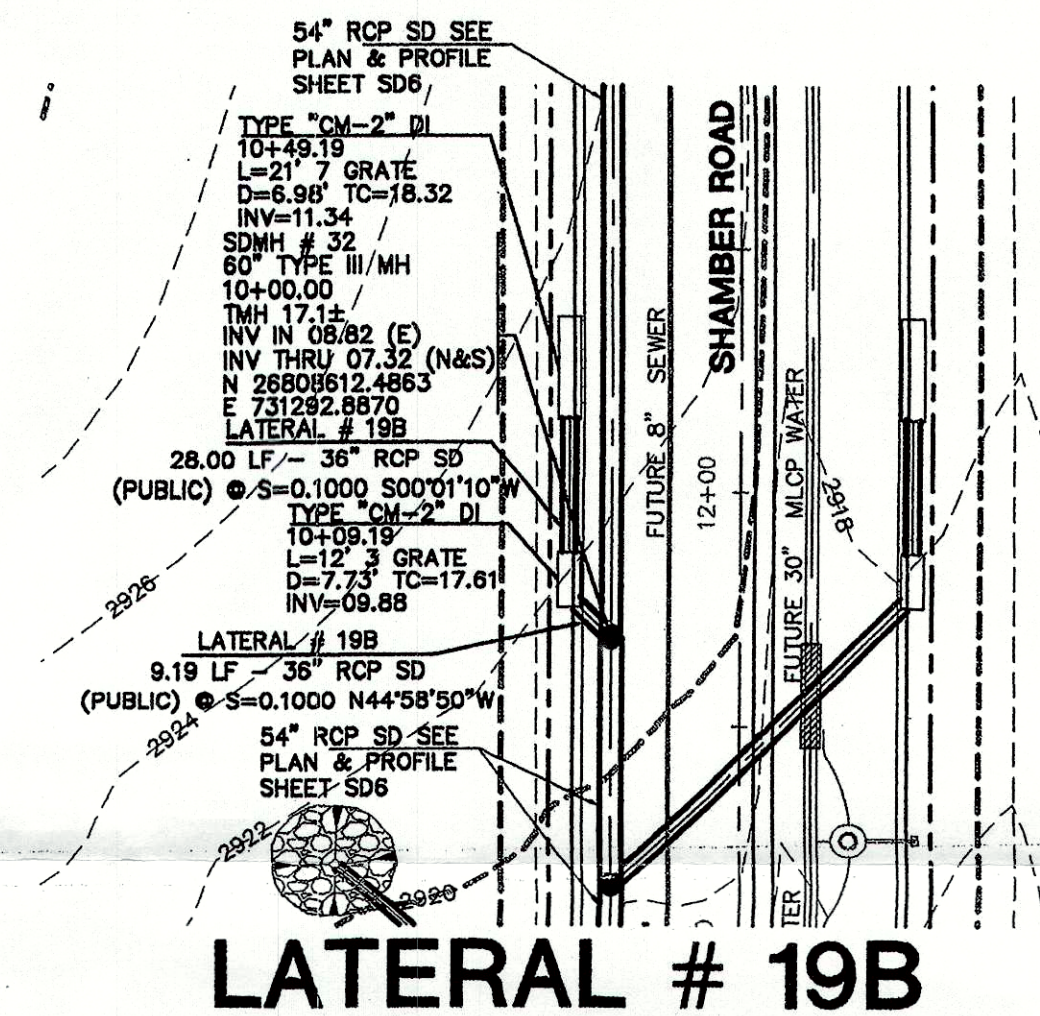
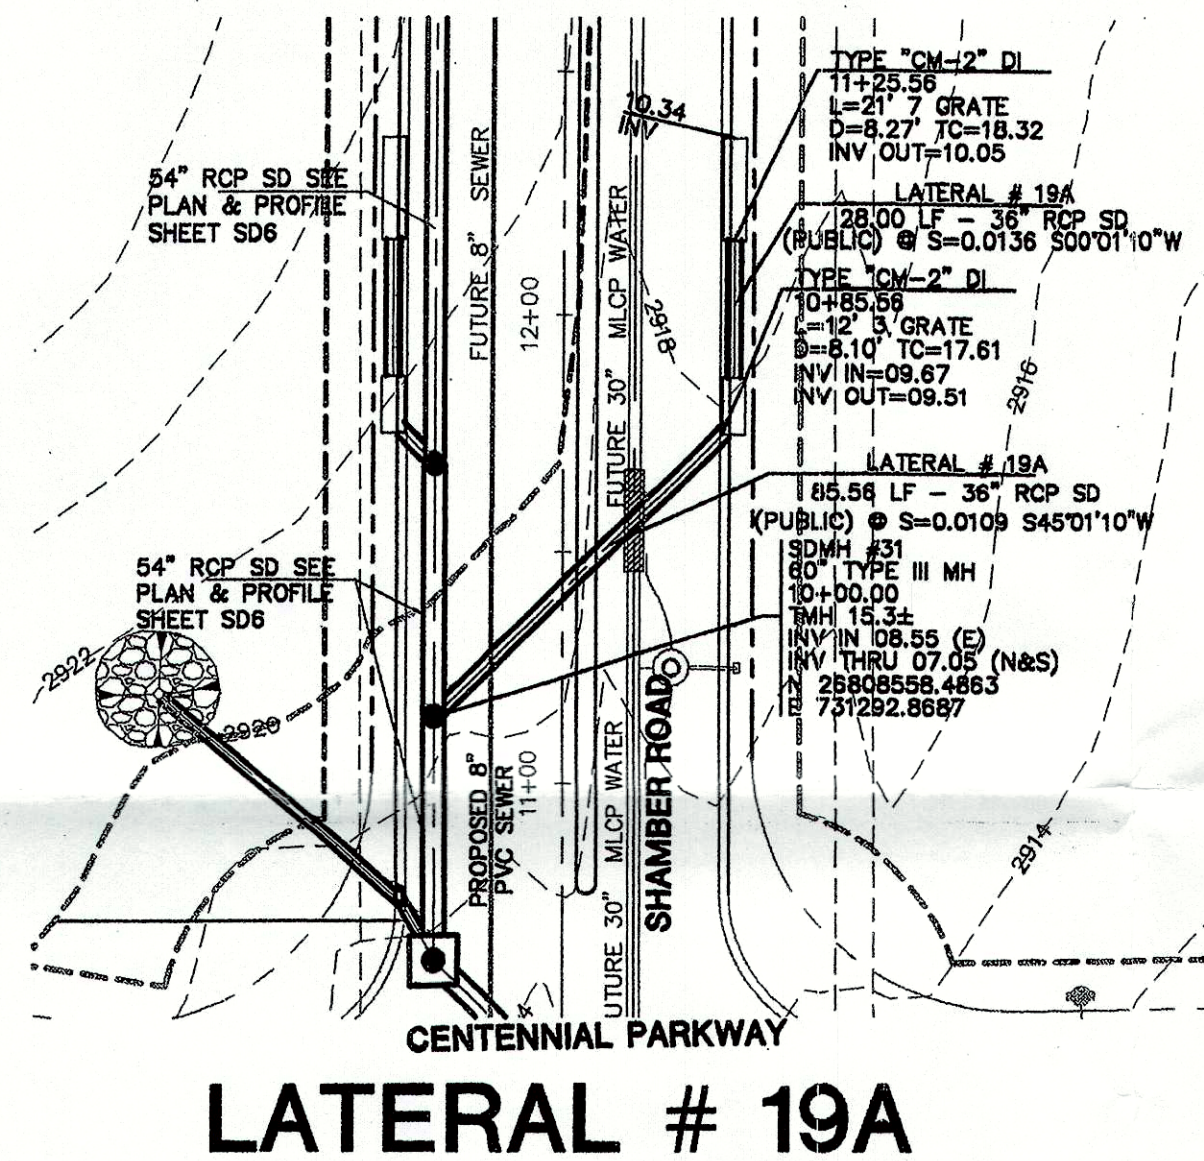


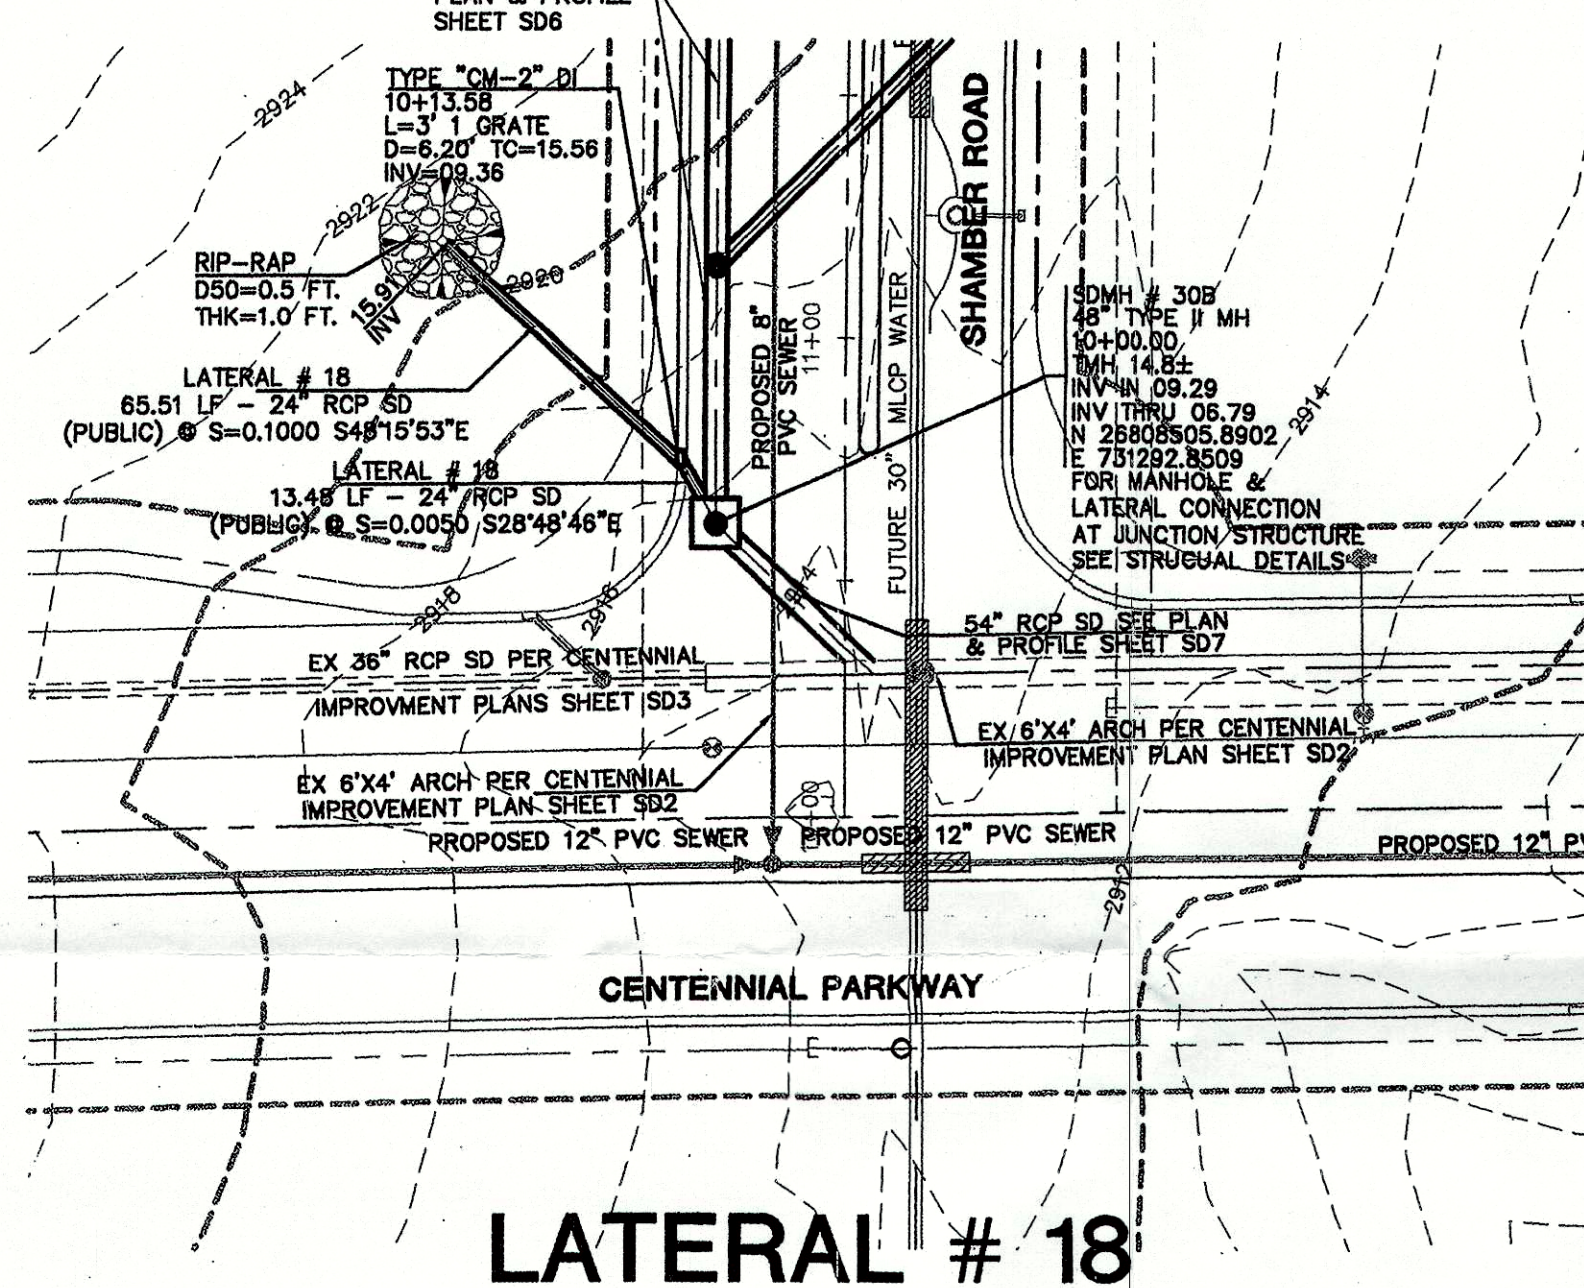

Call before you Overhead
1-702-227-2929

Call before you Dig
1-800-227-2600

Underground
1-702-455-7511
CLARK COUNTY TRAFFIC OPERATIONS
1-702-228-6611
FREEWAY AND ARTERIAL SYSTEM OF TRANSPORTATION

BASIS OF BEARINGS
THE BASIS OF BEARINGS FOR THIS PROJECT IS NORTH 00°08'16" EAST BEING THE EAST LINE OF THE NORTHWEST QUARTER (NE 1/4) OF THE SECTION 24, TOWNSHIP 19 SOUTH, RANGE 59 EAST, M.D.M., CLARK COUNTY, NEVADA, AS SHOWN ON A RECORD OF SURVEY ON FILE IN THE CLARK COUNTY, NEVADA, RECORDER'S OFFICE IN FILE 123 AT PAGE 32.

PROJECT BENCHMARK
PROJECT DATUM: NORTH AMERICAN VERTICAL DATUM OF 1988 (NAVDB88)
CLARK COUNTY VERTICAL CONTROL: 1000:6NS
NAVDB88 ELEVATION: 787.794 METERS (2584.82 FEET)
RIVET AND SQUARE ALUMINUM PLATE IN A CONCRETE CYLINDER, LOCATED 25' SOUTH & 50' EAST OF GRAND CANYON DRIVE AND RED COACH AVENUE, 1' WEST OF ELECTRICAL VAULT.
CITY OF LAS VEGAS BENCHMARK
DATUM: NORTH AMERICAN VERTICAL DATUM OF 1988 (NAVDB88)
CITY OF LAS VEGAS BENCHMARK: BLV89:13SES
NAVDB88 ELEVATION: 868.606 METERS (2853.03 FEET)
RIVET AND PLATE IN CONCRETE CYLINDER NW CORNER OF HUALAPAI AND ELKHORN

NOTE: ADD 0.34' TO ABOVE CITY OF LAS VEGAS BENCHMARK BLV89:13SES TO MATCH ORIGINAL PROJECT BENCHMARK, CLARK COUNTY BENCHMARK 1000-6NS (2584.82 FEET) AS SHOWN ON RECORD OF SURVEY FILE 124 PAGE 94.

CONTRACTOR NOTE
CONTRACTOR SHALL VERIFY HORIZONTAL AND VERTICAL LOCATION OF EXISTING UTILITIES AND NOTIFY THE DESIGN ENGINEER IMMEDIATELY OF ANY DISCREPANCIES PRIOR TO CONSTRUCTION.

"I CERTIFY THAT THIS PLAN IS IN CONFORMANCE WITH THE APPROVED DRAINAGE STUDY ON FILE AT CITY OF LAS VEGAS FOR THIS PROJECT." DS3671
DANIEL J. HOOD NO. 12811 DATE

CLIFFS EDGE LLC 3455 CLIFF SHADOWS PARKWAY, SUITE 250 LAS VEGAS, NEVADA 89129 (702) 777-1221		CITY OF LAS VEGAS, NEVADA	
STORM DRAIN PLAN & PROFILE SHAMBER ROAD LATERAL #18 THRU LATERAL #19B		CLIFFS EDGE / PROVIDENCE SHAMBER ROAD CENTENNIAL TO GRAND TETON	
DRAWN BY: ROM	DESIGNED BY: N.HALL	CHECKED BY: L.M.	PROJECT NO: 5869
MAY '04	MAY '04	MAY '04	SCALE: HORIZ. 1"=40' VERT. 1"=4'
EXPIRES 09-30-05			
SHEET SD16 31 OF 37 SHEETS DRAWING NO.			

ADDENDUM 2 to TDS