

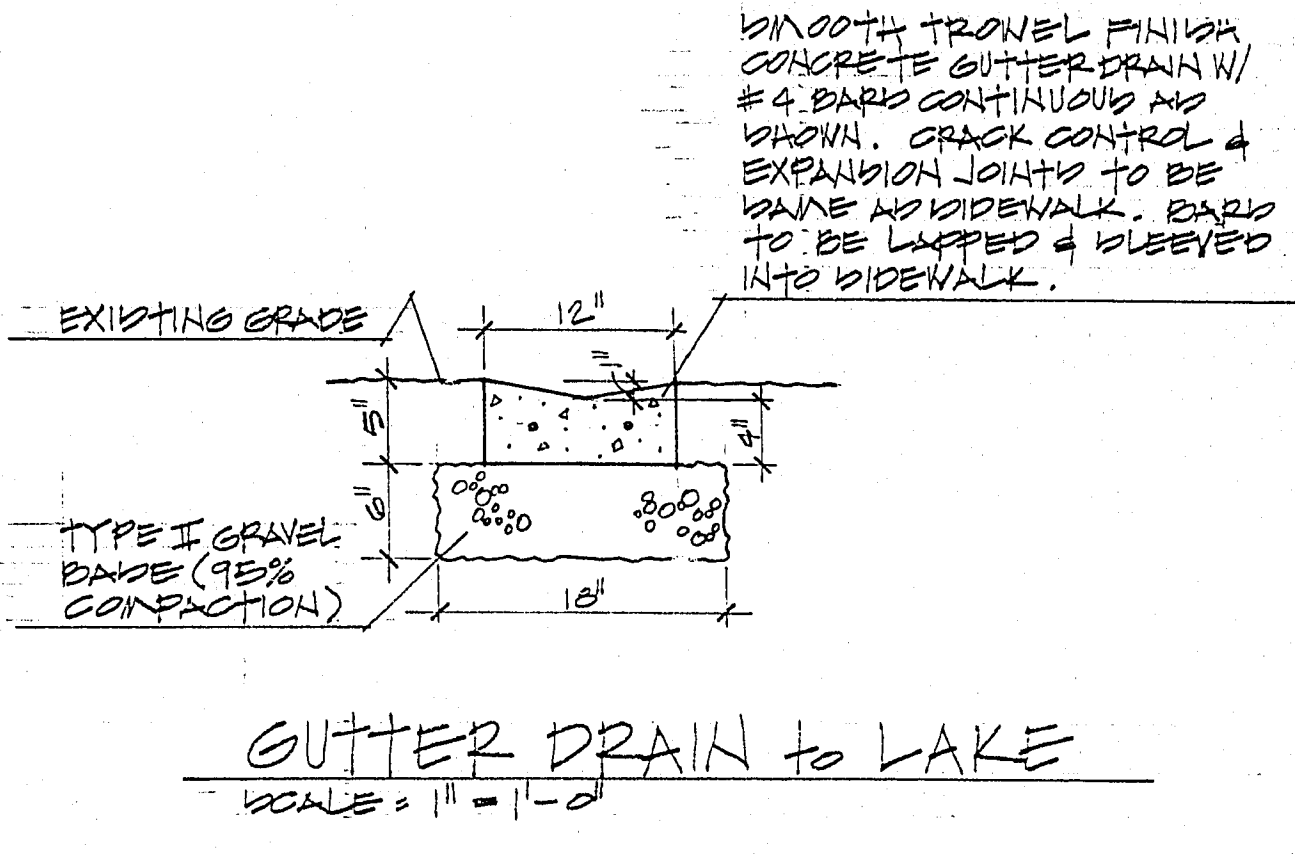
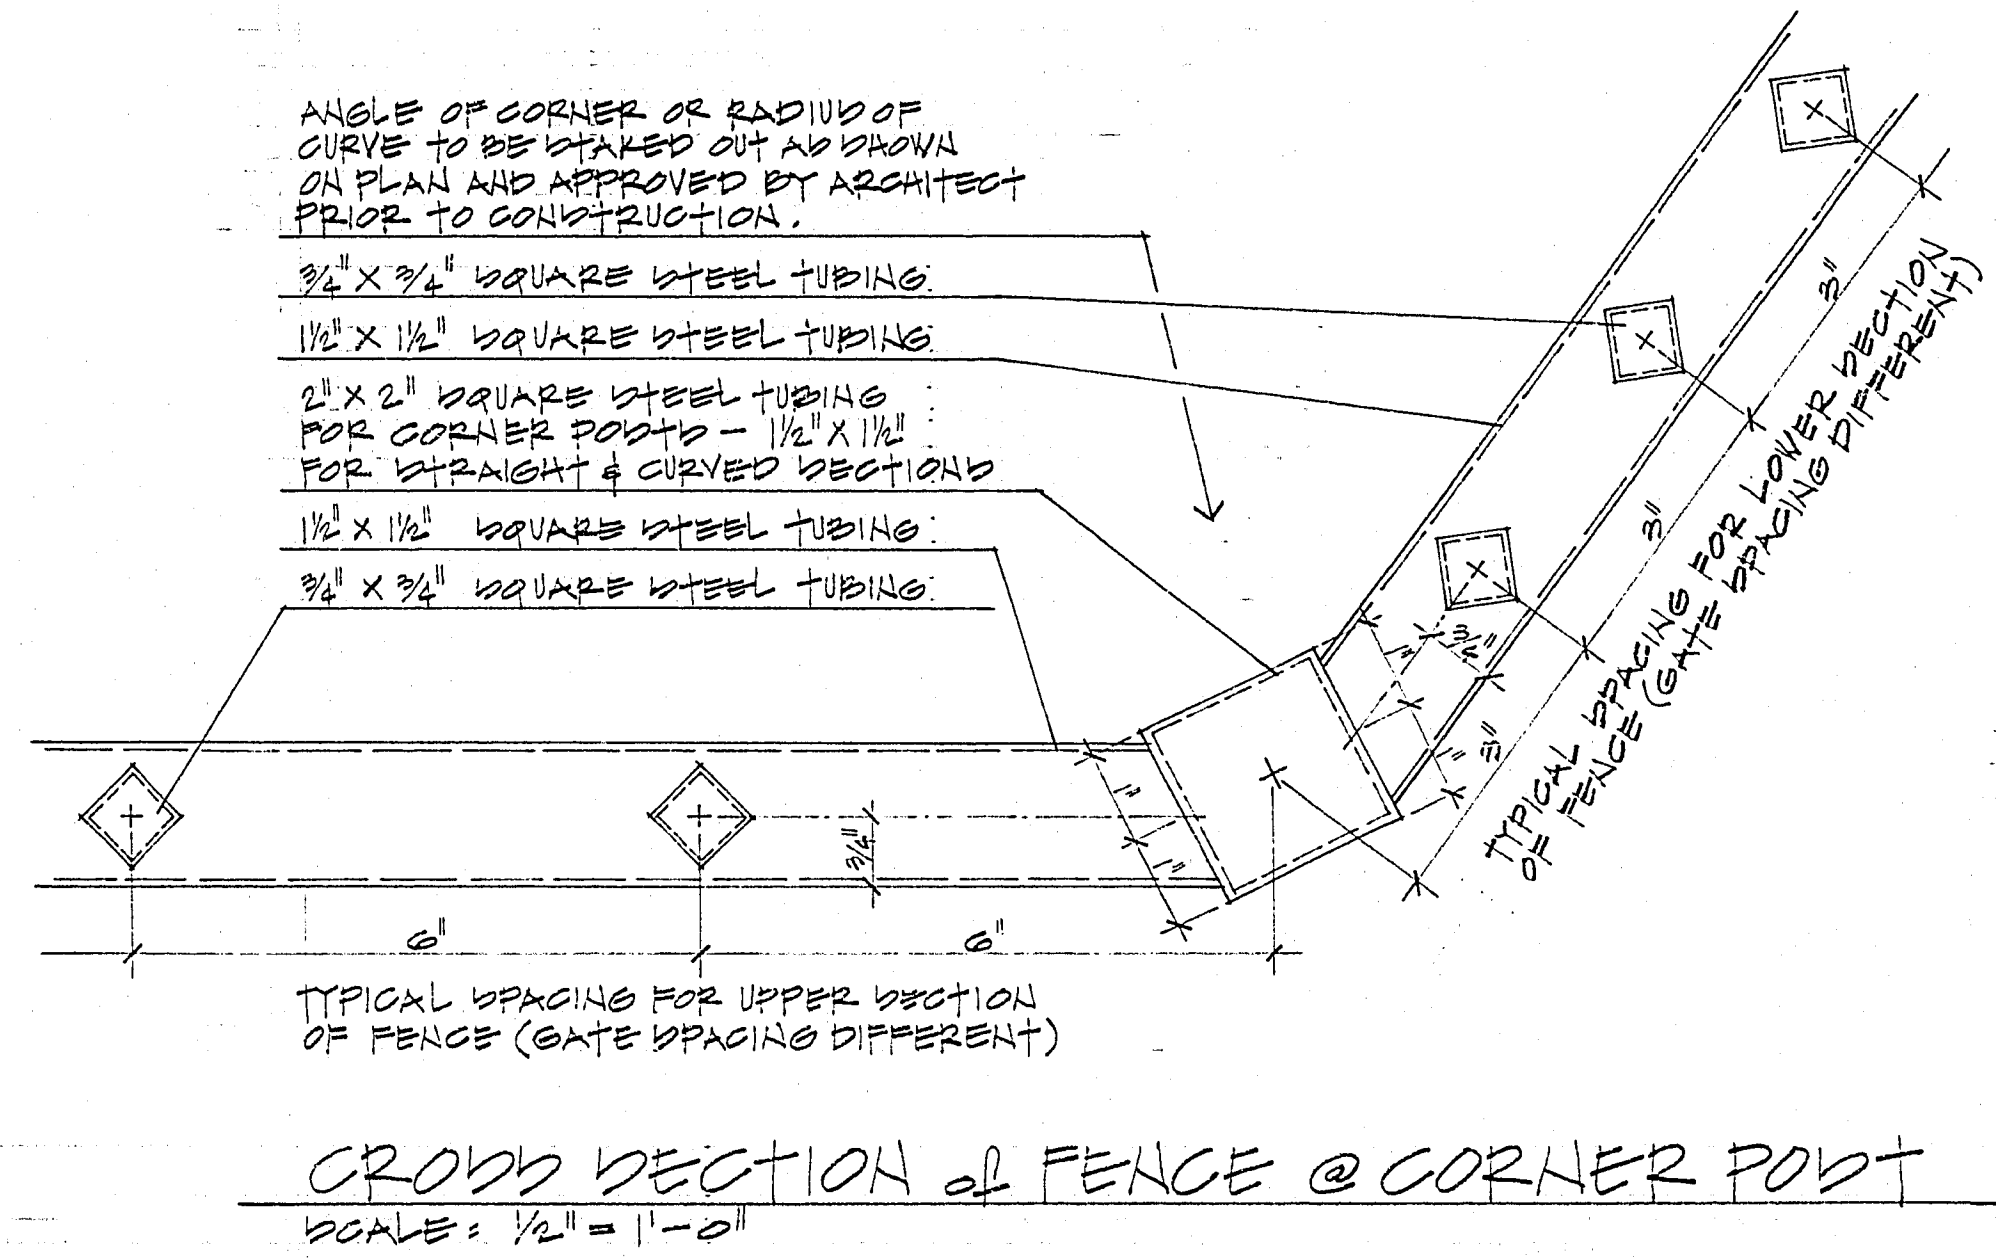
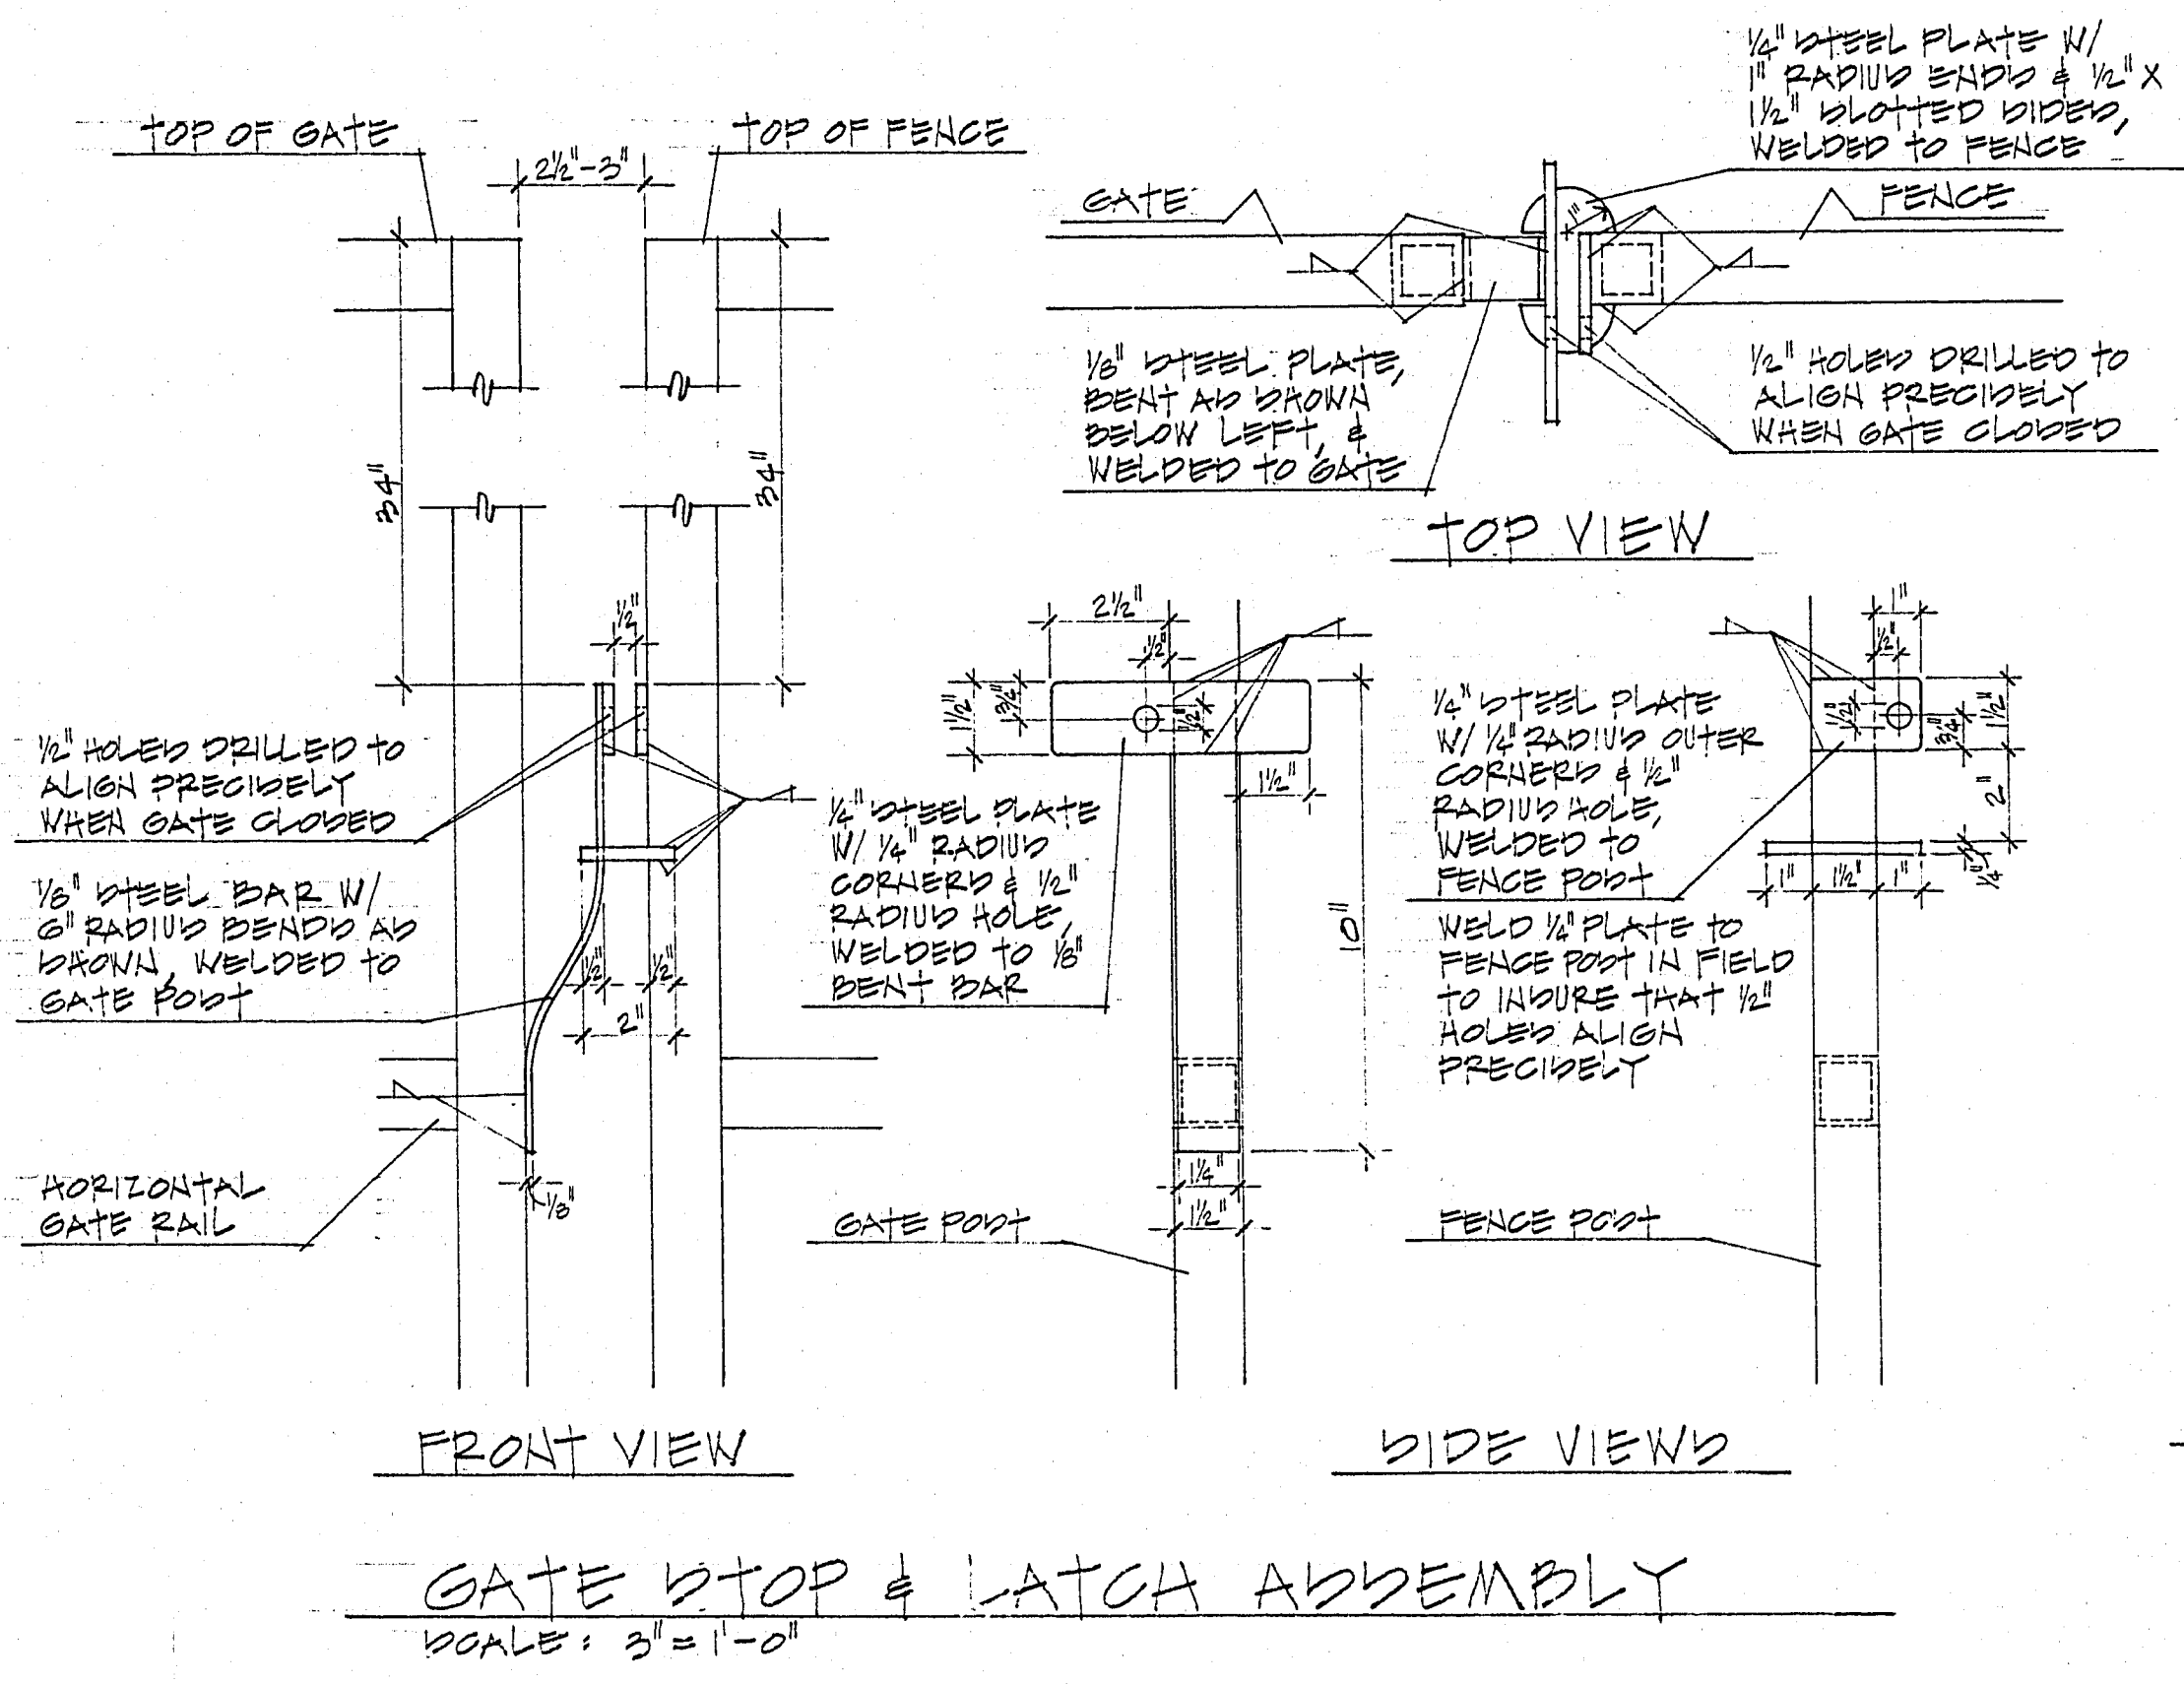
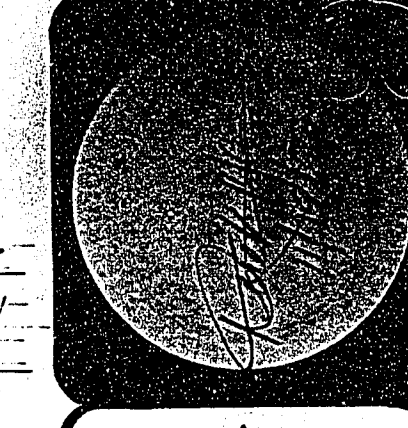


REVISIONS	DATE

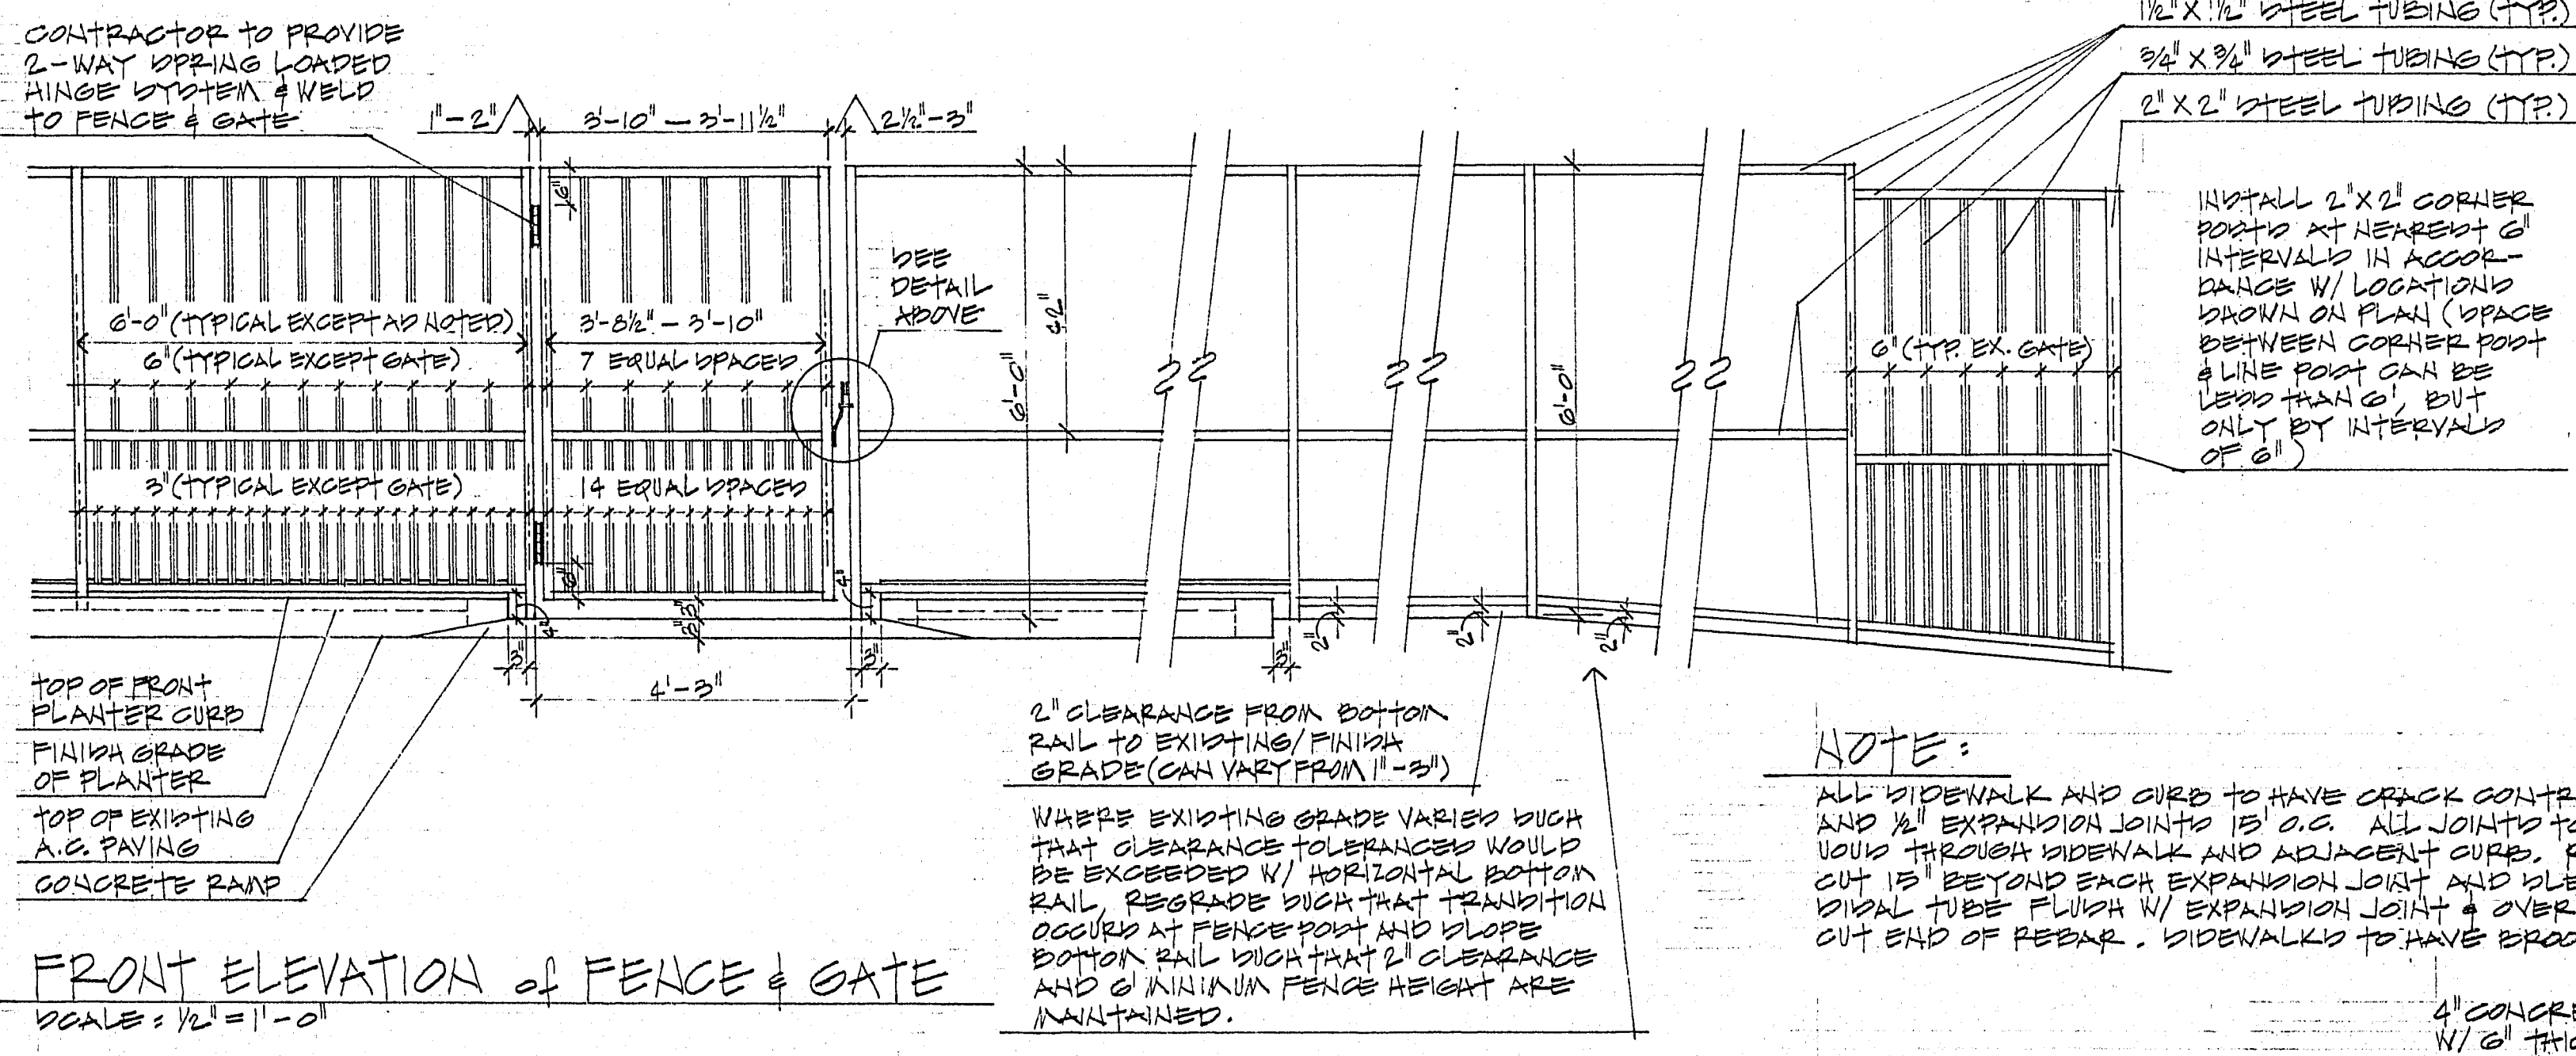

NOTE:
 FENCE & GATE TO BE ALL STEEL WELDED CONSTRUCTION. PRIME & PAINT IN ACCORDANCE W/ SPECS. CONTRACTOR TO SUBMIT SHOP DRAWINGS FOR APPROVAL PRIOR TO CONSTRUCTION. CONTRACTOR TO MAKE-OUT LOCATIONS OF FENCE POSTS FOR APPROVAL BY ARCHITECT PRIOR TO INSTALLATION.

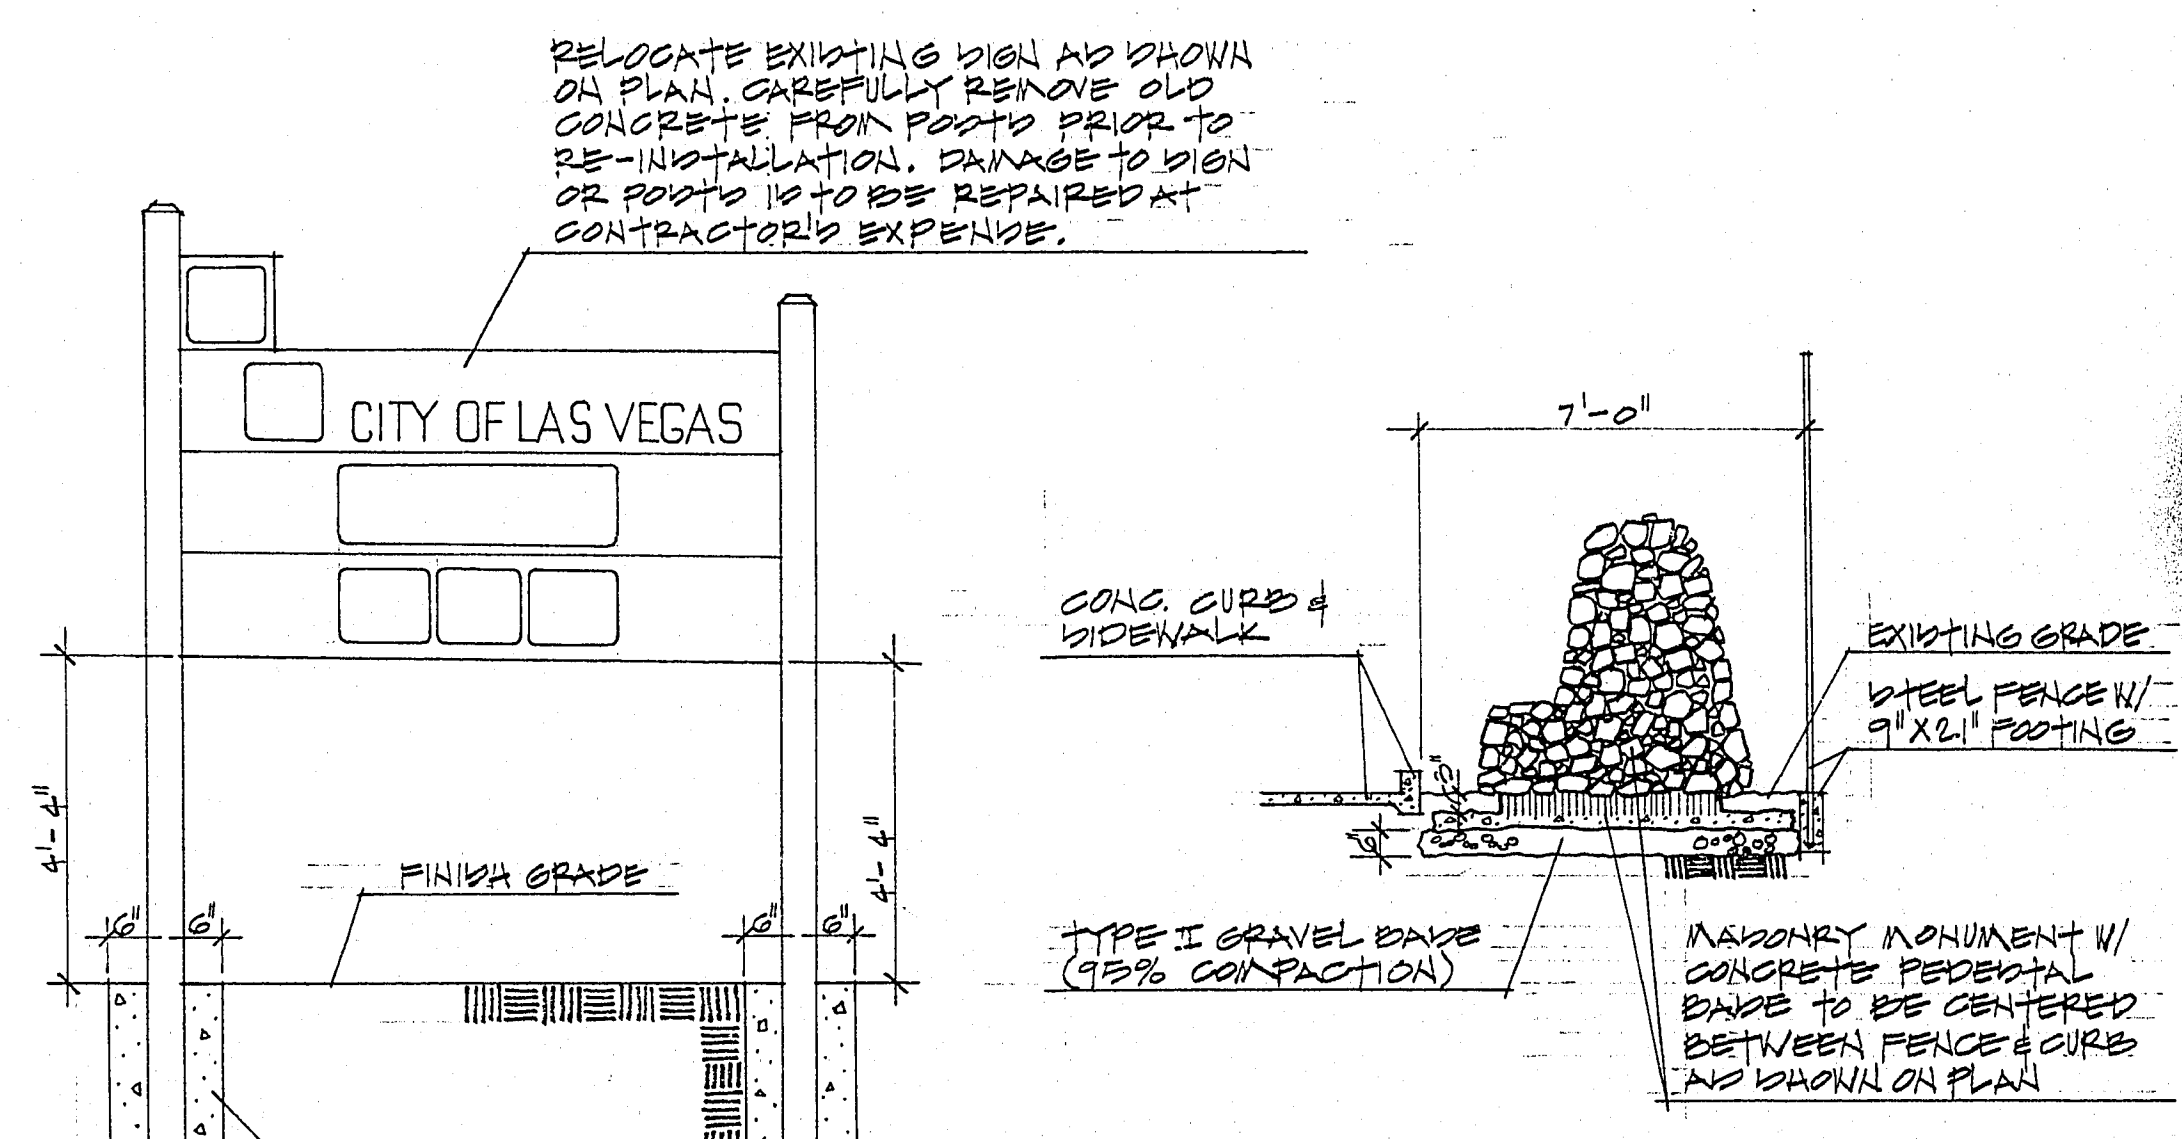

NOTE:
 ALL SIDEWALK AND CURB TO HAVE CRACK CONTROL JOINTS @ 6' O.C. AND 1/2\"/>

