


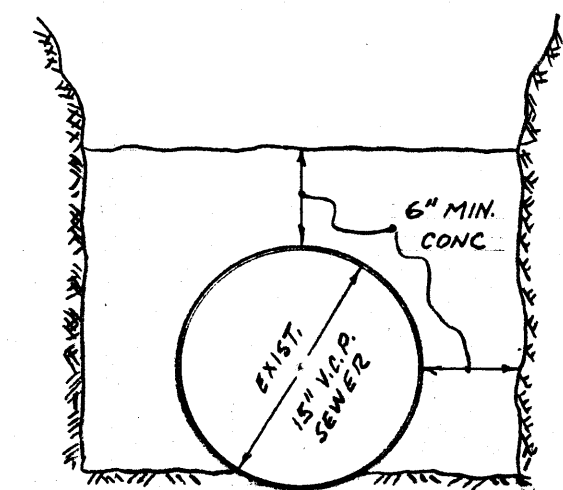


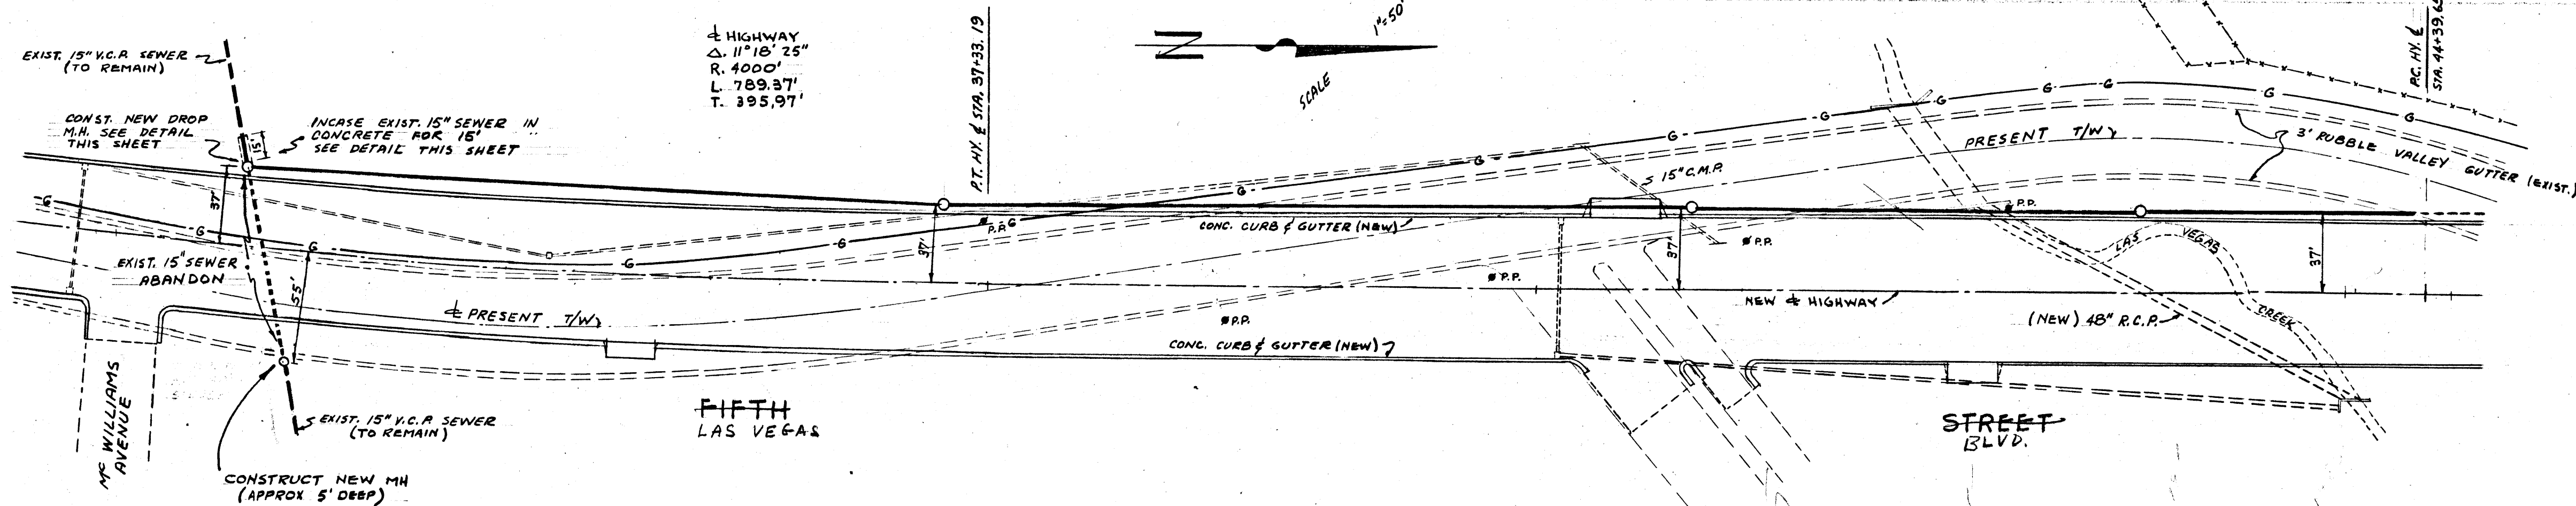

DETAIL OF SEWER INCASEMENT
(EXISTING 15" SEWER)
SCALE: 1/4" = 1'-0"

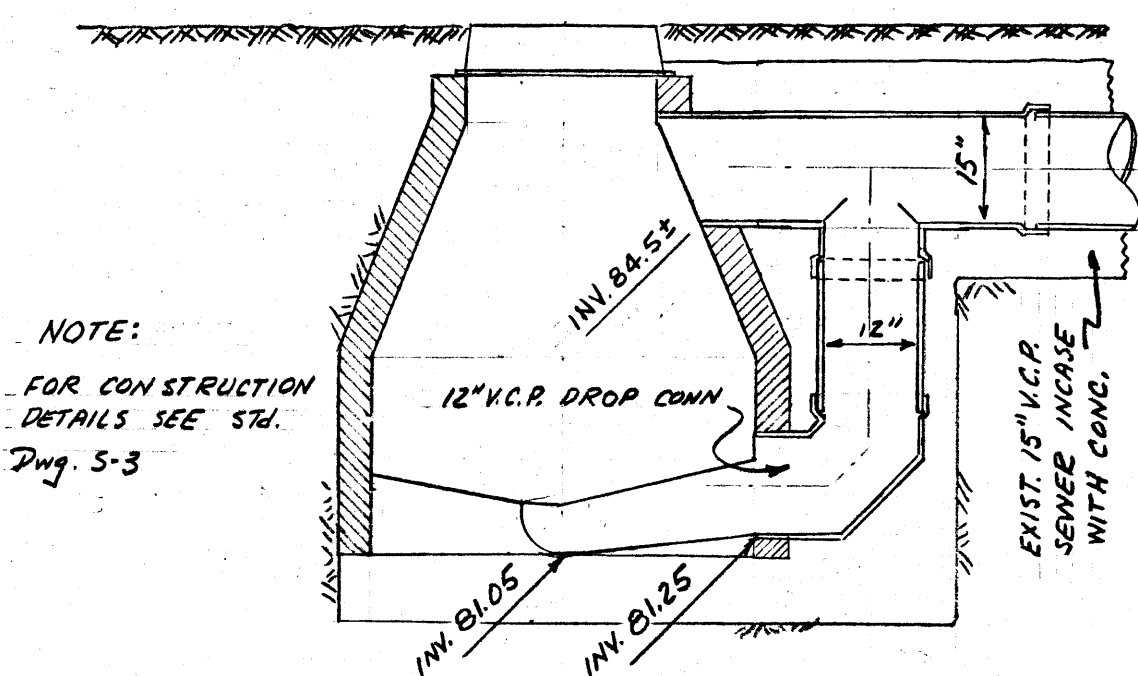


B.M. ELEV. 1997.19 S.W. COR.
TIFFANY LANE & 4th ST.
(MUELLER R.P.)

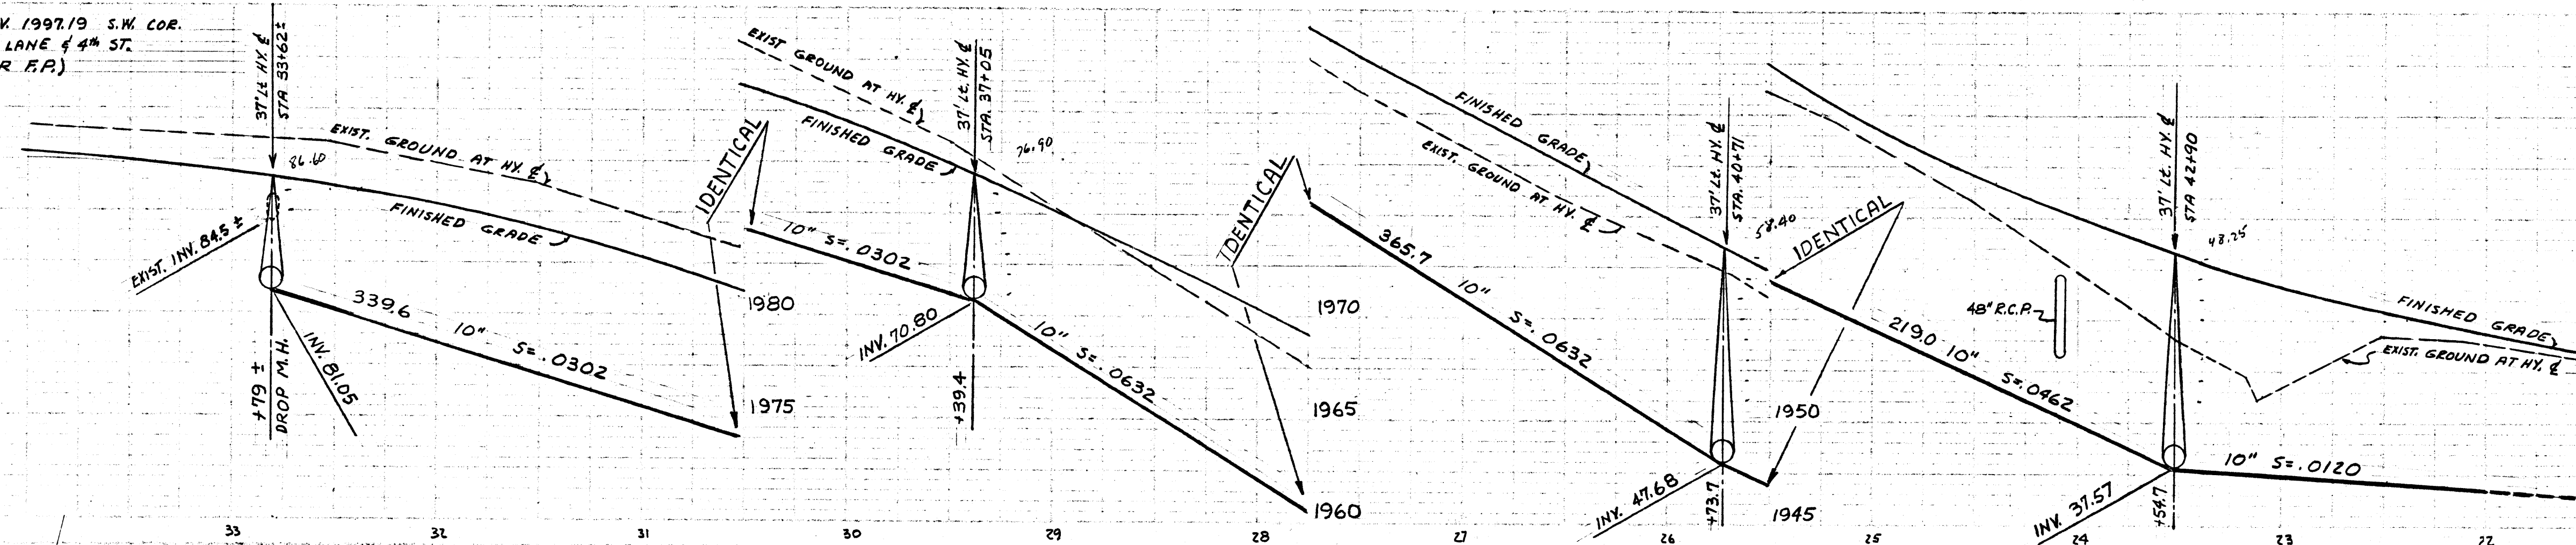


NOTE:
FOR CONSTRUCTION
DETAILS SEE STD.
DWG. S-3

DETAIL OF DROP MANHOLE AT STA. 32+79.2
SCALE: 1/2" = 1'

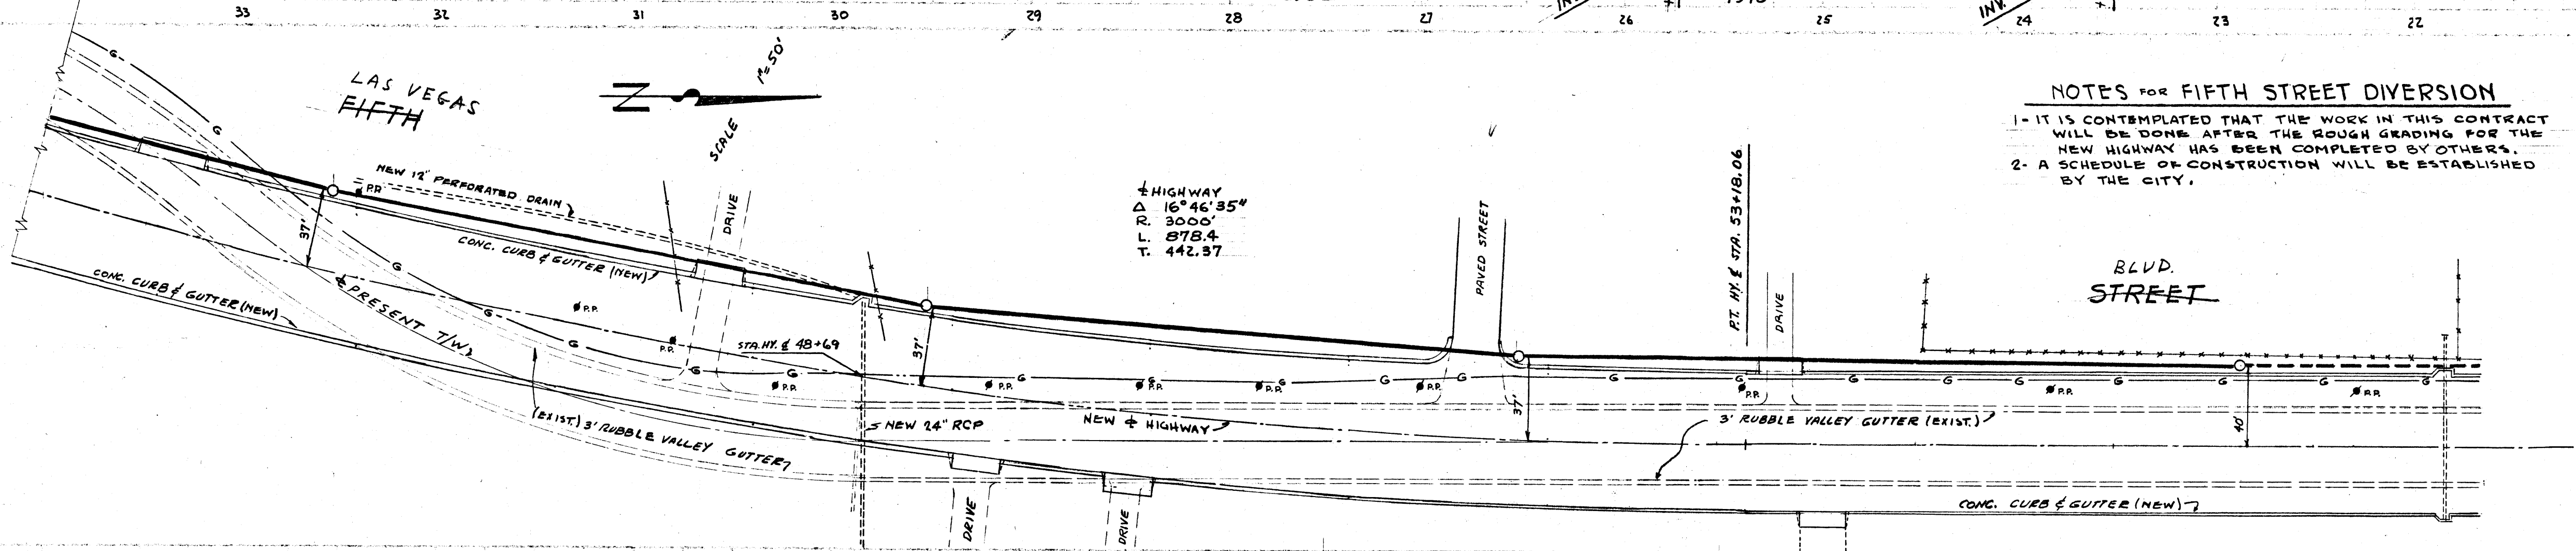

NOTES FOR FIFTH STREET DIVERSION
1- IT IS CONTEMPLATED THAT THE WORK IN THIS CONTRACT
WILL BE DONE AFTER THE ROUGH GRADING FOR THE
NEW HIGHWAY HAS BEEN COMPLETED BY OTHERS.
2- A SCHEDULE OF CONSTRUCTION WILL BE ESTABLISHED
BY THE CITY.

1/4 HIGHWAY
Δ 16° 46' 35"
R. 3000'
L. 978.4
T. 442.37

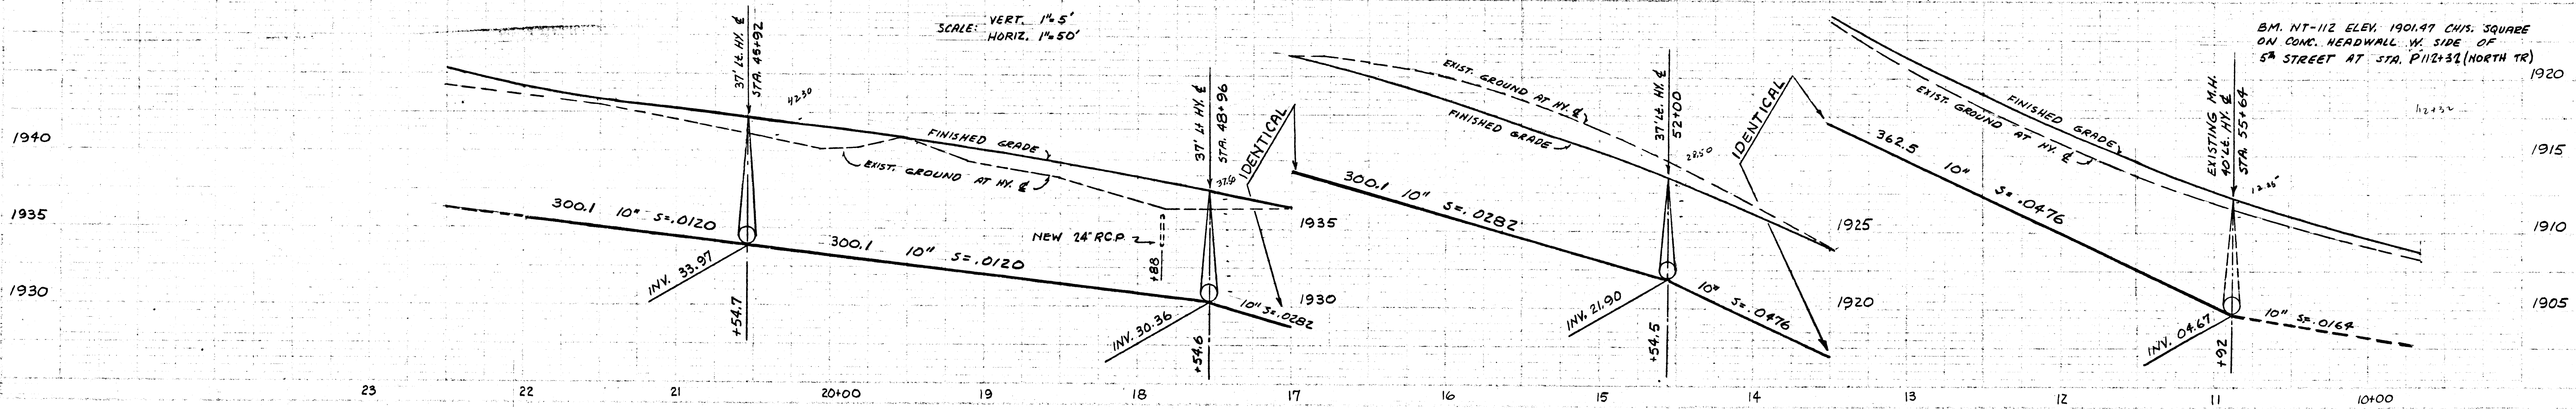

B.M. NT-112 ELEV. 1901.47 CHIS. SQUARE
ON CONC. HEADWALL W. SIDE OF
5th STREET AT STA. P112+31 (NORTH TR)

FIFTH STREET DIVERSION
LAS VEGAS BLVD