




**4 ADA RAMP DETAILS** 1"=10'

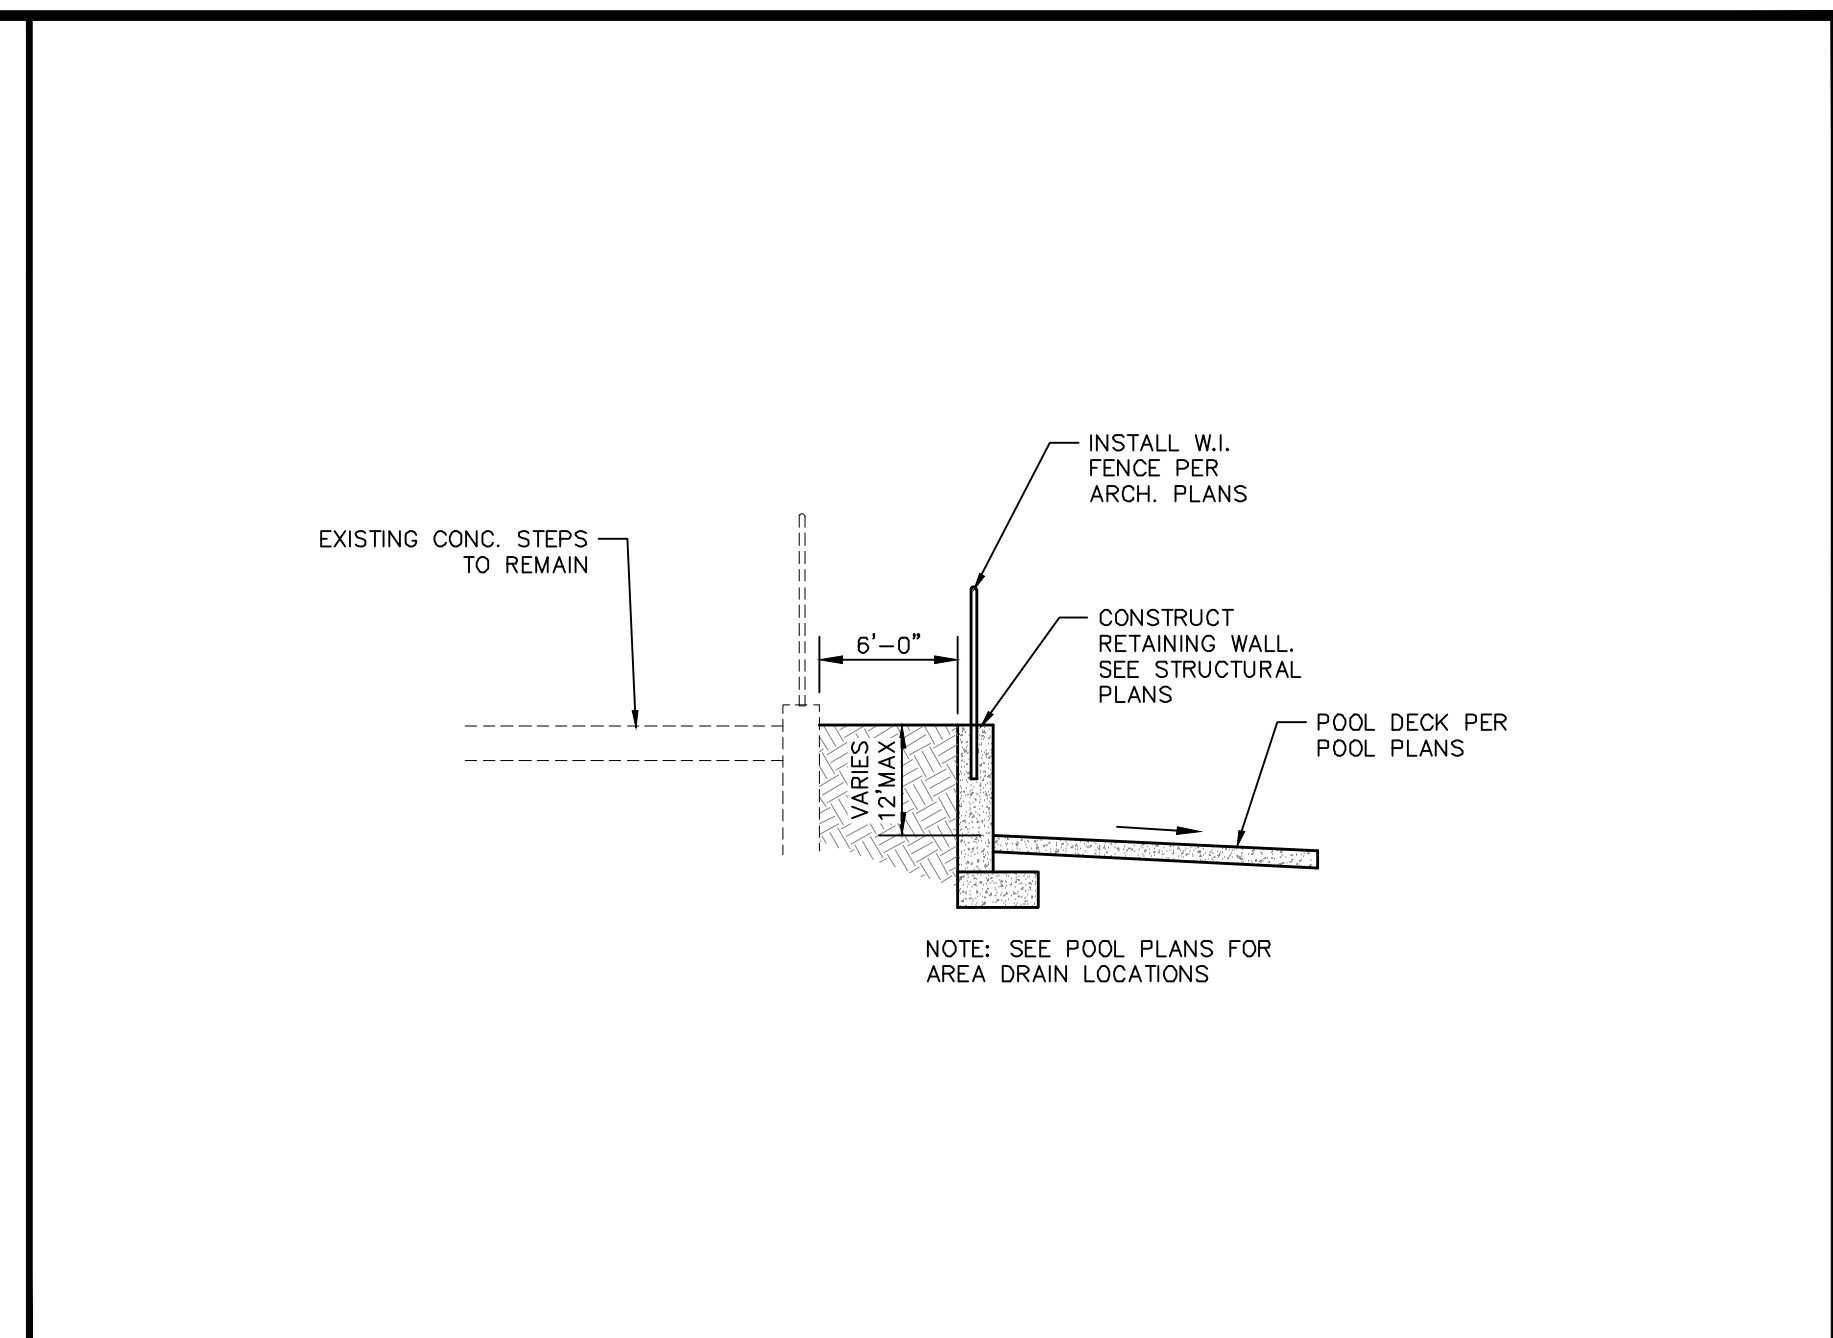


**G SECTION** NOT TO SCALE

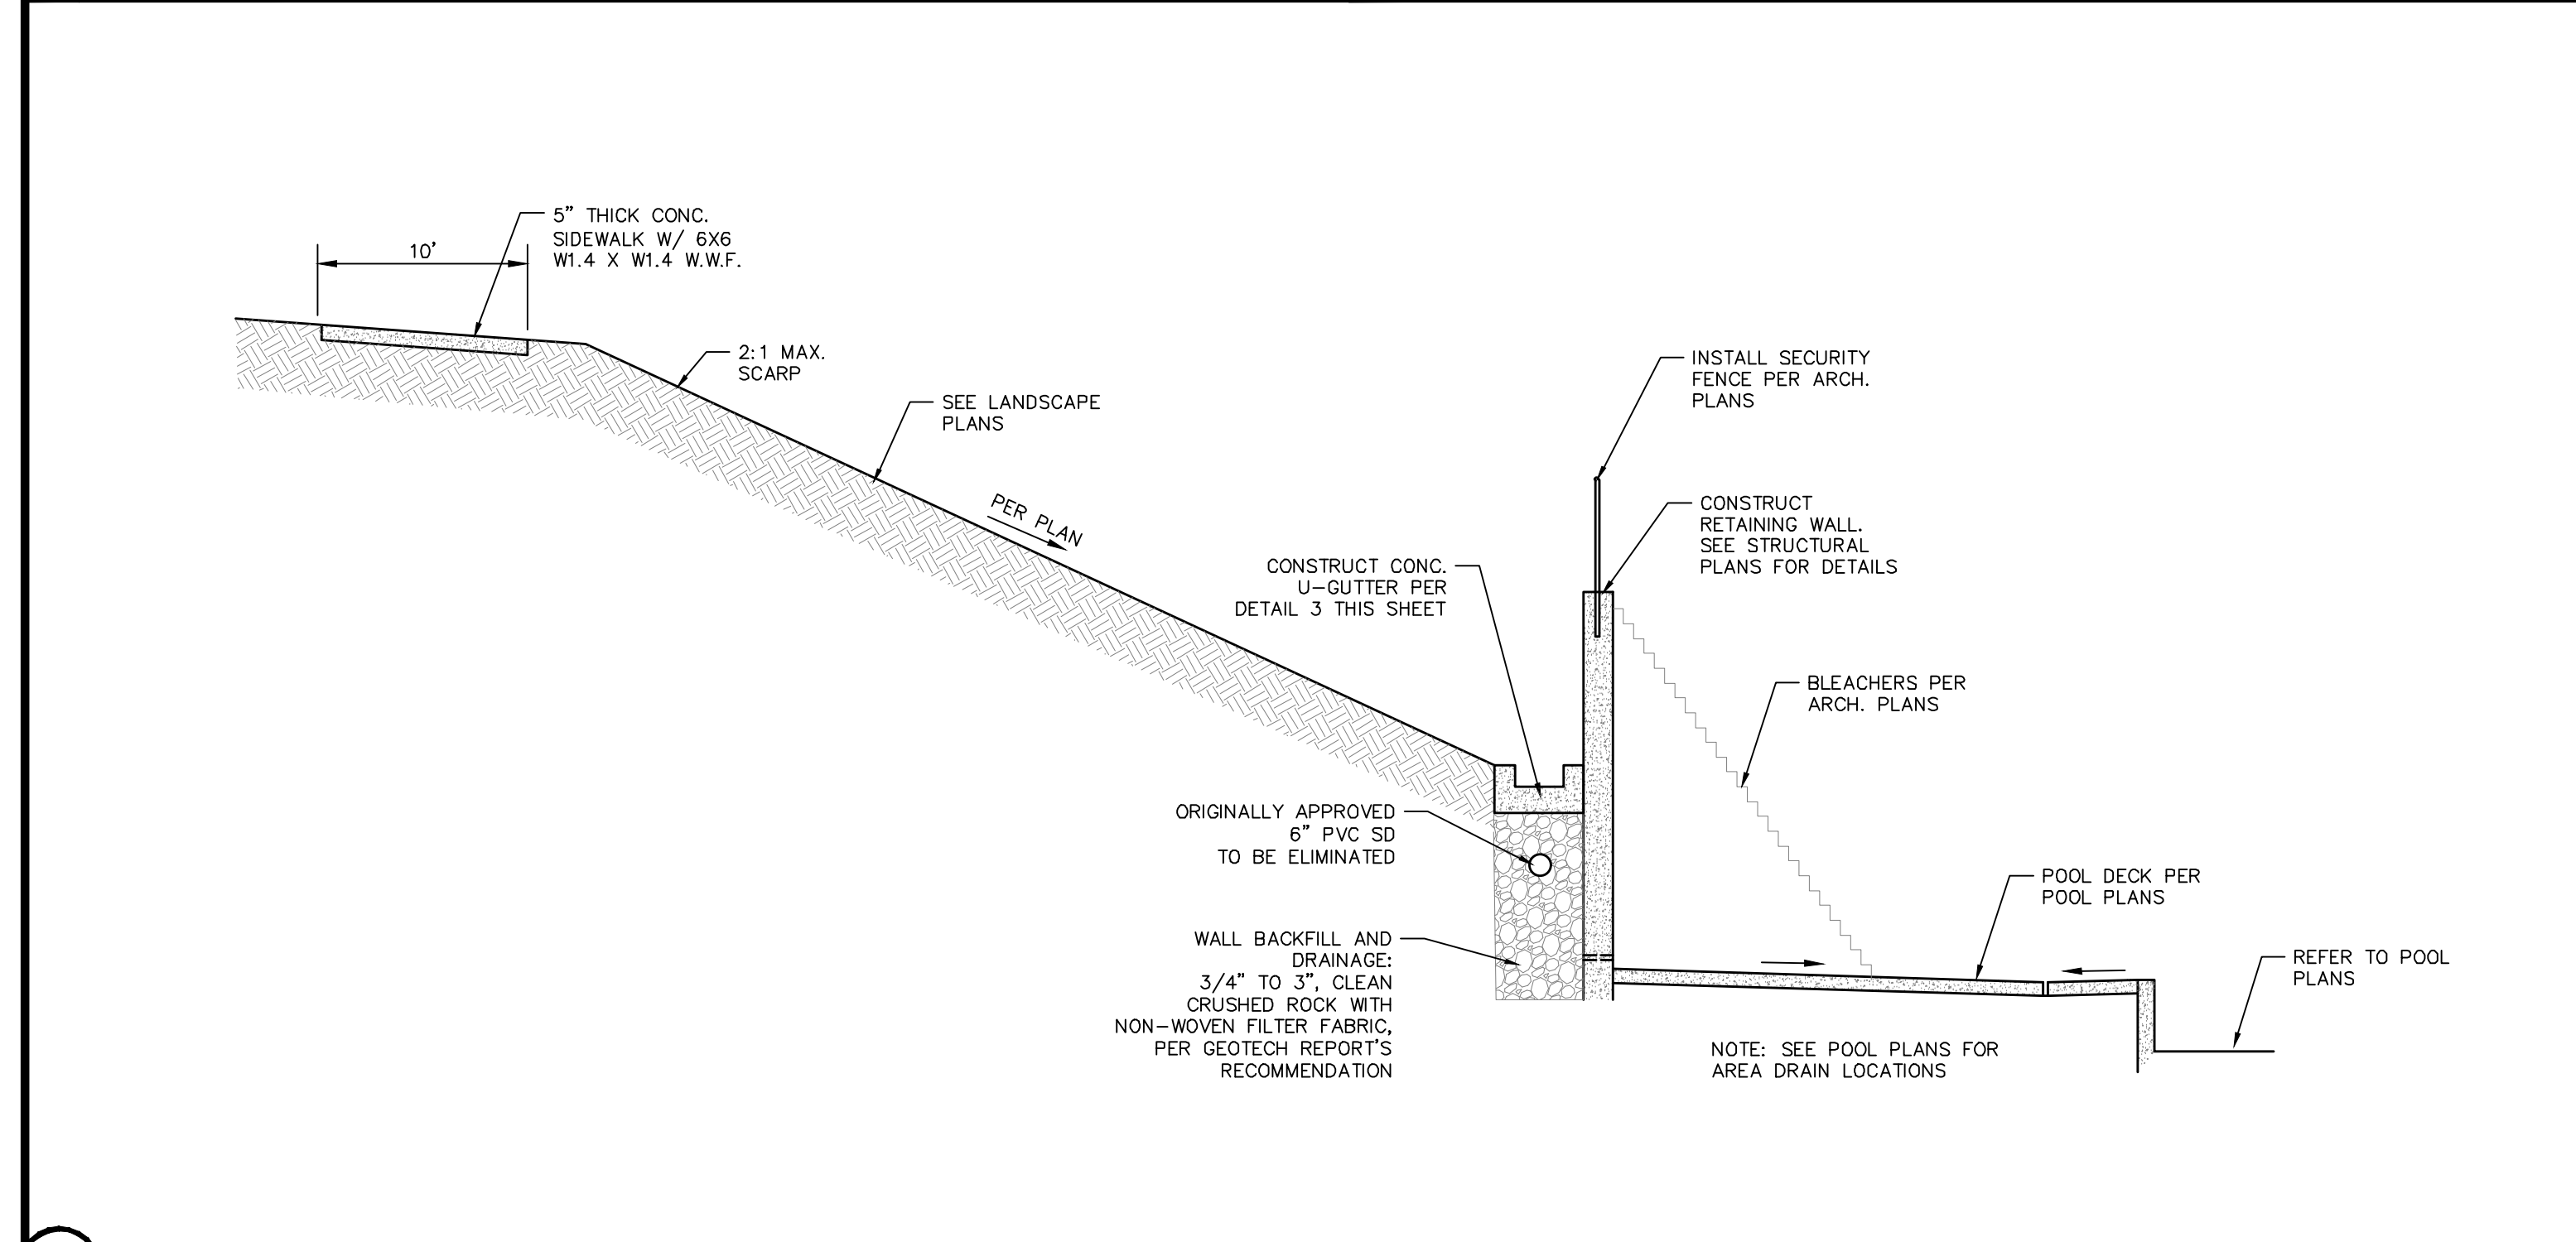


**C SECTION** NOT TO SCALE

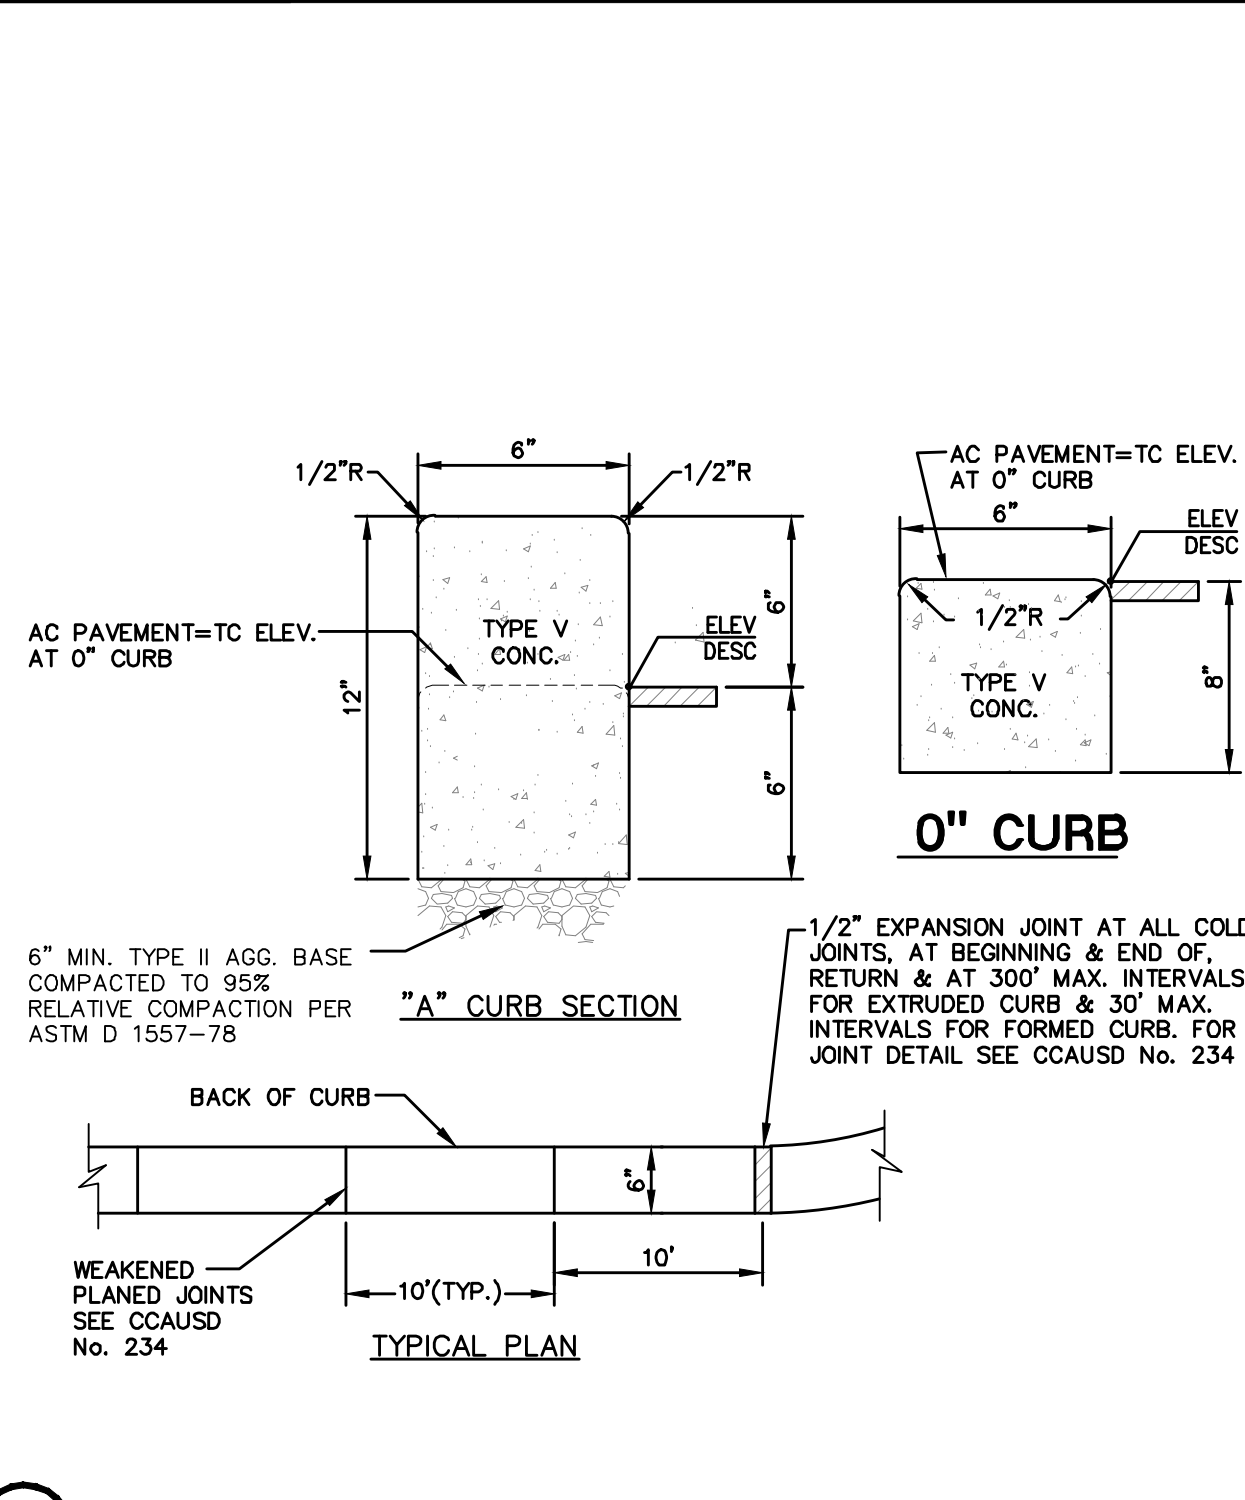


**5 ON-SITE 'A' CURB AND 0\"/>**

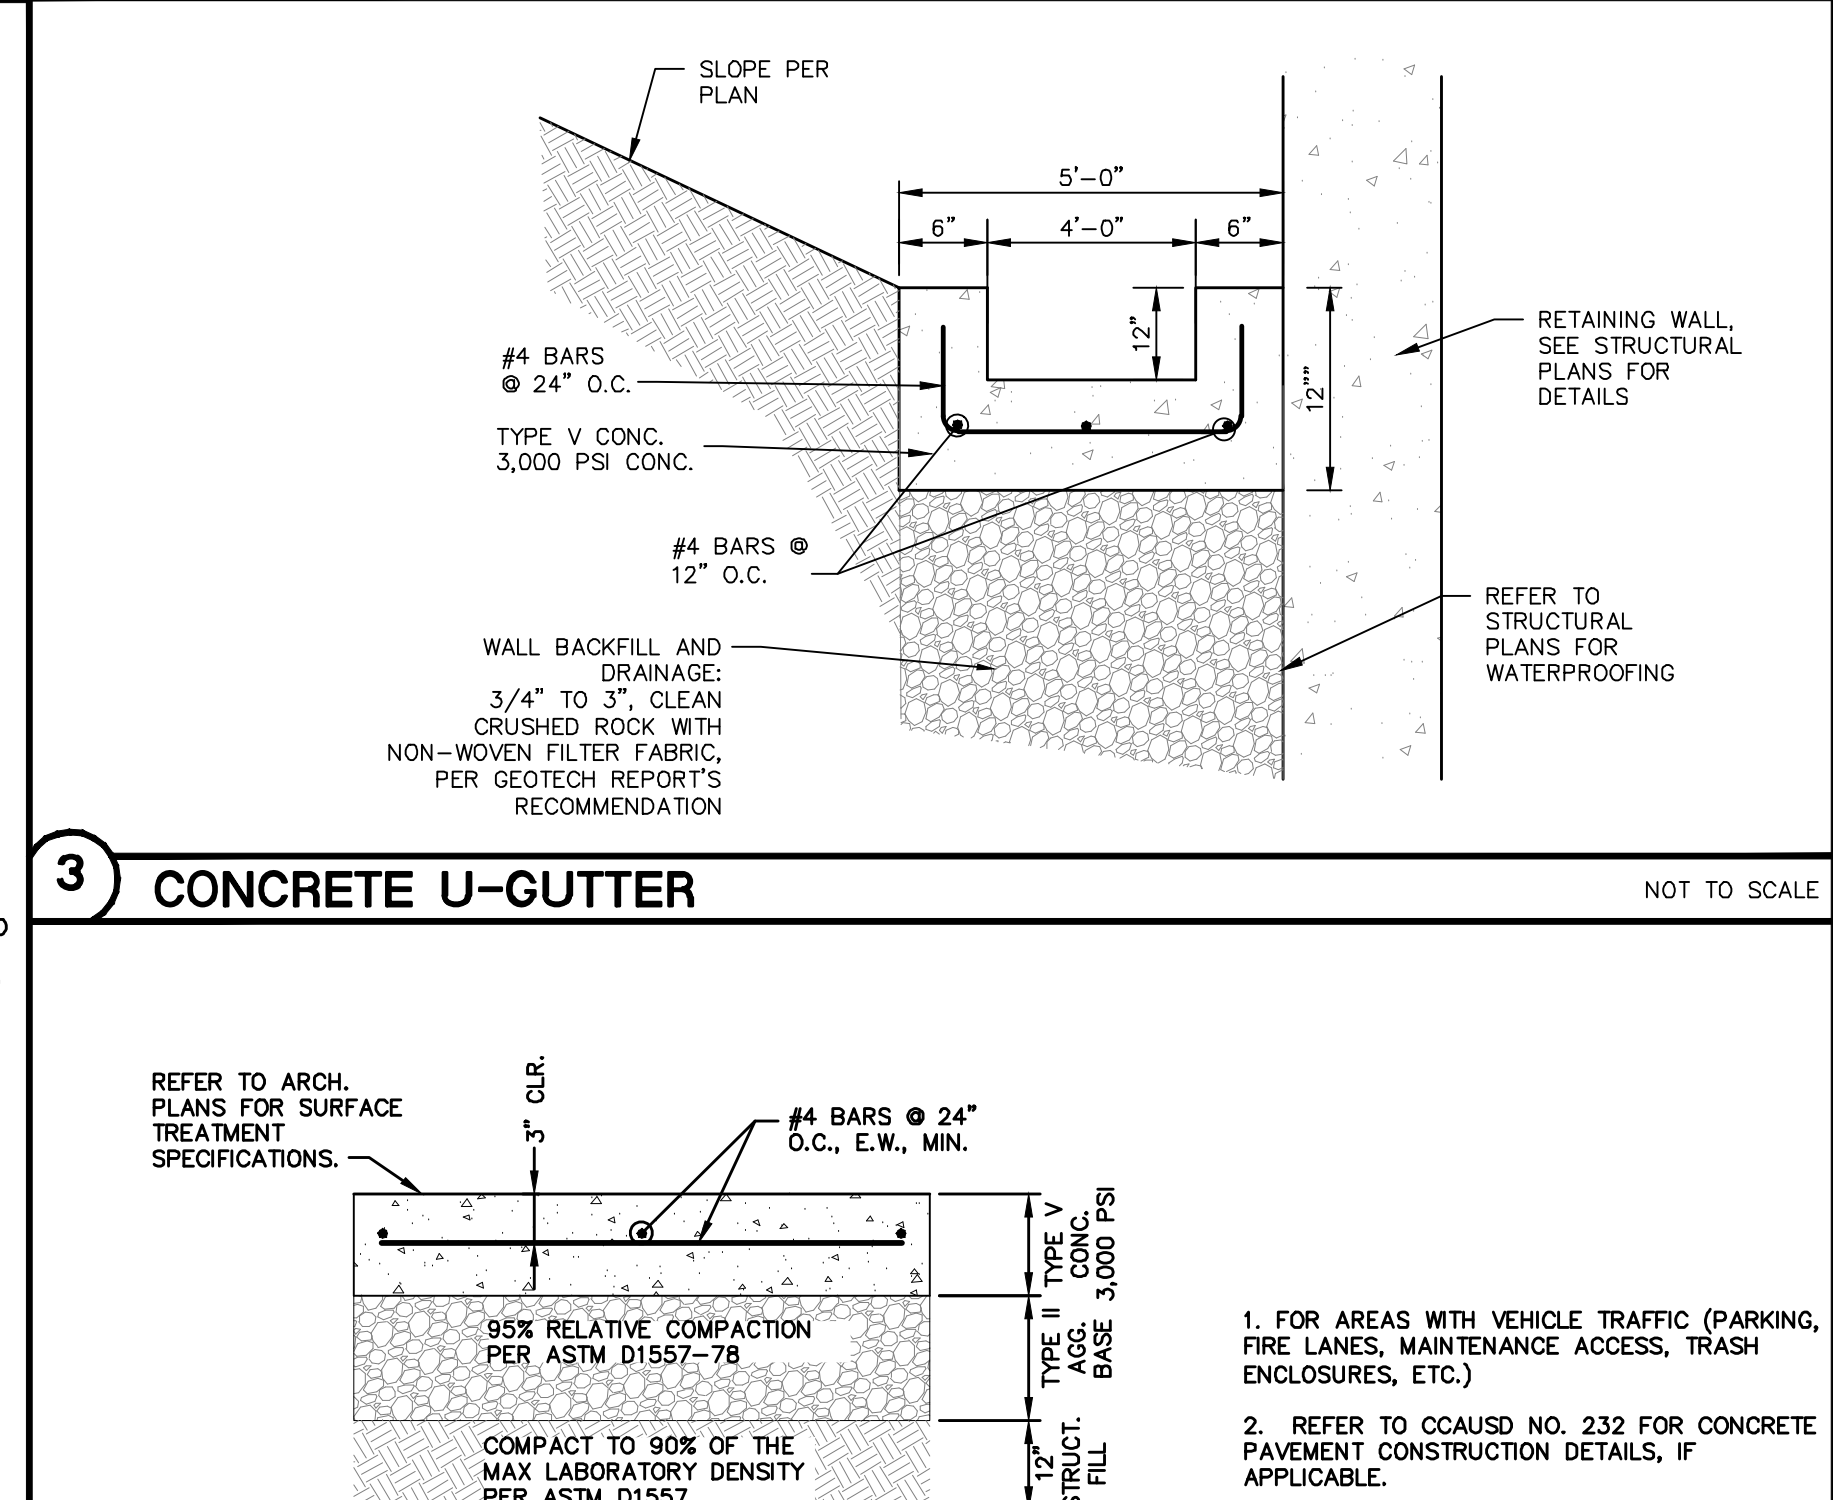


**3 CONCRETE U-GUTTER** NOT TO SCALE

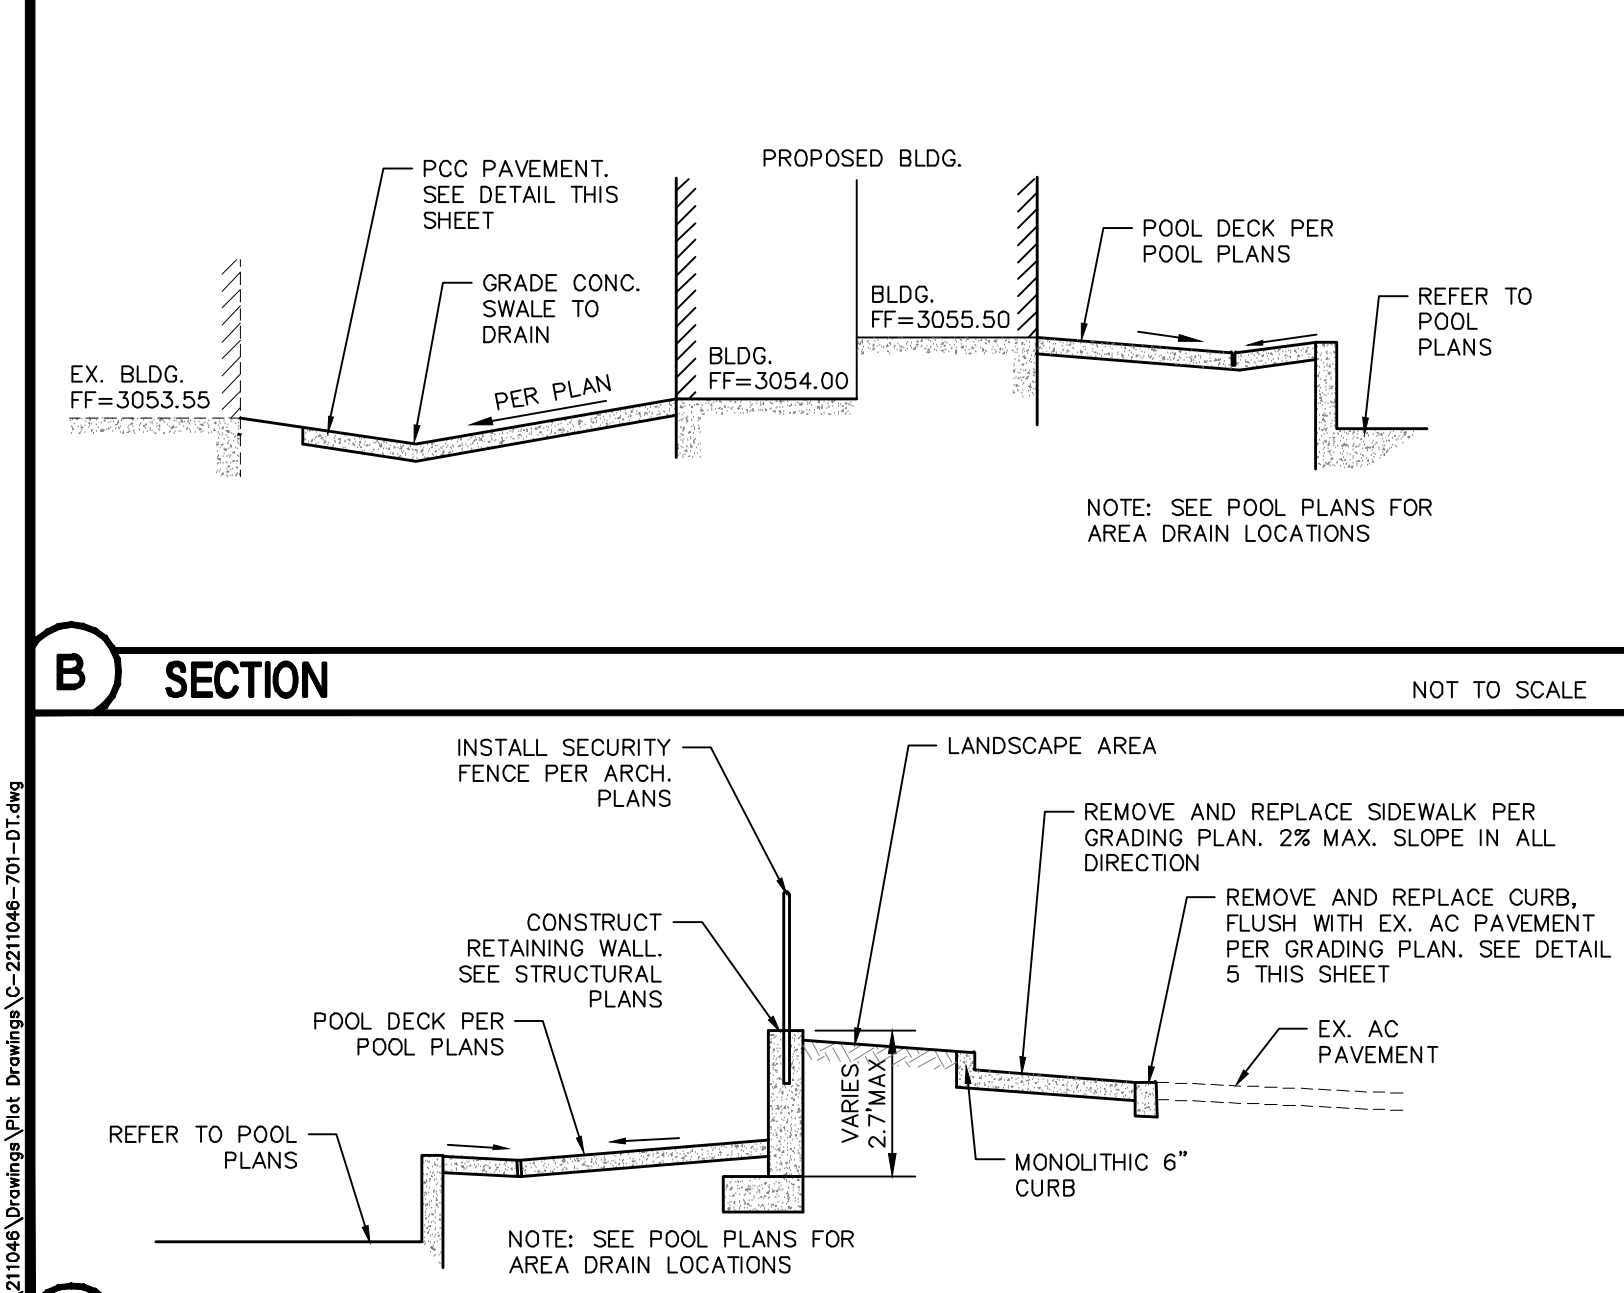


**B SECTION** NOT TO SCALE

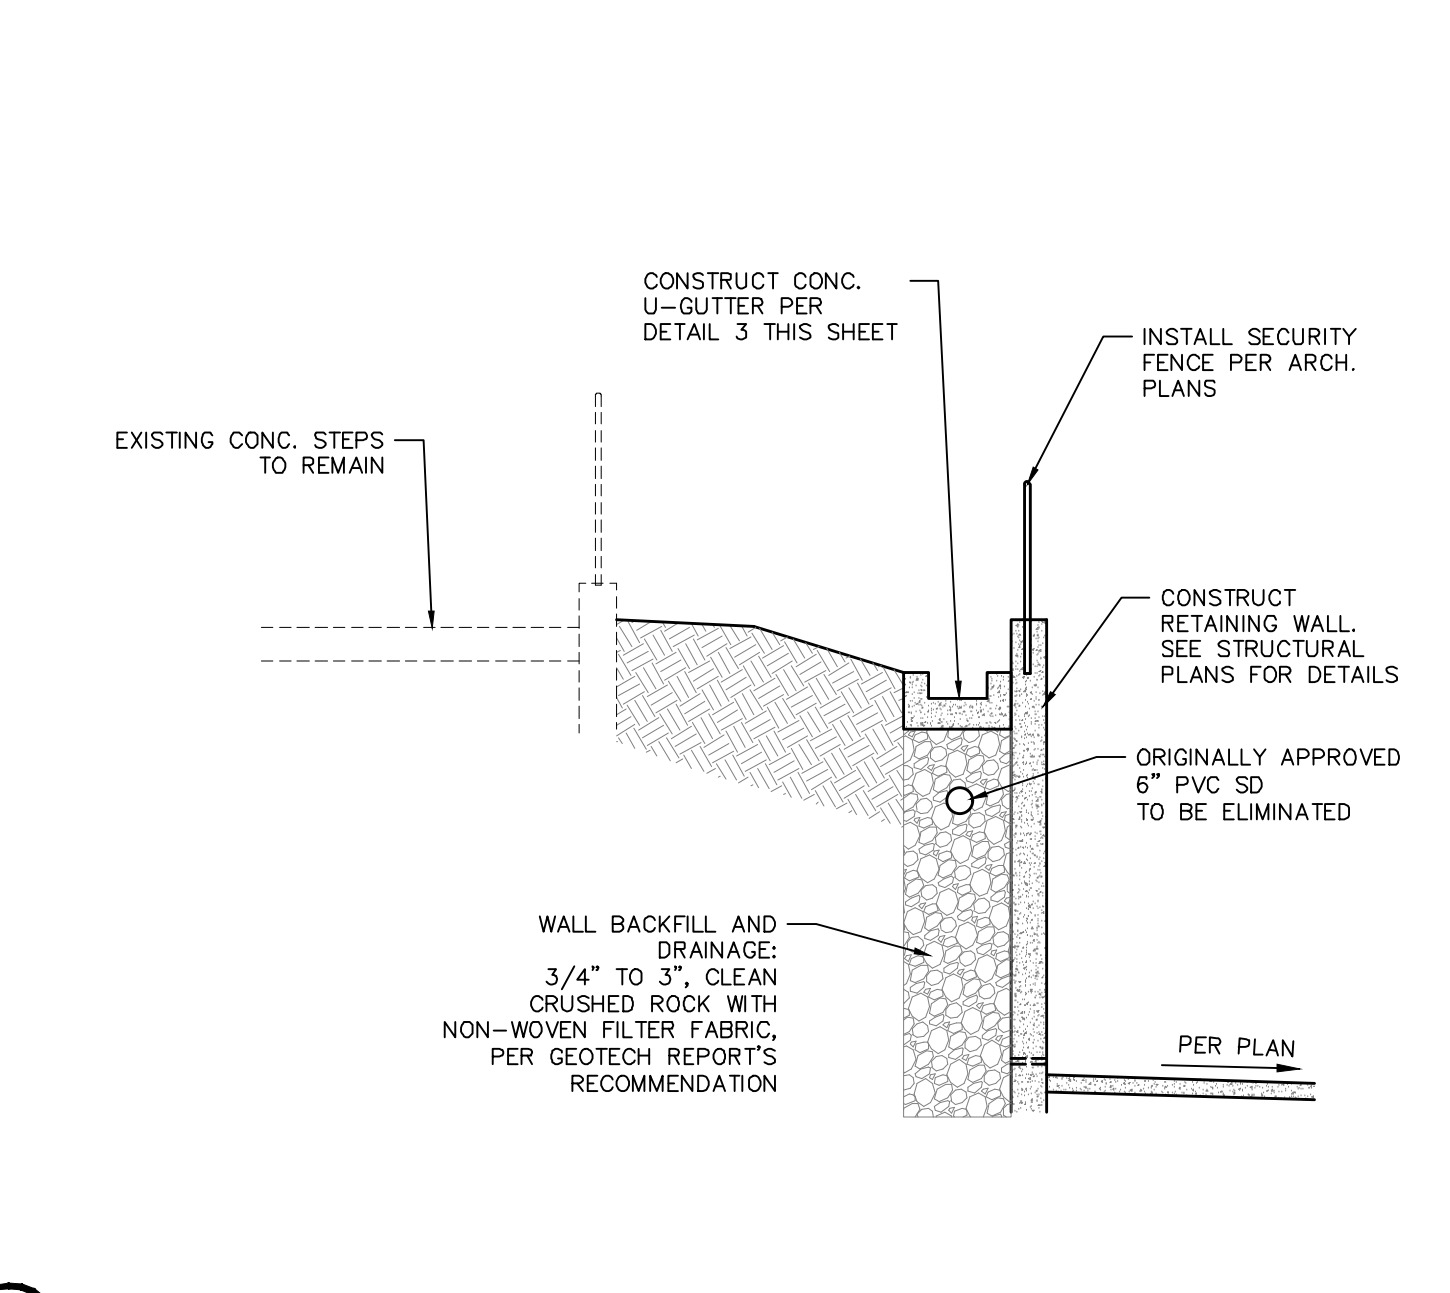


**D SECTION** NOT TO SCALE

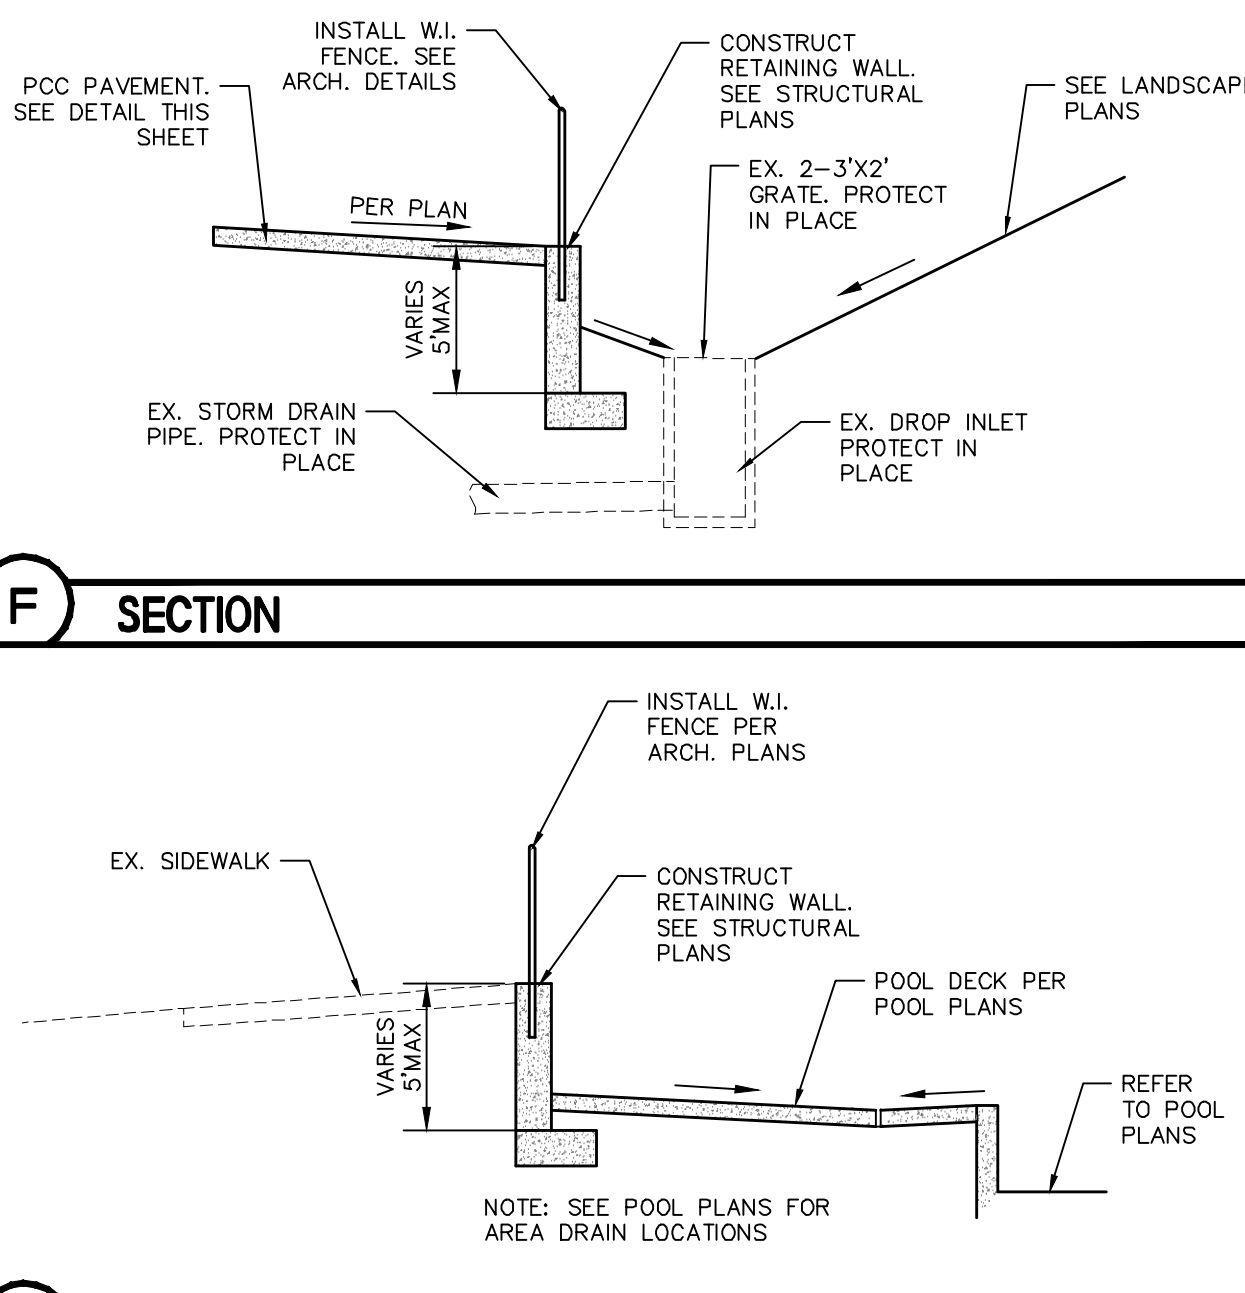


**F SECTION** NOT TO SCALE

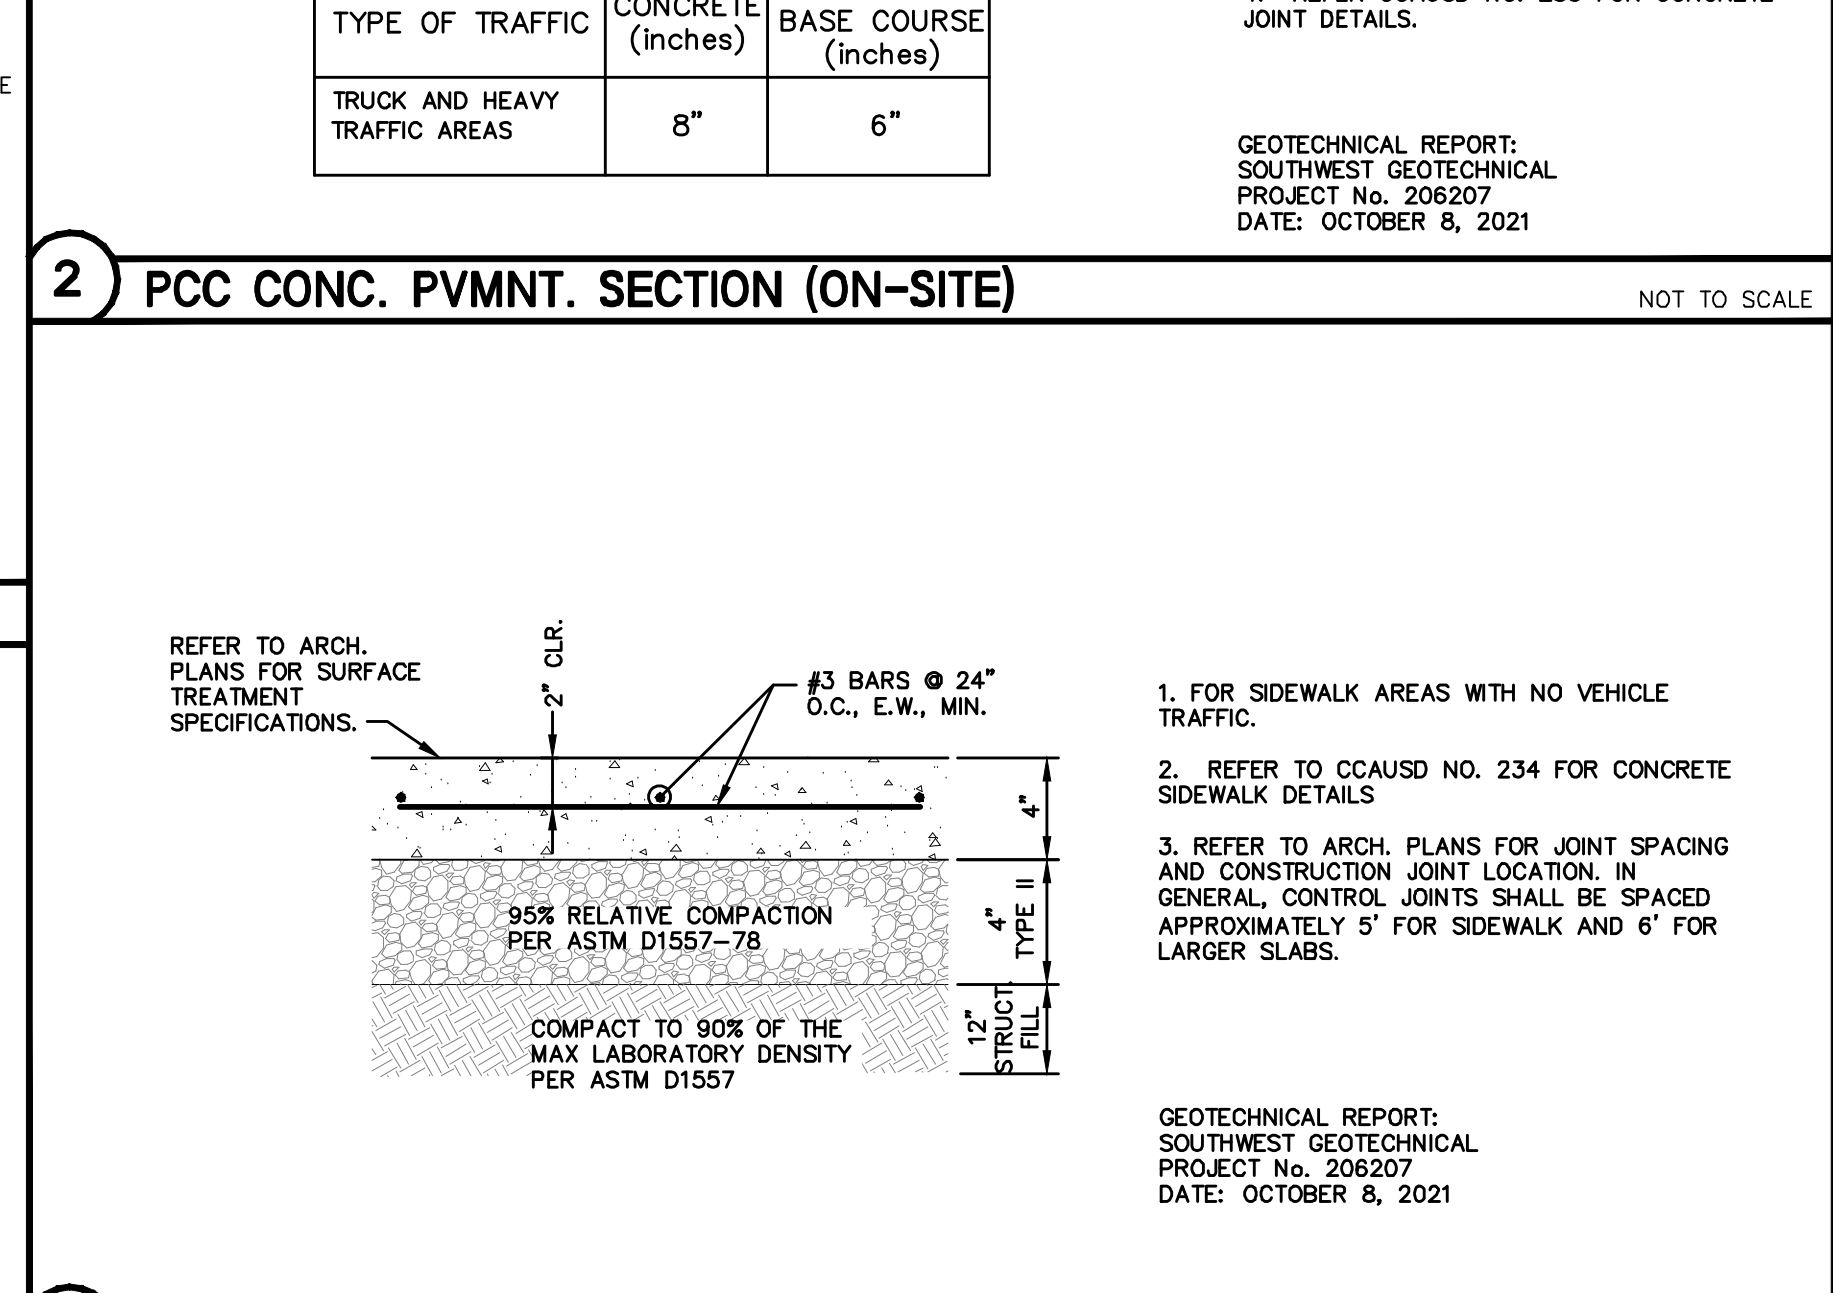

**2 PCC CONC. PVMNT. SECTION (ON-SITE)** NOT TO SCALE

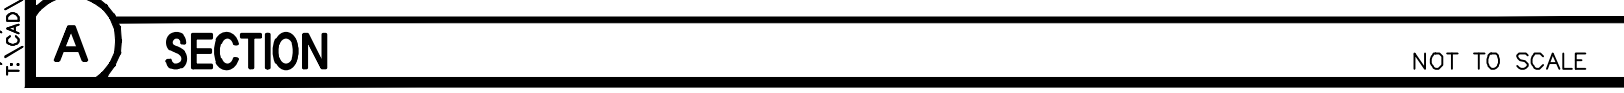

**A SECTION** NOT TO SCALE

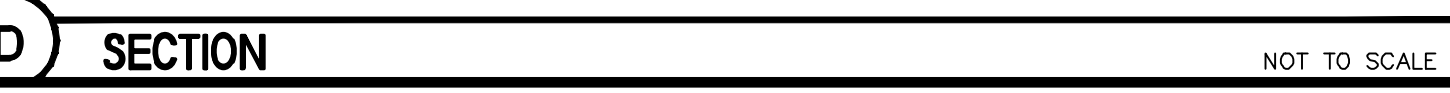

**E SECTION** NOT TO SCALE



**1 ON-SITE CONC. FLATWORK** NOT TO SCALE

6346 South Jones Blvd.  
 Suite 100  
 Las Vegas, NV 89118  
 Phone (702) 365-9312  
 Fax (702) 365-9317  
 www.lochsa.com

**Lochsa**  
 engineering

**DETAIL SHEETS**  
**SHEET 1 OF 1**

**CITY OF LAS VEGAS**  
**REGIONAL AQUATIC CENTER AT PAVILION POOL**  
**LAS VEGAS, NEVADA**

PROJECT No.: 211046  
 DATE: 6/12/2023  
 SCALE: NTS  
 DRAWN BY: CP  
 DESIGNED BY: CP  
 CHECKED BY: GM

SHEET No. **C6.0**  
 8 OF 8

**L23-00566**  
**107VXXXX**