




C:\Users\007\Desktop\Jm\Projects\Upwork\James Lopez_JPL\2307 - Rampe 3 Lot PM\Drawings\Sheets\2307-06-DetailSheet.dwg

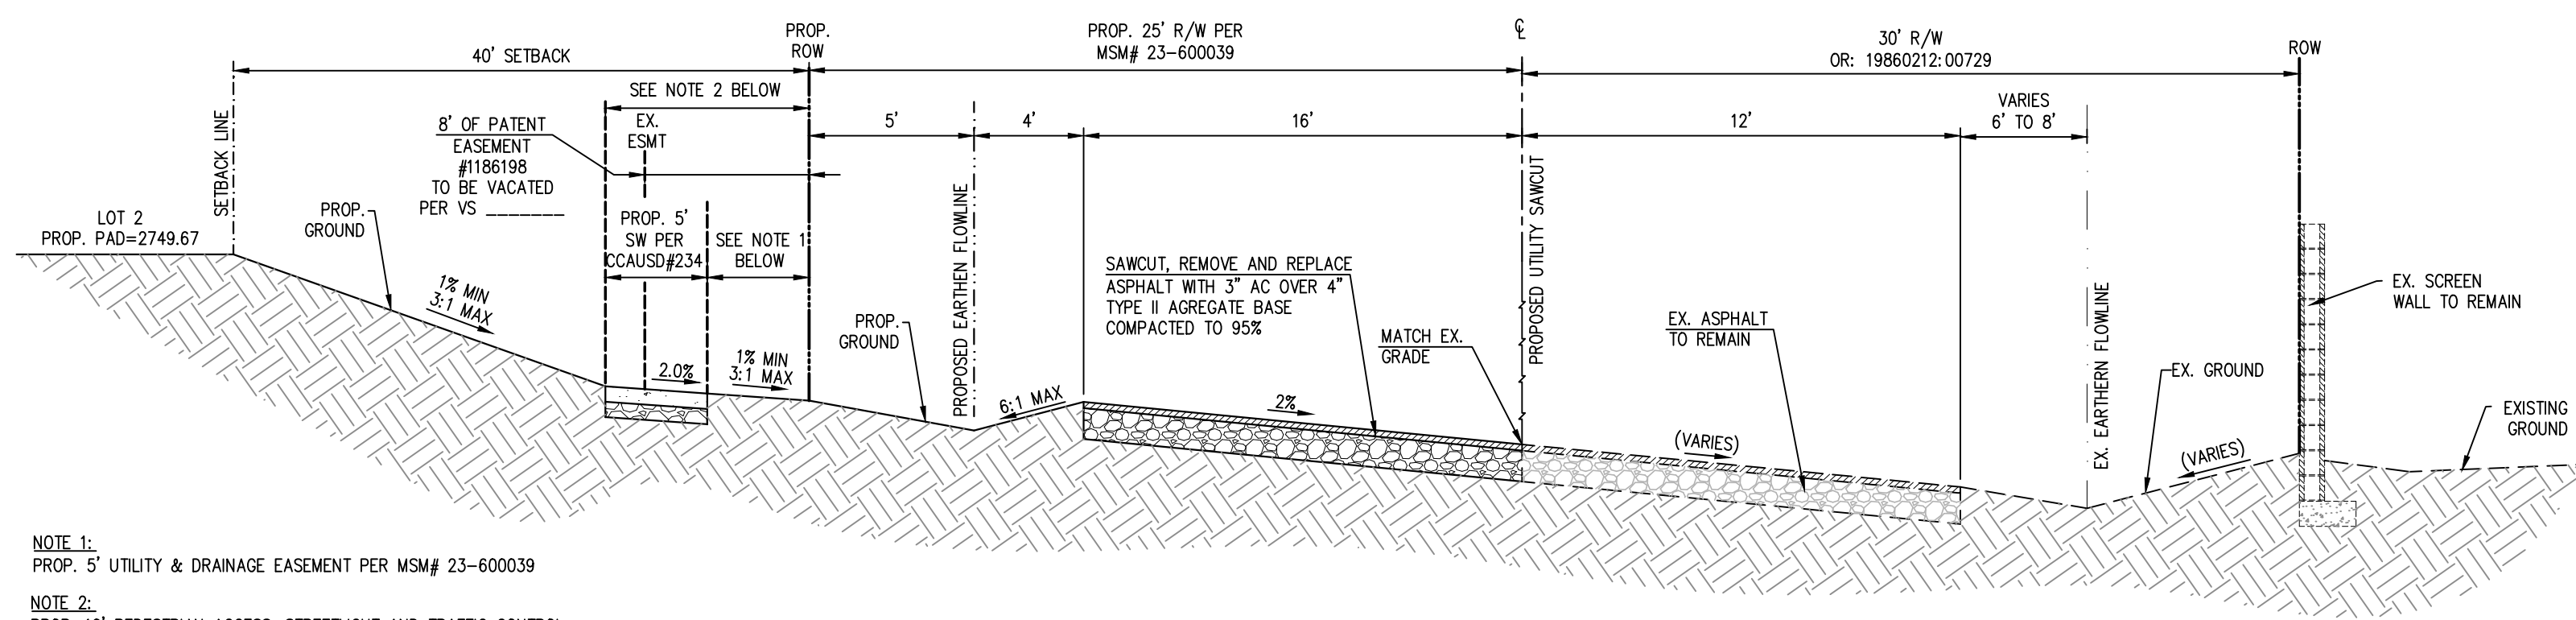


A SECTION 'A' NOT TO SCALE

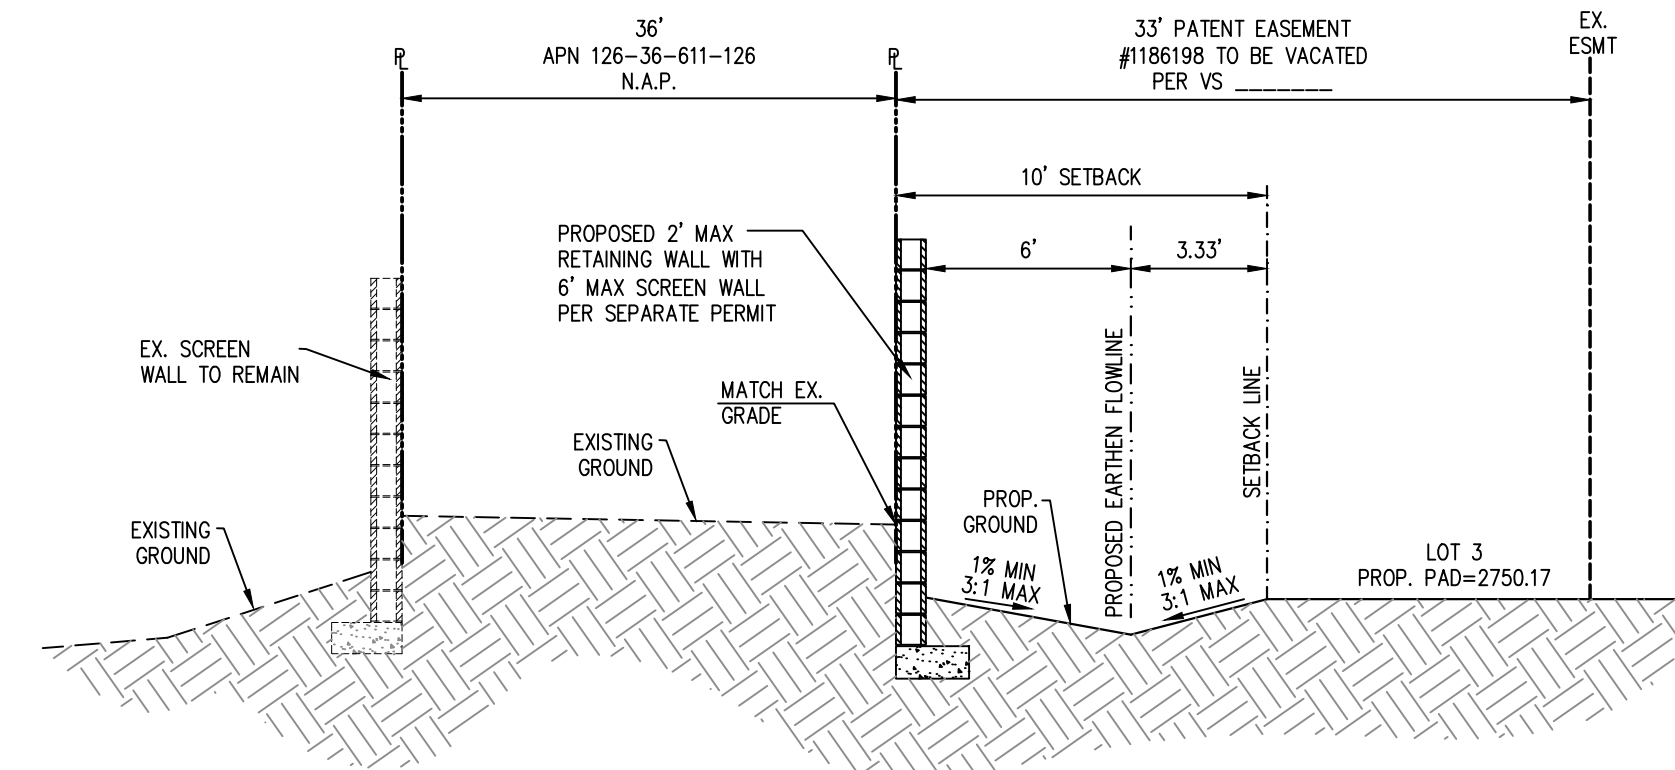


B SECTION 'B' NOT TO SCALE

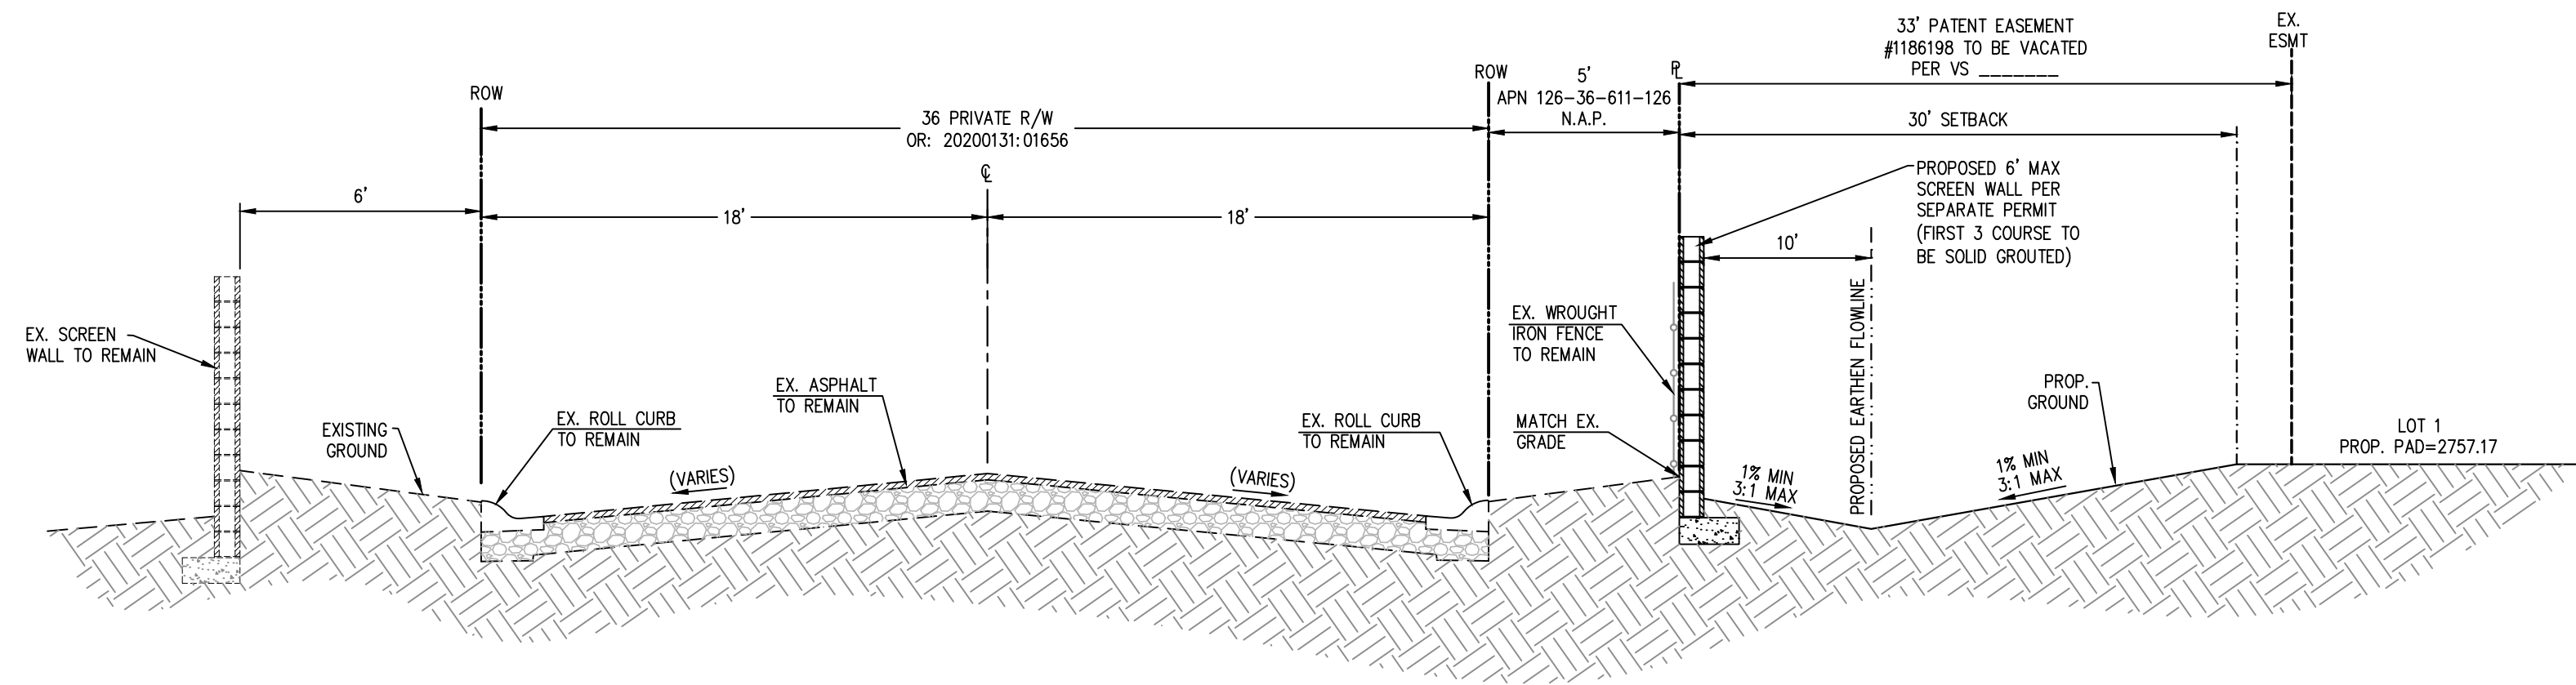


C SECTION 'C' NOT TO SCALE

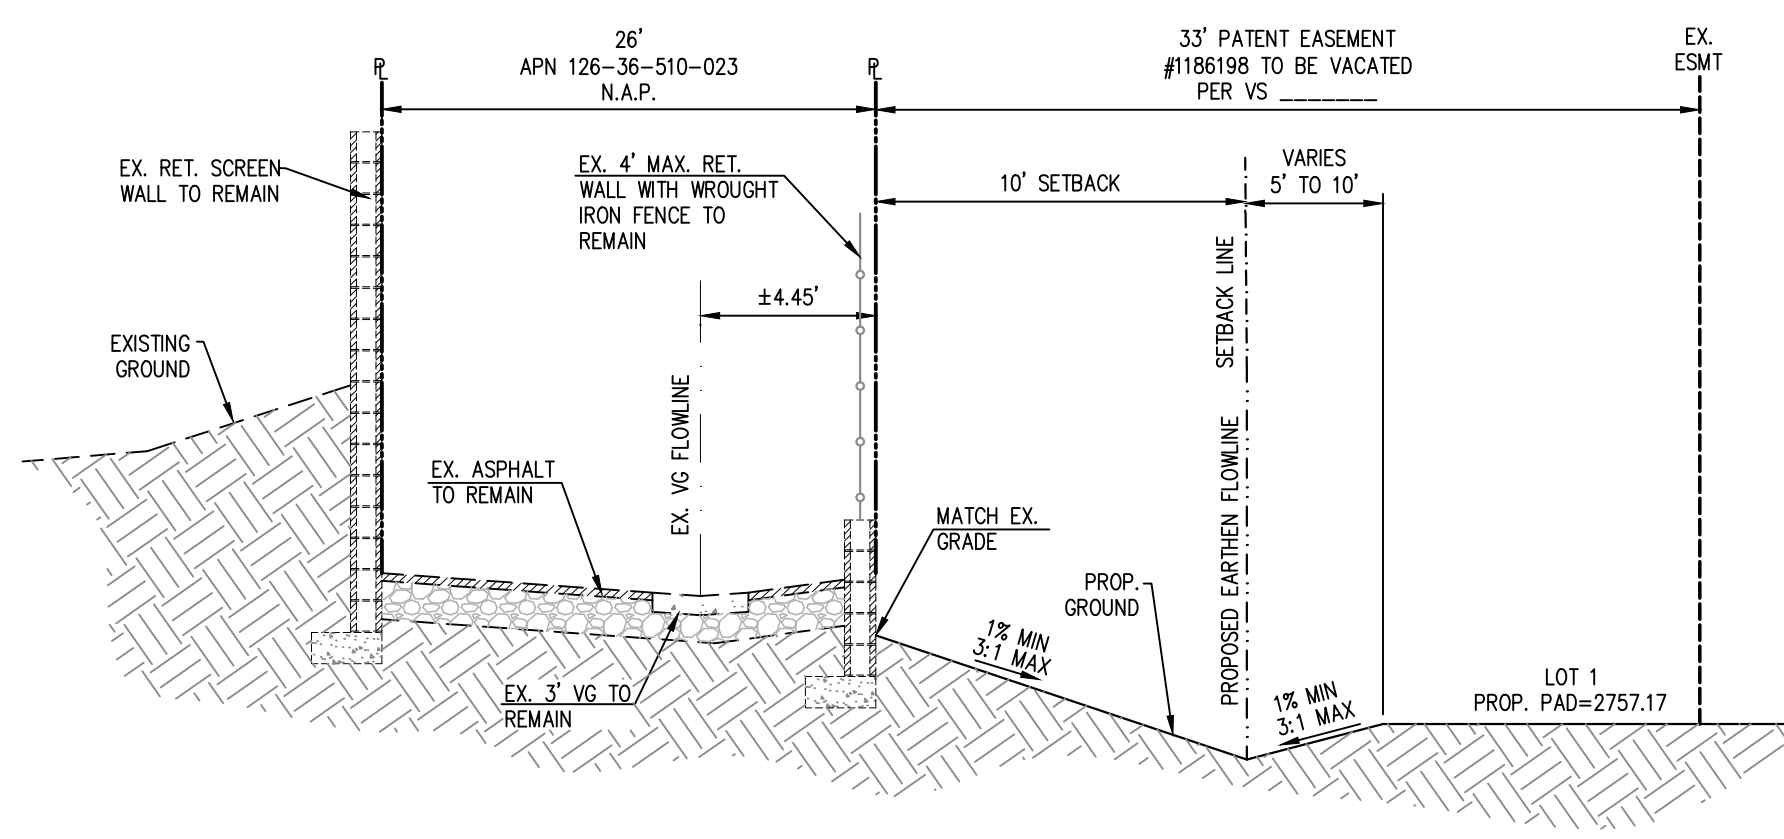


D SECTION 'D' NOT TO SCALE

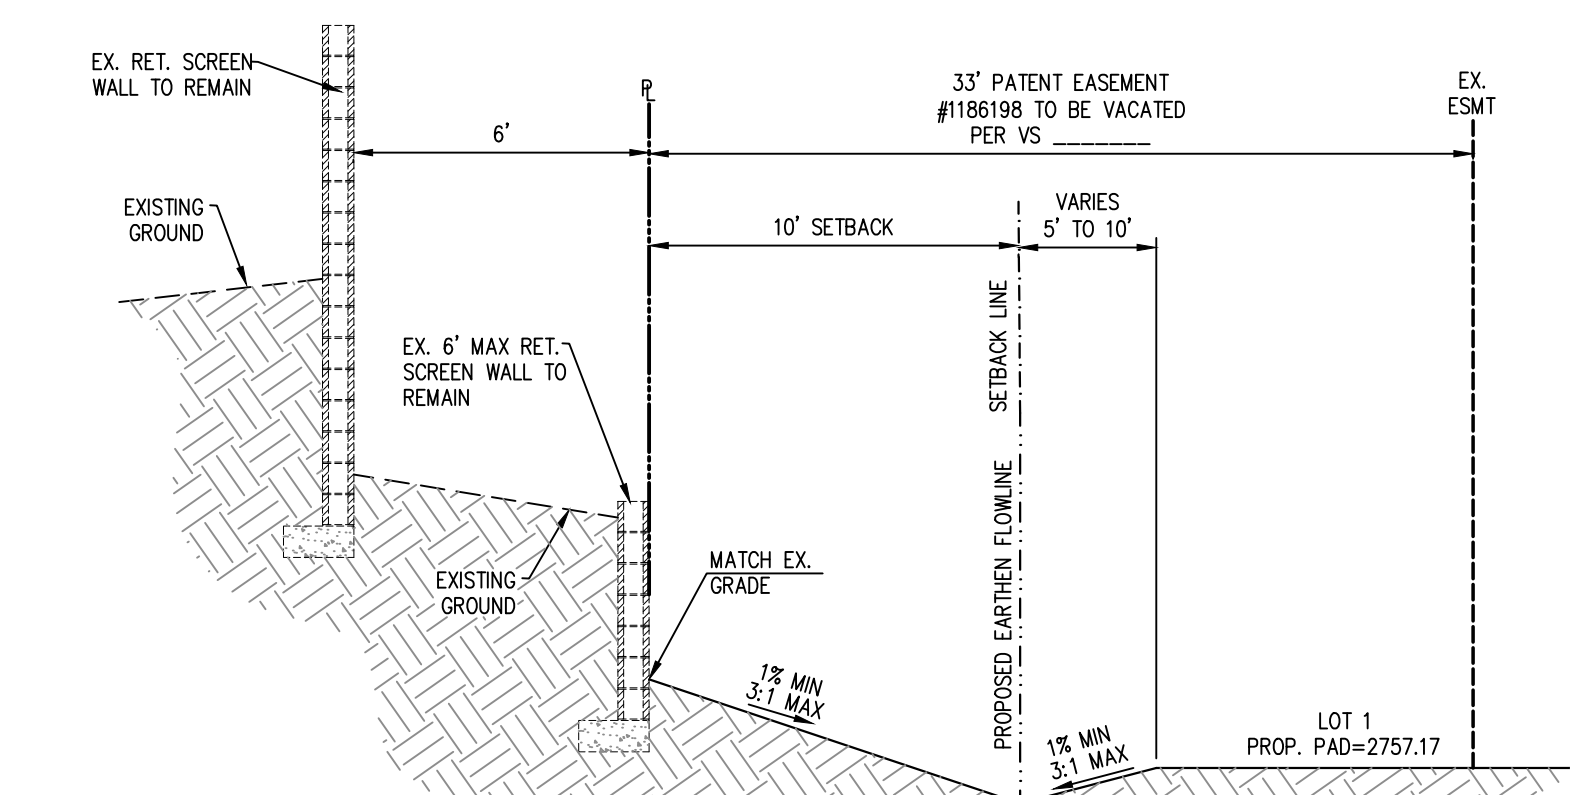


E SECTION 'E' NOT TO SCALE

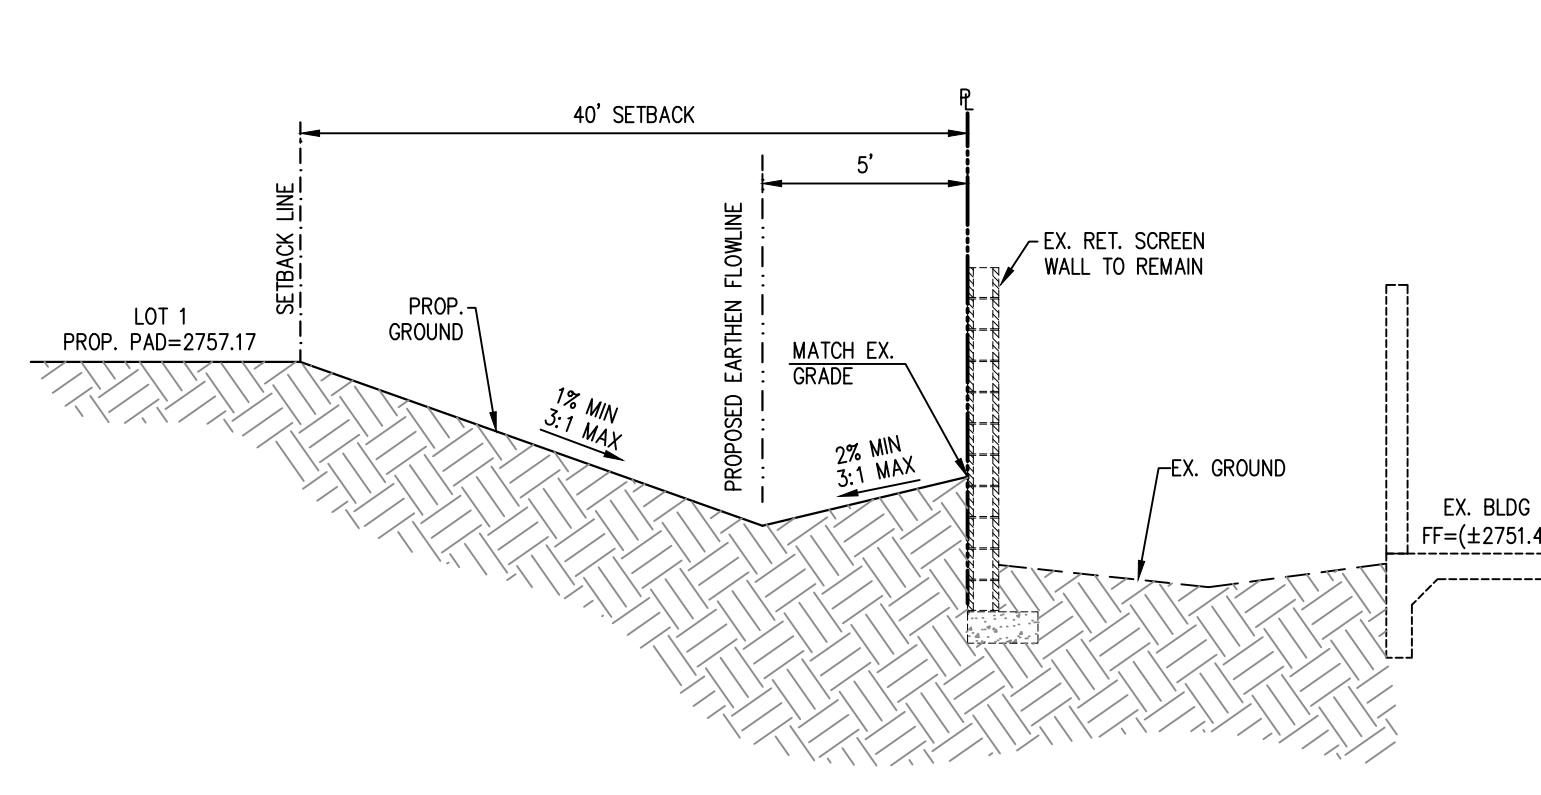


F SECTION 'F' NOT TO SCALE

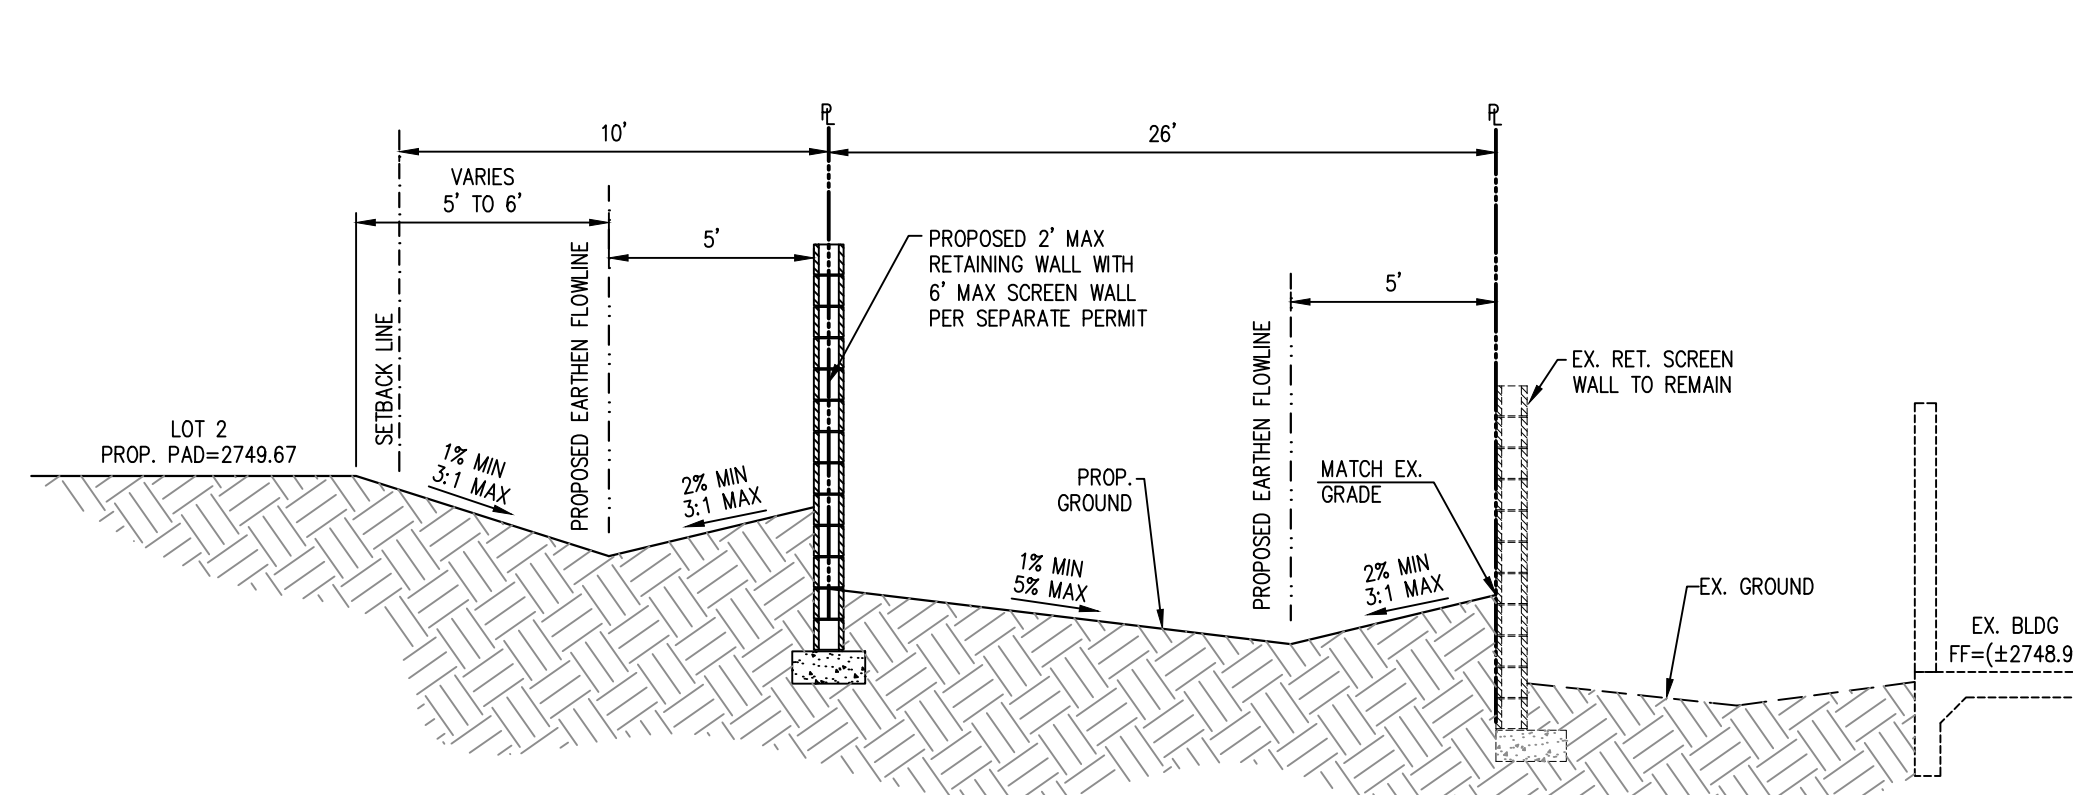


G SECTION 'G' NOT TO SCALE

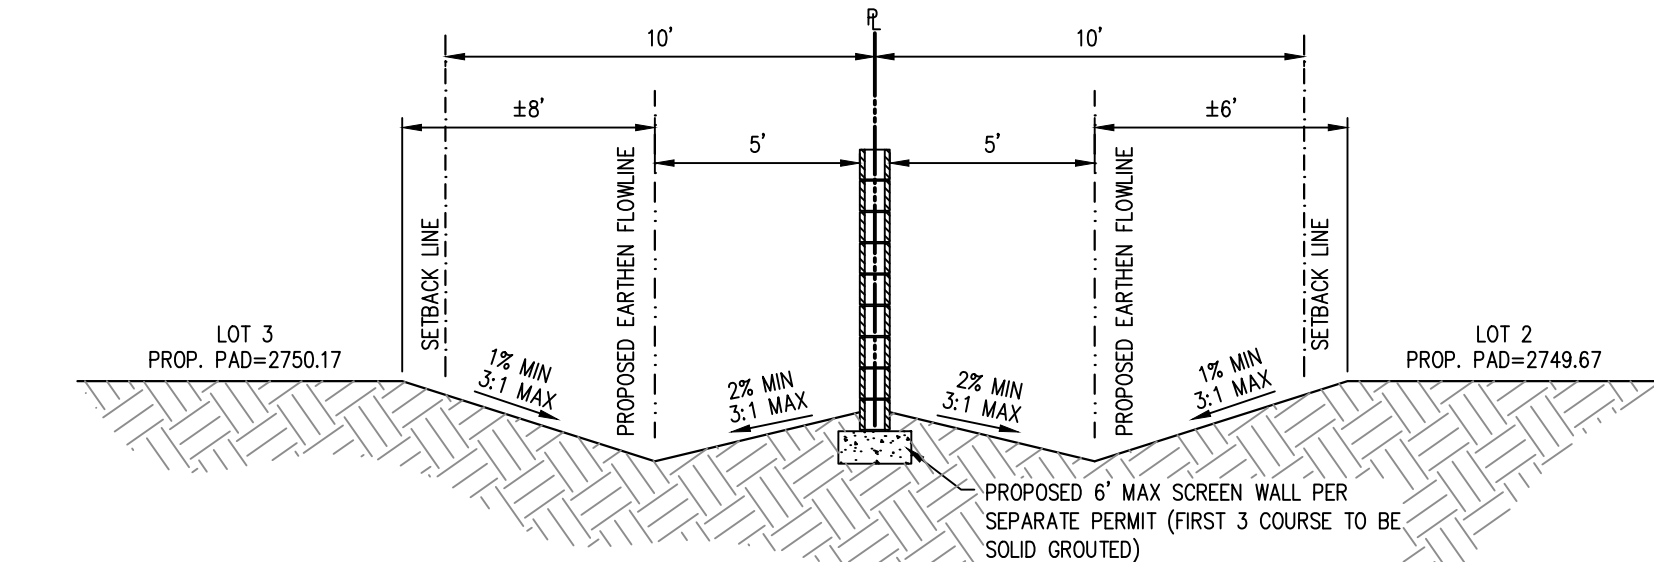

H SECTION 'H' NOT TO SCALE

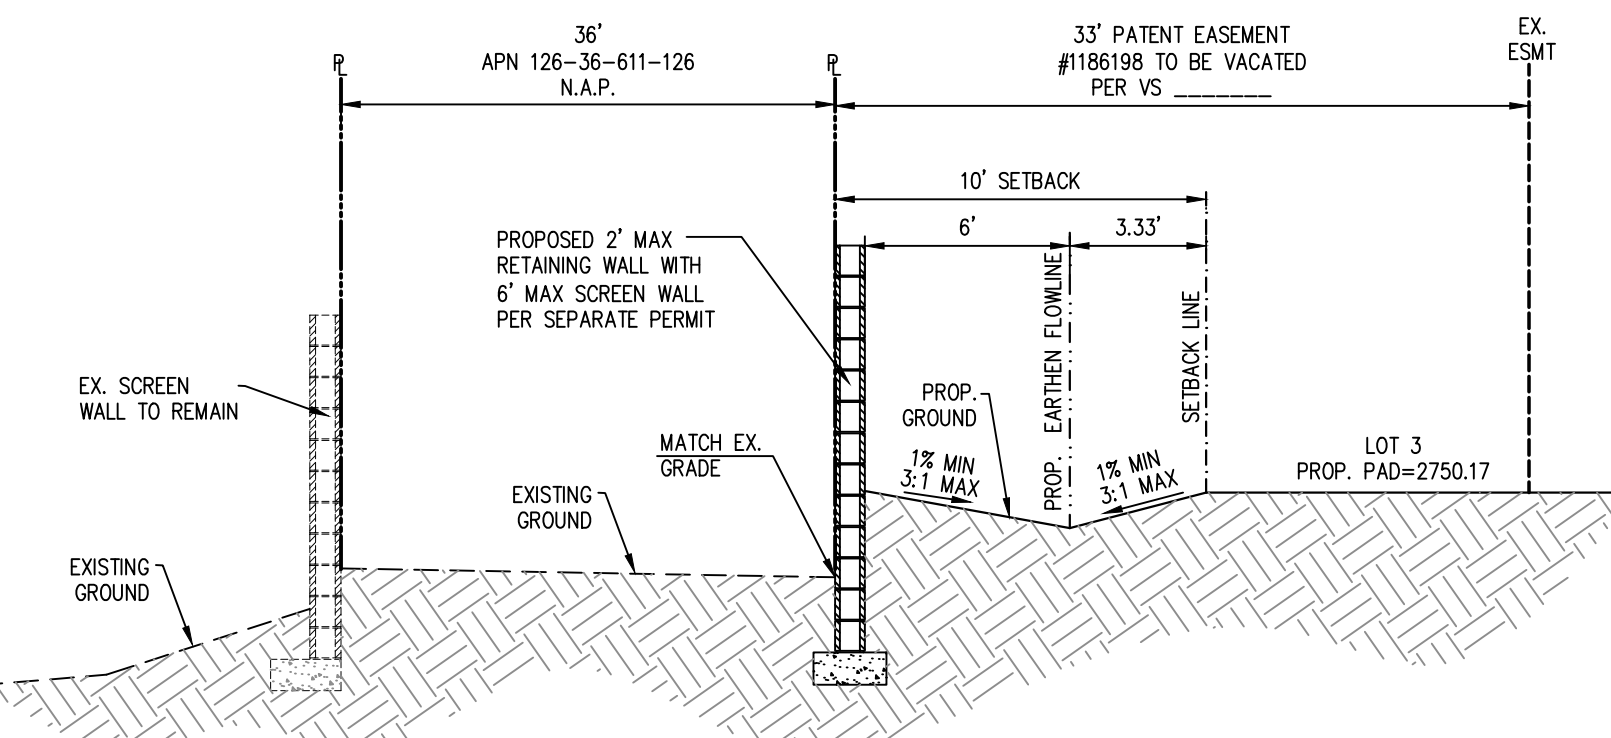

I SECTION 'I' NOT TO SCALE

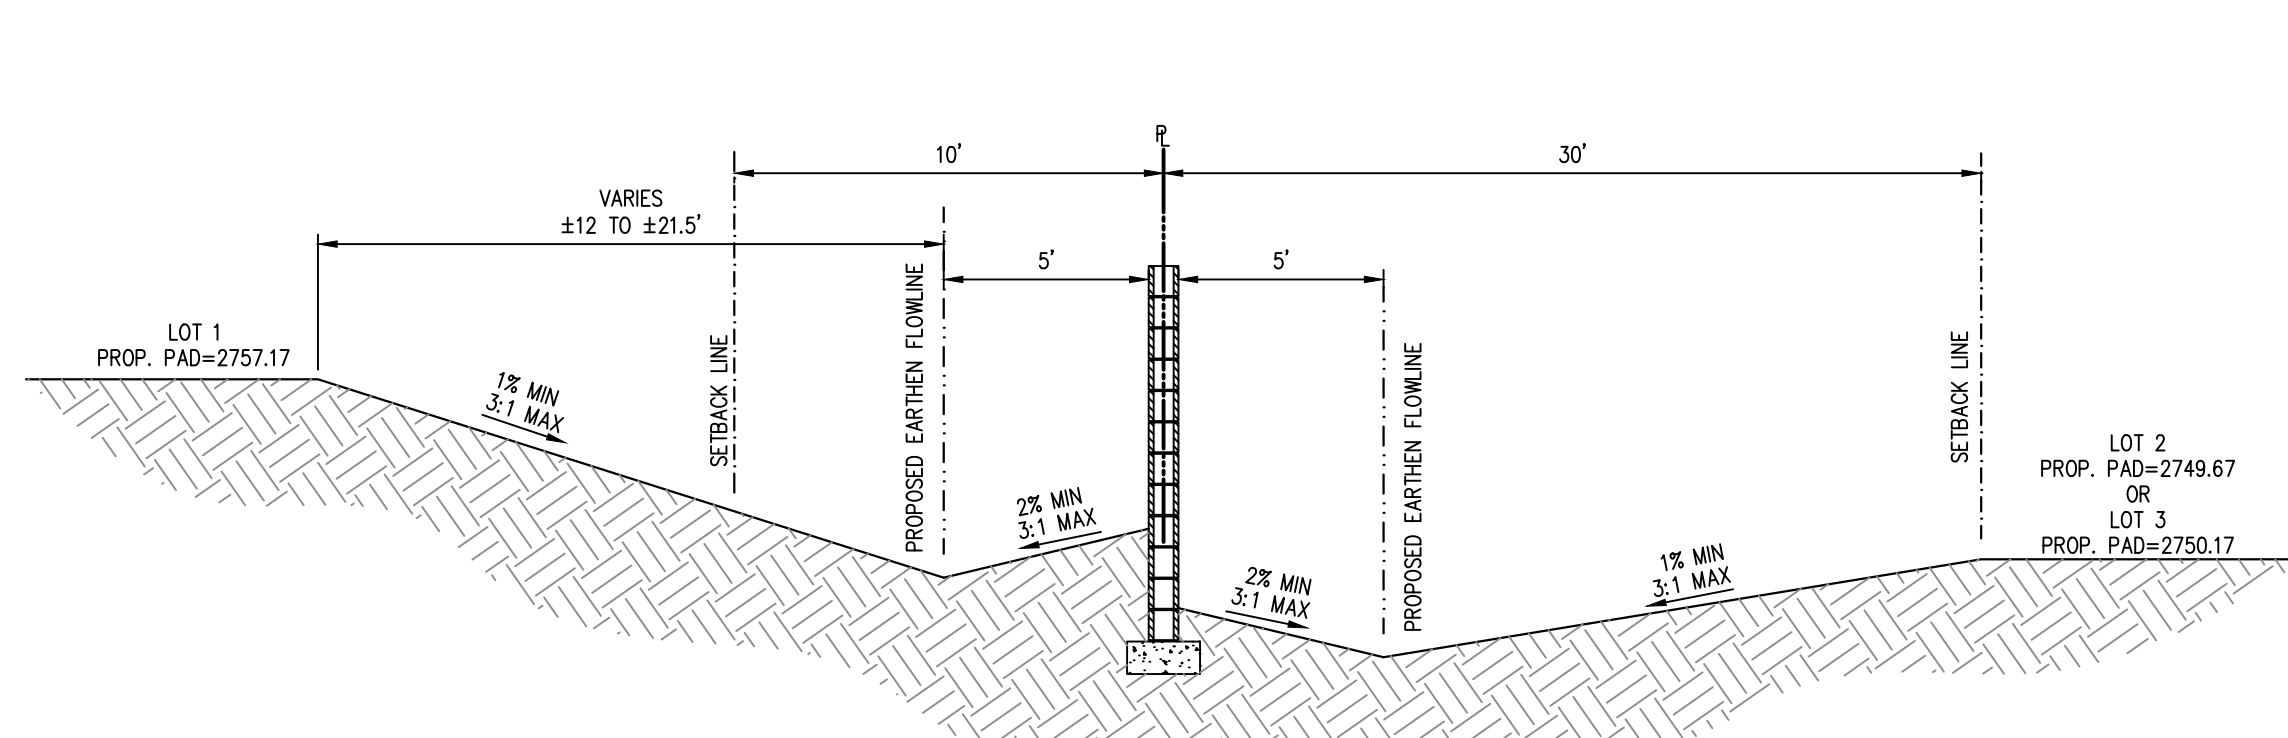


J SECTION 'J' NOT TO SCALE

JPL ENGINEERING INC.

APN 126-36-501-017
RAMPE 3 LOT PM MSM 23-60039

DETAIL SHEET

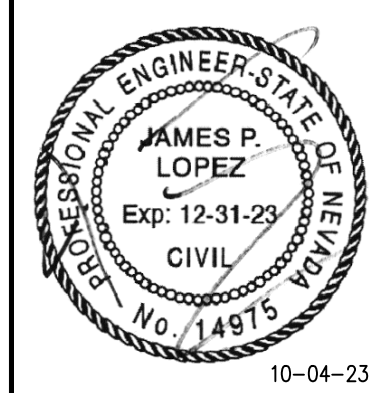

JOB# 23-017 SHEET

DT
2 OF 2
PW23-16280

REV.	DATE	DESCRIPTION	APPROVAL

6725 S. EASTERN AVENUE STE. 5 LAS VEGAS, NV 89119
PHONE (702) 898-6269 • FAX (702) 650-6260

OCTOBER, 2023