

BILL NO. 2001-135

ORDINANCE NO. 5406

AN ORDINANCE TO EXTEND THE BOUNDARIES OF THE CITY, TO PARTICULARLY DESCRIBE THE LAND TO BE ANNEXED, TO MAKE ITS INHABITANTS SUBJECT TO THE LAWS, OBLIGATIONS AND BENEFITS OF THE CITY, AND TO PROVIDE FOR OTHER RELATED MATTERS. (A-0050-01(A))

Sponsored by:
Councilman Larry Brown

Summary: Annexes property described generally as located on the south side of Ahey Road, 280 feet west of Buffalo Drive.

THE CITY COUNCIL OF THE CITY OF LAS VEGAS DOES HEREBY ORDAIN

AS FOLLOWS:

SECTION 1: The corporate limits of the City of Las Vegas, Nevada, are hereby extended to annex, include, and make a part of the City of Las Vegas, Nevada, the following described real property:

The Northwest Quarter (NW 1/4) of the Southeast Quarter (SE 1/4) of the Southeast Quarter (SE 1/4) of the Northeast Quarter (NE 1/4) of Section 9, Township 20 South, Range 60 East, M.D.M., in the County of Clark, State of Nevada.

SECTION 2: The City Council hereby determines that the described territory meets the requirements provided by law for annexation to the City for the following reasons:

- A. The area to be annexed was contiguous to the City's boundaries at the time the annexation proceedings were instituted;
- B. More than one-eighth (1/8) of the aggregate external boundaries of the area are contiguous to the City;
- C. The territory proposed to be annexed is not included within the boundaries of another incorporated city or within the boundaries of any unincorporated town as those boundaries existed as of July 1, 1983;
- D. The City is eligible to annex the area described in this report since the landowners have signed a petition constituting one hundred percent (100%) of the owners of record of individual lots or parcels of land within the annexation area.

SECTION 3: The City will provide police protection through the Las Vegas

1 Metropolitan Police Department, fire protection, street maintenance, and library services immediately
2 upon annexation. Garbage collection by the company franchised by the City will also be provided
3 immediately. The City sanitary sewer system will serve the proposed annexation area. Any
4 connection to or extension of this sewer line to serve the annexation area shall be at the expense of
5 the landowners. Other services, such as participation in the City's recreational programs, special
6 education classes and programs, public works planning, building inspections, and other City services
7 will also be available immediately. Utilities such as gas, electricity, telephone, and water are provided
8 by private utility companies and other services to the area will not be affected by annexation. Street
9 paving, curbs and gutters, sidewalks and street lights which are not in place at the time of annexation
10 will be installed in the presently developed areas upon the request of the property owners and at their
11 expense by means of special assessment districts. Such improvements will be extended into the
12 undeveloped areas as development takes place and the need therefor arises, and will be located
13 according to the needs of the area at that time. Such installations will also be made at the expense of
14 the property owners, either by means of special assessment districts or as prerequisites to the approval
15 of subdivision plats, building permits or other land use or development applications.

16 SECTION 4: The annexation of the described territory shall become effective on the
17 11th day of January, 2002, and on that date the City will have the funds appropriated in sufficient
18 amount to finance the extension into the described territory of police protection, fire protection, street
19 maintenance, street sweeping, and street lighting maintenance.

20 SECTION 5: The described territory, together with the inhabitants and property
21 thereof, shall, from and after the 11th day of January, 2002, be subject to all debts, laws, ordinances
22 and regulations in force in the City and shall be entitled to the same privileges and benefits as other
23 parts of the City, and shall be subject to municipal taxes levied by the City.

24 SECTION 6: The City Engineer is hereby instructed to cause to be prepared an
25 accurate map or plat of the described territory and to record the map or plat, together with a certified
26 copy of this ordinance, in the office of the County Recorder of Clark County, Nevada, which
27 recording shall be done prior to the 11th day of January, 2002.

28 SECTION 7: The described territory, which previously has been zoned R-E (County


1 of Clark classification), is hereby classified as U (L) (City of Las Vegas classification), which is
2 deemed to be the City equivalent of the County classification.

3 SECTION 8: If any section, subsection, subdivision, paragraph, sentence, clause or
4 phrase in this ordinance or any part thereof, is for any reason held to be unconstitutional, or invalid
5 or ineffective by any court of competent jurisdiction, such decision shall not affect the validity or
6 effectiveness of the remaining portions of this ordinance or any part thereof. The City Council of the
7 City of Las Vegas hereby declares that it would have passed each section, subsection, subdivision,
8 paragraph, sentence, clause or phrase thereof irrespective of the fact that any one or more sections,
9 subsections, subdivisions, paragraphs, sentences, clauses or phrases be declared unconstitutional,
10 invalid or ineffective.


11 SECTION 9: All ordinances or parts of ordinances, sections, subsections, phrases,
12 sentences, clauses or paragraphs contained in the Municipal Code of the City of Las Vegas, Nevada,
13 1983 Edition, in conflict herewith are hereby repealed.

14 PASSED, ADOPTED and APPROVED this 2ND day of January, 2002.

15 APPROVED:

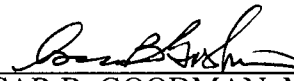16 
17 OSCAR B. GOODMAN, Mayor

18 ATTEST:

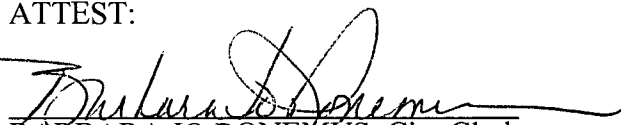19 
20 BARBARA JO RONEMUS, City Clerk

21 APPROVED AS TO FORM:

22 Val Steel 12-6-01
23 Date
24
25
26
27
28


1 The above and foregoing ordinance was first proposed and read by title to the City Council on the
2 19th day of December, 2001, and referred to the following committee composed of
3 Councilmembers Weekly and Mack for recommendation; thereafter the said committee reported
4 favorably on said ordinance on the 2nd day of January, 2002, which was a regular meeting of said
5 Council; that at said regular meeting, the proposed ordinance was read by title to the City
6 Council as first introduced and adopted by the following vote:

7 VOTING "AYE": Mayor Goodman and Councilmembers Reese, M. McDonald, Brown, L.B.
8 McDonald, Weekly and Mack

9 VOTING "NAY": None



10 EXCUSED: None

11 APPROVED:

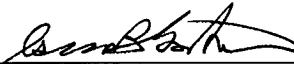12 
13 _____
14 OSCAR B. GOODMAN, Mayor

15 ATTEST:

16 
17 _____
18 BARBARA JO RONEMUS, City Clerk
19
20
21
22
23
24
25
26

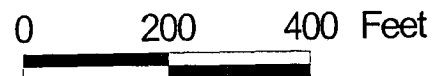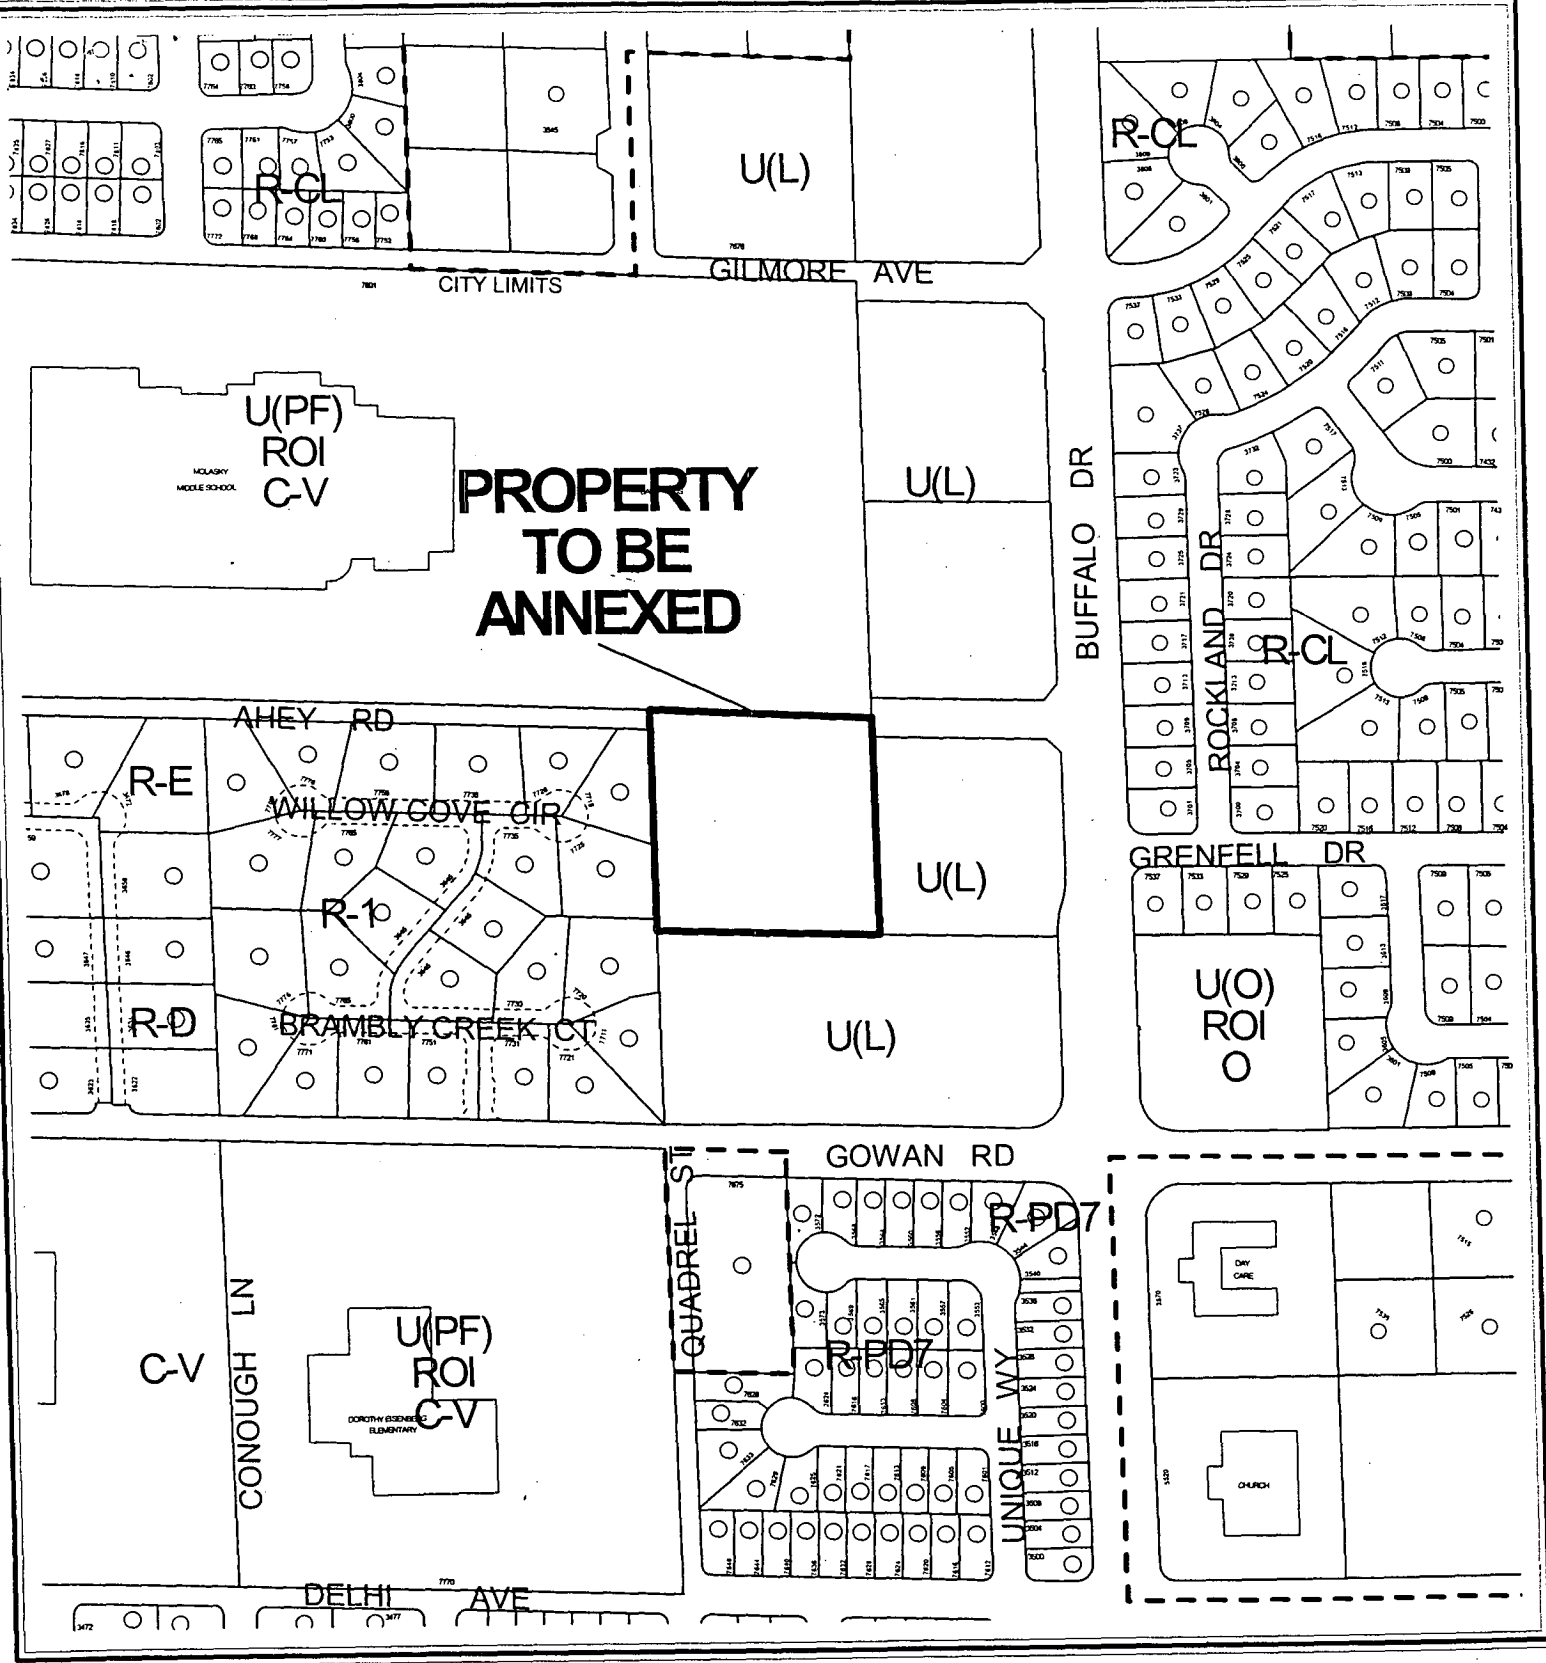

CASE: A-0050-01(A)



AFFP DISTRICT COURT
Clark County, Nevada

AFFIDAVIT OF PUBLICATION

STATE OF NEVADA)
COUNTY OF CLARK) SS:

Beverlee Marrott, being 1st duly sworn, deposes and says:

That she is the Legal Clerk for the Las Vegas Review-Journal and the Las Vegas Sun, daily newspapers regularly issued, published and circulated in the City of Las Vegas, County of Clark, State of Nevada, and that the advertisement, a true copy attached for,

LV CITY CLERK
2013779

2296311LV

was continuously published in said Las Vegas Review Journal and/or Las Vegas Sun in 1
edition(s) of said newspaper issued from 12/22/01 to 12/22/2001, on
the following days: DEC. 22, 2001

Signed:

Beverlee Marrott

SUBSCRIBED AND SWORN BEFORE ME THIS THE

24

day of

December

2001

Mary B. Sheffield

Notary Public

BILL NO. 2001-135

AN ORDINANCE TO EXTEND THE BOUNDARIES OF THE CITY, TO PARTICULARLY DESCRIBE THE LAND TO BE ANNEXED, TO MAKE ITS INHABITANTS SUBJECT TO THE LAWS, OBLIGATIONS AND BENEFITS OF THE CITY, AND TO PROVIDE FOR OTHER RELATED MATTERS. (A-0050-01(A)).

Sponsored by: Councilman Larry Brown
Summary: Annexes property described generally as located on the south side of Ahey Road, 280 feet west of Buffalo Drive.

At a City Council meeting
DECEMBER 19, 2001
BILL NO. 2001-135 WAS

READ BY TITLE AND REFERRED TO RECOMMENDING COMMITTEE: COUNCILMEMBERS WEEKLY AND MACK

COPIES OF THE COMPLETE BILL ARE AVAILABLE FOR PUBLIC INFORMATION IN THE OFFICE OF THE CITY CLERK, 1ST FLOOR, CITY HALL, 400 STEWART AVENUE, LAS VEGAS, NEVADA.
PUB: December 22, 2001
LV Review-Journal



MARY B. SHEFFIELD
Notary Public State of Nevada
No. 99-53968-1
My appt. exp. Mar. 8, 2003

2001 DEC 28 A 10:34

RECEIVED
CITY CLERK

AFFP DISTRICT COURT
Clark County, Nevada

AFFIDAVIT OF PUBLICATION

STATE OF NEVADA)
COUNTY OF CLARK) SS:

Beverlee Marrott, being 1st duly sworn, deposes and says:

That she is the Legal Clerk for the Las Vegas Review-Journal and the Las Vegas Sun, daily newspapers regularly issued, published and circulated in the City of Las Vegas, County of Clark, State of Nevada, and that the advertisement, a true copy attached for,

BILL NO. 2001-135

AN ORDINANCE TO EXTEND THE BOUNDARIES OF THE CITY TO PARTICULARLY DESCRIBE THE LAND TO BE ANNEXED, TO MAKE ITS INHABITANTS SUBJECT TO THE LAWS, OBLIGATIONS AND BENEFITS OF THE CITY, AND TO PROVIDE FOR OTHER RELATED MATTERS. (A-0050-01(A))

Sponsored by: Councilman Larry Brown
Summary: Annexes property described generally as located on the south side of Ahey Road, 280 feet west of Buffalo Drive.

The above and foregoing ordinance was first proposed and read by title to the City Council on the 19TH day of December, 2001, and referred to the following committee composed of Councilmembers Weekly and Mack for recommendation; thereafter the said committee reported favorably on said ordinance on the 2ND day of January 2, 2002, which was a regular meeting of said City Council; and that at said regular meeting the proposed ordinance was read by title to the City Council as first introduced and adopted by the following vote:

VOTING "AYE": Mayor Goodman and Councilmembers Reese, M. McDonald, Brown, L.B. McDonald, Weekly and Mack
VOTING "NAY": NONE
EXCUSED: NONE

COPIES OF THE COMPLETE ORDINANCE ARE AVAILABLE FOR PUBLIC INFORMATION IN THE OFFICE OF THE CITY CLERK, 1ST FLOOR, 400 STEWART AVENUE, LAS VEGAS, NEVADA
PUB: Jan. 5, 2002
LV Review-Journal

LV CITY CLERK
2025881

2296311LV

was continuously published in said Las Vegas Review Journal and/or Las Vegas Sun in 1 edition(s) of said newspaper issued from 01/05/02 to 01/05/2002, on the following days: JAN. 5, 2002

Signed:

Beverlee Marrott

SUBSCRIBED AND SWORN BEFORE ME THIS THE

8


day of

January

2002

Mary B. Sheffield

Notary Public

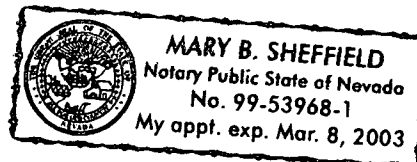

2002 JAN 10 A 10:19

RECEIVED
CITY CLERK

AFFP DISTRICT COURT
Clark County, Nevada

AFFIDAVIT OF PUBLICATION

STATE OF NEVADA)
COUNTY OF CLARK) SS:

Beverlee Marrott, being 1st duly sworn, deposes and says:
That she is the Legal Clerk for the Las Vegas Review-Journal and the Las Vegas Sun, daily newspapers regularly issued, published and circulated in the City of Las Vegas, County of Clark, State of Nevada, and that the advertisement, a true copy attached for,

LV CITY CLERK
2037999

2296311LV

BILL NO. 2001-135
ORDINANCE NO. 5406

AN ORDINANCE TO EXTEND THE BOUNDARIES OF THE CITY, TO PARTICULARLY DESCRIBE THE LAND TO BE ANNEXED, TO MAKE ITS INHABITANTS SUBJECT TO THE LAWS, OBLIGATIONS AND BENEFITS OF THE CITY, AND TO PROVIDE FOR OTHER RELATED MATTERS. (A-0050-01(A))

Sponsored by: Councilman Larry Brown.
Summary: Annexes property described generally as located on the south side of Ahoy Road, 280 feet west of Buffalo Drive.

The above and foregoing ordinance was first proposed and read by title to the City Council on the 19TH day of December, 2001, and referred to the following committee composed of Councilmembers Weekly and Mack for recommendation; thereafter the said committee reported favorably on said ordinance on the 2ND day of January 2, 2002, which was a regular meeting of said City Council; and that at said regular meeting the proposed ordinance was read by title to the City Council as first introduced and adopted by the following vote:

VOTING "AYE": Mayor Goodman and Councilmembers Reese, M. McDonald, Brown, L.B. McDonald, Weekly and Mack
VOTING "NAY": NONE
EXCUSED: NONE

COPIES OF THE COMPLETE ORDINANCE ARE AVAILABLE FOR PUBLIC INFORMATION IN THE OFFICE OF THE CITY CLERK, 1ST FLOOR, 400 STEWART AVENUE, LAS VEGAS, NEVADA.
PUB: January 12, 2002
LV Review-Journal

was continuously published in said Las Vegas Review Journal and/or Las Vegas Sun in 1 edition(s) of said newspaper issued from 01/12/02 to 01/12/2002, on the following days: JAN. 12, 2002

Signed:

Beverlee Marrott

SUBSCRIBED AND SWORN BEFORE ME THIS THE


14

day of

January 2002

Mary B. Sheffield

Notary Public

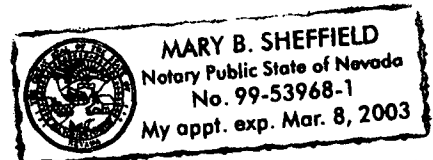

2002 JAN 16 P 1:27

RECEIVED
CITY CLERK

APN: 38-09-601-013

BILL NO. 2001-135

ORDINANCE NO. 5406

(5)

AN ORDINANCE TO EXTEND THE BOUNDARIES OF THE CITY, TO PARTICULARLY DESCRIBE THE LAND TO BE ANNEXED, TO MAKE ITS INHABITANTS SUBJECT TO THE LAWS, OBLIGATIONS AND BENEFITS OF THE CITY, AND TO PROVIDE FOR OTHER RELATED MATTERS. (A-0050-01(A))

Sponsored by:
Councilman Larry Brown

Summary: Annexes property described generally as located on the south side of Ahey Road, 280 feet west of Buffalo Drive.

THE CITY COUNCIL OF THE CITY OF LAS VEGAS DOES HEREBY ORDAIN
AS FOLLOWS:

SECTION 1: The corporate limits of the City of Las Vegas, Nevada, are hereby extended to annex, include, and make a part of the City of Las Vegas, Nevada, the following described real property:

The Northwest Quarter (NW 1/4) of the Southeast Quarter (SE 1/4) of the Southeast Quarter (SE 1/4) of the Northeast Quarter (NE 1/4) of Section 9, Township 20 South, Range 60 East, M.D.M., in the County of Clark, State of Nevada.

SECTION 2: The City Council hereby determines that the described territory meets the requirements provided by law for annexation to the City for the following reasons:

- A. The area to be annexed was contiguous to the City's boundaries at the time the annexation proceedings were instituted;
- B. More than one-eighth (1/8) of the aggregate external boundaries of the area are contiguous to the City;
- C. The territory proposed to be annexed is not included within the boundaries of another incorporated city or within the boundaries of any unincorporated town as those boundaries existed as of July 1, 1983;
- D. The City is eligible to annex the area described in this report since the landowners have signed a petition constituting one hundred percent (100%) of the owners of record of individual lots or parcels of land within the annexation area.

SECTION 3: The City will provide police protection through the Las Vegas

CERTIFIED AS A TRUE COPY

Doreen K. Bridges
CITY CLERK, CITY OF LAS VEGAS
NEVADA
(4 pgs - 1/7/2002)

1 Metropolitan Police Department, fire protection, street maintenance, and library services immediately
2 upon annexation. Garbage collection by the company franchised by the City will also be provided
3 immediately. The City sanitary sewer system will serve the proposed annexation area. Any
4 connection to or extension of this sewer line to serve the annexation area shall be at the expense of
5 the landowners. Other services, such as participation in the City's recreational programs, special
6 education classes and programs, public works planning, building inspections, and other City services
7 will also be available immediately. Utilities such as gas, electricity, telephone, and water are provided
8 by private utility companies and other services to the area will not be affected by annexation. Street
9 paving, curbs and gutters, sidewalks and street lights which are not in place at the time of annexation
10 will be installed in the presently developed areas upon the request of the property owners and at their
11 expense by means of special assessment districts. Such improvements will be extended into the
12 undeveloped areas as development takes place and the need therefor arises, and will be located
13 according to the needs of the area at that time. Such installations will also be made at the expense of
14 the property owners, either by means of special assessment districts or as prerequisites to the approval
15 of subdivision plats, building permits or other land use or development applications.

16 SECTION 4: The annexation of the described territory shall become effective on the
17 11th day of January, 2002, and on that date the City will have the funds appropriated in sufficient
18 amount to finance the extension into the described territory of police protection, fire protection, street
19 maintenance, street sweeping, and street lighting maintenance.

20 SECTION 5: The described territory, together with the inhabitants and property
21 thereof, shall, from and after the 11th day of January, 2002, be subject to all debts, laws, ordinances
22 and regulations in force in the City and shall be entitled to the same privileges and benefits as other
23 parts of the City, and shall be subject to municipal taxes levied by the City.

24 SECTION 6: The City Engineer is hereby instructed to cause to be prepared an
25 accurate map or plat of the described territory and to record the map or plat, together with a certified
26 copy of this ordinance, in the office of the County Recorder of Clark County, Nevada, which
27 recording shall be done prior to the 11th day of January, 2002.

28 SECTION 7: The described territory, which previously has been zoned R-E (County

1 of Clark classification), is hereby classified as U (L) (City of Las Vegas classification), which is
2 deemed to be the City equivalent of the County classification.

3 SECTION 8: If any section, subsection, subdivision, paragraph, sentence, clause or
4 phrase in this ordinance or any part thereof, is for any reason held to be unconstitutional, or invalid
5 or ineffective by any court of competent jurisdiction, such decision shall not affect the validity or
6 effectiveness of the remaining portions of this ordinance or any part thereof. The City Council of the
7 City of Las Vegas hereby declares that it would have passed each section, subsection, subdivision,
8 paragraph, sentence, clause or phrase thereof irrespective of the fact that any one or more sections,
9 subsections, subdivisions, paragraphs, sentences, clauses or phrases be declared unconstitutional,
10 invalid or ineffective.

11 SECTION 9: All ordinances or parts of ordinances, sections, subsections, phrases,
12 sentences, clauses or paragraphs contained in the Municipal Code of the City of Las Vegas, Nevada,
13 1983 Edition, in conflict herewith are hereby repealed.

14 PASSED, ADOPTED and APPROVED this 2ND day of January, 2002.

15 APPROVED:



16
17 Oscar B. Goodman
18 OSCAR B. GOODMAN, Mayor

18 ATTEST:

19 Barbara Jo Ronemus
20 BARBARA JO RONEMUS, City Clerk

21 APPROVED AS TO FORM:

22 Val Steel 12-6-01
23 Date

ORIGINAL

20020109
02034

The above and foregoing ordinance was first proposed and read by title to the City Council on the 19th day of December, 2001, and referred to the following committee composed of Councilmembers Weekly and Mack for recommendation; thereafter the said committee reported favorably on said ordinance on the 2nd day of January, 2002, which was a regular meeting of said Council; that at said regular meeting, the proposed ordinance was read by title to the City Council as first introduced and adopted by the following vote:


VOTING "AYE": Mayor Goodman and Councilmembers Reese, M. McDonald, Brown, L.B. McDonald, Weekly and Mack

VOTING "NAY": None

EXCUSED: None



APPROVED:

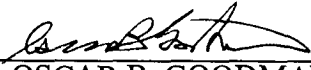
OSCAR B. GOODMAN, Mayor

ATTEST:



BARBARA JO RONEMUS, City Clerk

WHEN RECORDED PLEASE MAIL TO:
ROBERT S. GENZER, DIRECTOR
Planning and Development Department
731 South Fourth Street
Las Vegas, Nevada 89101

ORIGINAL

PORTION OF SE 1/4, SE 1/4, NE 1/4, SEC 9,
T20S, R60E, M.D.M.,

NOT TO SCALE

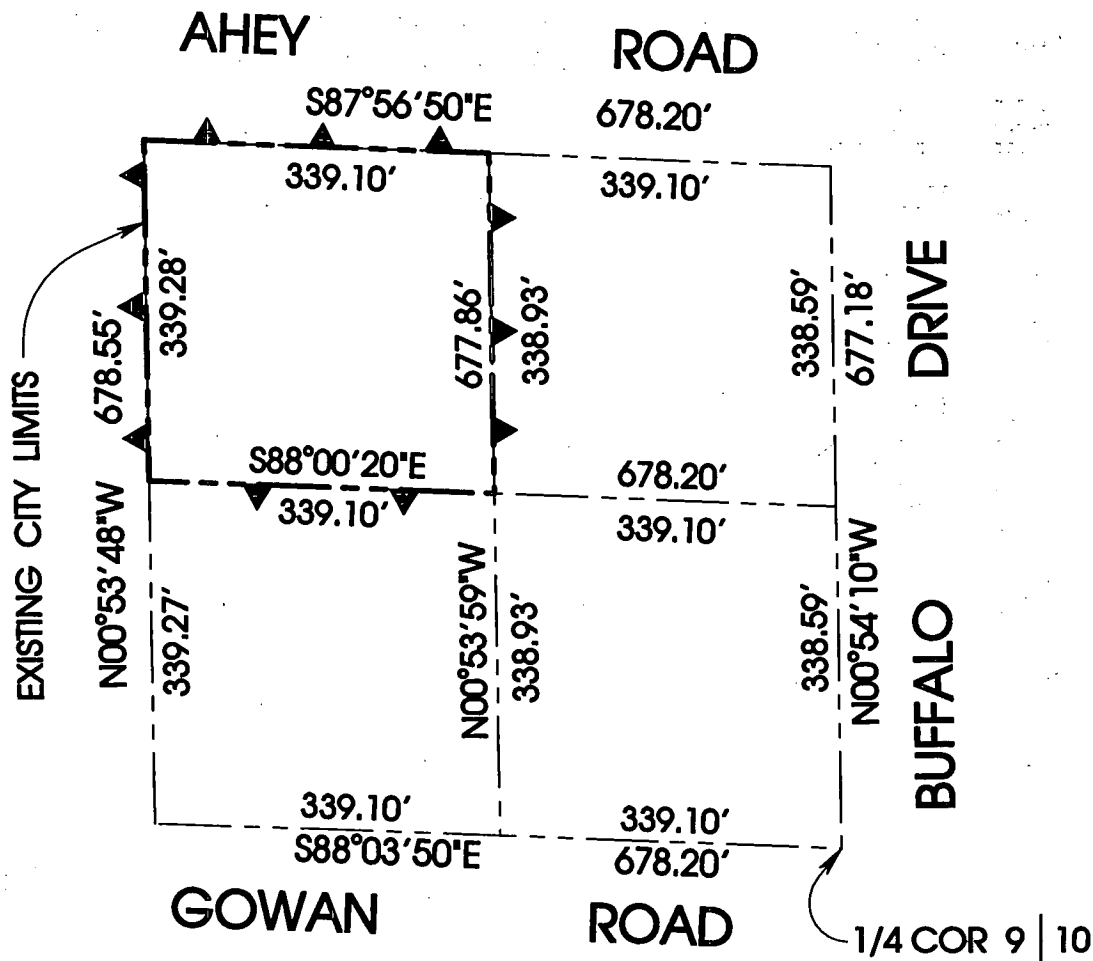

A-0050-01(A)

ANNEXED TO THE CITY OF LAS VEGAS
UNDER ORDINANCE NO. 5406

THE MAP WAS PREPARED FROM THE
EXISTING INFORMATION AS SHOWN
ON THE SURVEY MAP IN FILE 63 OF
SURVEYS, PAGE 48 OF CLARK COUNTY,
NEVADA RECORDS, NO RESPONSIBILITY
IS ASSUMED FOR THE CORRECTNESS
OF THE INFORMATION SHOWN HEREON.

CLARK COUNTY, NEVADA
JUDITH A. VANDEVER, RECORDER
RECORDED AT REQUEST OF:
LAS VEGAS CITY
01-09-2002 15:18 SUO
OFFICIAL RECORDS
BOOK: 20020109 INST: 02034
FEE: 18.00 RPTT: .00

ORIGINAL

RECEIVED
CITY CLERK

2002 JUL 12 A 10:36

2002