

COPPER PALMS

----Recorded as BUFFALO CONDOS in Book 74 Page 99 of Plats July 10, 1996----

Fire Map No. 02318-31

August 10, 2006

FINAL REVISION: Sept. 11, 2006

A requested Waiver from Section VI (A) of the City of Las Vegas Street Naming and Address Assignment Regulations, as adapted by Title 13.28, to ALLOW AN ALTERNATE ADDRESSING PATTERN TO THE STANDARD COUNTER-CLOCKWISE DIRECTIONAL REQUIREMENT... was APPROVED by CITY COUNCIL on August 2, 2006.

Following, is a list of Buildings, Units, original assigned numbers and current condominium address numbers per WVR-13843.

BUILDING NUMBER:	UNIT NUMBER:	ADDRESS:	ORIGINAL ADDRESS NUMBER:	CURRENT ADDRESS NUMBER:		
1	101	1150 N. BUFFALO DR. 1 ST FL	1005	1121		
	102		1006	1122		
	103		1007	1123		
	104		1008	1124		
	105		1001	1117		
	106		1002	1118		
	107		1003	1119		
	108		1004	1120		
	1		201	2 ND FL	2005	2121
			202		2006	2122
203		2007	2123			
204		2008	2124			
205		2001	2117			
206		2002	2118			
207		2003	2119			
208		2004	2120			
2	101	1150 N. BUFFALO DR. 1 ST FL	1013	1105		
	102		1014	1106		
	103		1015	1107		
	104		1016	1108		
	105		1009	1101		
	106		1010	1102		
	107		1011	1103		
	108		1012	1104		
2	201	2 ND FL	2013	2105		
	202		2014	2106		
	203		2015	2107		
	204		2016	2108		
	205		2009	2101		
	206		2010	2102		
	207		2011	2103		
	208		2012	2104		
3	101	1150 N. BUFFALO DR. 1 ST FL	1025	1093		
	102		1026	1094		
	103		1027	1095		
	104		1028	1096		
	105		1029	1097		

COPPER PALMS – Page Two
 (formerly BUFFALO CONDOS)

<i>BUILDING NUMBER:</i>	<i>UNIT NUMBER:</i>	<i>ADDRESS:</i>	<i>ORIGINAL ADDRESS NUMBER:</i>	<i>CURRENT ADDRESS NUMBER:</i>
3	106	1150 N. BUFFALO DR.	1030	1098
	107	1 ST FL	1031	1099
	108		1032	1100
3	201	2 ND FL	2025	2093
	202		2026	2094
	203		2027	2095
	204		2028	2096
	205		2029	2097
	206		2030	2098
	207		2031	2099
	208		2032	2100
4	101	1150 N. BUFFALO DR.	1033	1089
	102	1 ST FL	1034	1090
	103		1035	1091
	104		1036	1092
	105		1037	1085
	106		1038	1086
	107		1039	1087
	108		1040	1088
4	201	2 ND FL	2033	2089
	202		2034	2090
	203		2035	2091
	204		2036	2092
	205		2037	2085
	206		2038	2086
	207		2039	2087
	208		2040	2088
5	101	1150 N. BUFFALO DR.	1057	1073
	102	1 ST FL	1058	1074
	103		1059	1075
	104		1060	1076
	105		1061	1069
	106		1062	1070
	107		1063	1071
	108		1064	1072
5	201	2 ND FL	2057	2073
	202		2058	2074
	203		2059	2075
	204		2060	2076
	205		2061	2069
	206		2062	2070
	207		2063	2071
	208		2064	2072

COPPER PALMS – Page Three
 (formerly BUFFALO CONDOS)

<i>BUILDING NUMBER:</i>	<i>UNIT NUMBER:</i>	<i>ADDRESS:</i>	<i>ORIGINAL ADDRESS NUMBER:</i>	<i>CURRENT ADDRESS NUMBER:</i>
6	101	1150 N. BUFFALO DR. 1 ST FL	1049	1065
	102		1050	1066
	103		1051	1067
	104		1052	1068
	105		1053	1061
	106		1054	1062
	107		1055	1063
	108		1056	1064
	6		201	2 ND FL
202		2050	2066	
203		2051	2067	
204		2052	2068	
205		2053	2061	
206		2054	2062	
207		2055	2063	
208		2056	2064	
7		101	1150 N. BUFFALO DR. 1 ST FL	
	102	1046		1082
	103	1047		1083
	104	1048		1084
	105	1041		1077
	106	1042		1078
	107	1043		1079
	108	1044		1080
	7	201		2 ND FL
202		2046	2082	
203		2047	2083	
204		2048	2084	
205		2041	2077	
206		2042	2078	
207		2043	2079	
208		2044	2080	
8		101	1150 N. BUFFALO DR. 1 ST FL	
	102	1018		1110
	103	1019		1111
	104	1020		1112
	105	1021		1113
	106	1022		1114
	107	1023		1115
	108	1024		1116
	8	201		2 ND FL
202		2018	2110	
203		2019	2111	

COPPER PALMS – Page Four
 (formerly BUFFALO CONDOS)

<i>BUILDING NUMBER:</i>	<i>UNIT NUMBER:</i>	<i>ADDRESS:</i>	<i>ORIGINAL ADDRESS NUMBER:</i>	<i>CURRENT ADDRESS NUMBER:</i>
8	204	1150 N. BUFFALO DR. 2 ND FL	2020	2112
	205		2021	2113
	206		2022	2114
	207		2023	2115
	208		2024	2116
9	101	1150 N. BUFFALO DR. 1 ST FL	1121	1010
	102		1122	1011
	103		1123	1012
	104		1124	1009
9	201	2 ND FL	2121	2010
	202		2122	2011
	203		2123	2012
	204		2124	2009
10	101	1150 N. BUFFALO DR. 1 ST FL	1077	1049
	102		1078	1050
	103		1079	1051
	104		1080	1052
	105		1073	1045
	106		1074	1046
	107		1075	1047
	108		1076	1048
10	201	2 ND FL	2077	2049
	202		2078	2050
	203		2079	2051
	204		2080	2052
	205		2073	2045
	206		2074	2046
	207		2075	2047
	208		2076	2048
11	101	1150 N. BUFFALO DR. 1 ST FL	1065	1053
	102		1066	1054
	103		1067	1055
	104		1068	1056
	105		1069	1057
	106		1070	1058
	107		1071	1059
	108		1072	1060
11	201	2 ND FL	2065	2053
	202		2066	2054
	203		2067	2055
	204		2068	2056
	205		2069	2057
	206		2070	2058
	207		2071	2059
	208		2072	2060

COPPER PALMS – Page Five
 (formerly BUFFALO CONDOS)

<i>BUILDING NUMBER:</i>	<i>UNIT NUMBER:</i>	<i>ADDRESS:</i>	<i>ORIGINAL ADDRESS NUMBER:</i>	<i>CURRENT ADDRESS NUMBER:</i>
12	101	1150 N. BUFFALO DR. 1 ST FL	1089	1041
	102		1090	1042
	103		1091	1043
	104		1092	1044
	105		1093	1037
	106		1094	1038
	107		1095	1039
	108		1096	1040
12	201	2 ND FL	2089	2041
	202		2090	2042
	203		2091	2043
	204		2092	2044
	205		2093	2037
	206		2094	2038
	207		2095	2039
	208		2096	2040
13	101	1150 N. BUFFALO DR. 1 ST FL	1085	1029
	102		1086	1030
	103		1087	1031
	104		1088	1032
	105		1081	1033
	106		1082	1034
	107		1083	1035
	108		1084	1036
13	201	2 ND FL	2085	2029
	202		2086	2030
	203		2087	2031
	204		2088	2032
	205		2081	2033
	206		2082	2034
	207		2083	2035
	208		2084	2036
14	101	1150 N. BUFFALO DR. 1 ST FL	1097	1025
	102		1098	1026
	103		1099	1027
	104		1100	1028
	105		1101	1021
	106		1102	1022
	107		1103	1023
	108		1104	1024
14	201	2 ND FL	2097	2025
	202		2098	2026
	203		2099	2027
	204		2100	2028
	205		2101	2021
	206		2102	2022

COPPER PALMS – Page Six
 (formerly BUFFALO CONDOS)

BUILDING NUMBER:	UNIT NUMBER:	ADDRESS:	ORIGINAL ADDRESS NUMBER:	CURRENT ADDRESS NUMBER:
14	207	1150 N. BUFFALO DR. 2 ND FL	2103	2023
	208		2104	2024
15	101	1150 N. BUFFALO DR. 1 ST FL	1109	1017
	102		1110	1018
	103		1111	1019
	104		1112	1020
	105		1105	1013
	106		1106	1014
	107		1107	1015
	108		1108	1016
	15		201	2 ND FL
202		2110	2018	
203		2111	2019	
204		2112	2020	
205		2105	2013	
206		2106	2014	
207		2107	2015	
208		2108	2016	
16	101	1150 N. BUFFALO DR. 1 ST FL	1117	1005
	102		1118	1006
	103		1119	1007
	104		1120	1008
	105		1113	1001
	106		1114	1002
	107		1115	1003
	108		1116	1004
16	201	2 ND FL	2117	2005
	202		2118	2006
	203		2119	2007
	204		2120	2008
	205		2113	2001
	206		2114	2002
	207		2115	2003
	208		2116	2004

GREG KAPOVICH, PLANNER I



CITY of LAS VEGAS PLANNING
 and DEVELOPMENT DEPT.
 CURRENT PLANNING DIVISION

COPPER PALMS

----Recorded as BUFFALO CONDOS in Book 74 Page 99 of Plats July 10, 1996----

Fire Map No. 02318-31

August 10, 2006

FINAL REVISION: Sept. 11, 2006

A requested Waiver from Section VI (A) of the City of Las Vegas Street Naming and Address Assignment Regulations, as adapted by Title 13.28, to ALLOW AN ALTERNATE ADDRESSING PATTERN TO THE STANDARD COUNTER-CLOCKWISE DIRECTIONAL REQUIREMENT...was APPROVED by CITY COUNCIL on August 2, 2006.

Following, is a list of Buildings, Units, original assigned numbers and current condominium address numbers per WVR-13843.

BUILDING NUMBER:	UNIT NUMBER:	ADDRESS:	ORIGINAL ADDRESS NUMBER:	CURRENT ADDRESS NUMBER:	
1	101	1150 N. BUFFALO DR.	1005	1121	
	102		1006	1122	
	103		1 ST FL	1007	1123
	104			1008	1124
	105			1001	1117
	106			1002	1118
	107			1003	1119
	108			1004	1120
1	201	2 ND FL	2005	2121	
	202		2006	2122	
	203		2007	2123	
	204		2008	2124	
	205		2001	2117	
	206		2002	2118	
	207		2003	2119	
	208		2004	2120	
2	101	1150 N. BUFFALO DR.	1013	1105	
	102		1014	1106	
	103		1 ST FL	1015	1107
	104			1016	1108
	105			1009	1101
	106			1010	1102
	107			1011	1103
	108			1012	1104
2	201	2 ND FL	2013	2105	
	202		2014	2106	
	203		2015	2107	
	204		2016	2108	
	205		2009	2101	
	206		2010	2102	
	207		2011	2103	
	208		2012	2104	
3	101	1150 N. BUFFALO DR.	1025	1093	
	102		1026	1094	
	103		1 ST FL	1027	1095
	104			1028	1096
	105			1029	1097

COPPER PALMS – Page Two
 (formerly BUFFALO CONDOS)

<i>BUILDING NUMBER:</i>	<i>UNIT NUMBER:</i>	<i>ADDRESS:</i>	<i>ORIGINAL ADDRESS NUMBER:</i>	<i>CURRENT ADDRESS NUMBER:</i>
3	106	1150 N. BUFFALO DR.	1030	1098
	107	1 ST FL	1031	1099
	108		1032	1100
3	201	2 ND FL	2025	2093
	202		2026	2094
	203		2027	2095
	204		2028	2096
	205		2029	2097
	206		2030	2098
	207		2031	2099
	208		2032	2100
4	101	1150 N. BUFFALO DR.	1033	1089
	102	1 ST FL	1034	1090
	103		1035	1091
	104		1036	1092
	105		1037	1085
	106		1038	1086
	107		1039	1087
	108		1040	1088
4	201	2 ND FL	2033	2089
	202		2034	2090
	203		2035	2091
	204		2036	2092
	205		2037	2085
	206		2038	2086
	207		2039	2087
	208		2040	2088
5	101	1150 N. BUFFALO DR.	1057	1073
	102	1 ST FL	1058	1074
	103		1059	1075
	104		1060	1076
	105		1061	1069
	106		1062	1070
	107		1063	1071
	108		1064	1072
5	201	2 ND FL	2057	2073
	202		2058	2074
	203		2059	2075
	204		2060	2076
	205		2061	2069
	206		2062	2070
	207		2063	2071
	208		2064	2072

COPPER PALMS – Page Three
 (formerly BUFFALO CONDOS)

<i>BUILDING NUMBER:</i>	<i>UNIT NUMBER:</i>	<i>ADDRESS:</i>	<i>ORIGINAL ADDRESS NUMBER:</i>	<i>CURRENT ADDRESS NUMBER:</i>
6	101	1150 N. BUFFALO DR. 1 ST FL	1049	1065
	102		1050	1066
	103		1051	1067
	104		1052	1068
	105		1053	1061
	106		1054	1062
	107		1055	1063
	108		1056	1064
	6		201	2 ND FL
202		2050	2066	
203		2051	2067	
204		2052	2068	
205		2053	2061	
206		2054	2062	
207		2055	2063	
208		2056	2064	
7		101	1150 N. BUFFALO DR. 1 ST FL	
	102	1046		1082
	103	1047		1083
	104	1048		1084
	105	1041		1077
	106	1042		1078
	107	1043		1079
	108	1044		1080
	7	201		2 ND FL
202		2046	2082	
203		2047	2083	
204		2048	2084	
205		2041	2077	
206		2042	2078	
207		2043	2079	
208		2044	2080	
8		101	1150 N. BUFFALO DR. 1 ST FL	
	102	1018		1110
	103	1019		1111
	104	1020		1112
	105	1021		1113
	106	1022		1114
	107	1023		1115
	108	1024		1116
	8	201		2 ND FL
202		2018	2110	
203		2019	2111	

COPPER PALMS – Page Four
 (formerly BUFFALO CONDOS)

<i>BUILDING NUMBER:</i>	<i>UNIT NUMBER:</i>	<i>ADDRESS:</i>	<i>ORIGINAL ADDRESS NUMBER:</i>	<i>CURRENT ADDRESS NUMBER:</i>
8	204	1150 N. BUFFALO DR. 2 ND FL	2020	2112
	205		2021	2113
	206		2022	2114
	207		2023	2115
	208		2024	2116
9	101	1150 N. BUFFALO DR. 1 ST FL	1121	1010
	102		1122	1011
	103		1123	1012
	104		1124	1009
9	201	2 ND FL	2121	2010
	202		2122	2011
	203		2123	2012
	204		2124	2009
10	101	1150 N. BUFFALO DR. 1 ST FL	1077	1049
	102		1078	1050
	103		1079	1051
	104		1080	1052
	105		1073	1045
	106		1074	1046
	107		1075	1047
	108		1076	1048
10	201	2 ND FL	2077	2049
	202		2078	2050
	203		2079	2051
	204		2080	2052
	205		2073	2045
	206		2074	2046
	207		2075	2047
	208		2076	2048
11	101	1150 N. BUFFALO DR. 1 ST FL	1065	1053
	102		1066	1054
	103		1067	1055
	104		1068	1056
	105		1069	1057
	106		1070	1058
	107		1071	1059
	108		1072	1060
11	201	2 ND FL	2065	2053
	202		2066	2054
	203		2067	2055
	204		2068	2056
	205		2069	2057
	206		2070	2058
	207		2071	2059
	208		2072	2060

COPPER PALMS – Page Five
 (formerly BUFFALO CONDOS)

<i>BUILDING NUMBER:</i>	<i>UNIT NUMBER:</i>	<i>ADDRESS:</i>	<i>ORIGINAL ADDRESS NUMBER:</i>	<i>CURRENT ADDRESS NUMBER:</i>
12	101	1150 N. BUFFALO DR. 1 ST FL	1089	1041
	102		1090	1042
	103		1091	1043
	104		1092	1044
	105		1093	1037
	106		1094	1038
	107		1095	1039
	108		1096	1040
12	201	2 ND FL	2089	2041
	202		2090	2042
	203		2091	2043
	204		2092	2044
	205		2093	2037
	206		2094	2038
	207		2095	2039
	208		2096	2040
13	101	1150 N. BUFFALO DR. 1 ST FL	1085	1029
	102		1086	1030
	103		1087	1031
	104		1088	1032
	105		1081	1033
	106		1082	1034
	107		1083	1035
	108		1084	1036
13	201	2 ND FL	2085	2029
	202		2086	2030
	203		2087	2031
	204		2088	2032
	205		2081	2033
	206		2082	2034
	207		2083	2035
	208		2084	2036
14	101	1150 N. BUFFALO DR. 1 ST FL	1097	1025
	102		1098	1026
	103		1099	1027
	104		1100	1028
	105		1101	1021
	106		1102	1022
	107		1103	1023
	108		1104	1024
14	201	2 ND FL	2097	2025
	202		2098	2026
	203		2099	2027
	204		2100	2028
	205		2101	2021
	206		2102	2022

COPPER PALMS – Page Six
 (formerly BUFFALO CONDOS)

BUILDING NUMBER:	UNIT NUMBER:	ADDRESS:	ORIGINAL ADDRESS NUMBER:	CURRENT ADDRESS NUMBER:
14	207	1150 N. BUFFALO DR. 2 ND FL	2103	2023
	208		2104	2024
15	101	1150 N. BUFFALO DR. 1 ST FL	1109	1017
	102		1110	1018
	103		1111	1019
	104		1112	1020
	105		1105	1013
	106		1106	1014
	107		1107	1015
	108		1108	1016
15	201	2 ND FL	2109	2017
	202		2110	2018
	203		2111	2019
	204		2112	2020
	205		2105	2013
	206		2106	2014
	207		2107	2015
	208		2108	2016
16	101	1150 N. BUFFALO DR. 1 ST FL	1117	1005
	102		1118	1006
	103		1119	1007
	104		1120	1008
	105		1113	1001
	106		1114	1002
	107		1115	1003
	108		1116	1004
16	201	2 ND FL	2117	2005
	202		2118	2006
	203		2119	2007
	204		2120	2008
	205		2113	2001
	206		2114	2002
	207		2115	2003
	208		2116	2004

GREG KAPOVICH, PLANNER I



CITY of LAS VEGAS PLANNING
 and DEVELOPMENT DEPT.
 CURRENT PLANNING DIVISION

COPPER PALMS

----Recorded as BUFFALO CONDOS in Book 74 Page 99 of Plats July 10, 1996----

Fire Map No. 02318-31

August 10, 2006

FINAL REVISION: Sept. 11, 2006

A requested Waiver from Section VI (A) of the City of Las Vegas Street Naming and Address Assignment Regulations, as adopted by Title 13.28, to ALLDW AN ALTERNATE ADDRESSING PATTERN TO THE STANDARD COUNTER-CLOCKWISE DIRECTIONAL REQUIREMENT...was APPROVED by CITY COUNCIL on August 2, 2006.

Following, is a list of Buildings, Units, original assigned numbers and current condominium address numbers per WVR-13843.

BUILDING NUMBER:	UNIT NUMBER:	ADDRESS:	ORIGINAL ADDRESS NUMBER:	CURRENT ADDRESS NUMBER:		
1	101	1150 N. BUFFALO DR.	1005	1121		
	102		1006	1122		
	103		1007	1123		
	104		1008	1124		
	105		1001	1117		
	106		1002	1118		
	107		1003	1119		
	108		1004	1120		
	1		201	2 ND FL	2005	2121
			202		2006	2122
203		2007	2123			
204		2008	2124			
205		2001	2117			
206		2002	2118			
207		2003	2119			
208		2004	2120			
2		101	1150 N. BUFFALO DR.		1013	1105
		102			1014	1106
	103	1015		1107		
	104	1016		1108		
	105	1009		1101		
	106	1010		1102		
	107	1011		1103		
	108	1012		1104		
	2	201		2 ND FL	2013	2105
		202			2014	2106
203		2015	2107			
204		2016	2108			
205		2009	2101			
206		2010	2102			
207		2011	2103			
208		2012	2104			
3		101	1150 N. BUFFALO DR.		1025	1093
		102			1026	1094
	103	1027		1095		
	104	1028		1096		
	105	1029		1097		

COPPER PALMS – Page Two
 (formerly BUFFALO CONDOS)

<i>BUILDING NUMBER:</i>	<i>UNIT NUMBER:</i>	<i>ADDRESS:</i>	<i>ORIGINAL ADDRESS NUMBER:</i>	<i>CURRENT ADDRESS NUMBER:</i>
3	106	1150 N. BUFFALO DR. 1 ST FL	1030	1098
	107		1031	1099
	108		1032	1100
3	201	2 ND FL	2025	2093
	202		2026	2094
	203		2027	2095
	204		2028	2096
	205		2029	2097
	206		2030	2098
	207		2031	2099
	208		2032	2100
4	101	1150 N. BUFFALO DR. 1 ST FL	1033	1089
	102		1034	1090
	103		1035	1091
	104		1036	1092
	105		1037	1085
	106		1038	1086
	107		1039	1087
	108		1040	1088
4	201	2 ND FL	2033	2089
	202		2034	2090
	203		2035	2091
	204		2036	2092
	205		2037	2085
	206		2038	2086
	207		2039	2087
	208		2040	2088
5	101	1150 N. BUFFALO DR. 1 ST FL	1057	1073
	102		1058	1074
	103		1059	1075
	104		1060	1076
	105		1061	1069
	106		1062	1070
	107		1063	1071
	108		1064	1072
5	201	2 ND FL	2057	2073
	202		2058	2074
	203		2059	2075
	204		2060	2076
	205		2061	2069
	206		2062	2070
	207		2063	2071
	208		2064	2072

COPPER PALMS – Page Three
 (formerly BUFFALO CONDOS)

<i>BUILDING NUMBER:</i>	<i>UNIT NUMBER:</i>	<i>ADDRESS:</i>	<i>ORIGINAL ADDRESS NUMBER:</i>	<i>CURRENT ADDRESS NUMBER:</i>
6	101	1150 N. BUFFALO DR. 1 ST FL	1049	1065
	102		1050	1066
	103		1051	1067
	104		1052	1068
	105		1053	1061
	106		1054	1062
	107		1055	1063
	108		1056	1064
	6		201	2 ND FL
202		2050	2066	
203		2051	2067	
204		2052	2068	
205		2053	2061	
206		2054	2062	
207		2055	2063	
208		2056	2064	
7		101	1150 N. BUFFALO DR. 1 ST FL	
	102	1046		1082
	103	1047		1083
	104	1048		1084
	105	1041		1077
	106	1042		1078
	107	1043		1079
	108	1044		1080
	7	201		2 ND FL
202		2046	2082	
203		2047	2083	
204		2048	2084	
205		2041	2077	
206		2042	2078	
207		2043	2079	
208		2044	2080	
8		101	1150 N. BUFFALO DR. 1 ST FL	
	102	1018		1110
	103	1019		1111
	104	1020		1112
	105	1021		1113
	106	1022		1114
	107	1023		1115
	108	1024		1116
	8	201		2 ND FL
202		2018	2110	
203		2019	2111	

COPPER PALMS – Page Four
 (formerly BUFFALO CONDOS)

<i>BUILDING NUMBER:</i>	<i>UNIT NUMBER:</i>	<i>ADDRESS:</i>	<i>ORIGINAL ADDRESS NUMBER:</i>	<i>CURRENT ADDRESS NUMBER:</i>
8	204	1150 N. BUFFALO DR. 2 ND FL	2020	2112
	205		2021	2113
	206		2022	2114
	207		2023	2115
	208		2024	2116
9	101	1150 N. BUFFALO DR. 1 ST FL	1121	1010
	102		1122	1011
	103		1123	1012
	104		1124	1009
9	201	2 ND FL	2121	2010
	202		2122	2011
	203		2123	2012
	204		2124	2009
10	101	1150 N. BUFFALO DR. 1 ST FL	1077	1049
	102		1078	1050
	103		1079	1051
	104		1080	1052
	105		1073	1045
	106		1074	1046
	107		1075	1047
	108		1076	1048
10	201	2 ND FL	2077	2049
	202		2078	2050
	203		2079	2051
	204		2080	2052
	205		2073	2045
	206		2074	2046
	207		2075	2047
	208		2076	2048
11	101	1150 N. BUFFALO DR. 1 ST FL	1065	1053
	102		1066	1054
	103		1067	1055
	104		1068	1056
	105		1069	1057
	106		1070	1058
	107		1071	1059
	108		1072	1060
11	201	2 ND FL	2065	2053
	202		2066	2054
	203		2067	2055
	204		2068	2056
	205		2069	2057
	206		2070	2058
	207		2071	2059
	208		2072	2060

COPPER PALMS – Page Five
 (formerly BUFFALO CONDOS)

<i>BUILDING NUMBER:</i>	<i>UNIT NUMBER:</i>	<i>ADDRESS:</i>	<i>ORIGINAL ADDRESS NUMBER:</i>	<i>CURRENT ADDRESS NUMBER:</i>
12	101	1150 N. BUFFALO DR. 1 ST FL	1089	1041
	102		1090	1042
	103		1091	1043
	104		1092	1044
	105		1093	1037
	106		1094	1038
	107		1095	1039
	108		1096	1040
12	201	2 ND FL	2089	2041
	202		2090	2042
	203		2091	2043
	204		2092	2044
	205		2093	2037
	206		2094	2038
	207		2095	2039
	208		2096	2040
13	101	1150 N. BUFFALO DR. 1 ST FL	1085	1029
	102		1086	1030
	103		1087	1031
	104		1088	1032
	105		1081	1033
	106		1082	1034
	107		1083	1035
	108		1084	1036
13	201	2 ND FL	2085	2029
	202		2086	2030
	203		2087	2031
	204		2088	2032
	205		2081	2033
	206		2082	2034
	207		2083	2035
	208		2084	2036
14	101	1150 N. BUFFALO DR. 1 ST FL	1097	1025
	102		1098	1026
	103		1099	1027
	104		1100	1028
	105		1101	1021
	106		1102	1022
	107		1103	1023
	108		1104	1024
14	201	2 ND FL	2097	2025
	202		2098	2026
	203		2099	2027
	204		2100	2028
	205		2101	2021
	206		2102	2022

COPPER PALMS – Page Six
 (formerly BUFFALO CONDOS)

BUILDING NUMBER:	UNIT NUMBER:	ADDRESS:	ORIGINAL ADDRESS NUMBER:	CURRENT ADDRESS NUMBER:
14	207	1150 N. BUFFALO DR. 2 ND FL	2103	2023
	208		2104	2024
15	101	1150 N. BUFFALO DR. 1 ST FL	1109	1017
	102		1110	1018
	103		1111	1019
	104		1112	1020
	105		1105	1013
	106		1106	1014
	107		1107	1015
	108		1108	1016
15	201	2 ND FL	2109	2017
	202		2110	2018
	203		2111	2019
	204		2112	2020
	205		2105	2013
	206		2106	2014
	207		2107	2015
	208		2108	2016
16	101	1150 N. BUFFALO DR. 1 ST FL	1117	1005
	102		1118	1006
	103		1119	1007
	104		1120	1008
	105		1113	1001
	106		1114	1002
	107		1115	1003
	108		1116	1004
16	201	2 ND FL	2117	2005
	202		2118	2006
	203		2119	2007
	204		2120	2008
	205		2113	2001
	206		2114	2002
	207		2115	2003
	208		2116	2004


GREG KAPOVICH, PLANNER I



CITY of LAS VEGAS PLANNING
 and DEVELOPMENT DEPT.
 CURRENT PLANNING DIVISION

COPPER PALMS

SITE MAP

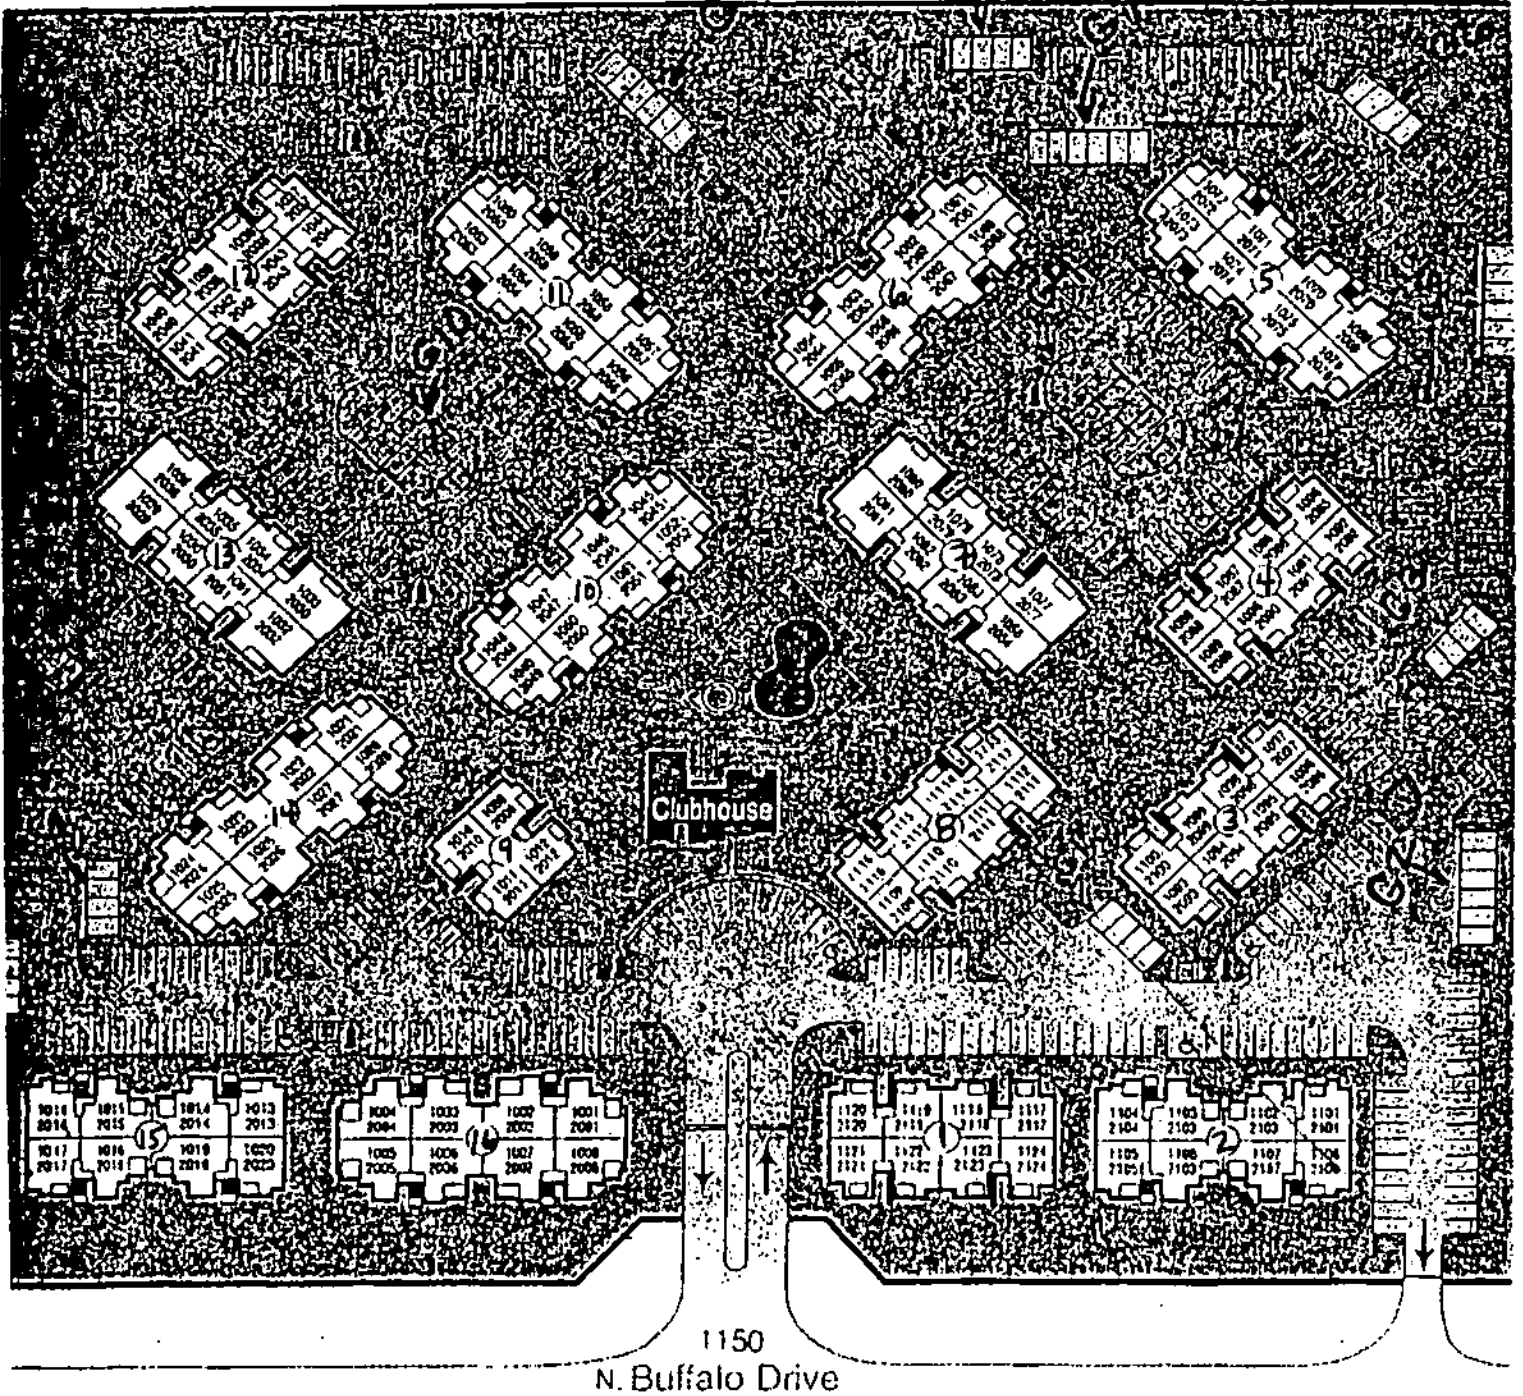


COPPER PALMS

SITE MAP

MODEL TOUR

FLOOR PLAN	UNIT #	TYPE
RUBY	1119	PREMIUM
BLUE	2114	PREMIUM
SILVER	2062	BASIC
GOLDEN	2061	PREMIUM
COPPER	1091	PREMIUM

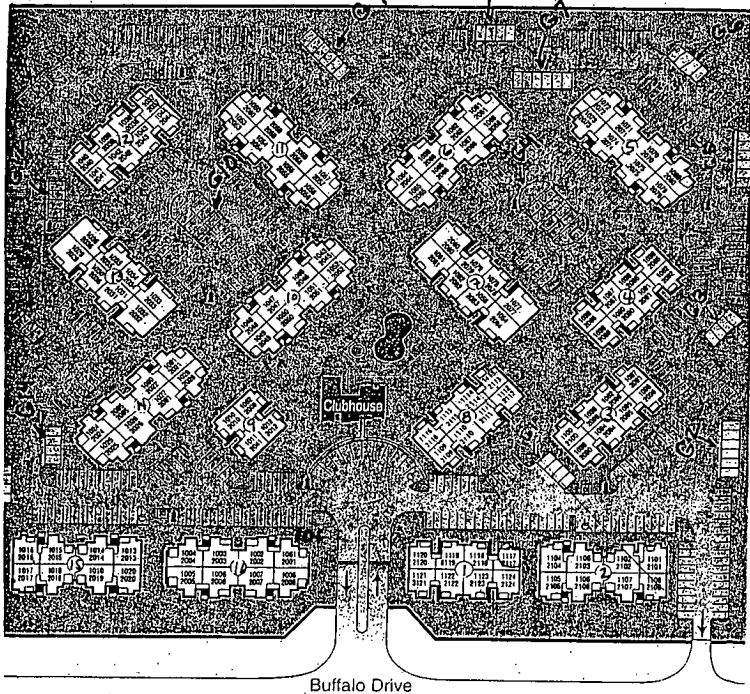

9/11

SEE
REVISED

COPPER PALMS

---Recorded as BUFFALO CONDOS in Book 74 Page 99 of Plans July 10, 1996---

Fire Map No. 02318-31

August 10, 2006

A requested Waiver from Section VI (A) of the City of Las Vegas Street Naming and Address Assignment Regulations, as adopted by Title 13.28, to ALLOW AN ALTERNATE ADDRESSING PATTERN TO THE STANDARD COUNTER-CLOCKWISE DIRECTIONAL REQUIREMENT...was APPROVED by CITY COUNCIL on August 2, 2006.

Following is a list of Buildings, Units, original assigned numbers and the condominium address numbers per WVR-13843.

BUILDING NUMBER:	UNIT NUMBER:	ADDRESS:	ORIGINAL ADDRESS NUMBER:	CURRENT ADDRESS NUMBER:		
1	101	1150 N. BUFFALO DR. 1 ST FL	1001 1005	117 1121		
	102		1002 1006	118 1122		
	103		1003 1007	119 1123		
	104		1004 1008	120 1124		
	105		1005 1001	121 1117		
	106		1006 1002	122 1118		
	107		1007 1003	123 1119		
	108		1008 1004	124 1120		
	1		201	2 ND FL	2001 2005	217 2121
			202		2002 2006	218 2122
203		2003 2007	219 2123			
204		2004 2008	220 2124			
205		2005 2001	221 2117			
206		2006 2002	222 2118			
207		2007 2003	223 2119			
208		2008 2004	224 2120			
2	101	1150 N. BUFFALO DR. 1 ST FL	1009 1013	111 1105		
	102		1010 1014	112 1106		
	103		1011 1015	113 1107		
	104		1012 1016	114 1108		
	105		1013 1009	115 1101		
	106		1014 1010	116 1102		
	107		1015 1011	117 1103		
	108		1016 1012	118 1104		
	2		201	2 ND FL	2009 2013	211 2105
			202		2010 2014	212 2106
203		2011 2015	213 2107			
204		2012 2016	214 2108			
205		2013 2017 2009	215 2101			
206		2014 2018 2010	216 2102			
207		2015 2011	217 2103			
208		2016 2012	218 2104			
3	101	1150 N. BUFFALO DR. 1 ST FL	1025	1093		
	102		1026	1094		
	103		1027	1095		
	104		1028	1096		
	105		1029	1097		

(formerly BUFFALO CONDOS)

BUILDING NUMBER:	UNIT NUMBER:	ADDRESS:	ORIGINAL ADDRESS NUMBER:	CURRENT ADDRESS NUMBER:		
3	106	1150 N. BUFFALO DR. 1 ST FL	1030	1098		
	107		1031	1099		
	108		1032	1100		
3	201	2 ND FL	2025	2093		
	202		2026	2094		
	203		2027	2095		
	204		2028	2096		
	205		2029	2097		
	206		2030	2098		
	207		2031	2099		
	208		2032	2100		
	4		101	1150 N. BUFFALO DR. 1 ST FL	1033	1089
			102		1034	1090
103		1035	1091			
104		1036	1092			
105		1037	1085			
106		1038	1086			
107		1039	1087			
108		1040	1088			
4	201	2 ND FL	2033	2089		
	202		2034	2090		
	203		2035	2091		
	204		2036	2092		
	205		2037	2085		
	206		2038	2086		
	207		2039	2087		
	208		2040	2088		
5	101	1150 N. BUFFALO DR. 1 ST FL	1057	1073		
	102		1058	1074		
	103		1059	1075		
	104		1060	1076		
	105		1061	1069		
	106		1062	1070		
	107		1063	1071		
	108		1064	1072		
5	201	2 ND FL	2057	2073		
	202		2058	2074		
	203		2059	2075		
	204		2060	2076		
	205		2061	2069		
	206		2062	2070		
	207		2063	2071		
	208		2064	2072		

(formerly BUFFALO CONDOS)

BUILDING NUMBER:	UNIT NUMBER:	ADDRESS:	ORIGINAL ADDRESS NUMBER:	CURRENT ADDRESS NUMBER:
6	101	1150 N. BUFFALO DR. 1 ST FL	1049	1065
	102		1050	1066
	103		1051	1067
	104		1052	1068
	105		1053	1061
	106		1054	1062
	107		1055	1063
	108		1056	1064
	6		201	2 ND FL
202		2050	2066	
203		2051	2067	
204		2052	2068	
205		2053	2061	
206		2054	2062	
207		2055	2063	
208		2056	2064	
7		101	1150 N. BUFFALO DR. 1 ST FL	
	102	1042 1046		1078 1082
	103	1043 1047		1079 1083
	104	1044 1048		1080 1084
	105	1045 1041		1081 1077
	106	1046 1042		1082 1078
	107	1047 1043		1083 1079
	108	1048 1044		1084 1080
	7	201		2 ND FL
202		2042 2046	2078 2082	
203		2043 2047	2079 2083	
204		2044 2048	2080 2084	
205		2045 2041	2081 2077	
206		2046 2042	2082 2078	
207		2047 2043	2083 2079	
208		2048 2044	2084 2080	
8		101	1150 N. BUFFALO DR. 1 ST FL	
	102	1018		1110
	103	1019		1111
	104	1020		1112
	105	1021		1113
	106	1022		1114
	107	1023		1115
	108	1024		1116
	8	201		2 ND FL
202		2018	2110	
203		2019	2111	

(formerly BUFFALO CONDOS)

BUILDING NUMBER:	UNIT NUMBER:	ADDRESS:	ORIGINAL ADDRESS NUMBER:	CURRENT ADDRESS NUMBER:
8	204	1150 N. BUFFALO DR. 2 ND FL	2020	2112
	205		2021	2113
	206		2022	2114
	207		2023	2115
	208		2024	2116
9	101	1150 N. BUFFALO DR. 1 ST FL	1121	1010
	102		1122	1011
	103		1123	1012
	104		1124	1009
9	201	2 ND FL	2121	2010
	202		2122	2011
	203		2123	2012
	204		2124	2009
10	101	1150 N. BUFFALO DR. 1 ST FL	1073 1077 1049 1077	1045 1049
	102		1074 1078 1050 1078	1046 1050
	103		1075 1079 1051 1079	1047 1051
	104		1076 1080 1052 1080	1048 1052
	105		1077 1045 1073	1049 1045
	106		1078 1046 1074	1050 1046
	107		1079 1047 1075	1051 1047
	108		1080 1048 1076	1052 1048
10	201	2 ND FL	2073 2049 2077	2045 2049
	202		2074 2050 2078	2046 2050
	203		2075 2051 2079	2047 2051
	204		2076 2052 2080	2048 2052
	205		2077 2045 2073	2049 2045
	206		2078 2074	2050 2046
	207		2079 2075	2051 2047
	208		2080 2076	2052 2048
11	101	1150 N. BUFFALO DR. 1 ST FL	1065	1053
	102		1066	1054
	103		1067	1055
	104		1068	1056
	105		1069	1057
	106		1070	1058
	107		1071	1059
	108		1072	1060
11	201	2 ND FL	2065	2053
	202		2066	2054
	203		2067	2055
	204		2068	2056
	205		2069	2057
	206		2070	2058
	207		2071	2059
	208		2072	2060

(formerly BUFFALO CONDOS)

BUILDING NUMBER:	UNIT NUMBER:	ADDRESS:	ORIGINAL ADDRESS NUMBER:	CURRENT ADDRESS NUMBER:
12	101	1150 N. BUFFALO DR. 1 ST FL	1089	1041
	102		1090	1042
	103		1091	1043
	104		1092	1044
	105		1093	1037
	106		1094	1038
	107		1095	1039
	108		1096	1040
12	201	2 ND FL	2089	2041
	202		2090	2042
	203		2091	2043
	204		2092	2044
	205		2093	2037
	206		2094	2038
	207		2095	2039
	208		2096	2040
13	101	1150 N. BUFFALO DR. 1 ST FL	1081 1085	1033 1029
	102		1082 1026	1034 1030
	103		1083 1067	1035 1031
	104		1084 1088	1036 1032
	105		1085 1081	1029 1033
	106		1086 1082	1030 1034
	107		1087 1083	1031 1035
	108		1088 1064	1032 1036
13	201	2 ND FL	2081 2085	2033 2029
	202		2082 2026	2034 2030
	203		2083 2087	2035 2031
	204		2084 2088	2036 2032
	205		2085 2081	2029 2033
	206		2086 2082	2030 2034
	207		2087 2083	2031 2035
	208		2088 2064	2032 2036
14	101	1150 N. BUFFALO DR. 1 ST FL	1097	1025
	102		1098	1026
	103		1099	1027
	104		1100	1028
	105		1101	1021
	106		1102	1022
	107		1103	1023
	108		1104	1024
14	201	2 ND FL	2097	2025
	202		2098	2026
	203		2099	2027
	204		2100	2028
	205		2101	2021
	206		2102	2022

(formerly BUFFALO CONDOS)

BUILDING NUMBER:	UNIT NUMBER:	ADDRESS:	ORIGINAL ADDRESS NUMBER:	CURRENT ADDRESS NUMBER:
14	207	1150 N. BUFFALO DR. 2 ND FL	2103	2023
	208		2104	2024
15	101	1150 N. BUFFALO DR. 1 ST FL	1105 1109	1013 1017
	102		1106 1110	1014 1018
	103		1107 1111	1015 1019
	104		1108 1112	1016 1020
	105		1109 1105	1017 1013
	106		1110 1106	1018 1014
	107		1111 1107	1019 1015
	108		1112 1108	1020 1016
	15		201	2 ND FL
202		2106 2110	2014 2018	
203		2107 2111	2015 2019	
204		2108 2112	2016 2020	
205		2109 2105	2017 2013	
206		2110 2106	2018 2014	
207		2111 2107	2019 2015	
208		2112 2108	2020 2016	
16	101	1150 N. BUFFALO DR. 1 ST FL	1113 1117	1001 1005
	102		1114 1118	1002 1006
	103		1115 1119	1003 1007
	104		1116 1120	1004 1008
	105		1117 1113	1005 1001
	106		1118 1114	1006 1002
	107		1119 1115	1007 1003
	108		1120 1116	1008 1004
16	201	2 ND FL	2113 2117	2001 2005
	202		2114 2118	2002 2006
	203		2115 2119	2003 2007
	204		2116 2120	2004 2008
	205		2117 2113	2005 2001
	206		2118 2114	2006 2002
	207		2119 2115	2007 2003
	208		2120 2116	2008 2004

GREG KAPOVICH, PLANNER I

CITY of LAS VEGAS PLANNING
and DEVELOPMENT DEPT.
CURRENT PLANNING DIVISION

August 11, 2006

Page 6 of 6

COPPER PALMS

----Recorded as BUFFALO CONDOS in Book 74 Page 99 of Plats July 10, 1996----

Fire Map No. 02318-31

August 10, 2006

A requested Waiver from Section VI (A) of the City of Las Vegas Street Naming and Address Assignment Regulations, as adapted by Title 13.28, to ALLOW AN ALTERNATE ADDRESSING PATTERN TO THE STANDARD COUNTER-CLOCKWISE DIRECTIONAL REQUIREMENT...was APPROVED by CITY COUNCIL on August 2, 2006.

Following, is a list of Buildings, Units, original assigned numbers and the condominium address numbers per WVR-13843.

BUILDING NUMBER:	UNIT NUMBER:	ADDRESS:	ORIGINAL ADDRESS NUMBER:	CURRENT ADDRESS NUMBER:
1	101	1150 N. BUFFALO DR. 1 ST FL	1001	1117
	102		1002	1118
	103		1003	1119
	104		1004	1120
	105		1005	1121
	106		1006	1122
	107		1007	1123
	108		1008	1124
	1		201	1150 N. BUFFALO DR. 2 ND FL
202		2002	2118	
203		2003	2119	
204		2004	2120	
205		2005	2121	
206		2006	2122	
207		2007	2123	
208		2008	2124	
2		101	1150 N. BUFFALO DR. 1 ST FL	
	102	1010		1102
	103	1011		1103
	104	1012		1104
	105	1013		1105
	106	1014		1106
	107	1015		1107
	108	1016		1108
	2	201		1150 N. BUFFALO DR. 2 ND FL
202		2010	2102	
203		2011	2103	
204		2012	2104	
205		2013	2105	
206		2014	2106	
207		2015	2107	
208		2016	2108	
3		101	1150 N. BUFFALO DR. 1 ST FL	
	102	1026		1094
	103	1027		1095
	104	1028		1096
	105	1029		1097

COPPER PALMS -- Page Two
 (formerly BUFFALO CONDOS)

<i>BUILDING NUMBER:</i>	<i>UNIT NUMBER:</i>	<i>ADDRESS:</i>	<i>ORIGINAL ADDRESS NUMBER:</i>	<i>CURRENT ADDRESS NUMBER:</i>
3	106	1150 N. BUFFALO DR.	1030	1098
	107	1 ST FL	1031	1099
	108		1032	1100
3	201	2 ND FL	2025	2093
	202		2026	2094
	203		2027	2095-
	204		2028	2096
	205		2029	2097
	206		2030	2098
	207		2031	2099
	208		2032	2100
4	101	1150 N. BUFFALO DR.	1033	1089
	102	1 ST FL	1034	1090
	103		1035	1091
	104		1036	1092
	105		1037	1085
	106		1038	1086
	107		1039	1087
	108		1040	1088
4	201	2 ND FL	2033	2089
	202		2034	2090
	203		2035	2091
	204		2036	2092
	205		2037	2085
	206		2038	2086
	207		2039	2087
	208		2040	2088
5	101	1150 N. BUFFALO DR.	1057	1073
	102	1 ST FL	1058	1074
	103		1059	1075
	104		1060	1076
	105		1061	1069
	106		1062	1070
	107		1063	1071
	108		1064	1072
5	201	2 ND FL	2057	2073
	202		2058	2074
	203		2059	2075
	204		2060	2076
	205		2061	2069
	206		2062	2070
	207		2063	2071
	208		2064	2072

COPPER PALMS – Page Three
 (formerly BUFFALO CONDOS)

<i>BUILDING NUMBER:</i>	<i>UNIT NUMBER:</i>	<i>ADDRESS:</i>	<i>ORIGINAL ADDRESS NUMBER:</i>	<i>CURRENT ADDRESS NUMBER:</i>
6	101	1150 N. BUFFALO DR. 1 ST FL	1049	1065
	102		1050	1066
	103		1051	1067
	104		1052	1068
	105		1053	1061
	106		1054	1062
	107		1055	1063
	108		1056	1064
	6		201	2 ND FL
202		2050	2066	
203		2051	2067	
204		2052	2068	
205		2053	2061	
206		2054	2062	
207		2055	2063	
208		2056	2064	
7		101	1150 N. BUFFALO DR. 1 ST FL	
	102	1042		1078
	103	1043		1079
	104	1044		1080
	105	1045		1081
	106	1046		1082
	107	1047		1083
	108	1048		1084
	7	201		2 ND FL
202		2042	2078	
203		2043	2079	
204		2044	2080	
205		2045	2081	
206		2046	2082	
207		2047	2083	
208		2048	2084	
8		101	1150 N. BUFFALO DR. 1 ST FL	
	102	1018		1110
	103	1019		1111
	104	1020		1112
	105	1021		1113
	106	1022		1114
	107	1023		1115
	108	1024		1116
	8	201		2 ND FL
202		2018	2110	
203		2019	2111	

COPPER PALMS – Page Four
 (formerly BUFFALO CONDOS)

<i>BUILDING NUMBER:</i>	<i>UNIT NUMBER:</i>	<i>ADDRESS:</i>	<i>ORIGINAL ADDRESS NUMBER:</i>	<i>CURRENT ADDRESS NUMBER:</i>
8	204	1150 N. BUFFALO DR. 2 ND FL	2020	2112
	205		2021	2113
	206		2022	2114
	207		2023	2115
	208		2024	2116
9	101	1150 N. BUFFALO DR. 1 ST FL	1121	1010
	102		1122	1011
	103		1123	1012
	104		1124	1009
9	201	2 ND FL	2121	2010
	202		2122	2011
	203		2123	2012
	204		2124	2009
10	101	1150 N. BUFFALO DR. 1 ST FL	1073	1045
	102		1074	1046
	103		1075	1047
	104		1076	1048
	105		1077	1049
	106		1078	1050
	107		1079	1051
	108		1080	1052
10	201	2 ND FL	2073	2045
	202		2074	2046
	203		2075	2047
	204		2076	2048
	205		2077	2049
	206		2078	2050
	207		2079	2051
	208		2080	2052
11	101	1150 N. BUFFALO DR. 1 ST FL	1065	1053
	102		1066	1054
	103		1067	1055
	104		1068	1056
	105		1069	1057
	106		1070	1058
	107		1071	1059
	108		1072	1060
11	201	2 ND FL	2065	2053
	202		2066	2054
	203		2067	2055
	204		2068	2056
	205		2069	2057
	206		2070	2058
	207		2071	2059
	208		2072	2060

COPPER PALMS – Page Five
 (formerly BUFFALO CONDOS)

<i>BUILDING NUMBER:</i>	<i>UNIT NUMBER:</i>	<i>ADDRESS:</i>	<i>ORIGINAL ADDRESS NUMBER:</i>	<i>CURRENT ADDRESS NUMBER:</i>
12	101	1150 N. BUFFALO DR.	1089	1041
	102		1090	1042
	103		1091	1043
	104		1092	1044
	105		1093	1037
	106		1094	1038
	107		1095	1039
	108		1096	1040
12	201	2 ND FL	2089	2041
	202		2090	2042
	203		2091	2043
	204		2092	2044
	205		2093	2037
	206		2094	2038
	207		2095	2039
	208		2096	2040
13	101	1150 N. BUFFALO DR.	1081	1033
	102		1082	1034
	103		1083	1035
	104		1084	1036
	105		1085	1029
	106		1086	1030
	107		1087	1031
	108		1088	1032
13	201	2 ND FL	2081	2033
	202		2082	2034
	203		2083	2035
	204		2084	2036
	205		2085	2029
	206		2085	2030
	207		2086	2031
	208		2087	2032
14	101	1150 N. BUFFALO DR.	1097	1025
	102		1098	1026
	103		1099	1027
	104		1100	1028
	105		1101	1021
	106		1102	1022
	107		1103	1023
	108		1104	1024
14	201	2 ND FL	2097	2025
	202		2098	2026
	203		2099	2027
	204		2100	2028
	205		2101	2021
	206		2102	2022

COPPER PALMS – Page Six
 (formerly BUFFALO CONDOS)

BUILDING NUMBER:	UNIT NUMBER:	ADDRESS:	ORIGINAL ADDRESS NUMBER:	CURRENT ADDRESS NUMBER:
14	207	1150 N. BUFFALO DR. 2 ND FL	2103	2023
	208		2104	2024
15	101	1150 N. BUFFALO DR. 1 ST FL	1105	1013
	102		1106	1014
	103		1107	1015
	104		1108	1016
	105		1109	1017
	106		1110	1018
	107		1111	1019
	108		1112	1020
15	201	2 ND FL	2105	2013
	202		2106	2014
	203		2107	2015
	204		2108	2016
	205		2109	2017
	206		2110	2018
	207		2111	2019
	208		2112	2020
16	101	1150 N. BUFFALO DR. 1 ST FL	1113	1001
	102		1114	1002
	103		1115	1003
	104		1116	1004
	105		1117	1005
	106		1118	1006
	107		1119	1007
	108		1120	1008
16	201	2 ND FL	2113	2001
	202		2114	2002
	203		2115	2003
	204		2116	2004
	205		2117	2005
	206		2118	2006
	207		2119	2007
	208		2120	2008

GREG KAPOVICH, PLANNER I



CITY of LAS VEGAS PLANNING
 and DEVELOPMENT DEPT.
 CURRENT PLANNING DIVISION

BUFFALO CONDOS

Recorded in Book 74 Page 99 of Plats

~~200 Scale Map Location: L-27-1~~

Fire Dept. District Map # 2318:31

MASTER SITE ADDRESS: 1150 N. BUFFALO DR

Now known as

COPPER PALMS

*8/2/06 City Council
approved request
for waiver for name
alternative addressing*

BLDG	1	UNIT	101	1150 N BUFFALO	1001	1117	N/S	PUBLIC STREET
			102		1002	1118		
			103		1003	1119		
			104		1004	1120		
			105		1005	1121		
			106		1006	1122		
			107		1007	1123		
			108		1008	1124		
			201		2001	2117		
			202		2002	2118		
			203		2003	2119		
			204		2004	2120		
			205		2005	2121		
			206		2006	2122		
			207		2007	2123		
			208		2008	2124		

*Keep
in file.*

BLDG	2	UNIT	101	1150 N BUFFALO	1009	1101	N/S	PUBLIC STREET
			102		1010	1102		
			103		1011	1103		
			104		1012	1104		
			105		1013	1105		
			106		1014	1106		
			107		1015	1107		
			108		1016	1108		
			201		2009	2101		
			202		2010	2102		
			203		2011	2103		
			204		2012	2104		
			205		2013	2105		
			206		2014	2106		
			207		2015	2107		
			208		2016	2108		

*Original
list*

BLDG	3	UNIT	101	1150 N BUFFALO	1025	1093	N/S	PUBLIC STREET
			102		1026	1094		
			103		1027	1095		
			104		1028	1096		
			105		1029	1097		
			106		1030	1098		
			107		1031	1099		
			108		1032	1100		
			201		2025	2093		
			202		2026	2094		
			203		2027	2095		
			204		2028	2096		
			205		2029	2097		
			206		2030	2098		
			207		2031	2099		

BUFFALO CONDOS

BLDG	3	UNIT	208	1150	N	BUFFALO	2032 2100	N/S	PUBLIC STREET
BLDG	4	UNIT	101	1150	N	BUFFALO	1033 1089	N/S	PUBLIC STREET
			102				1034 1090		
			103				1035 1091		
			104				1036 1092		
			105				1037 1043 1085		
			106				1038 1044 1086		
			107				1039 1045 1087		
			108				1040 1088		
			201				2033 2089		
			202				2034 2090		
			203				2035 2091		
			204				2036 2092		
			205				2037 2085		
			206				2038 2086		
			207				2039 2087		
			208				2040 2088		
BLDG	5	UNIT	101	1150	N	BUFFALO	1057 1073	N/S	PUBLIC STREET
			102				1058 1074		
			103				1059 1075		
			104				1060 1076		
			105				1061 1069		
			106				1062 1070		
			107				1063 1071		
			108				1064 1072		
			201				2057 2073		
			202				2058 2074		
			203				2059 2075		
			204				2060 2076		
			205				2061 2069		
			206				2062 2070		
			207				2063 2071		
			208				2064 2072		
BLDG	6	UNIT	101	1150	N	BUFFALO	1049 1063	N/S	PUBLIC STREET
			102				1050 1066		
			103				1051 1067		
			104				1052 1068		
			105				1053 1061		
			106				1054 1062		
			107				1055 1063		
			108				1056 1064		
			201				2049 2065		
			202				2050 2066		
			203				2051 2067		
			204				2052 2068		
			205				2053 2061		
			206				2054 2062		
			207				2055 2063		
			208				2056 2064		
BLDG	7	UNIT	101	1150	N	BUFFALO	1041 1077	N/S	PUBLIC STREET
			102				1042 1078		
			103				1043 1079		

BUFFALO CONDOS

BLDG 7	UNIT	104	1150 N BUFFALO	1044 1080	N/S	PUBLIC STREET
		105		1045 1081		
		106		1046 1082		
		107		1047 1083		
		108		1048 1084		
		201		2041 2077		
		202		2042 2078		
		203		2043 2079		
		204		2044 2080		
		205		2045 2081		
		206		2046 2082		
		207		2047 2083		
		208		2048 2084		
BLDG 8	UNIT	101	1150 N BUFFALO	1017 1109	N/S	PUBLIC STREET
		102		1018 1110		
		103		1019 1111		
		104		1020 1112		
		105		1021 1113		
		106		1022 1114		
		107		1023 1115		
		108		1024 1116		
		201		2017 2109		
		202		2018 2110		
		203		2019 2111		
		204		2020 2112		
		205		2021 2113		
206	2022 2114					
207	2023 2115					
208	2024 2116					
BLDG 9	UNIT	101	1150 N BUFFALO	1121 1010	N/S	PUBLIC STREET
		102		1122 1111 1011		
		103		1123 1012		
		104		1124 1009		
		201		2121 2010		
		202		2122 2011		
		203		2123 2012		
		204		2124 2009		
BLDG 10	UNIT	101	1150 N BUFFALO	1073 1045	N/S	PUBLIC STREET
		102		1074 1046		
		103		1075 1047		
		104		1076 1048		
		105		1077 1049		
		106		1078 1050		
		107		1079 1051		
		108		1080 1052		
		201		2073 2045		
		202		2074 2046		
		203		2075 2047		
		204		2076 2048		
		205		2077 2049		
206	2078 2050					
207	2079 2051					
208	2080 2052					

BUFFALO CONDOS

BLDG	11	UNIT	101	1150	N	BUFFALO	1066 1053	N/S	PUBLIC STREET
			102				1068 1054		
			103				1067 1055		
			104				1068 1056		
			105				1069 1057		
			106				1070 1058		
			107				1071 1059		
			108				1072 1060		
			201				2065 2053		
			202				2066 2054		
			203				2067 2055		
			204				2068 2056		
			205				2069 2057		
			206				2070 2058		
			207				2071 2059		
			208				2072 2060		

BLDG	12	UNIT	101	1150	N	BUFFALO	1089 1041	N/S	PUBLIC STREET
			102				1090 1042		
			103				1091 1043		
			104				1092 1044		
			105				1093 1037		
			108				1094 1038		
			107				1095 1039		
			108				1096 1040		
			201				2089 2041		
			202				2090 2042		
			203				2091 2043		
			204				2092 2044		
			205				2093 2045 2037		
			206				2094 2038		
			207				2095 2039		
			208				2096 2040		

BLDG	13	UNIT	101	1150	N	BUFFALO	1081 1033	N/S	PUBLIC STREET
			102				1082 1034		
			103				1083 1035		
			104				1084 1036		
			105				1085 1029		
			106				1086 1030		
			107				1087 1031		
			108				1088 1032		
			201				2081 2033		
			202				2082 2034		
			203				2083 2035		
			204				2084 2036		
			205				2085 2029		
			206				2086 2030		
			207				2087 2031		
			208				2088 2032		

BLDG	14	UNIT	101	1150	N	BUFFALO	1097 1025	N/S	PUBLIC STREET
			102				1098 1026		
			103				1099 1027		
			104				1100 1028		
			105				1101 1021		

BUFFALO CONDOS

BLDG	14	UNIT	106	1150	N	BUFFALO	1102 1082	N/S	PUBLIC STREET
			107				1103 1023		
			108				1104 1024		
			201				2097 2025		
			202				2098 2026		
			203				2099 2027		
			204				2100 2028		
			205				2101 2021		
			206				2102 2022		
			207				2103 2023		
			208				2104 2024		
BLDG	15	UNIT	101	1150	N	BUFFALO	1105 1013	N/S	PUBLIC STREET
			102				1106 1014		
			103				1107 1015		
			104				1108 1016		
			105				1109 1017		
			106				1110 1018		
			107				1111 1019		
			108				1112 1020		
			201				2105 2013		
			202				2106 2014		
			203				2107 2015		
			204				2108 2016		
			205				2109 2017		
			206				2110 2018		
			207				2111 2019		
			208				2112 2020		
BLDG	16	UNIT	101	1150	N	BUFFALO	1113 1001	N/S	PUBLIC STREET
			102				1114 1002		
			103				1115 1003		
			104				1116 1004		
			105				1117 1005		
			106				1118 1006		
			107				1119 1007		
			108				1120 1008		
			201				2113 2001		
			202				2114 2002		
			203				2115 2003		
			204				2116 2004		
			205				2117 2005		
			206				2118 2006		
			207				2119 2007		
			208				2120 2008		

ORIGINAL DATE: 7/10/1996

CITY OF LAS VEGAS
PLANNING & DEVELOPMENT DEPARTMENT




KYLE C WALTON, SENIOR PLANNER

THE PLAT OF

BUFFALO CONDOS


A COMMON INTEREST (CONDOMINIUM) COMMUNITY

SITUATE IN THE CITY OF LAS VEGAS, CLARK COUNTY, NEVADA BEING A PORTION OF THE NORTHWEST ONE-QUARTER OF SECTION 27, TOWNSHIP 20 SOUTH, RANGE 60 EAST, M.D.M., MORE PARTICULARLY BEING PARCEL 3 AS SHOWN BY MAP IN FILE 81 OF PARCEL MAPS ON PAGE 53.

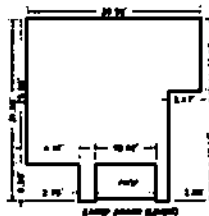


UNIT A1 - PLAN VIEW
7/8 IN. = 1' 0"
SCALE 1/8"

NOTE:
SECOND FLOOR MODEL IS
IDENTICAL TO FIRST FLOOR
EXCEPT THAT THE SECOND
FLOOR HAS A WAIVED CEILING
AS SHOWN AND THE FIRST
FLOOR MODEL HAS A FLAT
CEILING

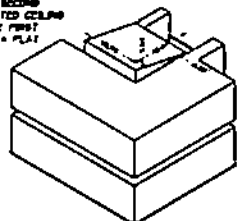


**UNIT A1 - UPPER
LEFT OBLIQUE VIEW**
SCALE 1/8"

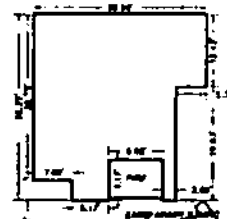


UNIT A2 - PLAN VIEW
7/8 IN. = 1' 0"
SCALE 1/8"


NOTE:
SECOND FLOOR MODEL IS
IDENTICAL TO FIRST FLOOR
EXCEPT THAT THE SECOND
FLOOR HAS A WAIVED CEILING
AS SHOWN AND THE FIRST
FLOOR MODEL HAS A FLAT
CEILING

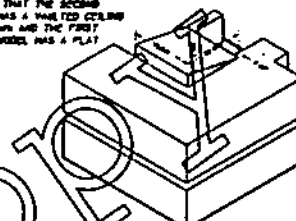


**UNIT A2 - UPPER
LEFT OBLIQUE VIEW**
SCALE 1/8"

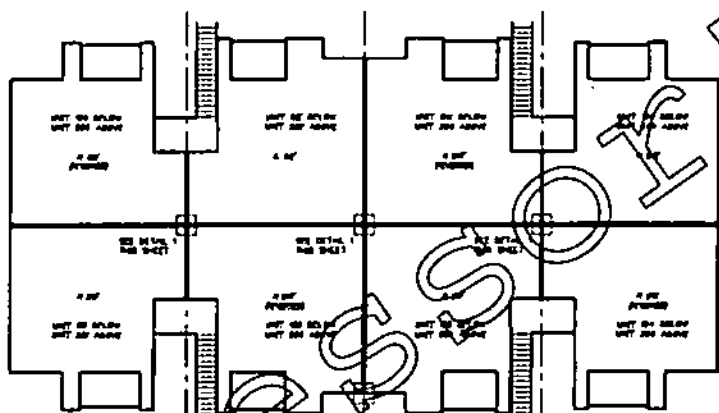

BUILDING TYPE I - PLAN VIEW
SCALE 1/8"

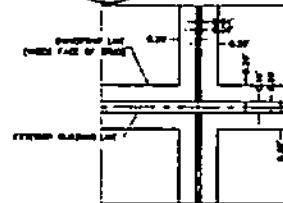

DETAIL 1
SCALE 1/4"

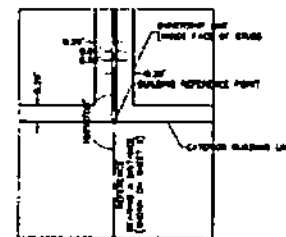

DETAIL 2
SCALE 1/4"

ASSETS

400110


U1140

THE PLAT OF BUFFALO CONDOS


A COMMON INTEREST (CONDOMINIUM) COMMUNITY

SITUATE IN THE CITY OF LAS VEGAS, CLARK COUNTY, NEVADA BEING A PORTION OF THE NORTHWEST ONE-QUARTER OF SECTION 27, TOWNSHIP 20 SOUTH, RANGE 60 EAST, M.D.M., MORE PARTICULARLY BEING PARCEL 3 AS SHOWN BY MAP IN FILE 81 OF PARCEL MAPS ON PAGE 53.

NOTE:
SECOND FLOOR MODEL IS IDENTICAL TO FIRST FLOOR EXCEPT THAT THE SECOND FLOOR HAS A HALLTIED CEILING AS SHOWN AND THE FIRST FLOOR MODEL HAS A PLAT CEILING.

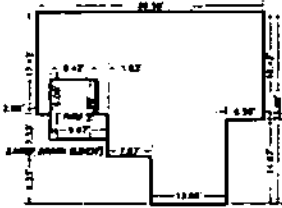


UNIT B1 - PLAN VIEW
100 IN. PL.
SCALE: 1/4" = 1'-0"

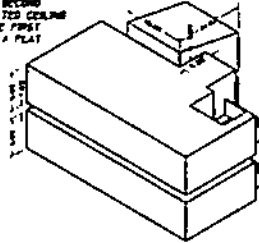


UNIT B1 - UPPER LEFT OBLIQUE VIEW
SCALE: 1/4" = 1'-0"


NOTE:
SECOND FLOOR MODEL IS IDENTICAL TO FIRST FLOOR EXCEPT THAT THE SECOND FLOOR HAS A HALLTIED CEILING AS SHOWN AND THE FIRST FLOOR MODEL HAS A PLAT CEILING.

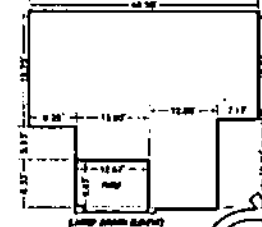


UNIT B2 - PLAN VIEW
100 IN. PL.
SCALE: 1/4" = 1'-0"

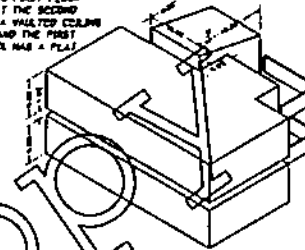


UNIT B2 - UPPER LEFT OBLIQUE VIEW
SCALE: 1/4" = 1'-0"

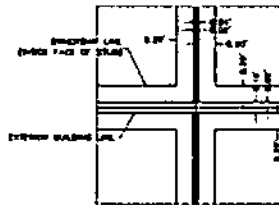

DETAIL 1
SCALE: 1/4" = 1'-0"

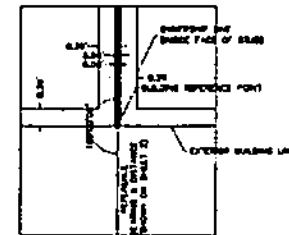

DETAIL 2
SCALE: 1/4" = 1'-0"

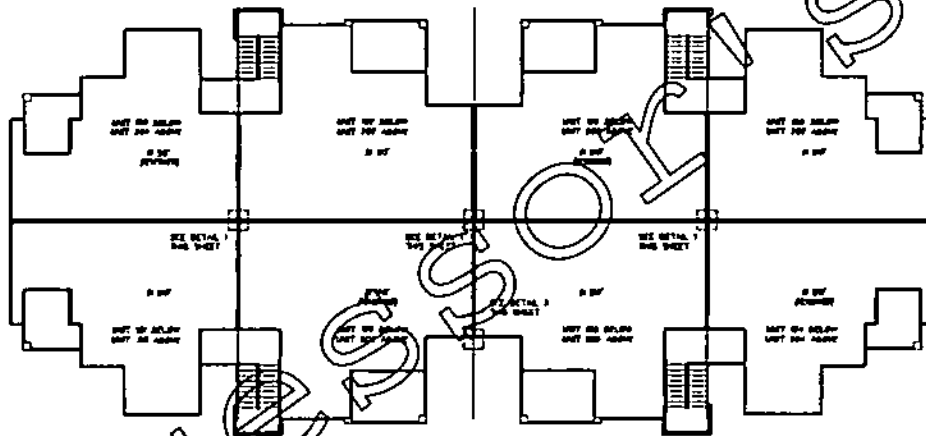

BUILDING TYPE II - PLAN VIEW
SCALE: 1/4" = 1'-0"

SHEET 4 OF 7 SHEETS

ASSS


Book 74 Page 99

THE PLAT OF **BUFFALO CONDOS**


A COMMON INTEREST (CONDOMINIUM) COMMUNITY

SITUATE IN THE CITY OF LAS VEGAS, CLARK COUNTY, NEVADA BEING A PORTION OF THE NORTHWEST ONE-QUARTER OF SECTION 27, TOWNSHIP 20 SOUTH, RANGE 60 EAST, M.D.M., MORE PARTICULARLY BEING PARCEL 3 AS SHOWN BY MAP IN FILE 81 OF PARCEL MAPS ON PAGE 53.


NOTE:
ADDITION FLOOR MODEL IS IDENTICAL TO FIRST FLOOR EXCEPT THAT THE SECOND FLOOR HAS A VAULTED CEILING AS SHOWN AND THE FIRST FLOOR MODEL HAS A FLAT CEILING

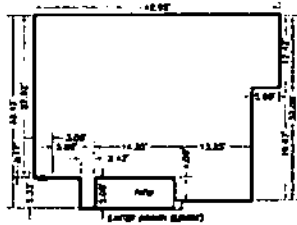


UNIT B3 - PLAN VIEW
SEE BY PLS
SCALE: 1/4" = 1'-0"

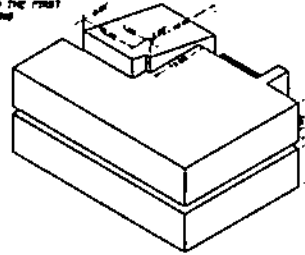


UNIT B3 - UPPER LEFT OBlique VIEW
SCALE: 1/4" = 1'-0"

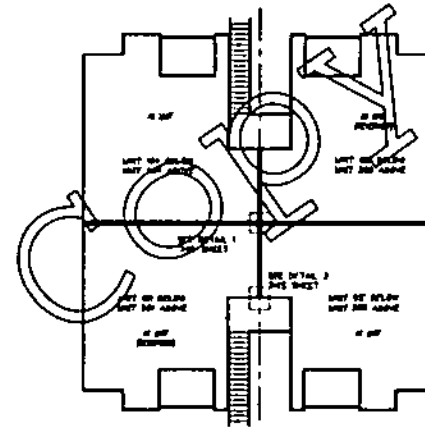


BUILDING TYPE IV - PLAN VIEW
SCALE: 1/4" = 1'-0"

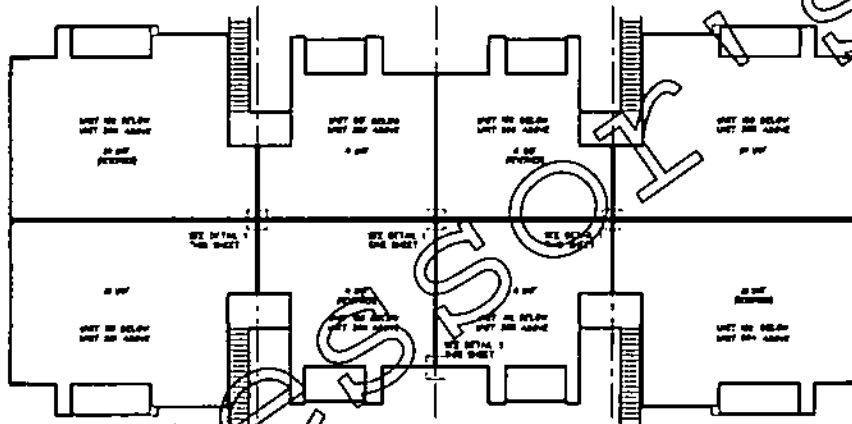

BUILDING TYPE III - PLAN VIEW
SCALE: 1/4" = 1'-0"

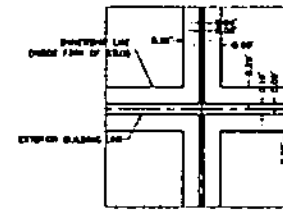

DETAIL 1
SCALE: 1/4" = 1'-0"

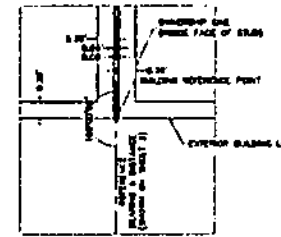

DETAIL 2
SCALE: 1/4" = 1'-0"

ASSESSORS

BUFFALO DRIVE

219

101	108
201	208
102	107
202	207
103	106
203	206
104	105
204	205

101	108
201	208
102	107
202	207
103	106
203	206
104	105
204	205

628
629
630
631

628
629
630
631

628
629
630
631

628
629
630
631

628
629
630
631

108	107
208	207
101	106
201	206
102	105
202	205
103	104
203	204

101	108
201	208
102	107
202	207
103	106
203	206
104	105
204	205

108	107
208	207
101	106
201	206
102	105
202	205
103	104
203	204

628
629
630
631

101	104
201	204
102	103
202	203

108	107
208	207
101	106
201	206
102	105
202	205
103	104
203	204

COMMON AREA

101	108
201	208
102	107
202	207
103	106
203	206
104	105
204	205

628
629
630
631

219

101	108
201	208
102	107
202	207
103	106
203	206
104	105
204	205

101	109
201	209
102	107
202	208
103	106
203	206
104	105
204	205

108	107
208	207
101	106
201	206
102	105
202	205
103	104
203	204

101	108
201	208
102	107
202	207
103	106
203	206
104	105
204	205

108	107
208	207
101	106
201	206
102	105
202	205
103	104
203	204

628
629
630
631

COMMON AREA

628
629
630
631

628
629
630
631

628
629
630
631

628
629
630
631

COMMON AREA

100	107
200	207
101	106
201	206
102	105
202	205
103	104
203	204

101	108
201	208
102	107
202	207
103	106
203	206
104	105
204	205

628
629
630
631

628
629
630
631

400110

U1140

THE PLAT OF **BUFFALO CONDOS**

A COMMON INTEREST (CONDOMINIUM) COMMUNITY

SITUATE IN THE CITY OF LAS VEGAS, CLARK COUNTY, NEVADA BEING A PORTION OF THE NORTHWEST ONE-QUARTER OF SECTION 27, TOWNSHIP 20 SOUTH, RANGE 60 EAST, M.D.M., MORE PARTICULARLY BEING PARCEL 3 AS SHOWN BY MAP IN FILE 81 OF PARCEL MAPS ON PAGE 53.

TITLE COMPANY CERTIFICATE

THIS COPY OF CERTIFICATE SHOULD BE KEPT IN THE OFFICE OF THE TITLE COMPANY AND NOT DESTROYED UNTIL THE PROPERTY IS FULLY PAID FOR AND THE TITLE COMPANY HAS BEEN RELEASED FROM ALL OBLIGATIONS AND LIABILITIES. THIS COPY IS NOT VALID UNLESS IT IS ACCOMPANIED BY THE ORIGINAL COPY OF THE DEED AND THE ORIGINAL COPY OF THE DEED IS FILED IN THE PUBLIC RECORDS OF THE COUNTY OF CLARK, NEVADA.

[Signature] June 9, 1998

BENEFICIARY STATEMENT

THIS STATEMENT IS A STATEMENT OF THE BENEFICIARY OF THE DEED AND IS NOT VALID UNLESS IT IS ACCOMPANIED BY THE ORIGINAL COPY OF THE DEED AND THE ORIGINAL COPY OF THE DEED IS FILED IN THE PUBLIC RECORDS OF THE COUNTY OF CLARK, NEVADA.

[Signature]

BY SIGNING THIS STATEMENT, THE BENEFICIARY HEREBY APPROVES THE SIGNATURE OF THE TITLE COMPANY'S ATTORNEY.

ACKNOWLEDGEMENT

THIS ACKNOWLEDGEMENT IS A STATEMENT OF THE PARTIES TO THE DEED AND IS NOT VALID UNLESS IT IS ACCOMPANIED BY THE ORIGINAL COPY OF THE DEED AND THE ORIGINAL COPY OF THE DEED IS FILED IN THE PUBLIC RECORDS OF THE COUNTY OF CLARK, NEVADA.

Witness my hand and seal of office this 9th day of June, 1998.

[Signature] Attorney David Jones

[Signature]



COPY

ASSESSOR