

BRAVA CONDOMINIUMS UNIT 2

(REVISED)

OCTOBER 5, 1993

FIRE MAP #2417::66,67; 76,77; 86,87

200 MAP:L-33-6,8

THE REVERSIONARY FINAL MAP, RECORDED JULY 9, 1993, REVERTED PORTIONS OF THE ORIGINAL MAP BACK TO ACREAGE. THE ELIMINATED BUILDINGS AND ADDRESSES WILL BE NOTED AT THE BOTTOM OF EACH PAGE....

THIS AMENDED LIST SUPERCEDES ADDRESS LIST DATED DECEMBER 2, 1992

ALL DRIVE LANES WITHIN

THIS SUBDIVISION ARE

<...LEGAL DESCRIPTION...>

<.....POSTAL ADDRESS.....> PRIVATE DRIVES

BUILDING 16	UNIT	1611	705	YACHT HARBOR DRIVE	N/S
		1612	701		
BUILDING 17	UNIT	1711	713	YACHT HARBOR DRIVE	
		1712	709		
BUILDING 18	UNIT	1811	721	YACHT HARBOR DRIVE	
		1812	717		
BUILDING 19	UNIT	1911	729	YACHT HARBOR DRIVE	
		1912	725		
BUILDING 20	UNIT	2011	737	YACHT HARBOR DRIVE	
		2012	733		
BUILDING 21	UNIT	2111	745	YACHT HARBOR DRIVE	
		2112	741		
BUILDING 22	UNIT	2211	753	YACHT HARBOR DRIVE	
		2212	749		
BUILDING 23	UNIT	2311	761	YACHT HARBOR DRIVE	
		2312	757		
BUILDING 24	UNIT	2411	805	YACHT HARBOR DRIVE	
		2412	801		
BUILDING 25	UNIT	2511	813	YACHT HARBOR DRIVE	
		2512	809		
BUILDING 26	UNIT	2611	821	YACHT HARBOR DRIVE	
		2612	817		
BUILDING 27	UNIT	2711	829	YACHT HARBOR DRIVE	
		2712	825		
BUILDING 28	UNIT	2811	837	YACHT HARBOR DRIVE	
		2912	833		
BUILDING 29	UNIT	2911	841	YACHT HARBOR DRIVE	
		2912	845		
BUILDING 30	UNIT	3011	7941	SETTLERS RIDGE LANE	E/W
		3012	7945		
BUILDING 31	UNIT	3111	7933	SETTLERS RIDGE LANE	
		3112	7937		
BUILDING 32	UNIT	3211	7925	SETTLERS RIDGE LANE	
		3212	7929		
BUILDING 33	UNIT	3311	7917	SETTLERS RIDGE LANE	
		3312	7921		
ELIMINATED:					
BUILDINGS 34 - 42		7913 THROUGH 7805	SETTLERS RIDGE LANE		E/W
BUILDINGS 43 - 71		836 THROUGH 504	HARVEST RUN DRIVE		N/S

BRAVA CONDOMINIUMS UNIT 2

(REVISED)

OCTOBER 5, 1993

FIRE MAP #2417::66,67; 76,77; 86,87
200 MAP:L-33-6,8

=====

{{There are no Buildings 72 to 84
in this Unit}}

ALL DRIVE LANES WITHIN
THIS SUBDIVISION ARE

<...LEGAL DESCRIPTION...>

<.....POSTAL ADDRESS.....> PRIVATE DRIVES

BUILDING 85	UNIT	8511	7900	RYANDALE CIRCLE	NO. 101	E/W
		8512			102	
		8513			103	
		8514			104	
		8521			NO. 201	
		8522			202	
		8523			203	
		8524			204	

BUILDING 86	UNIT	8611	7901	RYANDALE CIRCLE	NO. 101	E/W
		8612			102	
		8613			103	
		8614			104	
		8621			NO. 201	
		8622			202	
		8623			203	
		8624			204	

BUILDING 87	UNIT	8711	7905	RYANDALE CIRCLE	NO. 101	E/W
		8712			102	
		8713			103	
		8714			104	
		8721			NO. 201	
		8722			202	
		8723			203	
		8724			204	

BUILDING 88	UNIT	8811	716	YACHT HARBOR DRIVE	NO. 101	N/S
		8812			102	
		8813			103	
		8814			104	
		8821			NO. 201	
		8822			202	
		8823			203	
		8824			204	

BUILDING 89	UNIT	8911	7904	FOSSIL CREEK LANE	NO. 101	E/W
		8912			102	
		8913			103	
		8914			104	
		8921			NO. 201	
		8922			202	
		8923			203	
		8924			204	

BUILDING 90	UNIT	9011	7900	FOSSIL CREEK LANE	NO. 101	E/W
		9012			102	
		9013			103	
		9014			104	
		9021			NO. 201	
		9022			202	
		9023			203	
		9024			204	

BUILDING 91	UNIT	9111	740	HUNTERS CREEK LANE	NO. 101	N/S
		9112			102	
		9113			103	
		9114			104	

NO BUILDINGS ARE ELIMINATED FROM THE AREA REFLECTED ON THIS PAGE

BRAVA CONDOMINIUMS UNIT 2

(REVISED)

OCTOBER 5, 1993

FIRE MAP #2417::66,67; 76,77; 86,87

200 MAP:L-33-6,8

=====

ALL DRIVE LANES WITHIN
THIS SUBDIVISION ARE

<...LEGAL DESCRIPTION...>

<.....POSTAL ADDRESS.....> PRIVATE DRIVES

BUILDING 91	UNIT	9121	740	HUNTERS CREEK LANE	NO. 201	N/S
		9122			202	
		9123			203	
		9124			204	
BUILDING 92	UNIT	9211	7909	FOSSIL CREEK LANE	NO. 101	E/W
		9212			102	
		9213			103	
		9214			104	
		9221			NO. 201	
		9222			202	
		9223			203	
		9224			204	
BUILDING 93	UNIT	9311	7908	LAGO VISTA LANE	NO. 101	E/W
		9312			102	
		9313			103	
		9314			104	
		9321			NO. 201	
		9322			202	
		9323			203	
		9324			204	
BUILDING 94	UNIT	9411	752	HUNTERS CREEK LANE	NO. 101	N/S
		9412			102	
		9421			NO. 201	
		9422			202	
BUILDING 95	UNIT	9511	760	HUNTERS CREEK LANE	NO. 101	N/S
		9512			102	
		9513			103	
		9514			104	
		9521			NO. 201	
		9522			202	
		9523			203	
		9524			204	
BUILDING 96	UNIT	9611	7905	LAGO VISTA LANE	NO. 101	E/W
		9612			102	
		9613			103	
		9614			104	
		9621			NO. 201	
		9622			202	
		9623			203	
		9624			204	
BUILDING 97	UNIT	9711	816	YACHT HARBOR DRIVE	NO. 101	N/S
		9712			102	
		9713			103	
		9714			104	
		9721			NO. 201	
		9722			202	
		9723			203	
		9724			204	
BUILDING 98	UNIT	9811	7904	GREYCREST COURT	NO. 101	E/W
		9812			102	
		9813			103	
		9814			104	

NO BUILDINGS ARE ELIMINATED FROM THE AREA REFLECTED ON THIS PAGE

BRAVA CONDOMINIUMS UNIT 2

(REVISED)

OCTOBER 5, 1993

FIRE MAP #2417::66,67; 76,77; 86,87
200 MAP:L-33-6,8ALL DRIVE LANES WITHIN
THIS SUBDIVISION ARE

<...LEGAL DESCRIPTION...>

<.....POSTAL ADDRESS.....> PRIVATE DRIVES

BUILDING 98	UNIT	9821	7904	GREYCREST COURT	NO. 201	E/W
		9822			202	
		9823			203	
		9824			204	

BUILDING 101	UNIT	10111	7905	GREYCREST COURT	NO. 101	E/W
		10112			102	
		10113			103	
		10114			104	
		10121			NO. 201	
		10122			202	
		10123			203	
		10124			204	

BUILDING 102	UNIT	10211	840	YACHT HARBOR DRIVE	NO. 101	N/S
		10212			102	
		10213			103	
		10214			104	
		10221			NO. 201	
		10222			202	
		10223			203	
		10224			204	

BUILDING 103	UNIT	10311	7920	SETTLERS RIDGE LANE	NO. 101	E/W
		10312			102	
		10313			103	
		10314			104	
		10321			NO. 201	
		10322			202	
		10323			203	
		10324			204	

ELIMINATED:

BUILDINGS 99-100	7900 TO 7901	GREYCREST COURT	E/W
BUILDINGS 104-107	7820 TO 7908	SETTLERS RIDGE LANE	E/W
BUILDING 108	825	HARVEST RUN DRIVE	N/S
BUILDINGS 109-112	7808 TO 7817	BRYSON COURT	E/W
BUILDING 113	757	HARVEST RUN DRIVE	N/S
BUILDING 114	7809	RAVENHOLLOW LANE	E/W
BUILDINGS 115-117	729 TO 749	WHEAT RIDGE LANE	N/S
BUILDING 118	7800	RAVENHOLLOW LANE	E/W
BUILDING 119	7801	OAKPOINTE LANE	E/W
BUILDINGS 120,121	709 AND 717	WHEAT RIDGE LANE	N/S
BUILDING 122	7808	OAKPOINTE LANE	E/W
BUILDING 123	701	HARVEST RUN DRIVE	N/S
BUILDINGS 124-127	7808 TO 7817	DEVONHALL CIRCLE	E/W
BUILDING 128	641	HARVEST RUN DRIVE	N/S
BUILDINGS 129-132	7800 TO 7817	KINGS COVE CIRCLE	E/W
BUILDINGS 133-135	7801 TO 7816	FOXWOOD PLACE	E/W
BUILDINGS 136-138	501 TO 549	HARVEST RUN DRIVE	N/S

BRAVA CONDOMINIUMS UNIT 2

(REVISED)

OCTOBER 5, 1993

FIRE MAP #2417::66,67; 76,77; 86,87
200 MAP:L-33-6,8

=====

ALL DRIVE LANES WITHIN THIS SUBDIVISION ARE PRIVATE DRIVES

COMMON AREA LOTS:

LOT	J	703	YACHT HARBOR DRIVE
	K	723	
	L	747	
	M	763	
	N	823	
	O	839	
LOT	P	7947	SETTLERS RIDGE LANE
	Q	7923	

LOT	Q-1	838	YACHT HARBOR DRIVE
	R-1	818	
LOT	S-1	758	HUNTERS CREEK LANE
	T-1	742	
LOT	U-1	7902	FOSSIL CREEK LANE
LOT	V-1	722	YACHT HARBOR DRIVE
	W-1	746	
LOT	BB	-	PRIVATE STREETS -

GARAGES:

GARAGE G-1	7908	FOSSIL CREEK LANE
GARAGE G-2	738	HUNTERS CREEK LANE
G-3	741	
G-4	751	
GARAGE G-5	7903	LAGO VISTA LANE
G-6	7907	
GARAGE G-7	7908	GREYCREST COURT

STREETS WITH NO ADDRESSES: PARTRIDGE AVENUE E/W PRIVATE DRIVE

CITY OF LAS VEGAS
DEPARTMENT OF COMMUNITY
PLANNING & DEVELOPMENTJOHN B. HERBERT
PLANNING ASSISTANT


JBH/dr

MASTER SUBDIVISION ADDRESS: 7805 ALTA DRIVE**ELIMINATED:**


COMMON AREA LOTS "R" THROUGH "Z" ; LOTS "A-1" THROUGH "P-1" AND LOT "X-1"

REVERSIONARY MAP OF BRAVA CONDOMINIUMS

UNIT 2

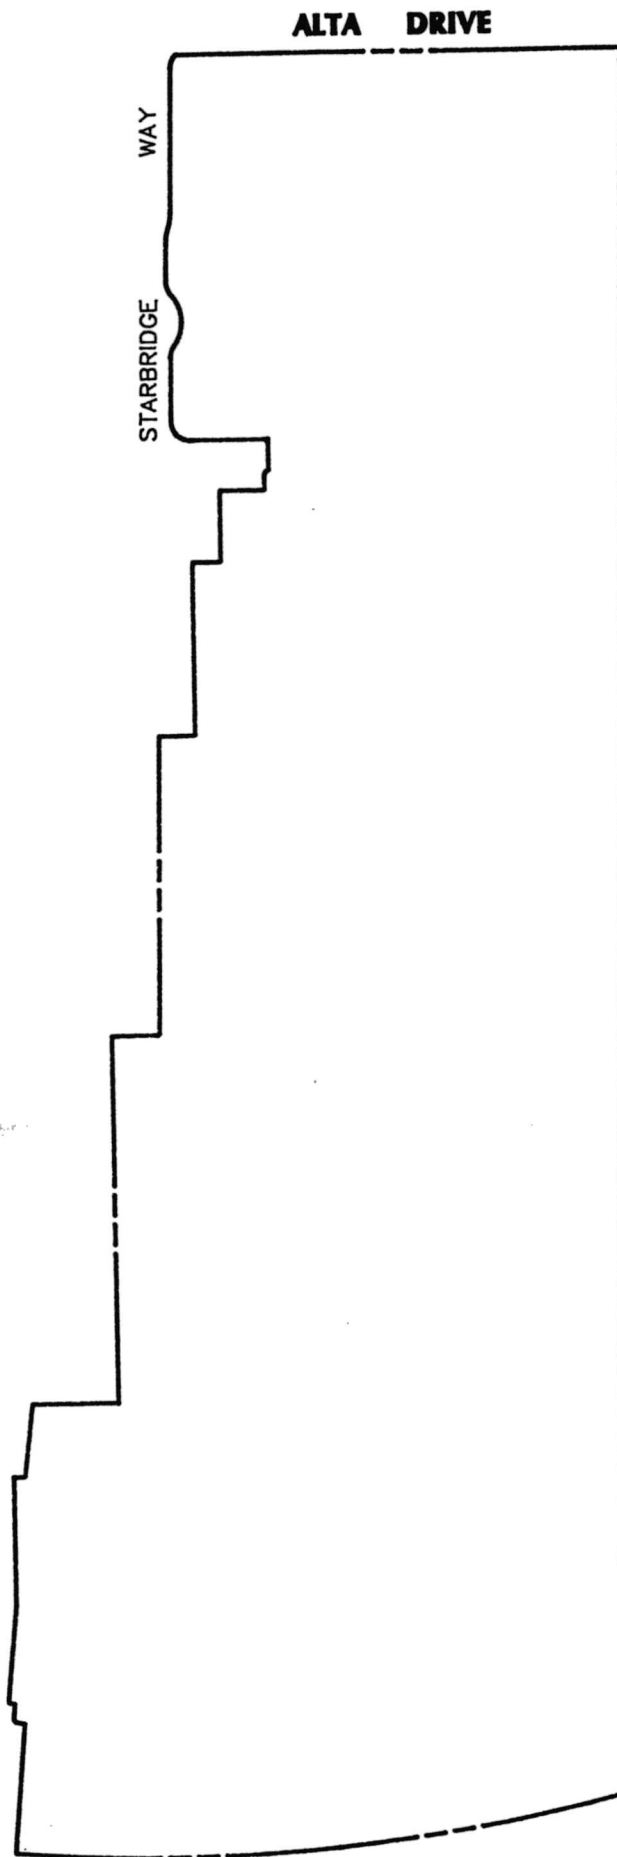

SCALE: 1" = 200'

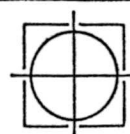


ESI ENGINEERS AND
SURVEYORS INC.
PLANNERS • CONSULTING ENGINEERS • SURVEYORS

7018 W. CHARLESTON BLVD. • LAS VEGAS, NEVADA 89117 • 17021363-6415

BRAVA CONDOMINIUMS UNIT 2

THIS MAP SHOWS THE REVISED AND THE PORTION REVERTED TO ACREAGE

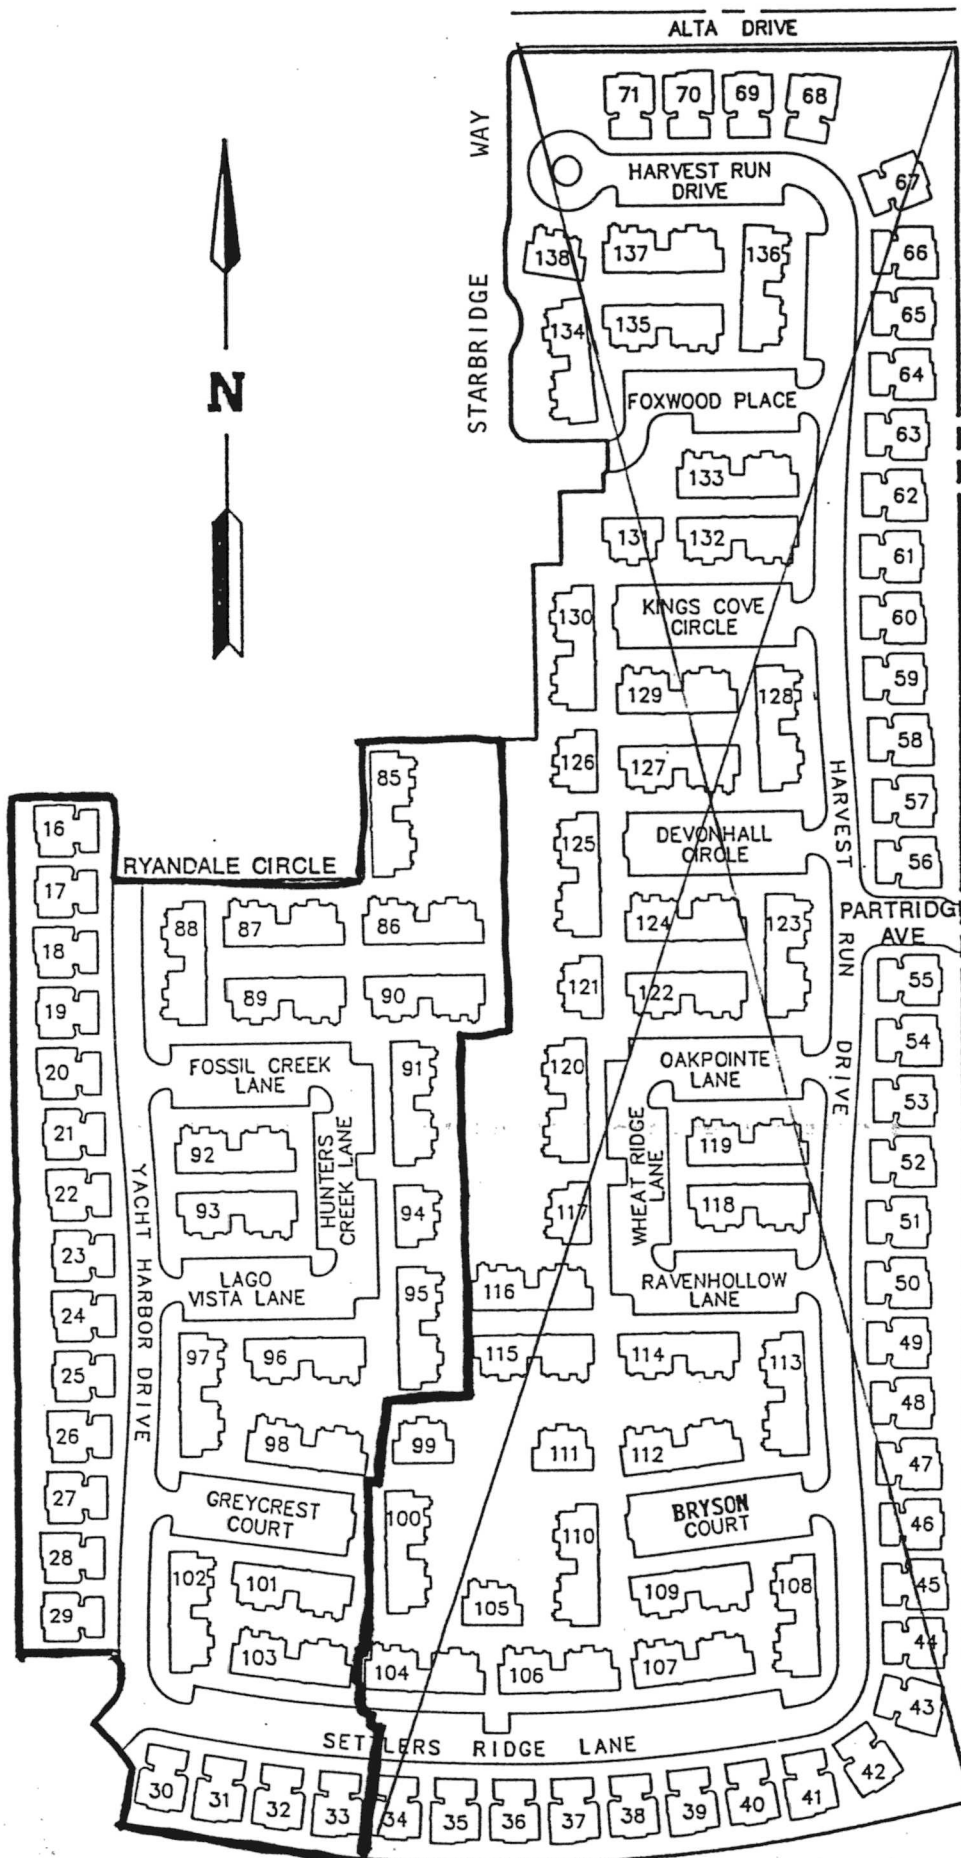

THIS "X" d
PORTION
IS REVERTED
TO ACREAGE

SCALE: 1" = 200'



ESI ENGINEERS & SURVEYORS, INC.
7018 W. CHARLESTON BLVD.
LAS VEGAS, NEVADA 89117
(702) 363-8413

BRAVA CONDOMINIUMS UNIT 2

(REVISED)

OCTOBER 5, 1993

FIRE MAP #2417::66,67; 76,77; 86,87
200 MAP:L-33-6,8

THE REVERSIONARY FINAL MAP, RECORDED JULY 9, 1993, REVERTED PORTIONS OF THE ORIGINAL MAP BACK TO ACREAGE. THE ELIMINATED BUILDINGS AND ADDRESSES WILL BE NOTED AT THE BOTTOM OF EACH PAGE....

THIS AMENDED LIST SUPERCEDES ADDRESS LIST DATED DECEMBER 2, 1992

ALL DRIVE LANES WITHIN

THIS SUBDIVISION ARE

<...LEGAL DESCRIPTION...>

<.....POSTAL ADDRESS.....> PRIVATE DRIVES

BUILDING 16	UNIT	1611	705	YACHT HARBOR DRIVE	N/S
		1612	701		
BUILDING 17	UNIT	1711	713	YACHT HARBOR DRIVE	
		1712	709		
BUILDING 18	UNIT	1811	721	YACHT HARBOR DRIVE	
		1812	717		
BUILDING 19	UNIT	1911	729	YACHT HARBOR DRIVE	
		1912	725		
BUILDING 20	UNIT	2011	737	YACHT HARBOR DRIVE	
		2012	733		
BUILDING 21	UNIT	2111	745	YACHT HARBOR DRIVE	
		2112	741		
BUILDING 22	UNIT	2211	753	YACHT HARBOR DRIVE	
		2212	749		
BUILDING 23	UNIT	2311	761	YACHT HARBOR DRIVE	
		2312	757		
BUILDING 24	UNIT	2411	805	YACHT HARBOR DRIVE	
		2412	801		
BUILDING 25	UNIT	2511	813	YACHT HARBOR DRIVE	
		2512	809		
BUILDING 26	UNIT	2611	821	YACHT HARBOR DRIVE	
		2612	817		
BUILDING 27	UNIT	2711	829	YACHT HARBOR DRIVE	
		2712	825		
BUILDING 28	UNIT	2811	837	YACHT HARBOR DRIVE	
		2912	833		
BUILDING 29	UNIT	2911	841	YACHT HARBOR DRIVE	
		2912	845		
BUILDING 30	UNIT	3011	7941	SETTLERS RIDGE LANE	E/W
		3012	7945		
BUILDING 31	UNIT	3111	7933	SETTLERS RIDGE LANE	
		3112	7937		
BUILDING 32	UNIT	3211	7925	SETTLERS RIDGE LANE	
		3212	7929		
BUILDING 33	UNIT	3311	7917	SETTLERS RIDGE LANE	
		3312	7921		

ELIMINATED:

BUILDINGS 34 - 42 7913 THROUGH 7805 SETTLERS RIDGE LANE E/W
BUILDINGS 43 - 71 836 THROUGH 504 HARVEST RUN DRIVE N/S

BRAVA CONDOMINIUMS UNIT 2

(REVISED)

OCTOBER 5, 1993

FIRE MAP #2417::66,67; 76,77; 86,87
200 MAP:L-33-6,8{There are no Buildings 72 to 84
in this Unit}}ALL DRIVE LANES WITHIN
THIS SUBDIVISION ARE

<...LEGAL DESCRIPTION...>

<.....POSTAL ADDRESS.....> PRIVATE DRIVES

BUILDING 85	UNIT	8511	7900	RYANDALE CIRCLE	NO. 101	E/W
		8512			102	
		8513			103	
		8514			104	
		8521			NO. 201	
		8522			202	
		8523			203	
		8524			204	

BUILDING 86	UNIT	8611	7901	RYANDALE CIRCLE	NO. 101	E/W
		8612			102	
		8613			103	
		8614			104	
		8621			NO. 201	
		8622			202	
		8623			203	
		8624			204	

BUILDING 87	UNIT	8711	7905	RYANDALE CIRCLE	NO. 101	E/W
		8712			102	
		8713			103	
		8714			104	
		8721			NO. 201	
		8722			202	
		8723			203	
		8724			204	

BUILDING 88	UNIT	8811	716	YACHT HARBOR DRIVE	NO. 101	N/S
		8812			102	
		8813			103	
		8814			104	
		8821			NO. 201	
		8822			202	
		8823			203	
		8824			204	

BUILDING 89	UNIT	8911	7904	FOSSIL CREEK LANE	NO. 101	E/W
		8912			102	
		8913			103	
		8914			104	
		8921			NO. 201	
		8922			202	
		8923			203	
		8924			204	

BUILDING 90	UNIT	9011	7900	FOSSIL CREEK LANE	NO. 101	E/W
		9012			102	
		9013			103	
		9014			104	
		9021			NO. 201	
		9022			202	
		9023			203	
		9024			204	

BUILDING 91	UNIT	9111	740	HUNTERS CREEK LANE	NO. 101	N/S
		9112			102	
		9113			103	
		9114			104	

NO BUILDINGS ARE ELIMINATED FROM THE AREA REFLECTED ON THIS PAGE

BRAVA CONDOMINIUMS UNIT 2

(REVISED)

OCTOBER 5, 1993

FIRE MAP #2417::66,67; 76,77; 86,87
200 MAP:L-33-6,8ALL DRIVE LANES WITHIN
THIS SUBDIVISION ARE

<...LEGAL DESCRIPTION...>

<.....POSTAL ADDRESS.....> PRIVATE DRIVES

BUILDING 91	UNIT	9121	740	HUNTERS CREEK LANE	NO. 201	N/S
		9122			202	
		9123			203	
		9124			204	
BUILDING 92	UNIT	9211	7909	FOSSIL CREEK LANE	NO. 101	E/W
		9212			102	
		9213			103	
		9214			104	
		9221			NO. 201	
		9222			202	
		9223			203	
		9224			204	
BUILDING 93	UNIT	9311	7908	LAGO VISTA LANE	NO. 101	E/W
		9312			102	
		9313			103	
		9314			104	
		9321			NO. 201	
		9322			202	
		9323			203	
		9324			204	
BUILDING 94	UNIT	9411	752	HUNTERS CREEK LANE	NO. 101	N/S
		9412			102	
		9421			NO. 201	
		9422			202	
BUILDING 95	UNIT	9511	760	HUNTERS CREEK LANE	NO. 101	N/S
		9512			102	
		9513			103	
		9514			104	
		9521			NO. 201	
		9522			202	
		9523			203	
		9524			204	
BUILDING 96	UNIT	9611	7905	LAGO VISTA LANE	NO. 101	E/W
		9612			102	
		9613			103	
		9614			104	
		9621			NO. 201	
		9622			202	
		9623			203	
		9624			204	
BUILDING 97	UNIT	9711	816	YACHT HARBOR DRIVE	NO. 101	N/S
		9712			102	
		9713			103	
		9714			104	
		9721			NO. 201	
		9722			202	
		9723			203	
		9724			204	
BUILDING 98	UNIT	9811	7904	GREYCREST COURT	NO. 101	E/W
		9812			102	
		9813			103	
		9814			104	

NO BUILDINGS ARE ELIMINATED FROM THE AREA REFLECTED ON THIS PAGE

BRAVA CONDOMINIUMS UNIT 2

(REVISED)

OCTOBER 5, 1993

FIRE MAP #2417::66,67; 76,77; 86,87
200 MAP:L-33-6,8ALL DRIVE LANES WITHIN
THIS SUBDIVISION ARE

<...LEGAL DESCRIPTION...>

<.....POSTAL ADDRESS.....> PRIVATE DRIVES

BUILDING 98	UNIT	9821	7904	GREYCREST COURT	NO. 201	E/W
		9822			202	
		9823			203	
		9824			204	

BUILDING 101	UNIT	10111	7905	GREYCREST COURT	NO. 101	E/W
		10112			102	
		10113			103	
		10114			104	
		10121			NO. 201	
		10122			202	
		10123			203	
		10124			204	

BUILDING 102	UNIT	10211	840	YACHT HARBOR DRIVE	NO. 101	N/S
		10212			102	
		10213			103	
		10214			104	
		10221			NO. 201	
		10222			202	
		10223			203	
		10224			204	

BUILDING 103	UNIT	10311	7920	SETTLERS RIDGE LANE	NO. 101	E/W
		10312			102	
		10313			103	
		10314			104	
		10321			NO. 201	
		10322			202	
		10323			203	
		10324			204	

ELIMINATED:

BUILDINGS 99-100	7900 TO 7901	GREYCREST COURT	E/W
BUILDINGS 104-107	7820 TO 7908	SETTLERS RIDGE LANE	E/W
BUILDING 108	825	HARVEST RUN DRIVE	N/S
BUILDINGS 109-112	7808 TO 7817	BRYSON COURT	E/W
BUILDING 113	757	HARVEST RUN DRIVE	N/S
BUILDING 114	7809	RAVENHOLLOW LANE	E/W
BUILDINGS 115-117	729 TO 749	WHEAT RIDGE LANE	N/S
BUILDING 118	7800	RAVENHOLLOW LANE	E/W
BUILDING 119	7801	OAKPOINTE LANE	E/W
BUILDINGS 120,121	709 AND 717	WHEAT RIDGE LANE	N/S
BUILDING 122	7808	OAKPOINTE LANE	E/W
BUILDING 123	701	HARVEST RUN DRIVE	N/S
BUILDINGS 124-127	7808 TO 7817	DEVONHALL CIRCLE	E/W
BUILDING 128	641	HARVEST RUN DRIVE	N/S
BUILDINGS 129-132	7800 TO 7817	KINGS COVE CIRCLE	E/W
BUILDINGS 133-135	7801 TO 7816	FOXWOOD PLACE	E/W
BUILDINGS 136-138	501 TO 549	HARVEST RUN DRIVE	N/S

BRAVA CONDOMINIUMS UNIT 2

(REVISED)

OCTOBER 5, 1993

FIRE MAP #2417::66,67; 76,77; 86,87
200 MAP:L-33-6,8

=====

ALL DRIVE LANES WITHIN THIS SUBDIVISION ARE PRIVATE DRIVES

COMMON AREA LOTS:

LOT	J	703	YACHT HARBOR DRIVE
	K	723	
	L	747	
	M	763	
	N	823	
	O	839	
LOT	P	7947	SETTLERS RIDGE LANE
	Q	7923	

LOT	Q-1	838	YACHT HARBOR DRIVE
	R-1	818	
LOT	S-1	758	HUNTERS CREEK LANE
	T-1	742	
LOT	U-1	7902	FOSSIL CREEK LANE
LOT	V-1	722	YACHT HARBOR DRIVE
	W-1	746	
LOT	BB	-	PRIVATE STREETS -

GARAGES:

GARAGE G-1	7908	FOSSIL CREEK LANE
GARAGE G-2	738	HUNTERS CREEK LANE
G-3	741	
G-4	751	
GARAGE G-5	7903	LAGO VISTA LANE
G-6	7907	
GARAGE G-7	7908	GREYCREST COURT

STREETS WITH NO ADDRESSES: PARTRIDGE AVENUE E/W PRIVATE DRIVE


CITY OF LAS VEGAS
DEPARTMENT OF COMMUNITY
PLANNING & DEVELOPMENTJOHN B. HERBERT
PLANNING ASSISTANT

JBH/dr


MASTER SUBDIVISION ADDRESS: 7805 ALTA DRIVE**ELIMINATED:**

COMMON AREA LOTS "R" THROUGH "Z" ; LOTS "A-1" THROUGH "P-1" AND LOT "X-1"

REVERSIONARY MAP OF BRAVA CONDOMINIUMS
UNIT 2

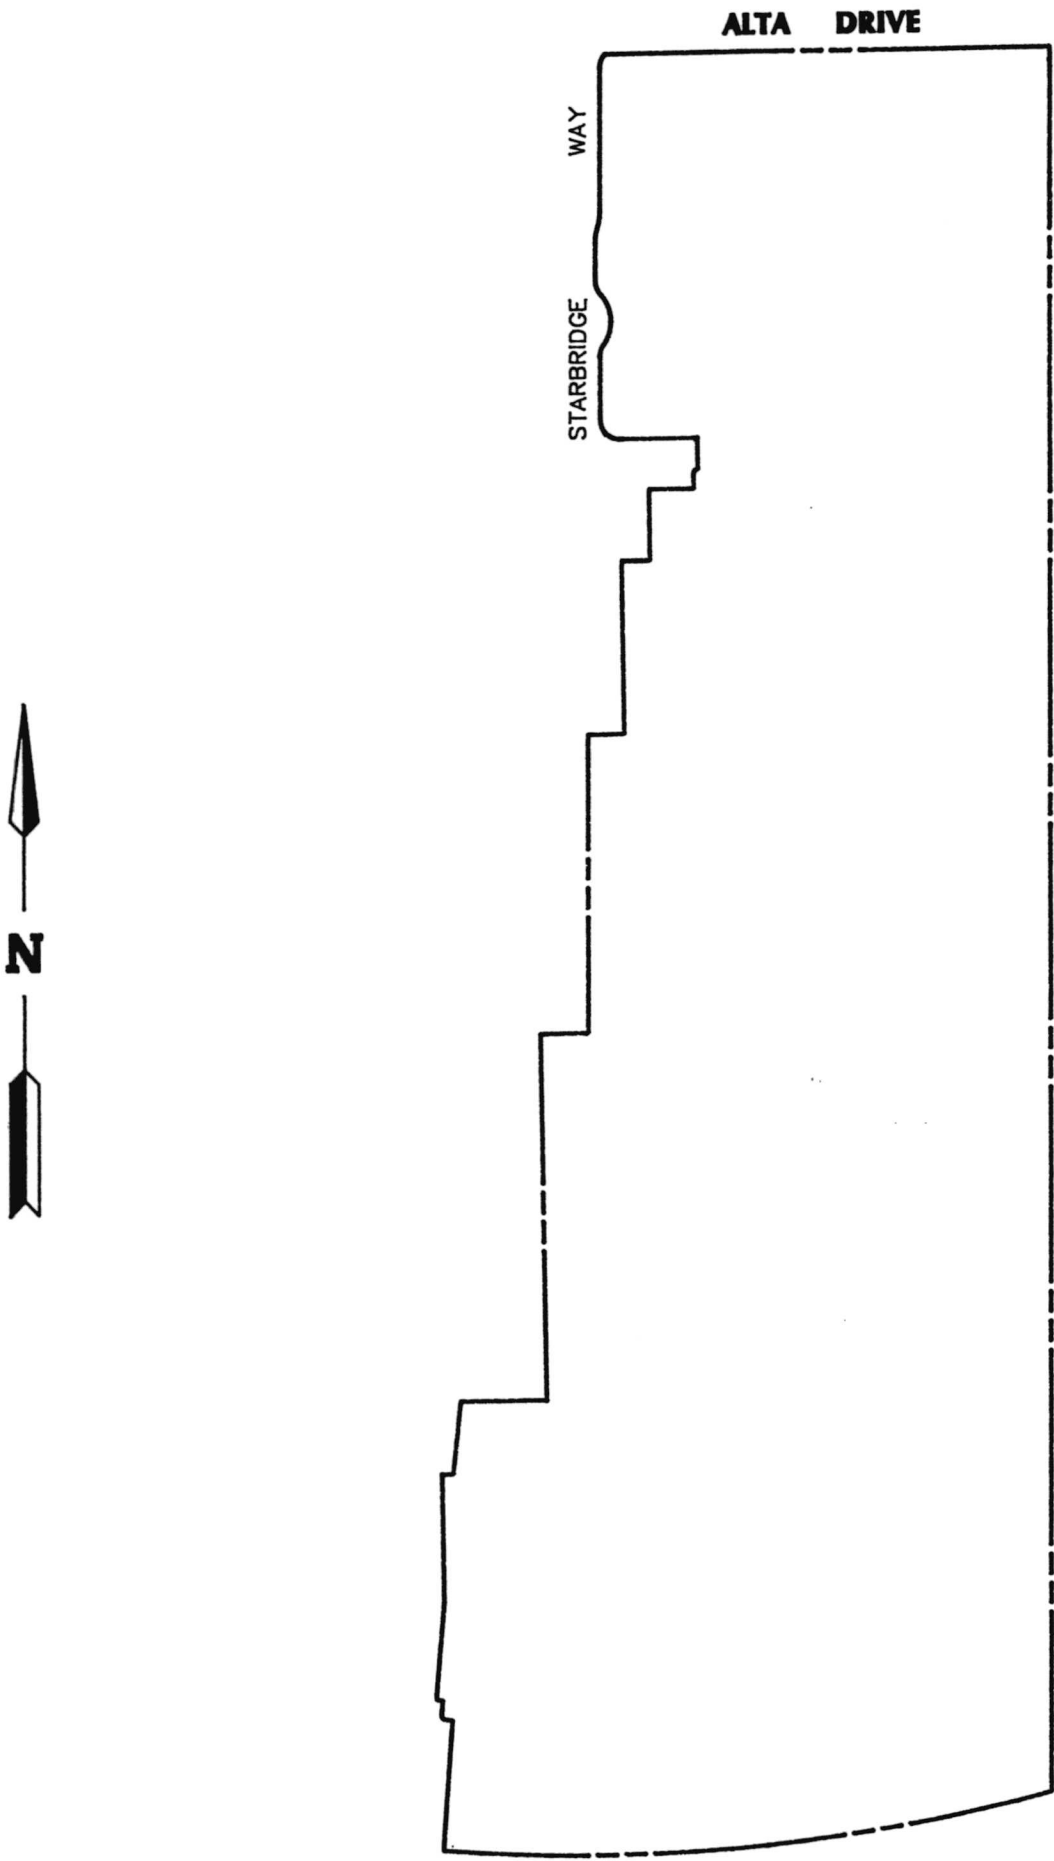

SCALE: 1" = 200'

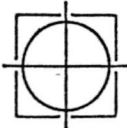


ESI ENGINEERS AND
SURVEYORS INC.
PLANNERS • CONSULTING ENGINEERS • SURVEYORS

7018 W. CHARLESTON BLVD. • LAS VEGAS, NEVADA 89117 • 17021363-6415

BRAVA CONDOMINIUMS UNIT 2

THIS MAP SHOWS THE REVISED AND THE PORTION REVERTED TO ACREAGE

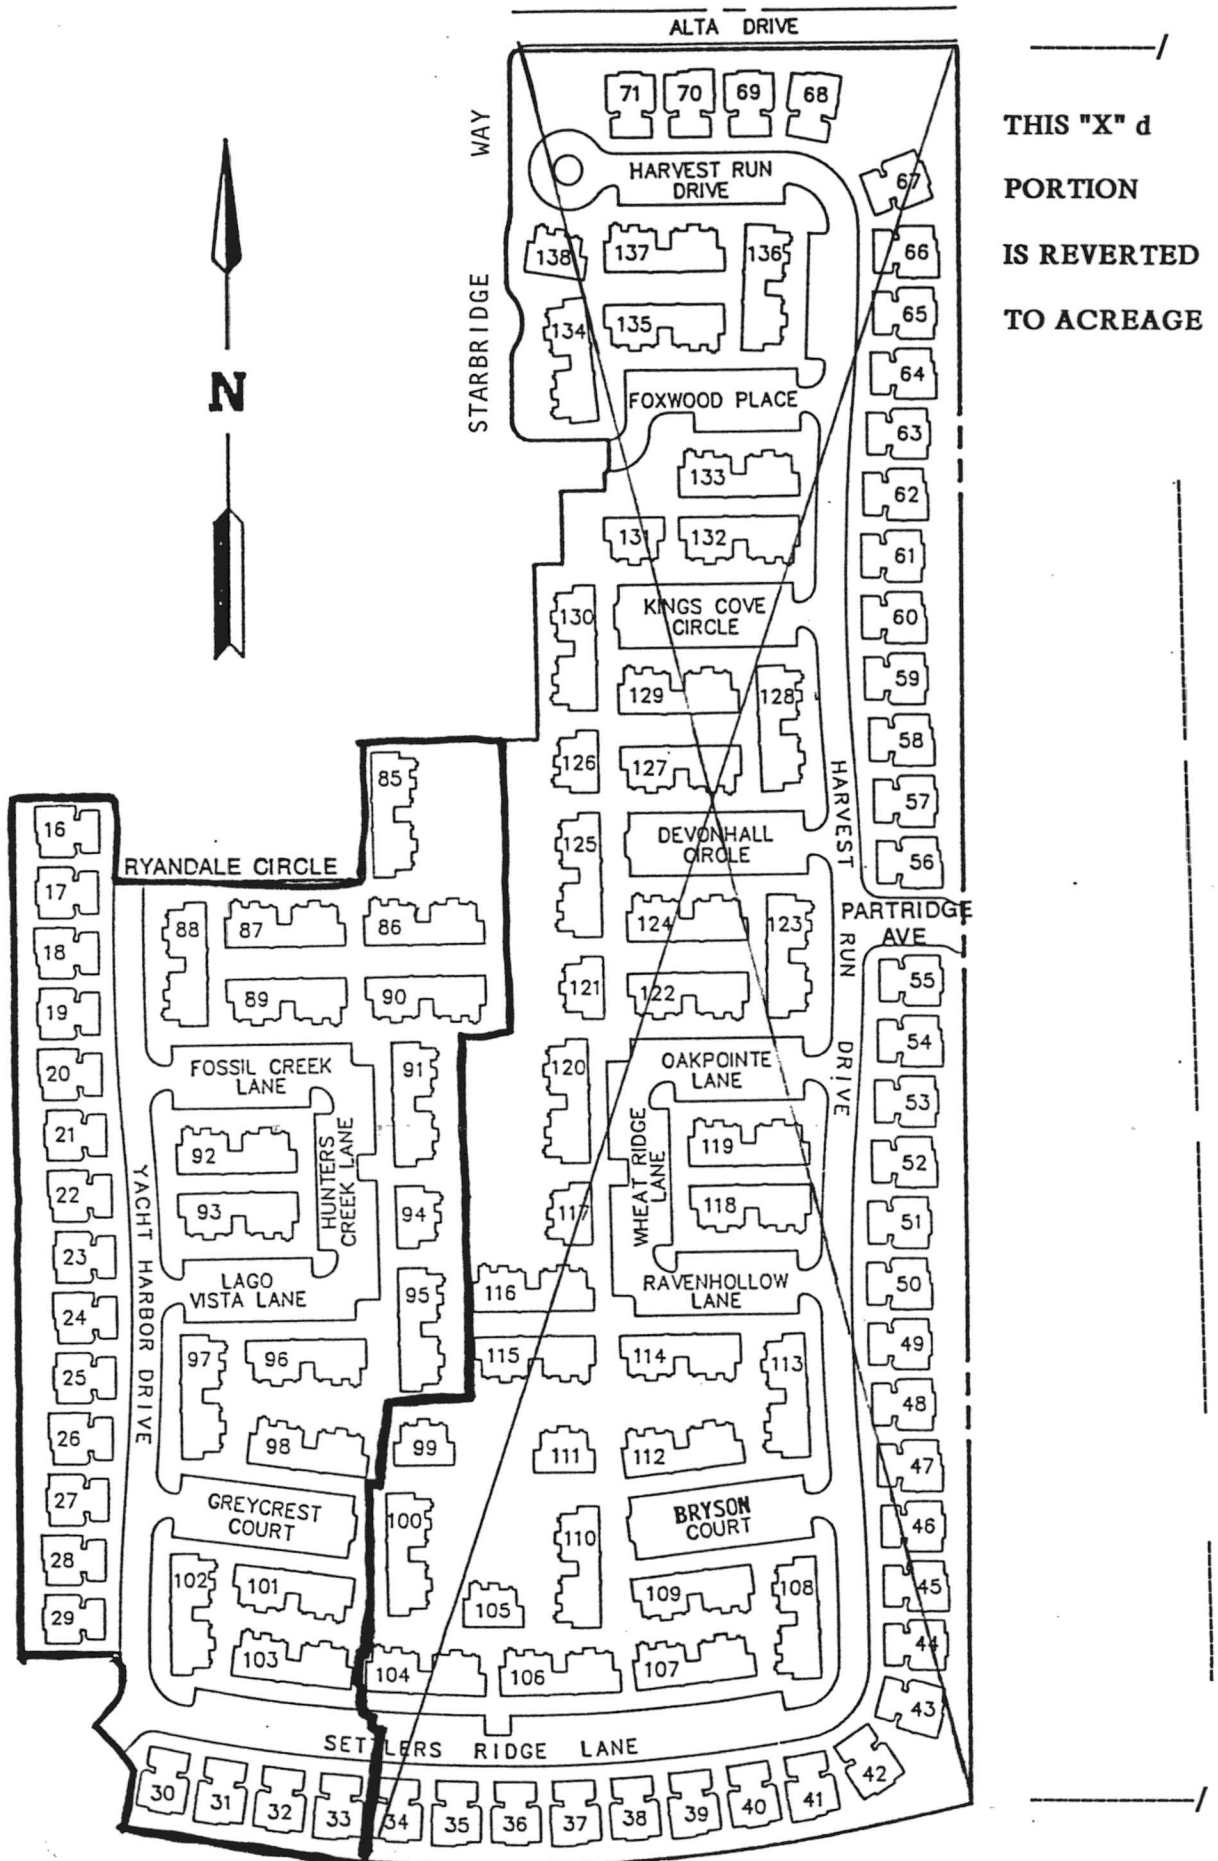

SCALE: 1" = 200'