

SPANISH OAKS 9

BLOCK 34

LOT	332	1912 PLAZA DE LA CRUZ
	333	1908 " " "
	334	1904 " " "
	335	1900 " " "
	336	1901 " " "
	337	1905 " " "
	338	1909 " " "
	339	1913 " " "
	340	3020 PLAZA DE MONTE
	341	3016 " " "
	342	3012 " " "
	343	3008 " " "
	344	3004 " " "
	345	3000 " " "
	346	3001 " " "
	347	3005 " " "
	348	3009 " " "
	349	2101 PLAZA DE LA CANDELA
	350	2105 " " " "
	351	2109 " " " "
	352	2113 " " " "
	353	2117 " " " "
	354	2121 " " " "
	355	2125 " " " "
	356	2201 " " " "
	357	2205 " " " "
	358	2209 " " " "
	359	2213 " " " "
	360	2212 " " " "
	361	2208 " " " "
	362	2204 " " " "
	363	2200 " " " "
	364	2201 PLAZA DEL PUERTO
	365	2205 " " " "
	366	2209 " " " "
	367	2213 " " " "
	368	2212 " " " "
	369	2208 " " " "
	370	2204 " " " "
	371	2200 " " " "

BLOCK 36

372	3032 CALLE DE LAREDO
373	3028 " " "
374	3024 " " "
375	3020 " " "
376	3016 " " "

BLOCK 37

377	2116 PLAZA DE LA CANDELA
378	2112 " " " "
379	2108 " " " "
380	2104 " " " "
381	2100 " " " "

BLOCK 38

382	3013 PLAZA DE MONTE
383	3017 " " "
384	3021 " " "
385	3025 " " "
386	3029 " " "

Streets with no addresses:

CALLE DE ESPANA

Jim Robison 
 Planning Assistant
 August 23, 1978

SPANISH OAKS 9


BLOCK 34	LOT 332	1912 PLAZA DE LA CRUZ
	333	1908 " " "
	334	1904 " " "
	335	1900 " " "
	336	1901 " " "
	337	1905 " " "
	338	1909 " " "
	339	1913 " " "
	340	3020 PLAZA DE MONTE
	341	3016 " " "
	342	3012 " " "
	343	3008 " " "
	344	3004 " " "
	345	3000 " " "
	346	3001 " " "
	347	3005 " " "
	348	3009 " " "
	349	2101 PLAZA DE LA CANDELA
	350	2105 " " " "
	351	2109 " " " "
	352	2113 " " " "
	353	2117 " " " "
	354	2121 " " " "
	355	2125 " " " "
	356	2201 " " " "
	357	2205 " " " "
	358	2209 " " " "
	359	2213 " " " "
	360	2212 " " " "
	361	2208 " " " "
	362	2204 " " " "
	363	2200 " " " "
	364	2201 PLAZA DEL PUERTO
	365	2205 " " " "
	366	2209 " " " "
	367	2213 " " " "
	368	2212 " " " "
	369	2208 " " " "
	370	2204 " " " "
	371	2200 " " " "
BLOCK 36	372	3032 CALLE DE LAREDO
	373	3028 " " " "
	374	3024 " " " "
	375	3020 " " " "
	376	3016 " " " "
BLOCK 37	377	2116 PLAZA DE LA CANDELA
	378	2112 " " " "
	379	2108 " " " "
	380	2104 " " " "
	381	2100 " " " "
BLOCK 38	382	3013 PLAZA DE MONTE
	383	3017 " " " "
	384	3021 " " " "
	385	3025 " " " "
	386	3029 " " " "

Streets with no addresses:

CALLE DE ESPANA

Jim Robison 
 Planning Assistant
 August 23, 1978

U. CAMINO AVE (Dedicated)

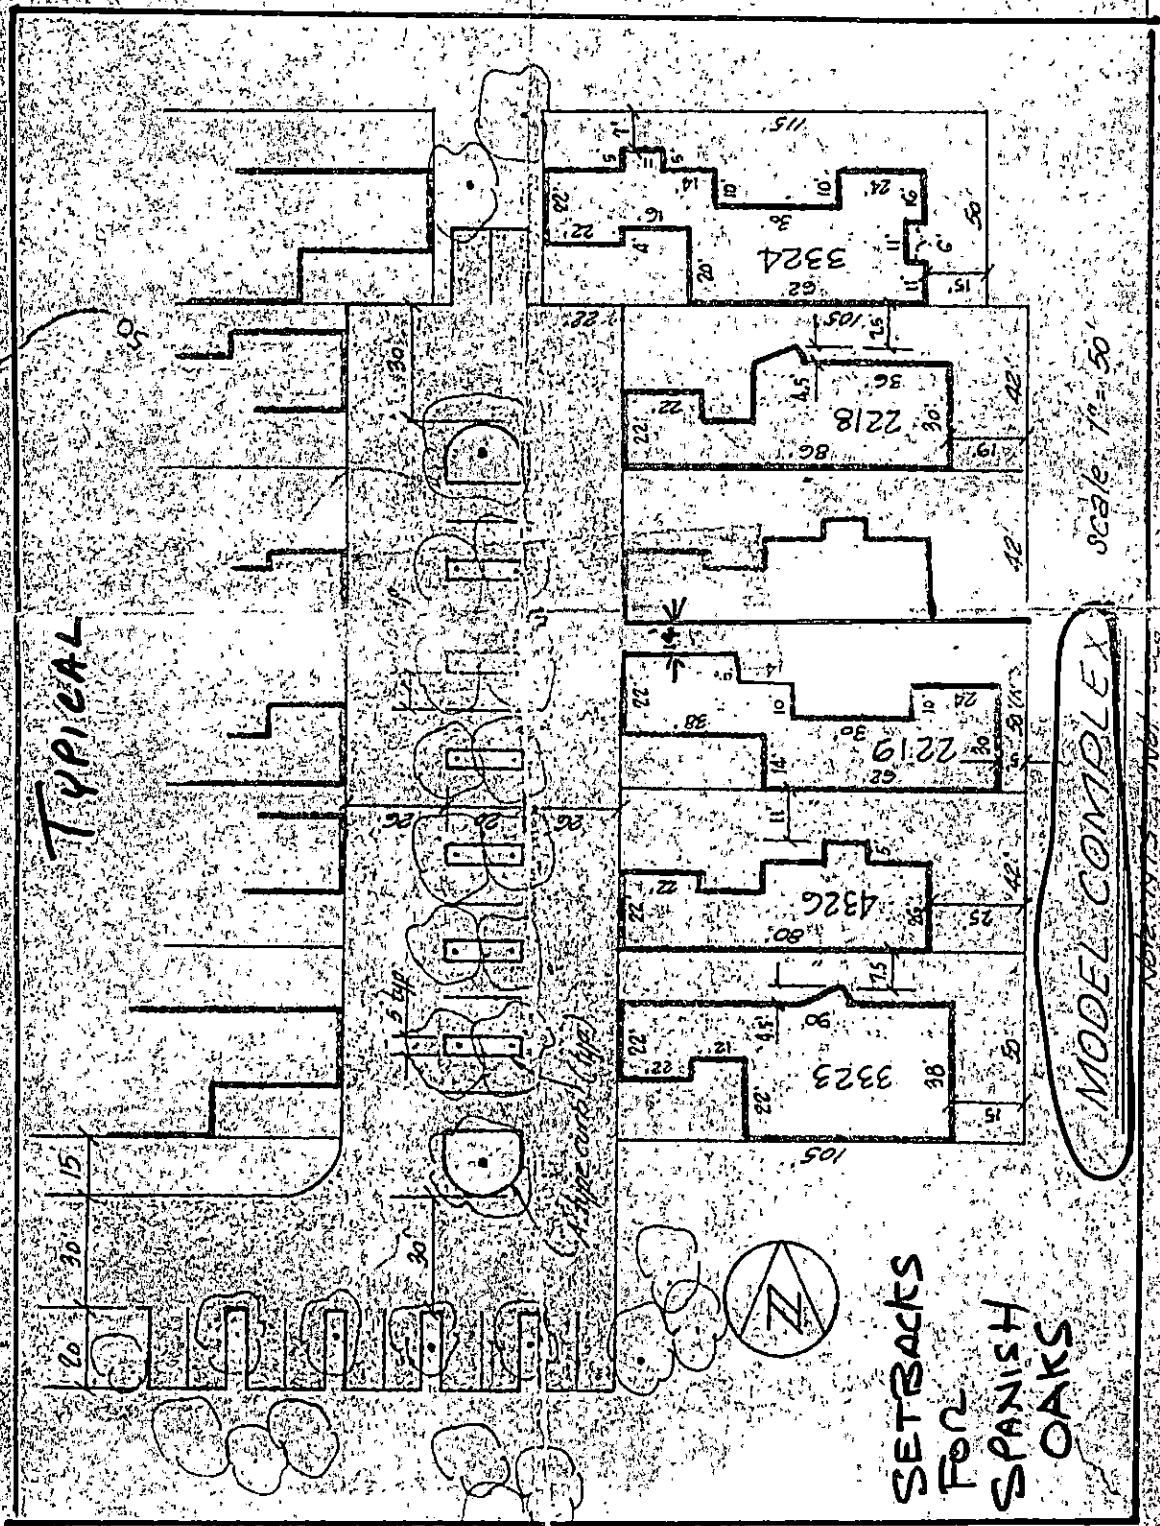

TYPICAL

MODEL COMPLEX

SETBACKS
FOR
SPANISH
OAKS

scale 1" = 50'

* REFER TO EACH MODEL



DEPARTMENT OF COMMUNITY PLANNING AND DEVELOPMENT
RPD SETBACK

Date: 8/11/94

Subdivision: Spanish Oaks 9

District Map(s): R-5-5,6,7,8

Zoning: R-PD6 Zoning File No. Z-66-73

APN(S): 162-05-317-001 to 030 162-05-414-001 to 009
162-05-713-001 to 014 162-05-810-001 to 003

Setbacks:

FRONT	REAR	SIDE(S)	CORNER
0'	5'	7' total min 0'	

Set By: city council 9/26/73

Deviations: 2121 Plaza De La Candela Lot 354 5' side yard setback
approved C/C 2/19/86
1913 Plaza De La Cruz Lot 339 4' rear yard setback
approved C/C 3/18/87