

• 2491 Harbor Island •

Debbie Ingram 11-8-88

CITY OF LAS VEGAS, NEVADA

LOG NO. & AREA

DATE

CONST. VAL. \$

1280

DEPARTMENT OF BUILDING AND SAFETY
PHONE 386-6251

ADDRESS OF
CONSTRUCTION

2491 Harbor Island

OWNER

WOODSIDE HOMES

CONTRACTOR

PERRAH SIGN CO

STATE

LICENSE NO.

0023980

CITY

LICENSE NO.

C11-29176

LOT(S)

BLOCK

SUBDIVISION

Sage Shores

ZONE

R.O.E. R-PDS

PROPOSED CONSTRUCTION

ON-SITE DIVISION SIGN

BUILDING
PERMIT NO.

75217

ELECTRIC
PERMIT NO.

ENGINEER

MATERIAL FOR SIGN:

Metal ☐

Wood ☒

Plastic ☐

Other ☐

TYPE OF PROJECT:

New Sign ☒

Replacement ☐

Relocation ☐

TYPE	SIZE	HEIGHT ZONE			VALUATION	PERMIT FEE
		A	B	C		
		Up to 30'	Over 30' up to 50'	Over 50'		
NON-ELECTRIFIED:						
Single faced	sq. ft. @	\$5.00	\$7.00	\$9.00	\$	\$
Double faced	sq. ft. @	\$10.00	\$12.00	\$14.00	\$1280.00	\$40.00
NEON OR OTHER ELECTRIFIED:						
Single faced	sq. ft. @	\$12.00	\$14.00	\$16.00	\$	\$
Double faced	sq. ft. @	\$16.00	\$18.00	\$20.00	\$	\$
FOR COMPUTER SIGNS OR SIGNS NOT INCLUDED ABOVE USE CONST. VAL						

FOR COMPUTER SIGNS OR SIGNS NOT INCLUDED ABOVE-USE CONST. VAL.


FOR INSPECTIONS
CALL 799-2071

I hereby certify that I have examined and read the above application; that the same is true and correct; and that the work herein described is to be done in accordance with all the provisions of the applicable Ordinances of the City of Las Vegas, Nevada and the State Laws, whether herein specified or not.

SIGNED:

Albert P. P. P.

MASTER NEON-ELECTRIC BILLBOARD CONTRACTOR

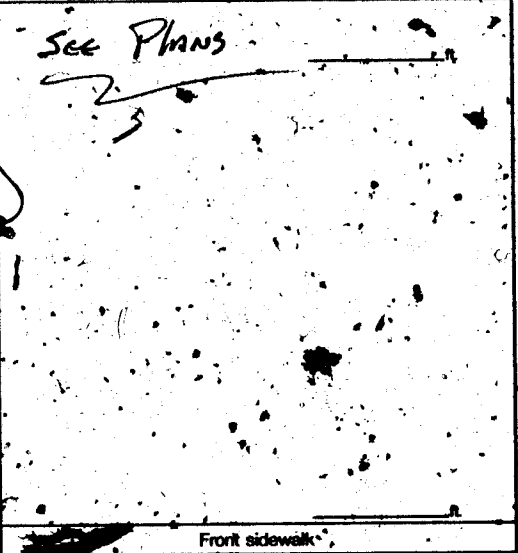

PLANNING DEPT.

BUILDING DEPT.

11-4-88

DATE

PLAN
REVIEW
FEE

PERMIT
FEE

TOTAL
FEES

RECEIPT

10/87

Permit Expires 180 Days After Abandonment of Work

MUST BE MACHINE VOIDED

Debbie Ingram 11-8-88

CITY OF LAS VEGAS, NEVADA

LOG NO. & AREA

DATE

CONST. VAL. \$

1280

DEPARTMENT OF BUILDING AND SAFETY
PHONE 386-6251

ADDRESS OF CONSTRUCTION 2491 Harbor Island

OWNER

WOODSIDE HOMES

CONTRACTOR PERRAH SIGN CO

STATE

LICENSE NO.

0023980

CITY

LICENSE NO.

11-29176

LOT(S)

BLOCK

SUBDIVISION

SAGE SHORES

ZONE

R.O.E.
R-PDS

PROPOSED CONSTRUCTION

ON-SITE DIVISION SIGN

8x10

BUILDING PERMIT NO.

75217

ELECTRIC PERMIT NO.

ENGINEER

MATERIAL FOR SIGN:

Metal ☐

Wood ☒

Plastic ☐

Other ☐

TYPE OF PROJECT:

New Sign ☒

Replacement ☐

Relocation ☐

TYPE	SIZE	HEIGHT ZONE			VALUATION	PERMIT FEE
		A	B	C		
		Up to 30'	Over 30' up to 50'	Over 50'		
NON-ELECTRIFIED:						
Single faced	sq. ft. @	\$5.00	\$7.00	\$9.00	\$	\$
Double faced	128 sq. ft. @	\$10.00	\$12.00	\$14.00	\$1280.00	\$40.00
NEON OR OTHER ELECTRIFIED:						
Single faced	sq. ft. @	\$12.00	\$14.00	\$16.00	\$	\$
Double faced	sq. ft. @	\$16.00	\$18.00	\$20.00	\$	\$
FOR COMPUTER SIGNS OR SIGNS NOT INCLUDED ABOVE-USE CONST. VAL.						

FOR COMPUTER SIGNS OR SIGNS NOT INCLUDED ABOVE-USE CONST. VAL.


FOR INSPECTIONS
CALL 799-2071

I hereby certify that I have examined and read the above application; that the same is true and correct; and that the work herein described is to be done in accordance with all the provisions of the applicable Ordinances of the City of Las Vegas, Nevada and the State Laws, whether herein specified or not.

SIGNED:

Albert P. Peralta

MASTER NEON-ELECTRIC BILLBOARD CONTRACTOR

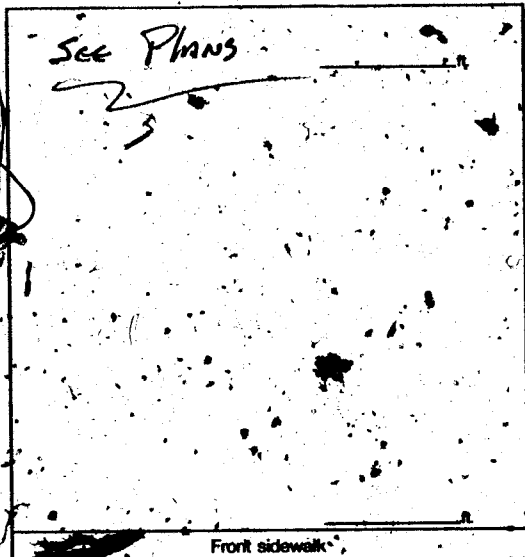

PLANNING DEPT.

BUILDING DEPT.

PLAN REVIEW FEE

PERMIT FEE

TOTAL FEES

RECEIPT


MUST BE MACHINE VOIDED

10/87

Permit Expires 180 Days After Abandonment of Work

Debbie Ingber 11-8-88

PROJECT PERRAH SIGN CO.
8' x 16' WOOD SIGN
 MADE BY GUM DATE 3-1-88 JOB NO. 88-52
 CHKD BY [Signature] DATE 3-2-88 SHEET NO. 1 OF 1

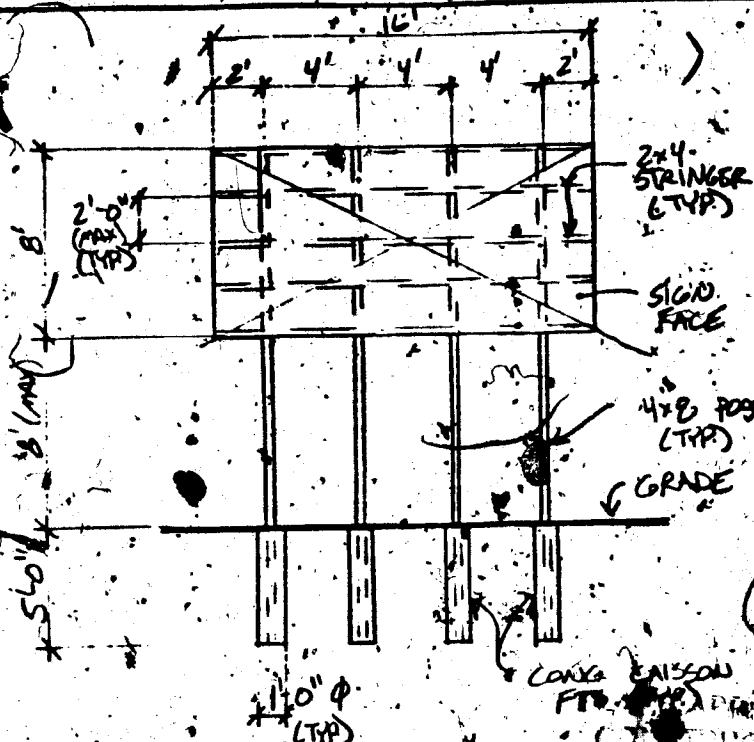

WIND DESIGN LOAD:

$$P_w = (7)(14)(3) = 12.7 \text{ PSF}$$

$$P = (16)(8)(12.7) = 1626 \text{ #}$$

$$\bar{Y} = \frac{8+8}{2} = 12'$$

$$M = 1626(12) = 19,512 \text{ #-ft}$$

$$S_r = \frac{(19,512)(12)}{(1.33)(1500)} = 117 \text{ in}^3$$

USE (4) DF-LARCH
No 1 4x8 POSTS

NOTE: WHEN CLEAR DISTANCE FROM GRADE TO BOTTOM OF SIGN FACE IS LESS THAN OR EQUAL TO 6' (4) DF-LARCH NO 2' 4x8 POSTS MAY BE USED.

NOV FABRICATION:

USE B=1'-0"

$$S = (150)(2)(4)(3)(5/3) = 667$$

$$A = \frac{(2.3)(4)}{(1.6)(10)} = 14$$

$$d = \frac{14}{2} \left(1 + \sqrt{1 + \frac{(4.3)(12)}{14}} \right) = 5'-0"$$

USE (4) CONCRETE FTG'S
1'-0" x 5'-0" DEEP

STRINGERS:

CPA1 4.4'

$$W_{DL} = \frac{B(1.1) + 1.3}{3} = 3.06 \text{ #/ft}$$

$$M_{DL} = \frac{(3.1)(4)^2}{8} = 62 \text{ #-ft}$$

$$W_{WIND} = (2)(12.7) = 25.4 \text{ #/ft}$$


$$M_{WIND} = \frac{(25.4)(4)^2}{8} = 50.8 \text{ #-ft}$$

$$f_{bx} = \frac{50.8(12)}{1.31} = 465 \text{ PSI}$$


$$f_{by} = \frac{(6.2)(12)}{5.0} = 21.3 \text{ PSI}$$

$$F_b (\text{ALLOW}) = (125)(1.33) = 123 \text{ PSI}$$

USE DF-LARCH 2x4 @ 2'-0" o/c (MAX)

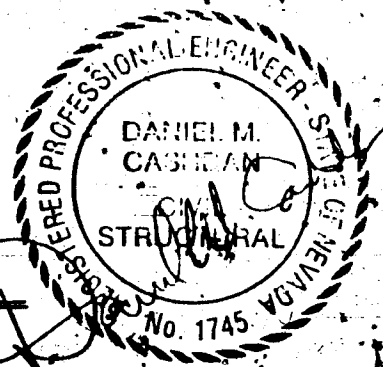

Debbie Ingram - 10/1-88

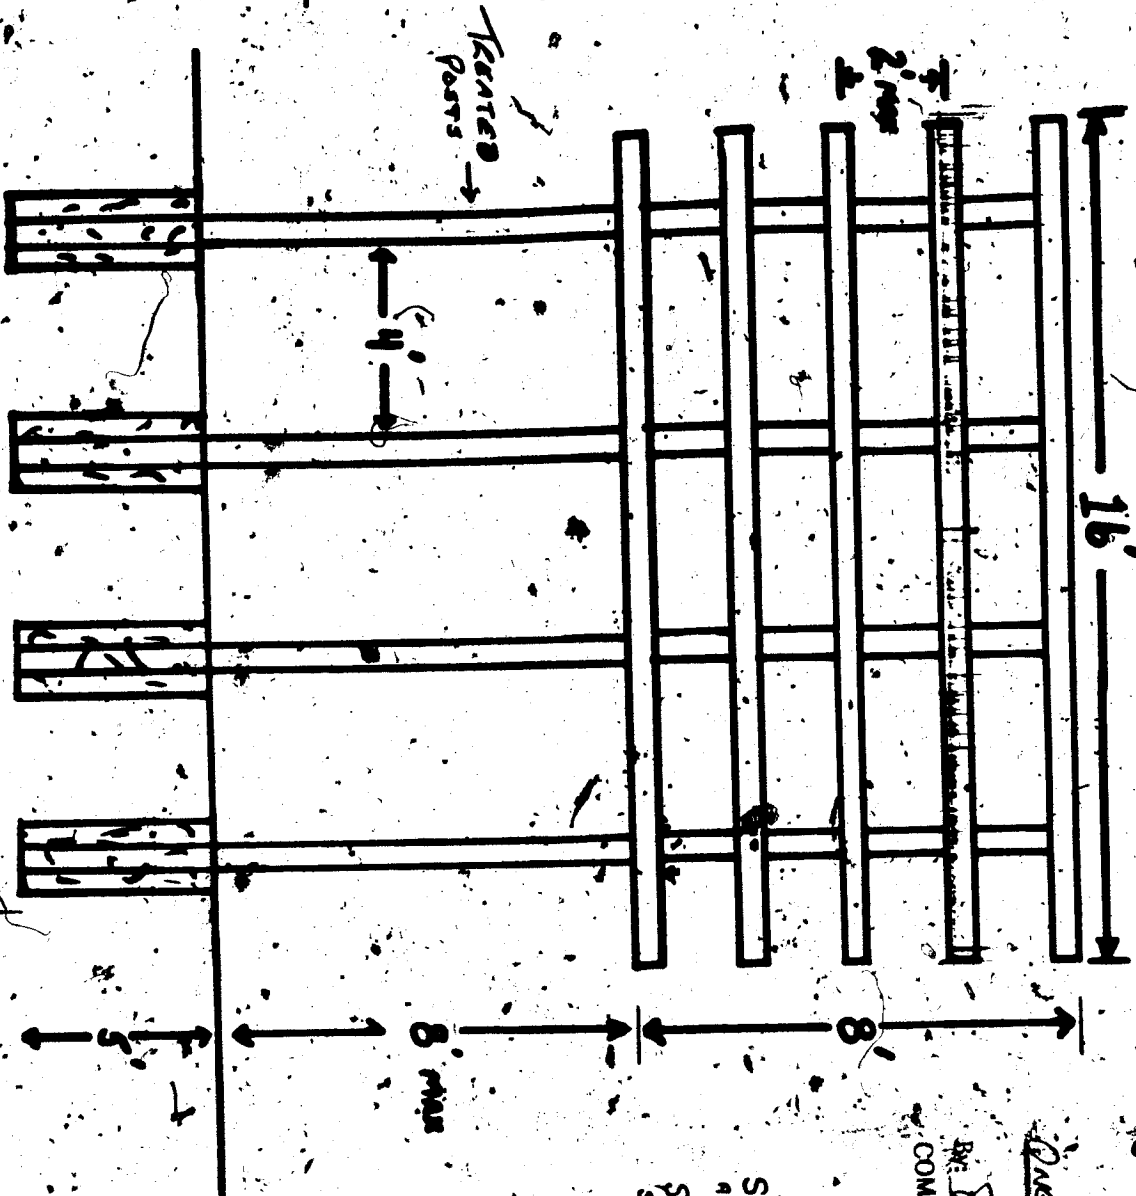

APPROVED


One Subdivision Development Sign

BY R. L. J. 10/4/88
COMMUNITY PLANNING & DEVELOPMENT
City of Las Vegas

STRINGERS ATTACHED WITH 3/4"
AND STEEL STRIPS.
SIGN FACE ATTACHED WITH 1/2"
SCREWS.

PERMAN SIGN C
4425 WYNN RD.
LAS VEGAS, NV. 89
(702) 825-7283

Debbie Ingber 11-8-88

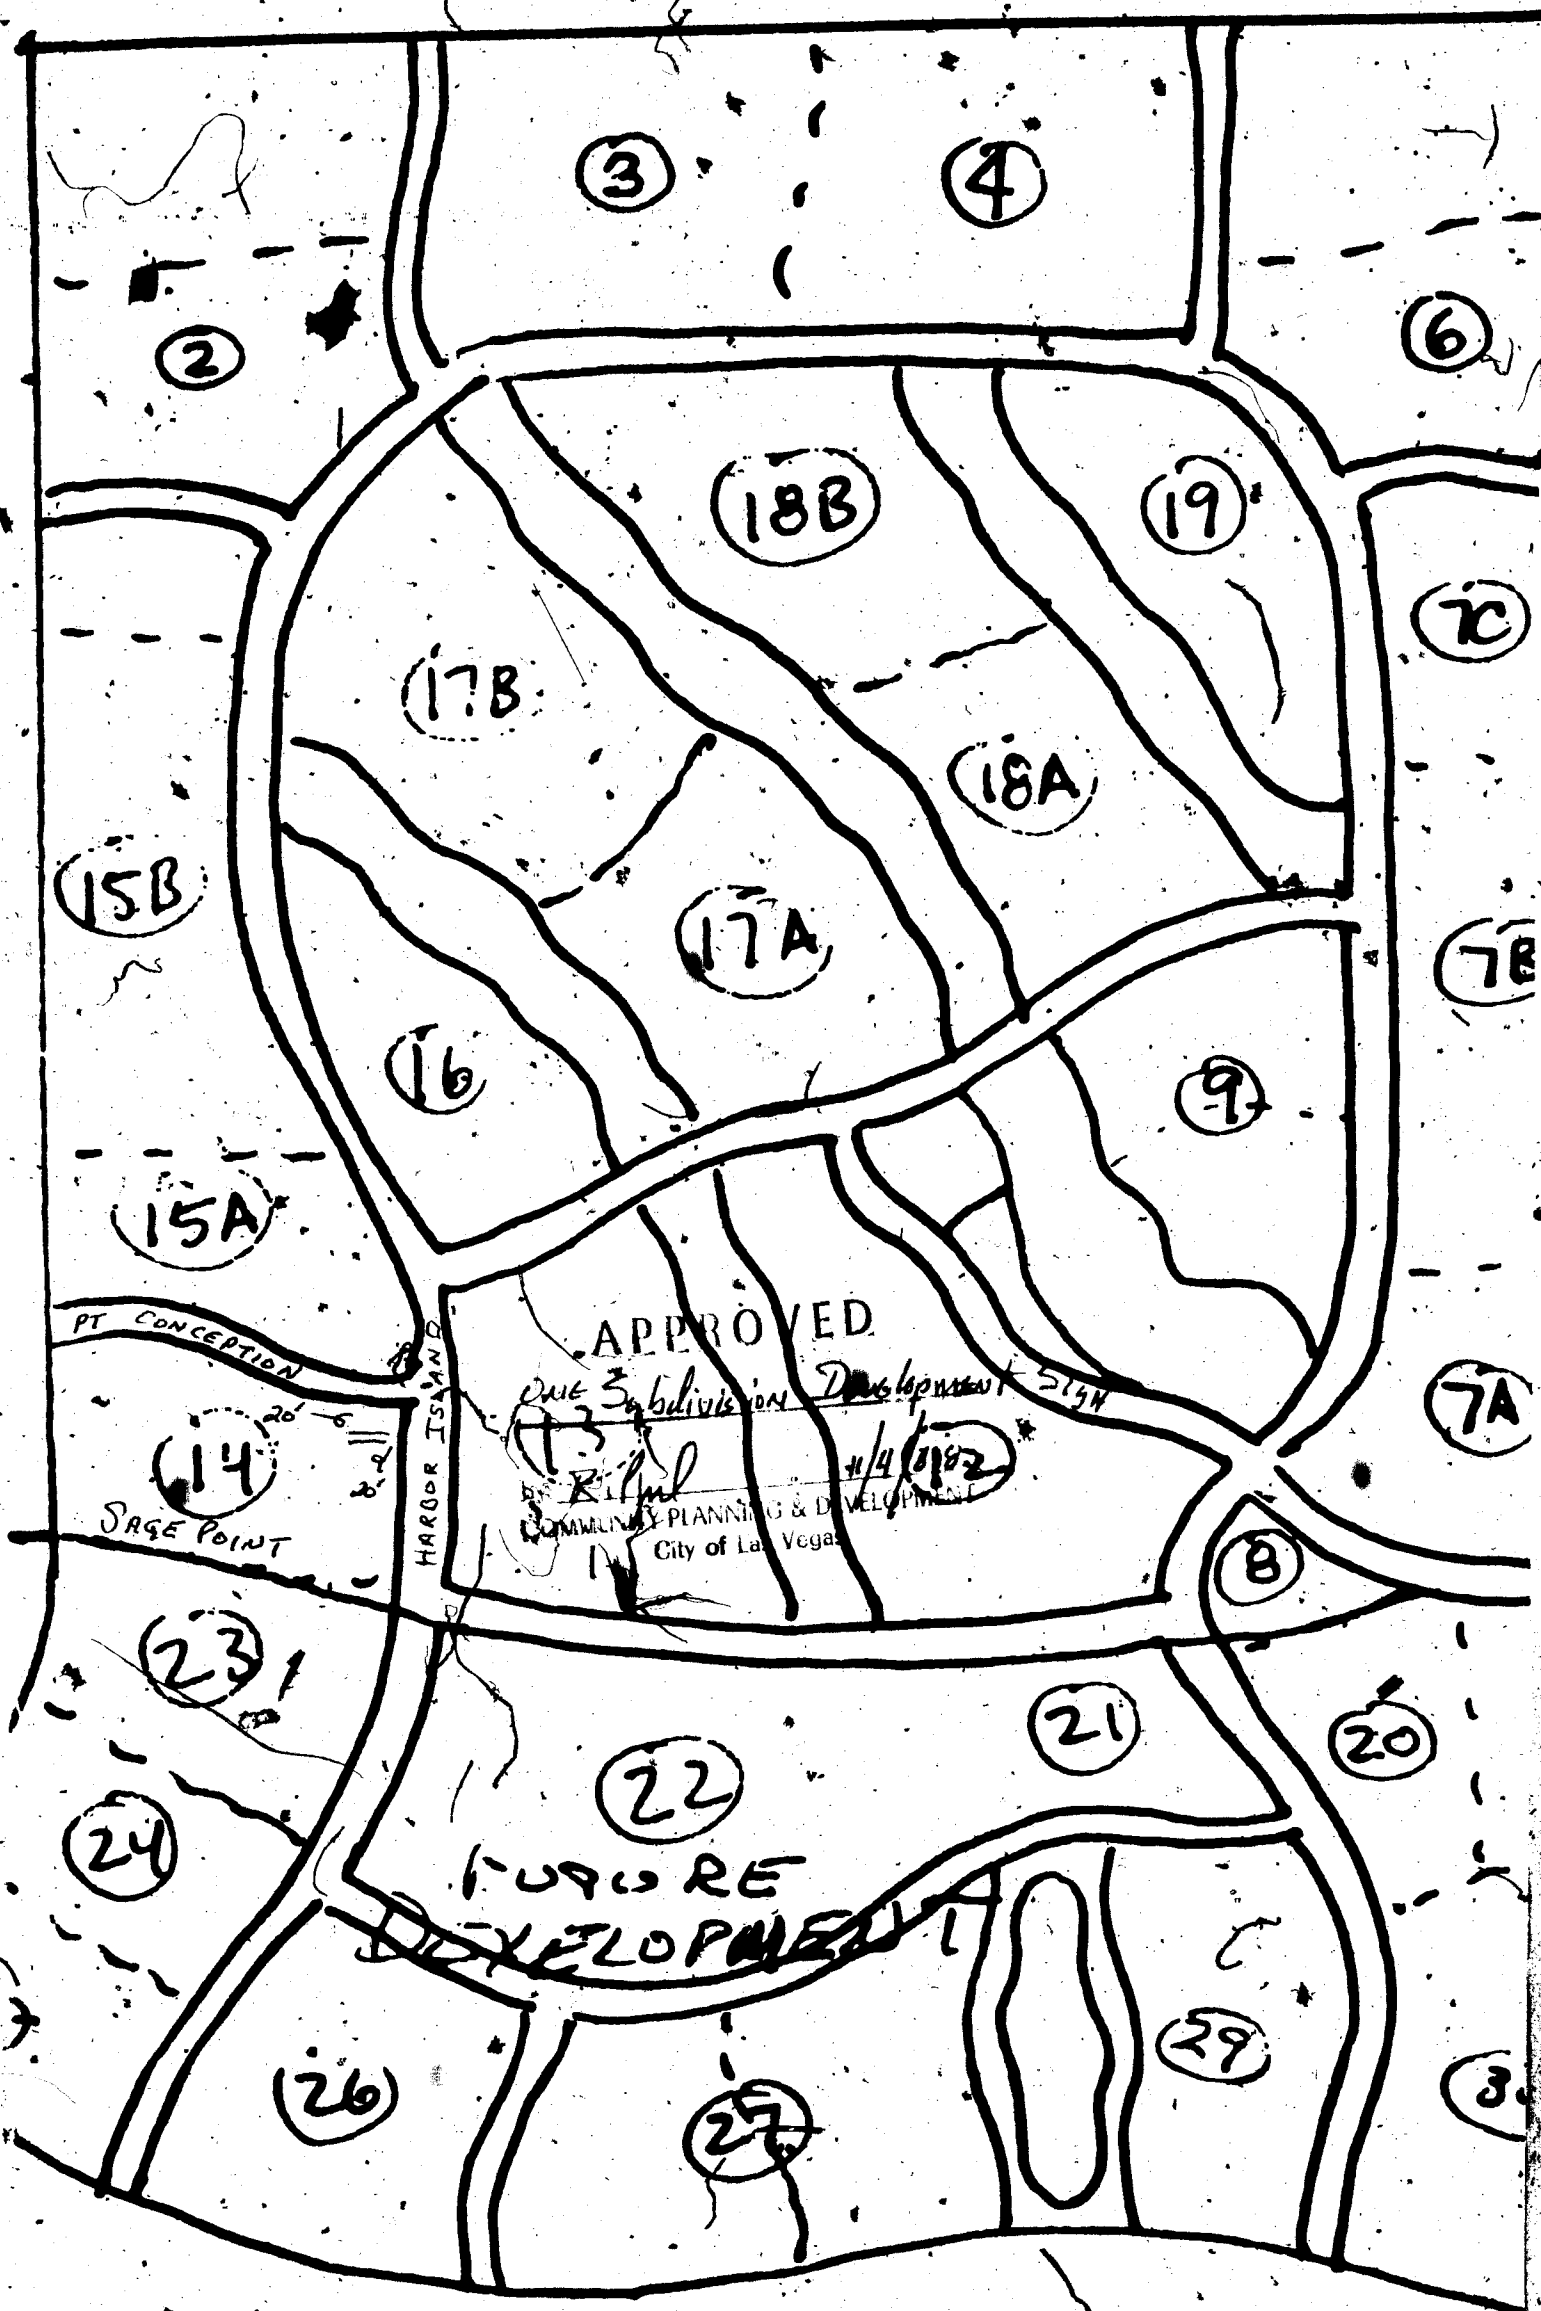

Debbie Ingham 11-8-88


Sage Dente

by Woodside Homes

AVAILABLE FOR OCCUPANCY
DEC. 1988

303.4243

LOT RESERVATIONS & PRE-CONSTRUCTION DISCOUNTS
AVAILABLE NOV

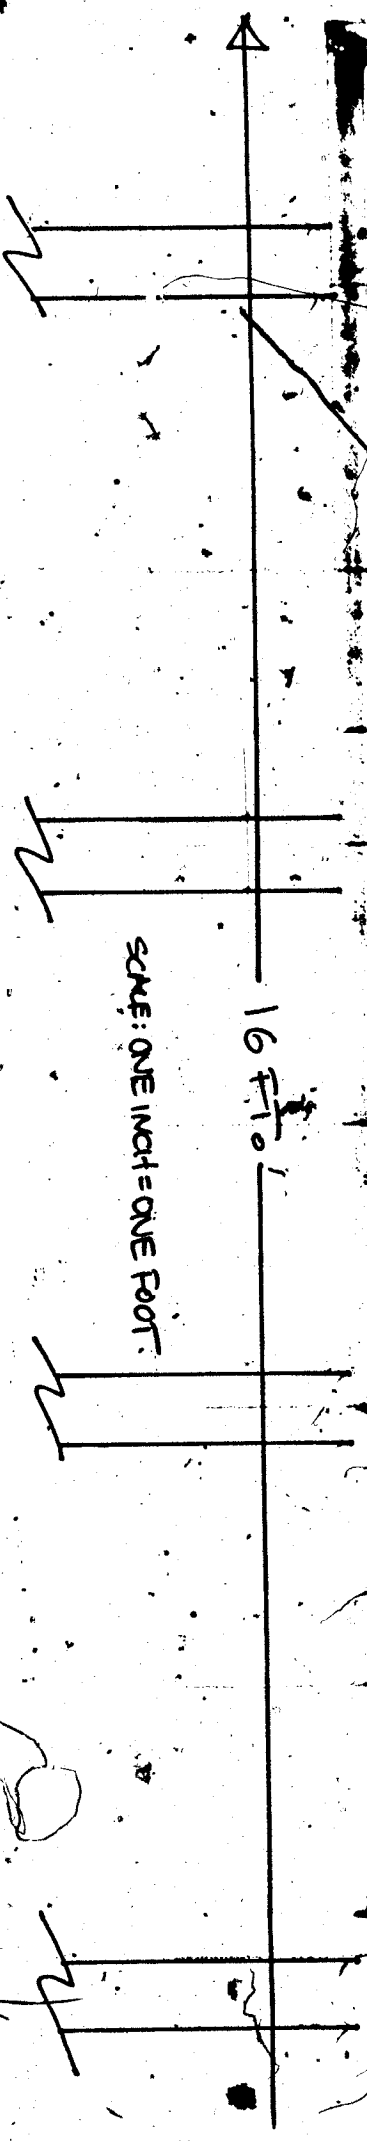

2064 SKE
BLUE
PERCAP
4625 W/S
(702) 87

Debbie Ingham 11-30-88

SIGN		
OWNER Woodside Homes		DATE 11-4-88
ADDRESS 2491 Harbor Island		
CONTRACTOR Perrah Sign		PERMIT NO. 7521-1
FINAL INSPECTION		
LOT	BLOCK	SUBDIVISION
LOG NO. ATTACHED		AREA
LOCATION		
SHOP (WIRING, CONST.)		
SITE (BLDG., ETC.)		
INST. (SERV. STRUCT.)		
BILLBOARD		
ELECTRIFIED		
FINAL		
ELECT. ROUGH		
ELECT. FINAL		

79-2-14

DIV. OF BLDG. & SAFETY
CITY OF LAS VEGAS
REV. 10-78