

• 3115 N. Jones •

Debbi Inghram 8-23-88

# CITY OF LAS VEGAS, NEVADA

LOG NO. & AREA attached DATE \_\_\_\_\_ CONST. VAL. \$ 1280

DEPARTMENT OF BUILDING AND SAFETY

SIGN PERMIT

PHONE 386-6251

3115 N. TONDS BLVD

ADDRESS OF  
CONSTRUCTION

30 COR JONES & CHEYENNE

OWNER

RA HOMES

CONTRACTOR

PERRAH SIGN CO

STATE

LICENSE NO. 0023980

CITY

LICENSE NO. C11-29176

LOT(s)

BLOCK

SUBDIVISION

ZONE

PROPOSED CONSTRUCTION

DK 8'x16' SUB-DIVISION OFF-PREMISE SIGN

BUILDING

PERMIT NO.

1230 -2

ELECTRIC

PERMIT NO.

ENGINEER

MATERIAL FOR SIGN:

Metal ☐

Wood ☒

Plastic ☐

Other ☐

TYPE OF PROJECT:

New Sign ☒

Replacement ☐


Relocation ☐

| TYPE                                                            | SIZE | HEIGHT ZONE    |                            |               | VALUATION | PERMIT FEE |
|-----------------------------------------------------------------|------|----------------|----------------------------|---------------|-----------|------------|
|                                                                 |      | A<br>Up to 30' | B<br>Over 30'<br>up to 50' | C<br>Over 50' |           |            |
| NON-ELECTRIFIED:                                                |      |                |                            |               |           |            |
| Single faced                                                    |      | \$5.00         | \$7.00                     | \$9.00        | \$        | \$         |
| Double faced                                                    | 128  | \$10.00        | \$12.00                    | \$14.00       | \$        | \$         |
| NEON OR OTHER ELECTRIFIED:                                      |      |                |                            |               |           |            |
| Single faced                                                    |      | \$12.00        | \$14.00                    | \$16.00       | \$        | \$         |
| Double faced                                                    |      | \$16.00        | \$18.00                    | \$20.00       | \$        | \$         |
| FOOT COMPUTER SIGNS OR SIGNS NOT INCLUDED ABOVE-USE CONST. VAL. |      |                |                            |               |           | \$         |

I hereby certify that I have carefully examined and read the above application; that the same is true and correct; and that the work herein described is to be done in accordance with all the provisions of the applicable Ordinances of the City of Las Vegas, Nevada and the State Laws, whether herein specified or not.

SIGNED:

MASTER NEON-ELECTRIC BILLBOARD CONTRACTOR

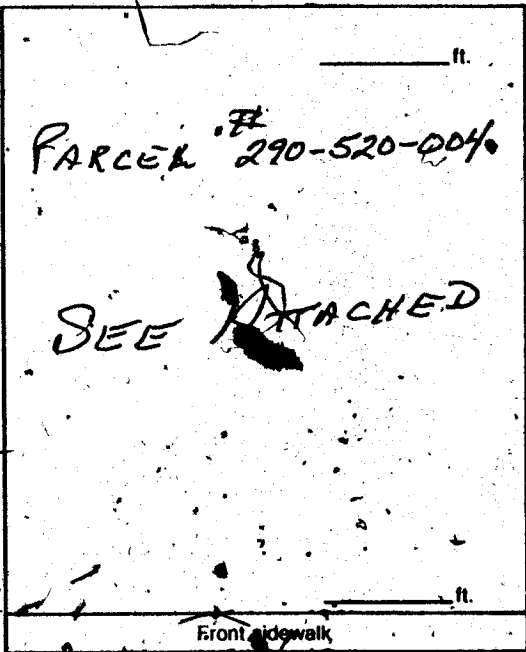

PLANNING DEPT.

BUILDING DEPT.

DATE

FEE

PLAN  
REVIEW  
FEE

PERMIT  
FEE

TOTAL  
FEES

RECEIPT

3/83

Permit Expires 180 Days After Abandonment of Work

MUST BE MACHINE VALIDATED

Debbie Inghram 8-23-88

PERMISSION AGREEMENT

Re: A Bristol Park sign on the southwest corner of Cheyenne & Jones

R.A. Homes is granted permission for partial use of the above property for the purpose of placing one sign advertising an R.A. Homes project. The maximum size of this sign is to be 8' x 16'.

1. R.A. Homes shall remain the owner of such sign placed on the Property and shall have the right to remove same at anytime.
2. The permission period is from month-to-month. Property owner shall have the right to terminate the agreement at the end of any monthly period upon written notice, served not less than thirty (30) days before the end of such monthly period.

Signature


Date

June 29, 1988

Debbi Inghiam 8-23-88

N2 N4 SEC.14 T-20S R-60E

29-52

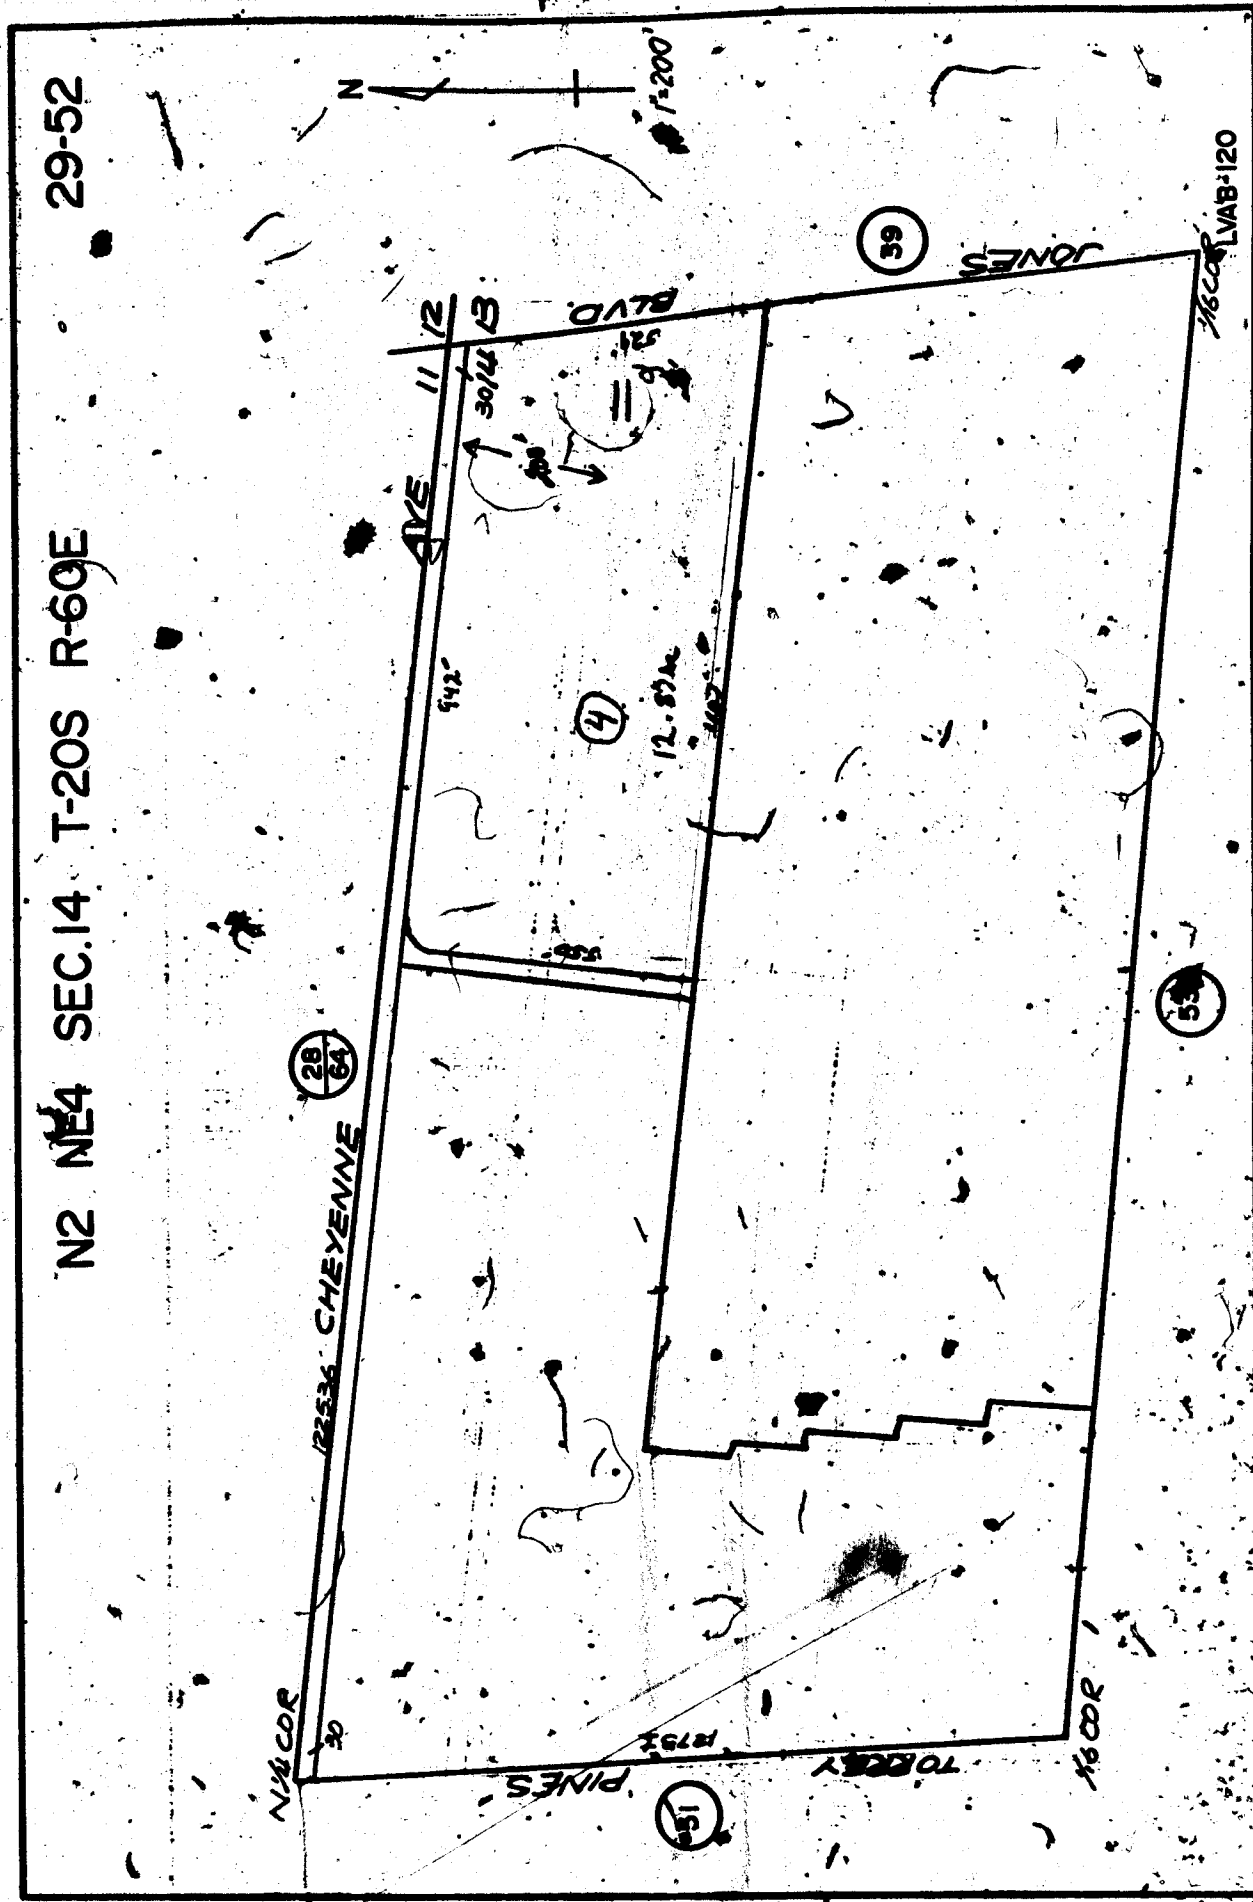

This plot is for assessment use only & does not represent a survey. No liability is assumed to its accuracy.

333

COPYRIGHT © 1981  
REAL ESTATE DATA INC. OF CALIFORNIA

Debbie Inghram 8-23-88

DAN CASHDAN

STRUCTURAL ENGINEER

PROJECT PERRAH SIGN CO.

8' x 16' WOOD SIGN

MADE BY GUM

DATE 3-1-88


JOB NO. 88-52

CHKD BY DMP

DATE 3-2-88

SHEET NO.

OF 1

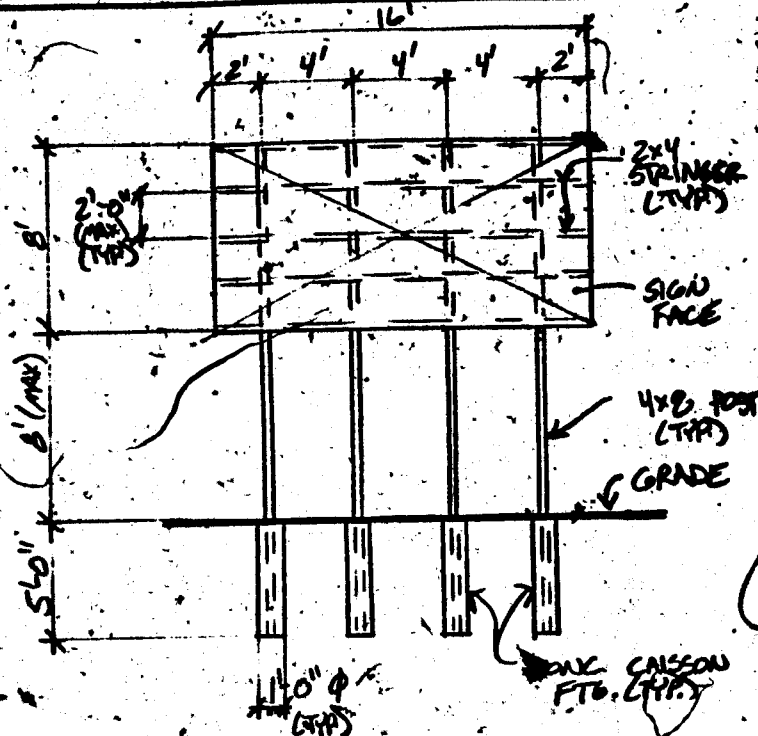

WIND DESIGN LOAD:

$$P_w = (1.7)(1.1)(13) = 12.7 \text{ PSF}$$

$$P = (16)(8)(12.7) = 1626 \text{ #}$$

$$F = \frac{8}{2} + 8 = 12'$$

$$M = 1626(12) = 19,512 \text{ #'}^2$$

$$S_x = \frac{(19,512)(12)}{(1.33)(1700)} = 117 \text{ in}^3$$

USE (4) DF-LARCH  
NO. 1 4x8 POSTS

NOTE: WHEN CLEAR DISTANCE FROM GRADE TO BOTTOM OF SIGN FACE IS LESS THAN OR EQUAL TO 6' (4) DF-LARCH NO. 2 4x8 POSTS MAY BE USED.

FOUNDATION:

USE B=1'-0"

$$S = (150)(2)(4)(3)(5/3) = 667$$

$$A = \frac{(2.34)(4)}{(1.6)(10)} = 1.4$$

$$d = \frac{1.4}{2} \left( 1 + \sqrt{1 + \frac{(4.3)(12)}{1.4}} \right) = 5.0$$

USE (4) CONCRETE PILES  
1'-0" x 5'-0" DEEP

STRINGERS:

SPAN 4'

$$W_{DL} = \frac{8}{3}(1.1) + 1.3 = 3.06 \text{ #/ft}$$

$$M_{OL} = (3.1)(4)^2 = 62 \text{ #'}^2$$

$$W_{WIND} = (2)(12.7) = 25.4 \text{ #/ft}$$

$$M_{WIND} = (25.4)(4)^2 = 508 \text{ #'}^2$$

$$f_{01} = \frac{50.8(12)}{1.31} = 465 \text{ PSI}$$

$$f_{02} = \frac{(6.2)(12)}{3.06} = 24.3$$

$$F_b (\text{ALLOW}) = (925)(1.33) = 1229 \text{ PSI}$$

USE DF-LARCH 2x4


PLANS APPROVED

CONSTRUCTION

Not Include Electrical, Plumbing Or Off-Site Improvements Make No Changes Without Approval Approval Of Plan Is Not A Permit To Violate Any Ordinance


JUL 1 1988

Not Include Electrical, Plumbing Or Off-Site Improvements Make No Changes Without Approval Approval Of Plan Is Not A Permit To Violate Any Ordinance

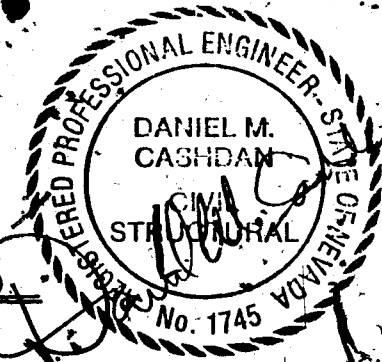



Debbi Inghram 8-23-88

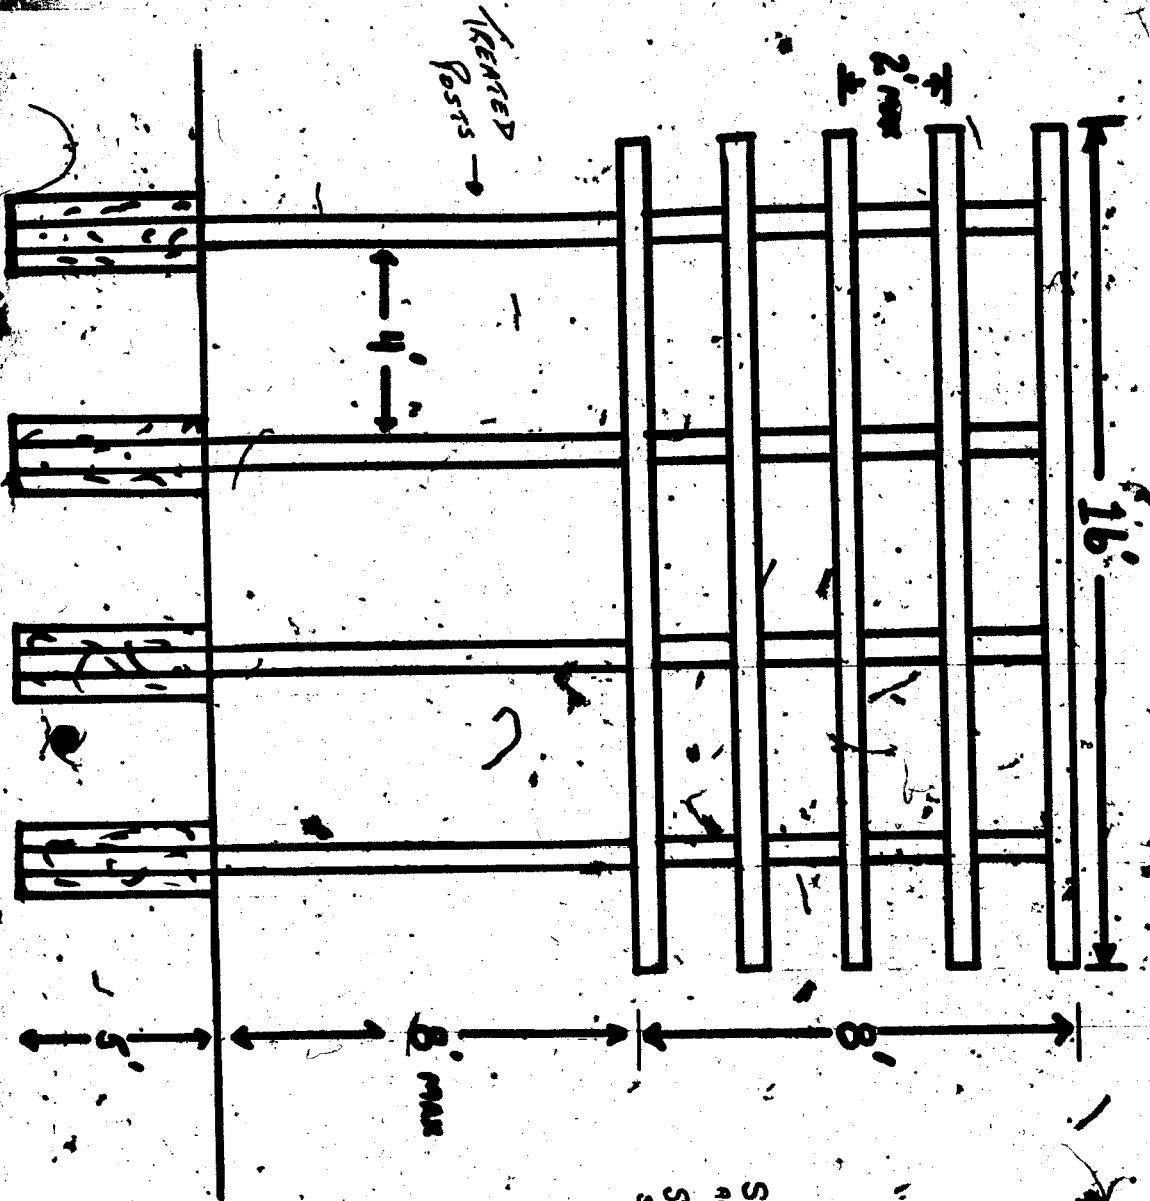

STRUNGERS ATTACHED WITH 1/2  
AND STEEL STRAPS.  
SIGN FACE ATTACHED WITH 1/2  
SCREWS.

PERKINS SIGN CO.  
4625 WYNN RD.  
LAS VEGAS, NV. 89  
(702) 573-7383

Debbie Ingram 8-23-88

BRISTOL PARK

RA HOME



APPROVED

By: [Signature] 8/27/88  
COMMUNITY PLANNING & DEVELOPMENT  
City of Las Vegas

Abbe Inghram 4-6-89

| SIGN                                                              |             |                      |
|-------------------------------------------------------------------|-------------|----------------------|
| OWNER                                                             | R A Homes   | DATE<br>7-5-88       |
| ADDRESS<br>3115 N. Jones Blvd.                                    |             |                      |
| CONTRACTOR                                                        | Perrah Sign | PERMIT NO.<br>2230-2 |
| LOT                                                               | BLOCK       | SUBDIVISION          |
| LOG NO.                                                           | AREA        |                      |
| ATTACHED                                                          |             |                      |
| LOCATION                                                          |             |                      |
| SHOP (WIRING, CONST.)                                             |             |                      |
| SITE (BLDG., ETC.)                                                |             |                      |
| INST. (SERV. STRUCT.)                                             |             |                      |
| BILLBOARD                                                         |             |                      |
| ELECTRIFIED                                                       |             |                      |
| FINAL                                                             |             |                      |
| ELECT. ROUGH                                                      |             |                      |
| ELECT. FINAL                                                      |             |                      |
| 79-3-14 DIV. OF BLDG. & SAFETY<br>CITY OF LAS VEGAS<br>REV. 10-78 |             |                      |