

. 201 N Lamb # E .

CITY OF LAS VEGAS, NEVADA

LOG. NO. & AREA T34 2/81

CONST. VAL. \$ 25,050.00

DEPARTMENT OF PUBLIC SERVICES
DIVISION OF BUILDING AND SAFETY

APPLICATION & BUILDING PERMIT - for:
Dwellings, Duplexes, Misc. Residential Const.

ADDRESS OF
CONSTRUCTION:

201 N. Las Vegas Blvd.

Unit E

OWNER: Bronze Construction Co., Inc.

LOT(S) 2

BLOCK

SUBDIVISION

Crossroads III

ZONE RPD-11

Existing structure on lot:

Dwelling ☐

Accessory Bldgs. ☐

Vacant Lot ☒

Other ☐

PROPOSED CONSTRUCTION:

Single Family Dwelling Two Bedroom

USE: Residential

MATERIALS OF CONSTRUCTION:

Wood Frame ☒

Concrete Block ☐

Reinforced Concrete ☐

Steel Frame ☐

SQUARE FEET OF FLOOR AREAS:

1st 986

2nd 17

3rd

Other 140

TOTAL SQ. FT. 1250

FIRE ZONE:

Occupancy Group

R-3

CONST. TYPE:

V-N

ARCHITECT

Gary Guy Wilson

ENGINEER:

Delta Engineering

NO. of UNITS

1

NO. of STORIES

1

Plans Submitted:

Yes ☒

No ☐

Calculations Submitted

Yes ☒

No ☐

Sewer Fee Req'd.

Yes ☒

No ☐

CONTRACTOR:

Bronze Construction Co., Inc.

STATE

LICENSE # 012700

CITY

LICENSE # C11021014279

ADD'L PERMITS REQ'D:

Air Cond. ☒

Elec. ☒

Plumbing ☒

Signs ☐

Paving ☐

Fence ☐

Public Walks ☐

Curb-gutters ☐

Incinerators ☐

Fire Sprinkling System ☐

CONDITIONS OF THE PERMIT:

- I agree to call the City Building Department for inspections before concrete is poured, before rough wiring, electrical, plumbing, framing is covered. Also for Air conditioning, dry wall and sheathing inspection.
- I agree that when the job is completed that I will call for final inspection before occupancy.
- I agree to perform all construction in accordance with City Ordinances and Building Codes.
- The Contractor's signature below denotes authority from the owner to sign in his behalf and that the owner is aware of all requirements of this application and permit. Separate permits must be taken out for work outlined above this agreement.
- I have read and understand the contents of this application and permit. I hereby state that the information I have supplied on this application is true and correct.

Approval for the work under this permit will be given only after all work and debris have been removed from job site and public use of way.

SIGNED:

Bronze Construction Co., Inc.


Inc.

Contractor

BY:

[Signature]

Agent or Owner

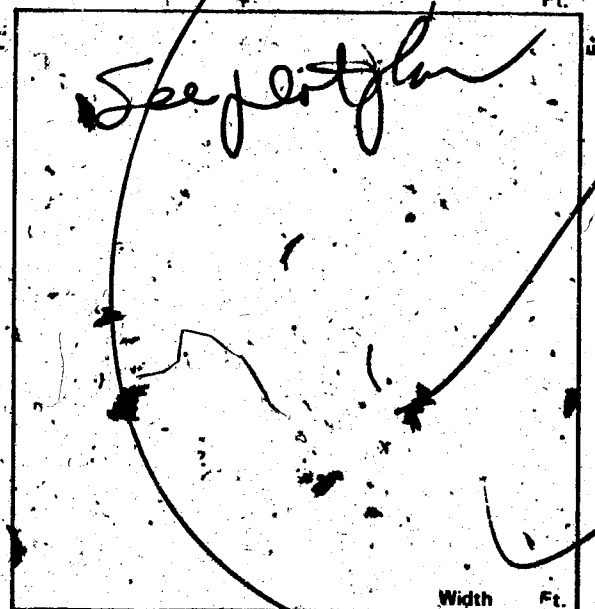

Front property line

PLANNING DEPT.:

[Signature]

Date:

6/19/81

PUBLIC WORKS DEPT.:

Nash

Date:

6-19-81

BUILDING DIVISION:

mmj

Date:

6-25-81

PERMIT NO.:

2346-4

PERMIT FEE \$

132.00

1721-2401

RECEIPT

MUST BE MACHINE VALIDATED

CITY OF LAS VEGAS, NEVADA

DEPARTMENT OF PUBLIC SERVICES—PLUMBING APPLICATION & PERMIT DIVISION OF BUILDING AND SAFETY

ADDRESS OF CONSTRUCTION: 201 No Lamb Ave - E OWNER'S: Bronze Construction Co., Inc.

CIRCLE: Addition; Remodel; New Bldg. TYPE OF BLDG.: SFD APT. COMM. PUBLIC

CONTRACTOR'S NAME: Jack's Plbg. & A/C., Inc. STATE LICENSE # 016589 CITY LICENSE # J94-2-19680

UNITS	DESCRIPTION	FEE	TOTAL
PERMIT ISSUANCE			
1	For Issuing Each Permit	10.00	10.00
	For Issuing Each Supplemental Permit	4.50	4.50
FIXTURE CHARGE			
2	Bathtub	2.00	4.00
2	Shower	2.00	4.00
2	Lavatory	2.00	4.00
2	Toilet	2.00	4.00
1	Urinal	2.00	2.00
1	Floor Drain	2.00	2.00
1	Floor Sink	2.00	2.00
1	Wash Tray	2.00	2.00
1	Sink	2.00	2.00
2	Garbage Disposal (residential)	2.00	4.00
2	Garbage Disposal (commercial)	8.00	16.00
1	Clothes Dryer (gas) (venting)	2.00	2.00
1	Clothes Washer (residential)	2.00	2.00
1	Clothes Washer (commercial)	2.00	2.00
1	Dishwasher (residential)	2.00	2.00
1	Dishwasher (commercial)	2.00	2.00
	Dental Unit	2.00	2.00
	Drinking Fountain	2.00	2.00
	Refrigerator Ice Maker, Water Dispenser	2.00	2.00
	Any other water using equipment, Attached coffee Makers, Ice Makers	2.00	2.00
1	Water Heaters (gas) (electric)	2.00	2.00
SEWER SYSTEM			
1	New Replacement, Modification, or Any Drainage Work	10.00	10.00
	Grease or Sand Trap or Interceptor	2.00	2.00
	Trailer Trap (rental parts)	5.00	5.00
WATER SOFTENERS			
	Non Permanent Type (rental)	2.00	2.00
	Permanent Type (connected to drain)	2.00	2.00
SWIMMING POOLS			
	Private or Wading Pool (including spa)	20.00	20.00
	Public or Semi-Public	30.00	30.00
	Spa - Pre-formed (private)	10.00	10.00
	Spa - Pre-formed (commercial)	20.00	20.00
WATER DISTRIBUTION SYSTEM			
1	Single Family Dwelling	6.00	6.00
1	Multi-Family Dwelling	6.00	6.00
	Plus Each Dwelling Unit	3.00	3.00
	Commercial Building per floor	3.00	3.00
	Plus Each Unit (leased space or office)	2.00	2.00

UNITS	DESCRIPTION	FEE	TOTAL
	Hotel or Motel	8.00	8.00
	Plus Each Unit	3.00	3.00
	Trailer Park	30.00	30.00
	Plus Each Space	2.00	2.00
	Irrigation	8.00	8.00
FUEL PIPING SYSTEM			
1	Single Family Dwelling	6.00	6.00
1	Multi-Family Dwelling	10.00	10.00
	Plus Each Unit	2.00	2.00
	Commercial Building (per floor)	6.00	6.00
	Plus Each Unit (leased space or office)	6.00	6.00
	Medium Pressure Gas System (plan check)	12.00	12.00
3	Each Gas Appliance (any type)	2.00	6.00
	Standby Emergency (generating engines)	5.00	5.00
	Steam Boilers	5.00	5.00
	Service Station Fuel Tank and Piping System	10.00	10.00
		10.00	10.00
AUTOMATIC FIRE EXTINGUISHING SYSTEM			
	Underground Piping	20.00	20.00
	Distribution Piping (per foot)	.05	.05
	Sprinkler Head (each)	.20	.20
	In-Range Hood and Vent	10.00	10.00
	Dry Standpipe System		
	Piping	75.00	75.00
	Each Outlet	2.00	2.00
	Wet Standpipe System		
	Piping	10.00	10.00
	Fire Hose Cabinet	2.00	2.00
SOLAR/ENERGY SYSTEMS			
	Collectors (including piping) (per collector)	5.00	5.00
	Storage Tanks (each)	5.00	5.00
PIPELINE CONTRACT			
	For Onsite Sewer, Gas or Water Contract Value Fee based on Building Code Permit Valuation Chart		
	Inspections for which no fee is specifically indicated (minimum charge - one half hour)	15.00 per hour	15.00
	Additional plan review required by changes, additions or revisions to approved plans (minimum charge - one half hour)	15.00 per hour	15.00

Plumbing permit fees may be computed the same as building permit fees by using the cost of installation for valuation amount when such work is not included in the above schedule.

I hereby certify that I have carefully examined and read the above application; that the same is true and correct; and that the work herein described is to be done in accordance with all the provisions of the applicable Ordinances of the City of Las Vegas, Nevada and the State Laws, whether herein specified or not.

Approval for the work under this permit will be given only after refuse and debris have been removed from job site and public right of way.

SIGNED [Signature] Date 6/16/81
Registered Master Plumber, Spec. Contr. or Owner
BUILDING DIVISION Toni Date 6/23/81
PERMIT NO. 22574 PERMIT FEE \$ 60.9

#1721-2403

RECEIPT

CITY OF LAS VEGAS, NEVADA

DEPARTMENT OF PUBLIC SERVICES — AIR CONDITIONING APPLICATION & PERMIT DIVISION OF BUILDING AND SAFETY

ADDRESS OF
CONSTRUCTION: 201 E North Las

OWNER'S
NAME: Arpco Construction Co., Inc.

CIRCLE: Addition; Remodel; New Bldg. TYPE OF BLDG.: SFD APT. COMM. PUBLIC

CONTRACTOR'S NAME: Jack's Pkg & A/C

STATE
LICENSE # 018391

CITY
LICENSE # J94-2-19690

UNITS	DESCRIPTION	FEE	TOTAL
1	PERMIT ISSUANCE		
	For the issuance of each permit.	10.00	10.00
	For issuing each supplemental permit.	3.00	
	UNIT FEE SCHEDULE		
	For the installation or relocation of each forced-air or gravity-type furnace or burner, including ducts and vents attached to such appliance, up to and including 100,000 Btu/h.	6.00	
	For the installation or relocation of each forced-air or gravity-type furnace or burner, including ducts and vents attached to such appliance over 100,000 Btu/h.	7.50	
	For the installation or relocation of each floor furnace, including vent.	6.00	
	For the installation or relocation of each suspended heater, recessed wall heater or floor-mounted unit heater.	6.00	
	For the installation, relocation or replacement of each appliance vent installed and not included in an appliance permit.	3.00	
	For the repair of, alteration of, or addition to each heating appliance, refrigeration unit, cooling unit, absorption unit, or each heating, cooling, absorption, or evaporative cooling system, including installation of controls regulated by this code.	6.00	
	For the installation or relocation of each boiler or compressor to and including three horsepower, or each absorption system to and including 100,000 Btu/h.	6.00	
	For the installation or relocation of each boiler or compressor over three horsepower to and including 15 horsepower, or each absorption system over 100,000 Btu/h and including 500,000 Btu/h.	11.00	
	For the installation or relocation of each boiler or compressor over 15 horsepower to and including 30 horsepower, or each absorption system over 500,000 Btu/h to and including 1,000,000 Btu/h.	15.00	
	For the installation or relocation of each boiler or compressor over 30 horsepower to and including 50 horsepower, or for each absorption system over 1,000,000 Btu/h to and including 1,750,000 Btu/h.	22.50	
	For the installation or relocation of each boiler or refrigeration compressor over 50 horsepower, or each absorption system over 1,750,000 Btu/h.	37.50	

UNITS	DESCRIPTION	FEE	TOTAL
	For each air-handling unit to and including 10,000 cubic feet per minute, including ducts attached thereto. Note: This fee shall not apply to an air-handling unit which is a portion of a factory-assembled appliance, cooling unit, evaporative cooler or absorption unit for which a permit is required elsewhere in this code.	4.50	
	For each air-handling unit over 10,000 cfm.	7.50	
	For each evaporative cooler other than portable type.	4.50	
	For each ventilation fan connected to a single duct.	3.00	9.00
	For each ventilation system which is not a portion of any heating or air-conditioning system authorized by a permit.	4.50	
	For the installation of each hood which is served by mechanical exhaust, including the ducts for such hood.	4.50	
	For the installation or relocation of each domestic-type incinerator.	4.50	
	For the installation or relocation of each commercial or industrial-type incinerator.	30.00	
	For each appliance or piece of equipment regulated by this code but not classed in other appliance categories, or for which no other fee is listed in this code.	4.50	
	When Chapter 22 is applicable (see Section 103), permit fees for fuel-gas piping shall be as follows: For each gas-piping system of one to four outlets.	2.00	
	For each gas-piping system of more than four outlets, per outlet.	.50	
	OTHER INSPECTIONS AND FEES:		
	Inspections outside of normal business hours (minimum charge — two hours).	15.00 per hour	
	Reinspection fee assessed under provisions of Section 305(1).	15.00 each	
	Inspections for which no fee is specifically indicated (minimum charge — one-half hour).	15.00 per hour	
	Additional plan review required by changes, additions or revisions to approved plans (minimum charge — one-half hour).	15.00 per hour	
	TOTAL PERMIT FEE <u>25.50</u>		

I hereby certify that I have carefully examined and read the above application; that the same is true and correct; and that the work herein described is to be done in accordance with all the provisions of the applicable Ordinances of the City of Las Vegas, Nevada and the State Laws, whether herein specified or not.

Approval for the work under this permit will be given only after refuse and debris have been removed from job site and public right of way.

SIGNED Berny Fitch
Air Conditioning Contractor - Owner

Date 7/27/81

BUILDING DIVISION

Date 7/23/81

PERMIT NO. 2973-4

#1721-2405

RECEIPT

Done Today

Fuller

CITY OF LAS VEGAS, NEVADA

642 3601

LOG NO. & AREA

CONST. VAL. \$ 12600.00

DEPARTMENT OF PUBLIC SERVICES
DIVISION OF BUILDING AND SAFETY

APPLICATION FOR BUILDING PERMIT - for:
Commercial or Public Structures.

ADDRESS OF CONSTRUCTION: 203 and 201 North Dumb

OWNER: Bronze Construction Co., Inc.

LOT(s)

BLOCK

SUBDIVISION

Crossroads III

ZONE: RPD-11

Existing structure on lot:

Dwelling ☐

Accessory Bldgs. ☐

Vacant Lot ☐

Commercial Bldg. ☐

Other ☒

PROPOSED CONSTRUCTION:

Carports

USE: Residential

MATERIALS OF CONSTRUCTION:

Wood Frame ☐

Concrete Block ☐

Reinforced Concrete ☐

Steel Frame ☐

SQUARE FEET OF FLOOR AREAS: 1st

2520

2nd

3rd

Other

TOTAL SQ. FT.

2520

FIRE ZONE:

Occupancy Group

M-1

CONST. TYPE:

ARCHITECT:

Gary Guy Wilson

ENGINEER:

Delta Engineering

NO. OF UNITS

NO. OF STORIES

Plans Submitted:

Yes ☒

No ☐

Calculations Submitted

Yes ☒

No ☐

Sewer Fee Req'd.

Yes ☐

No ☐

CONTRACTOR:

Bronze Construction Co., Inc.

STATE

LICENSE #

CITY

LICENSE #

ADD'L. PERMITS REQ'D.:

Air Cond. ☐

Elev. ☐

Plumbing ☐

Signs ☐

Paving ☐

Fence ☐

Public Walks ☐

Curb gutters ☐

Incinerators ☐

Fire Sprinkling System ☐

CONDITIONS OF THE PERMIT:

1. I agree to call the City Building Department for inspections before concrete is poured, before rough wiring, electrical, plumbing, framing is covered. Also for Air conditioning, drywall and sheathing inspection.
2. I agree that when the job is completed that I will call for final inspection before occupancy.
3. I agree to perform all construction in accordance with City Ordinances and Building Codes.
4. The Contractor's signature below denotes authority from the owner to sign in his behalf and that the owner is aware of all requirements of this application and permit. Separate permits must be taken out for work outlined above this agreement.
5. I have read and understand the contents of this application and permit; I hereby state that the information I have supplied on this application is true and correct.

Approval for the work under this permit will be given only after refuse and debris have been removed from job site and public right of way.

SIGNED:

Bronze Construction Co., Inc.

Contractor.

BY:

Agent or Owner

PLANNING DEPT.:

Date:

9/13/82

PUBLIC WORKS DEPT.:

Date:

9-13-82

BUILDING DIVISION:

Date:

9-13-82

76-10-13
154-01-220

PERMIT NO.:

3481-6

PERMIT FEE \$

985

RECEIPT

MUST BE MACHINE VALIDATED

9-16-82

9/3/82

LOS VEGAS, NEV.

9418: Cured

GAERPORT

To Mr. F. A. S. P.

ALLOW. SOIL PRESS. = 11.52

$$L_c = 2.45 \text{ m}$$

L.L. - 120PSM

W.L., 2015


$$P_{\text{max}} = (0.021 \text{ kPa})(9)(18) = 3.4 \text{ k}$$

$\mu_{rel} = (.020 \text{ kg})(1)(15) / \text{rel's} = .134 \text{ cm} \quad L = 7.5$


TRY CASSION - 14" ϕ x 4'6" DEEP

$$L.B. = (1.25 \text{ kN/ft})(4.5) = 5.625 \text{ kN/ft}$$
$$s_1 = (.45)(4.5/3) = .675$$
$$A = \frac{(2.34)(.18)}{(.675)(.17)} = .53$$
$$d = \frac{.53}{2} \left(1 + \sqrt{1 + \frac{(1.36)(7.5)}{.53}} \right) = 2.81$$

14" x 16" Deep
14in. Emb. 16"

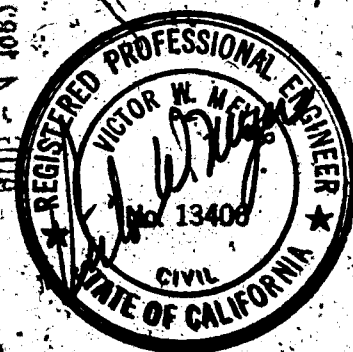

9-1682

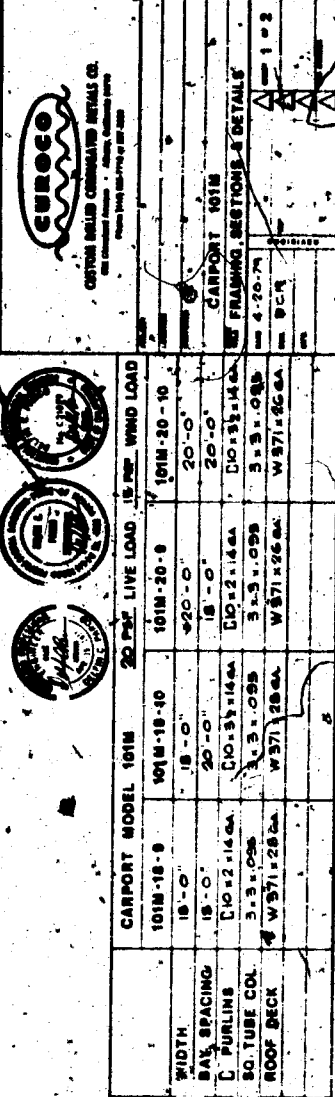

Donna T. Hardy

9-16-82

PARCO

536 Cleveland Avenue Albany, California 94710

Phone (415) 526-7718 or 397-3980

PROJECT **CARPORT MODEL 101M**

DWN. **DGP** SHEET **1** OF **3**

(18' WIDE) 101M-18-10

DATE **1-8-79** JOB NO.

DESIGN CRITERIA:

ROOF LIVE LOAD = 20 PSF
 WIND LOAD = 15 PSF
 ROOF DECK, $F_y = 50$ KSI (ASTM A446 GR. D)
 ROOF FRAMING, $F_y = 50$ KSI (ASTM A446 GR. D)
 COLUMNS, $F_y = 39$ KSI (ASTM A500 GR. A)
 CONCRETE, $f'_c = 2000$ PSI @ 28 DAYS
 FOUNDATION DESIGNED FOR 2000 PSF SOIL (AVE.)
 DESIGN PER 1976 U.B.C.

ROOF DECK:

$w = 20$ PSF

@ SUPPORT: $M = 20 \times (3.75)^2 / 2 = 140$ L-#


@ $\frac{L}{4}$: $M = 20 \times (10.5)^2 / 8 - 14 = 13$ L-#

UPLIFT LOAD = $15 \times 1.25 = 18.75$ PSF



UPLIFT LOAD NOT CRITICAL

USE PANEL W371 x 28 GA. ($S_x = .056$ IN³)

$f_b = 140 \times 12 / .056 = 30$ KSI

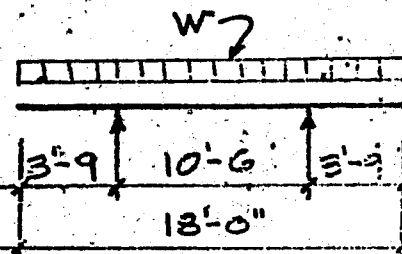

ALTERNATE: PANEL W371 x 26 GA. ($F_y = 33$ KSI)

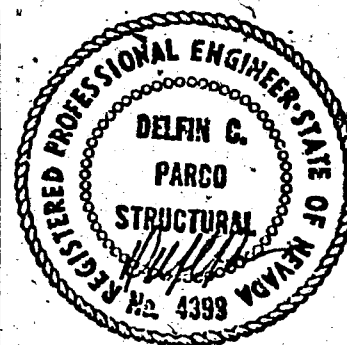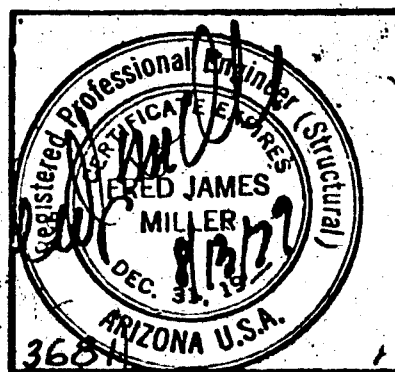

John H. Hoadly

9-16-83

FABCO

536 Cleveland Avenue Albany, California 94710

Phone (415) 526-7718 or 397-3980

PROJECT

CARFORT MODEL 101M

DWN. DCP

SHEET 2 OF 3

101M-18-10

DATE 1-8-79

JOB NO.

PURLINS: MAX. SPAN = 20'-0" $W = (16' + 2') \times 9' = 162\#$
 $M = 162 \times (20')^2 / 8 = 8.1 \text{ k} \text{ (DL + LL)}$

FOR UPLIFT: $W = (15' \times 1.25 - 2') \times 9' = 150.75\#$

$M_W = 151 \times (20')^2 / 8 = 7.55 \text{ k} \text{ (UPLIFT)}$

USE $C10 \times 3 \frac{1}{2} \times 14$ GAL. ($S_x = 3.90 \text{ in.}^3$ $F_y = 50 \text{ ksi}$)

$f_b = 8.1 \times 12 / 3.90 = 24.92 \text{ ksi} < 30 \text{ ksi}$

CHECK FOR UPLIFT: $f_b = 7.55 \times 12 / (3.60 \times 1.33) = 17.47 \text{ ksi. o.k.}$

PURLIN TO COLUMN CONNECTION:

MAX. SHEAR = $162\# \times 10' = 1.62 \text{ k}$

USE #14 TYPE "B" SCREWS

ULT. SHEAR RESISTANCE = 3000# (FABCO TEST)

ALLOW. LOAD = $3000 / 4 = 750\#$

NO. OF SCREWS REQ'D. = $1620 / 750 = 2.16$

USE 3 - #14 $\times \frac{3}{4}$ " SELF-TAPPING SCREWS (TYPE "B")

COLUMNS: UNSUPPORT HEIGHT = 8'-0" (MAX.)

MAX. COL. LOAD = $162 \times 20' = 3.24 \text{ k}$

USE $\square 3 \times 3 \times .095$ SQ. TUBE ($F_y = 39 \text{ ksi}$)

$A = 1.294 \text{ in.}^2$ $Z = 1.43 \text{ in.}^3$ $r = 1.39 \text{ in.}$

$KL/r = 2.0 \times 8 \times 12 / 1.39 = 138$ $F_a = 7.84 \text{ ksi}$

ALLOW. LOAD = $7.84 \times 1.294 = 10.14 \text{ k} > 3.24 \text{ k}$

CHECK FOR WIND: $P = 15\# \times 1.0' \times 20' / 2 = 150\#$

$M = 150 \times 8' = 1.20 \text{ k}$

$f_b = 1.20 \times 12 / (1.33 \times 1.43) = 7.57 \text{ ksi} < 23.40 \text{ ksi}$

ALTERNATE: $\square 4 \times 4 \times .065$ SQ. TUBE ($F_y = 39 \text{ ksi}$)

$A = 1.023 \text{ in.}^2$ $Z = 1.32 \text{ in.}^3$ $r = 1.607 \text{ in.}$

$KL/r = 2.0 \times 8 \times 12 / 1.607 = 119$ $F_a = 10.49 \text{ ksi}$

ALLOW. LOAD = $10.49 \times 1.023 = 10.73 \text{ k} > 3.24 \text{ k}$

$f_b = 1.20 \times 12 / (1.33 \times 1.32) = 8.20 \text{ ksi} < 23.40 \text{ ksi}$

Don T. Hardy

A-1682

CURCO

536 Cleveland Avenue Albany, California 94710

Phone (415) 526-7718 or 397-3980

PROJECT

CARPORT MODEL 101M

DWN. DCP.

SHEET 3 of 3

101M-18-10

DATE 1-8-79

JOB NO.

FOUNDATION DESIGN:

CONCRETE, $f'_c = 2000$ PSI

AVE. SOIL PRESS. = 2000 PSF

MAX. COL. LOAD = 3.24 K

MAX. UPLIFT = $150.75 \times 20' = 3.02$ K



USE 14" ϕ CAST-IN-PLACE PILES

ALLOW. LOAD = $\pi \times 1.17 \times 2.0 / C = 1.22$ K/FT. (DL+LL)

ALLOW. UPLIFT = $1.22 + (15 \times \pi \times 1.17^2 / 4) = 1.38$ K/FT. (WIND)

DEPTH REQD. = $3.24 / 1.22 = 2.66$ FT. (DL+LL)

USE 14" ϕ x 5'-6" CAST-IN-PLACE PILES

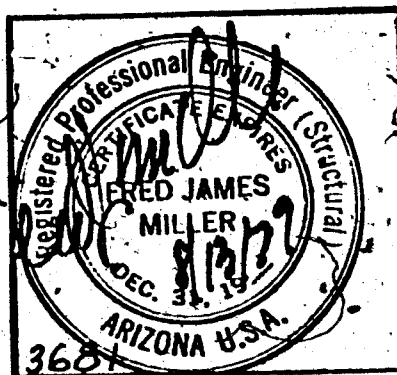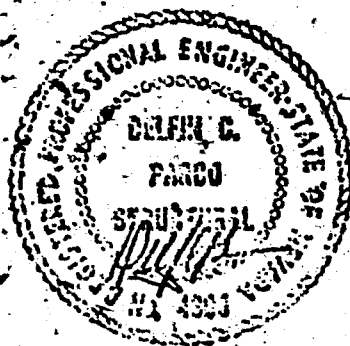

OWNER <i>Bronze Const.</i>		ADDRESS <i>201 N. Lamb #E</i>	
DATE <i>6-26-81</i>		GEN. CONT. <i>owner</i>	
TYPE OF STRUCTURE <i>SFD</i>		PERMIT NO. <i>2346-4</i>	
LEGAL DESCRIPTION <i>Bldg. 2 CROSS STDS 111 T34 2/81</i>		FINAL INSPECTION	
APPROVED FOR OCCUPANCY & METER			
BUILDING		MECHANICAL	
Investigation		Plumbing Cont. <i>Jacks 6/24</i>	
Location & Footing		Permit No. <i>22524</i> Date <i>6/23/81</i>	
Concrete Slab Floor <i>M 76-26/1</i>		Heat & Vent. A/C Cont. <i>Jacks</i>	
Fireplace Footing		Permit No. <i>2273</i> Date <i>7-3-81</i>	
Chimney Steel		Sewer Cont. <i>Bronze Const.</i>	
Vert. Steel Reinf. <i>M 7-2-81</i>		Permit No. <i>2346</i> Date <i>6/26/81</i>	
Horiz. Steel Reinf. <i>M 7-2-81</i>		Rough Soil	
Framing <i>7-2-2-81</i>		Rough Water <i>HT 7-24/81</i>	
Ext. Lath <i>7-8-31-81</i>		Top-Out <i>HT 7-24/81</i>	
Ext. Brown <i>7-8-8-81</i>		Rough Gas <i>HT 7-24/81</i>	
Drywall <i>7-8-8-81</i>		A/C Rough Duct <i>HT 7-24/81</i>	
Final Building <i>7-8-11-81</i>		Final Plumbing <i>HT 11-20/81</i>	
Appr. for Occu.		Final Gas <i>HT 11-20/81</i>	
ELECTRICAL		Final Air Cond. <i>HT 11-20/81</i>	
Temp. Pole Cont.		Final Sewer <i>HT 7-10/81</i>	
Permit No. _____ Date _____		REMARKS	
Inspection _____ Date _____			
Electrical Cont. <i>TLC</i>			
Permit No. <i>2253-2</i> Date <i>12/81</i>			
Rough <i>RT 4-24-81</i>		PLEASE NOTE ADDITIONAL REMARKS ON REVERSE SIDE.	
Final Rough		DIV. OF BLDG. & SAFETY	
Final Electrical <i>R. 8-11-81</i>		CITY OF LAS VEGAS	
Temporary Service		REV. 10-78	
		79-3-16	

Roof sheathing m n 7-21-81
Insulation 14 1-2-81

2346-4

Don Healy 10-28-82

Certificate of Occupancy

City of Las Vegas, Nevada

Department of Building & Safety

This Certificate issued pursuant to the requirements of the Uniform Building Code certifying that at the time of issuance this structure was in compliance with the various ordinances of the City regulating building construction or use. For the following:

Use Classification Single Family Unit Bldg. Permit No. 2346-81

Building Address 201 North Lamb Units A-H Floor, Suite or Room

Owner of Building Bronze Construction Address Same

By: Michael J. Janss
Clay Hymer
Building Official
Date: October 27, 1982

POST IN CONSPICUOUS PLACE

Owner *12-7-82*

12-7-82

OWNER <i>Bronze Const. Co</i>		ADDRESS <i>203-201 No. Lamb</i>	
DATE <i>9/13/82</i>		GEN. CONT. <i>Same</i>	
TYPE OF STRUCTURE <i>Carports (14)</i>		PERMIT NO. <i>3481-6</i>	FINAL INSPECTION <i>0</i>
LEGAL DESCRIPTION		LOG # <i>Attached</i> AREA #	
APPROVED FOR OCCUPANCY & METER			
BUILDING		MECHANICAL	
Investigation		Plumbing Cont.	
Location & Footing		Permit No.	Date
Concrete Slab Floor		Heat & Vent. A/C Cont.	
Vert. Steel Reinf.		Permit No.	Date
Horiz. Steel Reinf.		Sewer Cont.	
Framing		Permit No.	Date
Ext. Lath		Rough Soil	
Ext. Brown		Rough Water	
Final Building <i>TS 113-82</i>		Top Out	
Appr. for Occu.		Rough Gas	
		A/C Rough Duct	
		Final Plumbing	
		Final Gas	
ELECTRICAL		Final Air Cond.	
Temp. pole cont.		Final Sewer	
Permit No.		Date	
Inspection		Date	
Electrical Cont.		Date	
Permit No.		Date	
Rough		PLEASE NOTE REMARKS ON REVERSE SIDE	
Final Rough		DIV. OF BLDG. & SAFETY	
Final Electrical		CITY OF LAS VEGAS	
Temporary Service		REV. 10-78	
		2-1-32	
		E-Z-WAY SYSTEMS	
		NEWARK OH 43055	
		LITHO IN U.S.A.	