


Apr 25, 2010 9:00pm - USER peter.meyerhofer
\\LAMP01\Projects\AV_PublicTrans\082255\019 Bonneville-Clark\25601bq-01_02.dwg

SEE RIGHT FOR CONTINUATION

SEE LEFT FOR CONTINUATION

SEE SHEET GD-02 FOR CONTINUATION

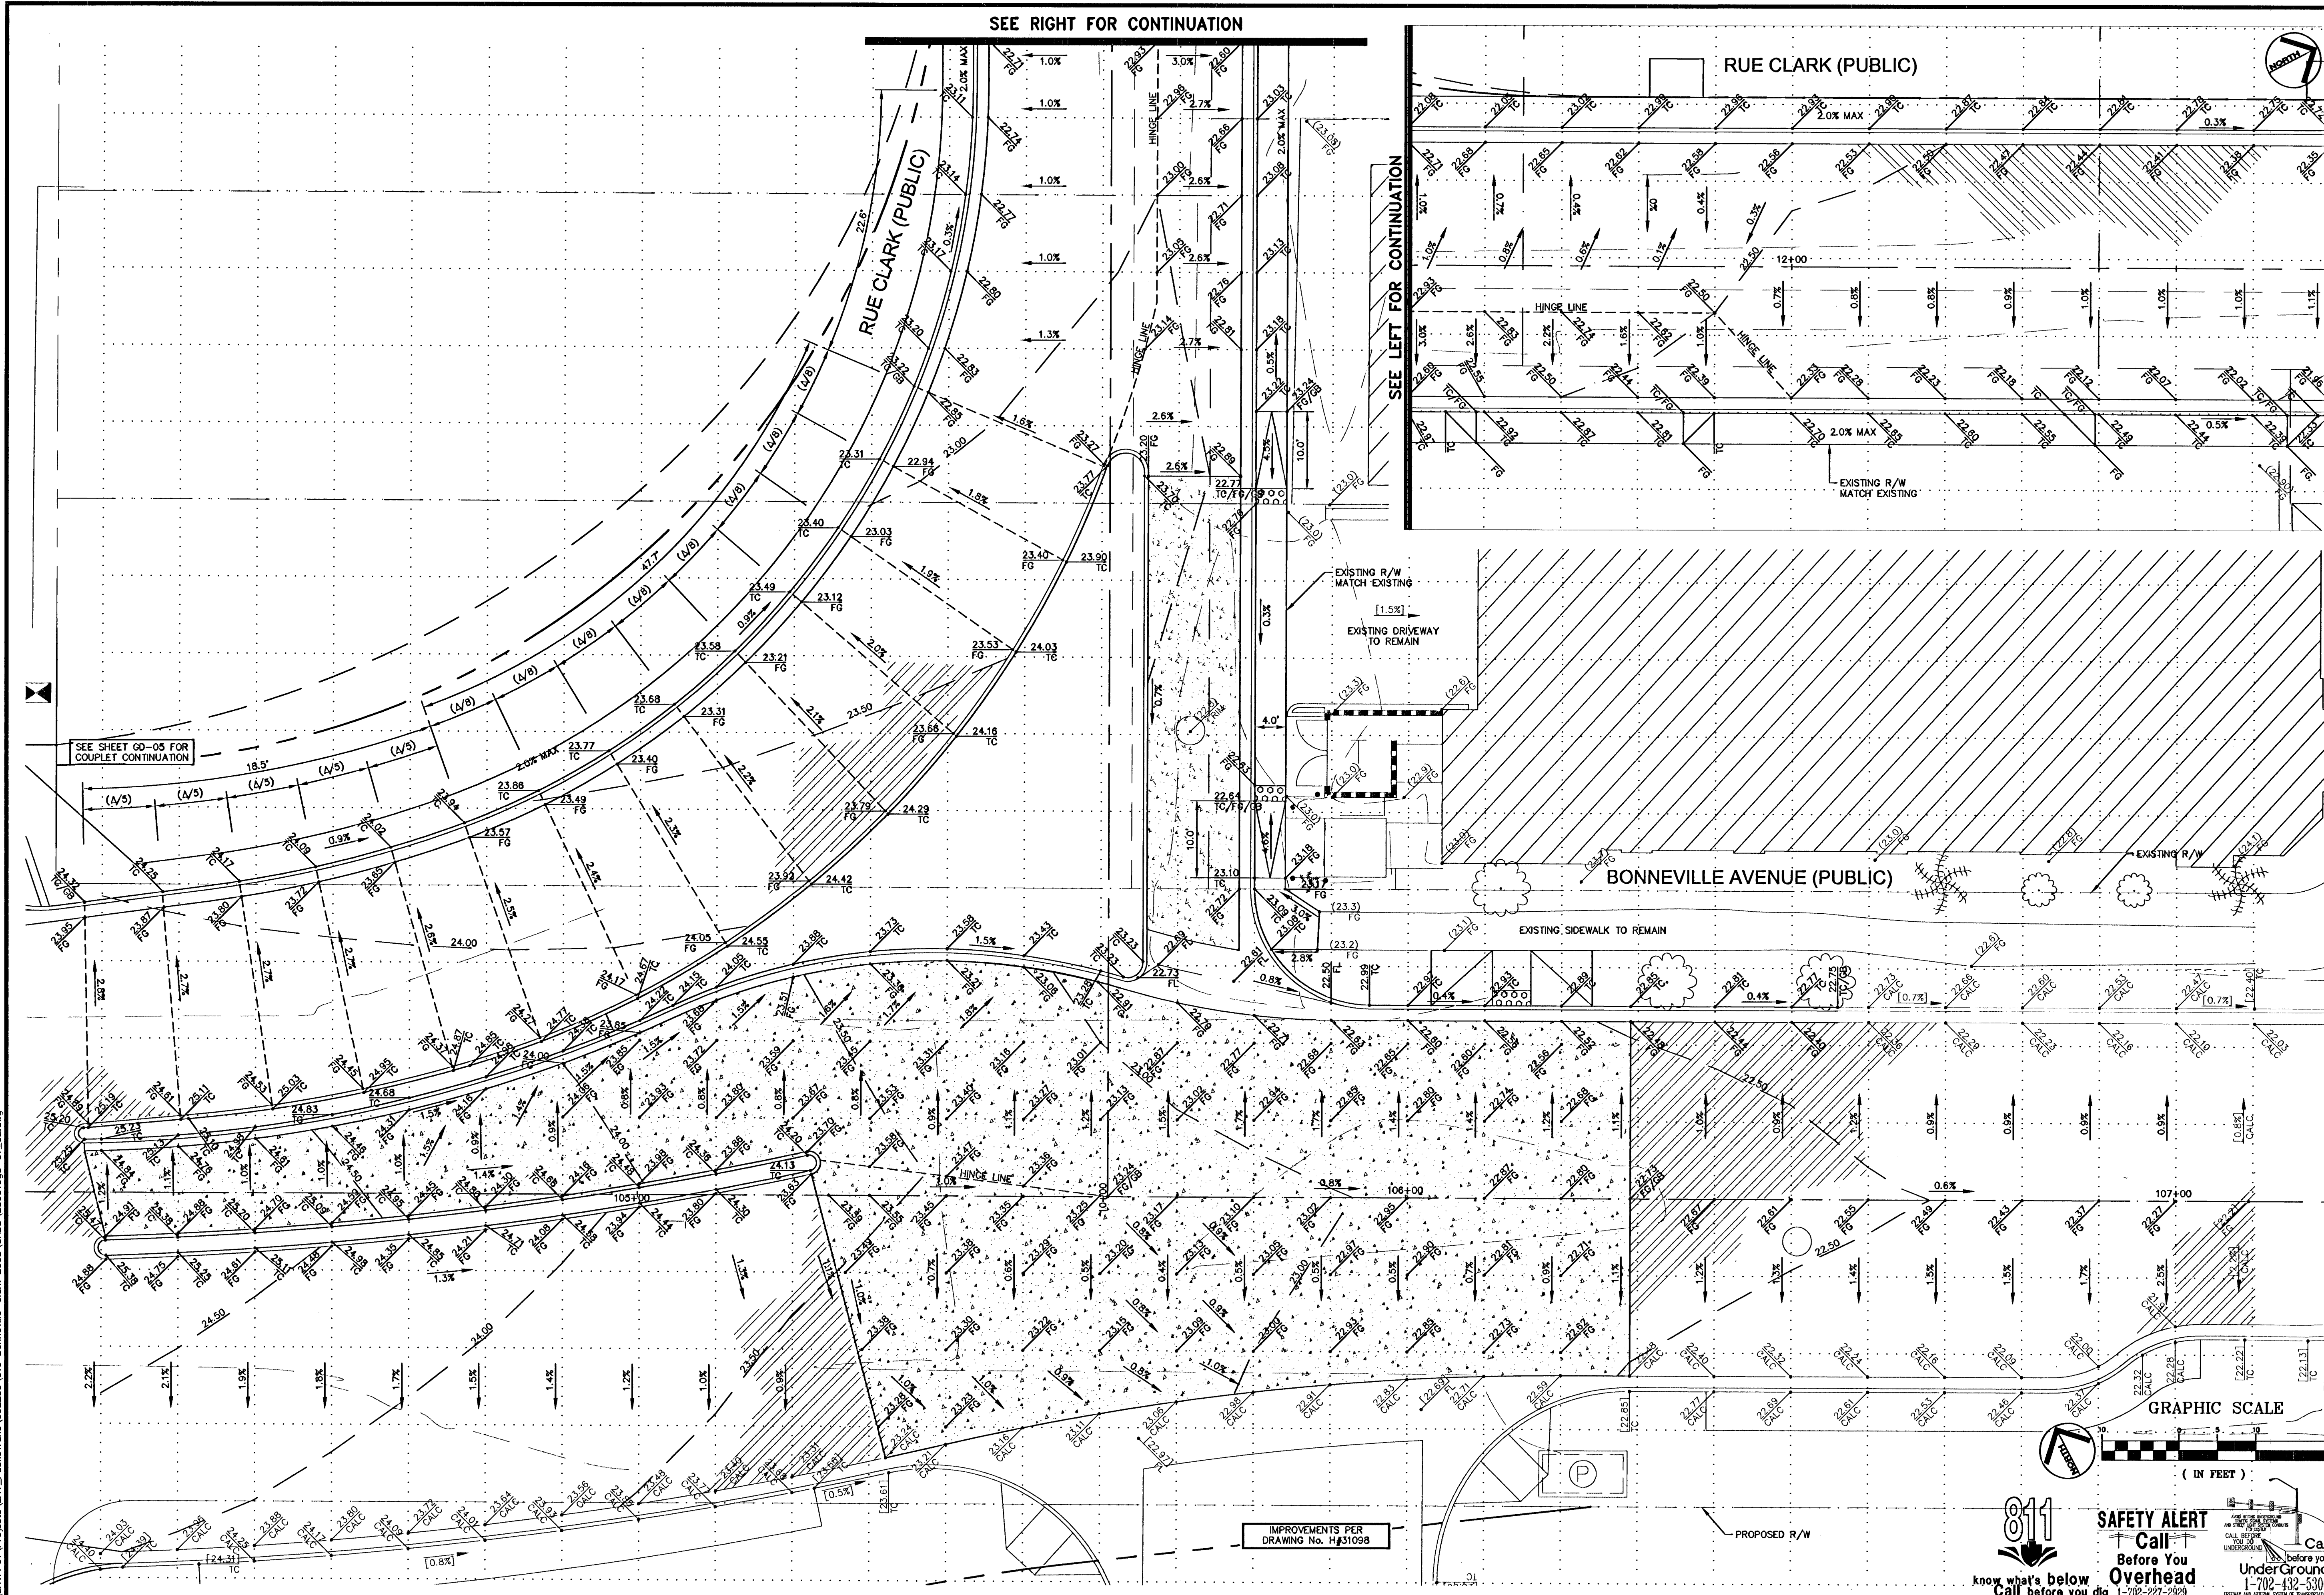

DATE	REVISIONS
DATE: FEBRUARY 2010	CHECKED BY: CC/PM
SCALE (H): N/A	DESIGNED BY: TEA
SCALE (V): N/A	DRAWN BY: TEA

Kimley-Horn and Associates, Inc.
 Engineering, Planning, and Environmental Consultants
 2080 E. Flamingo Road, Suite 210, Las Vegas, NV 89119
 PH: (702) 734-4849 FAX: (702) 734-4849



DEPARTMENT OF PUBLIC WORKS
 PROJECT: BONNEVILLE/CLARK
 ONWAY COUPLET PHASE 1
 IMPROVEMENT PLANS

SHEET: GRADING DETAIL
 COUPLET CONNECTOR
 SHEET 1

SHEET NO. 01
 SHEET 27 OF 31
 DRAWING NO. 107V3201

BID# 09-1730-37

124516