



Apr 23, 2010 9:02am - USER peter.meyerhofer
\\APP01\Projects\AV_Public\Drawings\256019p1-01.dwg

12451

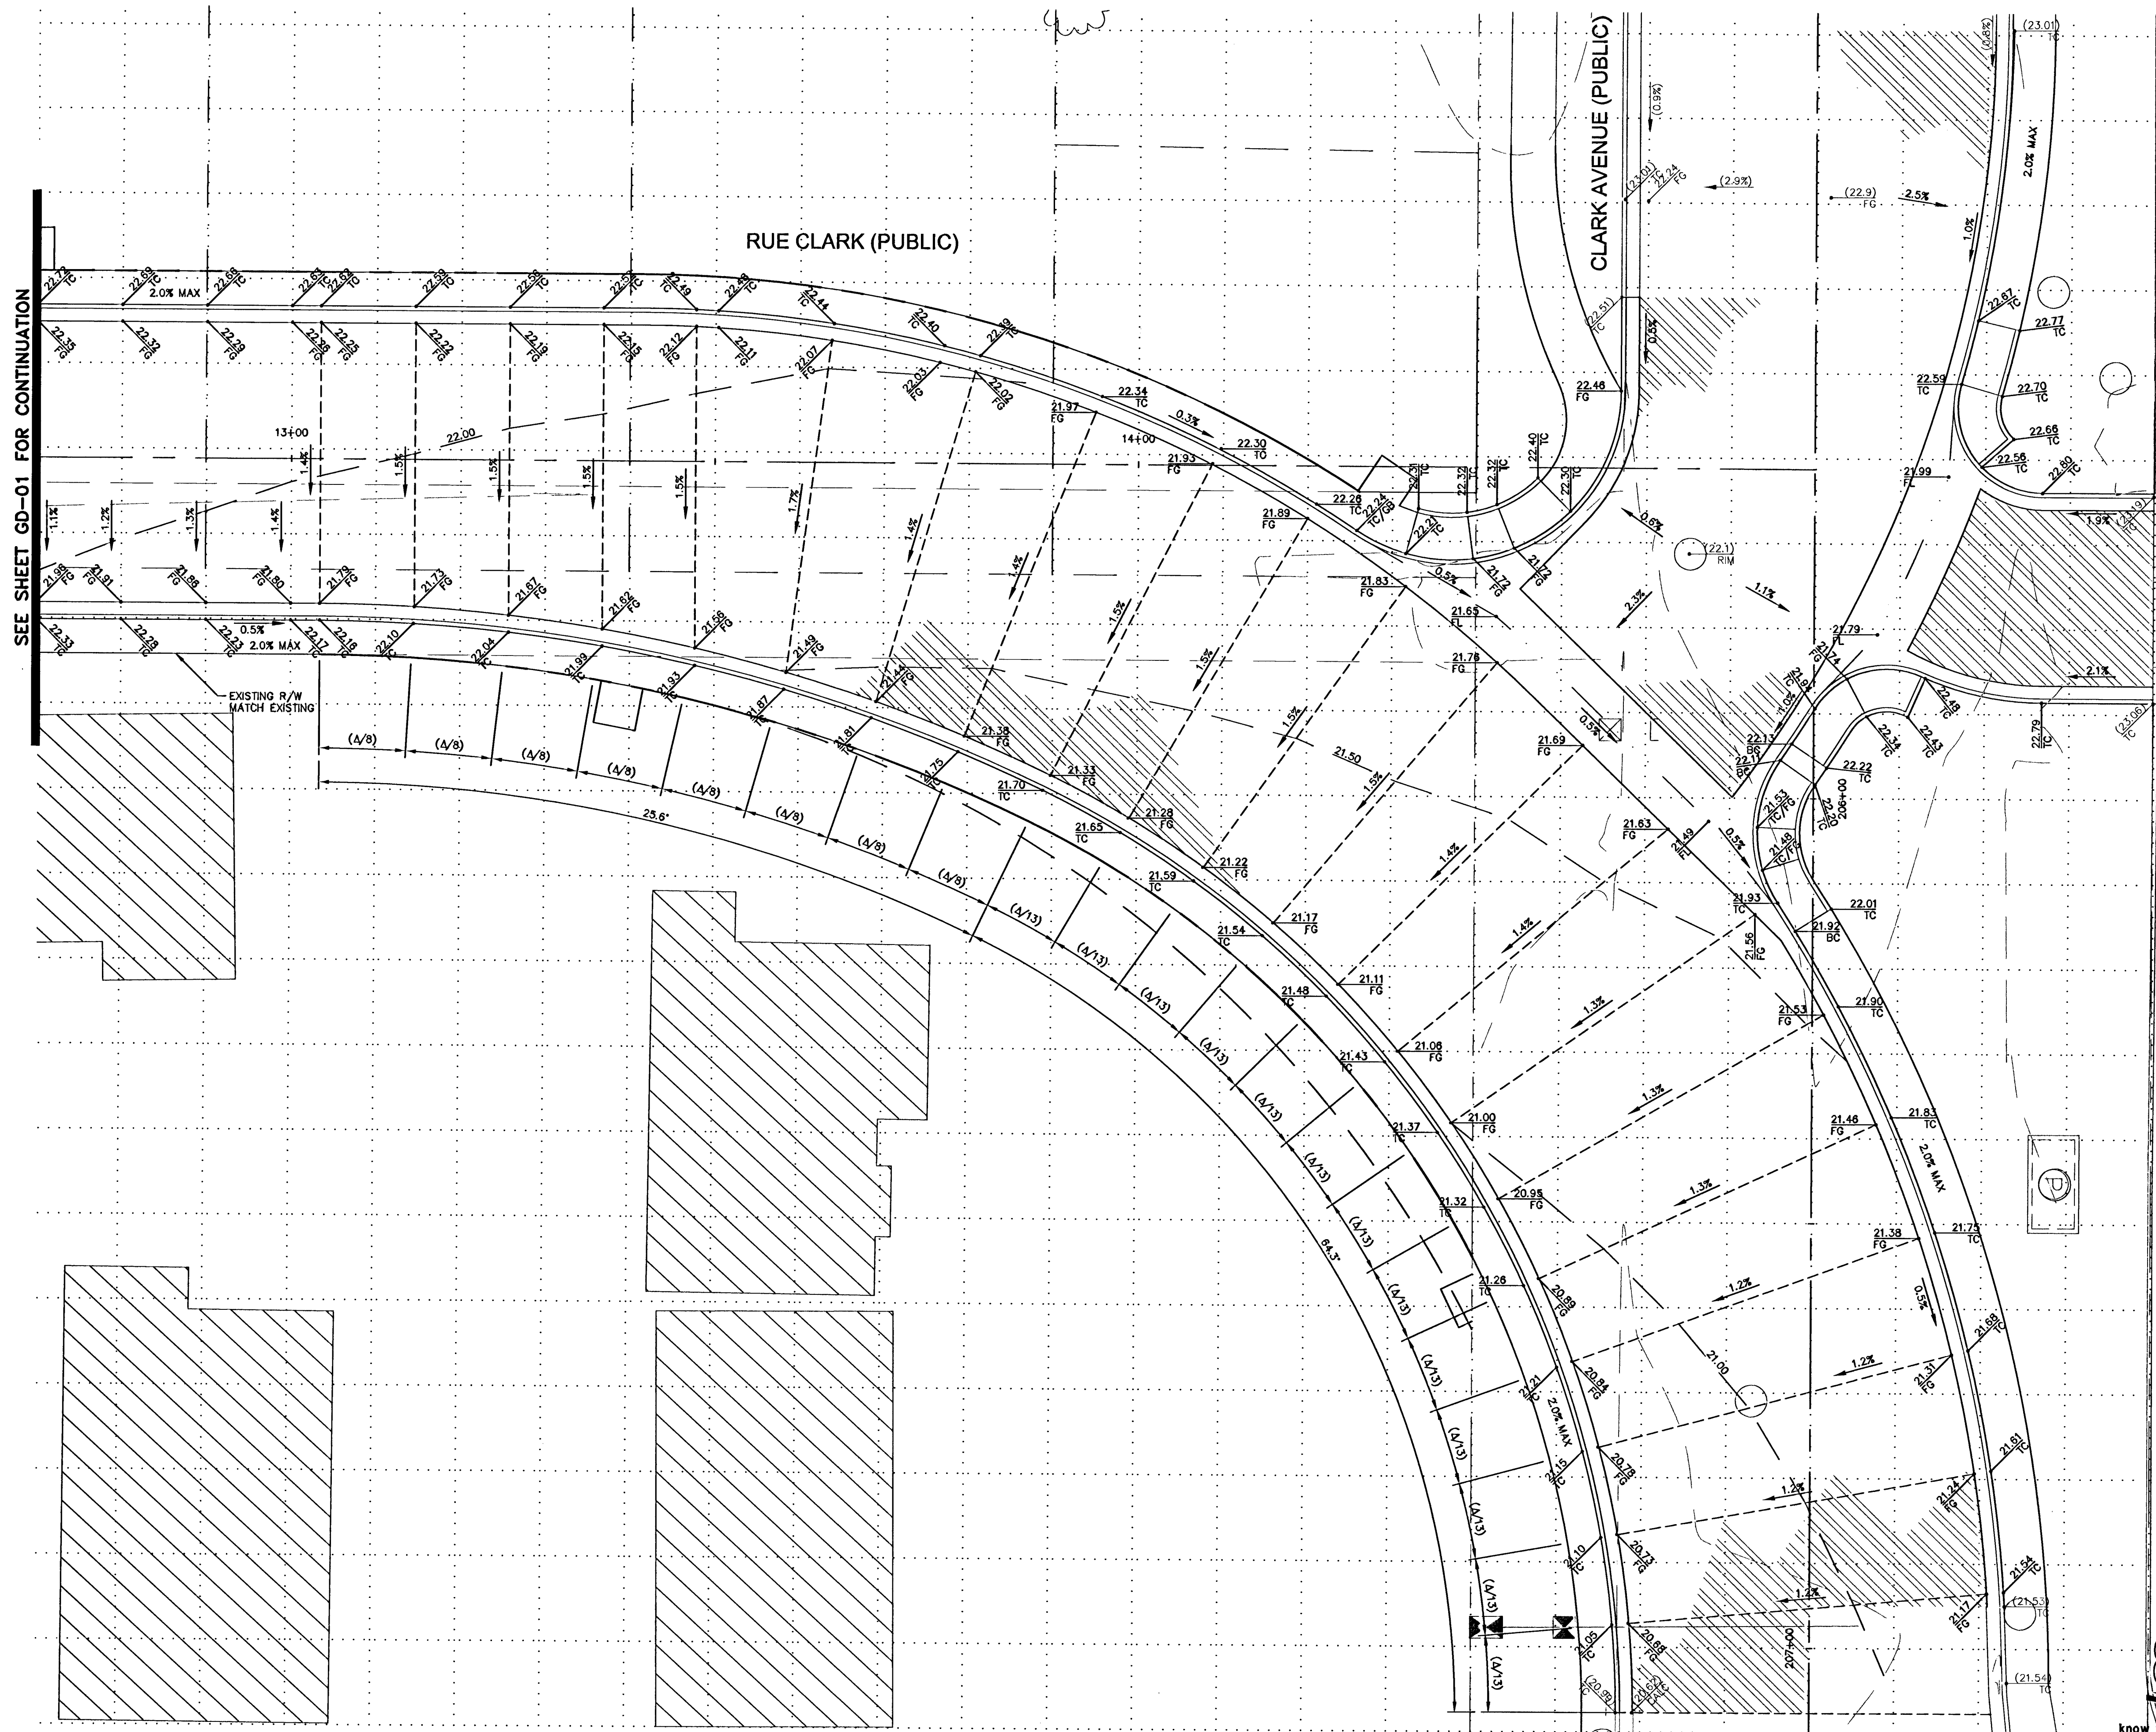

SEE SHEET GD-01 FOR CONTINUATION

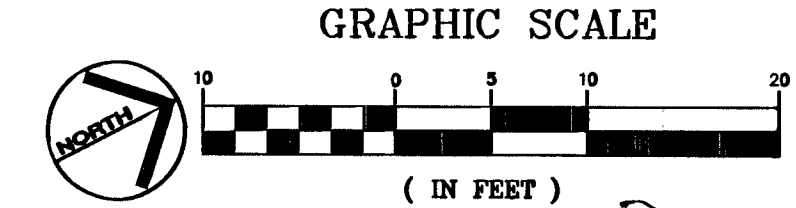

811
 Know what's below
 Call before you dig

SAFETY ALERT
 Call Before You Overhead

Call before you UnderGround
 1-702-432-5300

| | | | | | | | | | | |
|---|--|--|--|--|--|--|--|--|--|--|
| DEPARTMENT OF PUBLIC WORKS PROJECT: BONNEVILLE/CLARK ONEWAY COUPLET PHASE 1 IMPROVEMENT PLANS SHEET: GRADING DETAIL COUPLET CONNECTOR SHEET 2 | | DATE: FEBRUARY 2010 CHECKED BY: CC/PM | | | | | | | | |
| | | SCALE (V): N/A DESIGNED BY: TEA DRAWN BY: TEA | | | | | | | | |
| KIMLEY-HORN and Associates, Inc. Engineering, Planning, and Environmental Consultants 2080 E. Flamingo Road, Suite 210, Las Vegas, NV 89119 FAX (702) 735-4949 | | REVISIONS <table border="1"> <tr><td> </td><td> </td></tr> <tr><td> </td><td> </td></tr> <tr><td> </td><td> </td></tr> <tr><td> </td><td> </td></tr> </table> | | | | | | | | |
| | | | | | | | | | | |
| | | | | | | | | | | |
| | | | | | | | | | | |
| | | | | | | | | | | |

BID# 09.1730.37