


Jun 15, 2010 - 7:51am - USER: dani.casalebury
 K:\PHL_Roadwork\092-Las Vegas\092256019-Bonneville-Clark\LA01-07_256019k-01_07.dwg

MATCHLINE ~ STA 215+25
 SEE SHEET LA-07

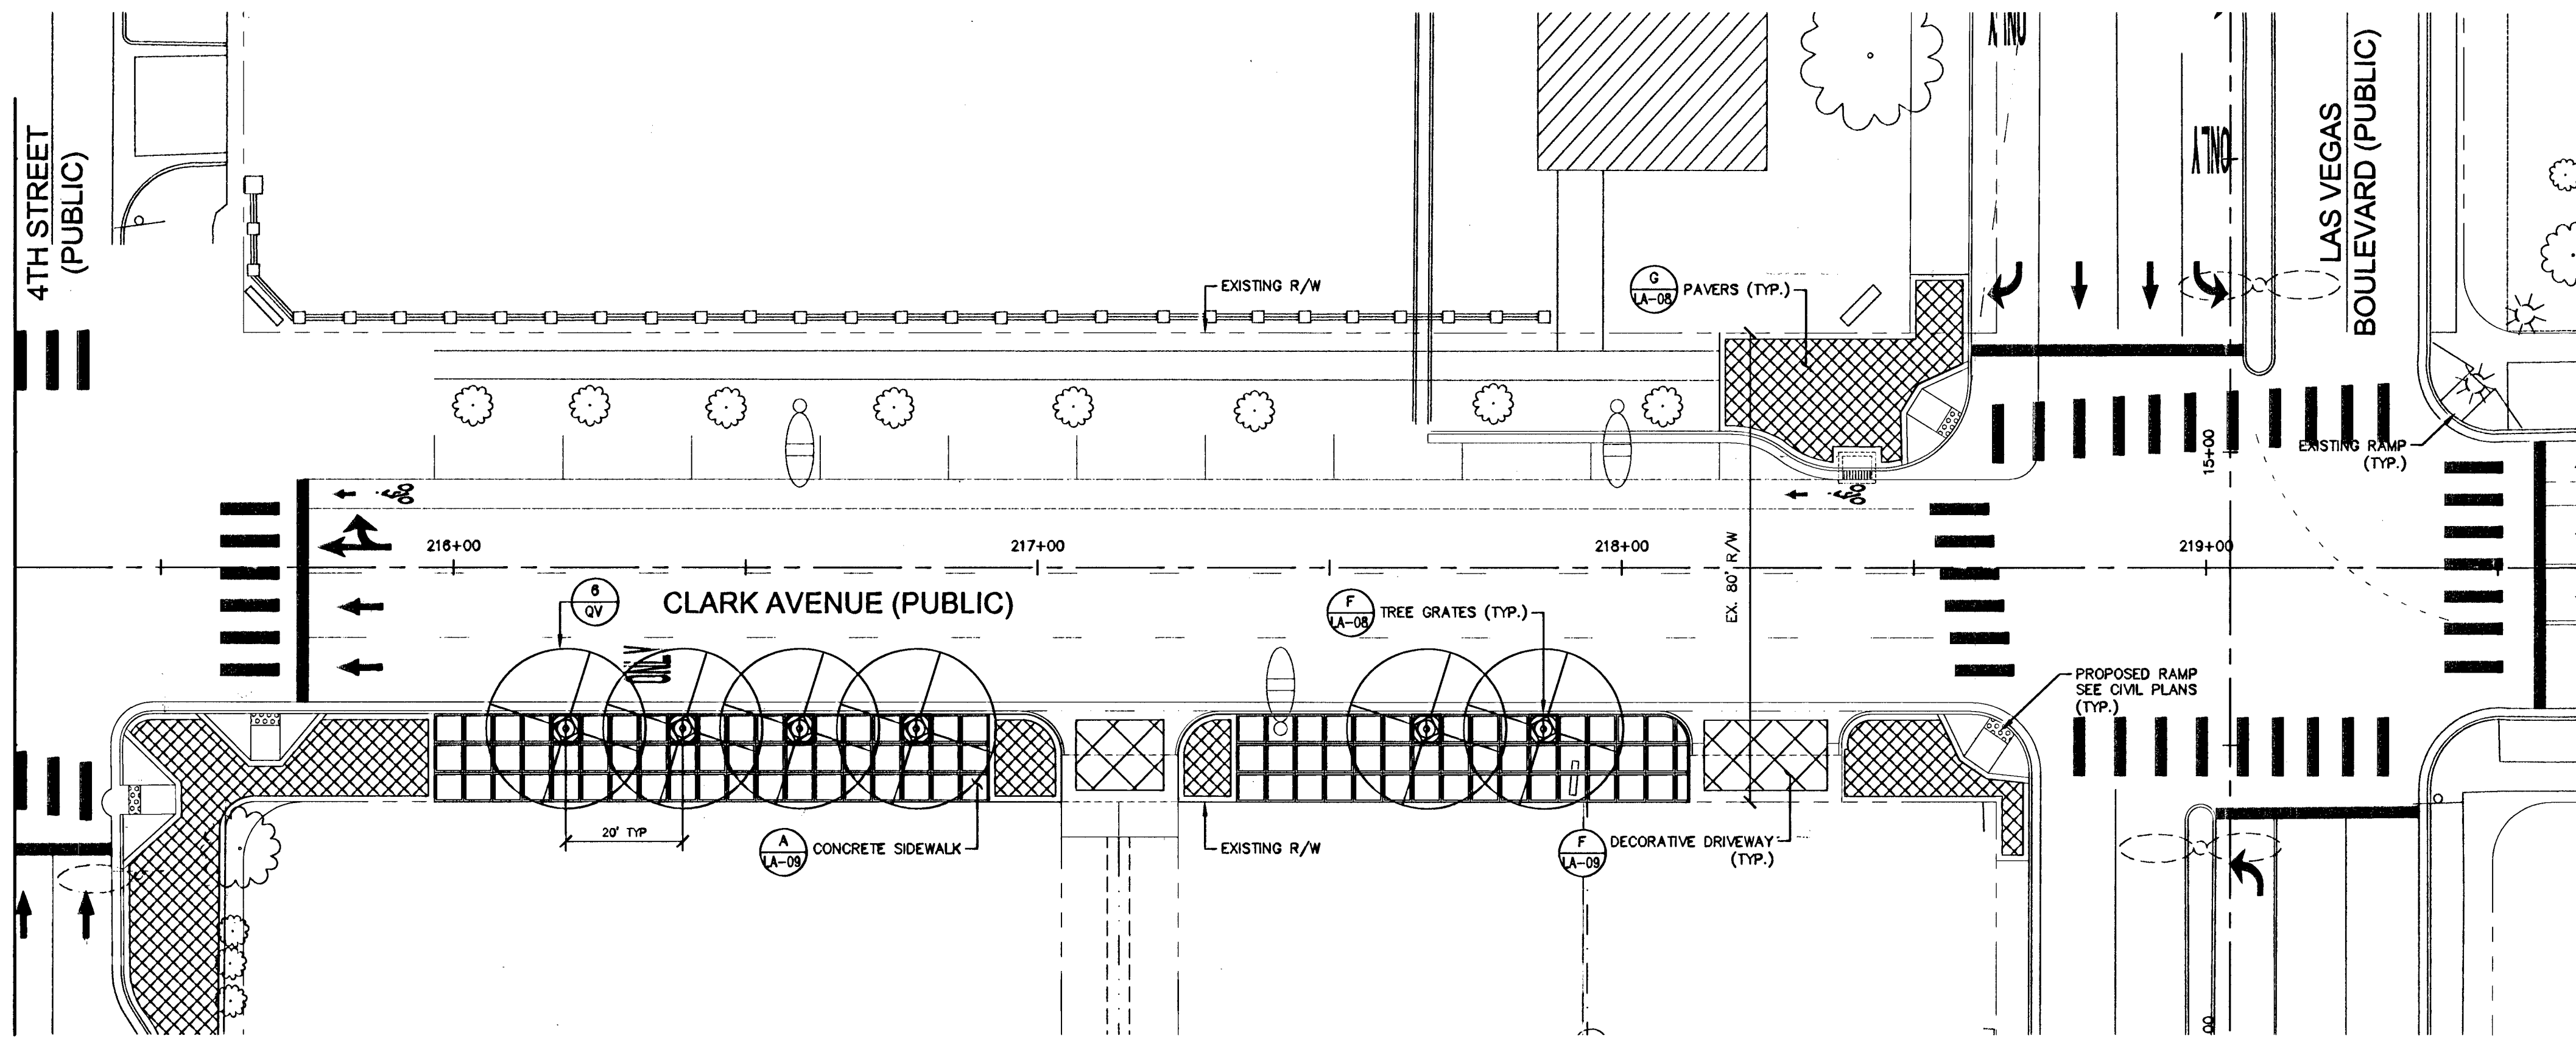


PLANT SCHEDULE

TREES, EXISTING TREES, SHRUBS & GROUNDCOVERS				
SYMBOL	BOTANICAL NAME	COMMON NAME	QTY.	SIZE
	QV - Quercus virginiana	Southern Live Oak	49	36" BOX
	PD - Phoenix doctylifera	Phoenix Date Palm	17	36" ROOT BALL 25' HEIGHT
	XT - EXISTING TREE			
	XP - EXISTING PALM TREE			
	CN - Cassia nemophila	Desert Cassia	137	5 GAL
	CD - Cotoneaster dammeri 'Coral Beauty'	Coral Beauty Cotoneaster	122	5 GAL
	AR - Acacia pedolens 'Desert Carpet'	Desert Carpet	52	5 GAL
	CO - Convolvulus cneorum	Bush Morning Glory	35	5 GAL
	LS - Lantana camara 'New Gold'	New Gold Lantana	47	5 GAL

NOTES

- CONTRACTOR IS RESPONSIBLE TO VERIFY ALL PLANT QUANTITIES. THE PLANT SCHEDULE IS INTENDED AS A REFERENCE ONLY.
 - LANDSCAPE ARCHITECT IS TO APPROVE ALL PLANT MATERIAL PRIOR TO INSTALLATION WITH A 48 HOUR ADVANCED NOTICE.
 - PLANT MATERIAL IS TO HAVE IDENTIFICATION TAGS ON 10% OF THE TOTAL QUANTITY OF EACH SPECIES, SHOWING GENUS, SPECIES, VARIETY, ETC.
 - CONTRACTOR TO PROVIDE MATCHING SIZES AND FORMS OF LIKE SHRUB SPECIES AS SHOWN ON DRAWINGS.
 - DECOMPOSED GRANITE, 1/2" MINUS, COLOR: "PINK CORAL", 2" DEPTH TYPICAL IN ALL PLANTING BEDS. DECOMPOSED GRANITE SHALL CONTAIN 60% AGGREGATE AND 40% FINES. CONTRACTOR TO RECEIVE VERIFICATION FROM ROCK SUPPLIER AND PRESENT VERIFICATION TO THE OWNER PRIOR TO ANY CONSTRUCTION.
- WHOLESALE DEALER:
 KALAMAZOO MATERIALS, INC.
 2251 SOUTH FORT APACHE ROAD, SUITE 2079
 LAS VEGAS, NV 89117
 TELEPHONE: (702) 298-9133
- LANDSCAPE BOULDERS ARE TO BE GRANITE AND ROUND IN SHAPE. COLOR TO MATCH OR COMPLEMENT ROCK GROUND COVER. CONTRACTOR TO SET 1/4" OF ROCK DIAMETER INTO FINISH GRADE. BOULDERS TO BE 2' TO 4' IN DIAMETER, SIZED ACCORDING TO THE FOLLOWING PERCENTAGES:
 - 20% 4" LARGEST DIAMETER*
 - 40% 3" LARGEST DIAMETER
 - 40% 2" LARGEST DIAMETER
 * NOT TO BE USED IN AREAS LESS THAN 7'
 - LANDSCAPE UPLIGHTING-
 INSTALL TRAILBLAZER LANDSCAPE LIGHT, PRODUCT CODE LT-24-12W-450-RD-VC-TW-LT6912GRS, OR APPROVED EQUAL

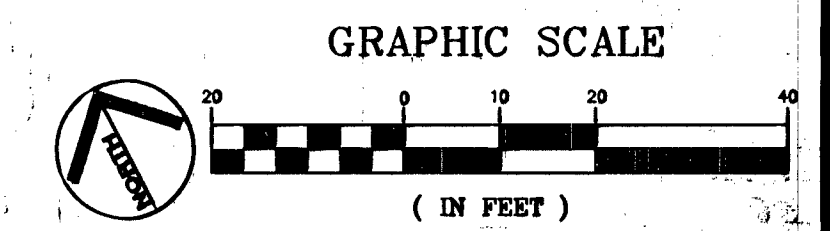

DEPARTMENT OF PUBLIC WORKS
 BONNEVILLE/CLARK
 ONEWAY COUPLLET PHASE 1
 IMPROVEMENT PLANS
 LANDSCAPE SHEET

SHEET: LA-07
 DRAWING NO: 107V5201

REVISIONS
 SHEET REPLACEMENT

DATE: FEBRUARY 2010
 CHECKED BY: ADP
 SCALE (V): N/A
 DESIGNED BY: DUC
 DRAWN BY: FR

Kimley-Horn
 and Associates, Inc.
 Engineering, Planning, and Environmental Consultants
 2080 E. Flamingo Road, Suite 210, Las Vegas, NV 89119
 PH (702) 735-4949
 PH (702) 735-5666

REGISTERED LANDSCAPE ARCHITECT
 ADAM PERLO
 STATE OF NEVADA
 7911
 Expires 2/28/11

811
 know what's below
 Call before you dig

SAFETY ALERT
 Call before you dig
 Overhead
 Call before you dig
 UnderGround
 1-702-432-5300
 1-702-227-2929

BID # 09-1330-37 REV 3