
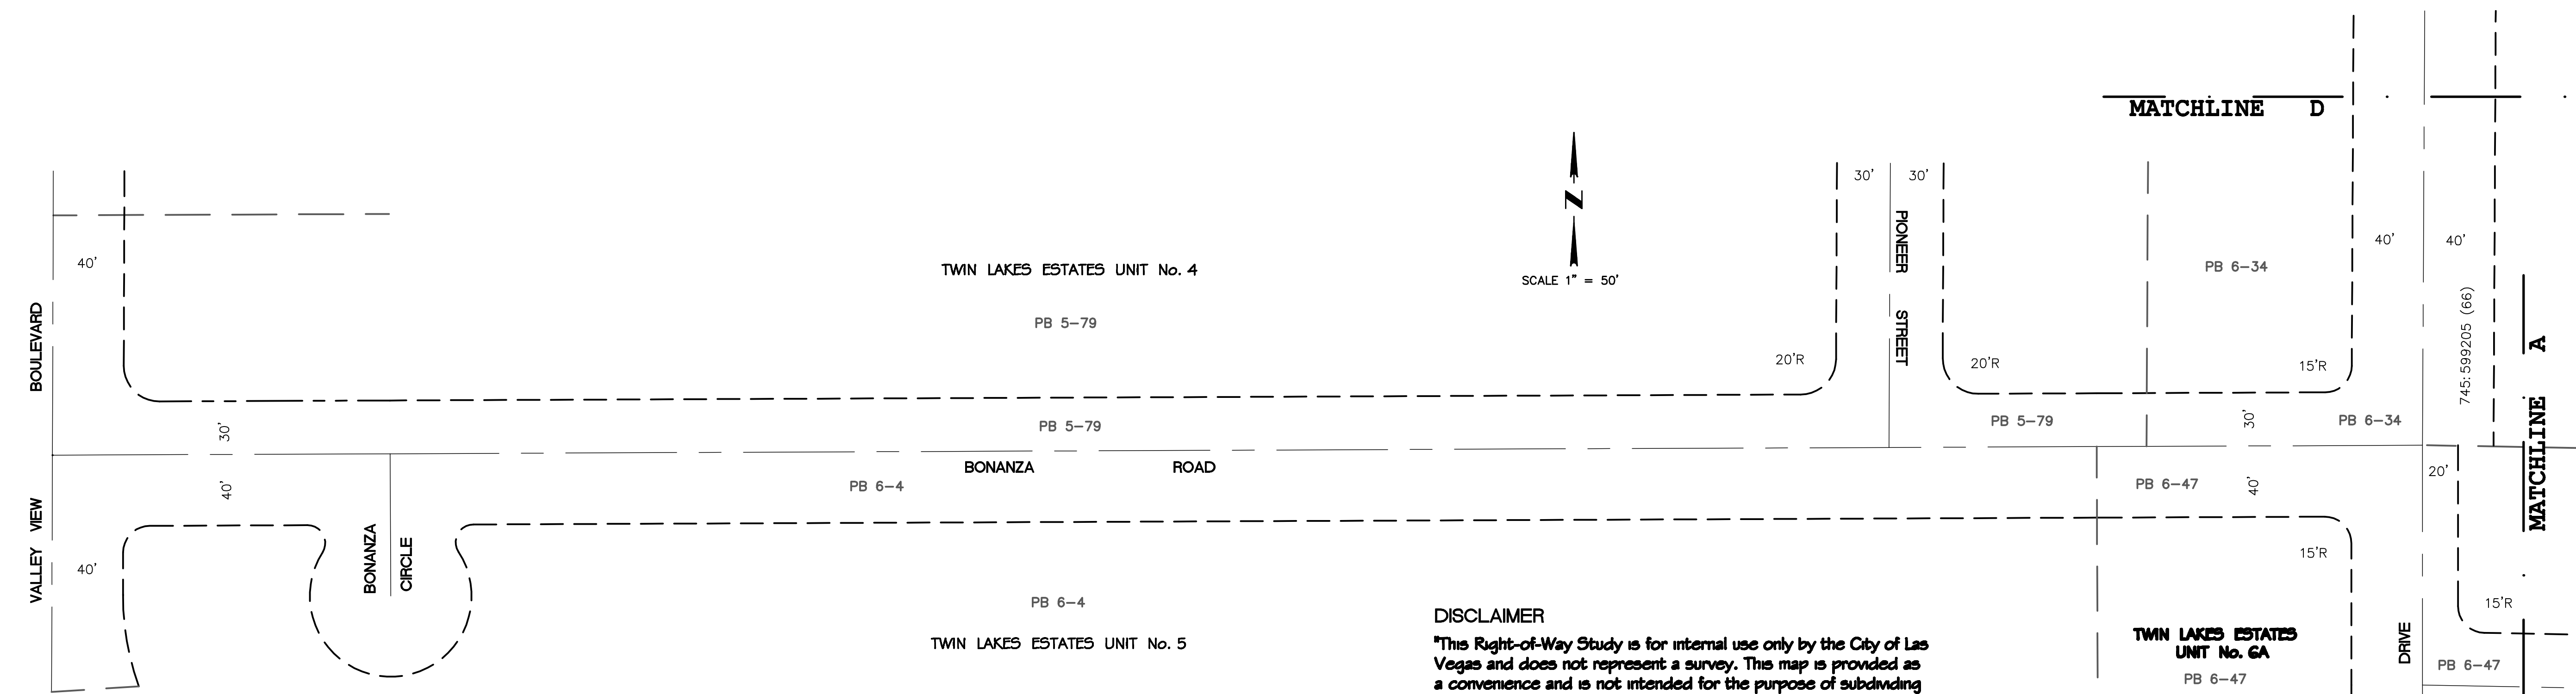



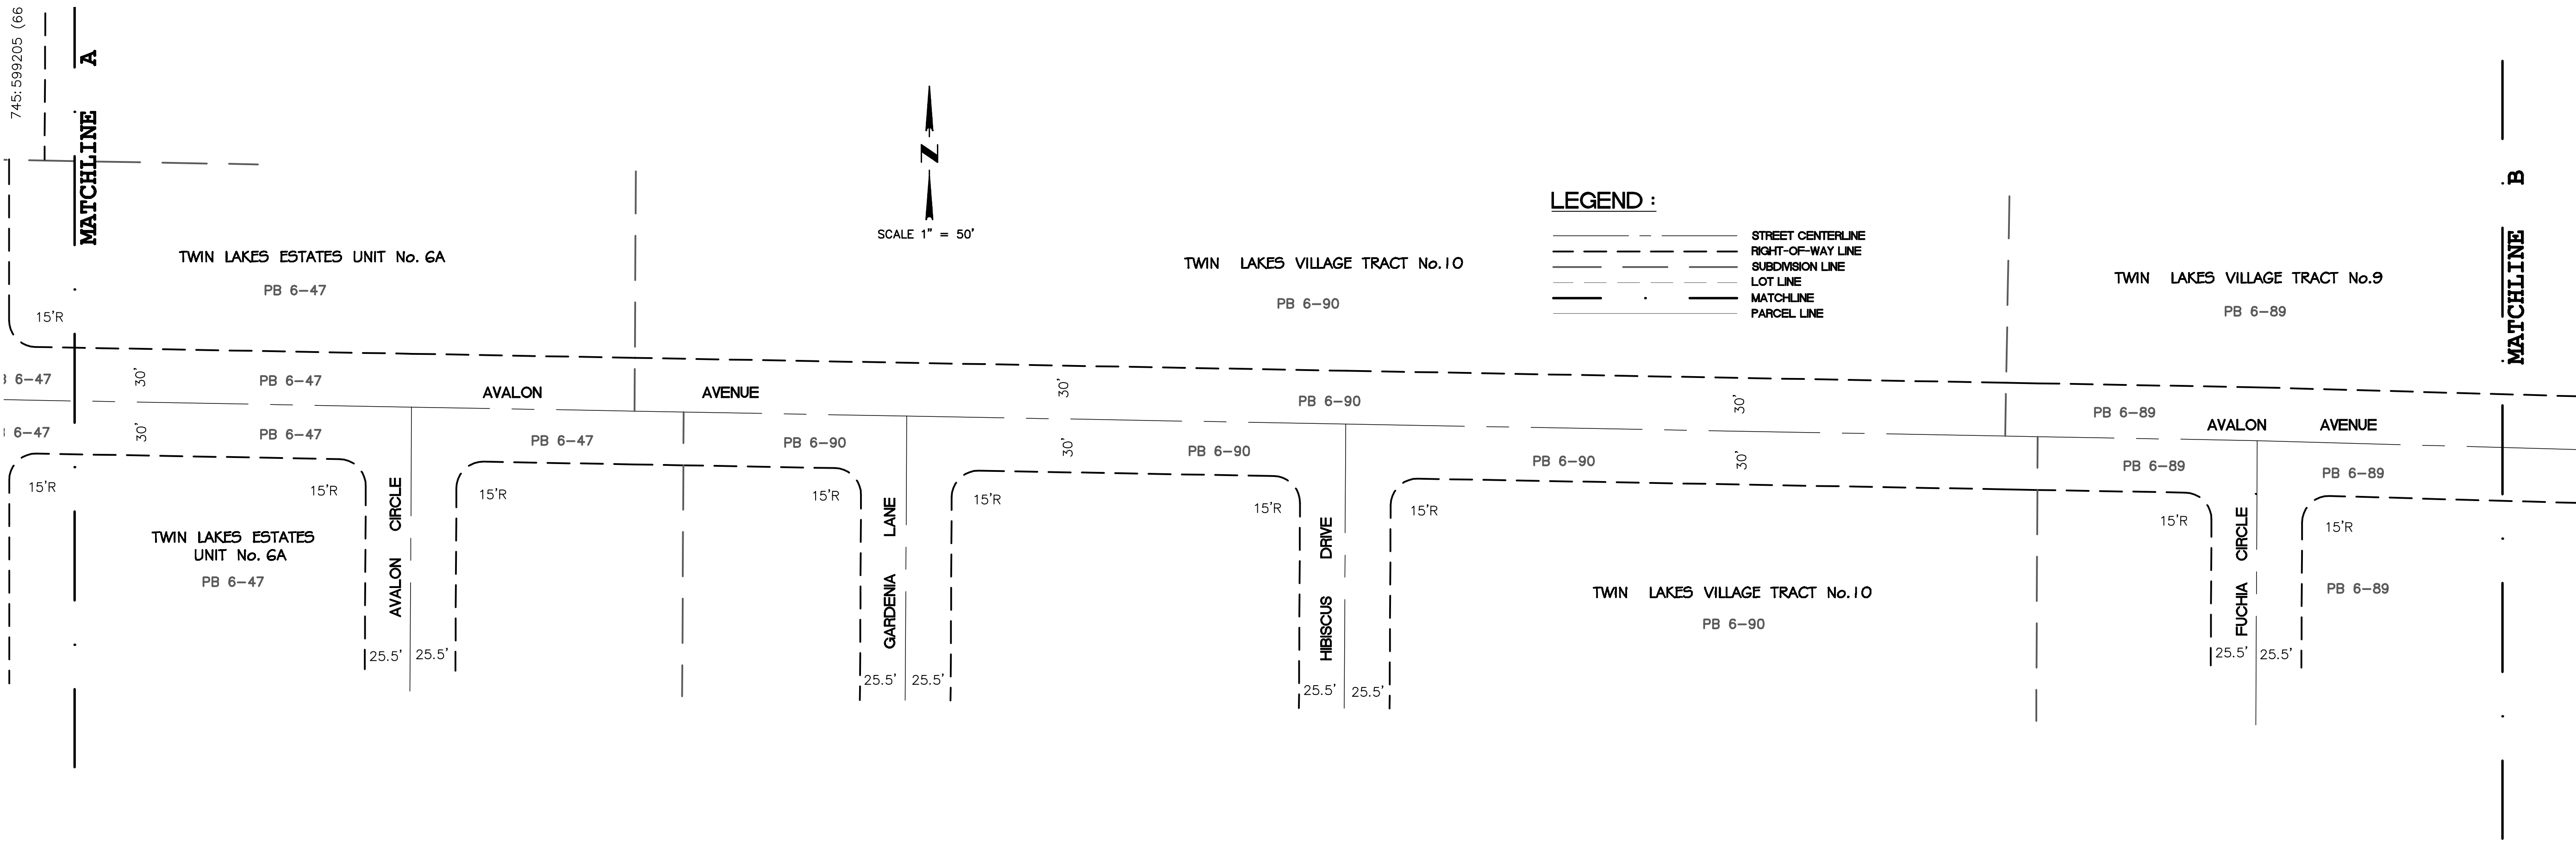


**DISCLAIMER**  
"This Right-of-Way Study is for internal use only by the City of Las Vegas and does not represent a survey. This map is provided as a convenience and is not intended for the purpose of subdividing land not in conformance with the Nevada Revised Statutes. This is a graphical representation of Right-of-Way and associated documents and is for reference purposes only. All information should be independently verified by the design professional."

**TITLE:**  
RIGHT OF WAY STUDY FOR  
ELECTRIC BIKES PROGRAM STREET IMPROVEMENT  
AVALON AVENUE AND WEST BONANZA ROAD  
VALLEY VIEW BOULEVARD TO FUCHIA CIRCLE

**DEPARTMENT OF OPERATION AND MAINTENANCE**  
**RIGHT-OF-WAY SECTION**  
RIGHT-OF-WAY MANAGER: NANCY J. ALMANZAN PLS  
PROJECT MANAGER: JEREMY P. LEAVITT, PE  
RESEARCHED BY: BYU  
DRAWN BY: BYU  
CHECKED BY: NJA  
DATE: JUNE, 2011

| NO. | DATE: | DESCRIPTION | APP'D |
|-----|-------|-------------|-------|
|     |       |             |       |
|     |       |             |       |
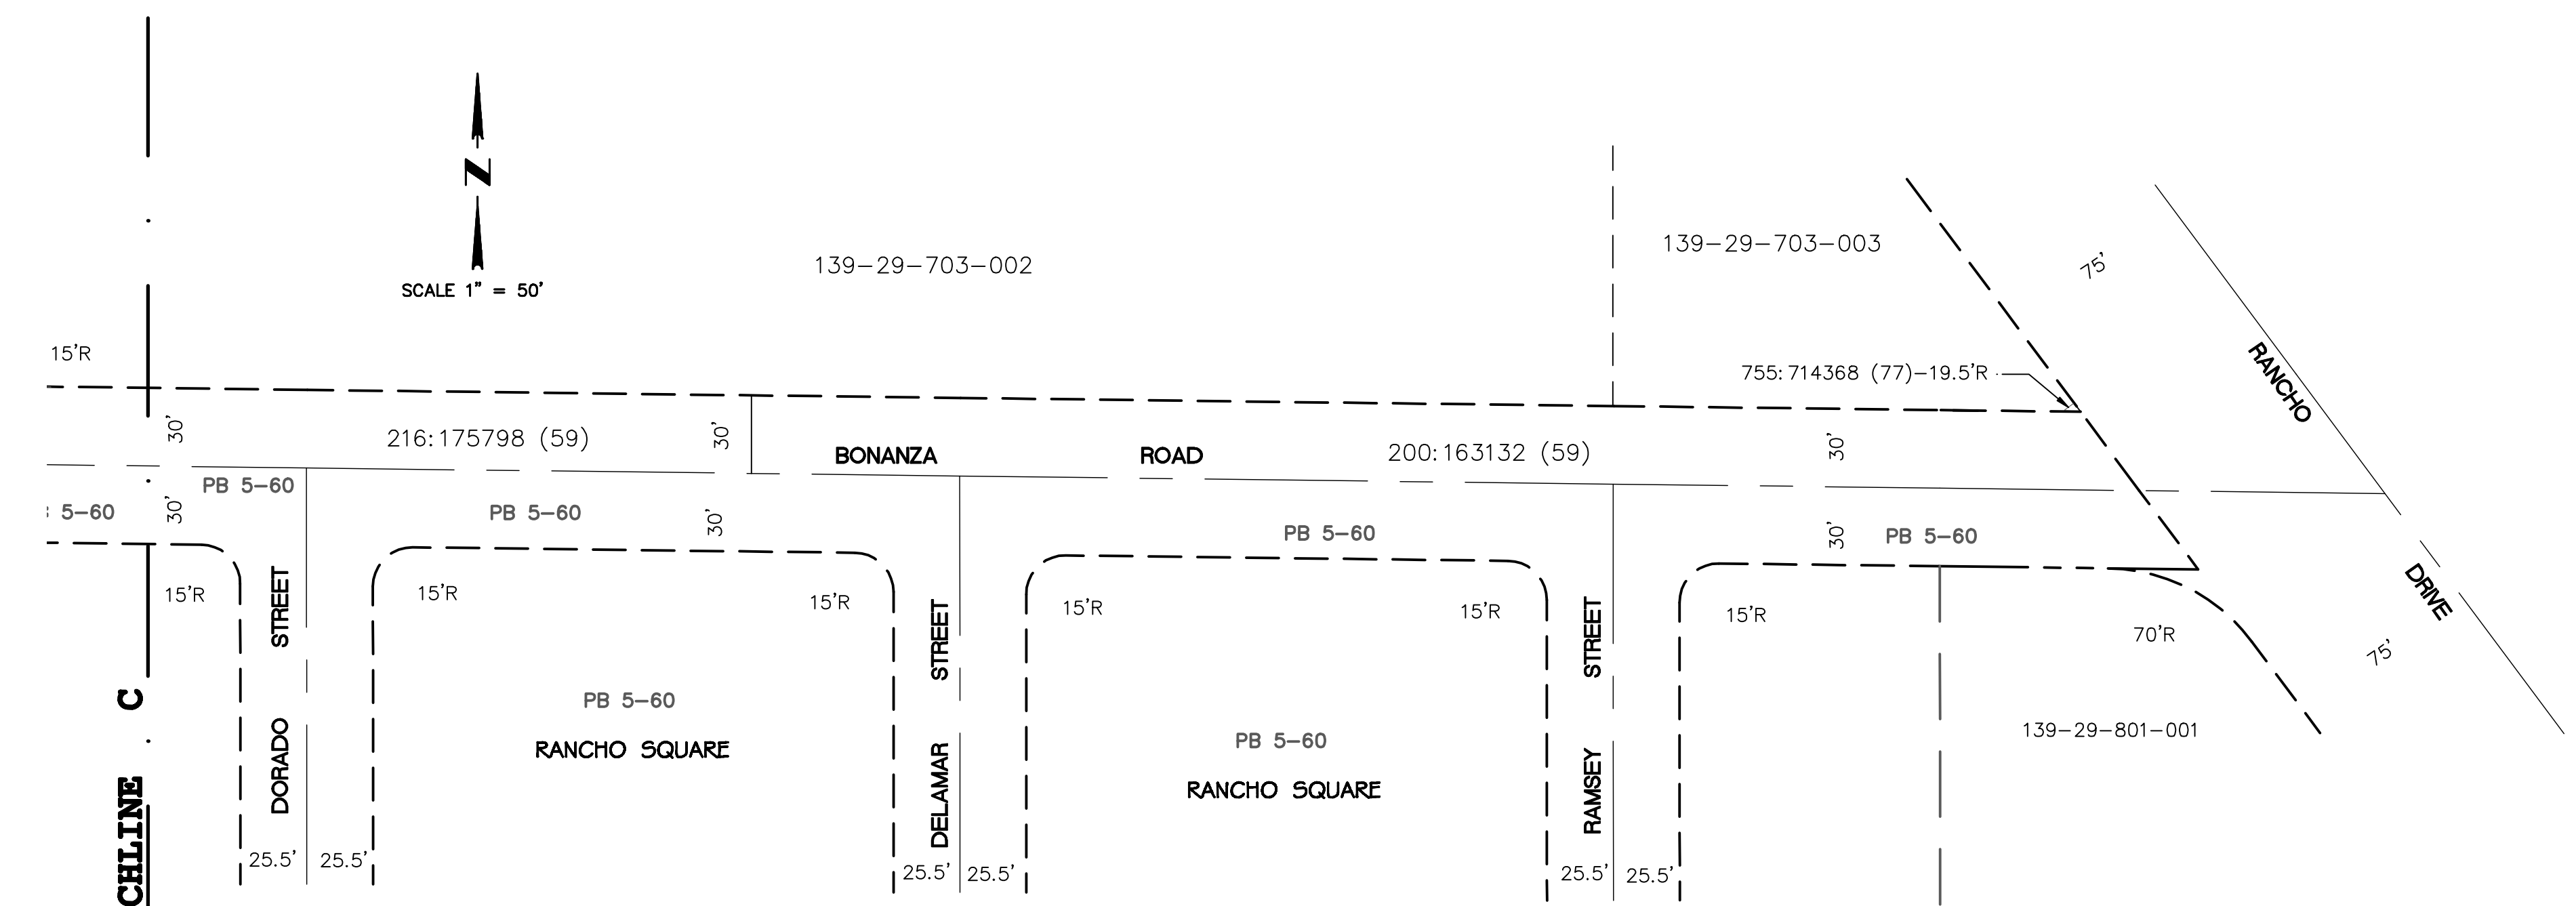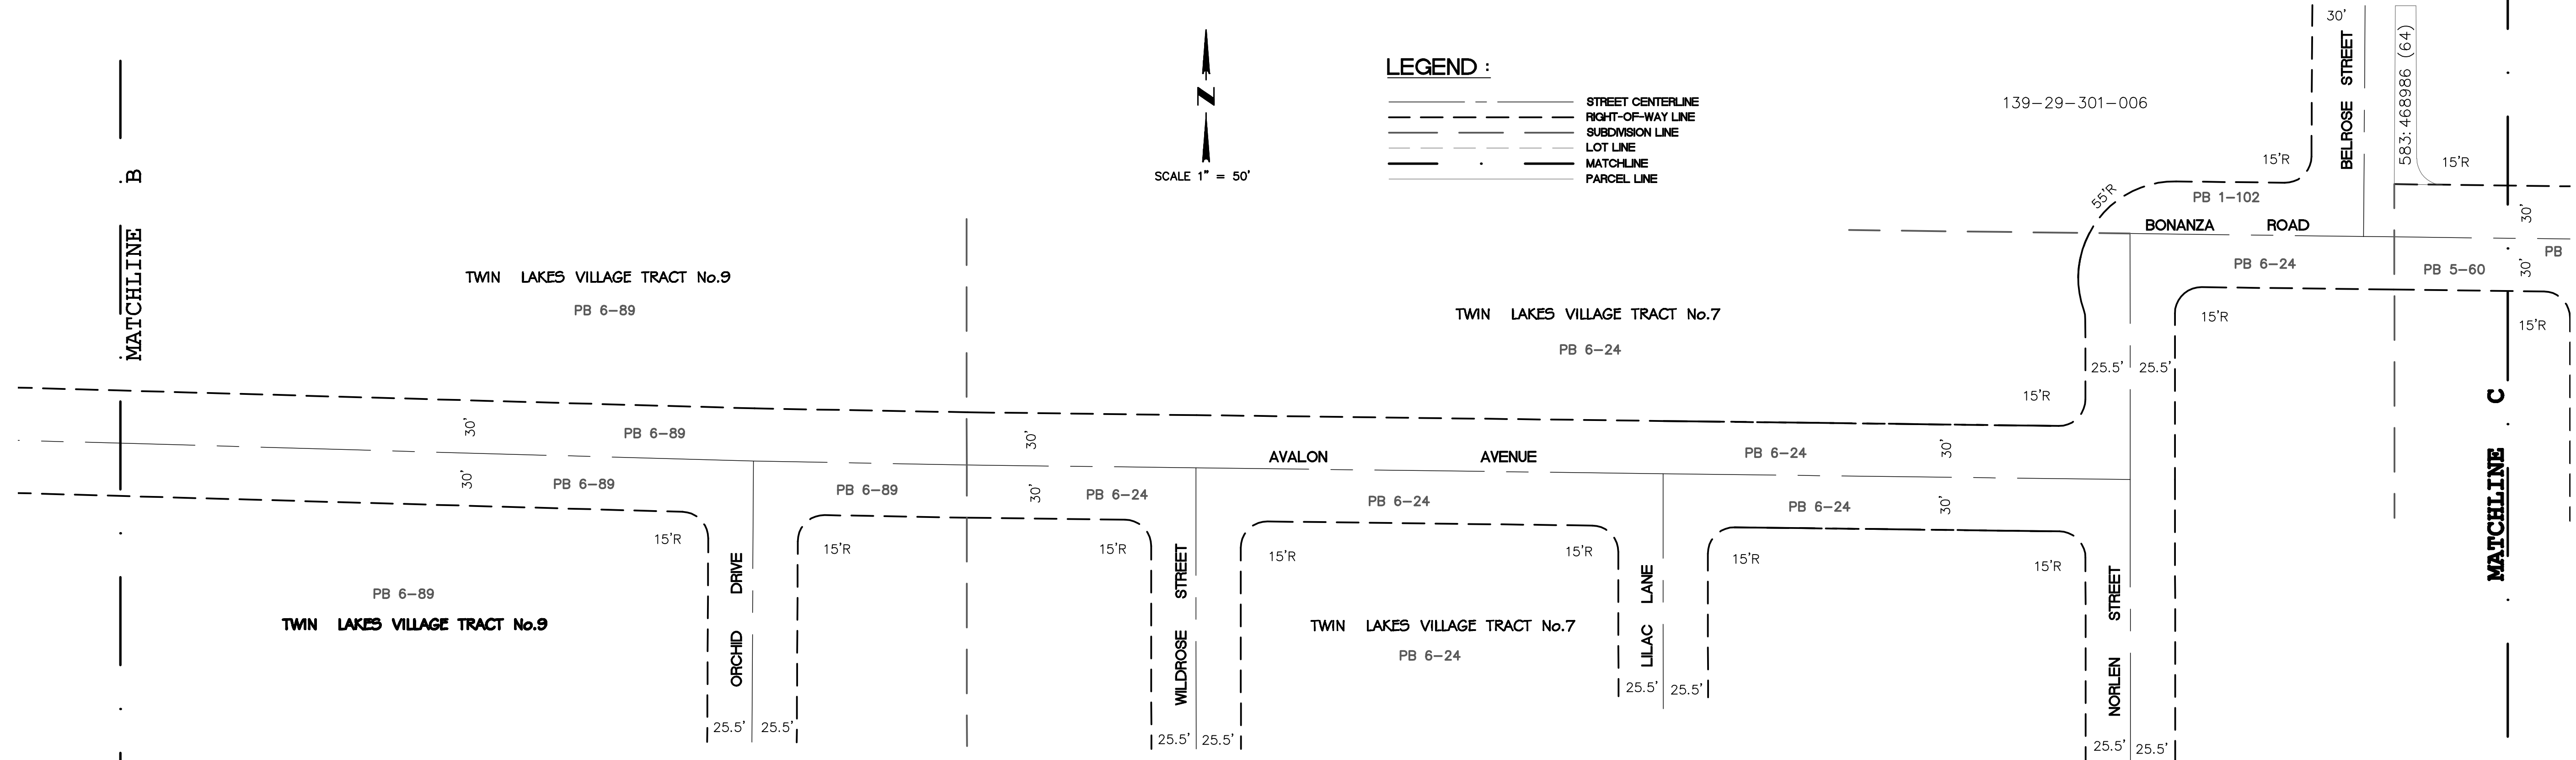

**DISCLAIMER**  
"This Right-of-Way Study is for internal use only by the City of Las Vegas and does not represent a survey. This map is provided as a convenience and is not intended for the purpose of subdividing land not in conformance with the Nevada Revised Statutes. This is a graphical representation of Right-of-Way and associated documents and is for reference purposes only. All information should be independently verified by the design professional."

| NO. | DATE | REVISIONS   |       |
|-----|------|-------------|-------|
|     |      | DESCRIPTION | APP'D |
|     |      |             |       |
|     |      |             |       |
DEPARTMENT OF OPERATION AND MAINTENANCE

RIGHT-OF-WAY SECTION

RIGHT-OF-WAY MANAGER:  
PROJECT MANAGER

NANCY J. ALMANZAN PLS  
JEREMY P. LEAVITT, PE

RESEARCHED BY: BYU  
DRAWN BY: BYU  
CHECKED BY: NJA

DRAWING NO. BONANZA BIKE LANE  
DATE: JUNE, 2011

TITLE: RIGHT OF WAY STUDY FOR  
ELECTRIC BIKES PROGRAM STREET IMPROVEMENT

SHEET: WEST BONANZA ROAD AND AVALON AVENUE  
FUCHIA CIRCLE TO RANCHO DRIVE

"This Right-of-Way Study is for internal use only by the City of Las Vegas and does not represent a survey. This map is provided as a convenience and is not intended for the purpose of subdividing land not in conformance with the Nevada Revised Statutes. This is a graphical representation of Right-of-Way and associated documents and is for reference purposes only. All information should be independently verified by the design professional."

**Z**  
SCALE 1" = 50'

STREET CENTERLINE  
RIGHT-OF-WAY LINE  
SUBDIVISION LINE  
LOT LINE  
MATCHLINE  
PARCEL LINE



RIGHT-OF-WAY SECTION

TITLE:  
SHEET

TWIN LAKES DRIVE  
BONANZA ROAD TO WASHINGTON BOULEVARD

ROW  
3 OF 3